



MARK	DATE	DESCRIPTION


DRAWN BY: SCR
 PLOT: BLC
 JOB NO: 21-126
 DATE: 05.25.2021
 SHEET NAME: EQUIPMENT PLAN
A801

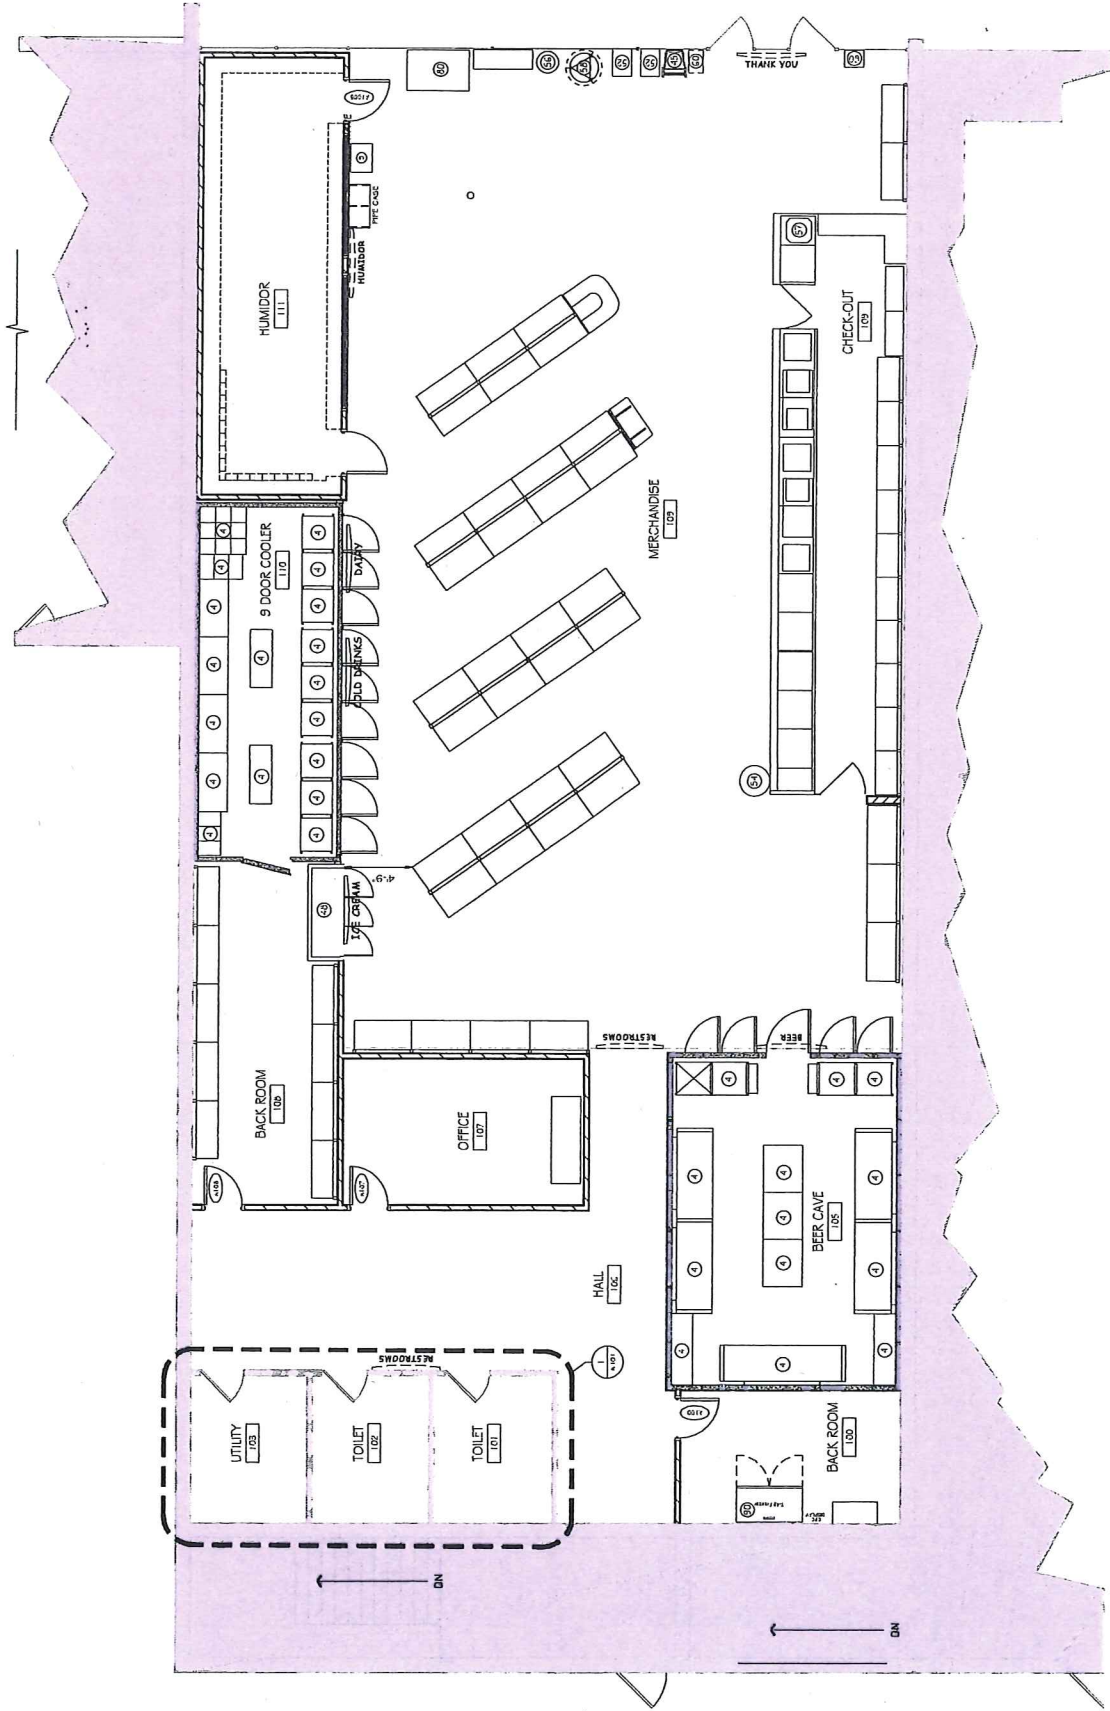

1 EQUIPMENT PLAN
 A801 1/4" = 1'-0"
 NORTH
 S E W N

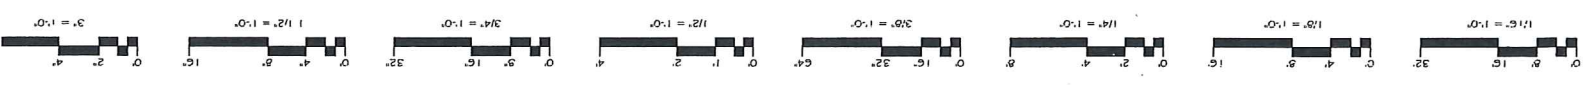

Electrician needs to pull a CAT6 wire from each camera location to the designated PoE switch location (ITRS will determine location).
 Electrician needs to pull a CAT6 wire from 43" monitor location to the PoE switch. Electrician also needs to install a duplex in the ceiling in this area for the monitor's power cord.

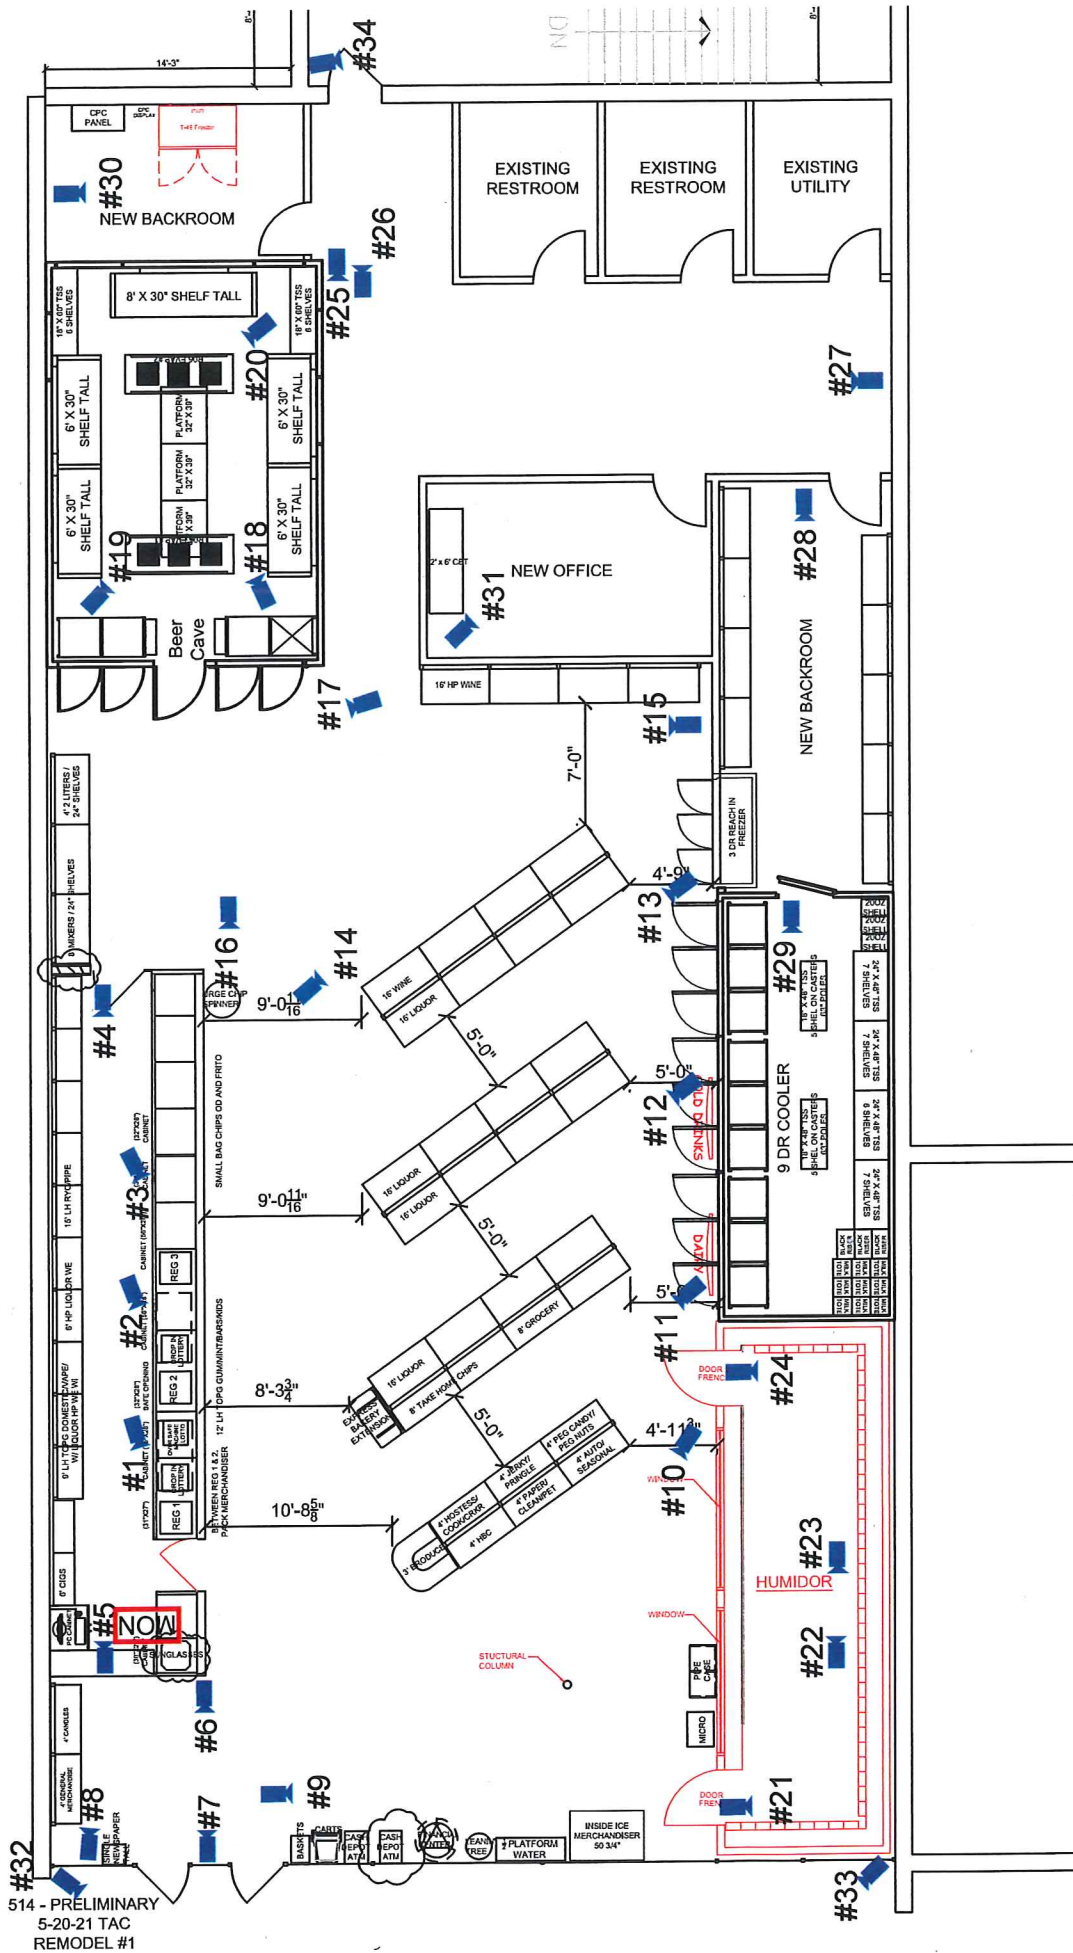

514 - PRELIMINARY
 5-20-21 TAC
 REMODEL #1

**Kwik
 TRIP**

**Kwik
 STAR**

KWIK TRIP, Inc.
 P.O. BOX 2107
 1626 OAK STREET
 LA CROSSE, WI 54602-2107
 PH. (608) 781-8988
 FAX (608) 781-8960

Security Cameras


STORE LAYOUT - Security Cameras

CONVENIENCE STORE #514

1117 NORTH SHERMAN AVENUE
 MADISON, WI

#	DATE	DESCRIPTION

DRAWN BY: X.XXXXX
 SCALE: 1" = XX'-0"
 PROJ. NO.: 0001
 DATE: XXXX-XX-XX
 SHEET: A101

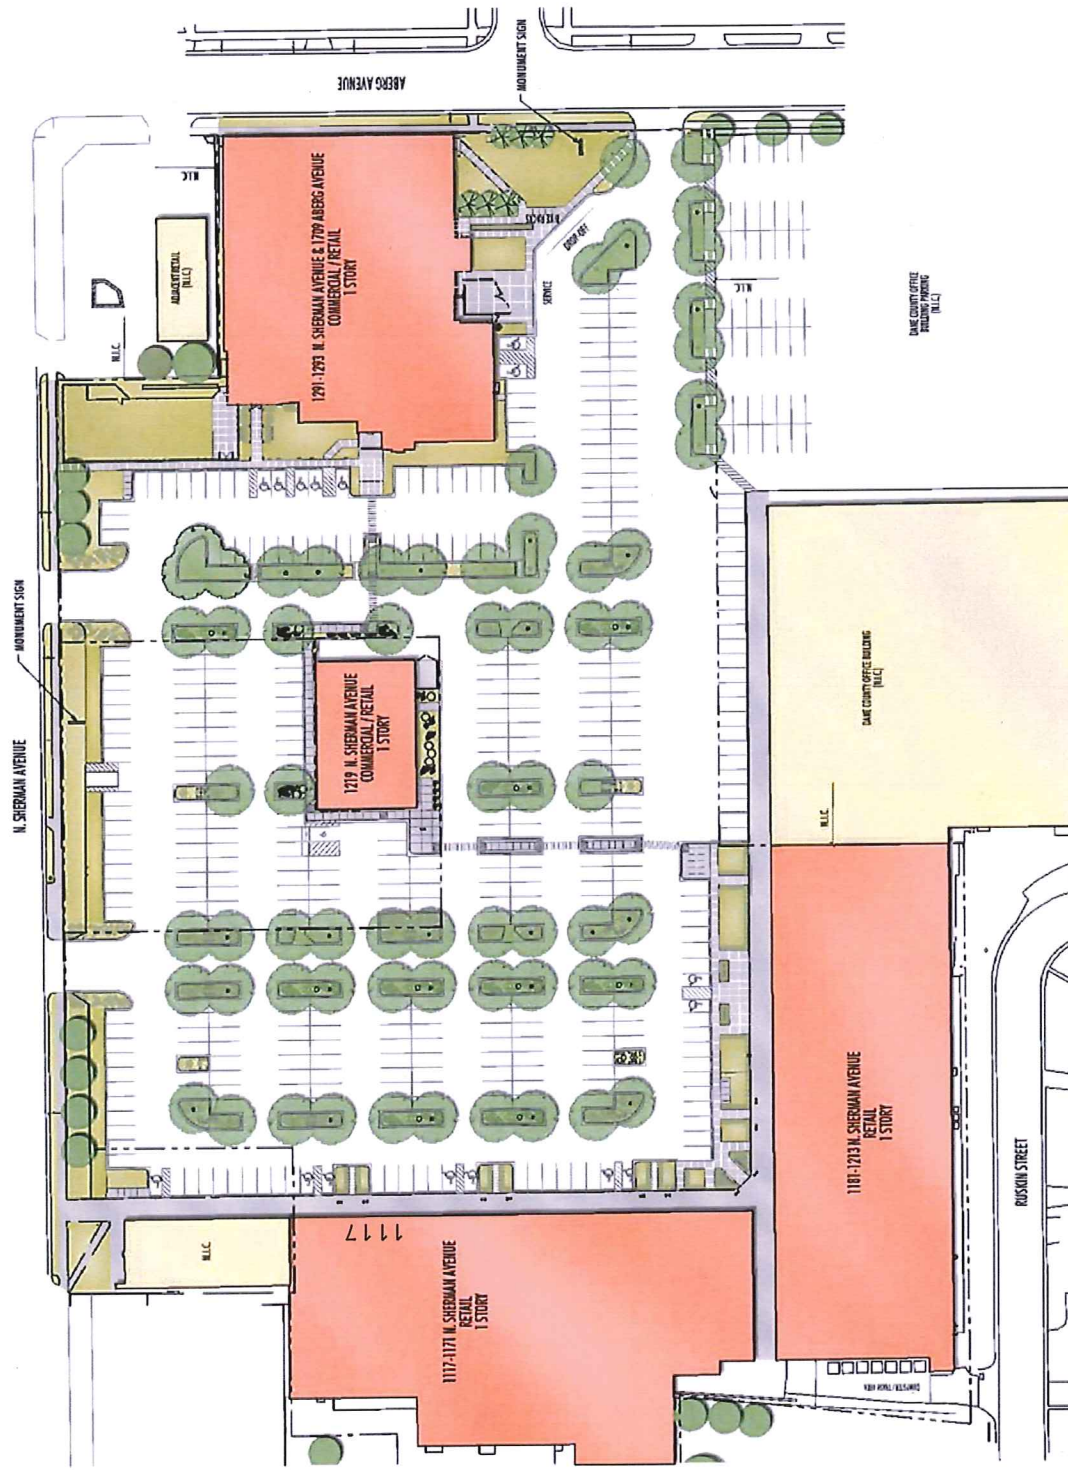

Northgate Site Plan



Google



Legal

PHONE 608-781-8988

FAX 608-793-6120

VIA CERTIFIED MAIL

9171 9690 0935 0258 0700 50

1626 Oak St., P.O. Box 2107

La Crosse, WI 54602

www.kwiktrip.com

July 8, 2020

Mr. Jim Verbick, Deputy Clerk
City of Madison
210 Martin Luther King Jr. Blvd., #103
Madison, WI 53703

RE : Transfer Application
Tobacco Outlet Plus 514
Lic. No.: 57659-51389

Dear Mr. Verbick:

The lease for Tobacco Outlet Plus 514 is going to expire at the end of the year and is not going to be renewed. We have entered into a lease agreement with the owner of a property adjacent to the existing location.

We would like to apply for a transfer of the retail alcohol license. Enclosed please find the completed application forms along with the supporting documentation and the \$110 transfer fee. I respectfully request that you include this item on the agenda of your ALRC and City Council meetings for consideration. I will submit a tobacco license application at a later date.

Please contact me at (608)793-6262 or DHafner@kwiktrip.com if you require anything further at this time. David Ring will contact you in the near future to discuss the next steps in the application process. Thank you in advance for your assistance with this matter.

Yours truly,

Deanna Hafner
Licensing Agent

Enclosures