

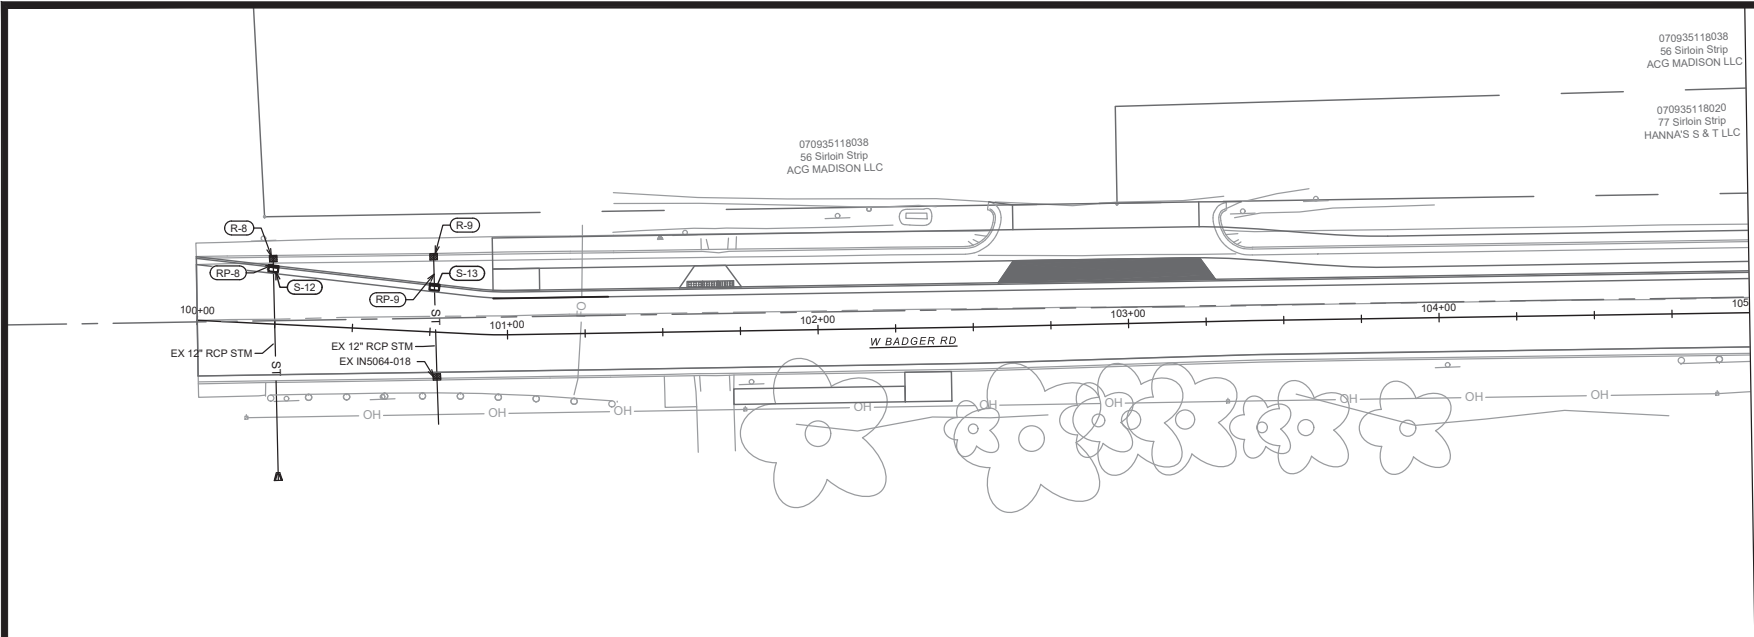


**BADGER RUSK SHARED-USE PATH**  
**WISDOT PROJECT ID: 5992-02-28/29**  
**W. BADGER RD & N. RUSK AVE (NON-HIGHWAY)**  
**CITY OF MADISON**  
**DANE COUNTY, WISCONSIN**

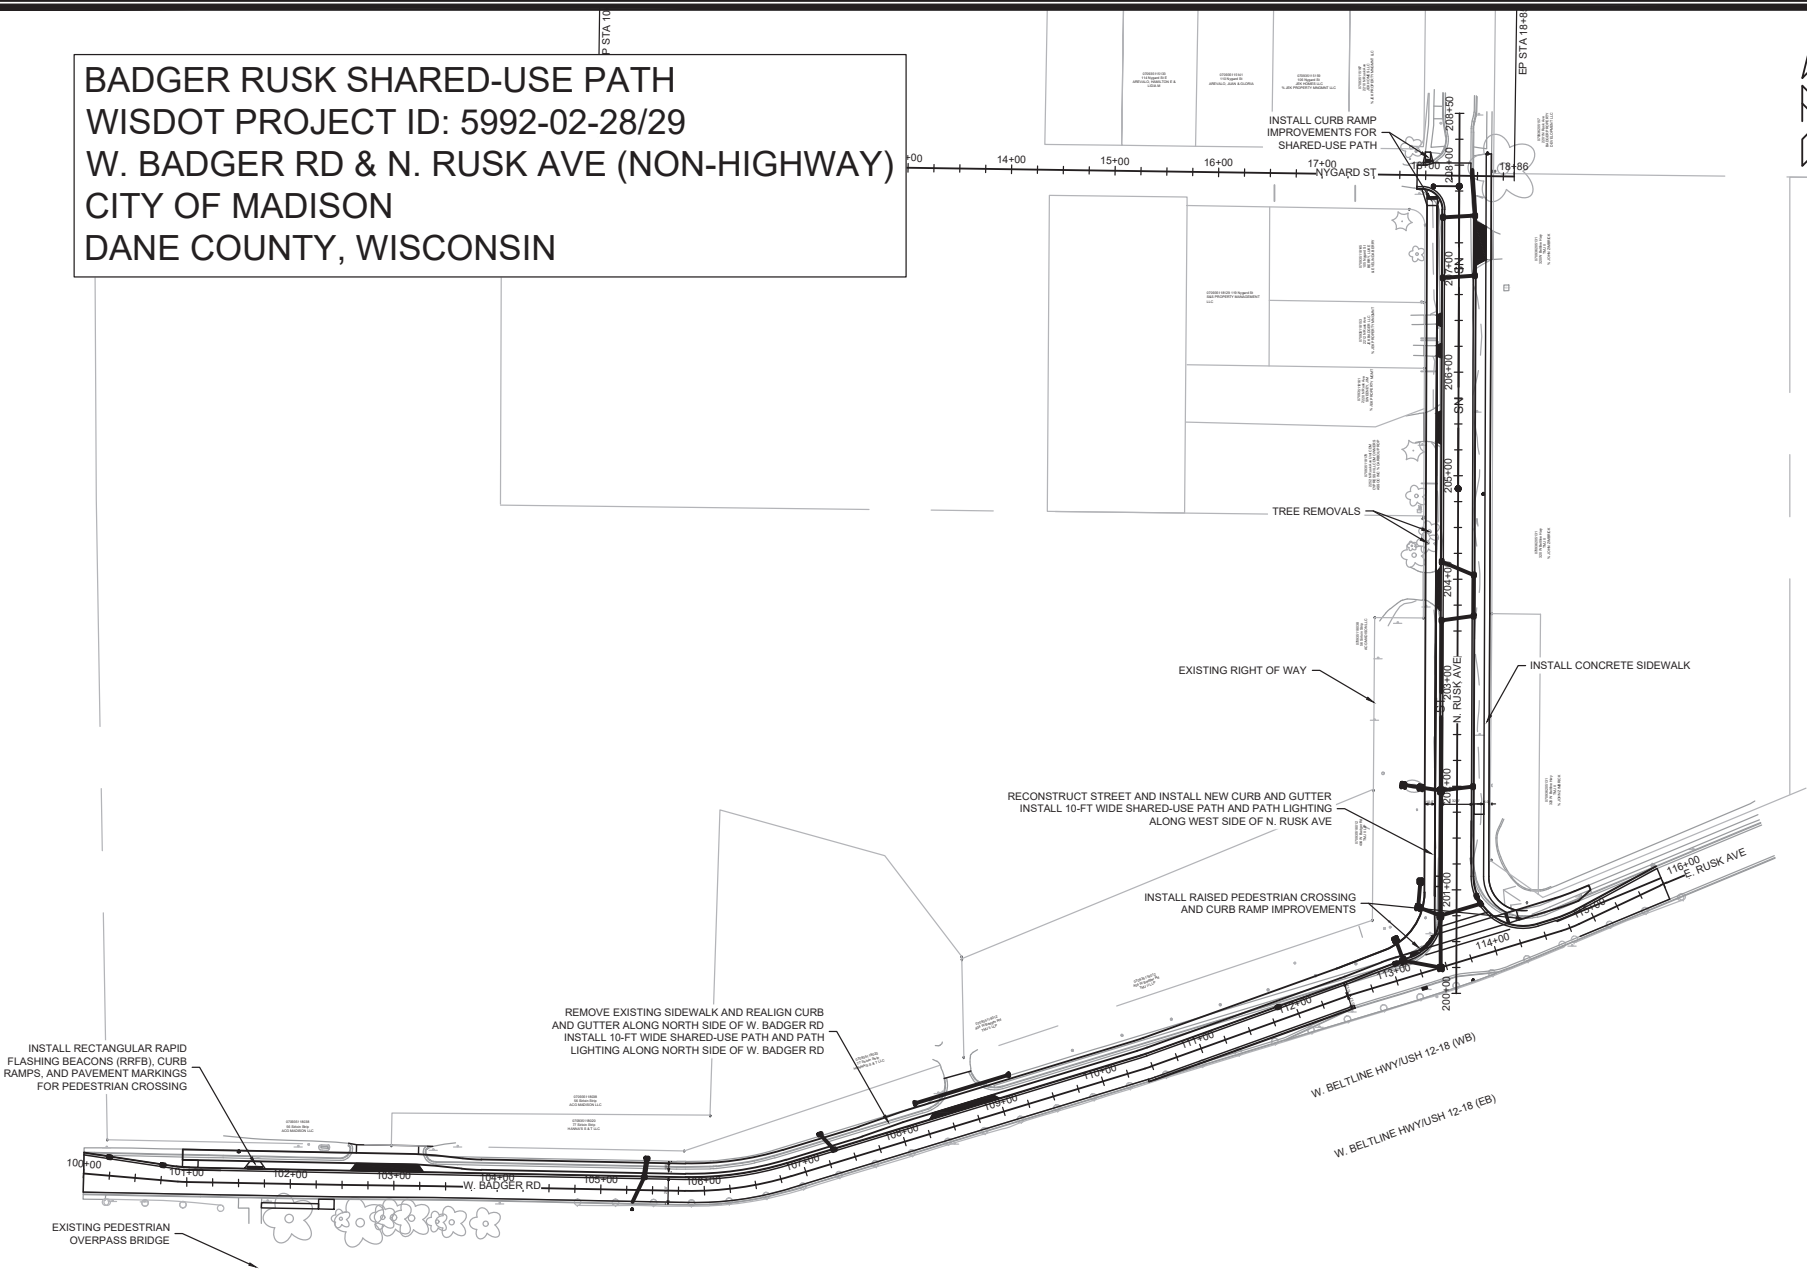


	
<b>14143</b> <b>PO-1</b>	
<b>PROJECT OVERVIEW</b> <b>BADGER RUSK SHARED-USE PATH</b> <small>M:\DESIGN\Projects\14143\CAD\Streets\14143EN-Corridor.dwg</small>	
<b>14143</b> <b>MADISON, WI</b>	<b>CONTRACT NO:</b> <b>8723</b>
<small>REVISION</small> <small>DATE</small> <small>BY</small>	<small>DATE</small> <small>BY</small>



MATCH LINE 105+00.00

070935118038  
56 Sirloin Strip  
ACG MADISON LLC



070935118020  
77 Sirloin Strip  
HANNA'S S & T LLC

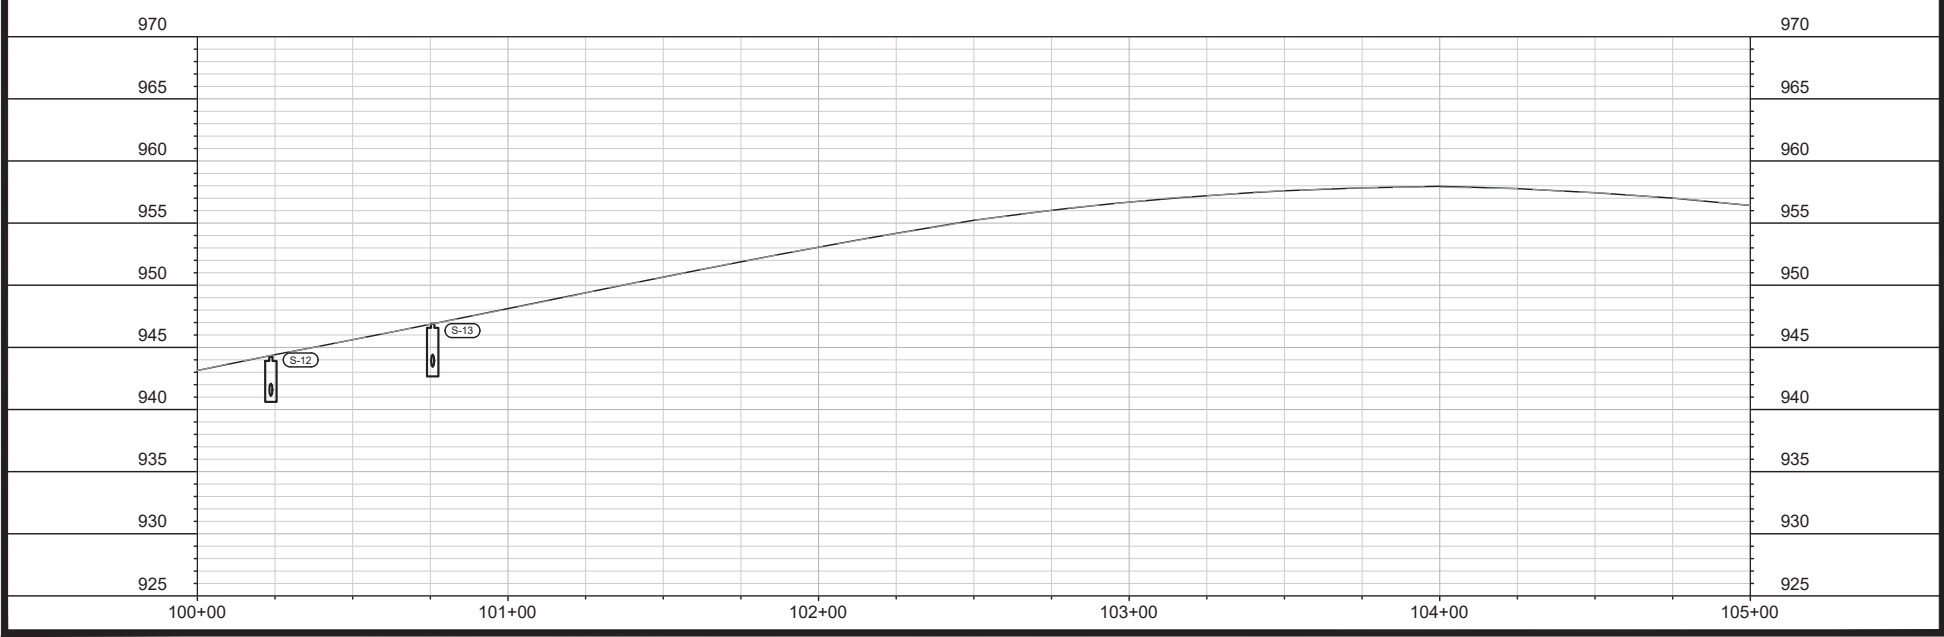

14143	MADISON, WI	CONTRACT NO. 8723
SEWER PLAN AND PROFILE - W BADGER RD		
BADGER RUSK SHARED-USE PATH		
M:\DESIGN\Projects\14143\CAD\Sewer\Badger_Rusk_Path\SWR-PnP.dwg		
14143	U-1	



14143	U-1
-------	-----



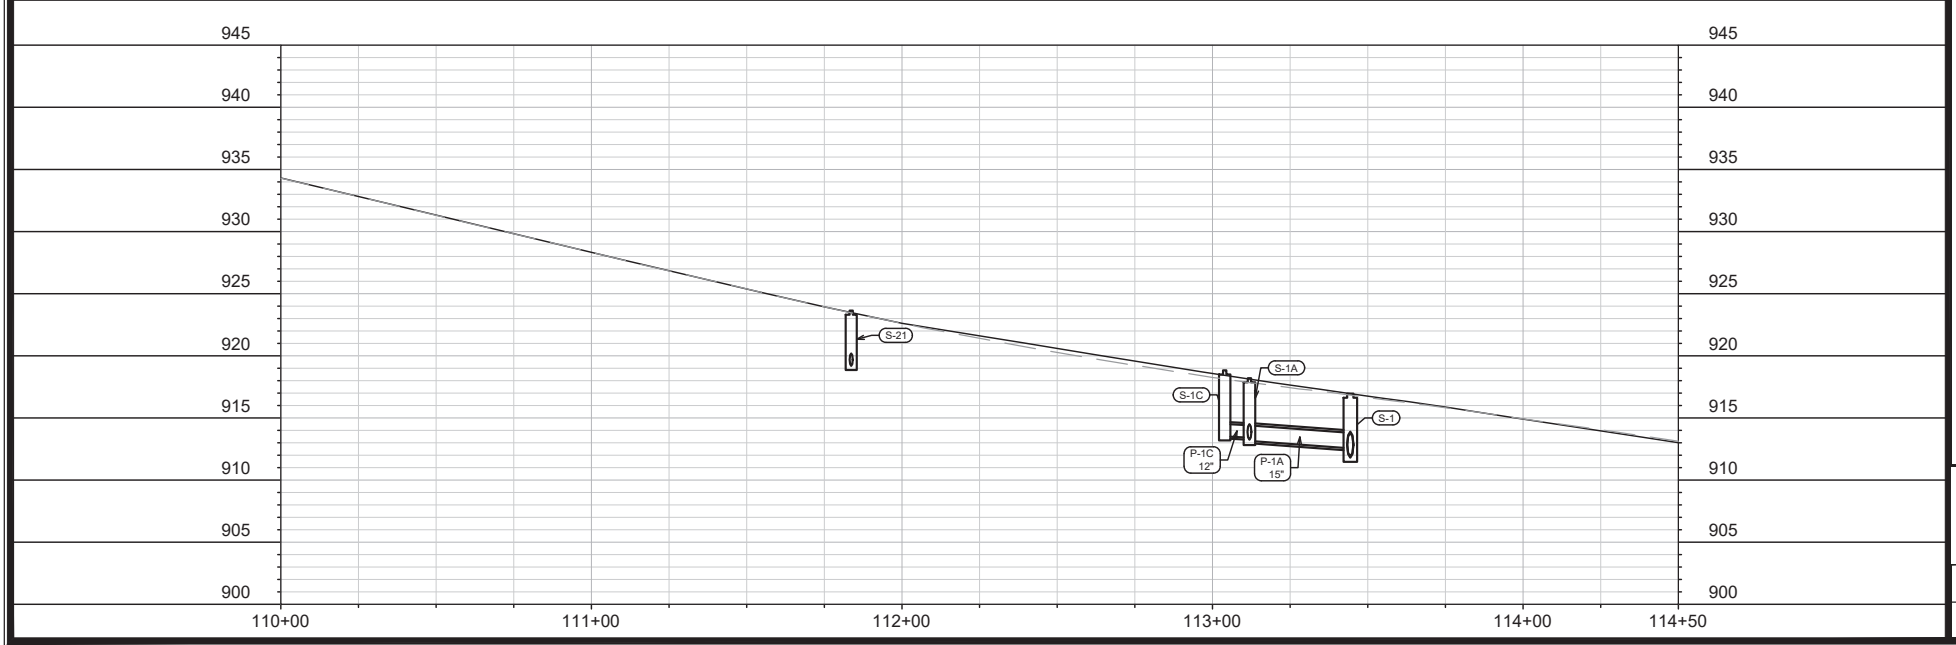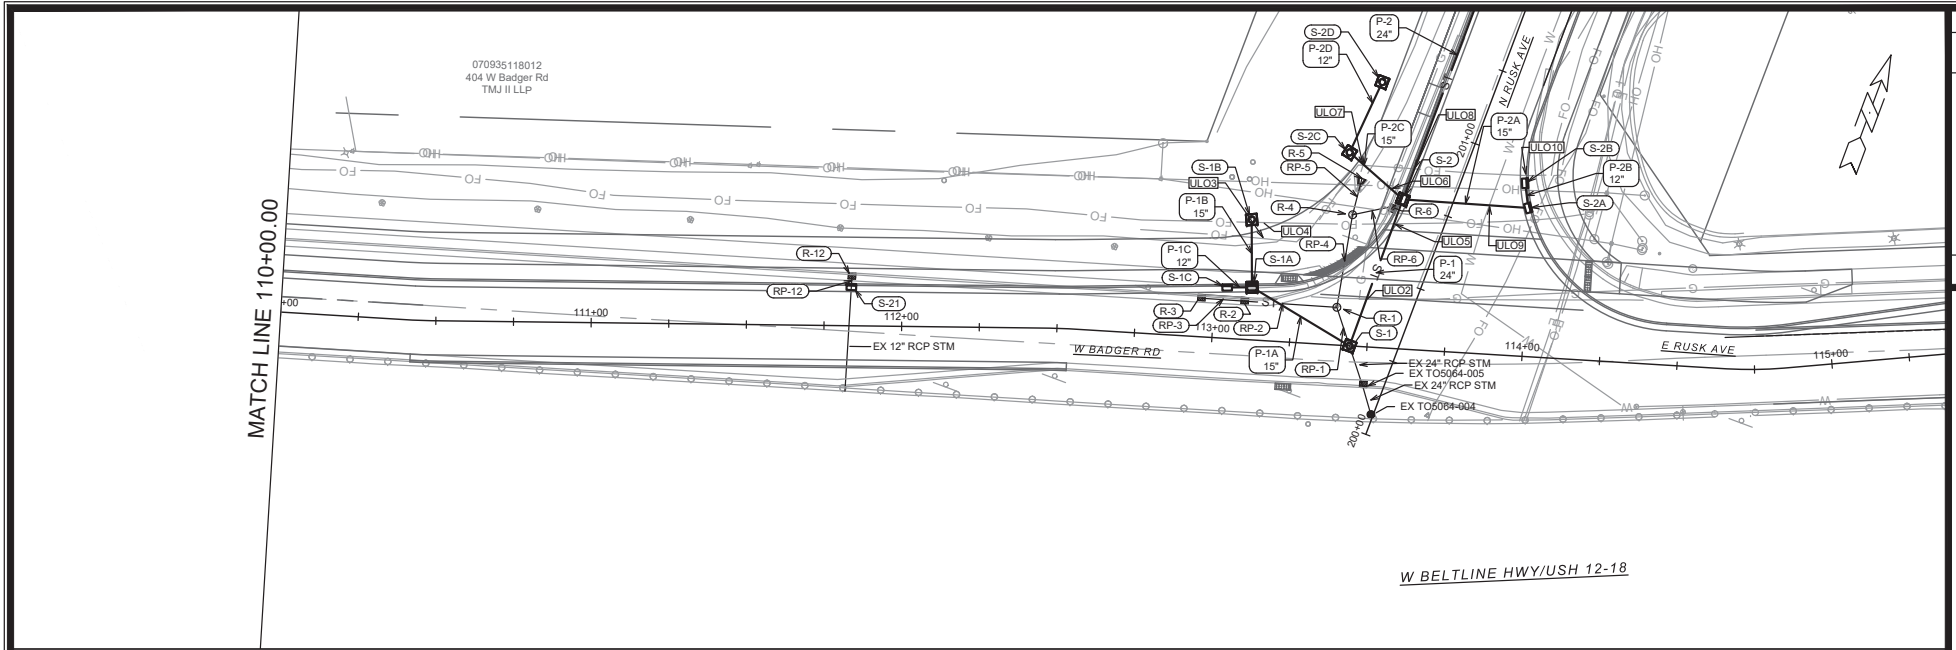

110+00	111+00	112+00
113+00	114+00	114+50
900	905	910
915	920	925
930	935	940
945	945	945



	<b>14143</b> <b>U-3</b>	<b>SEWER PLAN AND PROFILE - W BADGER RD</b> <b>BADGER RUSK SHARED-USE PATH</b> <small>M:\DESIGN\Projects\14143\CAD\Sewers\Badger_Rusk_Path\SWR-PnP.dwg</small>
<small>REVISION</small> <small>DATE</small> <small>BY</small>	<small>DISIGNED BY: JMM</small> <small>DATE: 11/22/22</small> <small>SCALE: 1" = 40'</small>	<b>14143</b> <b>MADISON, WI</b> <b>8723</b> <b>CONTRACT NO.:</b>

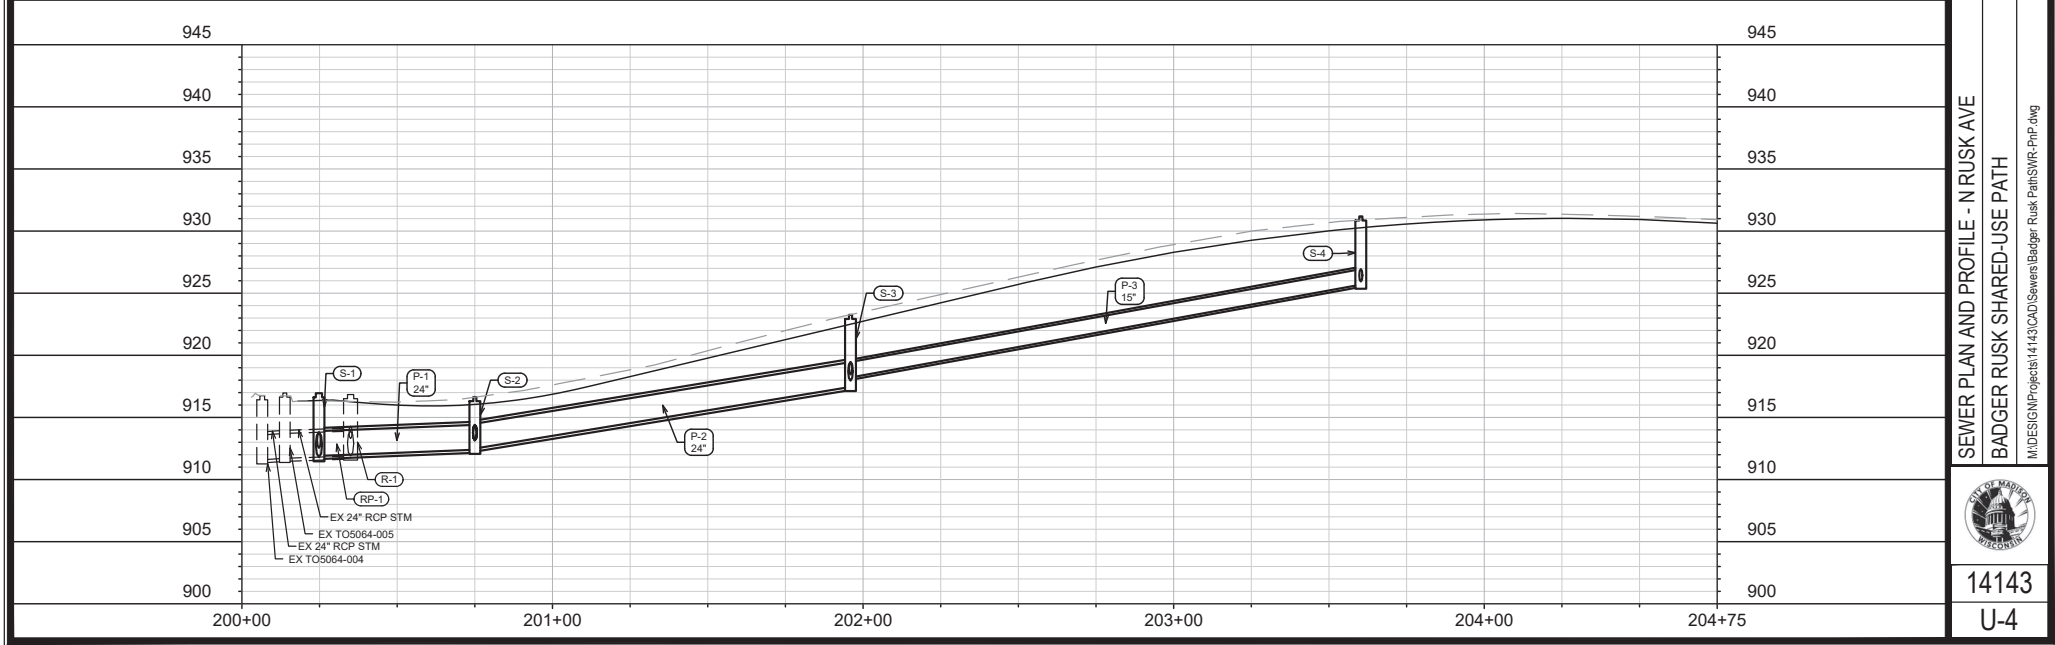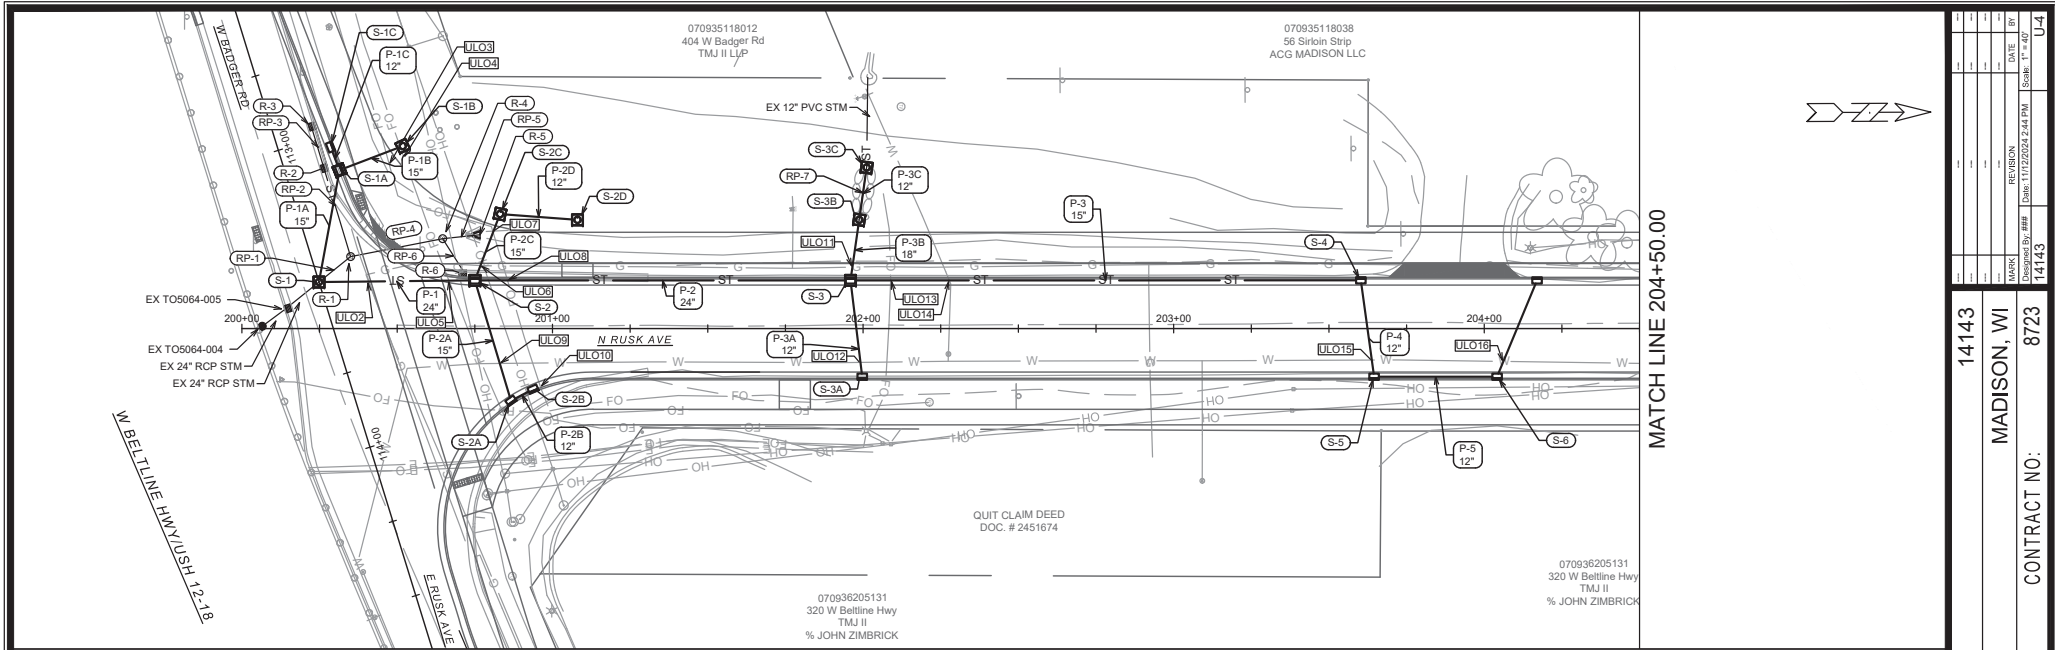

DATE	BY
REVISION	
DESIGNED BY: JMM	DATE: 7/26/22
DRAWN BY: JMM	SCALE: 1" = 40'
PROJECT NO: 14143	CONTRACT NO: 8723
U-4	

14143  
MADISON, WI  
CONTRACT NO: 8723

SEWER PLAN AND PROFILE - N RUSK AVE  
BADGER RUSK SHARED-USE PATH  
M:\DESIGN\Projects\14143\CAD\Sewers\Badger\_Rusk\_Path\SWR-PnP.dwg

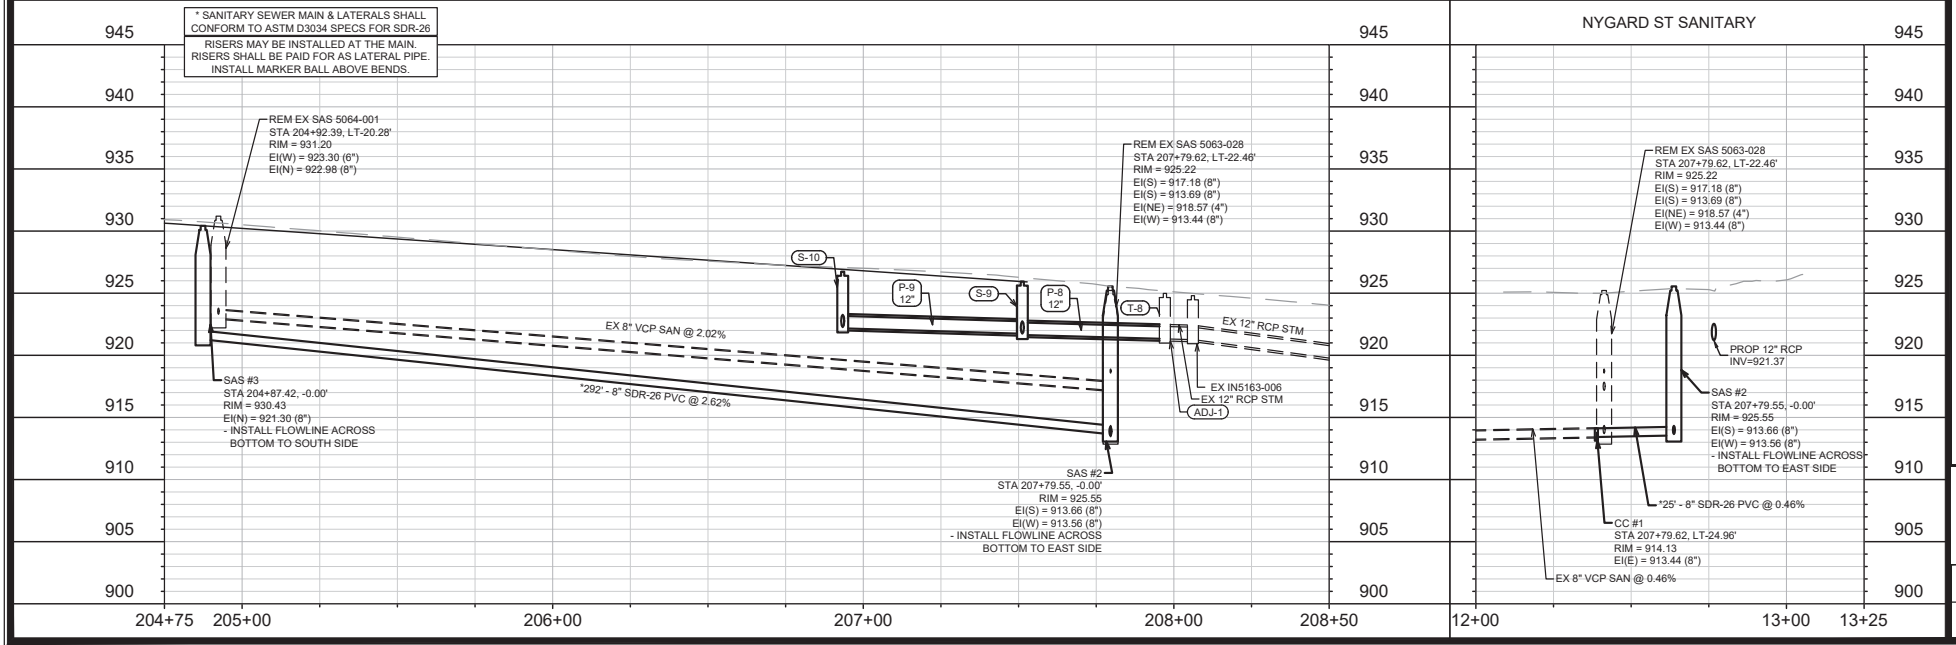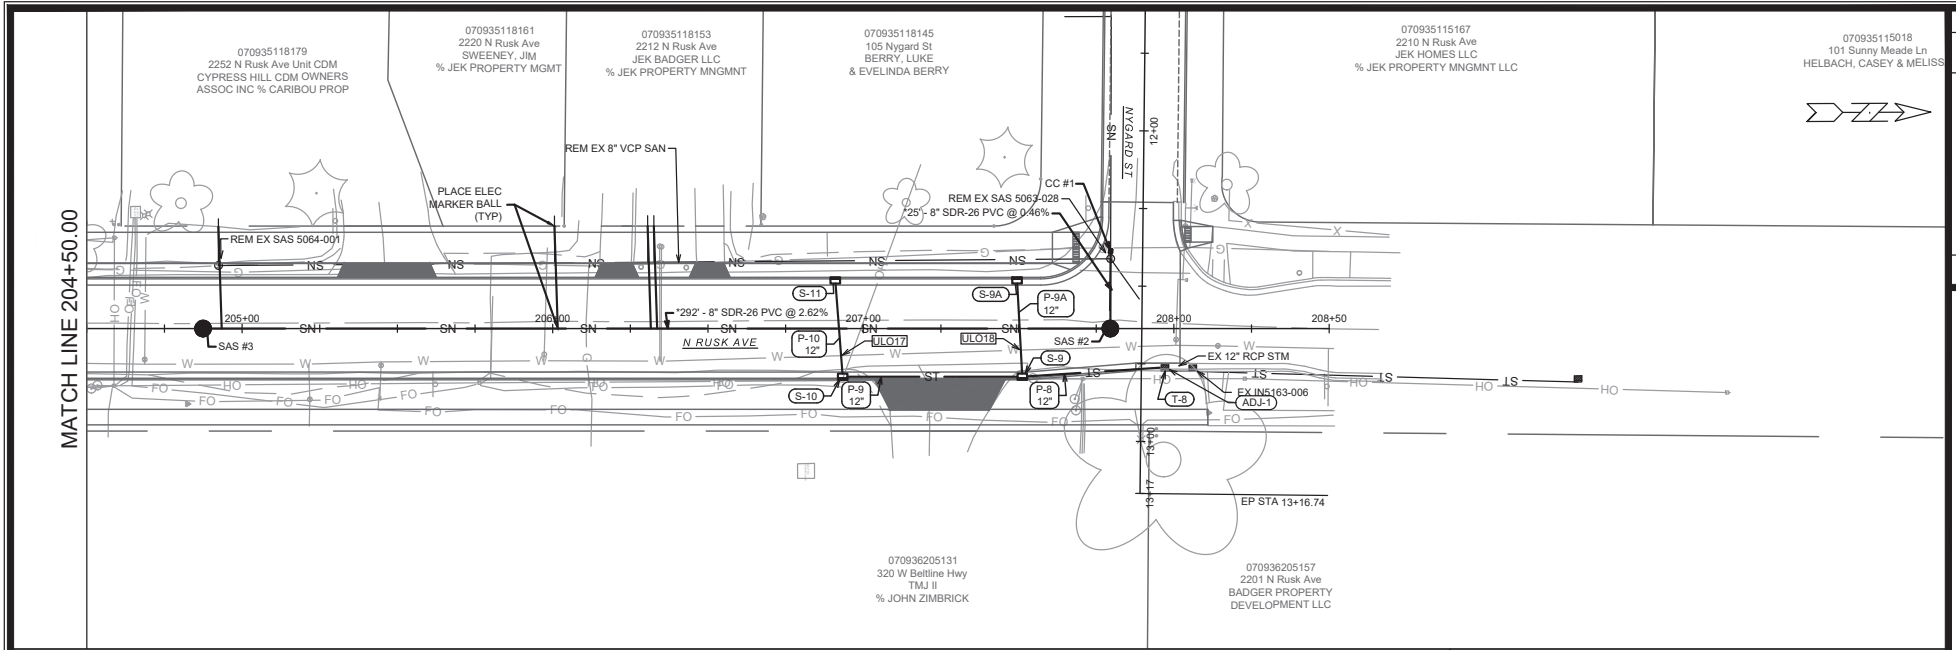

14143	14143	8723
U-5	U-5	U-5
REVISION	DATE	BY
DESIGNED BY: JMM	DATE: 11/22/2022	SCALE: 1" = 40'
<p>SEWER PLAN AND PROFILE - N RUSK AVE</p> <p>BADGER RUSK SHARED-USE PATH</p> <p>M:\DESIGN\Projects\14143\CAD\Sewers\Badger_Rusk_Path\SWR-P&amp;P.dwg</p>		
<p>CITY OF MADISON WISCONSIN</p>		
14143	14143	U-5