


PLOT DATE: 09/24/2021

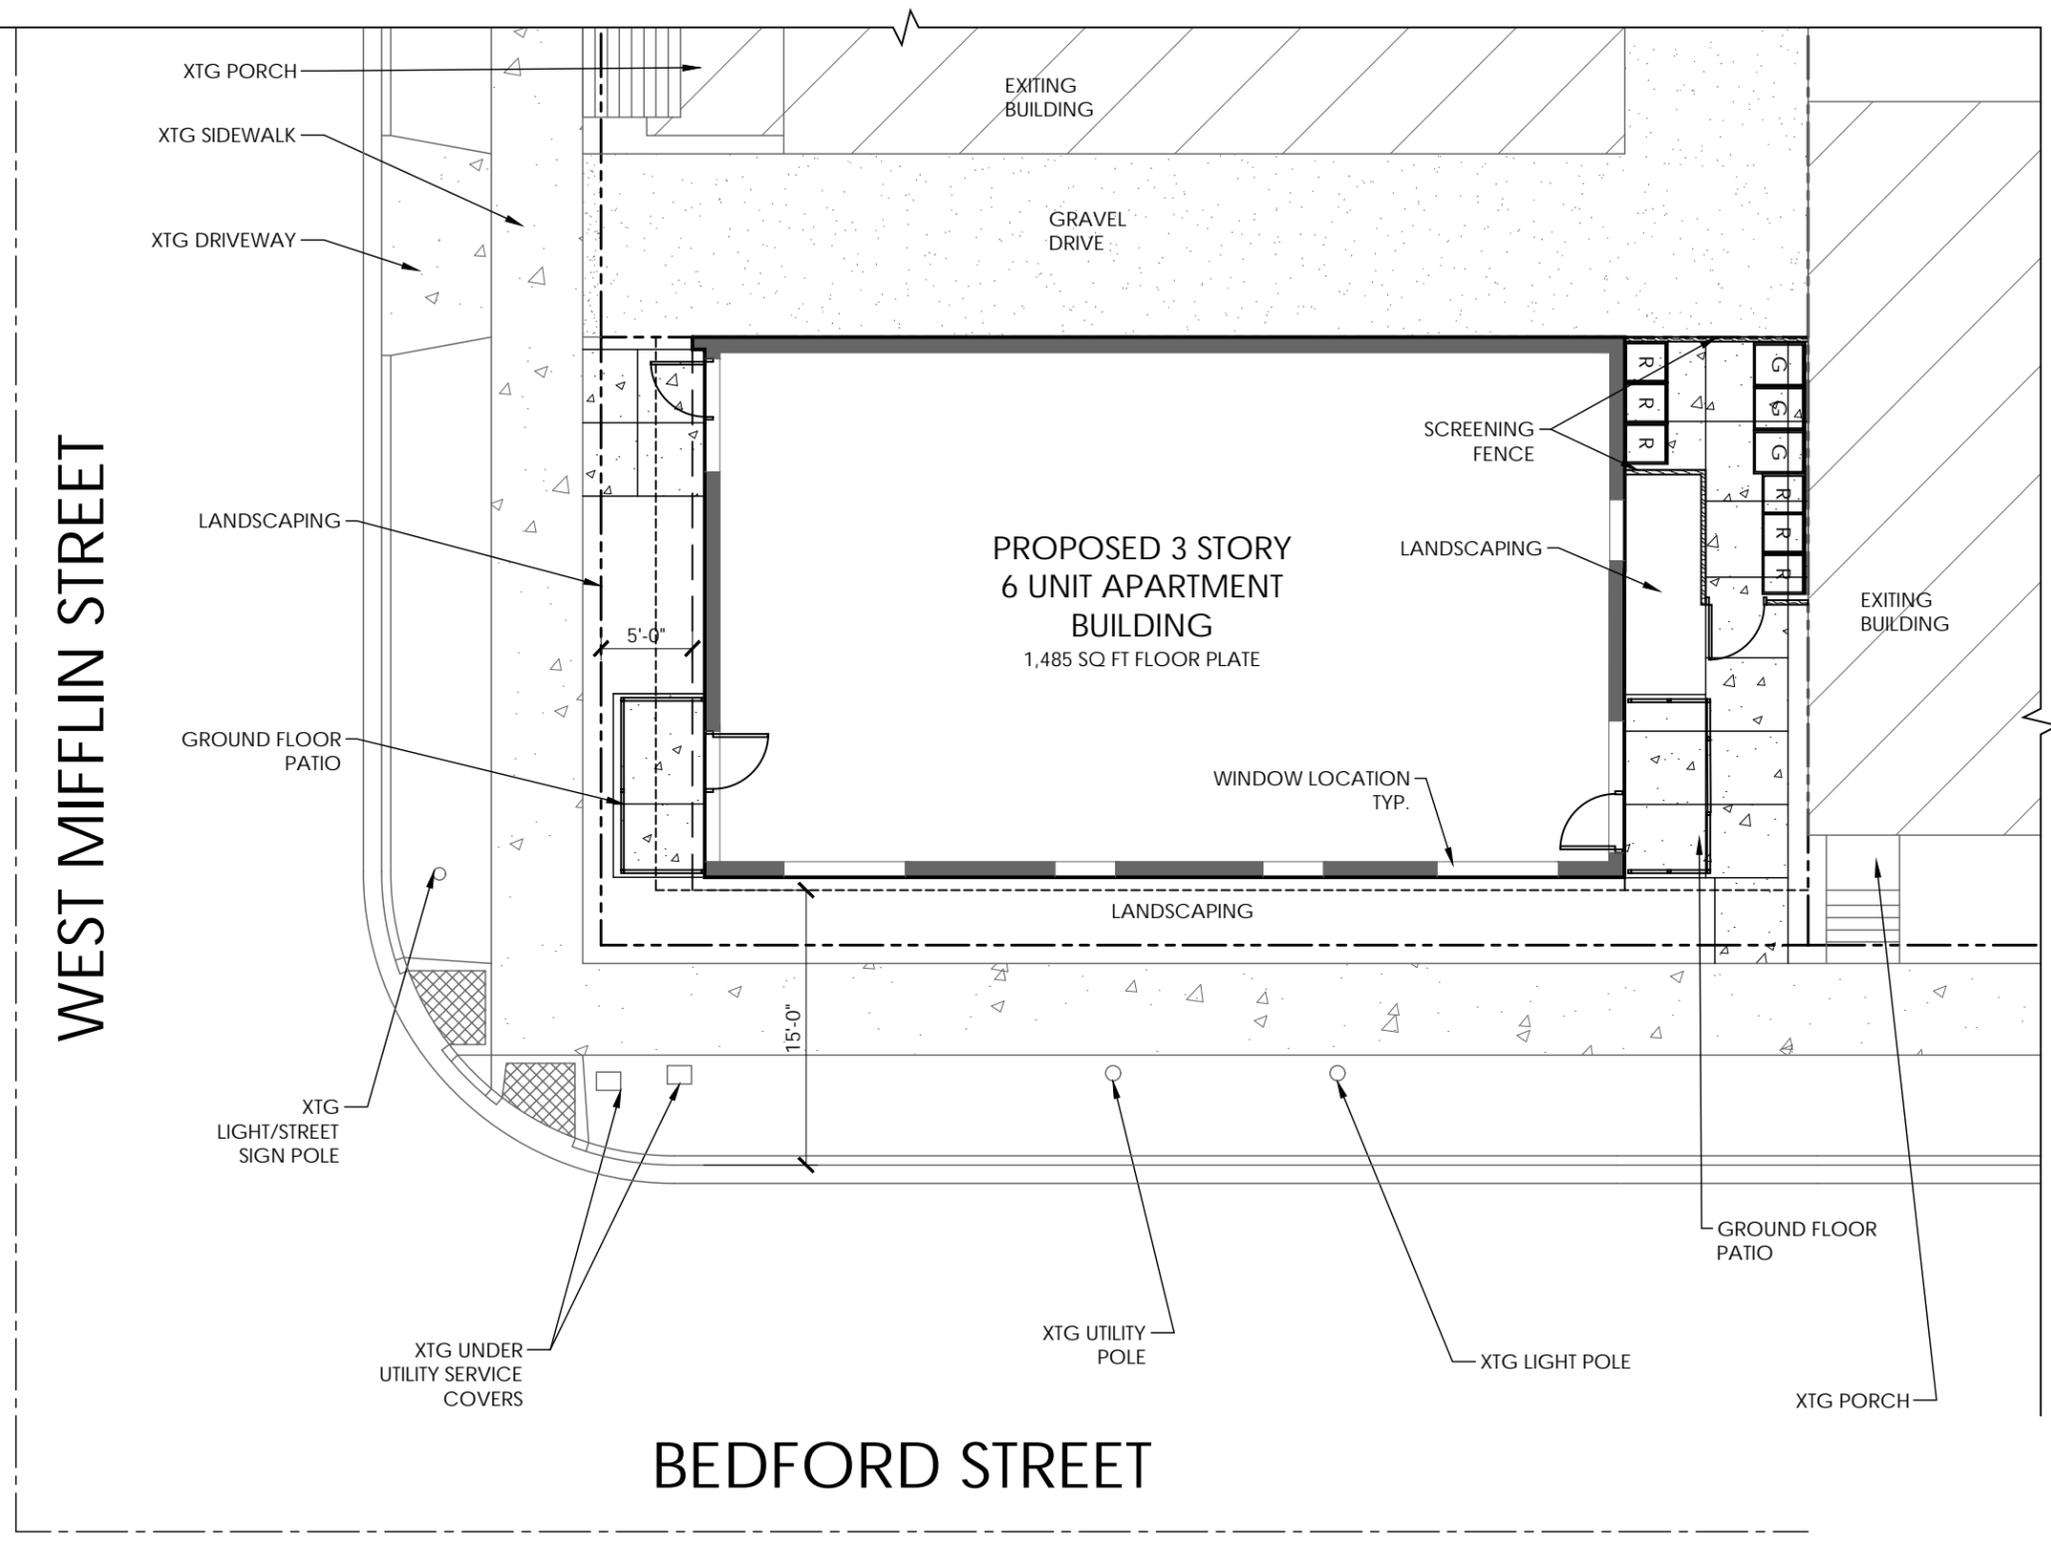

1 SITE PLAN
1" = 10'-0"

DESTREE DESIGN ARCHITECTS, INC. HOLDS ALL RIGHTS INCLUDING THE COPYRIGHT OF THIS DOCUMENT, AS WELL AS THE CONCEPTS AND DESIGNS INCORPORATED HEREIN AS AN INSTRUMENT OF SERVICE. AS PROPERTY OF DESTREE DESIGN ARCHITECTS, INC. IT IS NOT TO BE COPIED, DISTRIBUTED OR USED IN WHOLE OR PART WITHOUT THE EXPRESS WRITTEN CONSENT OF DESTREE DESIGN ARCHITECTS, INC.

555 WEST MIFFLIN STREET
6 UNIT APARTMENT BUILDING
555 WEST MIFFLIN STREET
MADISON, WI

ISSUANCES:
UDC MEETING: 10.06.2021

SHEET NUMBER
L100



WEST MIFFLIN STREET

BEDFORD STREET

LANDSCAPE REQUIREMENTS SUMMARY

DEVELOPED AREA REQUIREMENT:
(5 POINTS PER 300 SQ FT OF DISTURBED AREA)

NEW DEVELOPED AREA = 2189 SQ FT
POINTS REQUIRED = 40 POINTS

LANDSCAPE POINTS PROVIDED = 244 POINTS

CODE	SCIENTIFIC NAME	COMMON NAME	QTY	PTS PER PLANT	SUB-TOTAL
PERENNIALS					
HA	Aster sp.	Hardy Asters	14	2	28
HT	Hosta sp.	Hosta	3	2	6
PMD	Hemerocallis 'Pardon Me'	Pardon Me Daylily	15	2	30
ORNAMENTAL GRASS					
NSO	Chasmanthium latifolium	Northern Sea Oats	4	2	8
SHRUBS					
AC	Ribes alpinum	Alpine Currant	6	3	18
BSJ	Juniperus squamata	Blue Star Juniper	15	4	60
GFS	Spiraea x bumalda 'Goldflame'	Goldflame Spirea	12	3	36
LG	Thuja occidentalis	Little Giant Arborvitae	4	10	40
VINES					
BV	Parthenocissus tricuspidata	Boston ivy	9	2	18
Points Total					244

1 LANDSCAPE PLAN
1"=10'-0"


PLOT DATE: 09/23/2021



DESTREE
architecture & design
222 WEST WASHINGTON AVE, SUITE 310
MADISON, WI 53703
608.268.1499
www.destreearchitects.com

DESTREE DESIGN ARCHITECTS, INC.
HOLDS ALL RIGHTS INCLUDING THE
COPYRIGHT OF THIS DOCUMENT, AS
WELL AS THE CONCEPTS AND DESIGNS
INCORPORATED HEREIN AS AN
INSTRUMENT OF SERVICE. AS PROPERTY
OF DESTREE DESIGN ARCHITECTS, INC. IT
IS NOT TO BE COPIED, DISTRIBUTED OR
USED IN WHOLE OR PART WITHOUT THE
EXPRESS WRITTEN CONSENT OF DESTREE
DESIGN ARCHITECTS, INC.

555 WEST MIFFLIN STREET
6 UNIT APARTMENT BUILDING
555 WEST MIFFLIN STREET
MADISON, WI

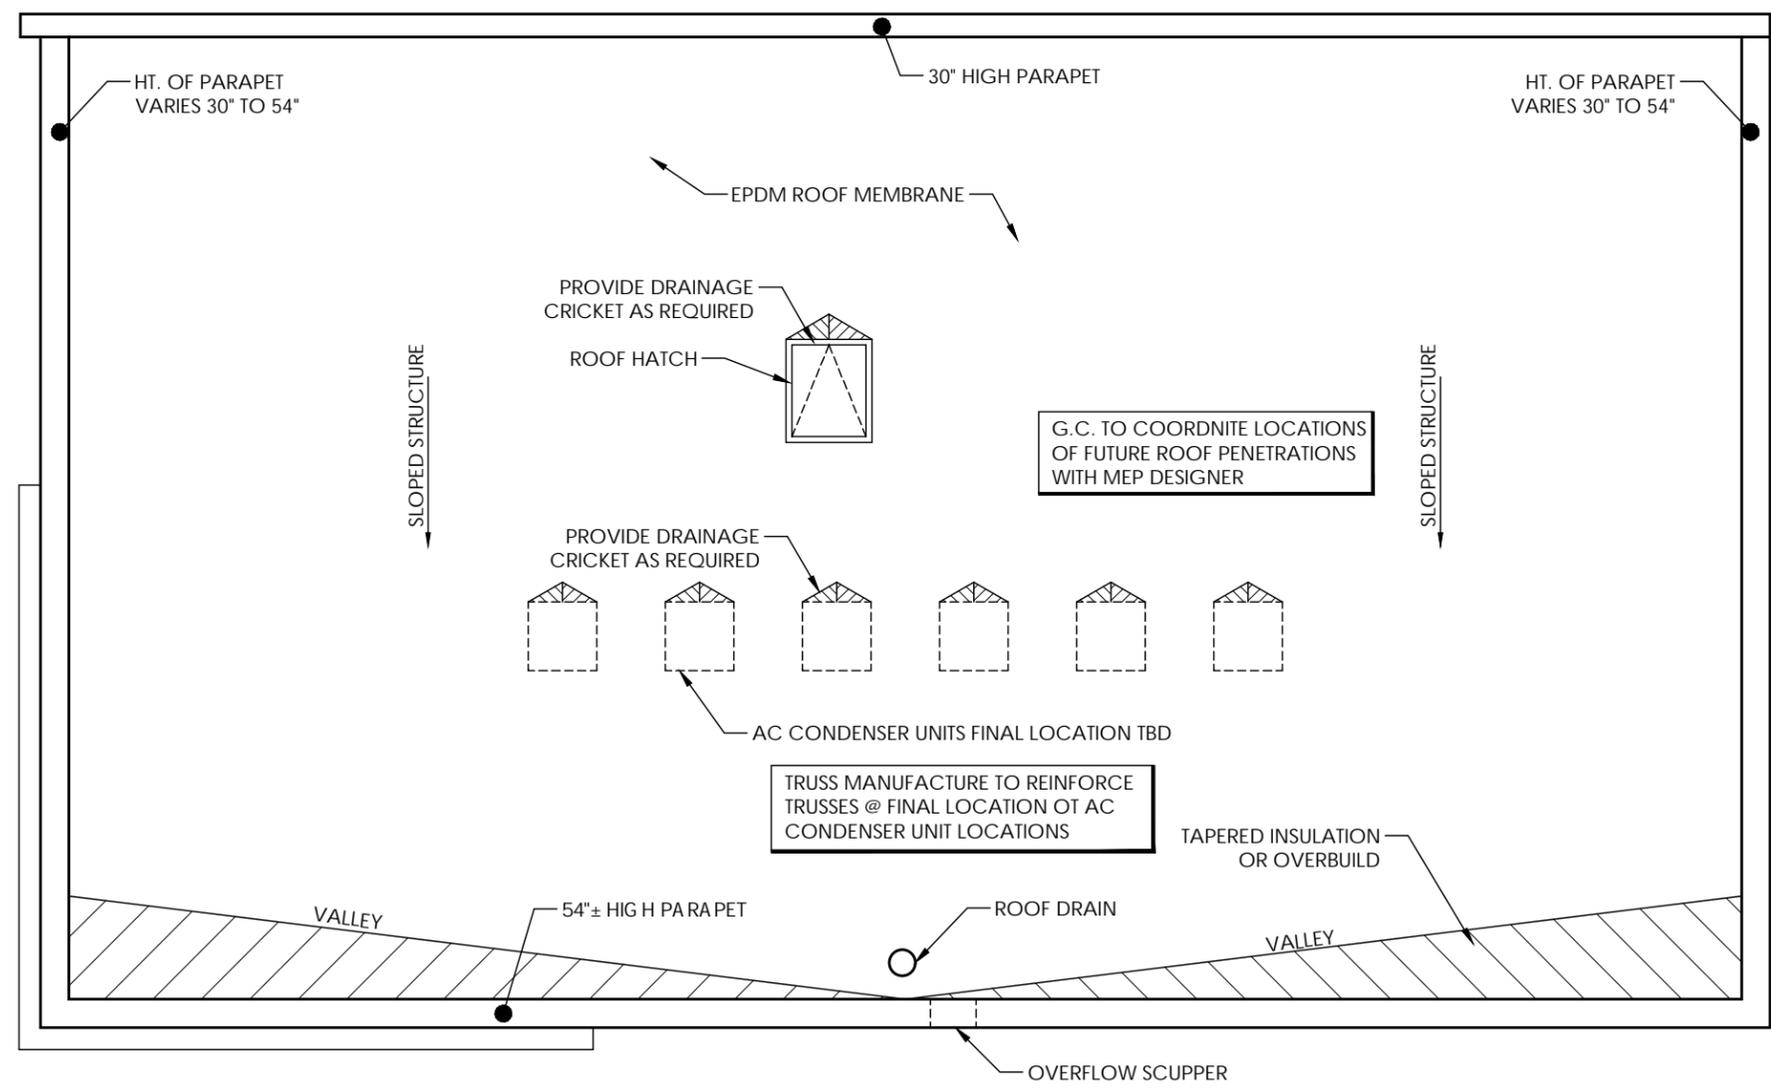

1 ROOF PLAN
3/16" = 1'-0"

ISSUANCES:

UDC MEETING: 10.06.2021

SHEET NUMBER
A105

PLOT DATE: 09/23/2021



DESTREE
architecture & design

222 WEST WASHINGTON AVE, SUITE 310
MADISON, WI 53703
608.268.1499
www.destreearchitects.com

DESTREE DESIGN ARCHITECTS, INC. HOLDS ALL RIGHTS INCLUDING THE COPYRIGHT OF THIS DOCUMENT, AS WELL AS THE CONCEPTS AND DESIGNS INCORPORATED HEREIN AS AN INSTRUMENT OF SERVICE. AS PROPERTY OF DESTREE DESIGN ARCHITECTS, INC. IT IS NOT TO BE COPIED, DISTRIBUTED OR USED IN WHOLE OR PART WITHOUT THE EXPRESS WRITTEN CONSENT OF DESTREE DESIGN ARCHITECTS, INC.

555 WEST MIFFLIN STREET
6 UNIT APARTMENT BUILDING
555 WEST MIFFLIN STREET
MADISON, WI

ISSUANCES:
UDC MEETING: 10.06.2021

SHEET NUMBER
A302

© 2021 DESTREE Design Architects, Inc.



2 WEST MIFFLIN STREET ELEVATION
3/16" = 1'-0"



1 REAR ELEVATION
3/16" = 1'-0"

PLOT DATE: 09/23/2021



DESTREE
architecture & design
222 WEST WASHINGTON AVE, SUITE 310
MADISON, WI 53703
608.268.1499
www.destreearchitects.com

DESTREE DESIGN ARCHITECTS, INC. HOLDS ALL RIGHTS INCLUDING THE COPYRIGHT OF THIS DOCUMENT, AS WELL AS THE CONCEPTS AND DESIGNS INCORPORATED HEREIN AS AN INSTRUMENT OF SERVICE. AS PROPERTY OF DESTREE DESIGN ARCHITECTS, INC. IT IS NOT TO BE COPIED, DISTRIBUTED OR USED IN WHOLE OR PART WITHOUT THE EXPRESS WRITTEN CONSENT OF DESTREE DESIGN ARCHITECTS, INC.

555 WEST MIFFLIN STREET
6 UNIT APARTMENT BUILDING
555 WEST MIFFLIN STREET
MADISON, WI

ISSUANCES:
UDC MEETING: 10.06.2021

SHEET NUMBER
A303

© 2021 DESTREE Design Architects, Inc.



1 BEDFORD STREET ELEVATION
3/16" = 1'-0"

PLOT DATE: 09/23/2021



DESTREE
architecture & design

222 WEST WASHINGTON AVE, SUITE 310
MADISON, WI 53703
608.268.1499
www.destreearchitects.com



DESTREE DESIGN ARCHITECTS, INC. HOLDS ALL RIGHTS INCLUDING THE COPYRIGHT OF THIS DOCUMENT, AS WELL AS THE CONCEPTS AND DESIGNS INCORPORATED HEREIN AS AN INSTRUMENT OF SERVICE. AS PROPERTY OF DESTREE DESIGN ARCHITECTS, INC. IT IS NOT TO BE COPIED, DISTRIBUTED OR USED IN WHOLE OR PART WITHOUT THE EXPRESS WRITTEN CONSENT OF DESTREE DESIGN ARCHITECTS, INC.

555 WEST MIFFLIN STREET
6 UNIT APARTMENT BUILDING
555 WEST MIFFLIN STREET
MADISON, WI

ISSUANCES:

UDC MEETING: 10.06.2021

SHEET NUMBER
A304

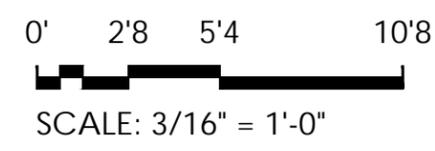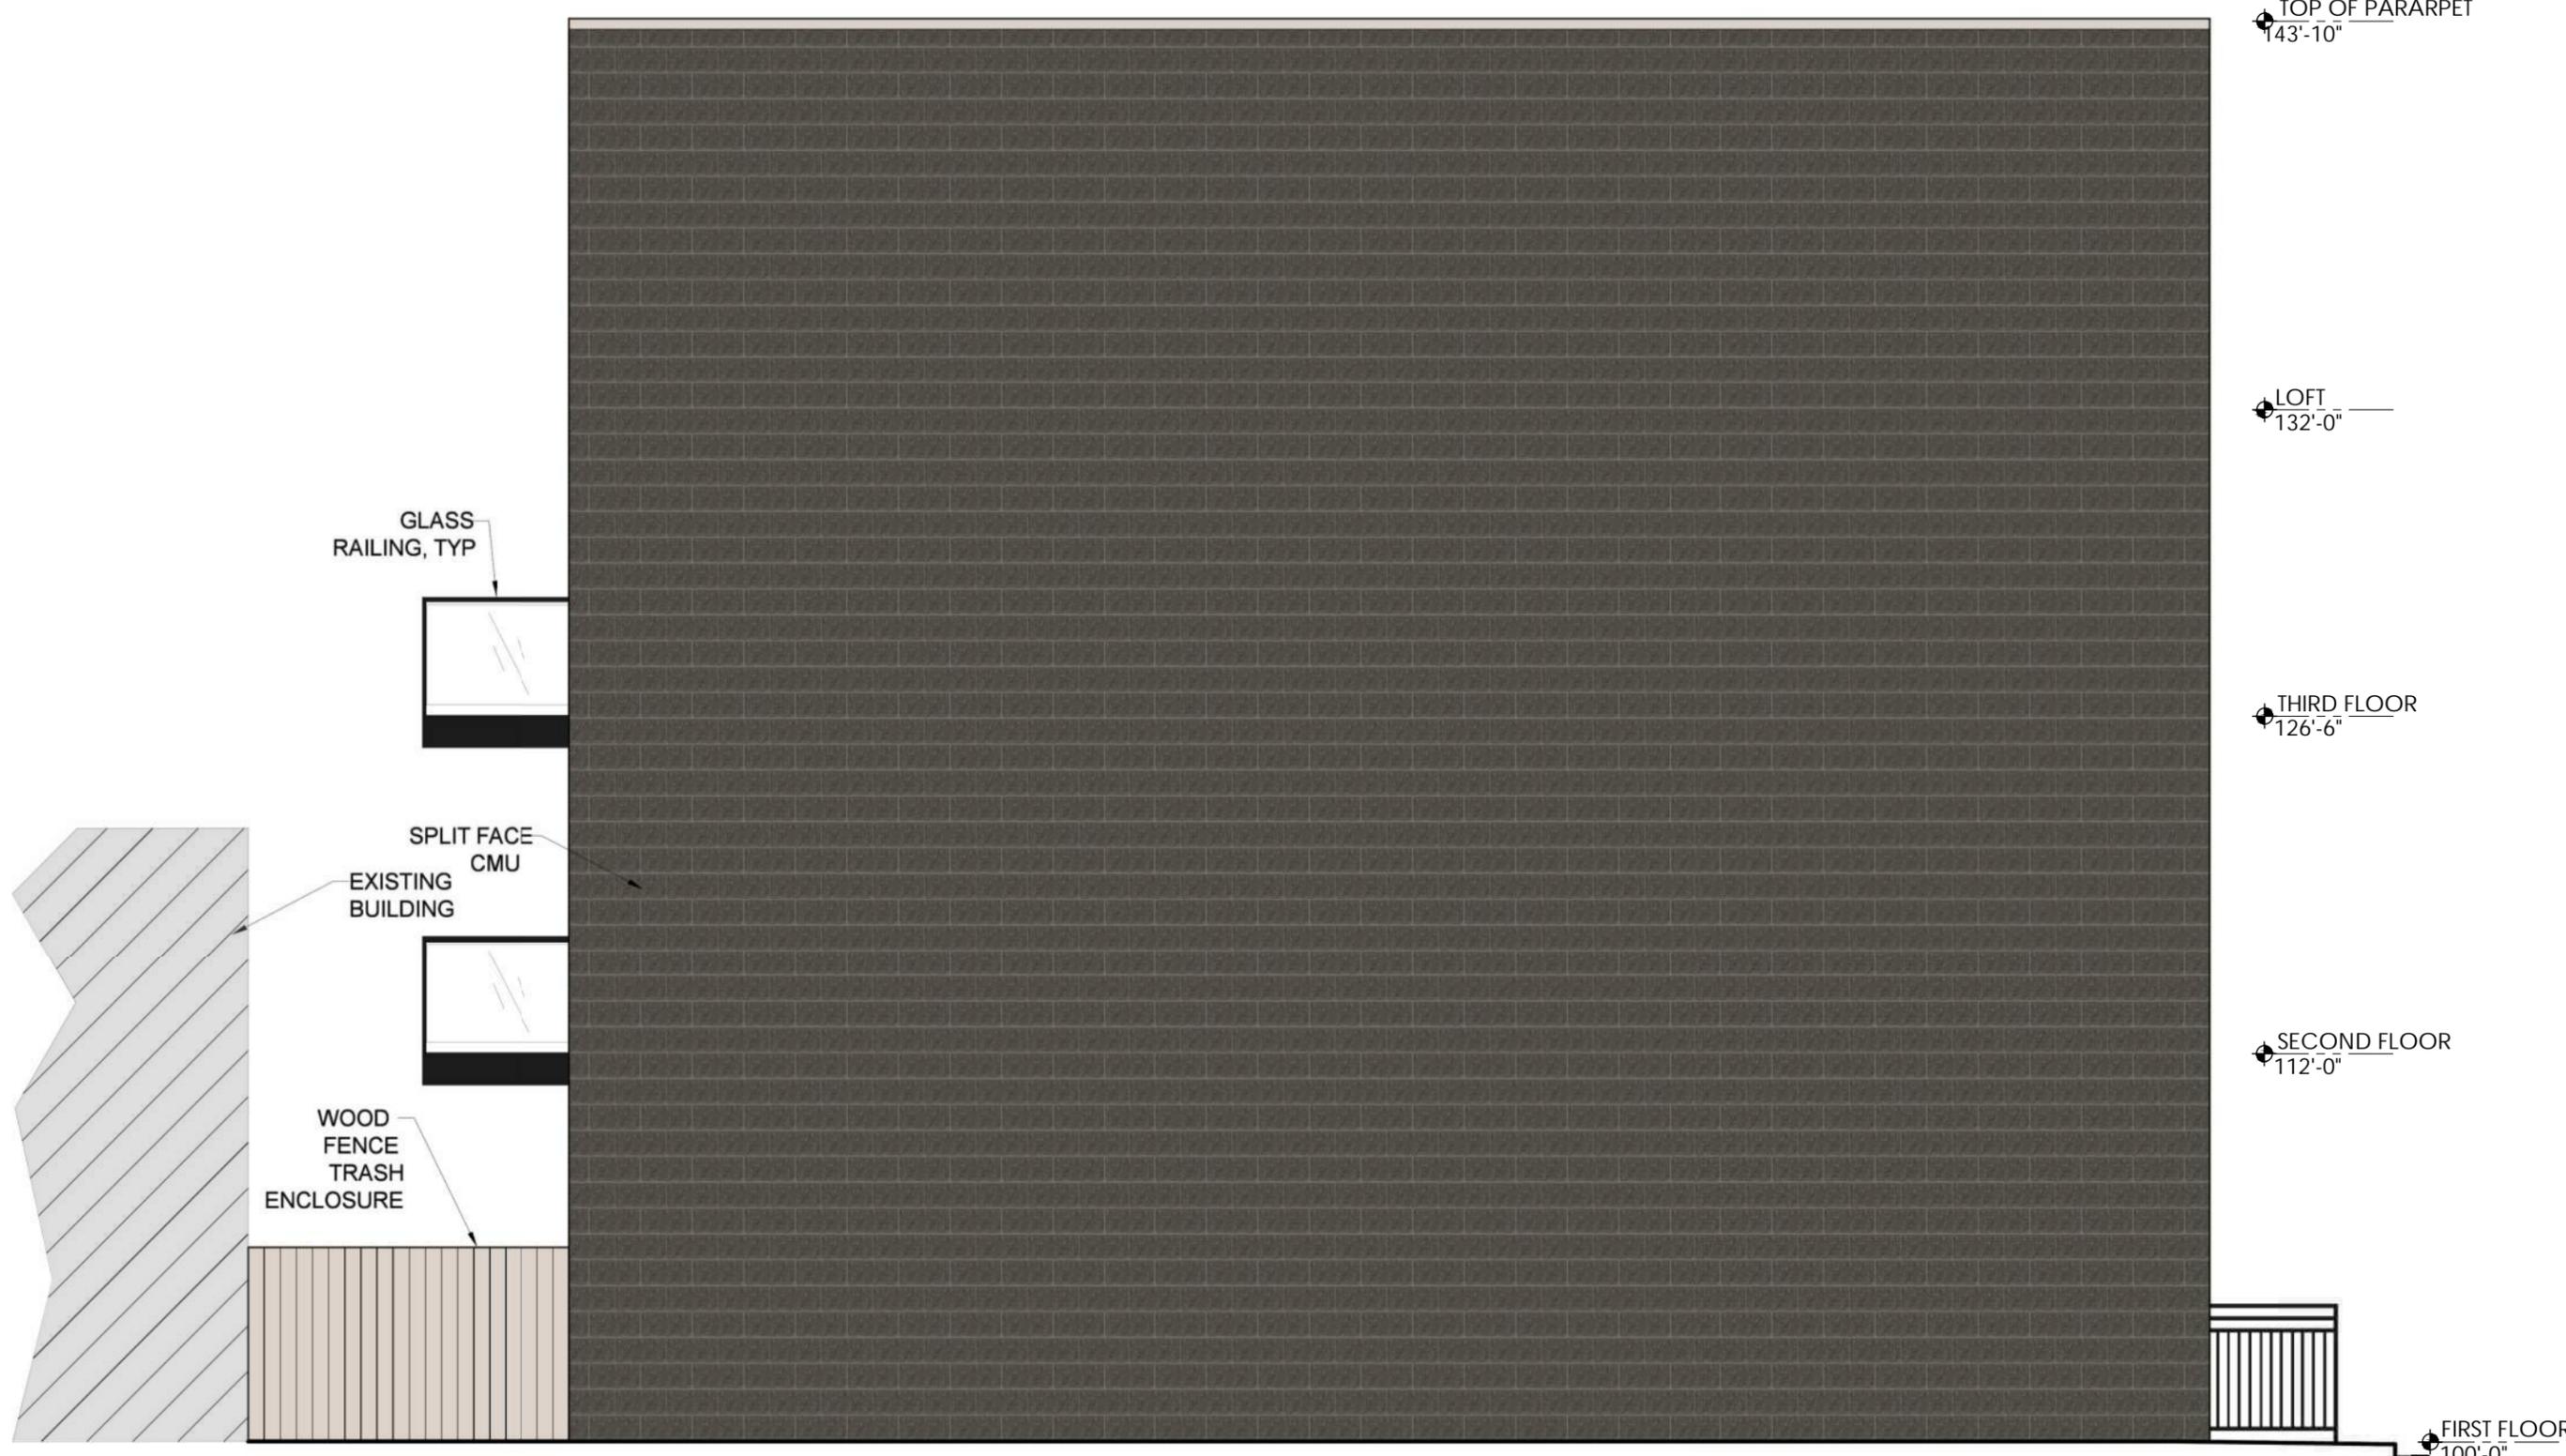

1 SIDE ELEVATION
3/16" = 1'-0"

PLOT DATE: 09/23/2021

Finish Board




DESTREE
architecture & design

222 WEST WASHINGTON AVE, SUITE 310
MADISON, WI 53703
608.268.1499
www.destreearchitects.com

DESTREE DESIGN ARCHITECTS, INC. HOLDS ALL RIGHTS INCLUDING THE COPYRIGHT OF THIS DOCUMENT, AS WELL AS THE CONCEPTS AND DESIGNS INCORPORATED HEREIN AS AN INSTRUMENT OF SERVICE. AS PROPERTY OF DESTREE DESIGN ARCHITECTS, INC. IT IS NOT TO BE COPIED, DISTRIBUTED, OR USED IN WHOLE OR PART WITHOUT THE EXPRESS WRITTEN CONSENT OF DESTREE DESIGN ARCHITECTS, INC.



Glen Gary Brick:
Sioux City Brick - Vintage Black Smooth



Brick Mortar:
Spec Mix - Black SM800



Window Frame:
Kawneer - Black #29



Siding:
LP Smartside - Desert Stone Smooth



Ribbed Metal Panel:
PAC-Clad - Slate Blue

555 WEST MIFFLIN STREET
6 UNIT APARTMENT BUILDING
555 WEST MIFFLIN STREET
MADISON, WI

ISSUANCES:
UDC MEETING: 10.06.2021

SHEET NUMBER
A305

PLOT DATE: 09/23/2021

Finishes - Instillation Examples



DESTREE
architecture & design
222 WEST WASHINGTON AVE, SUITE 310
MADISON, WI 53703
608.268.1459
www.destreearchitects.com

DESTREE DESIGN ARCHITECTS, INC.
HOLDS ALL RIGHTS INCLUDING THE
COPYRIGHT OF THIS DOCUMENT, AS
WELL AS THE CONCEPTS AND DESIGNS
INCORPORATED HEREIN AS AN
INSTRUMENT OF SERVICE. AS PROPERTY
OF DESTREE DESIGN ARCHITECTS, INC. IT
IS NOT TO BE COPIED, DISTRIBUTED OR
USED IN WHOLE OR PART WITHOUT THE
EXPRESS WRITTEN CONSENT OF DESTREE
DESIGN ARCHITECTS, INC.

555 WEST MIFFLIN STREET
6 UNIT APARTMENT BUILDING
555 WEST MIFFLIN STREET
MADISON, WI

ISSUANCES:
UDC MEETING: 10.06.2021

SHEET NUMBER
A306

© 2021 DESTREE Design Architects, Inc.



Glen Gary Brick:
Sioux City Brick - Vintage Black Smooth
Mortar will be Black instead



Ribbed Metal Panel:
PAC-Clad - Slate Blue



Window Frame:
Kawneer - Black #29



Siding:
LP Smartside - Desert Stone Smooth

DESERT STONE