

Transmittal Letter

TO: Janine Glaeser
ADDRESS: Department of Planning & Community & Economic Development
City of Madison
215 Martin Luther King Jr. Blvd, Suite 017
Madison, WI 53703

CC: Daniel Stewart (via email)

RE: 7050 Watts Road, At Home Subdivision

FROM: Peter D. Fortlage, P.E.

TRANSMITTED: For UDC Meeting

DATE: 2/14/2020



PROJECT NO: BSE2188-19

DESCRIPTION: Site Plan

COPIES: 14 (11x17) for Urban Design Commission
15 (11x17) for Plan Commission

COMMENTS:

SIGNED: 

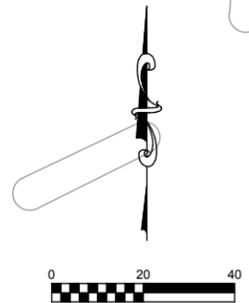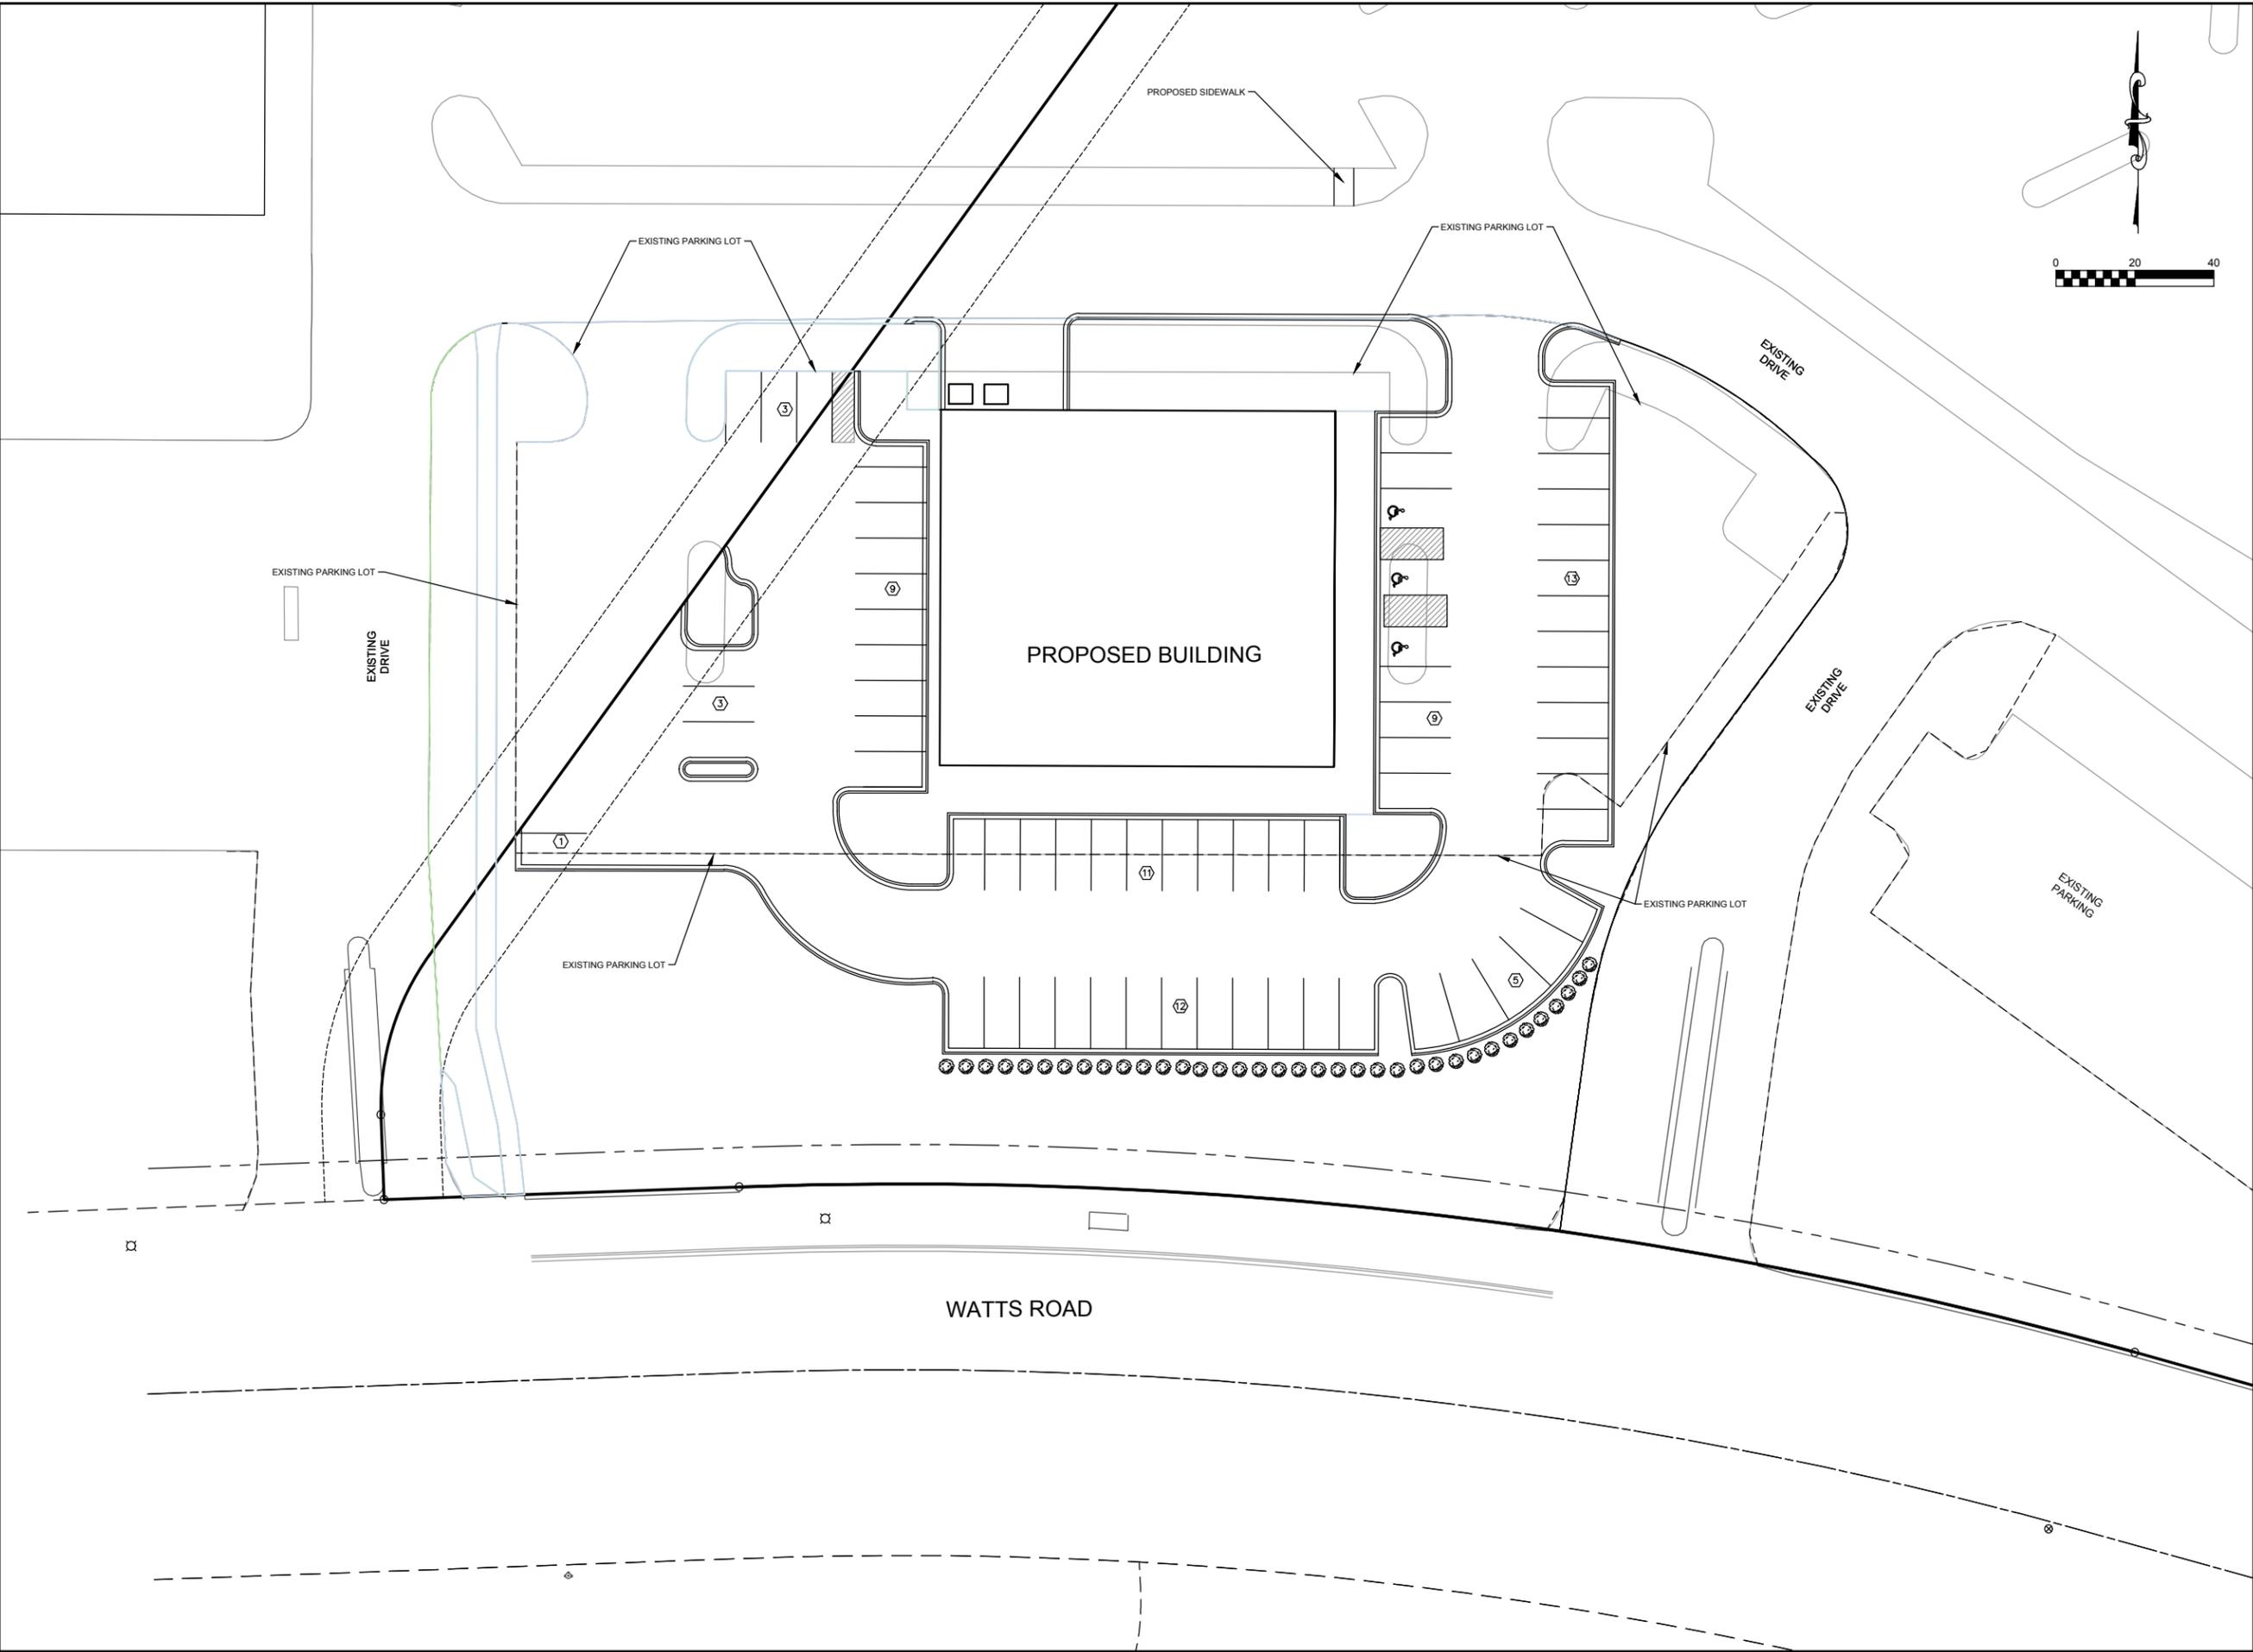

Burse
 Surveying and Engineering, Inc.
 2801 International Lane, Suite 101
 Madison, WI 53704
 Phone: 608-250-9293
 Fax: 608-250-9266
 e-mail: mburse@BSE-INC.net
 www.bursesurveyeng.com

APPROVALS	DATE	BY
PROJECT NO.	DATE	BY
DESIGNED BY	DATE	BY
DRAWN BY	DATE	BY
CHECKED BY	DATE	BY
IN CHARGE	DATE	BY
SCALE		

WATTS ROAD GDP
 7050 WATTS ROAD
 CITY OF MADISON, WISCONSIN
 Development Engineering Consultants, LLC

PROJECT #: BSE2188
 PLOT DATE: 02/14/2020

REVISION DATES:

ISSUE DATES:

CONCEPTUAL SITE
 PLAN 3A

Burse
 Surveying and Engineering, Inc.
This document contains confidential or proprietary information of Burse Surveying and Engineering, Inc. Neither the document nor the information herein is to be reproduced, distributed, used or disclosed, either in whole or in part, except as specifically authorized by Burse Surveying and Engineering, Inc.

DRAWING NUMBER
101A