

LEGEND	
	PROPERTY LINE
	RIGHT-OF-WAY
	EASEMENT LINE
	BUILDING OUTLINE
	BUILDING OVERHANG
	EDGE OF PAVEMENT
	STANDARD CURB AND GUTTER
	REJECT CURB AND GUTTER
	ASPHALT PAVEMENT
	CONCRETE PAVEMENT
	PROPOSED 1 FOOT CONTOUR
	PROPOSED 5 FOOT CONTOUR
	EXISTING 1 FOOT CONTOUR
	EXISTING 5 FOOT CONTOUR
	STORM SEWER
	EXISTING SANITARY SEWER
	EXISTING WATERMAIN
	EXISTING STORM SEWER
	ADA PARKING SIGN
	BIKE RACK
	ALUMINUM EDGING
	NATIVE VEGETATIVE MAT (NVM)
	DECORATIVE STONE MULCH

PLANT SCHEDULE (SEE SHEET L200 FOR COMPREHENSIVE SCHEDULE)		
EVERGREEN TREE	CODE	BOTANICAL / COMMON NAME
	JUNC	Juniperus virginiana 'Canaertii' Canaerti Eastern Redcedar
ORNAMENTAL TREES	CODE	BOTANICAL / COMMON NAME
	AMEG	Amelanchier x grandiflora 'Robin Hill' (Multi-Stem) Robin Hill Apple Serviceberry
OVERSTORY DECIDUOUS TREES	CODE	BOTANICAL / COMMON NAME
	ACEM	Acer miyabei 'Morton' State Street™ Miyabe Maple
	GLTR	Gleditsia triacanthos inermis 'Draves' Street Keeper® Honey Locust
	GYMD	Gymnocladus dioica 'Espresso' Kentucky Coffeetree
	QUSC	Quercus x schuettei Swamp Bur Oak
DECIDUOUS SHRUBS	CODE	BOTANICAL / COMMON NAME
	AROM	Aronia melanocarpa Black Chokeberry
	AROL	Aronia melanocarpa 'UCONNAM165'™ Low Scope Mound Chokeberry
	CORS	Cornus sericea Red Twig Dogwood
	DIVL	Diervilla lonicera Dwarf Bush Honeysuckle
	HYAR	Hydrangea arborescens 'Incrediball' Incrediball White Hydrangea
EVERGREEN SHRUBS	CODE	BOTANICAL / COMMON NAME
	JUCK	Juniperus chinensis 'Pfitzerana Kallays Compacta' Kally Pfitzer Compact Juniper
	JUNH	Juniperus horizontalis Creeping Juniper
	JUNT	Juniperus virginiana 'Taylor' Taylor Eastern Redcedar
PERENNIALS & GRASSES	CODE	BOTANICAL / COMMON NAME
	ALLC	Allium cernuum Nodding Onion
	ASCT	Asclepias tuberosa Butterfly Milkweed
	SCHZ	Schizachyrium scoparium Little Bluestem
	SOLF	Solidago flexicaulis Zigzag Goldenrod
	SORN	Sorghastrum nutans Indian Grass
	SPHE	Sporobolus heterolepis Prairie Dropseed

WARNER PARK
COMMUNITY
RECREATION CENTER
EXPANSION

1625 NORTHPORT DRIVE
MADISON, WI 53704
CITY OF MADISON PARKS DIVISION
CITY-COUNTY BUILDING, ROOM 104
210 MARTIN LUTHER KING JR. BLVD
MADISON, WI 53703

PROJECT NUMBER 223471.00

ISSUED FOR:

UDC INITIAL/FINAL 4/3/2023

REVISION FOR:

NO. DESCRIPTION DATE

REVIEW SET - NOT
FOR CONSTRUCTION

DRAWN BY CHG/MRA

CHECKED BY KJY

LANDSCAPE PLAN

L100

WARNER PARK
COMMUNITY
RECREATION CENTER
EXPANSION

1625 NORTHPORT DRIVE
MADISON, WI 53704

CITY OF MADISON PARKS DIVISION
CITY-COUNTY BUILDING, ROOM 104
210 MARTIN LUTHER KING JR. BLVD
MADISON, WI 53703

PROJECT NUMBER

223471.00

ISSUED FOR:

UDC INITIAL-FINAL PRESENTATION

4/5/2023

REVISION FOR:

NO. DESCRIPTION

DATE

REVIEW SET - NOT
FOR CONSTRUCTION


DRAWN BY

Author

CHECKED BY



Checker

OVERALL FLOOR PLAN

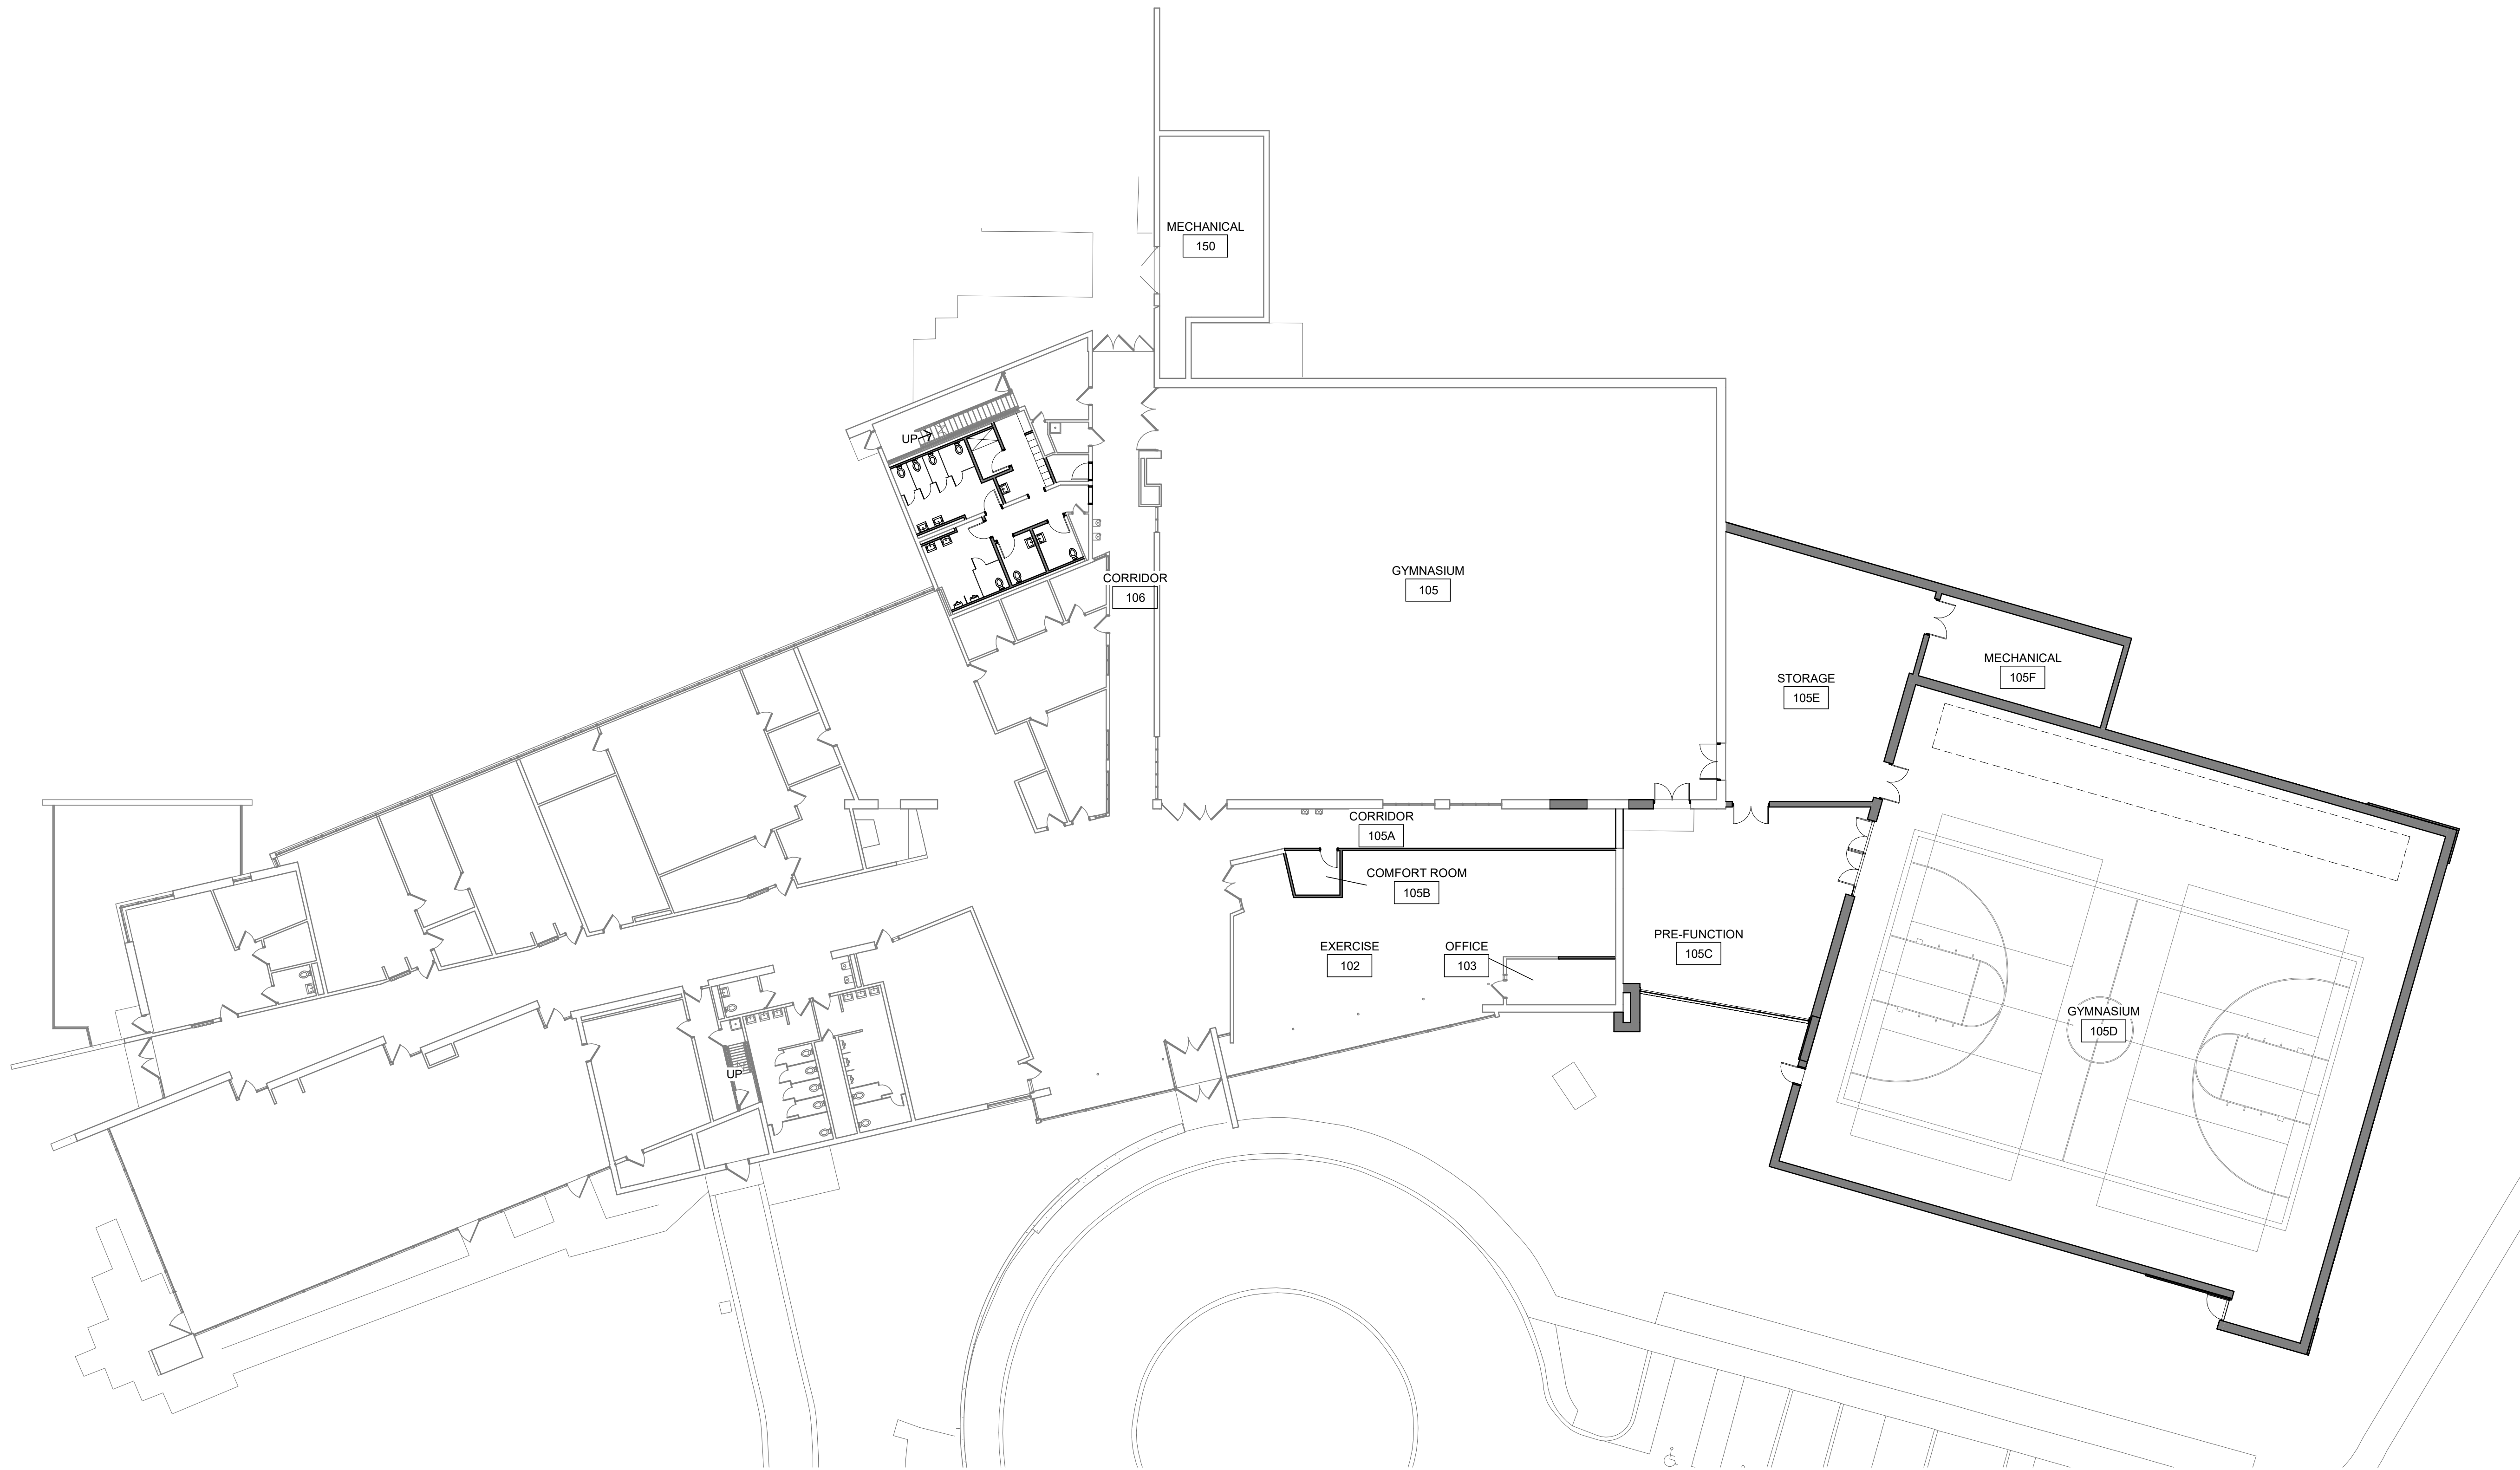

1 FIRST FLOOR PLAN
SCALE: 1/16" = 1'-0"

0' 4' 8' 16'

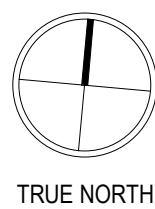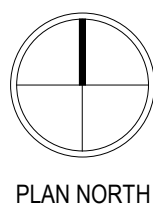

A200

WARNER PARK
COMMUNITY
RECREATION CENTER
EXPANSION

1625 NORTHPORT DRIVE
MADISON, WI 53704

CITY OF MADISON PARKS DIVISION
CITY-COUNTY BUILDING, ROOM 104
210 MARTIN LUTHER KING JR. BLVD
MADISON, WI 53703

PROJECT NUMBER 223471.00

ISSUED FOR:

UDC INITIAL-FINAL PRESENTATION 4/5/2023

REVISION FOR:

NO.	DESCRIPTION	DATE
-----	-------------	------


REVIEW SET - NOT
FOR CONSTRUCTION

DRAWN BY Author


CHECKED BY Checker

EXTERIOR ELEVATIONS -
COLOR

A500

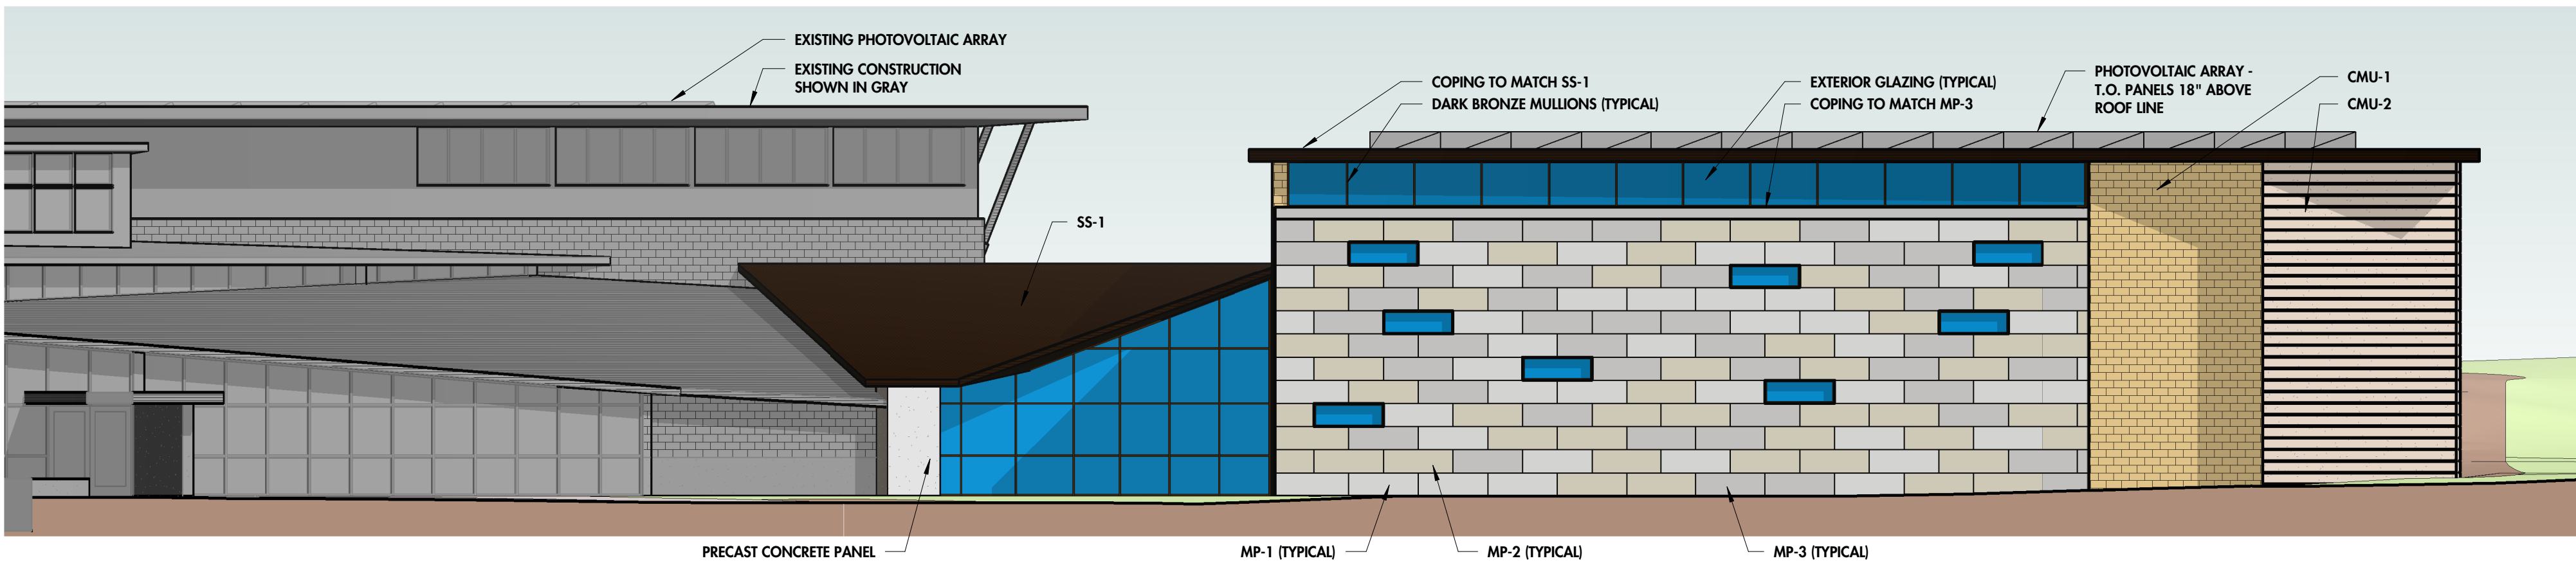


1 SOUTH ELEVATION
SCALE: 3/32" = 1'-0"
0' 4' 8' 16'

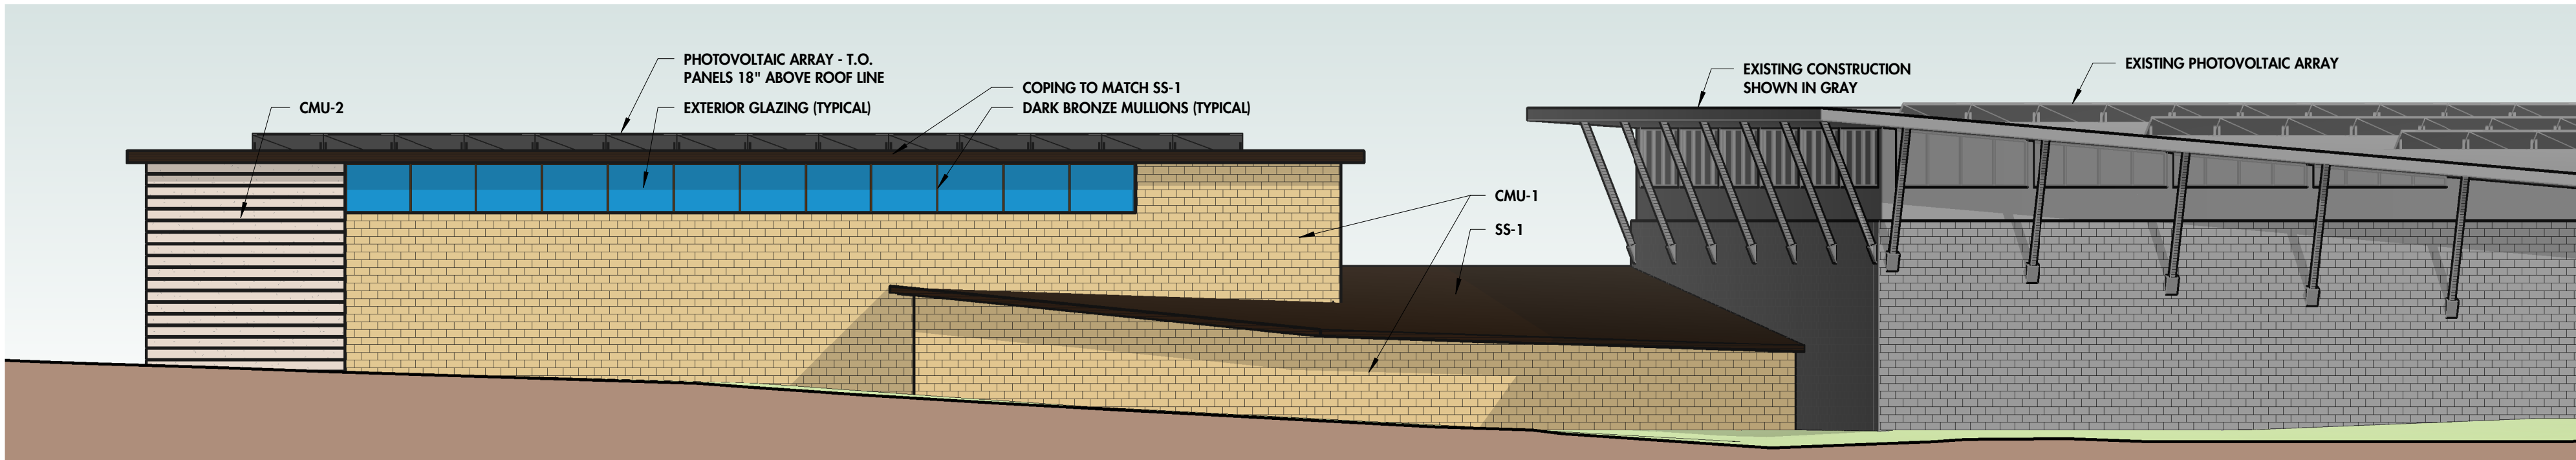


2 NORTH ELEVATION
SCALE: 3/32" = 1'-0"
0' 4' 8' 16'

EXTERIOR FINISH LEGEND

CMU-1	COUNTY MATERIALS DECORATIVE CONCRETE MASONRY COLOR: 18-121C BISQUE (MATCHED TO EXISTING) TEXTURE: SPLITFACE 8" x 16" RUNNING BOND PATTERN
CMU-2	ARRISCRAFT THIN-CLAD RENAISSANCE UNITS COLOR: OAK RIDGE TEXTURE: SMOOTH 12" x 24" RUNNING BOND PATTERN
MP-1	DRI-DESIGN EN-V METAL PANEL SYSTEM COLOR: EN-V 008 CITYSCAPE 24" x 72" RUNNING BOND PATTERN
MP-2	DRI-DESIGN EN-V METAL PANEL SYSTEM COLOR: DRI-005 SIERRA TAN 24" x 72" RUNNING BOND PATTERN
MP-3	DRI-DESIGN EN-V METAL PANEL SYSTEM COLOR: EN-V 009 SLATE GRAY 24" x 72" RUNNING BOND PATTERN
SS-1	STANDING SEAM METAL ROOF DARK BRONZE FINISH TO MATCH EXISTING

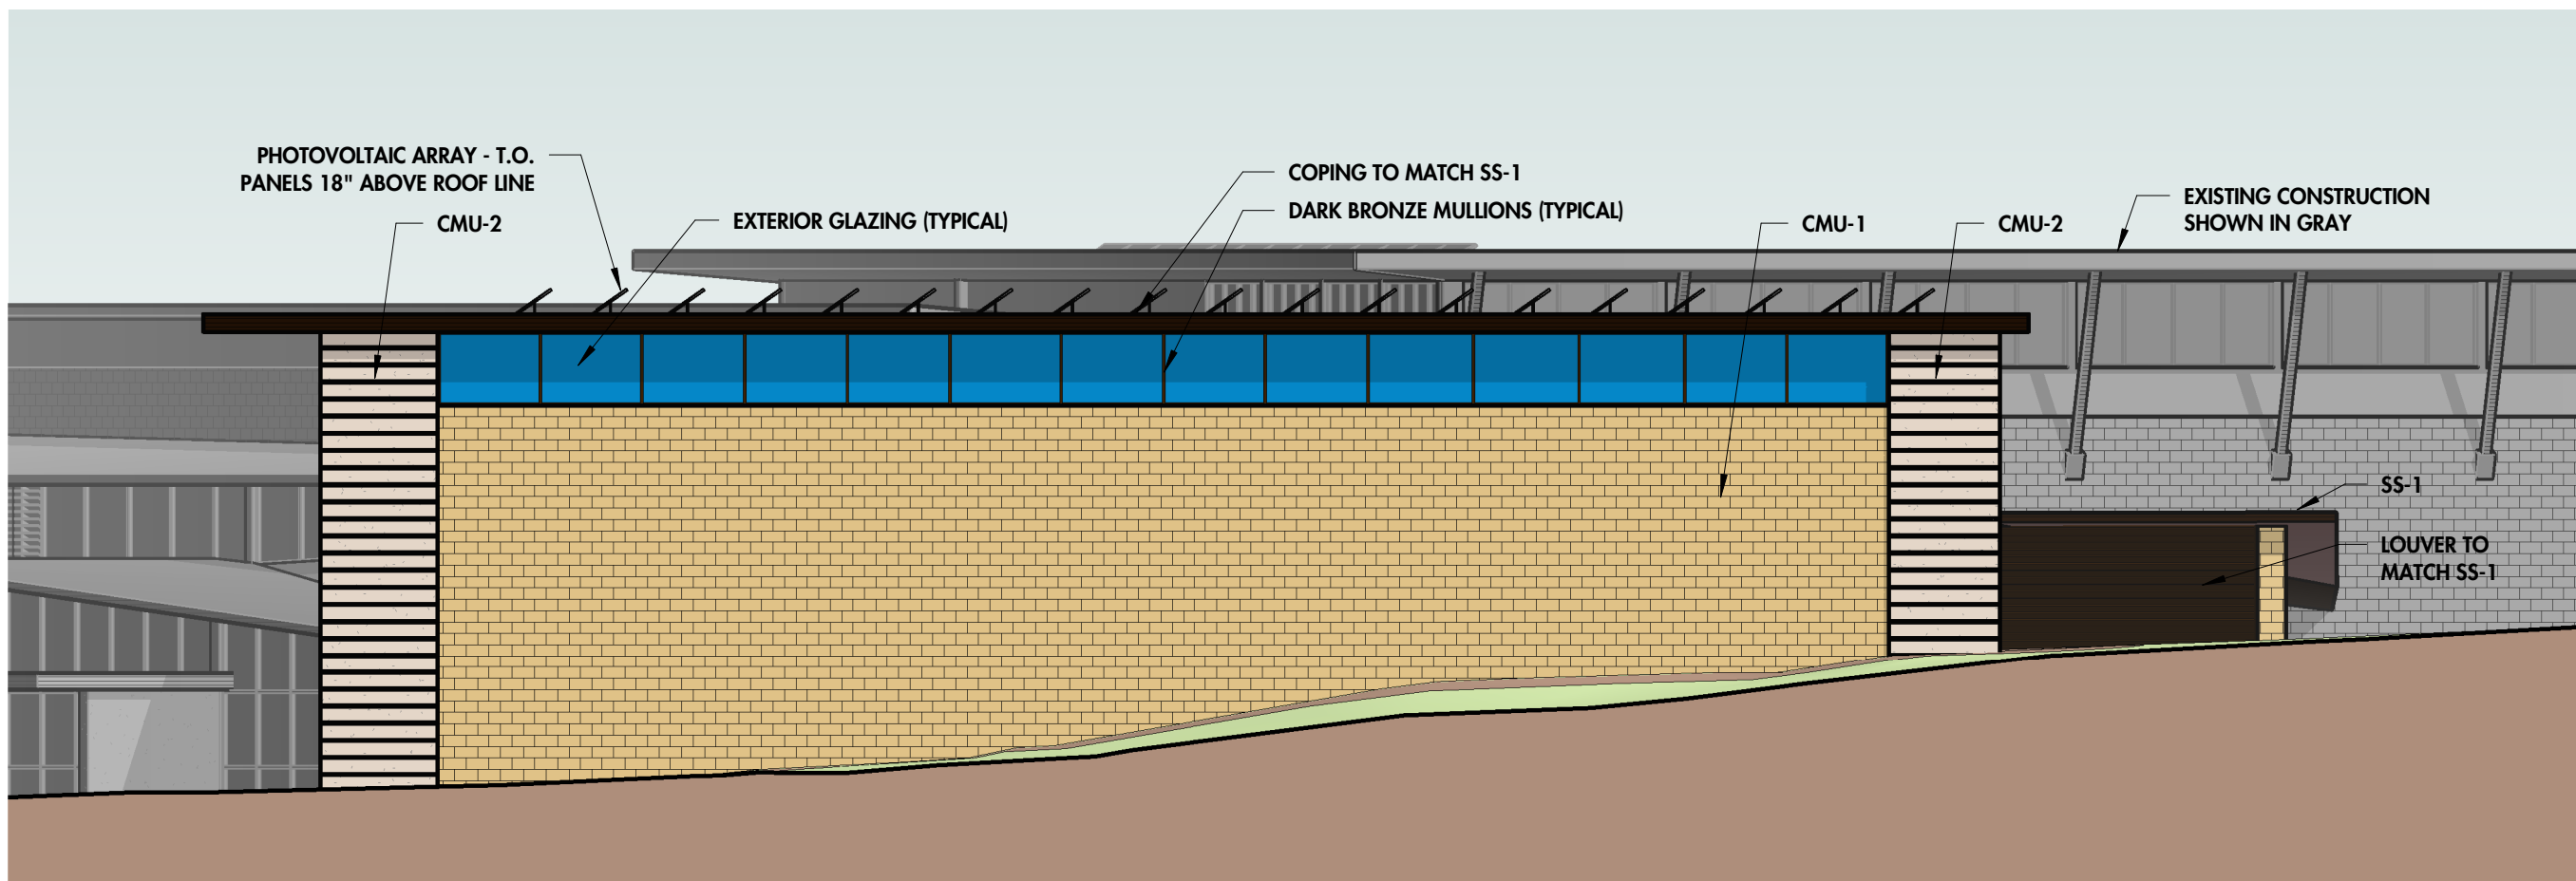

3 EAST ELEVATION
SCALE: 3/32" = 1'-0"
0' 4' 8' 16'

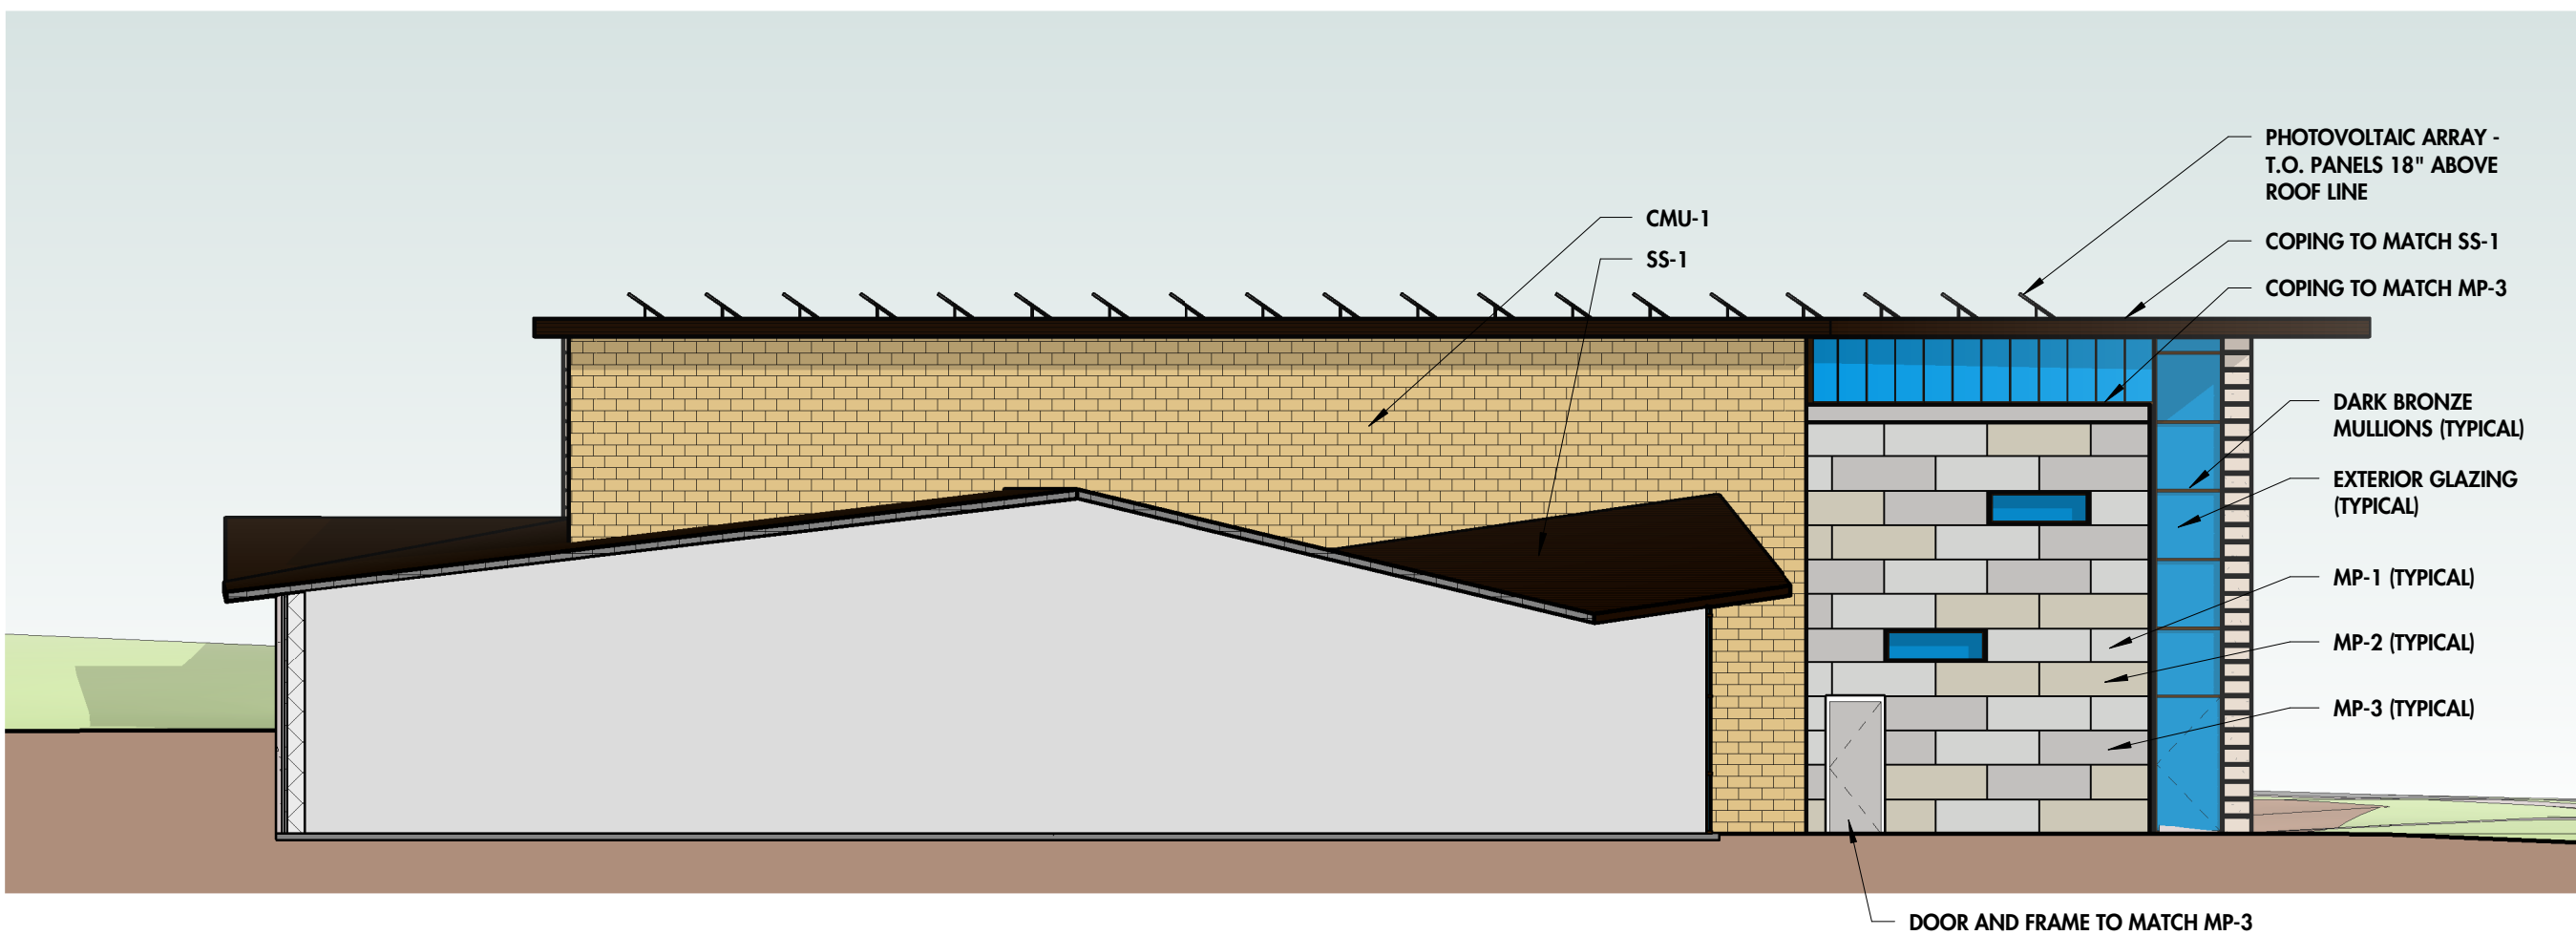

4 WEST ELEVATION
SCALE: 3/32" = 1'-0"
0' 4' 8' 16'



EXTERIOR FINISH LEGEND	
CMU-1	COUNTY MATERIALS DECORATIVE CONCRETE MASONRY COLOR: 18-121C BISQUE (MATCHED TO EXISTING) TEXTURE: SPLITFACE 8" x 16" RUNNING BOND PATTERN
CMU-2	ARRISCRAFT THIN-CLAD RENAISSANCE UNITS COLOR: OAK RIDGE TEXTURE: SMOOTH 12" x 24" RUNNING BOND PATTERN
MP-1	DRI-DESIGN EN-V METAL PANEL SYSTEM COLOR: EN-V 008 CITYSCAPE 24" x 72" RUNNING BOND PATTERN
MP-2	DRI-DESIGN EN-V METAL PANEL SYSTEM COLOR: DRI-005 SIERRA TAN 24" x 72" RUNNING BOND PATTERN
MP-3	DRI-DESIGN EN-V METAL PANEL SYSTEM COLOR: EN-V 009 SLATE GRAY 24" x 72" RUNNING BOND PATTERN
SS-1	STANDING SEAM METAL ROOF DARK BRONZE FINISH TO MATCH EXISTING



OVERHEAD VIEW FROM SOUTH



OVERALL SOUTH ELEVATION

WARNER PARK COMMUNITY RECREATION CENTER EXPANSION

EXTERIOR PERSPECTIVES

4/5/2023

Engberg Anderson Project No. 223471.00



VIEW FROM SOUTHEAST



VIEW FROM ENTRY DRIVE

WARNER PARK COMMUNITY RECREATION CENTER EXPANSION

EXTERIOR PERSPECTIVES

4/5/2023

Engberg Anderson Project No. 223471.00



NIGHT VIEW FROM SOUTHWEST



VIEW FROM NORTHEAST

WARNER PARK COMMUNITY RECREATION CENTER EXPANSION

EXTERIOR PERSPECTIVES

4/5/2023

Engberg Anderson Project No. 223471.00