




1 FIRST FLOOR PLAN
 SCALE: 1/8"=1'-0"
 0' 2' 4' 8'

STEVE BROWN APTS.
 121-127 WEST GILMAN STREET
 MADISON, WI 53703

DWG STATUS	DATE:
LANDMARKS	11/11/13
LANDMARKS	2/3/14
LANDMARKS	2/12/14
REVISION/NO.	DATE:




FIRST FLOOR PLAN

A202

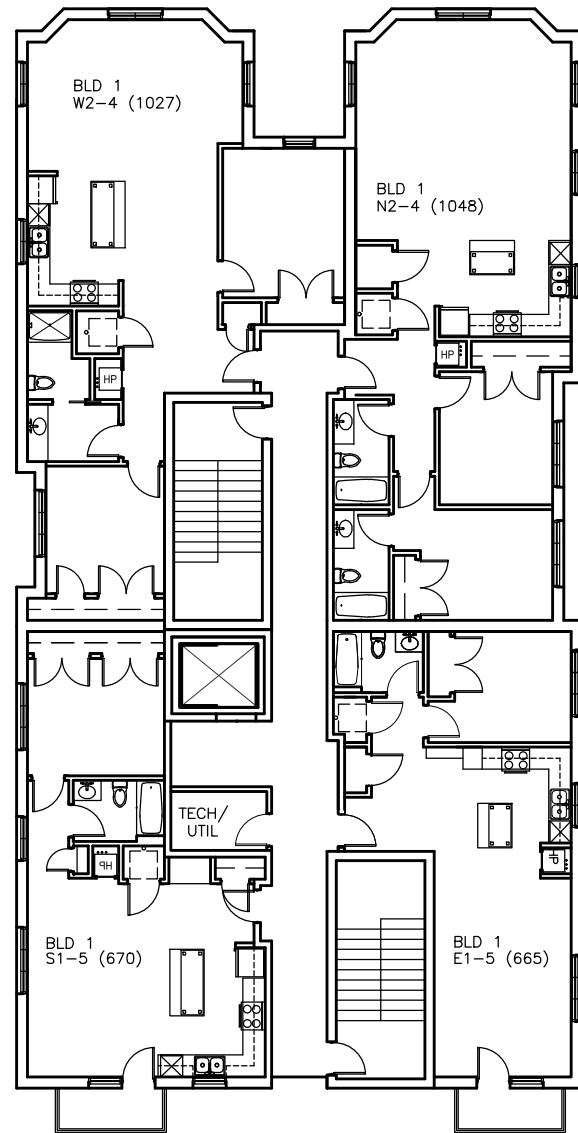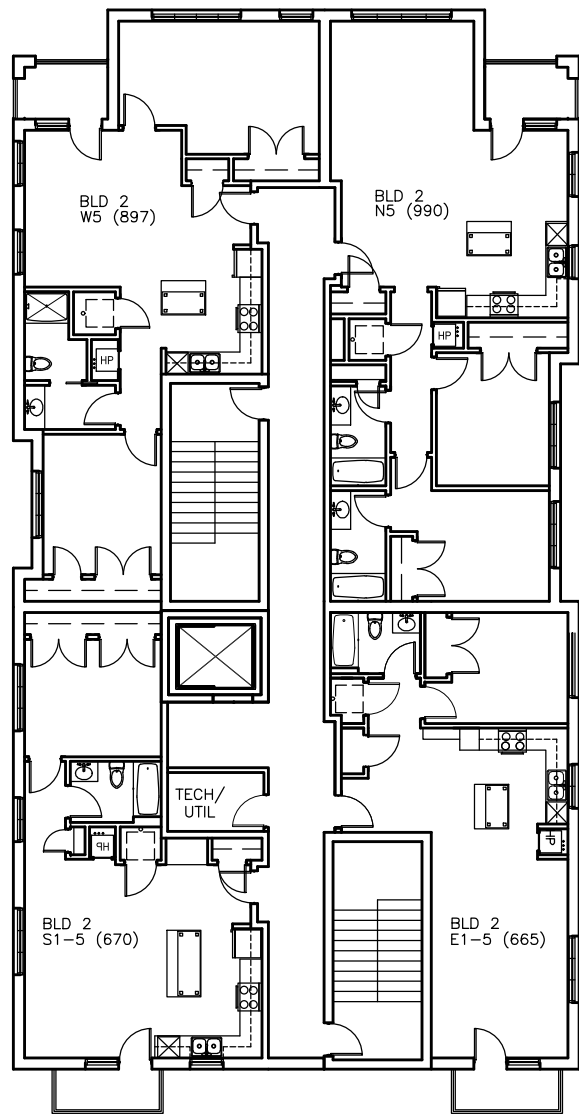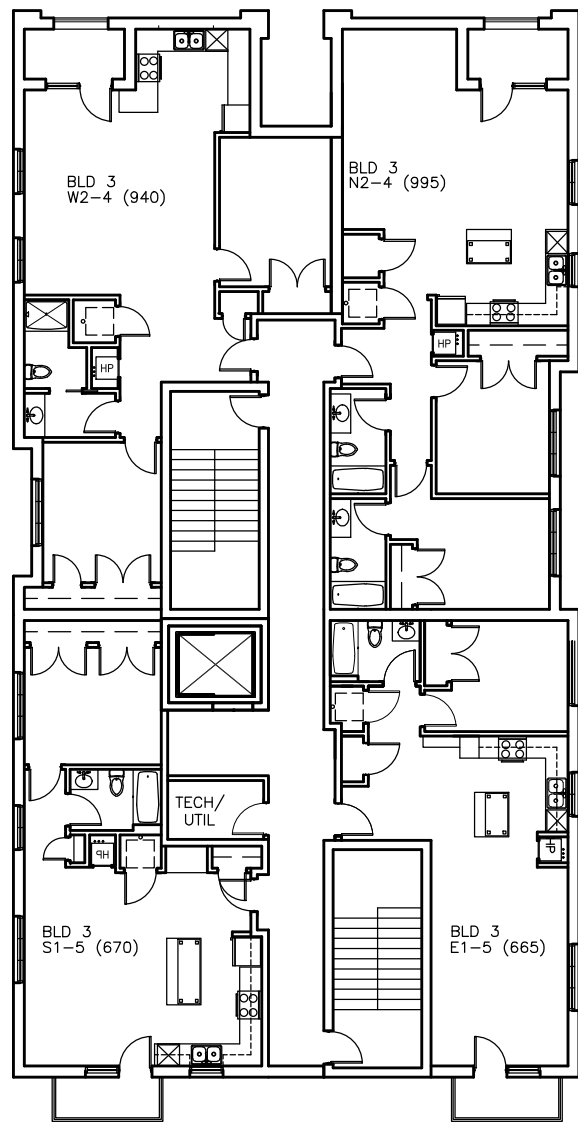

1 SECOND-FOURTH FLOOR PLAN
 SCALE: 1/8"=1'-0"
 0' 2' 4' 8'

DWG STATUS	DATE
LANDMARKS	11/11/13
LANDMARKS	2/3/14
LANDMARKS	2/12/14
REVISION/NO.	DATE

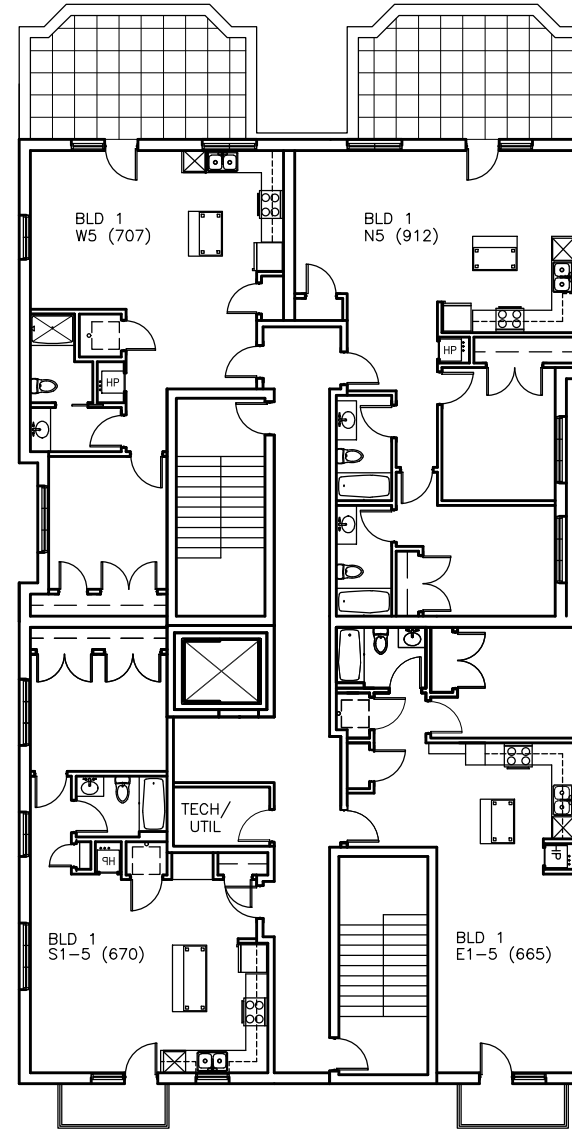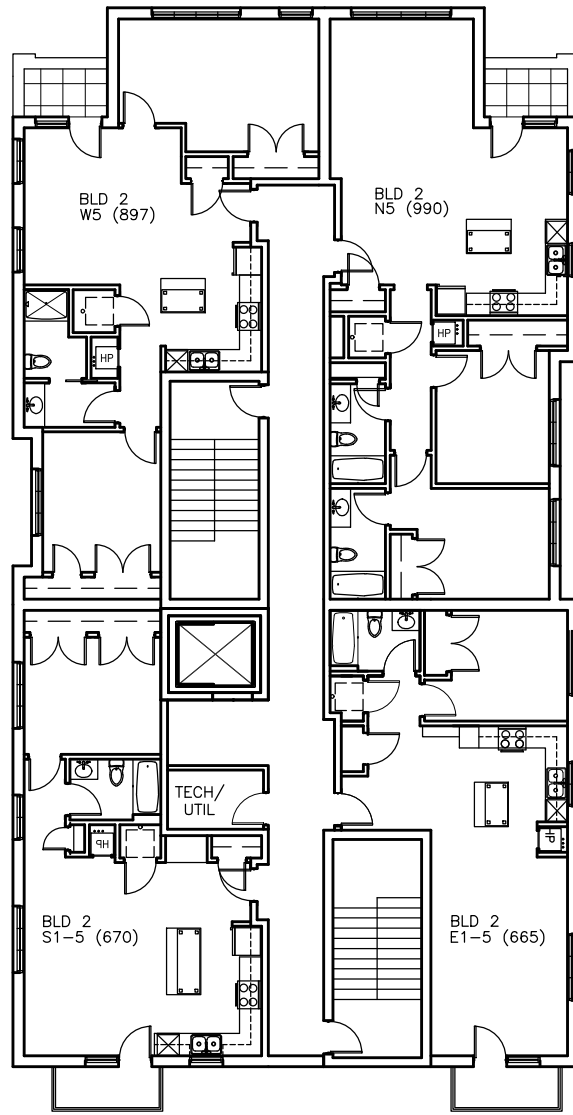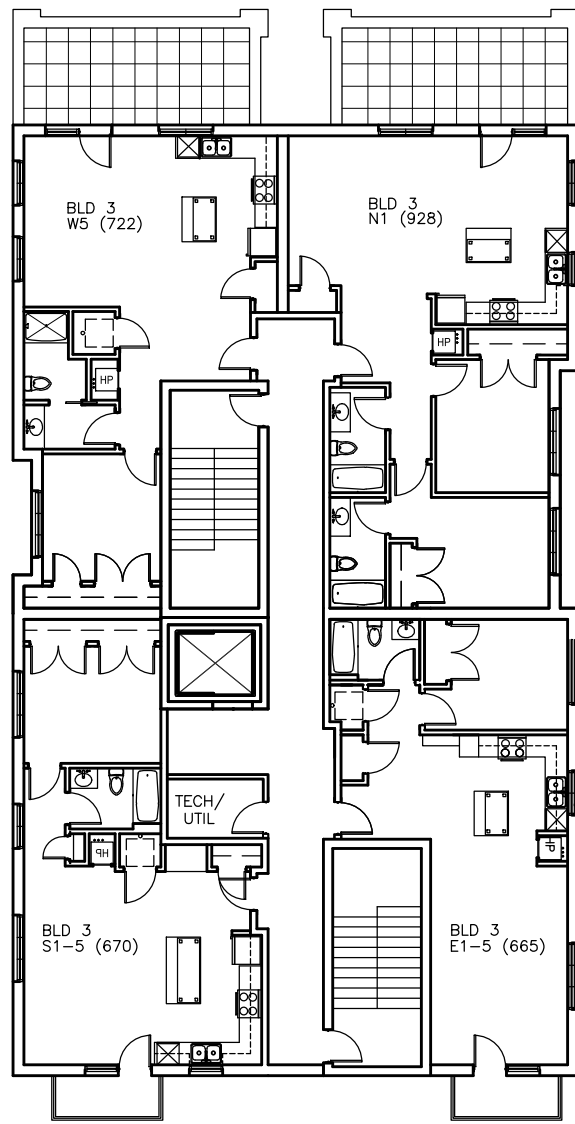


1 FIFTH FLOOR PLAN
 SCALE: 1/8"=1'-0"
 0' 2' 4' 8'

DWG STATUS	DATE
LANDMARKS	11/11/13
LANDMARKS	2/3/14
LANDMARKS	2/12/14
REVISION/NO.	DATE



1 GILMAN STREET ELEVATION - PROPOSED
SCALE: 1/16"=1'-0"

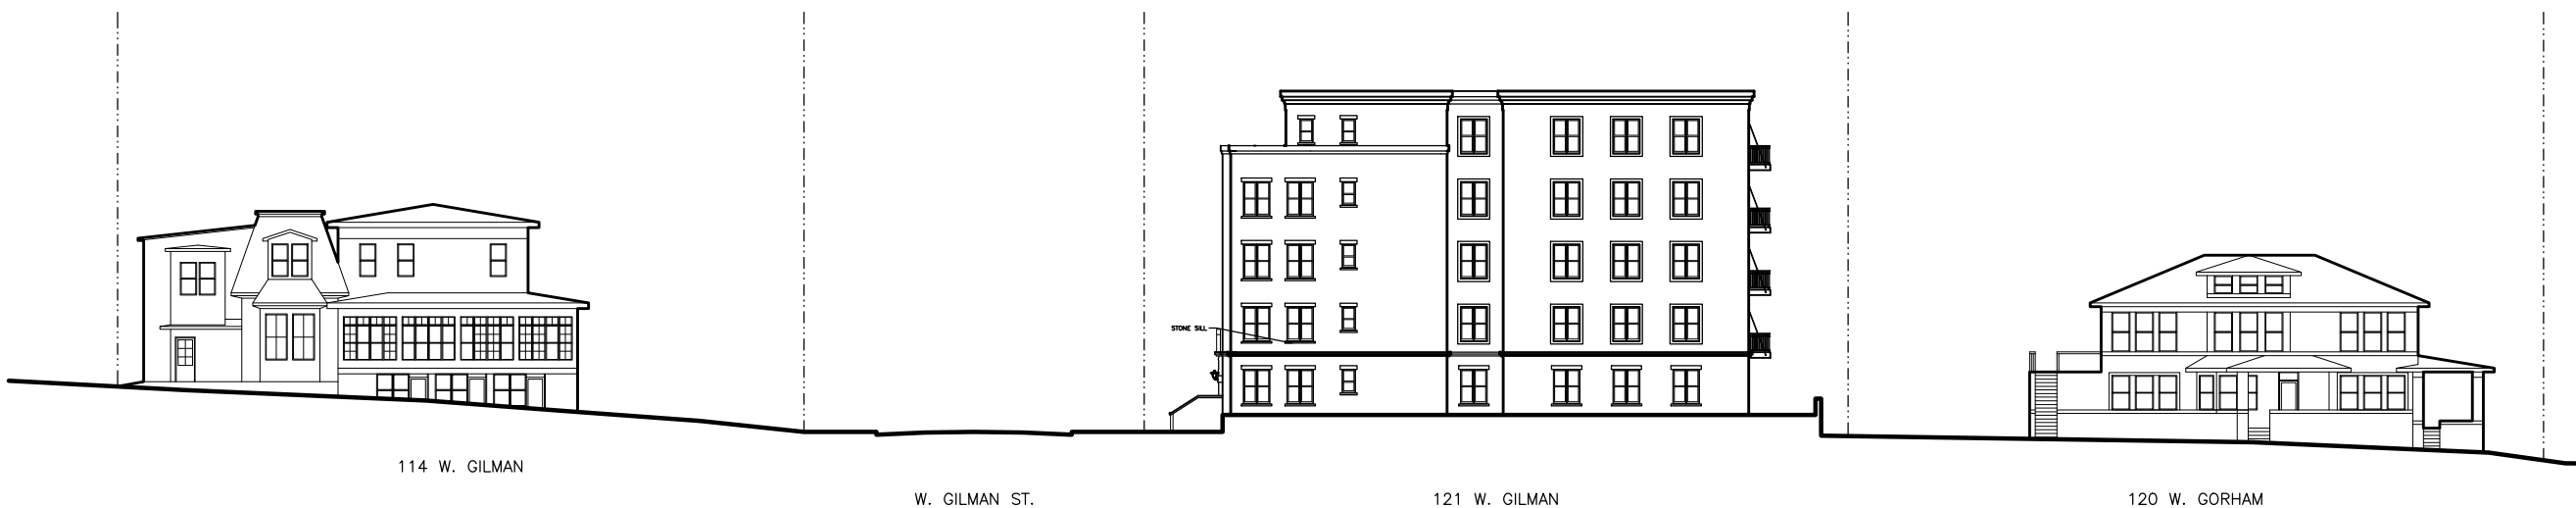

2 SIDE ELEVATION - PROPOSED
SCALE: 1/16"=1'-0"

DWG. STATUS	DATE:
LANDMARKS	11/11/13
LANDMARKS	2/3/14
LANDMARKS	2/12/14


REVISION/NO.	DATE:

CONTEXT
ELEVATIONS

A300b



1 FRONT ELEVATION
SCALE: 1/8"=1'-0"

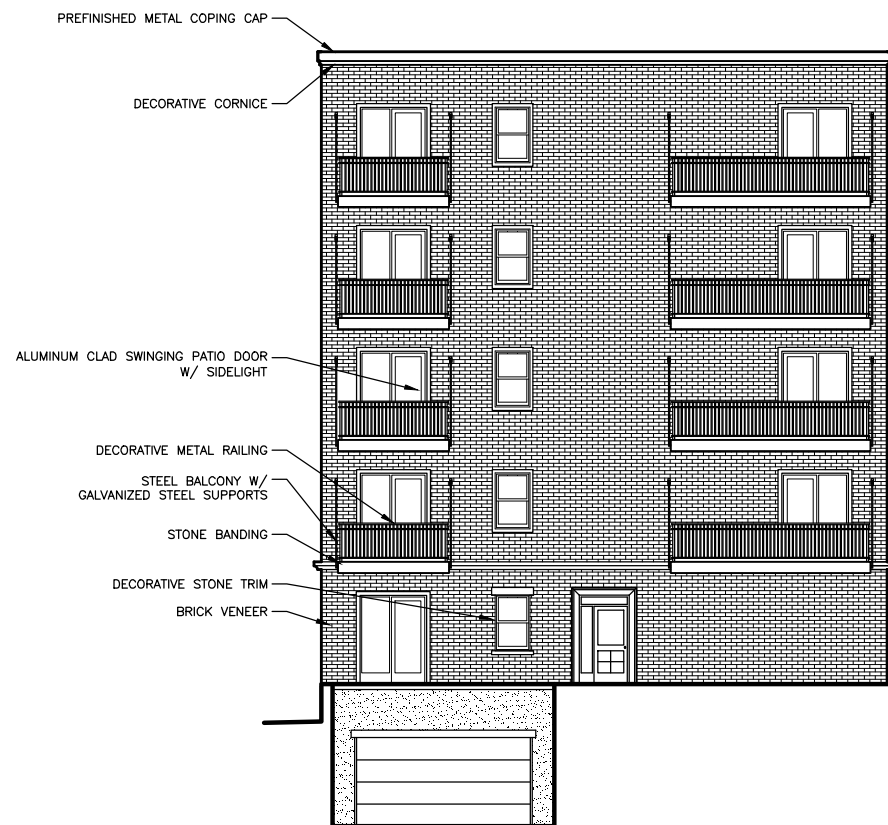


2 REAR ELEVATION
SCALE: 1/8"=1'-0"

DWG. STATUS	DATE
LANDMARKS	11/11/13
LANDMARKS	2/3/14
LANDMARKS	2/12/14


REVISION/NO.	DATE

EXTERIOR ELEVATIONS

A301

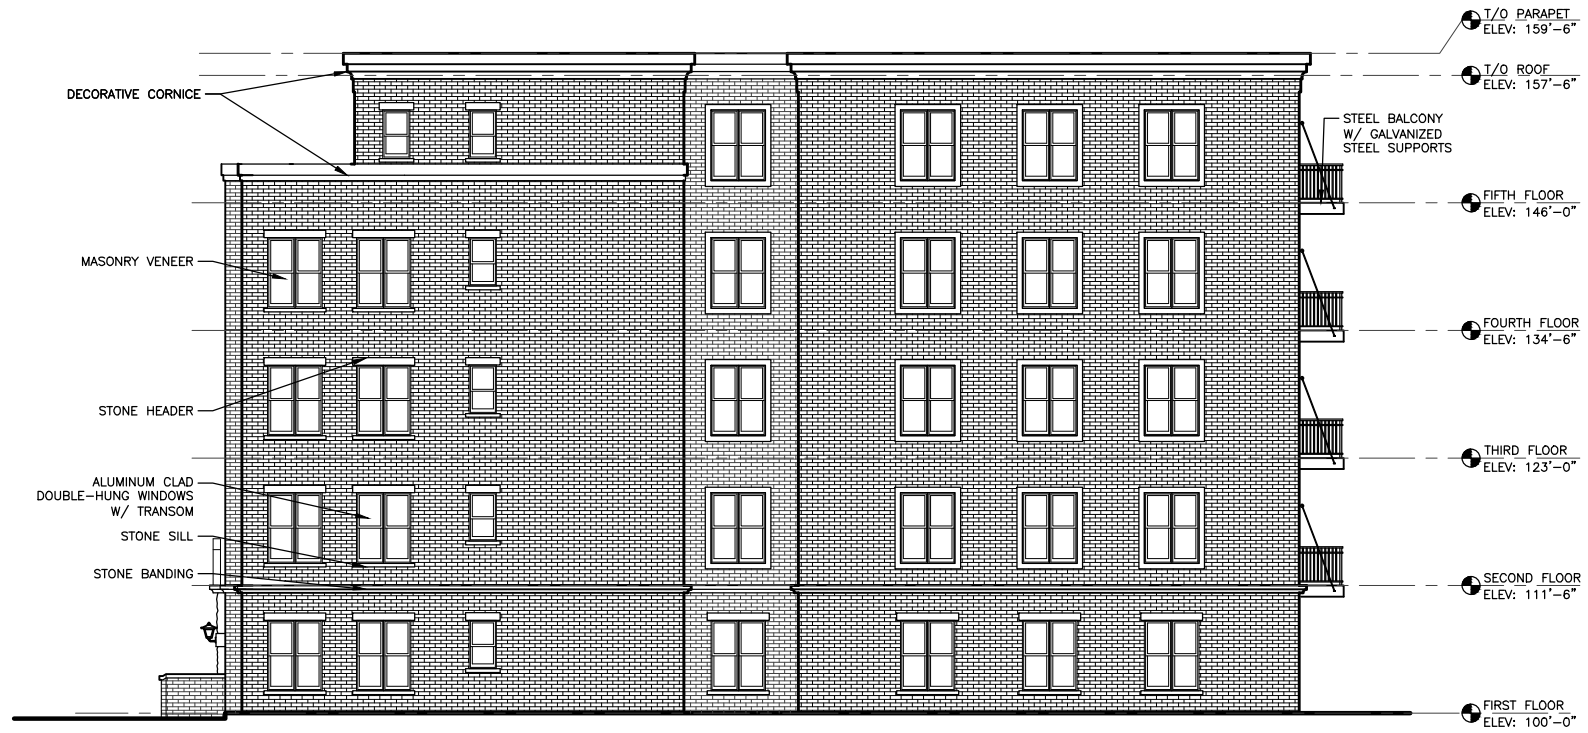

① SIDE ELEVATION - 121 W. GILMAN
SCALE: 1/8"=1'-0"

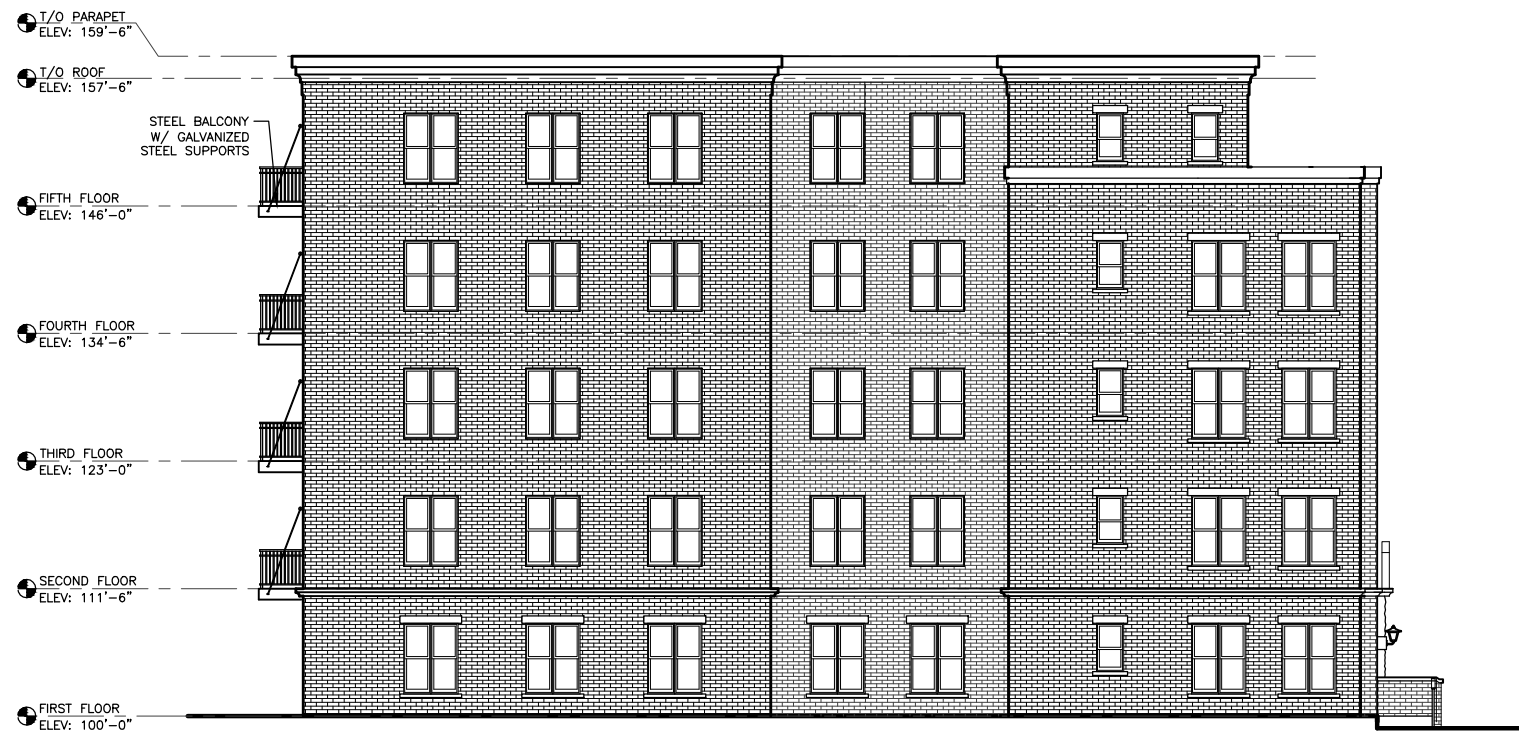

② SIDE ELEVATION - 121 W. GILMAN
SCALE: 1/8"=1'-0"

DWG. STATUS	DATE
LANDMARKS	11/11/13
LANDMARKS	2/3/14
LANDMARKS	2/12/14
REVISION/NO.	DATE

EXTERIOR ELEVATIONS

A304