

# Change of Premises

LICPLH-2014-00 337  
(Number)

(scanned)

34421  
(Leg file number)

City of Madison Clerk  
210 MLK Jr Blvd, Room 103  
Madison, WI 53703

licensing@cityofmadison.com  
608-266-4601

(Processing step)

(initials)

This application modifies existing alcohol license number: LICLIB-2012-00460

Class A Beer

Class A Liquor

Class C Wine

Class B Beer

Class B Liquor

Aldermanic District: 16 Alder Name: J. Johnson Police Sector: 616

### Corporate Information

### Licensed Premise Information

Business Legal Name: Las Islas Del Mar LLC

Business dba Name: Las Islas Del Mar

Business Address: 5696 Monona Dr

Licensed Address: 5696 Monona Dr.

Corporate Contact Name & Position: \_\_\_\_\_

Business Contact Name & Position: \_\_\_\_\_

Diego Valdivia / LLC Member

Diego Valdivia / LLC Member

Phone & Email: (815) 904-9413

Phone & Email: (815) 904-9413

Liquor Beer Agent Name: Diego Valdivia % Alcohol: 20 % Food: 80

Current Capacity (indoor): 90

Current Capacity (outdoor): 28

Proposed Capacity (indoor): 90

Proposed Capacity (outdoor): 28

Description of Proposed Changes: Permission to serve liquor in outdoor seating.

We had initially been approved for 32 outdoor seats but we got rid of one table.


Detailed Floor Plans included (required)

Orange sign and "License Renewals & Changes" brochure issued


X

Applicant signature


Date: 6/2/14

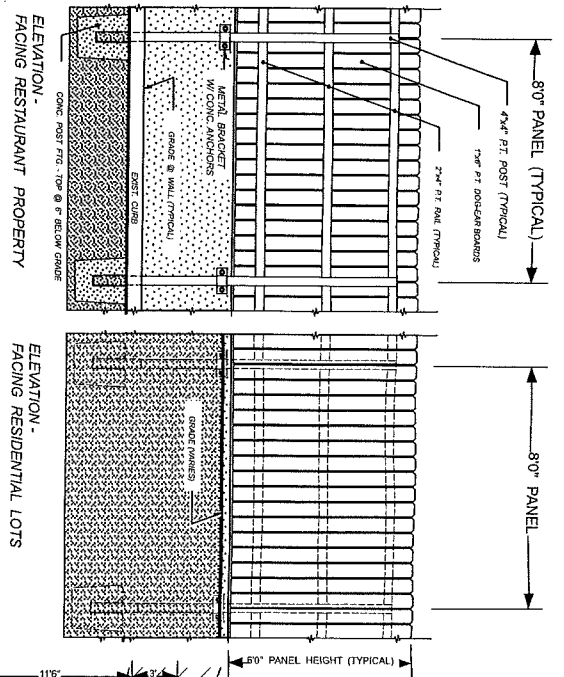


**PRIVACY FENCE - TYPICAL DETAILS**  
SCALE: 1/4"=1'-0"

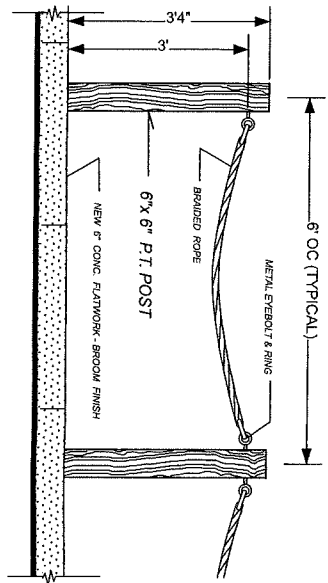

**BOLLARD & ROPE ENCLOSURE**  
SCALE: 1/2"=1'-0"

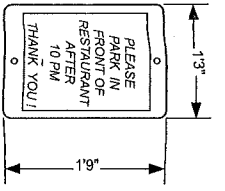


**SITE SIGNAGE DETAIL**  
SCALE: 3/4"=1'-0"

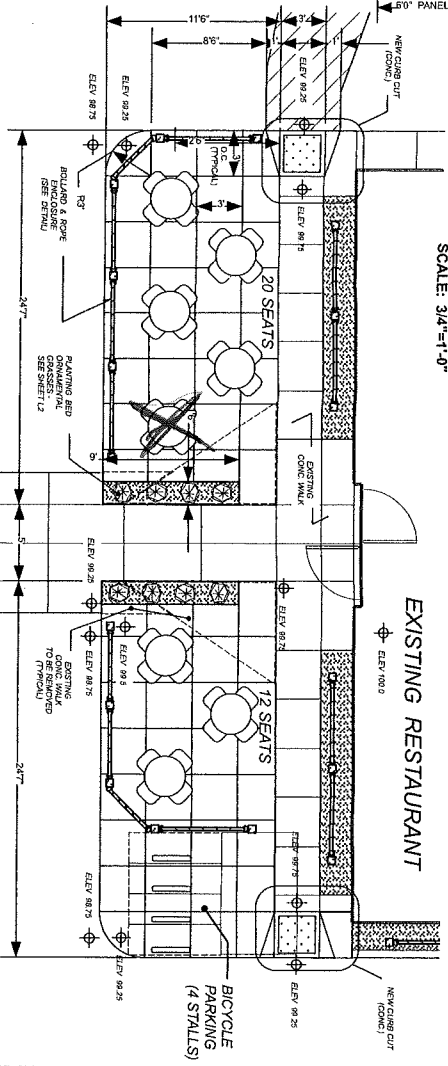

**OUTDOOR SEATING AREA - PLAN**  
SCALE: 1/8"=1'-0"

# SITE & OUTDOOR SEATING DETAILS

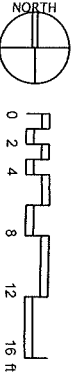

<b>S3</b>	SHEET NO.	06-20-12 COND. USE APP. FOR RESTAURANT SEATING 08-05-12 FINAL PLAN SUBMIT	<p>CONDITIONAL USE APPLICATION for: COMMERCIAL PROPERTY at 5692 MONONA DRIVE • MADISON, WI</p> <p>OWNER: JRE PROPERTIES • 1016 NORTH GAMMON RD. • MADISON, WI 53717</p>	<p><b>GREEN DESIGN STUDIO</b> EDWARD KUHARSKI, ARCHITECT</p> <p>405 SIDNEY STREET   MADISON, WI 53703   608.469.5563</p>