


1 EXISTING EXTERIOR ELVATION - SOUTH PICKNEY STREET
A0.4 NO TO SCALE

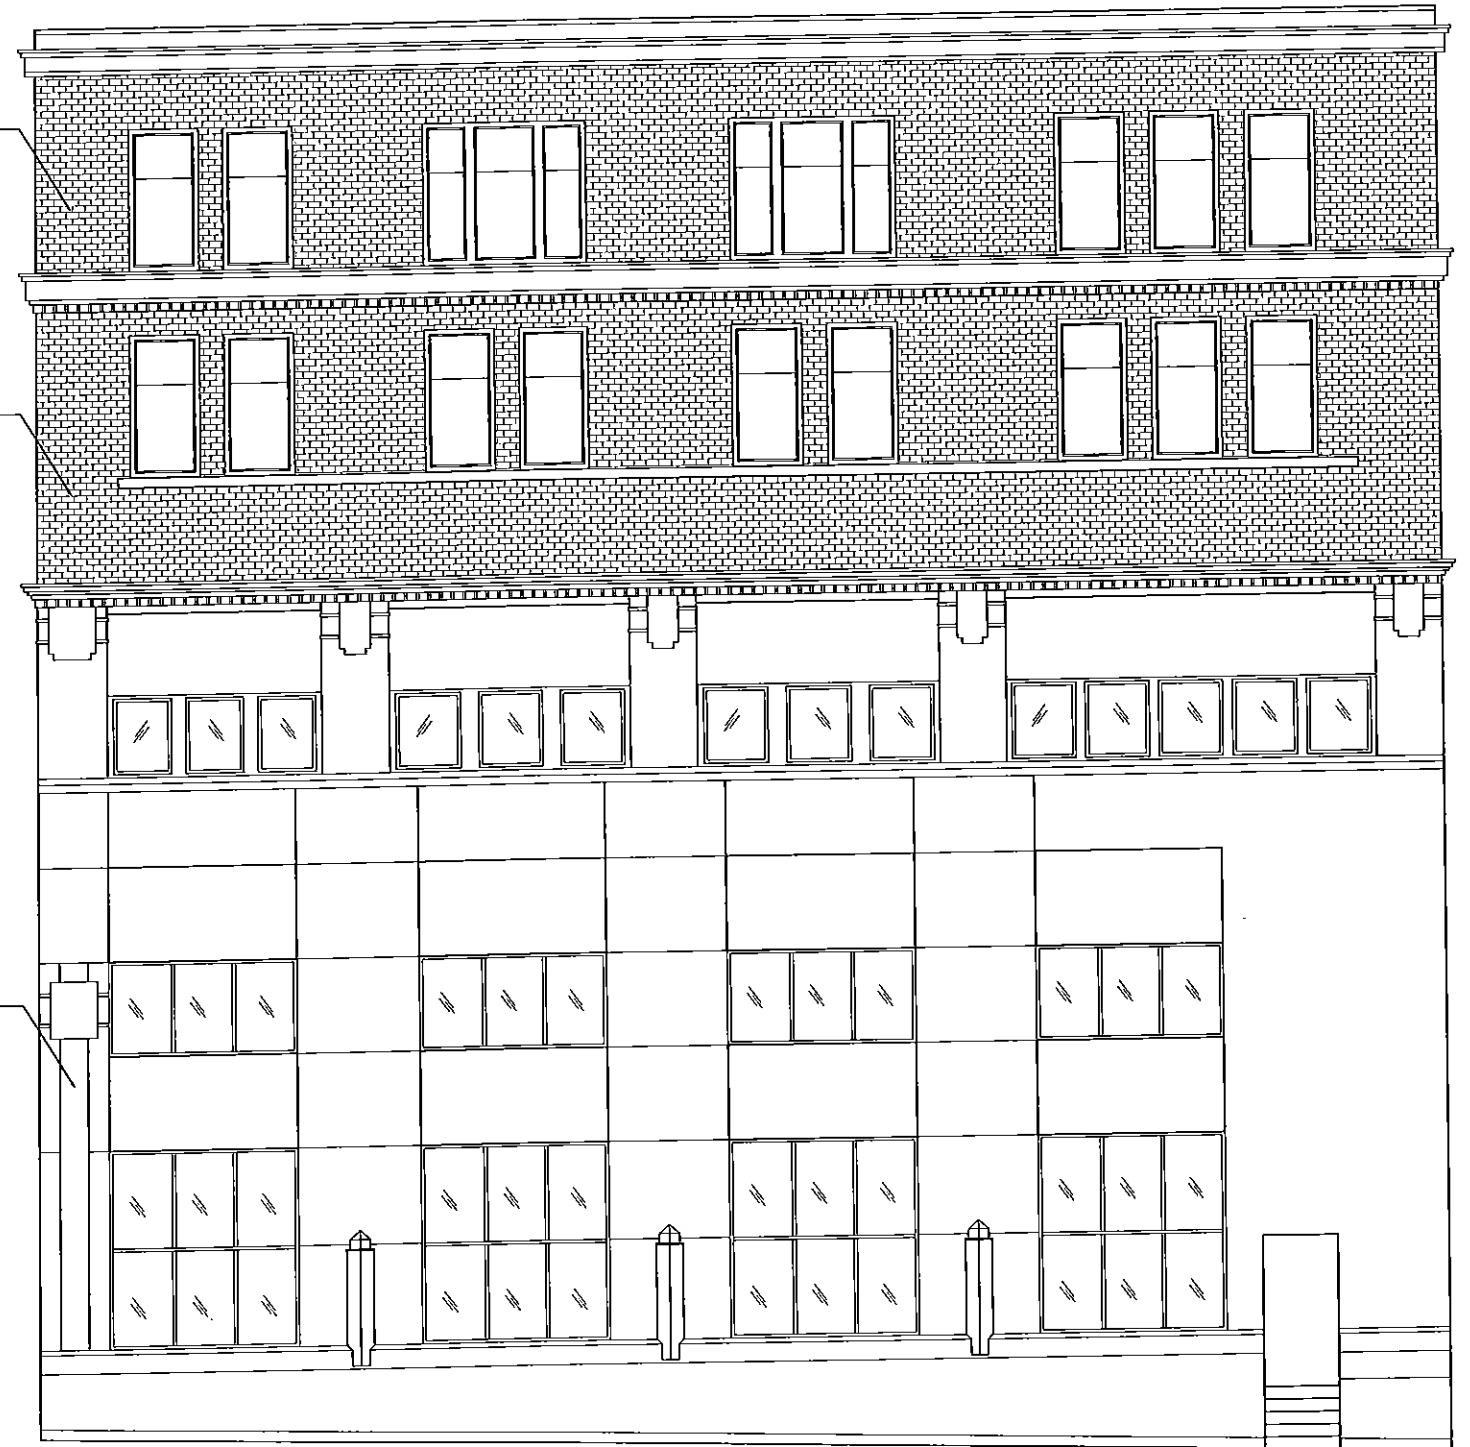

1 EXISTING EXTERIOR ELVATION - EAST DOTY STREET
A0.4 NO TO SCALE

for **STUDIO INC.**

MERCHANT

1111 WEST CHICAGO AVE
CHICAGO, ILLINOIS 60622
312.950.0850

121 SOUTH PINCKNEY STREET
Madison, Wisconsin 53703

DRAWINGS ISSUED FOR PERMIT ONLY. DRAWINGS NOT TO BE SCALED. DRAWINGS NOT TO BE REPRODUCED WITHOUT ARCHITECT'S CONSENT.


No. 2 Passed 8-4-10

NO.	DATE	DESCRIPTION
1	6.29.10	ISSUED FOR REVIEW

DRAWN BY: RC
DATE: 7.14.10

A0.4

EXISTING EXTERIOR ELVATIONS

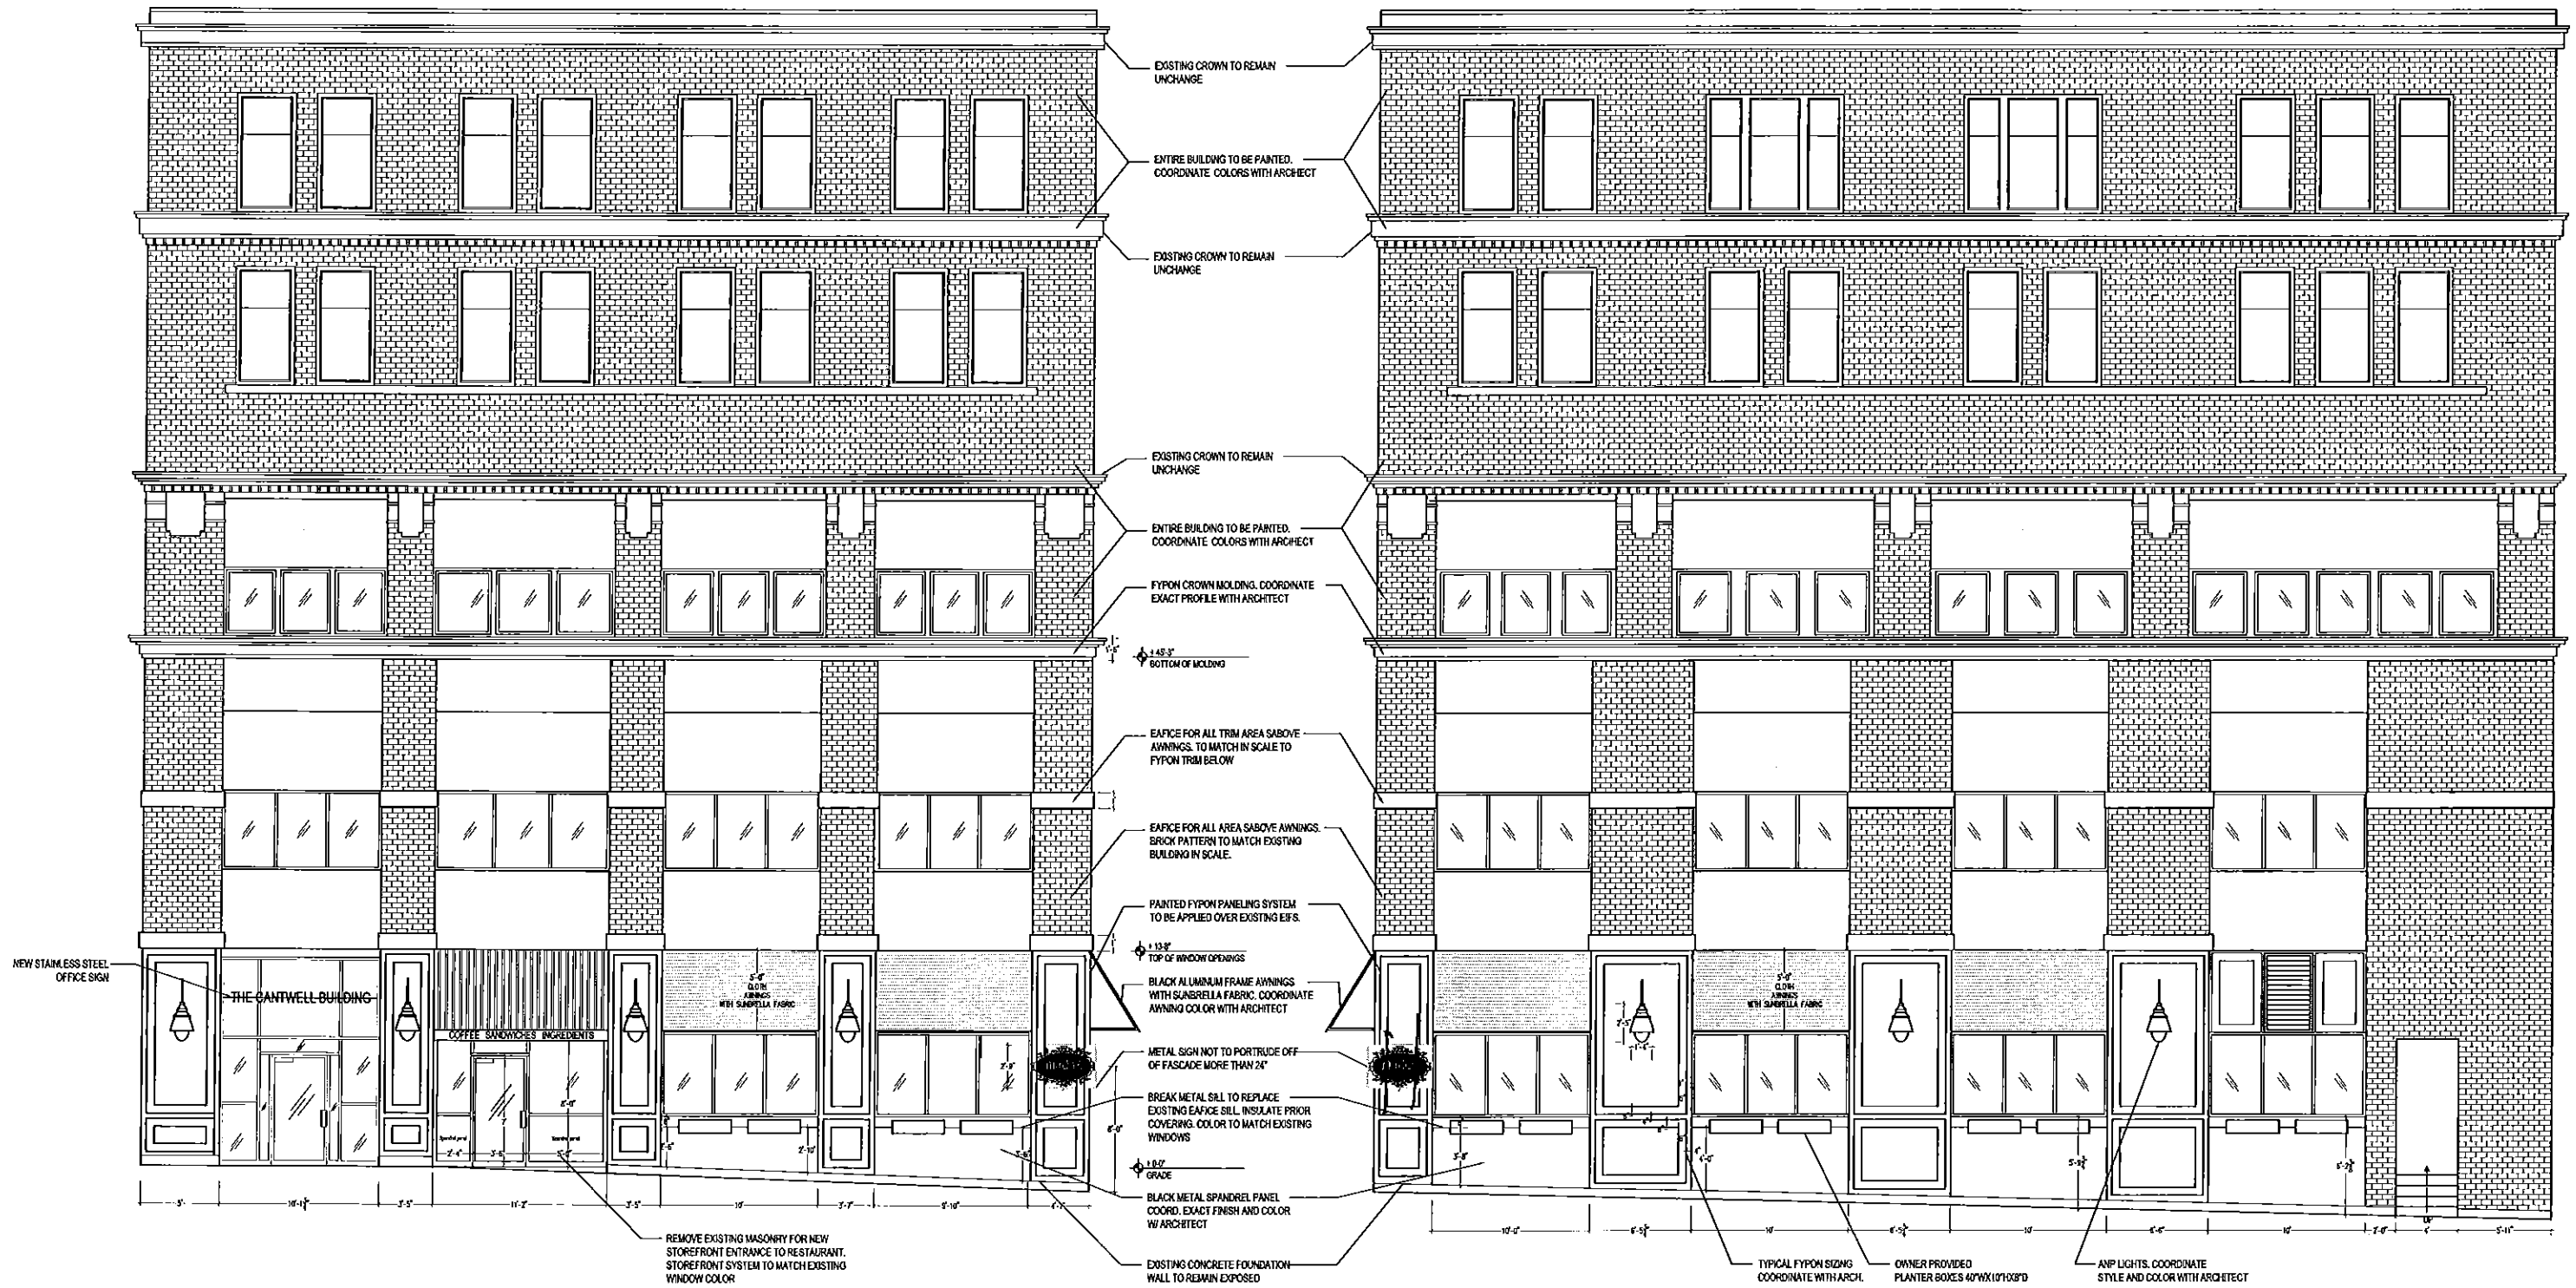

1 PROPOSED EXTERIOR ELEVATION - SOUTH PICKNEY STREET
A0.5 NO TO SCALE

1 PROPOSED EXTERIOR ELEVATION - EAST DOTY STREET
A0.5 NO TO SCALE

for **STUDIO INC.**

MERCHANT

1111 WEST CHICAGO AVE
CHICAGO, ILLINOIS 60622
312.850.0850

121 SOUTH PINCKNEY STREET
Madison, Wisconsin 53703

DRAWINGS ISSUED FOR PERMIT ONLY. DRAWINGS NOT TO BE SCALED. DRAWINGS NOT TO BE REPRODUCED WITHOUT ARCHITECT'S CONSENT.

DRAWN BY:	RC
NO. DATE:	DESCRIPTION
1 6.29.10	ISSUED FOR REVIEW

DATE:
7.14.10

A0.5

PROPOSED EXTERIOR ELEVATIONS