



00992



© Anderson Illustration Associates Inc. 2005

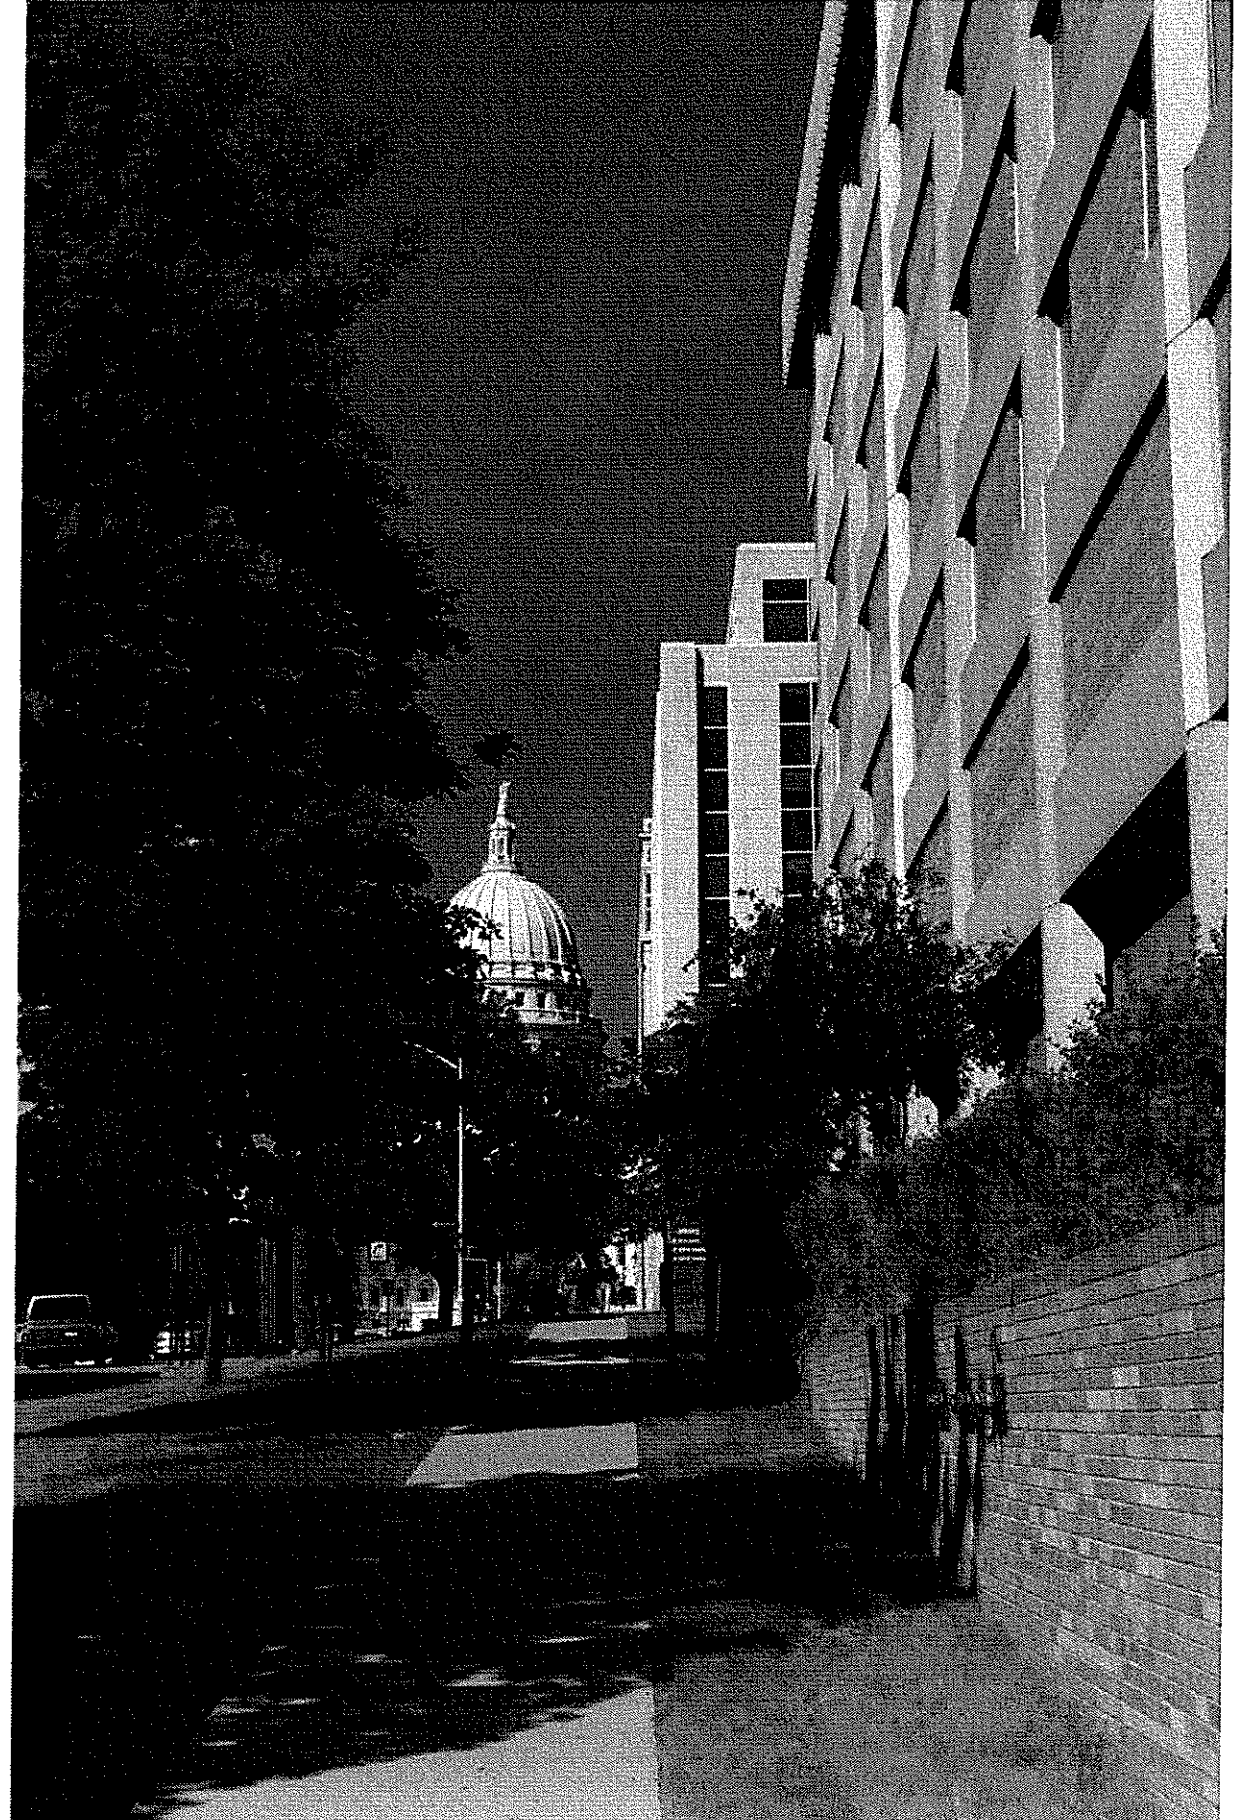

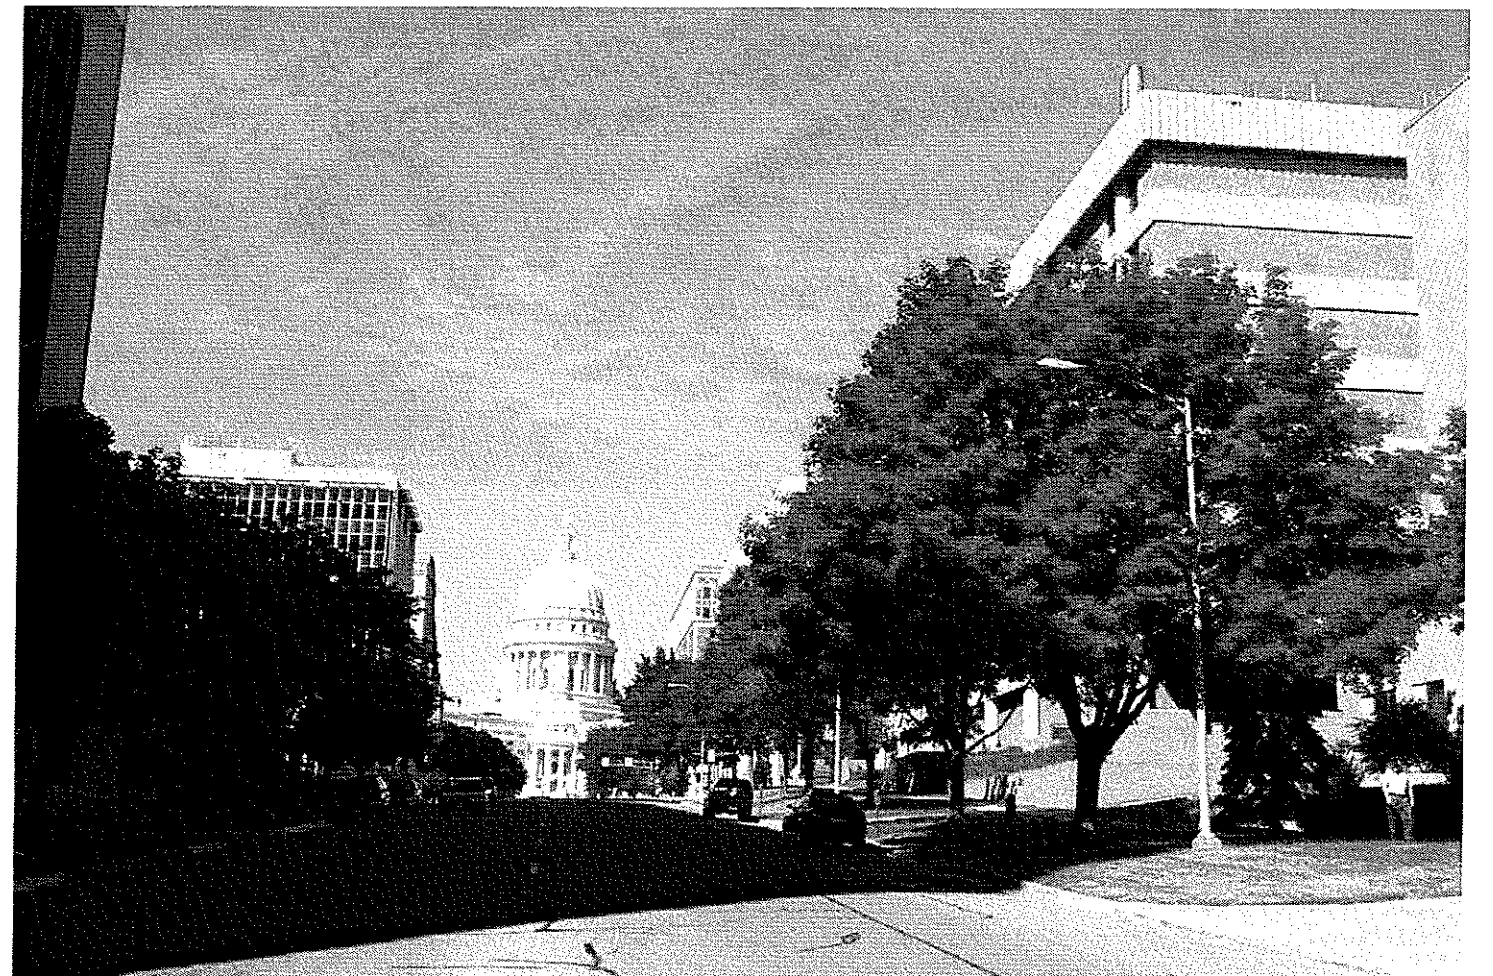

FIFTH FLOOR/ROOF  
 75'-8" FFE

FOURTH FLOOR  
 63'-8" FFE


THIRD FLOOR  
 51'-8" FFE

SECOND FLOOR  
 39'-8" FFE

FIRST FLOOR  
 25'-7 1/2" FFE

PARKING LEVEL B  
 15'-2" FFE

PARKING LEVEL A  
 6'-6" FFE

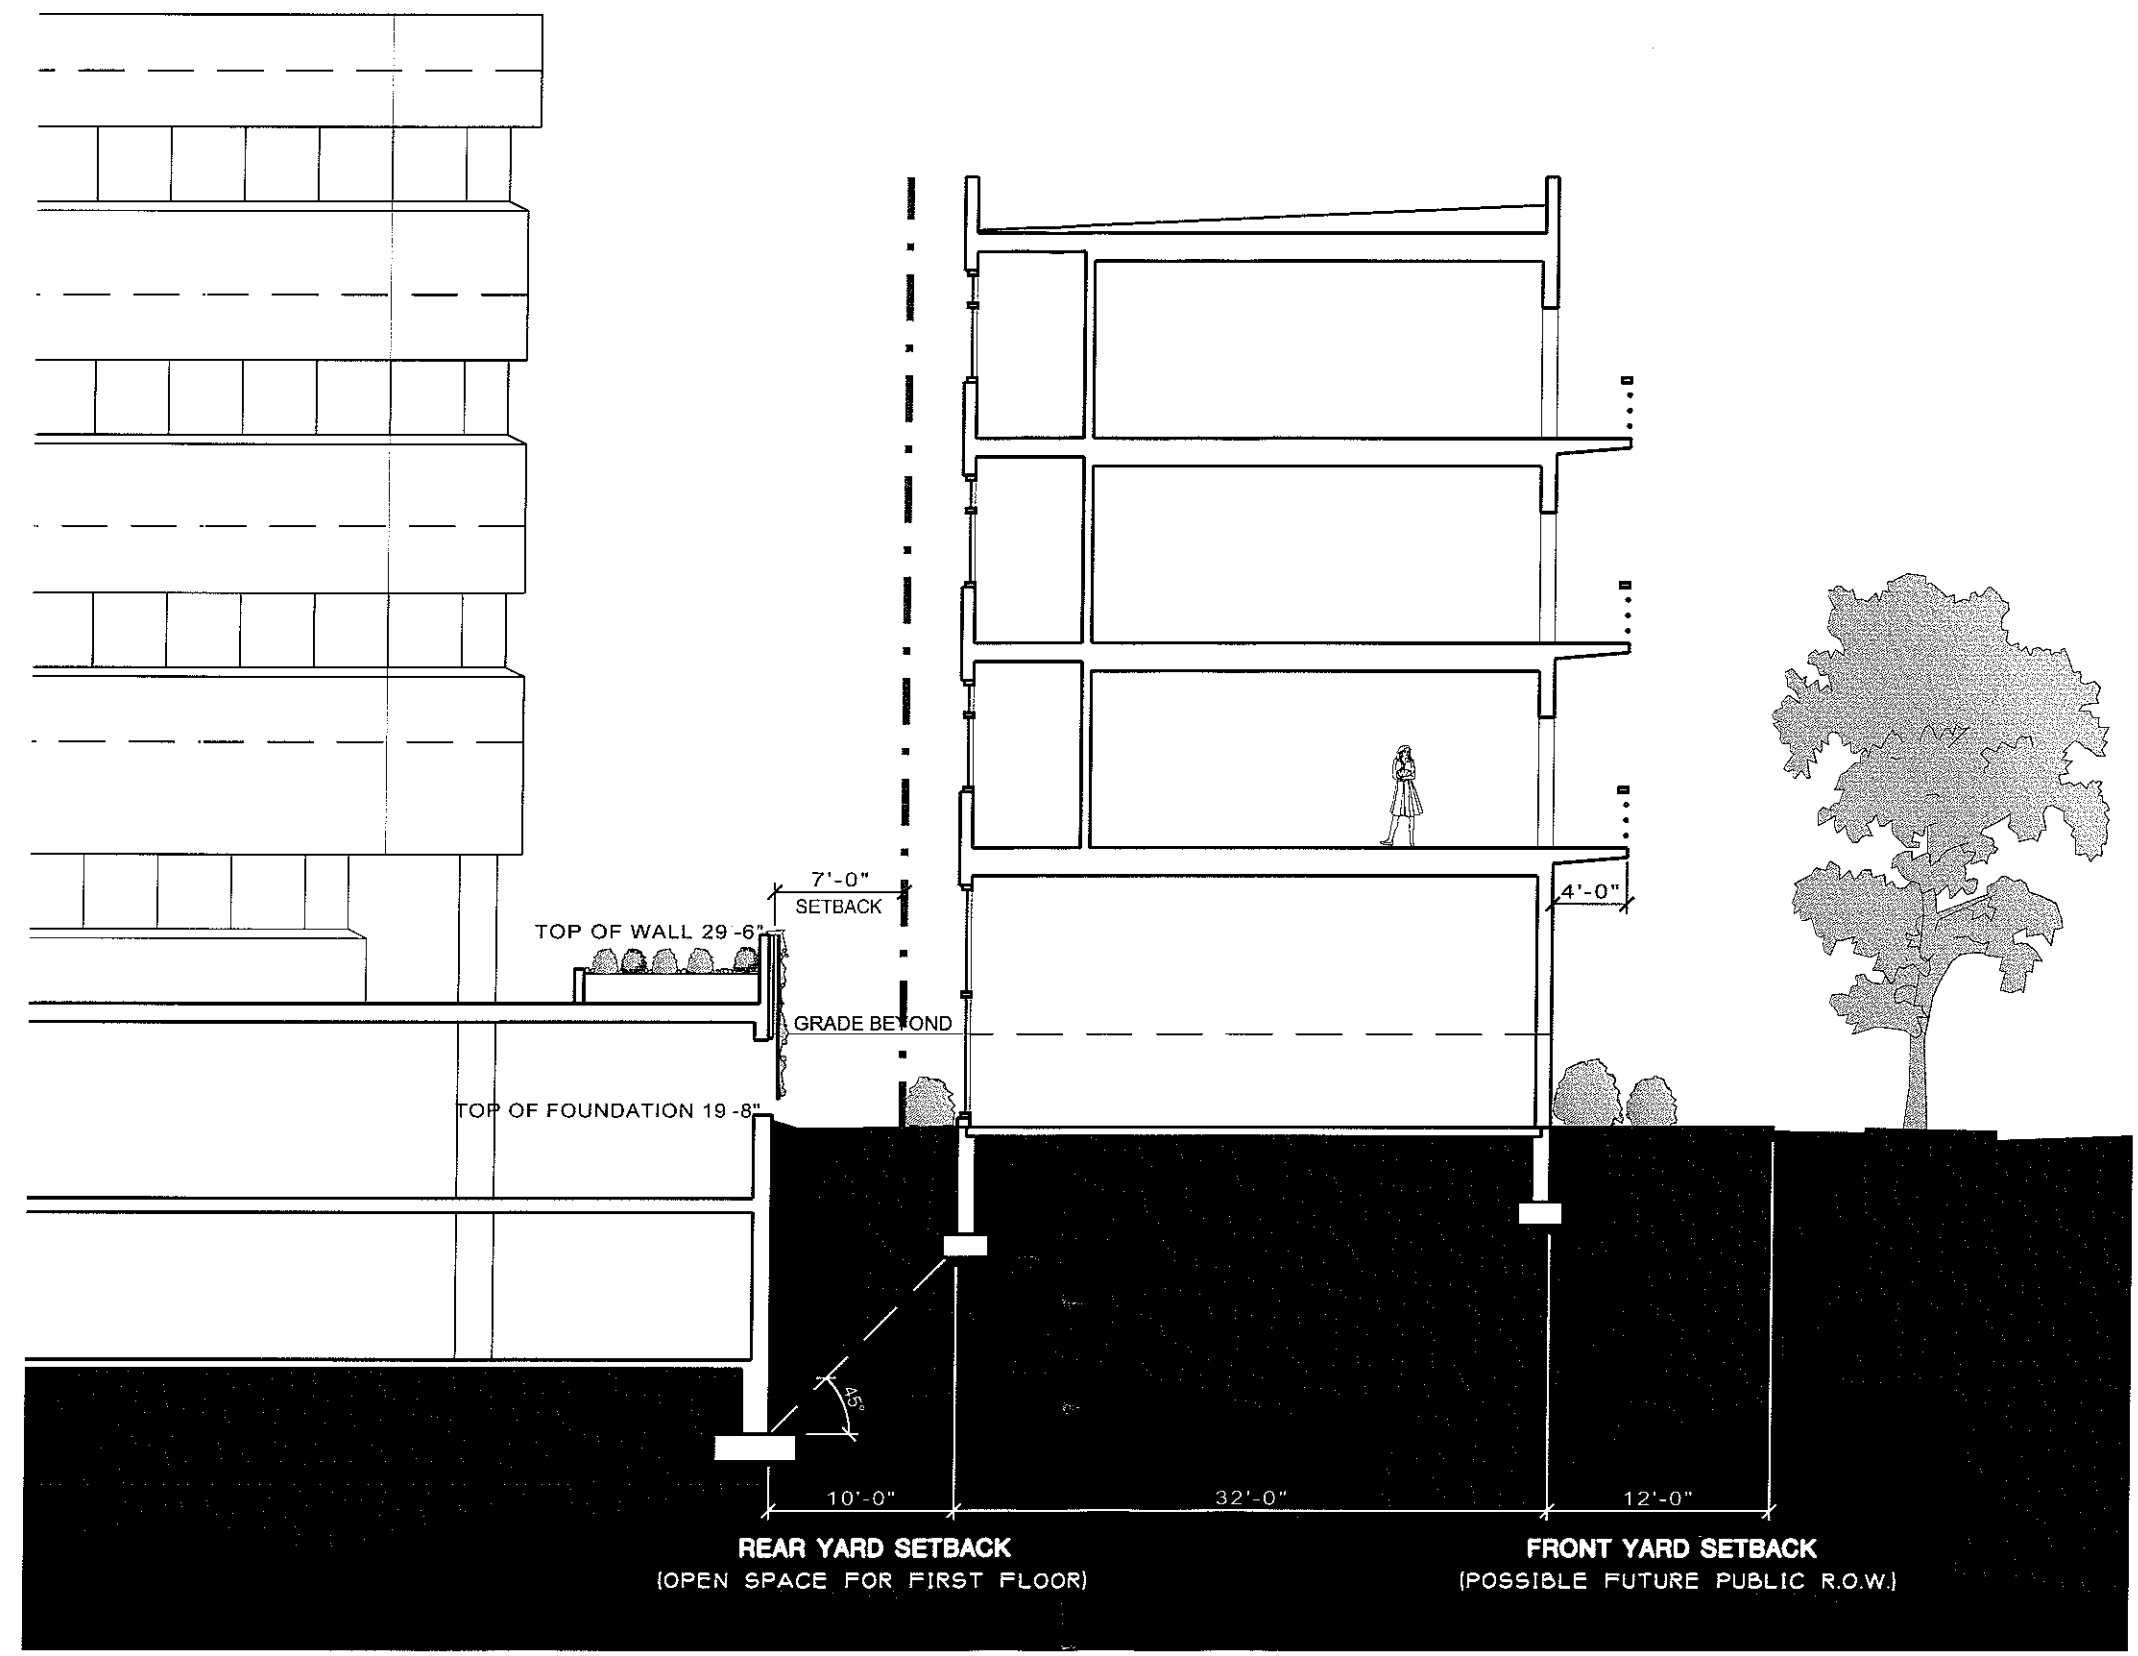

ROOF  
 68'-0" FFE

FOURTH FLOOR  
 57'-0" FFE


THIRD FLOOR  
 46'-0" FFE




SECOND FLOOR  
 35'-0" FFE

FIRST FLOOR UPPER  
 24'-0" FFE

FIRST FLOOR LOWER  
 19'-0" FFE

**SCHEMATIC SECTION**  
**BROOM STREET TOWNHOMES**

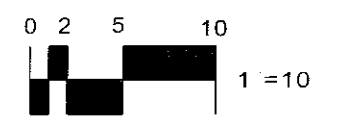

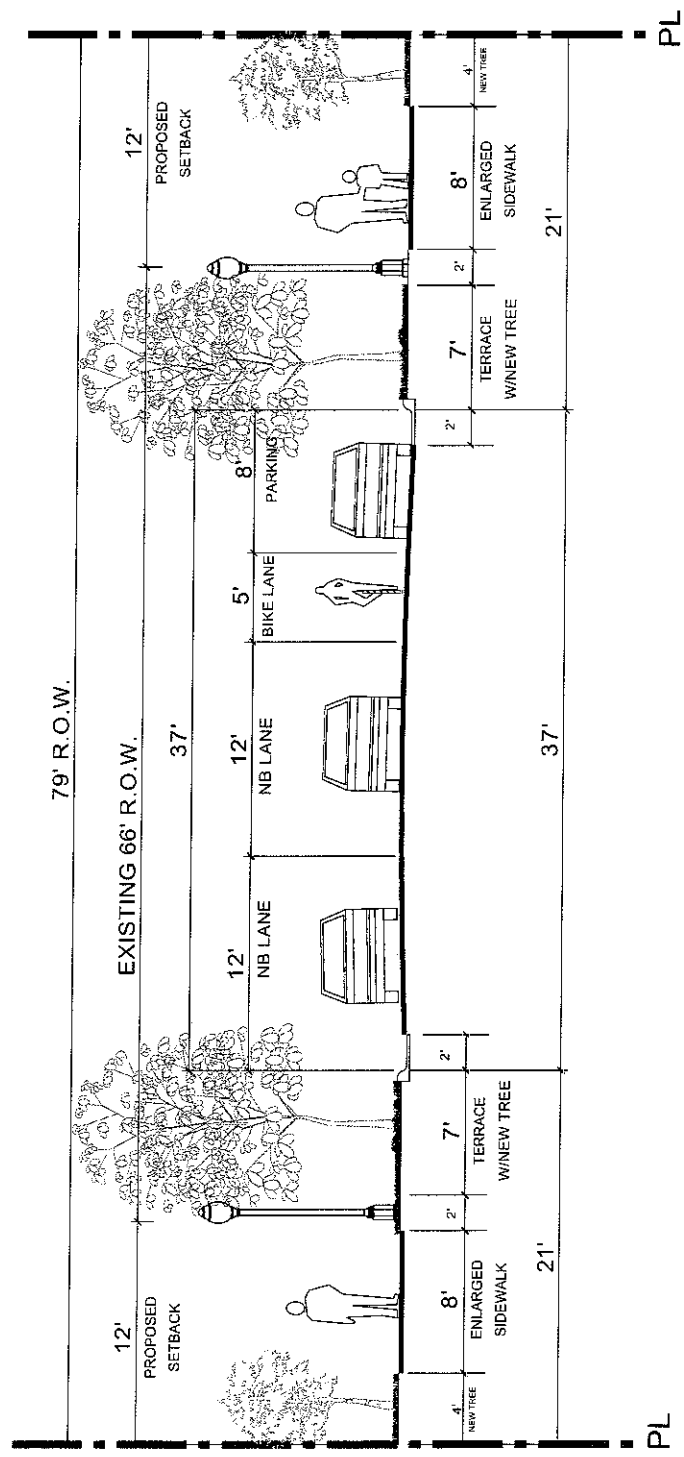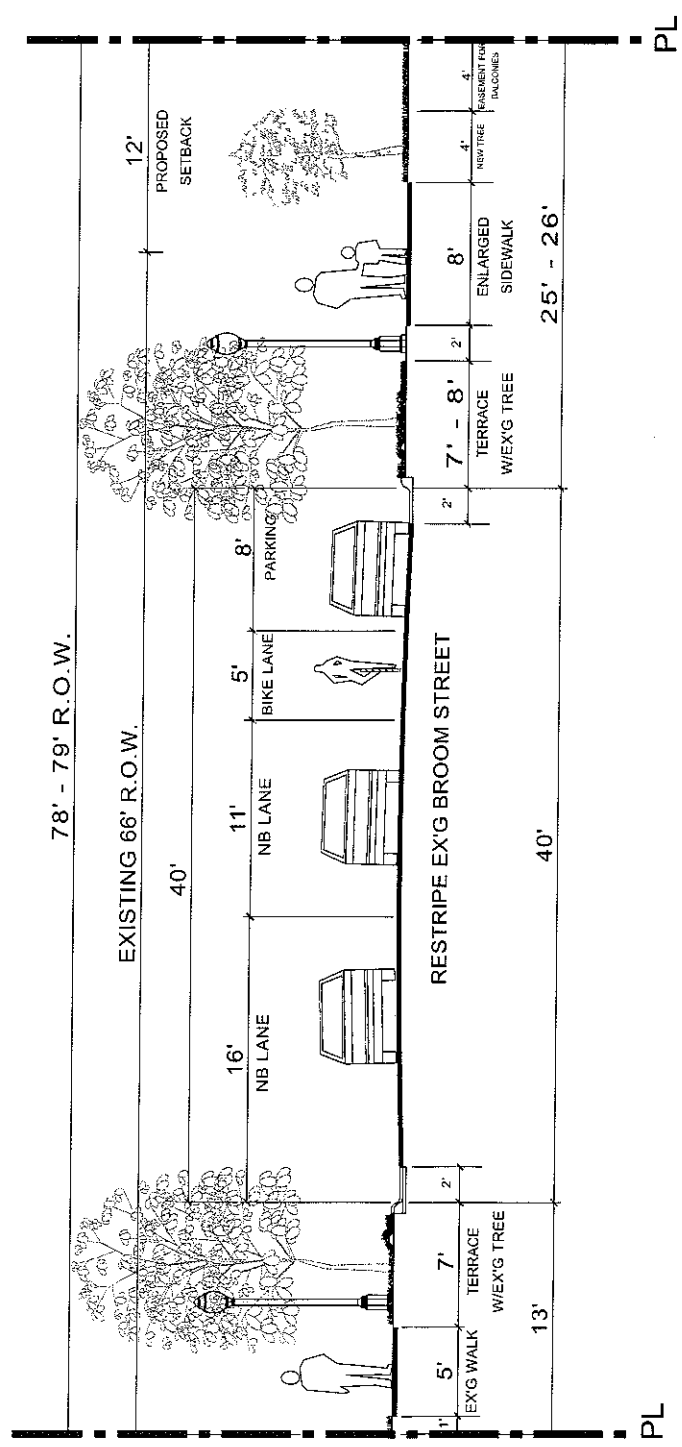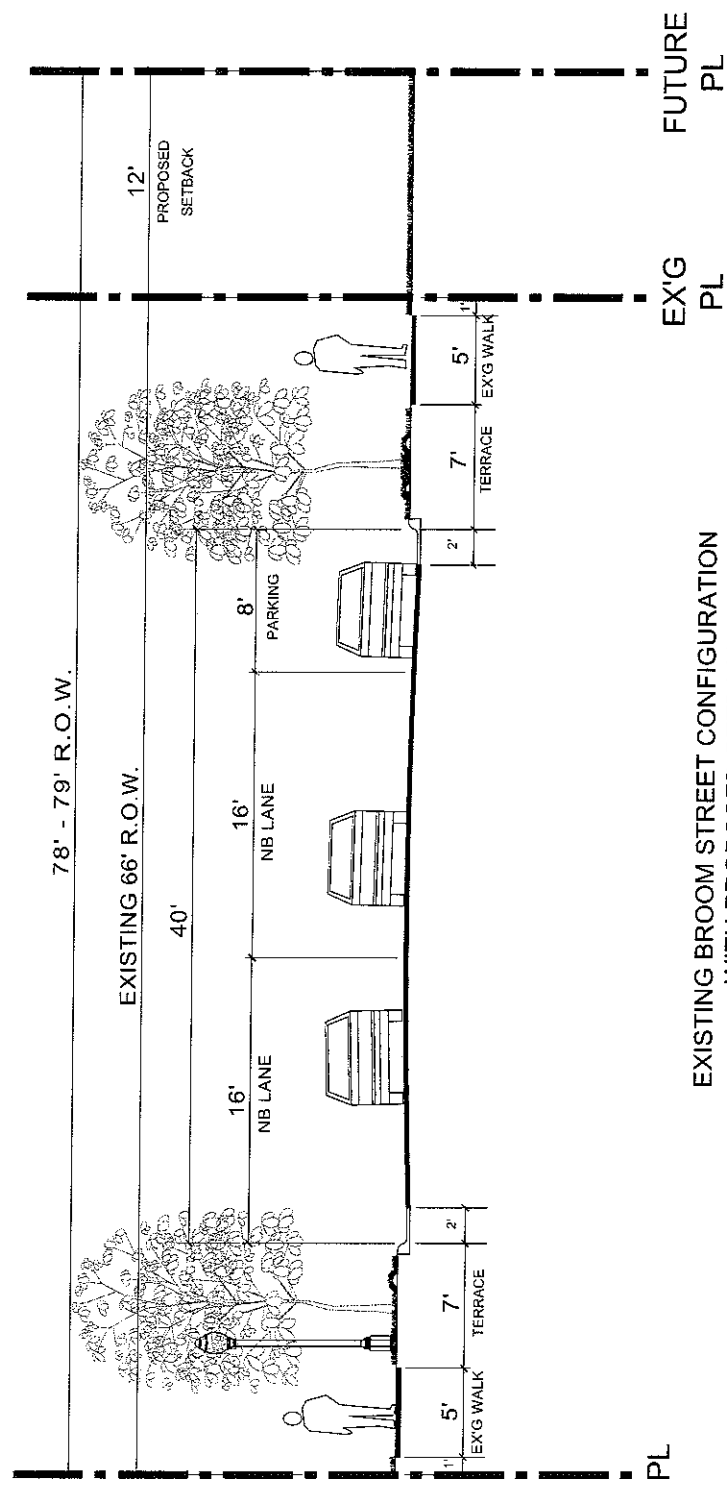

# BROOM STREET EASEMENT STUDY

SCALE: 3/16" = 1' - 0"

**CAPITOL WEST  
MADISON - BLOCK 51**

NOTES:

THE ALEXANDER COMPANY

146 EAST BADGER ROAD  
MADISON, WISCONSIN 53713  
608-258-5580

ISSUE:

PUD/SIP MARCH 2005

MASTER PLAN

DRAWING TITLE:

MASTER PLAN

DWG:

**SITE PLAN**

