

PRODUCED BY AN AUTODESK STUDENT VERSION

PRODUCED BY AN AUTODESK STUDENT VERSION


KLAAS BUILDERS LLC

1


FLOOR PLAN

Scale: 1/4" = 1'-0"

CREATED BY: MATTHEW KLAAS
PROJECT: GARAGE
CLIENT: PETER WENG
REV #: -
DATE: 18 FEBRUARY 2020

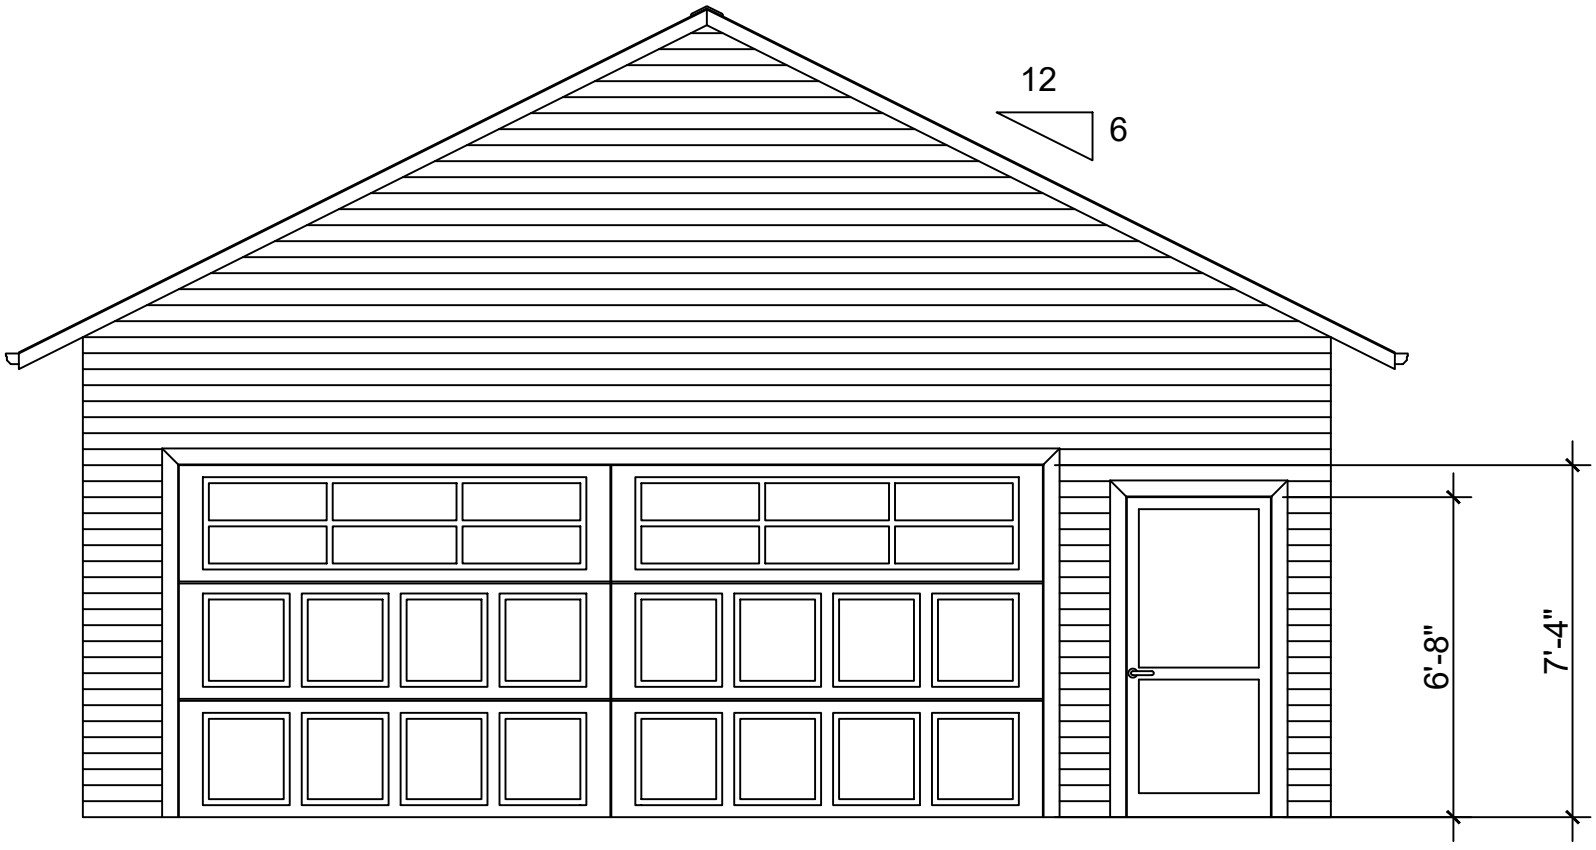

FRONT ELEVATION

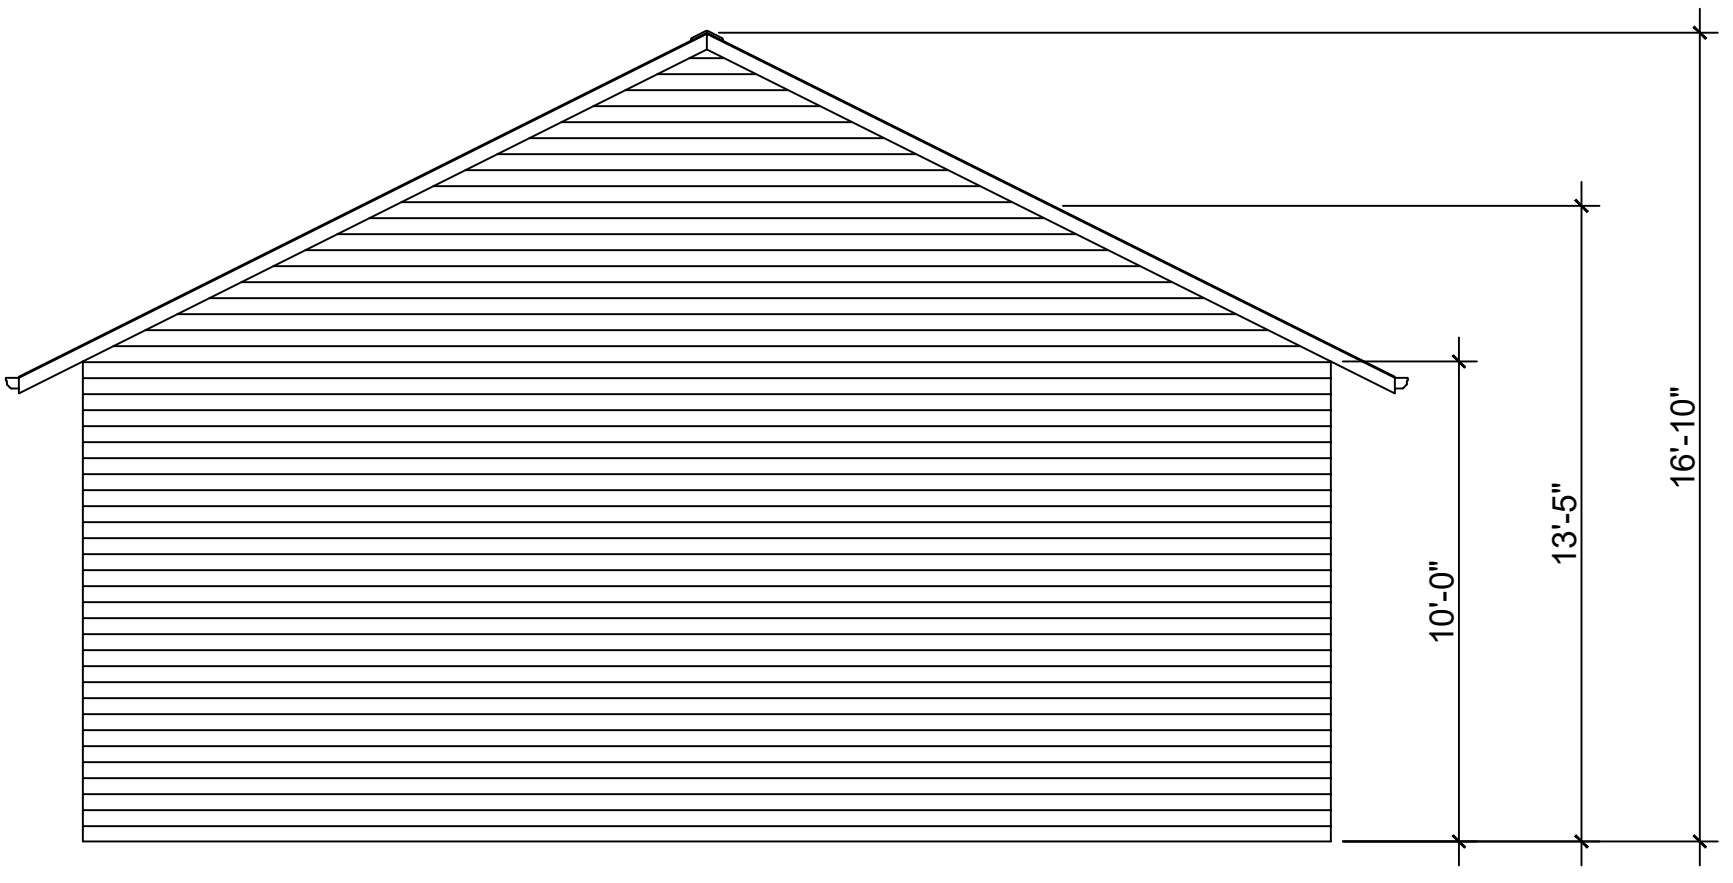

REAR ELEVATION

PRODUCED BY AN AUTODESK STUDENT VERSION

PRODUCED BY AN AUTODESK STUDENT VERSION


KLAAS BUILDERS LLC

2 ELEVATIONS
Scale: 1/4" = 1'-0"


CREATED BY: MATTHEW KLAAS
PROJECT: GARAGE
CLIENT: PETER WENG
REV #: -
DATE: 18 FEBRUARY 2020

PRODUCED BY AN AUTODESK STUDENT VERSION

PRODUCED BY AN AUTODESK STUDENT VERSION

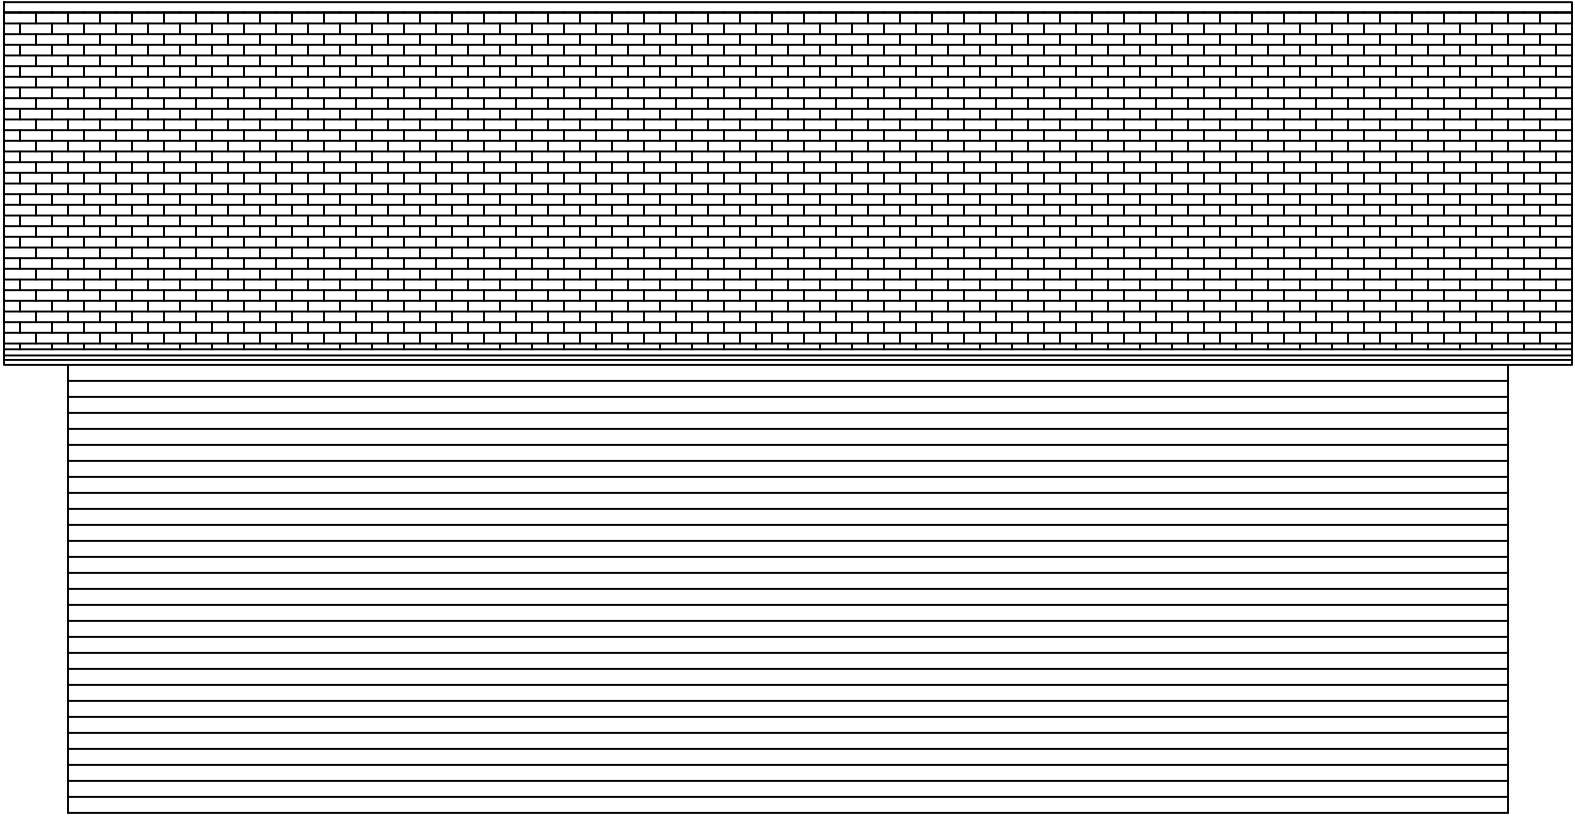

LEFT ELEVATION

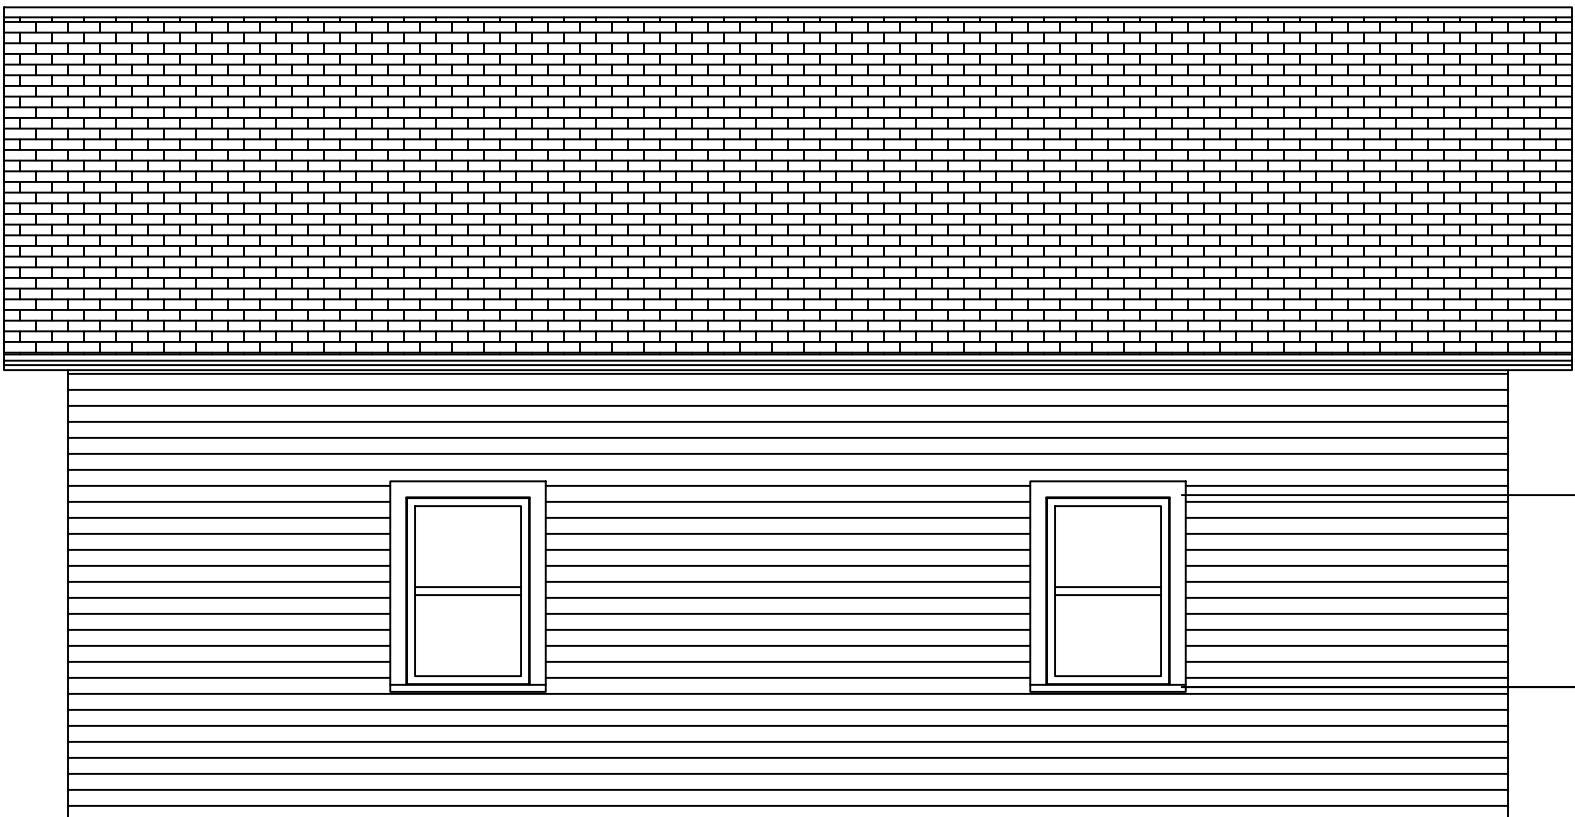

RIGHT ELEVATION

4'-0"
2'-8 3/4"

KLAAS BUILDERS LLC


3 ELEVATIONS
Scale: 1/4" = 1'-0"

CREATED BY: MATTHEW KLAAS
PROJECT: GARAGE
CLIENT: PETER WENG
REV #: -
DATE: 18 FEBRUARY 2020

DESCRIPTION:
 LOT 13 SIXTH WARD LAND CD. REPLAT OF
 PART OF BLOCKS 231 & 234 ORIGINAL PLAT
 OF CITY OF MADISON, DANE COUNTY,
 WISCONSIN.

PROPERTY ADDRESS:
 1438 MORRISON ST
 MADISON, WI 53703

PREPARED FOR:
 SUGAR CREEK HOMES, LLC
 237 RIDGE VIEW TR
 VERONA, WI 53593

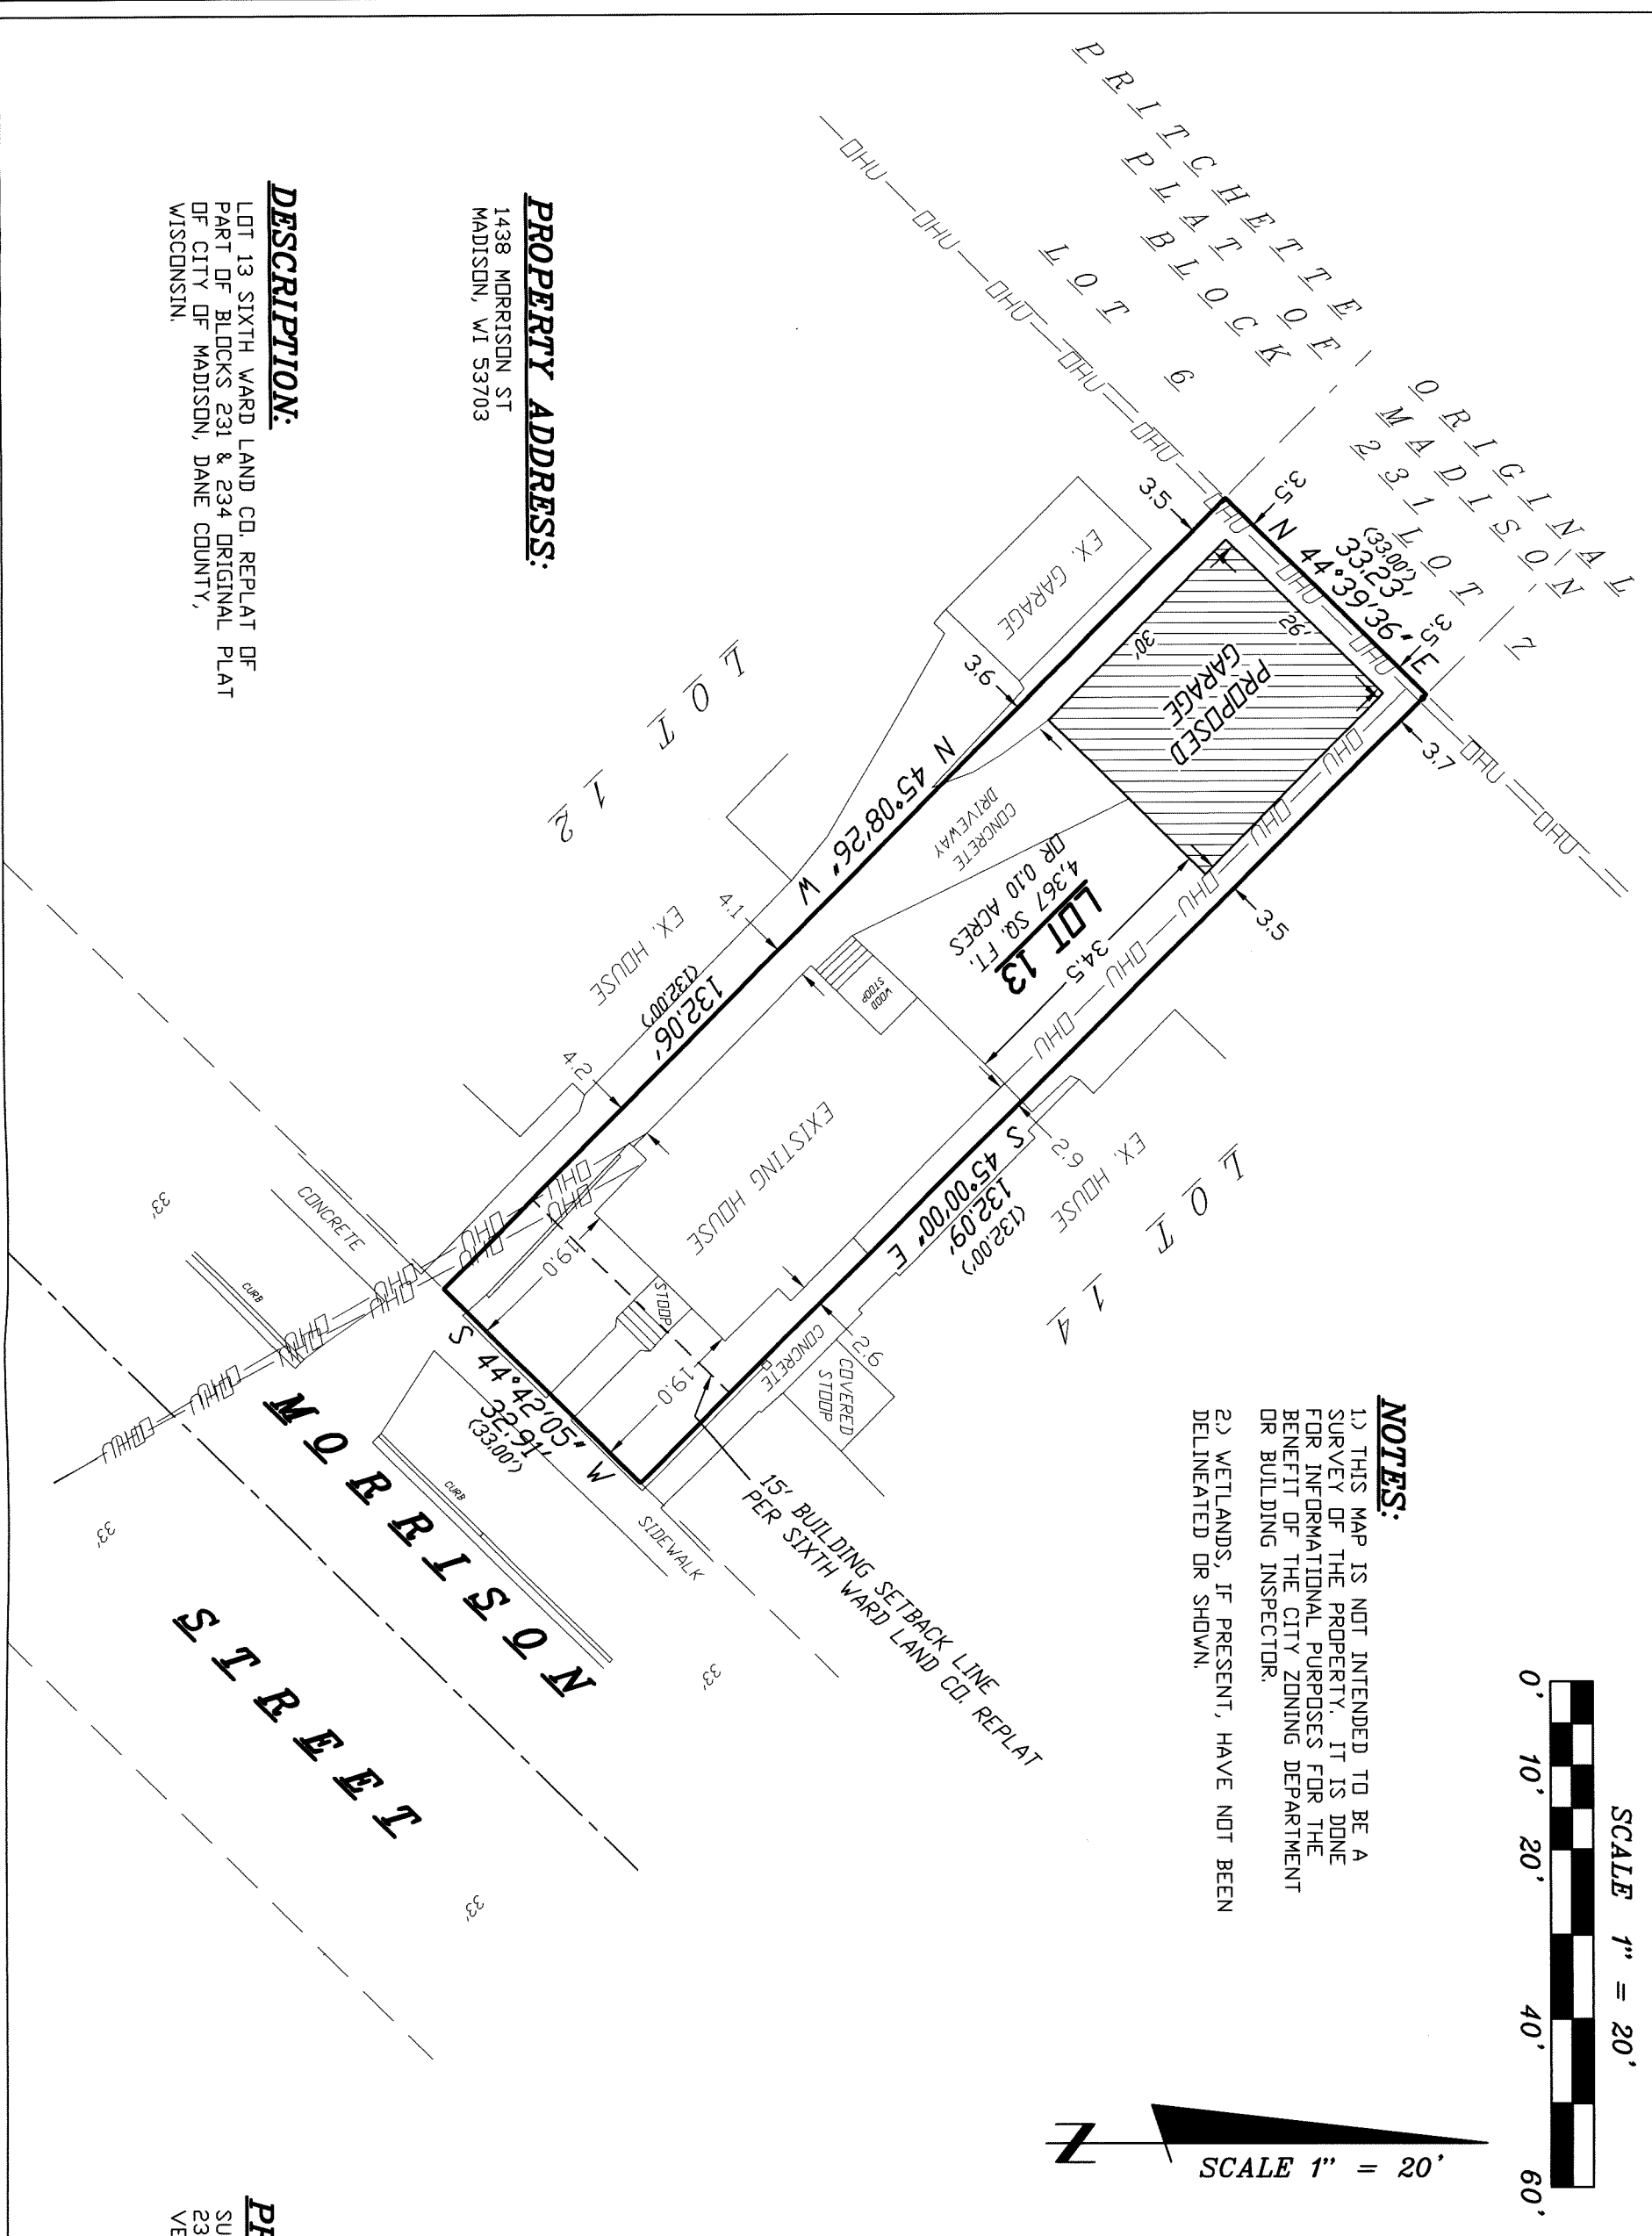

NOTES:
 1.) THIS MAP IS NOT INTENDED TO BE A SURVEY OF THE PROPERTY. IT IS DONE FOR INFORMATIONAL PURPOSES FOR THE BENEFIT OF THE CITY ZONING DEPARTMENT OR BUILDING INSPECTOR.
 2.) WETLANDS, IF PRESENT, HAVE NOT BEEN DELINEATED OR SHOWN.



SITE PLAN			
LOT 13 SIXTH WARD LAND CD. REPLAT OF PART OF BLOCKS 231 & 234 ORIGINAL PLAT OF CITY OF MADISON, DANE COUNTY, WISCONSIN.			
DATE	JANUARY 15, 2020	REVISION DATE:	CHECK BY N.T.P.
SCALE:	1" = 20'		DRAWING NO. 20W-15
DRAWN BY	CHRIS ADAMS		SHEET 1 OF 1



WILLIAMSON SURVEYING & ASSOCIATES, LLC
 104 A WEST MAIN STREET, WAUNAKEE, WISCONSIN, 53597.
 NOA T. PRIEVE & CHRIS W. ADAMS
 PROFESSIONAL LAND SURVEYORS
 PHONE: 608-255-5705 FAX: 608-849-9760 WEB: WILLIAMSONSURVEYING.COM