


TYPICAL LETTERING:
16" HIGH ALUMINUM
LETTERING ON 3"
STAND-OFFS WITH
INTEGRATED BACK LIGHT


SOUTH ELEVATION SIGNAGE

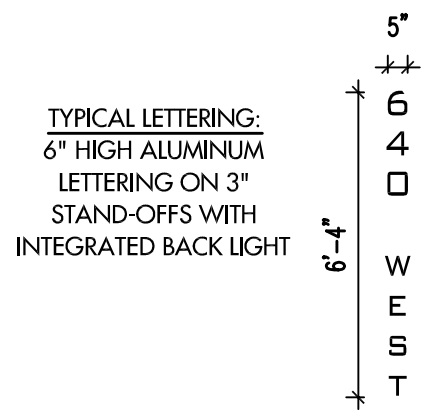

TYPICAL LETTERING:
6" HIGH ALUMINUM
LETTERING ON 3"
STAND-OFFS WITH
INTEGRATED BACK LIGHT

EAST ELEVATION AT ENTRY

TYPICAL LETTERING:
9" HIGH ALUMINUM
NUMBERING ON 1"
STAND-OFFS

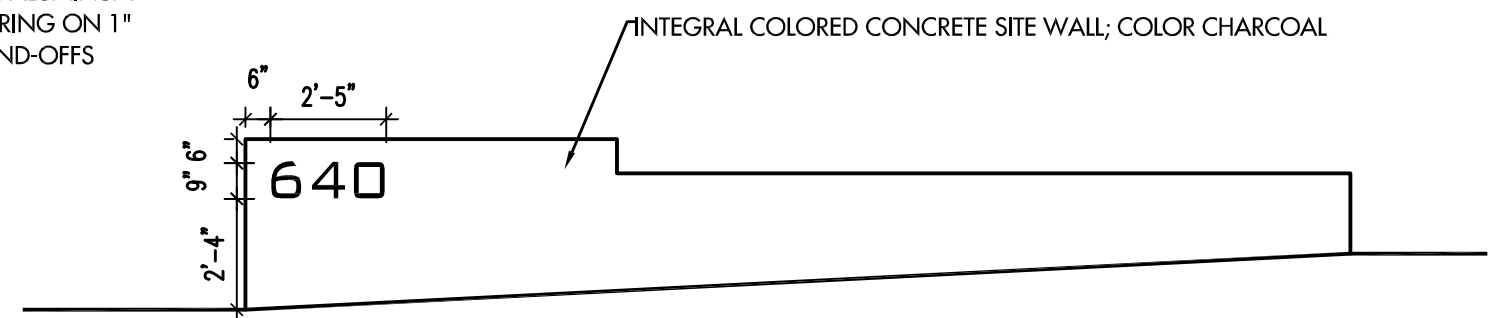

BUILDING NUMBER ON SITE WALL

640 WEST APARTMENTS

SIGNAGE DIAGRAMS

Scale: 1/4" = 1'-0"

Urban Design Commission/Plan Commission Submittal -- submitted February 8, 2012 for Feb. 15, 2012 UDC initial/final approval meeting and April 9, 2012 Plan Commission meeting

Engberg Anderson Project No. 112157.00