




PROJECT: 330 E. WILSON
 CLIENT: KOTHE REAL ESTATE PARTNERS
 1515 E. MAIN STREET SUITE 210
 MADISON, WI 53703

PROJECT NO: 2016-01
 DRAWING NO: 2016-01
 DATE: 08/18/16
 SCALE: AS NOTED

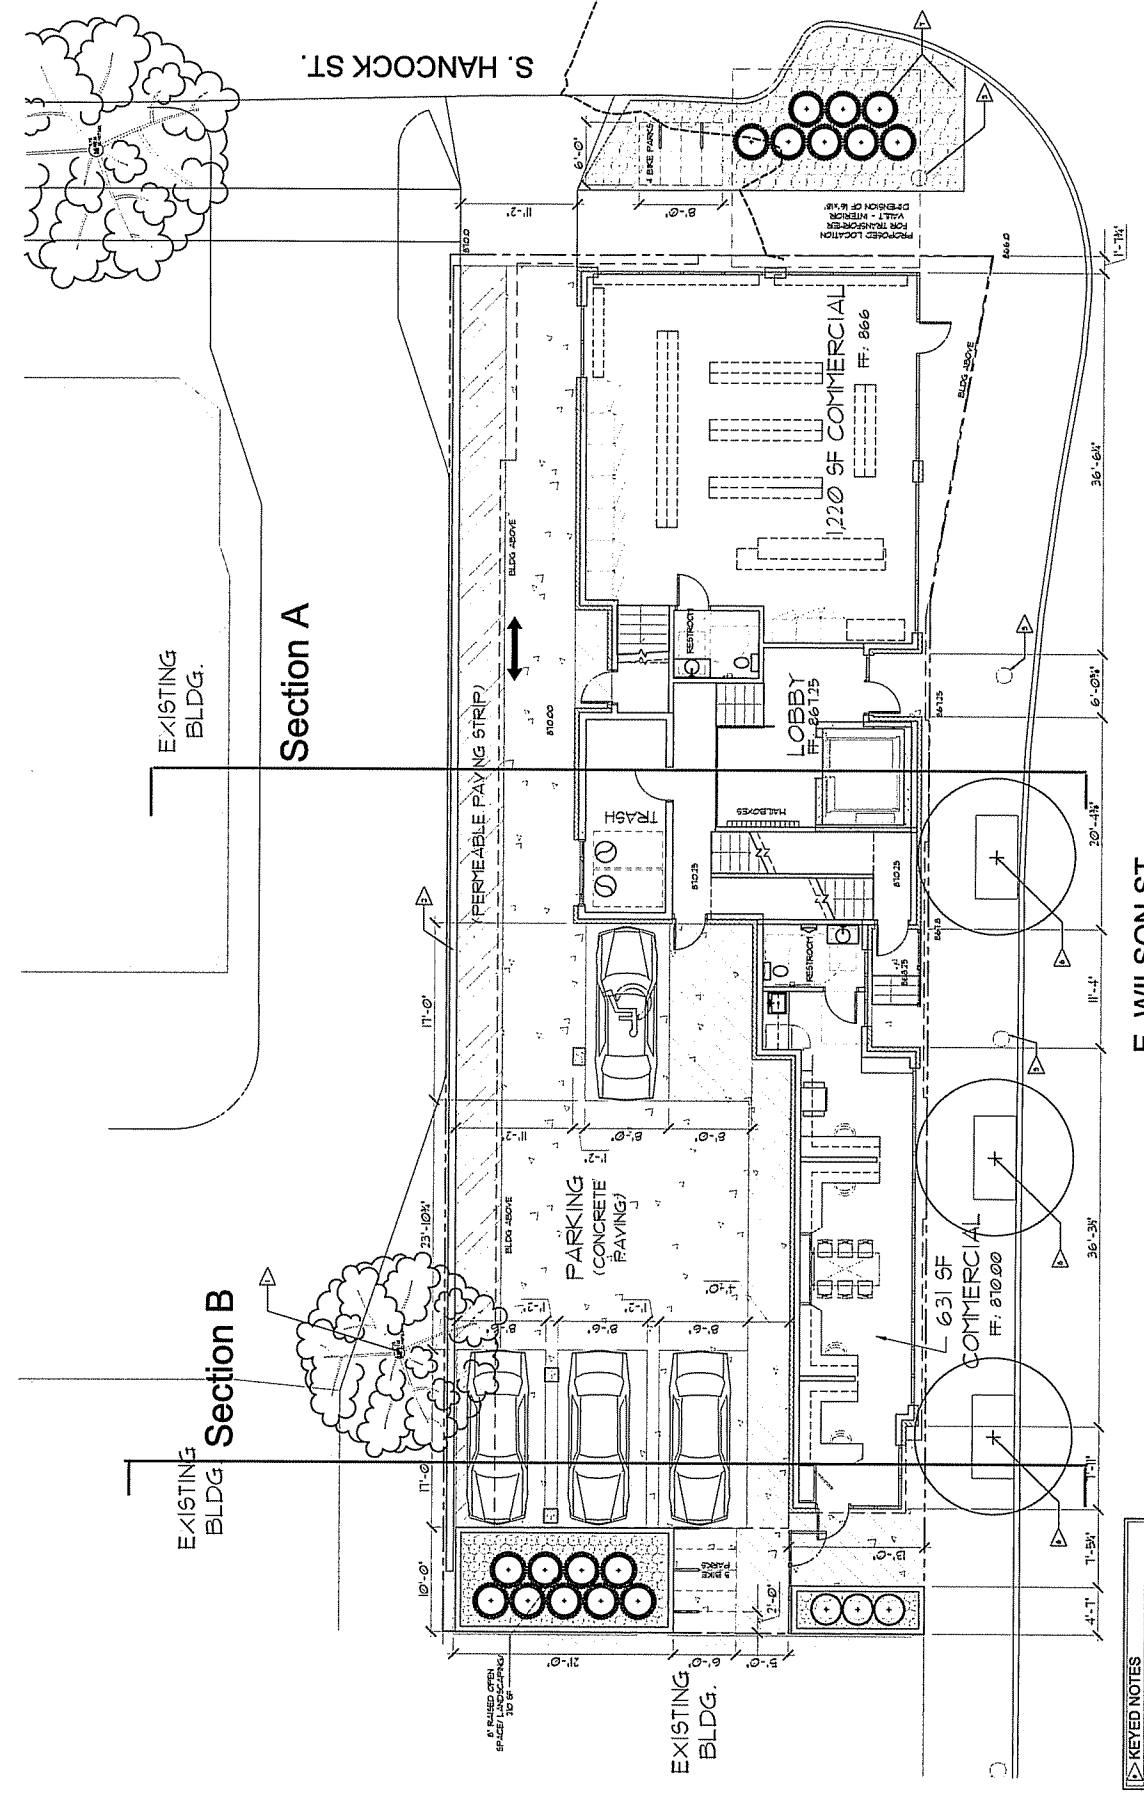


- KEYED NOTES**
- 1. EXISTING STRUCTURAL WALL, PROVIDE AROUND BY 4" D.C.
 - 2. 4" D.C. FINISH
 - 3. EXISTING FINISH LUMP
 - 4. NEW FINISH
 - 5. NEW WALL
 - 6. NEW FLOOR - REFER TO LAYOUT FOR DETAILS
 - 7. NEW FLOORING - REFER TO LAYOUT FOR DETAILS

E. WILSON ST.

1 FIRST FLOOR PLAN / SITE PLAN
 SCALE: 1/8" = 1'-0"

FIRST FLOOR
 PLAN / SITE
 PLAN
 A2.01

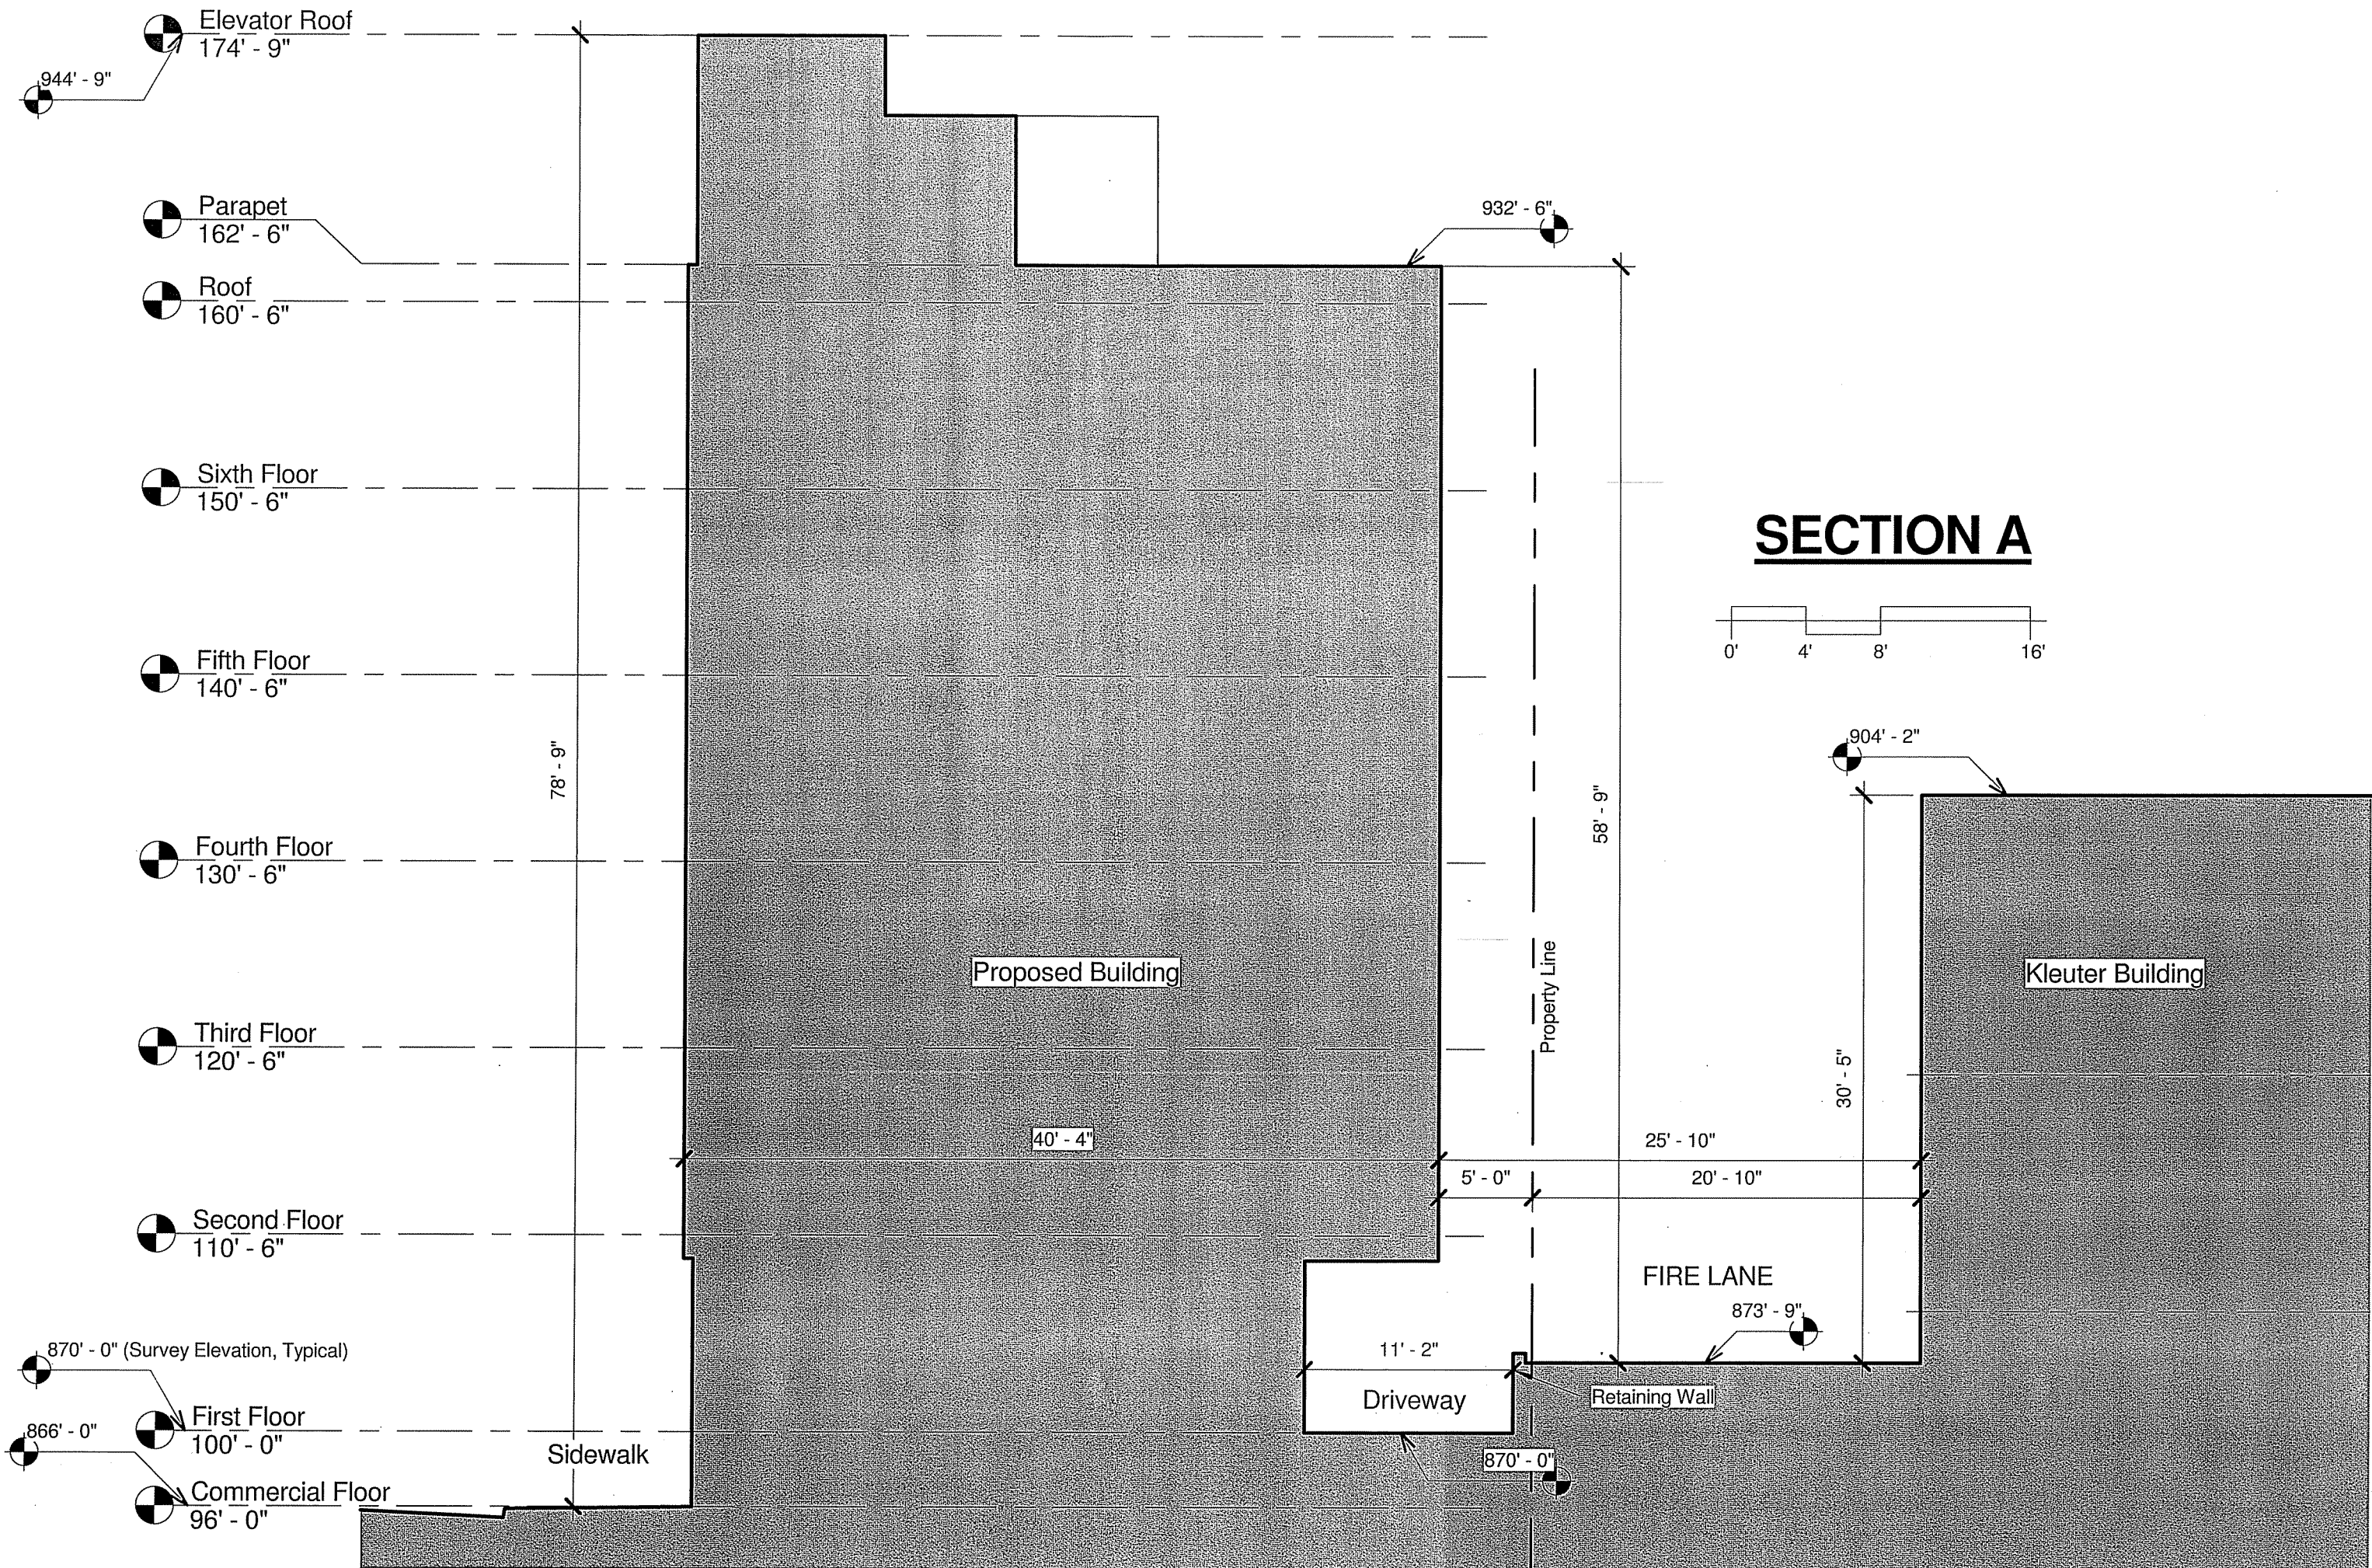

Elevator Roof
174' - 9"

944' - 9"

Parapet
162' - 6"

Roof
160' - 6"

Sixth Floor
150' - 6"

Fifth Floor
140' - 6"

Fourth Floor
130' - 6"

Third Floor
120' - 6"

Second Floor
110' - 6"

870' - 0" (Survey Elevation, Typical)


First Floor
100' - 0"

866' - 0"

Commercial Floor
96' - 0"

932' - 6"

SECTION A

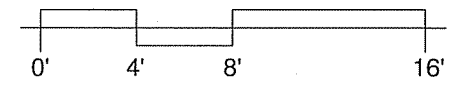

78' - 9"

Proposed Building

40' - 4"

Property Line

58' - 9"

904' - 2"

Kleuter Building

30' - 5"

25' - 10"

20' - 10"

FIRE LANE

873' - 9"


Driveway

11' - 2"

Retaining Wall

870' - 0"

Sidewalk

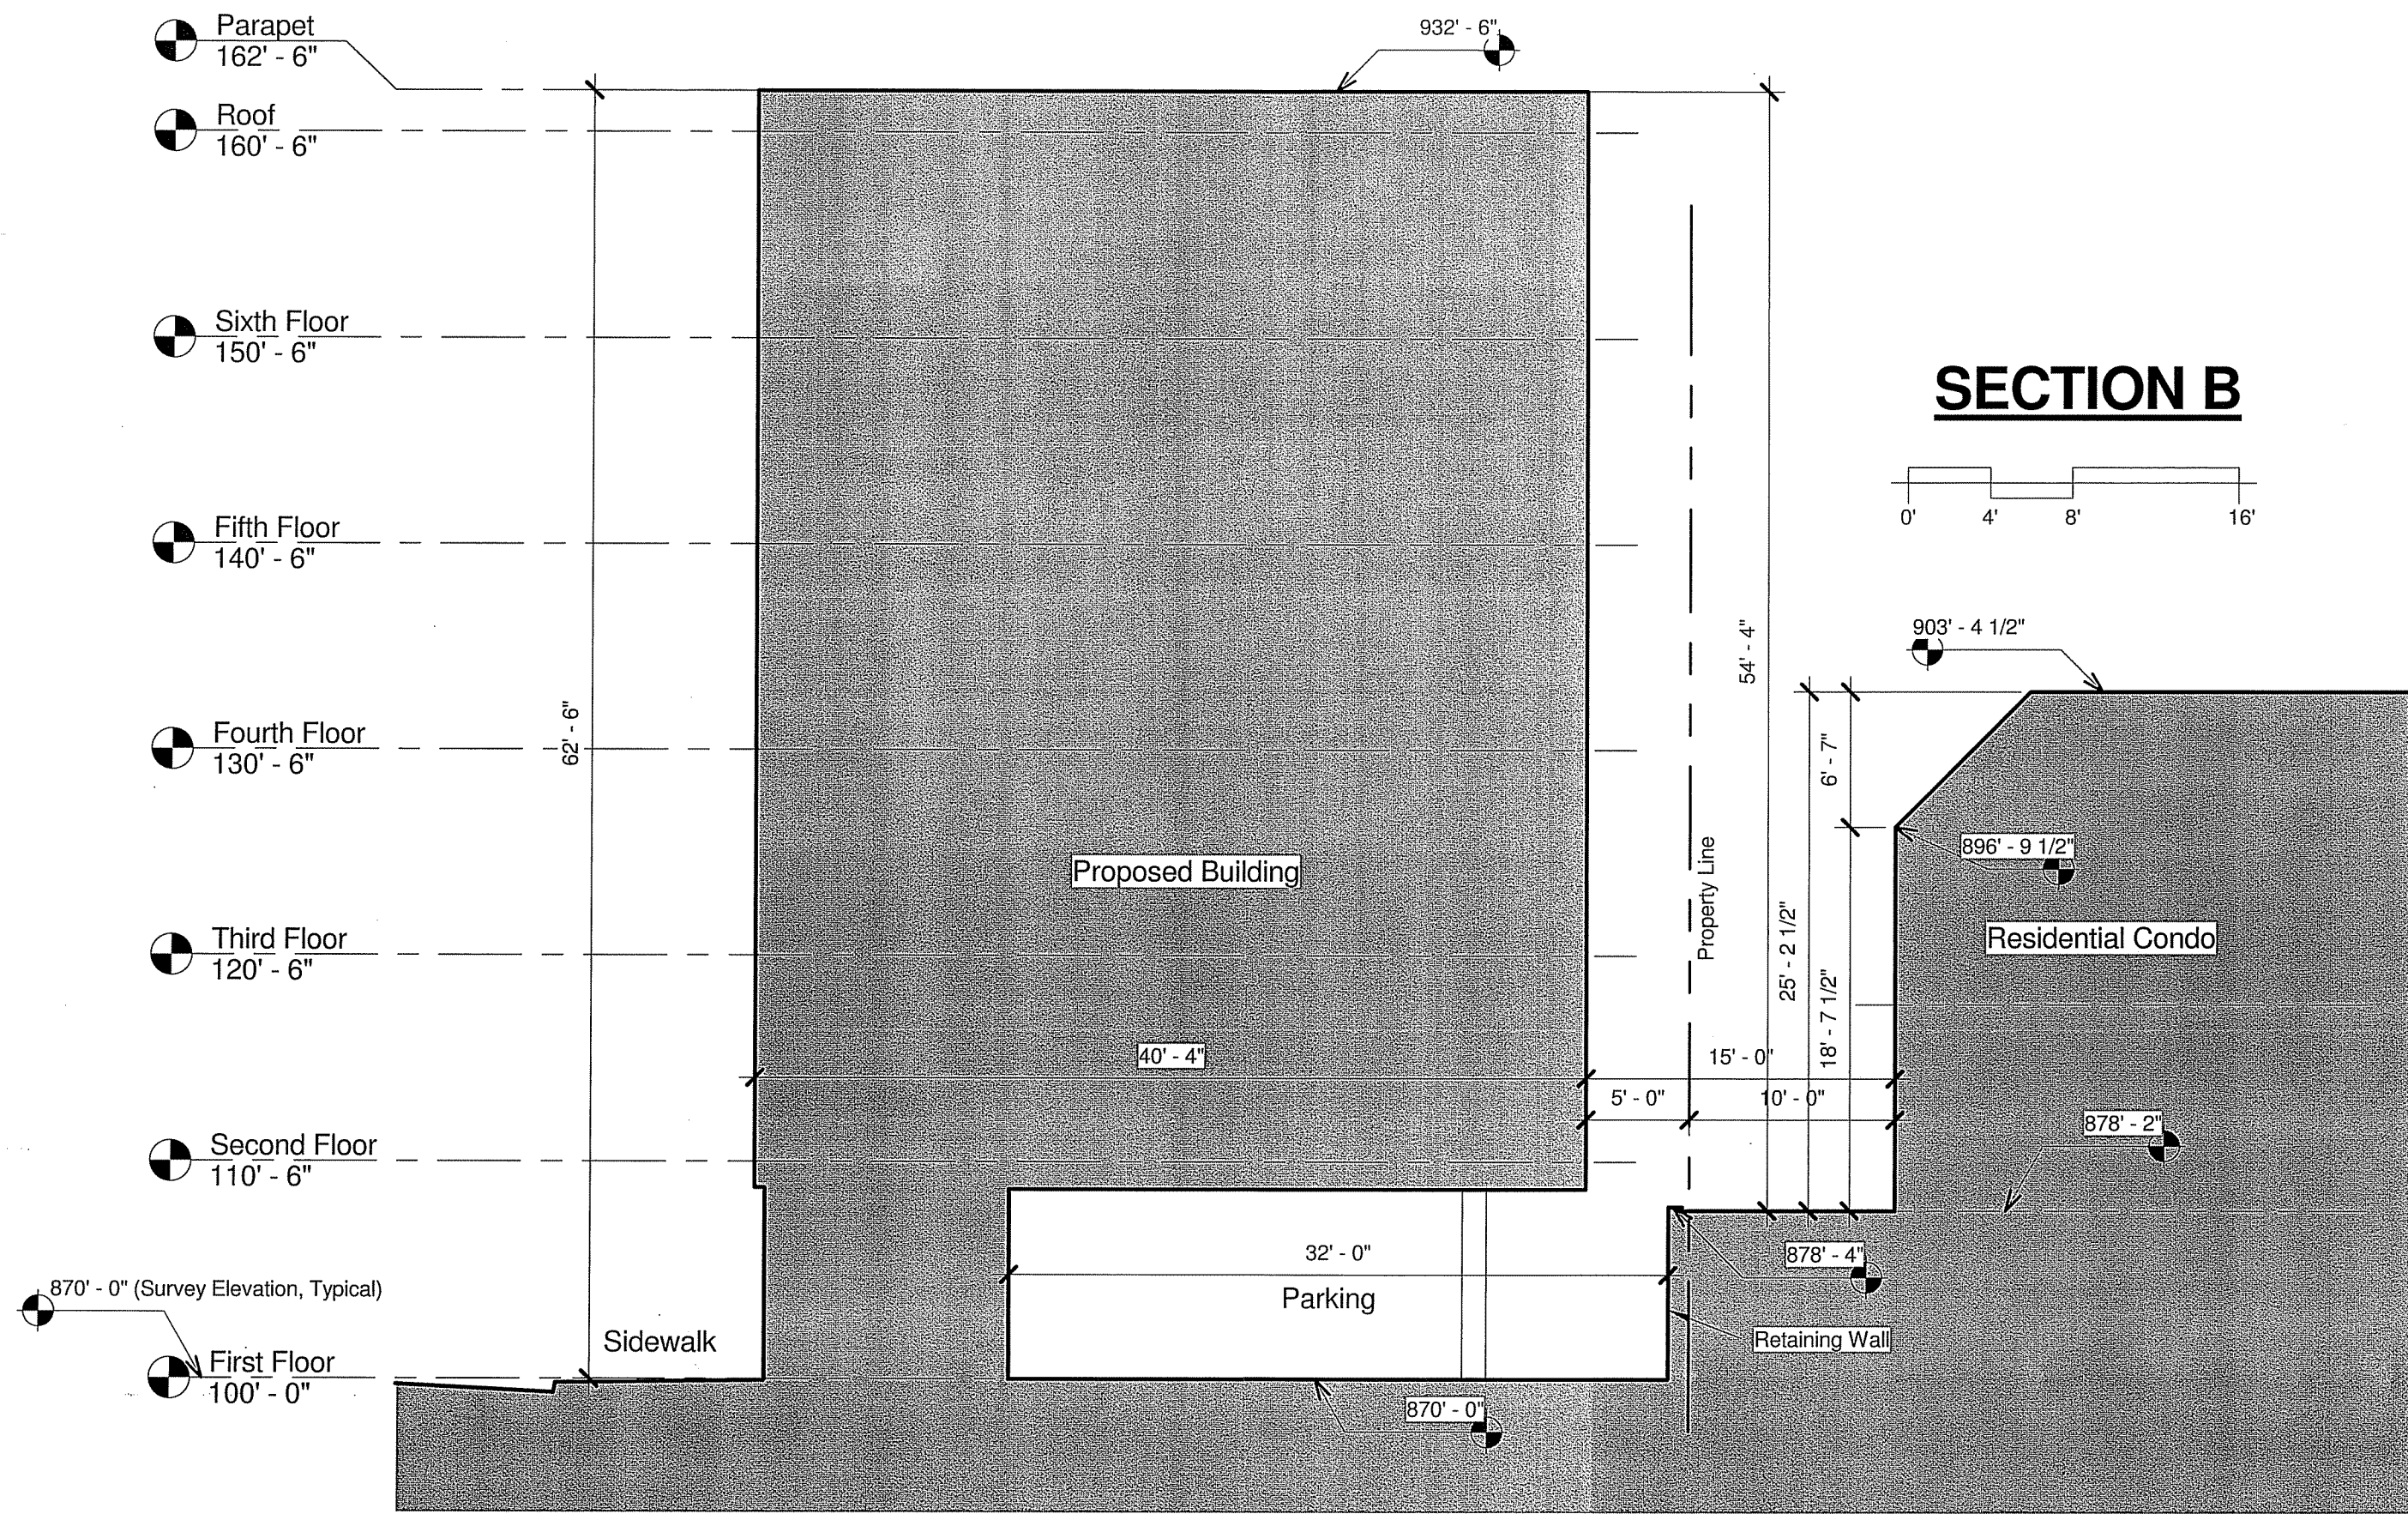

Parapet
162' - 6"

Roof
160' - 6"

Sixth Floor
150' - 6"

Fifth Floor
140' - 6"

Fourth Floor
130' - 6"

Third Floor
120' - 6"


Second Floor
110' - 6"

870' - 0" (Survey Elevation, Typical)

First Floor
100' - 0"

932' - 6"

SECTION B

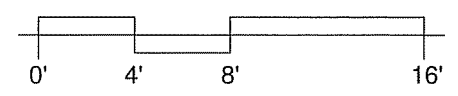

903' - 4 1/2"

54' - 4"

Proposed Building

40' - 4"

Property Line

896' - 9 1/2"

Residential Condo

878' - 2"

32' - 0"

Parking

878' - 4"

Retaining Wall

Sidewalk

870' - 0"

62' - 6"

15' - 0"

25' - 2 1/2"

18' - 7 1/2"

10' - 0"

5' - 0"

6' - 7"