

**APPLICATION FOR
URBAN DESIGN COMMISSION
REVIEW AND APPROVAL**

AGENDA ITEM # _____
Project # _____

DATE SUBMITTED: _____	1/17/07	Action Requested
UDC MEETING DATE: _____	1/24/07	<input type="checkbox"/> Informational Presentation
		<input checked="" type="checkbox"/> Initial Approval and/or Recommendation
		<input type="checkbox"/> Final Approval and/or Recommendation

PROJECT ADDRESS: _____ 479 Commerce Drive
ALDERMANIC DISTRICT: _____ Paul Skidmore

OWNER/DEVELOPER (Partners and/or Principals) ARCHITECT/DESIGNER/OR AGENT:
Madison West Princeton Lodging Investors I, LLC Gary Brink & Associates, Inc.
c/o Raymond Management Co. 8401 Excelsior Drive
7700 Mineral Point Road, Suite 100
Madison, WI 53717 Madison, WI 53717

CONTACT PERSON: _____ Gary Brink
Address: _____
Phone: _____ (608) 829-1750
Fax: _____ (608) 829-3056
E-mail address: _____ jjbrink@tds.net

TYPE OF PROJECT:
(See Section A for:)

- Planned Unit Development (PUD)
 - General Development Plan (GDP)
 - Specific Implementation Plan (SIP)
- Planned Community Development (PCD)
 - General Development Plan (GDP)
 - Specific Implementation Plan (SIP)
- Planned Residential Development (PRD)
- New Construction or Exterior Remodeling in an Urban Design District * (A public hearing is required as well as a fee)
- School, Public Building or Space (Fee may be required)
- New Construction or Addition to or Remodeling of a Retail, Hotel or Motel Building Exceeding 40,000 Sq. Ft.
- Planned Commercial Site


(See Section B for:)
 New Construction or Exterior Remodeling in C4 District (Fee required)

(See Section C for:)
 R.P.S.M. Parking Variance (Fee required)

(See Section D for:)
 Comprehensive Design Review* (Fee required)
 Street Graphics Variance* (Fee required)
 Other _____

*Public Hearing Required (Submission Deadline 3 Weeks in Advance of Meeting Date)

Where fees are required (as noted above) they apply with the first submittal for either initial or final approval of a project.

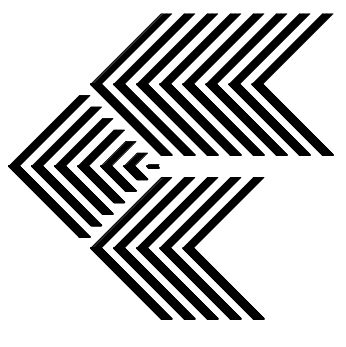

GARY BRINK & ASSOCIATES
ARCHITECTS

8401 EXCELSIOR DRIVE
MADISON, WI 53717
608-829-1750 (F)
608-829-3056

PROJECT:
HOMWOOD SUITES
479 COMMERCE DRIVE MADISON, WISCONSIN 53719



CLIENT:
MADISON WEST PRINCETON LODGING INVESTORS I, LLC
7700 MINERAL POINT RD., SUITE 100, MADISON WISCONSIN 53717

© 2007 GARY BRINK & ASSOC.
Any duplication, reproduction,
or use by any other party, in
whole or in part, without the
authorization is received from
GARY BRINK & ASSOC.
PROJECT: 200648
CAD FILE: 601-200648
DRAWN BY: TB
DATE: 09/17/07



A SOUTH ELEVATION
SCALE: 1/8" = 1'-0"

CLOUD REPRESENTS
CHANGES RESULTING
UPDC COMMENTS.

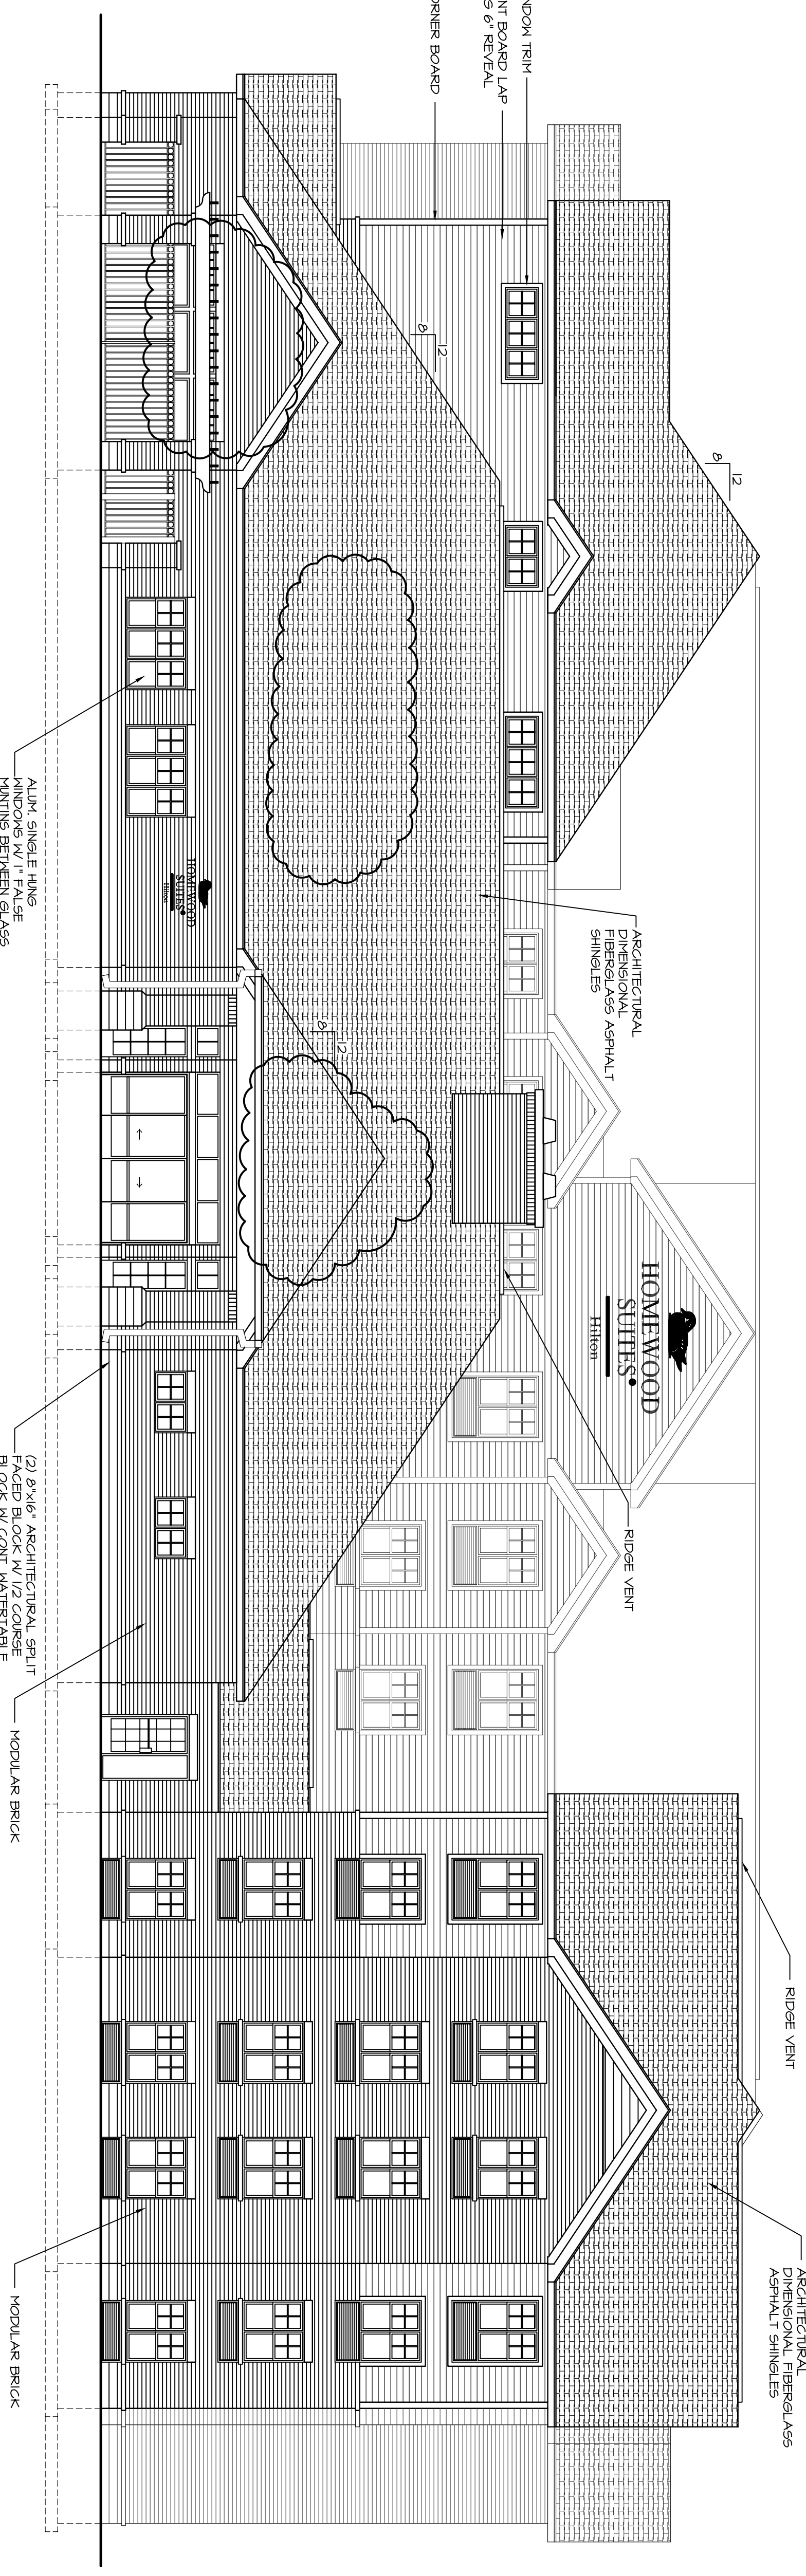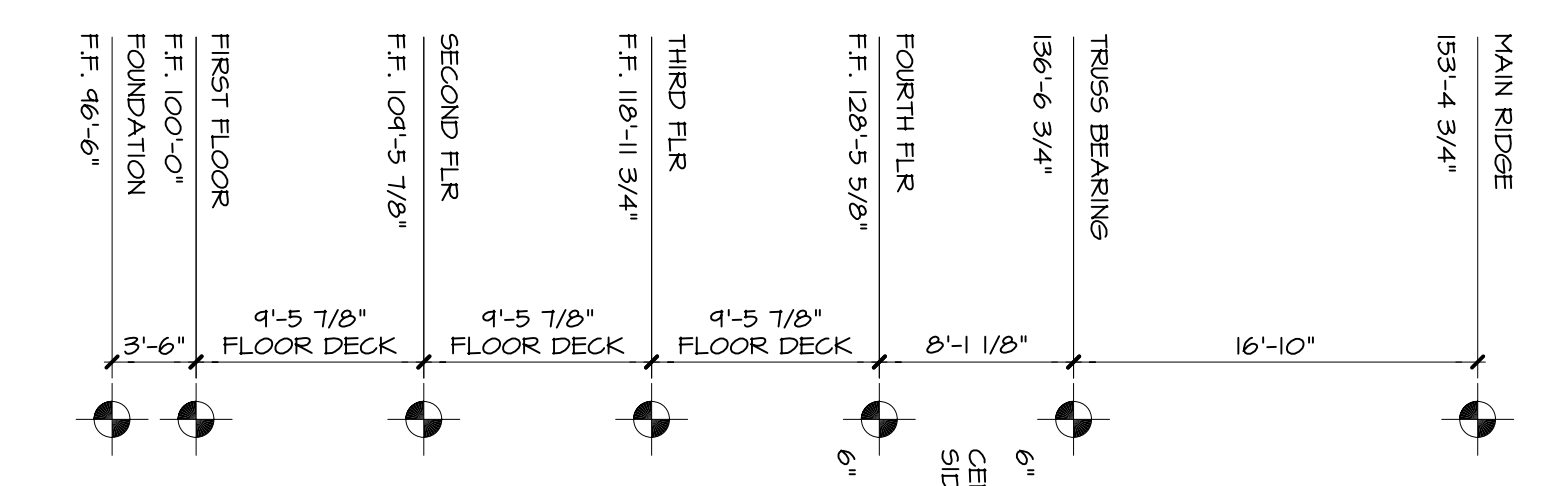

B EAST ELEVATION
SCALE: 1/8" = 1'-0"