




S I T E P L A N

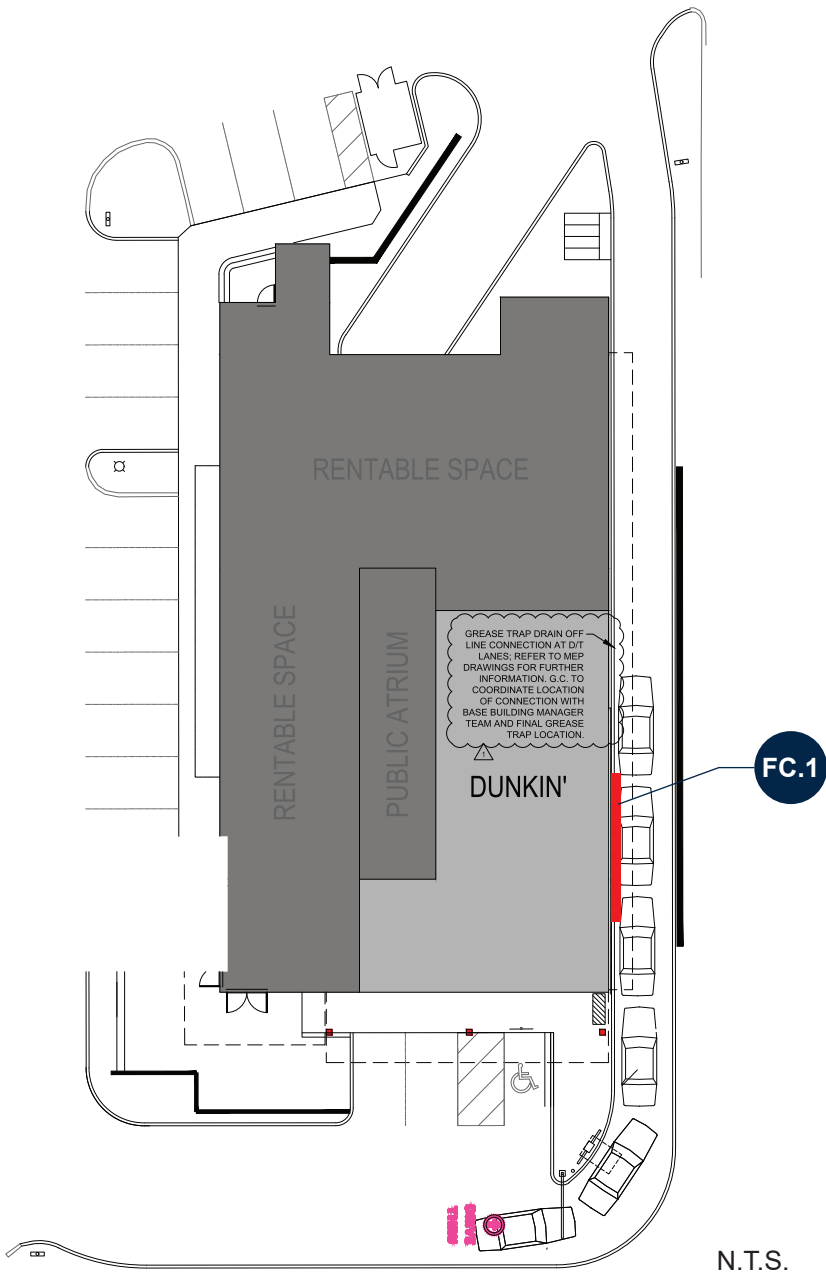

W O R K S C O P E



FC.1 NON-LIT FLAT CUT LETTERS (QTY 1)

C O D E A L L O W A N C E

CODE INFORMATION...

<div>JONES SIGN</div> <div>Your Vision. Accomplished.</div> <div>WWW.JONESSIGN.COM</div>	JOB #: 261503-R0	REV.	DATE	BY	DESCRIPTION	CLIENT APPROVAL	DATE		DUNKIN'	1502 West Broadway Madison, WI 53713	SHEET NUMBER
	DATE: 06.17.2021	1	00.00.00	XX	XXXX	LANDLORD APPROVAL	DATE				
	DESIGNER: A. McKinney	2	00.00.00	XX	XXXX						
	SALES REP: E. Zeise	3	00.00.00	XX	XXXX						
	PROJ MGR: S. Clark	4	00.00.00	XX	XXXX						
	5	00.00.00	XX	XXXX							
	6	00.00.00	XX	XXXX							
	7	00.00.00	XX	XXXX							
	8	00.00.00	XX	XXXX							
	9	00.00.00	XX	XXXX							
10	00.00.00	XX	XXXX								

This is an original, unpublished drawing by Jones Sign Co., Inc. It is for your personal use in conjunction with a project being planned for you by JONES SIGN. It is not to be shown to anyone outside of your organization, nor is it to be used, reproduced, copied or exhibited in any fashion. Use of this design or the salient elements of this design in any sign done by any other company, without the express written permission of JONES SIGN, is forbidden by law and carries a civil forfeiture of up to 25% of the purchase price of the sign. JONES SIGN will endeavor to closely match colors, including PMS, where specified. We cannot guarantee exact matches due to varying compatibility of surface materials and paints used. All sizes and dimensions are illustrated for client's conception of project and are not to be understood as being exact size or exact scale.

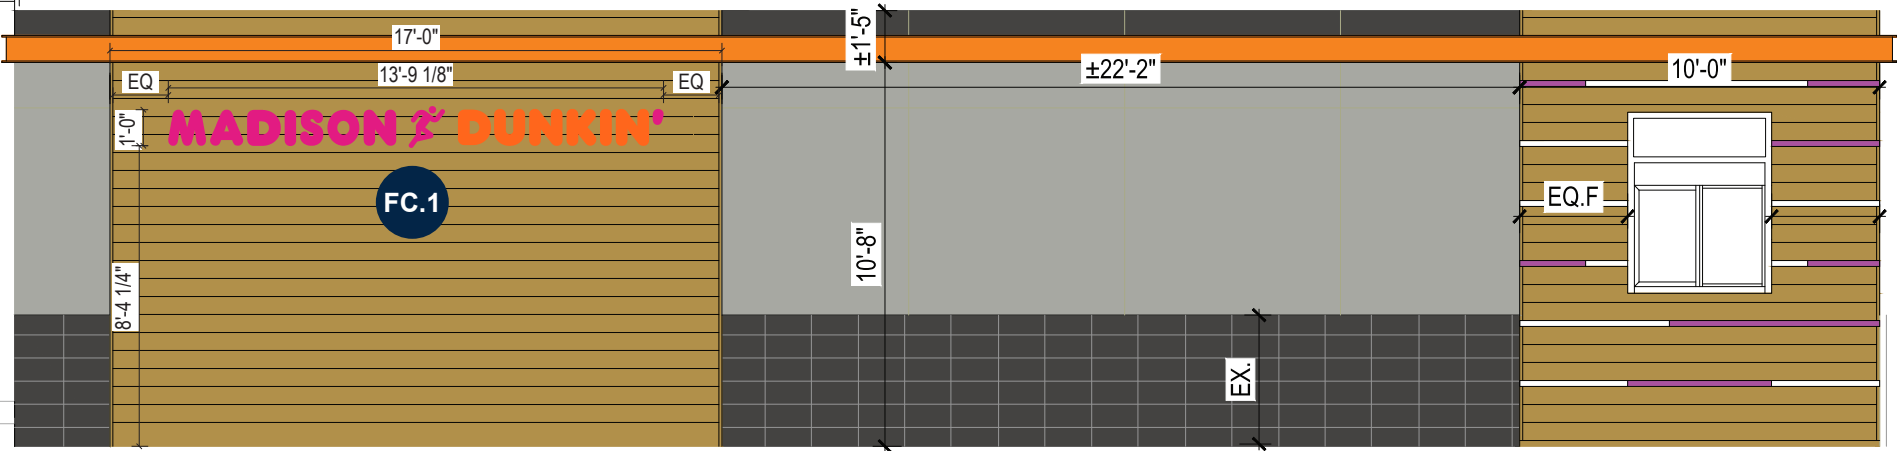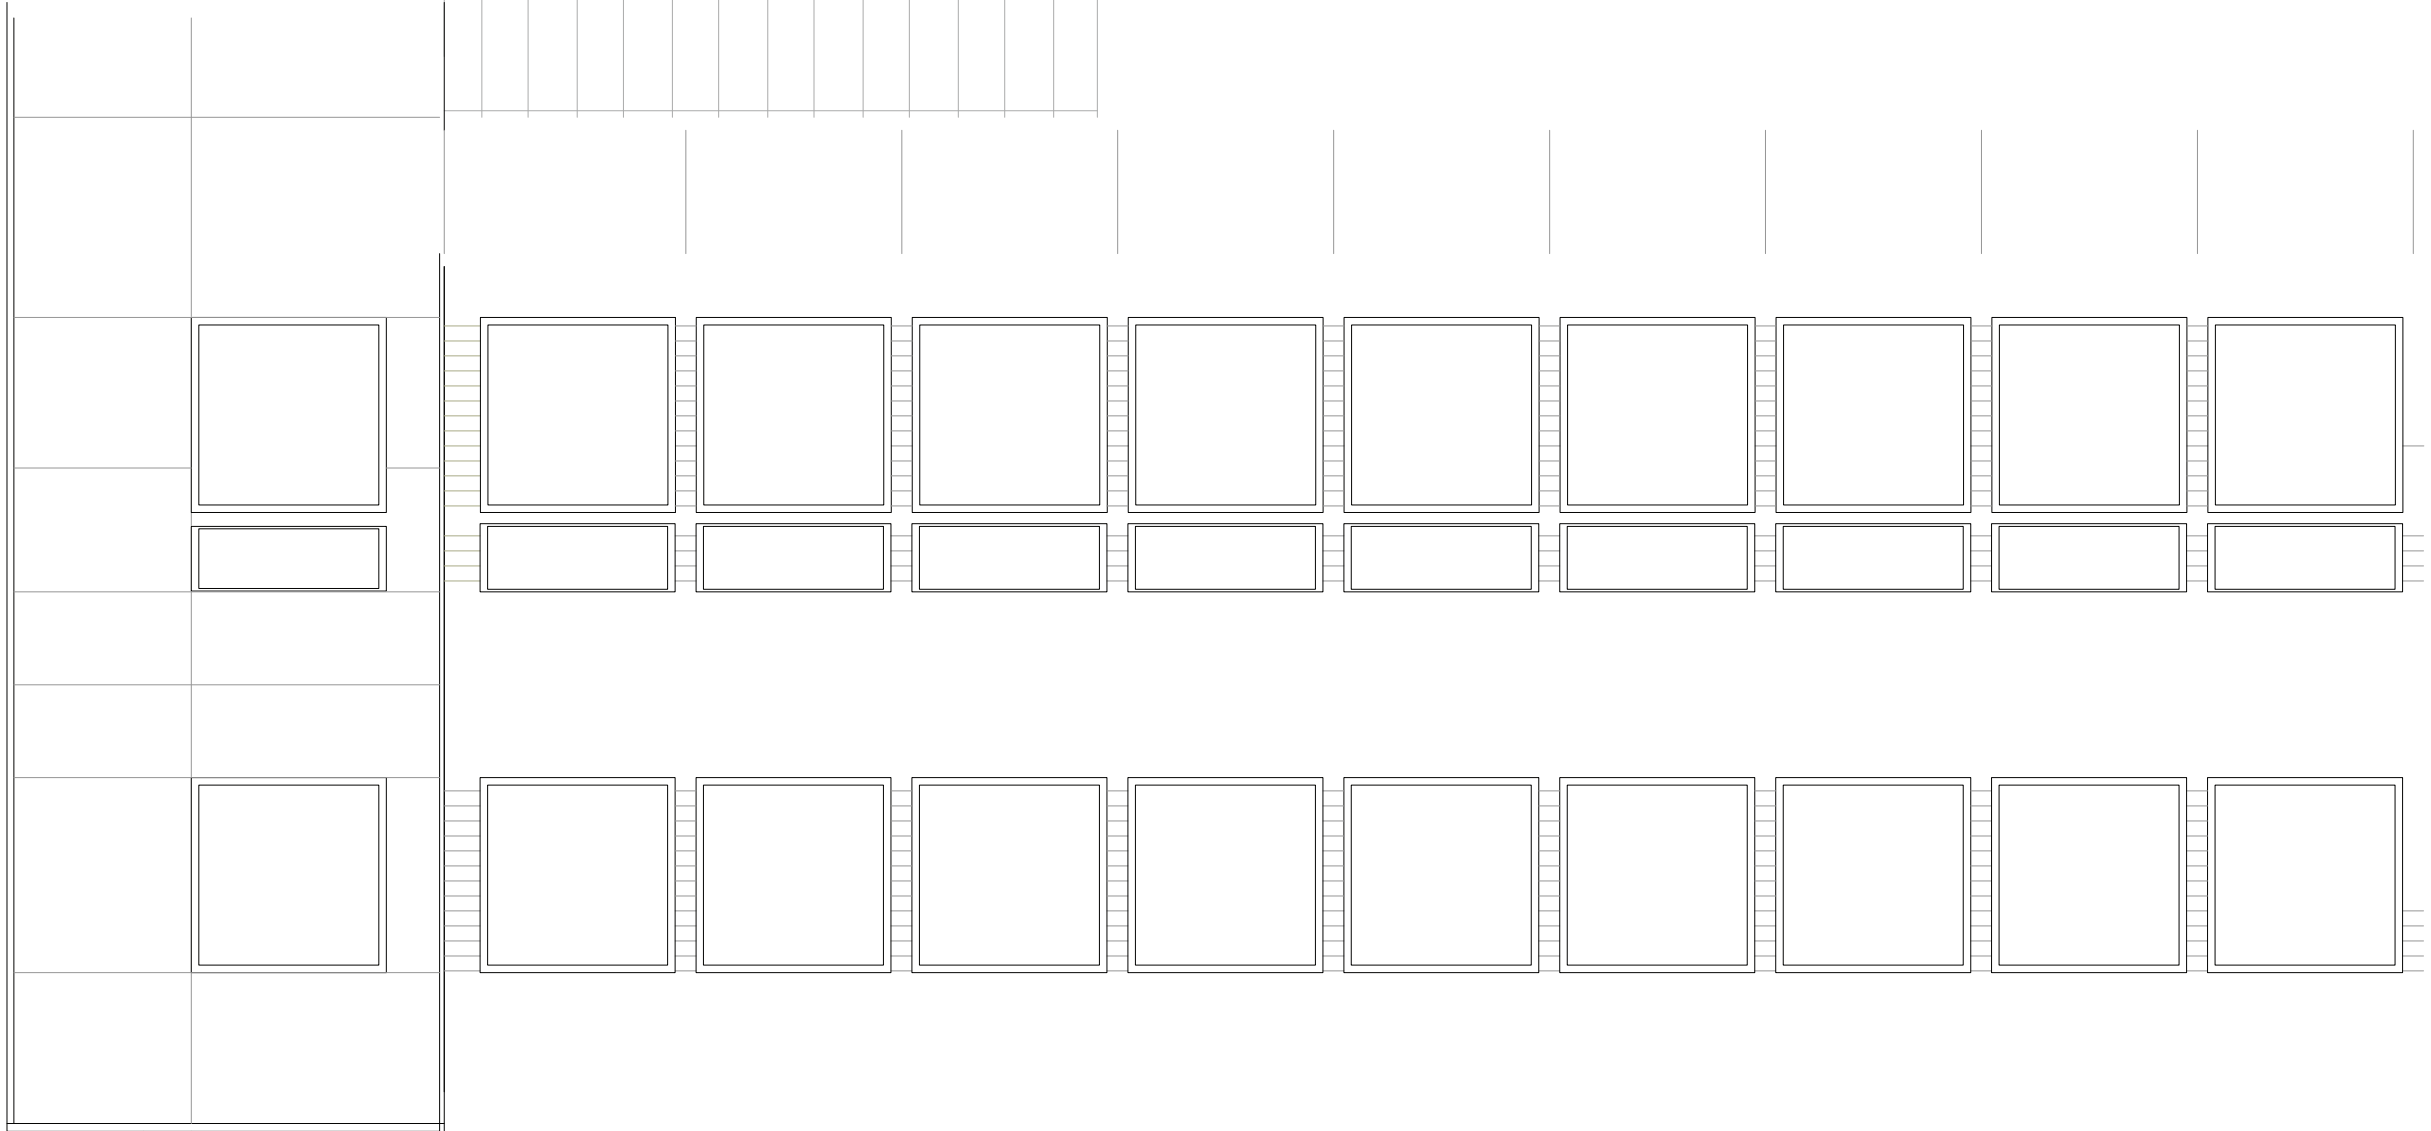

EAST ELEVATION
SCALE: 3/16" = 1'-0"


<div>JONES SIGN</div> <div>Your Vision. Accomplished.</div> <div>WWW.JONESSIGN.COM</div>	<div>JOB #: 261503-R0</div> <div>DATE: 06.17.2021</div> <div>DESIGNER: A. McKinney</div> <div>SALES REP: E. Zeise</div> <div>PROJ MGR: S. Clark</div>	<div>REV.</div> <div>DATE</div> <div>BY</div> <div>DESCRIPTION</div>	<div>CLIENT APPROVAL</div> <div>DATE</div>		<div>DUNKIN'</div>	<div>DUNKIN'</div> <div>1502 West Broadway</div> <div>Madison, WI 53713</div>	<div>SHEET NUMBER</div> <div>0.1</div>
		<div>1</div> <div>00.00.00</div> <div>XX</div> <div>XXXX</div> <div>2</div> <div>00.00.00</div> <div>XX</div> <div>XXXX</div> <div>3</div> <div>00.00.00</div> <div>XX</div> <div>XXXX</div> <div>4</div> <div>00.00.00</div> <div>XX</div> <div>XXXX</div> <div>5</div> <div>00.00.00</div> <div>XX</div> <div>XXXX</div> <div>6</div> <div>00.00.00</div> <div>XX</div> <div>XXXX</div> <div>7</div> <div>00.00.00</div> <div>XX</div> <div>XXXX</div> <div>8</div> <div>00.00.00</div> <div>XX</div> <div>XXXX</div> <div>9</div> <div>00.00.00</div> <div>XX</div> <div>XXXX</div> <div>10</div> <div>00.00.00</div> <div>XX</div> <div>XXXX</div>	<div>LANDLORD APPROVAL</div> <div>DATE</div>				

This is an original, unpublished drawing by Jones Sign Co., Inc. It is for your personal use in conjunction with a project being planned for you by JONES SIGN. It is not to be shown to anyone outside of your organization, nor is it to be used, reproduced, copied or exhibited in any fashion. Use of this design or the salient elements of this design in any sign done by any other company, without the express written permission of JONES SIGN, is forbidden by law and carries a civil forfeiture of up to 25% of the purchase price of the sign. JONES SIGN will endeavor to closely match colors, including PMS, where specified. We cannot guarantee exact matches due to varying compatibility of surface materials and paints used. All sizes and dimensions are illustrated for client's conception of project and are not to be understood as being exact size or exact scale.


FC.1 NON-LIT FLAT CUT LETTERS (QTY 1)

SQUARE FOOTAGE: 16.1

VECTOR ARTWORK REQUIRED PRIOR TO PRODUCTION

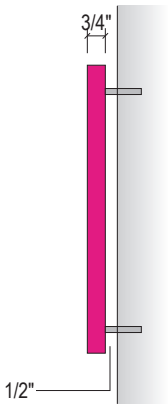

SIDE VIEW - 'MADISON', MAN, APOSTROPHE
SCALE: 1 1/2" = 1'-0"

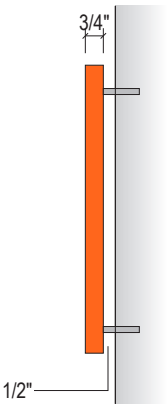

SIDE VIEW - 'DUNKIN'
SCALE: 1 1/2" = 1'-0"

SPECIFICATIONS

- 1. 3/4" TH. ROUTED PVC LETTERS, MAN PAINTED P-1, P-2
- 2. LETTERS, MAN MOUNT 1/2" FROM WALL SURFACE WITH 1/4"Ø STUDS P-3

COLORS/FINISHES

- P-1 MP TO MATCH PMS 165 DUNKIN' ORANGE
- P-2 MP TO MATCH PMS 219 DUNKIN' PINK
- P-3 MP TO MATCH EXISTING FIBER CEMENT LAP SIDING T.B.D.

NOTES

-

<div>JONES SIGN</div> <div>Your Vision. Accomplished.</div> <div>WWW.JONESSIGN.COM</div>	JOB #: 261503-R0	REV.	DATE	BY	DESCRIPTION	CLIENT APPROVAL	DATE		DUNKIN'	1502 West Broadway Madison, WI 53713	SHEET NUMBER
	DATE: 06.17.2021	1	00.00.00	XX	XXXX	LANDLORD APPROVAL	DATE				
	DESIGNER: A. McKinney	2	00.00.00	XX	XXXX						
	SALES REP: E. Zeise	3	00.00.00	XX	XXXX						
	PROJ MGR: S. Clark	4	00.00.00	XX	XXXX						
	5	00.00.00	XX	XXXX							
	6	00.00.00	XX	XXXX							
	7	00.00.00	XX	XXXX							
	8	00.00.00	XX	XXXX							
	9	00.00.00	XX	XXXX							
10	00.00.00	XX	XXXX								

This is an original, unpublished drawing by Jones Sign Co., Inc. It is for your personal use in conjunction with a project being planned for you by JONES SIGN. It is not to be shown to anyone outside of your organization, nor is it to be used, reproduced, copied or exhibited in any fashion. Use of this design or the salient elements of this design in any sign done by any other company, without the express written permission of JONES SIGN, is forbidden by law and carries a civil forfeiture of up to 25% of the purchase price of the sign. JONES SIGN will endeavor to closely match colors, including PMS, where specified. We cannot guarantee exact matches due to varying compatibility of surface materials and paints used. All sizes and dimensions are illustrated for client's conception of project and are not to be understood as being exact size or exact scale.