


# ODANA VILLAGE

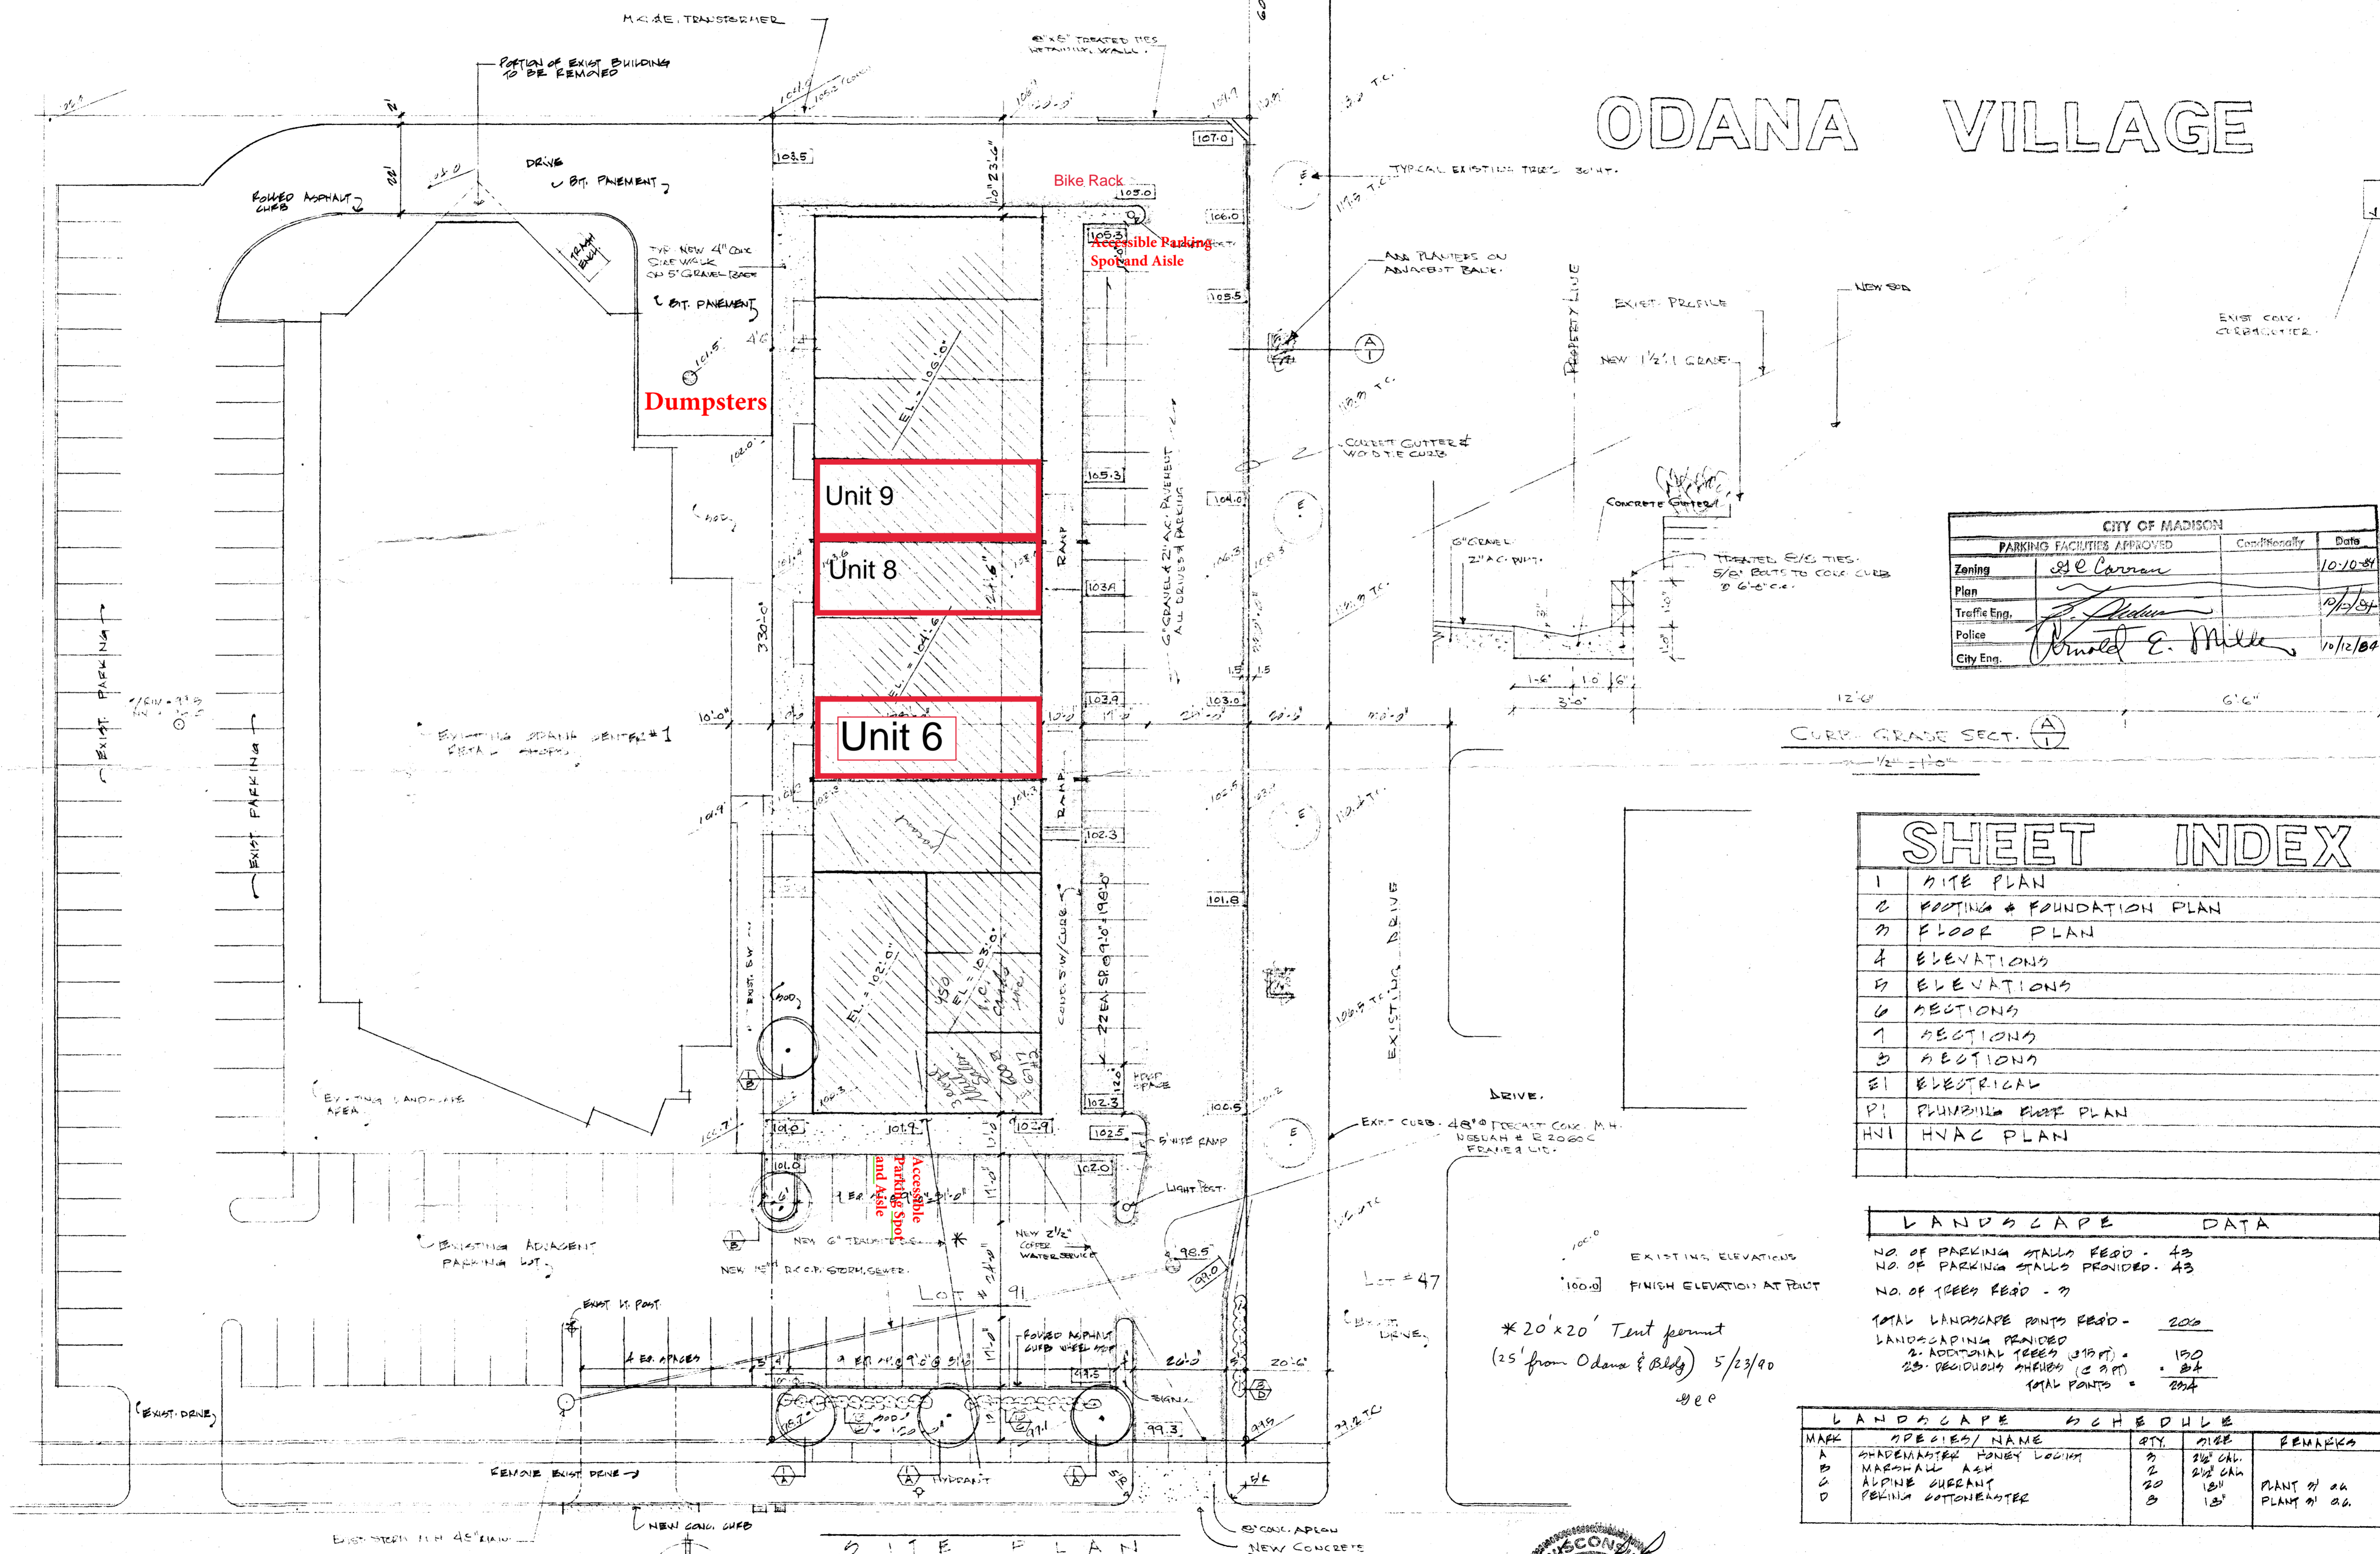


CITY OF MADISON		
PARKING FACILITIES APPROVED		
Zoning	City Official	Date
SE-Corridor	[Signature]	10/10/84
Plan	[Signature]	10/10/84
Traffic Eng.	[Signature]	
Police	[Signature]	
City Eng.	[Signature]	10/12/84


SHEET INDEX	
1	SITE PLAN
2	FOOTING & FOUNDATION PLAN
3	FLOOR PLAN
4	ELEVATIONS
5	ELEVATIONS
6	SECTIONS
7	SECTIONS
8	SECTIONS
E1	ELECTRICAL
P1	PLUMBING RISE PLAN
HV1	HVAC PLAN

LANDSCAPE DATA	
NO. OF PARKING STALLS REQ'D	43
NO. OF PARKING STALLS PROVIDED	43
NO. OF TREES REQ'D	3
TOTAL LANDSCAPE POINTS REQ'D	200
LANDSCAPING PROVIDED	
2. ADDITIONAL TREES (315 FT.)	150
25. DECIDUOUS SHRUBS (2.9 FT.)	50
TOTAL POINTS	200

LANDSCAPE SCHEDULE				
MARK	SPECIES/ NAME	QTY.	SIZE	REMARKS
A	SHADEMASTER HONEY LOCUST	3	2 1/2" CAL.	
B	NORFOLK ISLE	2	2 1/2" CAL.	
C	ALPINE CURRANT	20	15"	PLANT @ 20
D	PERILLA COTONEASTER	3	15"	PLANT @ 20

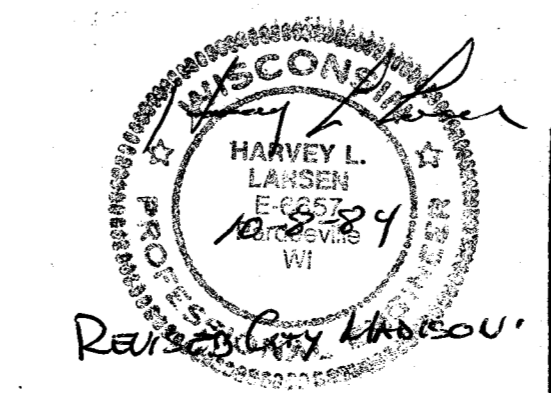

SHEET TITLE <b>SITE PLAN</b>	DATE 3.3.84	<b>HARVEY LARSEN &amp; ASSOCIATES</b> 2032 PENNSYLVANIA AVE. MADISON, WIS. 53704 architects engineers	<b>1</b>
PROJECT ODANA VILLAGE ODANA ROAD MADISON, WIS.	REV 10.1.84		
	JOB NO.		

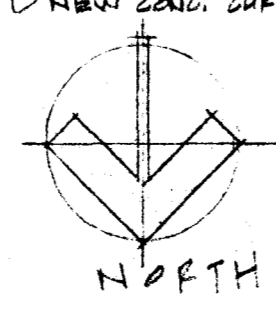


**SITE PLAN**  
1" = 20'-0"

ODANA ROAD



EXHIBIT A  
6717 Odana Road

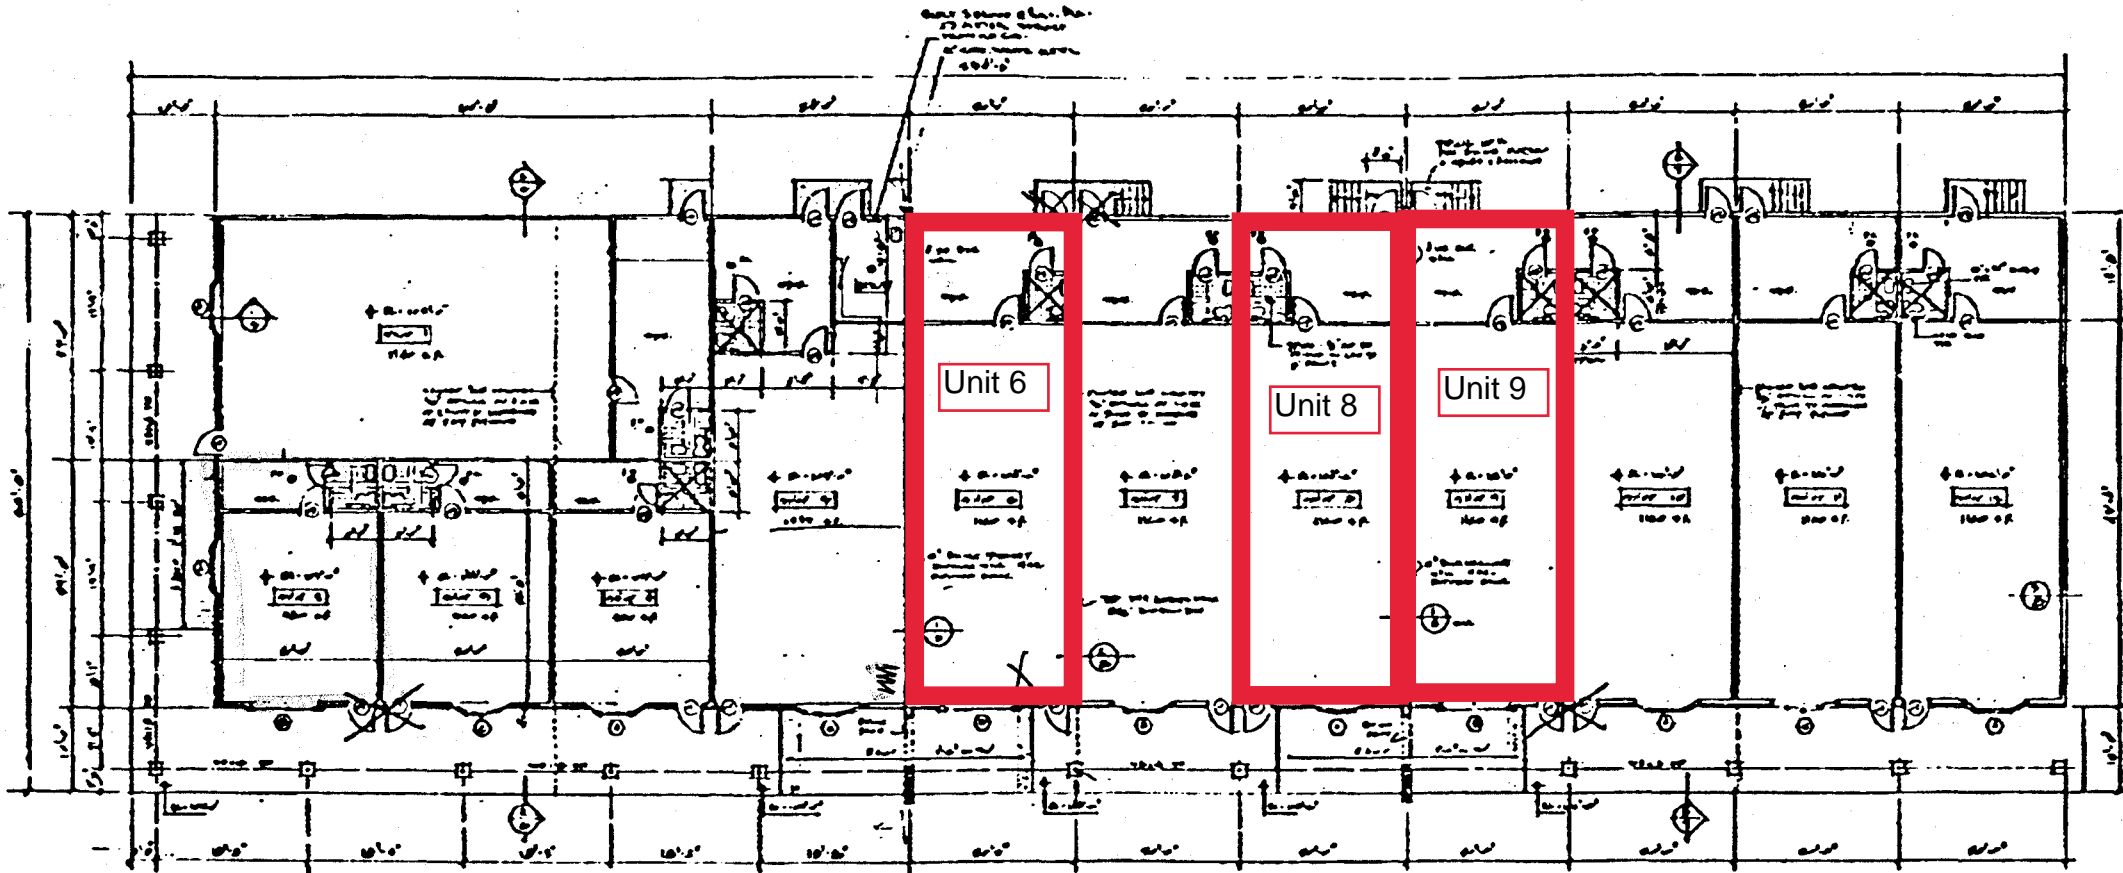

Unit 6

Unit 8

Unit 9

FLOOR PLAN  
8'-11/2" x 10'-11/2"

ROOM	FINISH	SCHEDULE
1st Flr. Lobby	1	1
1st Flr. Corridor	2	2
1st Flr. Elevator	3	3
1st Flr. Utility	4	4
1st Flr. Storage	5	5
1st Flr. Mechanical	6	6
1st Flr. Electrical	7	7
1st Flr. Restroom	8	8
1st Flr. Janitor	9	9
1st Flr. Office	10	10
1st Flr. Conference	11	11
1st Flr. Reception	12	12
1st Flr. Waiting	13	13
1st Flr. Entrance	14	14
1st Flr. Exit	15	15
1st Flr. Stair	16	16
1st Flr. Ramp	17	17
1st Flr. Parking	18	18
1st Flr. Driveway	19	19
1st Flr. Garage	20	20
1st Flr. Storage	21	21
1st Flr. Utility	22	22
1st Flr. Mechanical	23	23
1st Flr. Electrical	24	24
1st Flr. Restroom	25	25
1st Flr. Janitor	26	26
1st Flr. Office	27	27
1st Flr. Conference	28	28
1st Flr. Reception	29	29
1st Flr. Waiting	30	30
1st Flr. Entrance	31	31
1st Flr. Exit	32	32
1st Flr. Stair	33	33
1st Flr. Ramp	34	34
1st Flr. Parking	35	35
1st Flr. Driveway	36	36
1st Flr. Garage	37	37
1st Flr. Storage	38	38
1st Flr. Utility	39	39
1st Flr. Mechanical	40	40
1st Flr. Electrical	41	41
1st Flr. Restroom	42	42
1st Flr. Janitor	43	43
1st Flr. Office	44	44
1st Flr. Conference	45	45
1st Flr. Reception	46	46
1st Flr. Waiting	47	47
1st Flr. Entrance	48	48
1st Flr. Exit	49	49
1st Flr. Stair	50	50
1st Flr. Ramp	51	51
1st Flr. Parking	52	52
1st Flr. Driveway	53	53
1st Flr. Garage	54	54
1st Flr. Storage	55	55
1st Flr. Utility	56	56
1st Flr. Mechanical	57	57
1st Flr. Electrical	58	58
1st Flr. Restroom	59	59
1st Flr. Janitor	60	60
1st Flr. Office	61	61
1st Flr. Conference	62	62
1st Flr. Reception	63	63
1st Flr. Waiting	64	64
1st Flr. Entrance	65	65
1st Flr. Exit	66	66
1st Flr. Stair	67	67
1st Flr. Ramp	68	68
1st Flr. Parking	69	69
1st Flr. Driveway	70	70
1st Flr. Garage	71	71
1st Flr. Storage	72	72
1st Flr. Utility	73	73
1st Flr. Mechanical	74	74
1st Flr. Electrical	75	75
1st Flr. Restroom	76	76
1st Flr. Janitor	77	77
1st Flr. Office	78	78
1st Flr. Conference	79	79
1st Flr. Reception	80	80
1st Flr. Waiting	81	81
1st Flr. Entrance	82	82
1st Flr. Exit	83	83
1st Flr. Stair	84	84
1st Flr. Ramp	85	85
1st Flr. Parking	86	86
1st Flr. Driveway	87	87
1st Flr. Garage	88	88
1st Flr. Storage	89	89
1st Flr. Utility	90	90
1st Flr. Mechanical	91	91
1st Flr. Electrical	92	92
1st Flr. Restroom	93	93
1st Flr. Janitor	94	94
1st Flr. Office	95	95
1st Flr. Conference	96	96
1st Flr. Reception	97	97
1st Flr. Waiting	98	98
1st Flr. Entrance	99	99
1st Flr. Exit	100	100

- ① 1/2" x 1/2" square
- ② 1/2" x 1/2" square with diagonal
- ③ 1/2" x 1/2" square with diagonal and dot
- ④ 1/2" x 1/2" square with diagonal and dot and line

**dh**  
**Duane Hendrickson** Realtor  
Specializing in commercial and investment properties

Gilman Plaza, 520 University Avenue  
Madison, Wisconsin 53703  
Telephone (608) 257-4221


Fax (608) 257-2909

FLOOR PLAN  
8'-11/2" x 10'-11/2"

HARVEY LARSEN & ASSOCIATES  
3


6717 Odana Rd Unit #6

Planned Floor Plan/Layout for Hotel Sisal LLC – Cat Boarding Unit 6

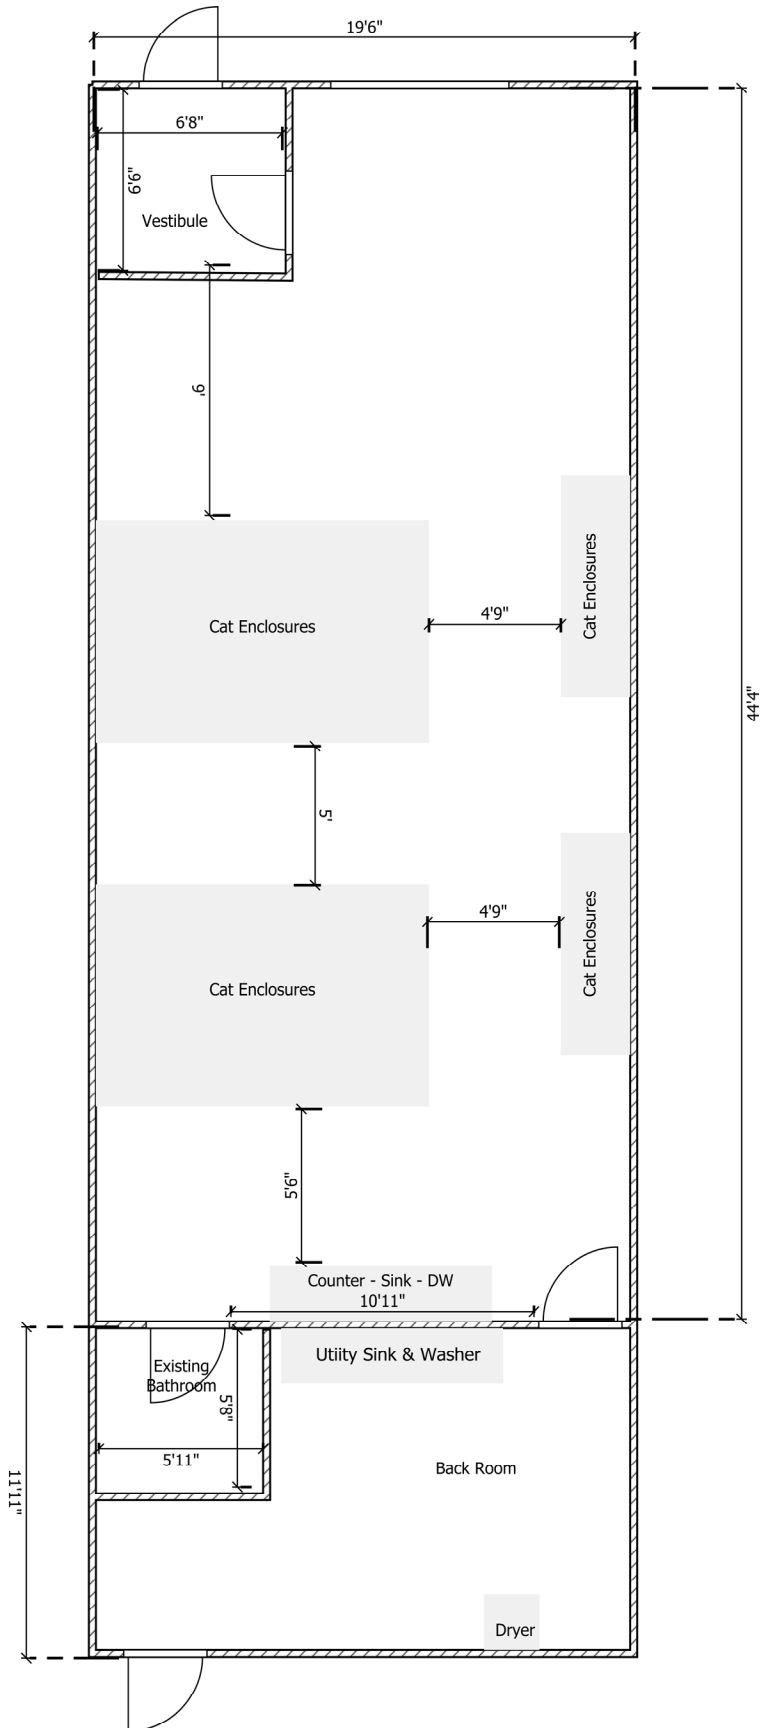

6717 Odana Rd Unit #8

Existing Floor Plan/Layout for Hotel Sisal LLC – Cat Boarding Unit 8

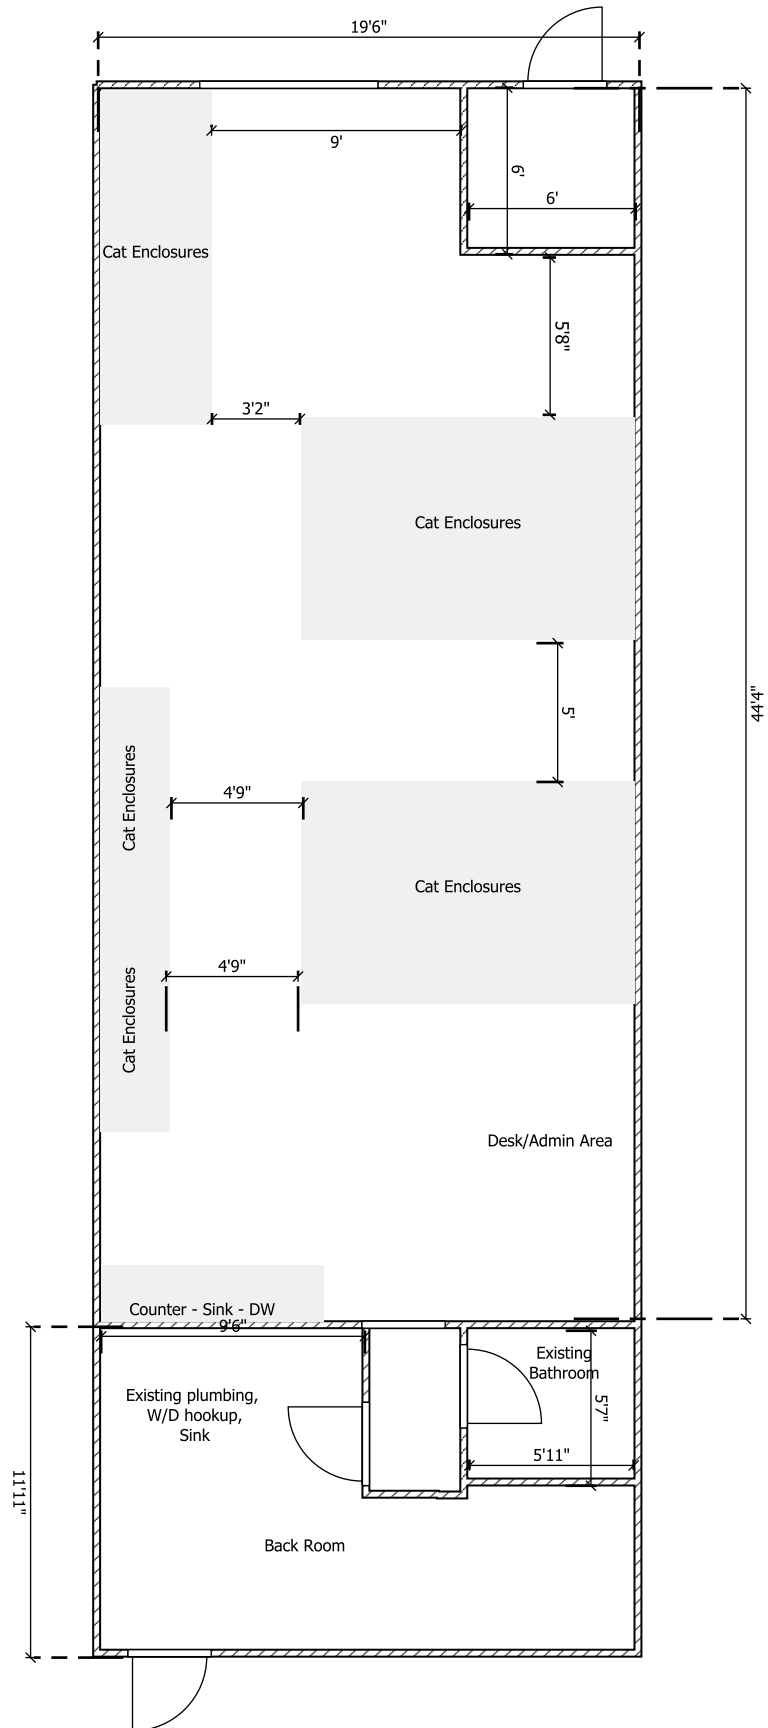

6717 Odana Rd Unit #9

Existing Floor Plan/Layout for Hotel Sisal LLC – Cat Boarding Unit 9

