

APPLICATION FOR
URBAN DESIGN COMMISSION
REVIEW AND APPROVAL

AGENDA ITEM # _____
Project # _____

DATE SUBMITTED: <u>Oct. 12 2005</u>	Action Requested
UDC MEETING DATE: <u>Oct 19 2005</u>	<input type="checkbox"/> Informational Presentation
	<input type="checkbox"/> Initial Approval and/or Recommendation
	<input checked="" type="checkbox"/> Final Approval and/or Recommendation

PROJECT ADDRESS: 802 WILLIAMSON

ALDERMANIC DISTRICT: JUDY OLSON

OWNER/DEVELOPER (Partners and/or Principals) ARCHITECT/DESIGNER/OR AGENT:
SCOTT LEWIS, KARL MADSEN JOHN W. SUTTON
MIKE FISHER

CONTACT PERSON: JOHN W. SUTTON
Address: 104 KING STREET
Phone: (608) 255-1245
Fax: (608) 255-1764
E-mail address: SUTTONARCH@

- TYPE OF PROJECT:
(See Section A for:)
- Planned Unit Development (PUD) **CHANGE OF MATERIAL**
 - General Development Plan (GDP)
 - Specific Implementation Plan (SIP)
 - Planned Community Development (PCD)
 - General Development Plan (GDP)
 - Specific Implementation Plan (SIP)
 - Planned Residential Development (PRD)
 - New Construction or Exterior Remodeling in an Urban Design District * (A public hearing is required as well as a fee)
 - School, Public Building or Space (Fee may be required)
 - New Construction or Addition to or Remodeling of a Retail, Hotel or Motel Building Exceeding 50,000 Sq. Ft.
 - Planned Commercial Site


(See Section B for:)
 New Construction or Exterior Remodeling in C4 District (Fee required)

(See Section C for:)
 R.P.S.M. Parking Variance (Fee required)


(See Section D for:)
 Comprehensive Design Review* (Fee required)
 Street Graphics Variance* (Fee required)
 Other _____



*Public Hearing Required (Submission Deadline 3 Weeks in Advance of Meeting Date)

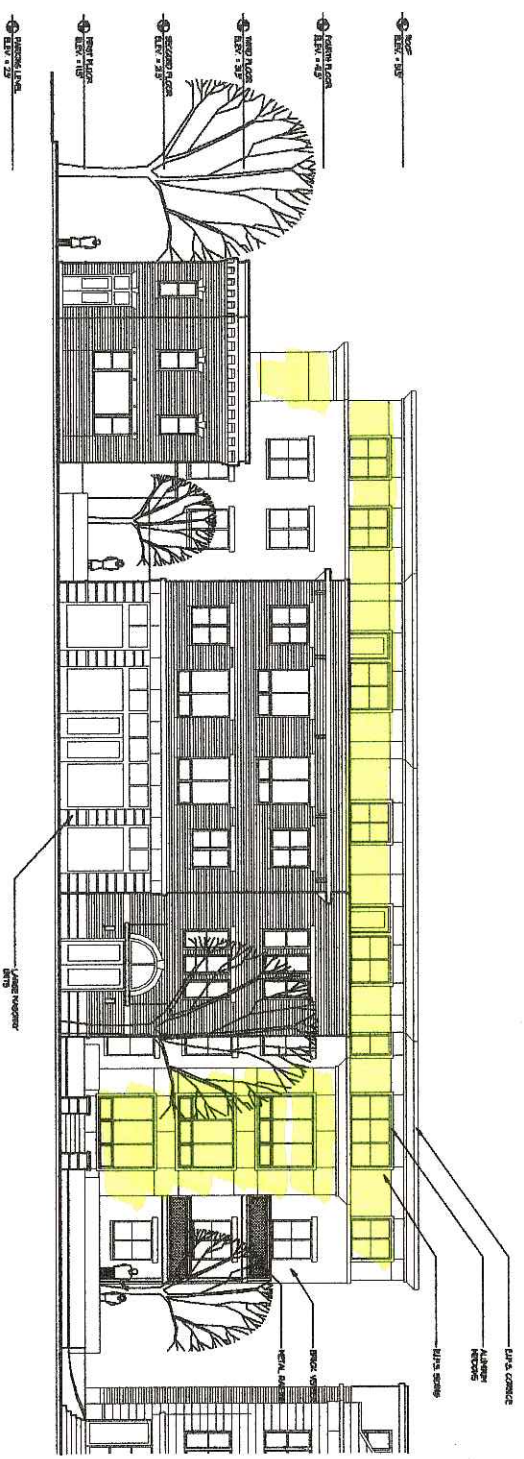


1 SOUTH ELEVATION
 SCALE: 3/8" = 1'-0"

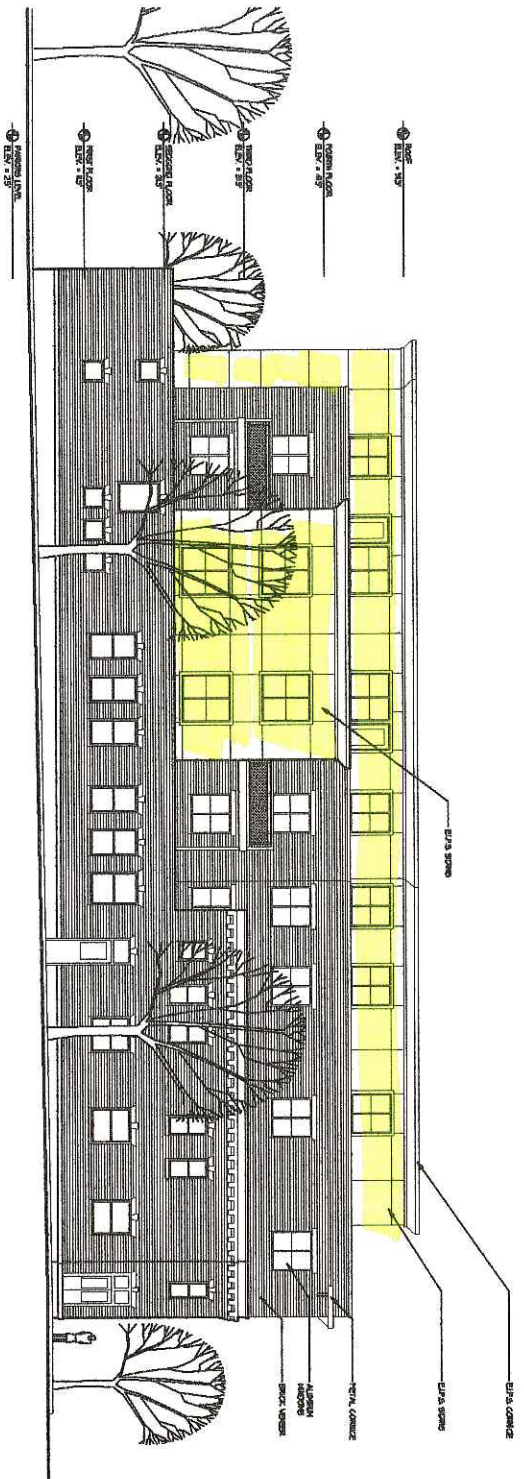

2 WEST ELEVATION
 SCALE: 3/8" = 1'-0"

PROJECT	THE LIVINGSTON Residential Condo/Studio 808 WILLIAMSON STREET Madison, Wisconsin
DRAWING	SOUTH ELEVATION WEST ELEVATION
DATE	2004
PROJECT #	08305
DATE	08/05
DRAWN BY	JM

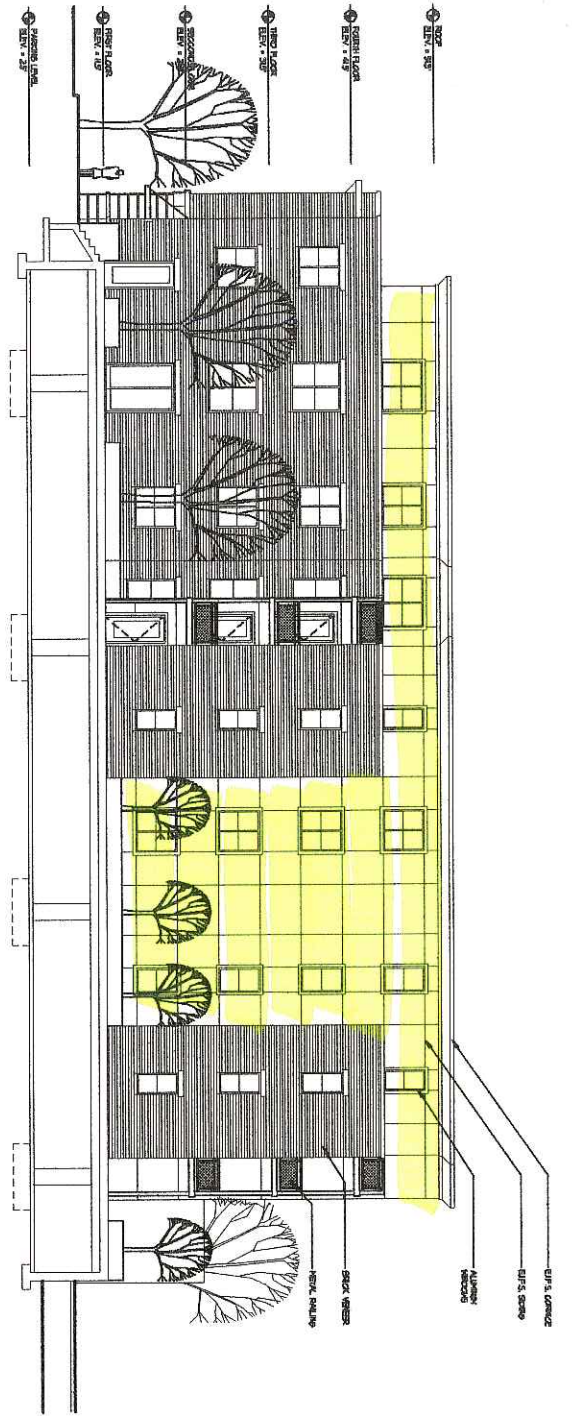

1 EAST ELEVATION
SCALE: 1/8" = 1'-0"



2 NORTH ELEVATION
SCALE: 1/8" = 1'-0"

PROJECT

THE RENAISSANCE
Residential Condominiums
802 WILLIAMSON STREET
Madison, Wisconsin

DRAWING

EAST ELEVATION
NORTH ELEVATION

DATA

Project # 20014
Date 02/03
Drawn by JH
Checked by JH