


2.5 CUNA Mutual Group - Medium Vehicle Wayfinding



Above Grade to Accommodate LED Lighting Channels
Fabricated Aluminum w/ Rubbed Concrete Finish by JHF

Plan View

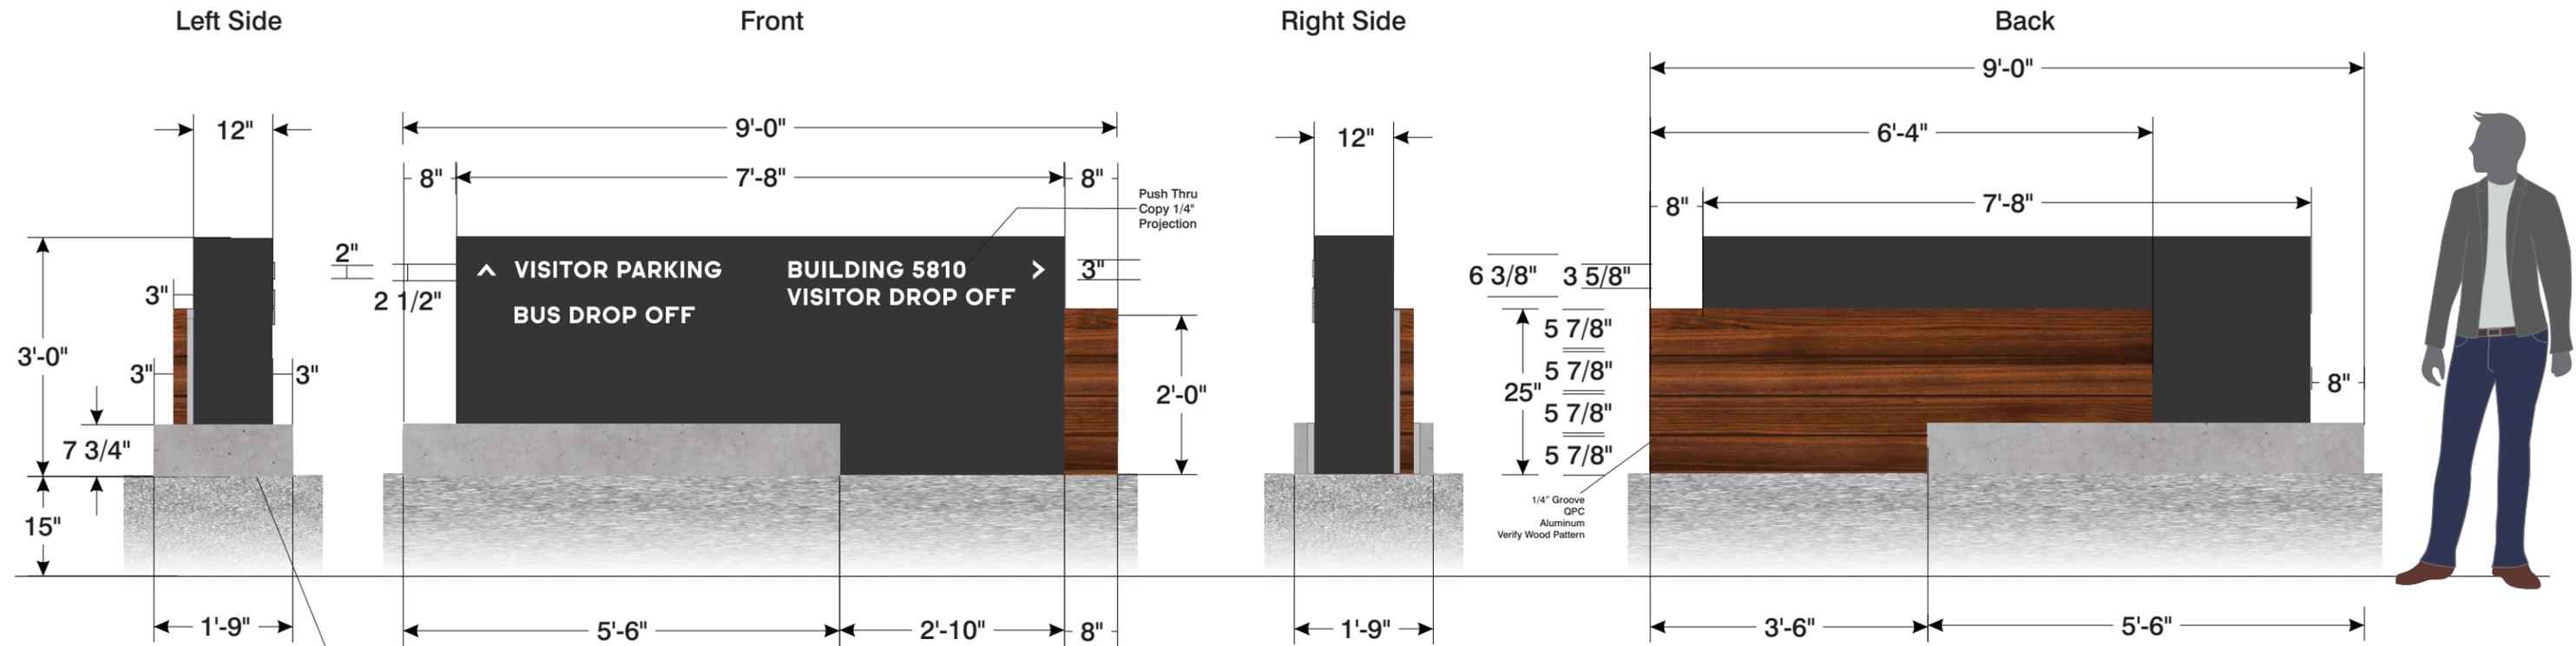

Front

Fabricated Aluminum Cabinet w/ Insert Panels Color TBD	QPC/Decoral Powder Coated Aluminum Wood Pattern TBD	Above Grade Fabricated Aluminum w/ Rubbed Concrete Finish by JHF




<input type="checkbox"/> White Acrylic	<input checked="" type="checkbox"/> Painted Aluminum
Wind Load Compliance Statement: Withstand up to 75 MPH Winds	Illumination Compliance Statement: White LEDs Meets City of Madison Maximum Requirements
Construction: Routed Aluminum Panel w/ Composite Material, Simulated Concrete on Concrete Base	

Print to Scale on 11" x 17" Paper




Ryan Signs, Inc. 3007 Perry Street • Madison, WI 53713 • Tel (608) 271-7979 • Fax (608) 271-7853	SCALE: 1/2" = 1'.0" DATE: 8/3/21 REVISED: 12/22/21 DRAWN BY: KW	APPROVED: Copyright © 2021 by Ryan Signs, Inc.
CUNA MUTUAL GROUP - 5810 MINERAL POINT RD.		DRAWING NUMBER: 7276
<small>These plans are the exclusive property of Ryan Signs, Inc. and are the result of the original design work of its employees. They are submitted to you or your company for the sole purpose of your consideration of whether to purchase from Ryan Signs, Inc., Madison, Wisconsin a sign designed and manufactured according to these plans. Distribution or exhibition of these plans to anyone other than employees of your company or use of these plans to construct a sign similar to the one embodied herein is expressly prohibited. In the event that such use, distribution or exhibition occurs, the undersigned expressly agrees to pay to Ryan Signs, Inc. the sum of 25% of our purchase price as quoted to you. This covenant of payment is acknowledged to be compensation for the time, effort and talent devoted to the preparation of the plans.</small> client signature _____		

4.3 CUNA Mutual Group - Small Vehicle Wayfinding

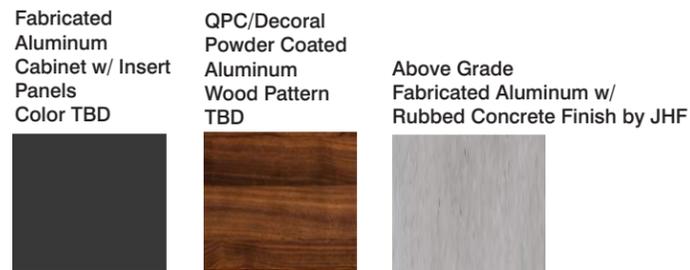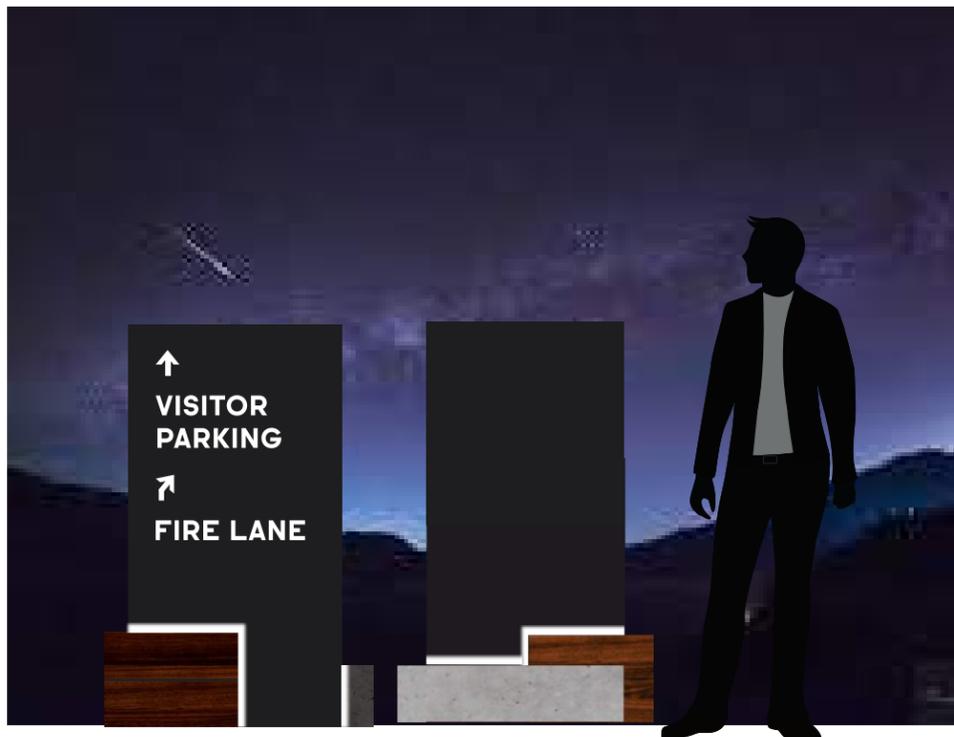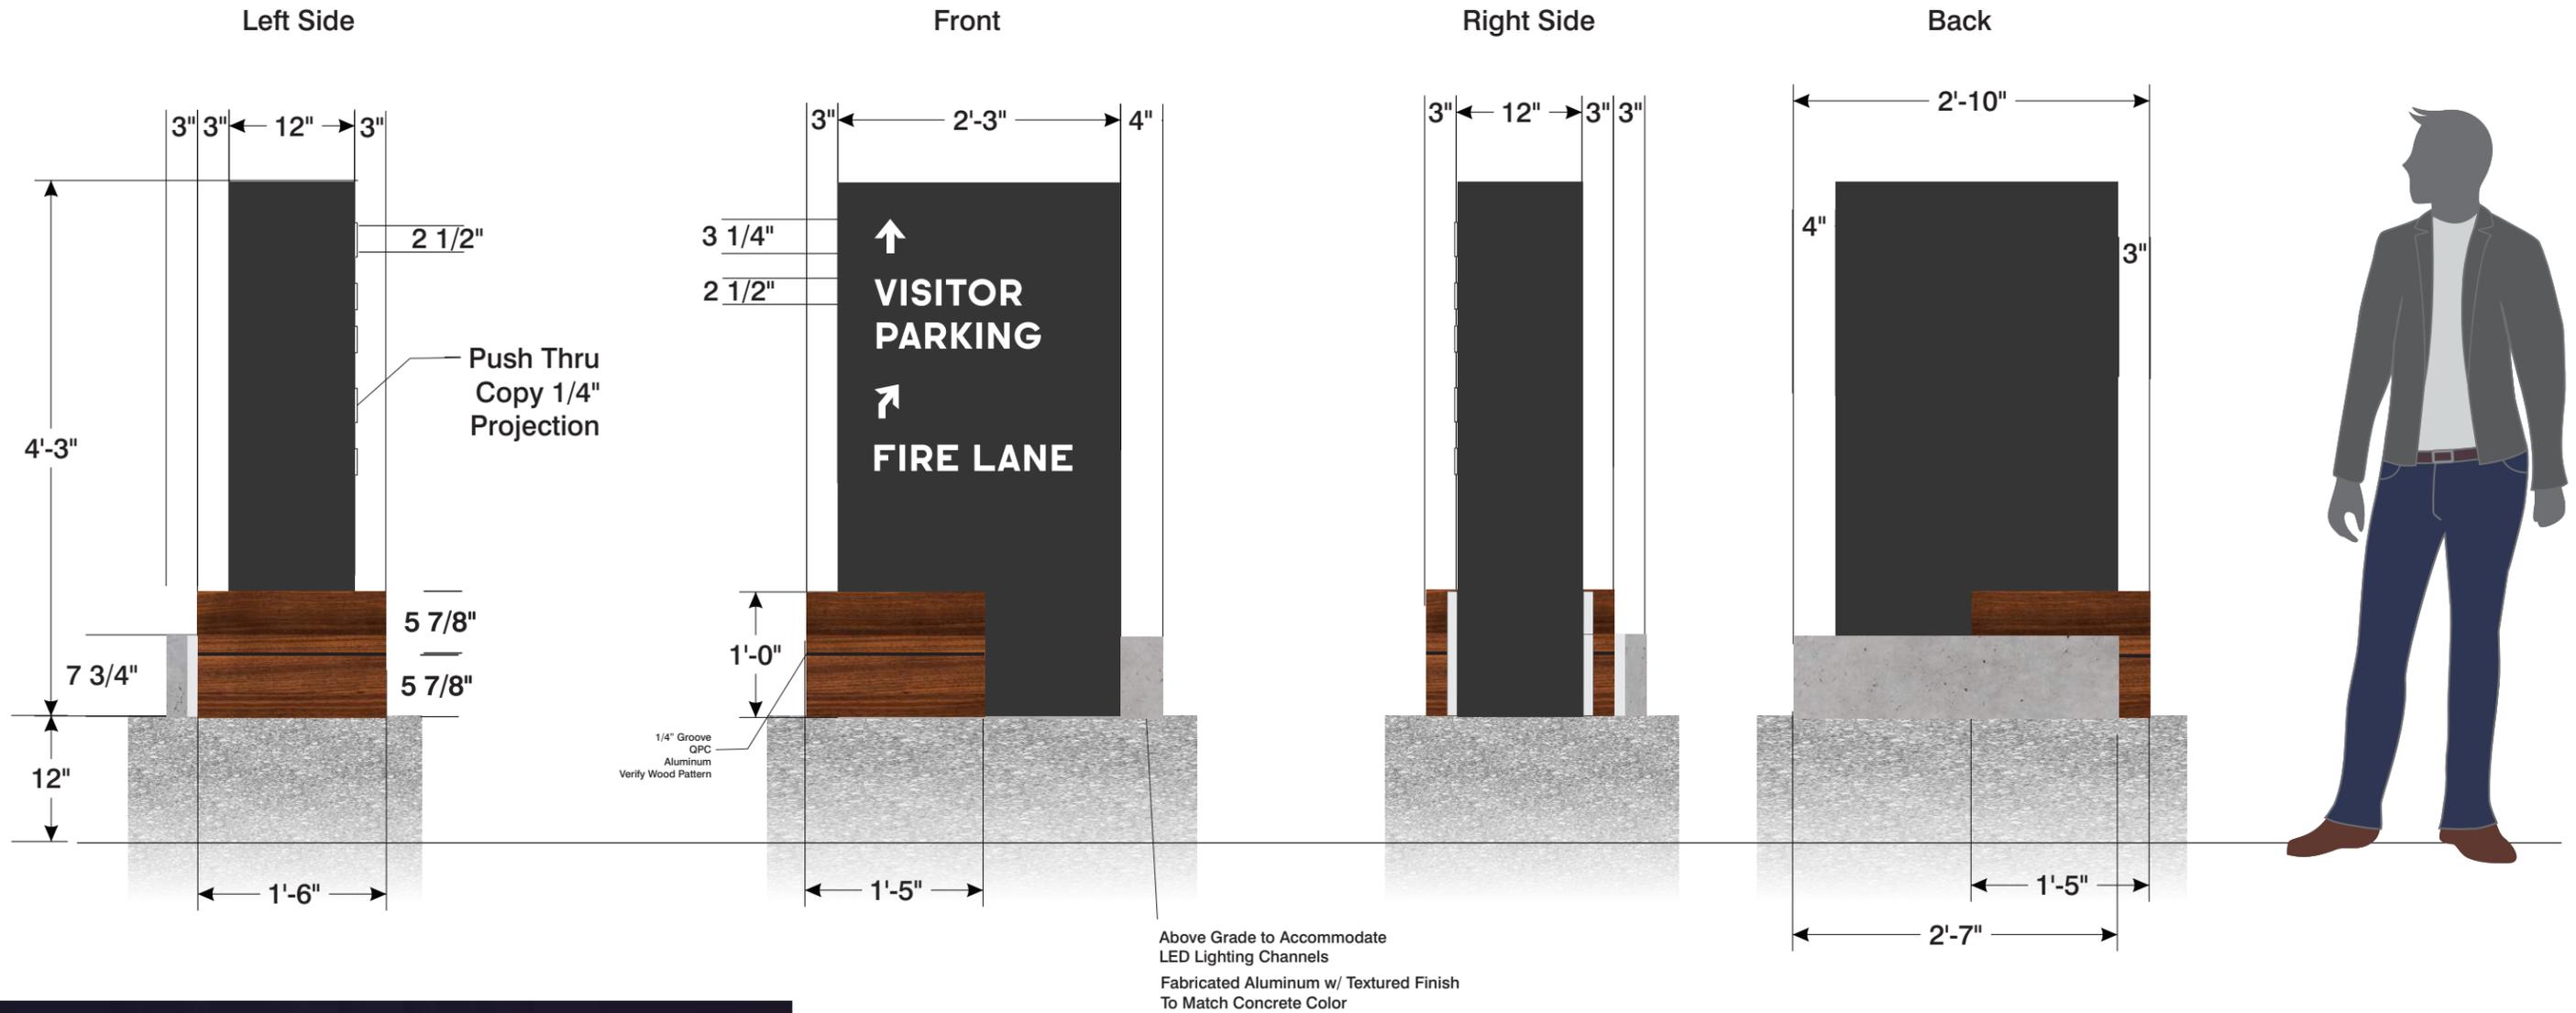


<input type="checkbox"/> White Acrylic	<input checked="" type="checkbox"/> Painted Aluminum
Wind Load Compliance Statement: Withstand up to 75 MPH Winds	Illumination Compliance Statement: White LEDs Meets City of Madison Maximum Requirements
Construction: Routed Aluminum Panel w/ Composite Material, Simulated Concrete on Concrete Base	

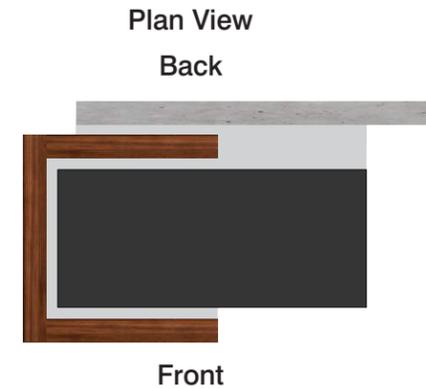

Print to Scale on 11" x 17" Paper

Ryan Signs, Inc.		SCALE: 1/2" = 1'.0"	APPROVED:
3007 Perry Street • Madison, WI 53713 • Tel (608) 271-7979 • Fax (608) 271-7853		DATE: 8/3/21	
CUNA MUTUAL GROUP - 5810 MINERAL POINT RD.		REVISED: 12/22/21	Copyright 2021 by Ryan Signs, Inc.
		DRAWN BY: KW	DRAWING NUMBER: 7276
<small>These plans are the exclusive property of Ryan Signs, Inc. and are the result of the original design work of its employees. They are submitted to you or your company for the sole purpose of your consideration of whether to purchase from Ryan Signs, Inc., Madison, Wisconsin a sign designed and manufactured according to these plans. Distribution or exhibition of these plans to anyone other than employees of your company or use of these plans to construct a sign similar to the one embodied herein is expressly prohibited. In the event that such use, distribution or exhibition occurs, the undersigned expressly agrees to pay to Ryan Signs, Inc. the sum of 25% of our purchase price as quoted to you. This covenant of payment is acknowledged to be compensation for the time, effort and talent devoted to the preparation of the plans.</small> client signature			

5 CUNA Mutual Group - Internally Illuminated Letters - Plinth

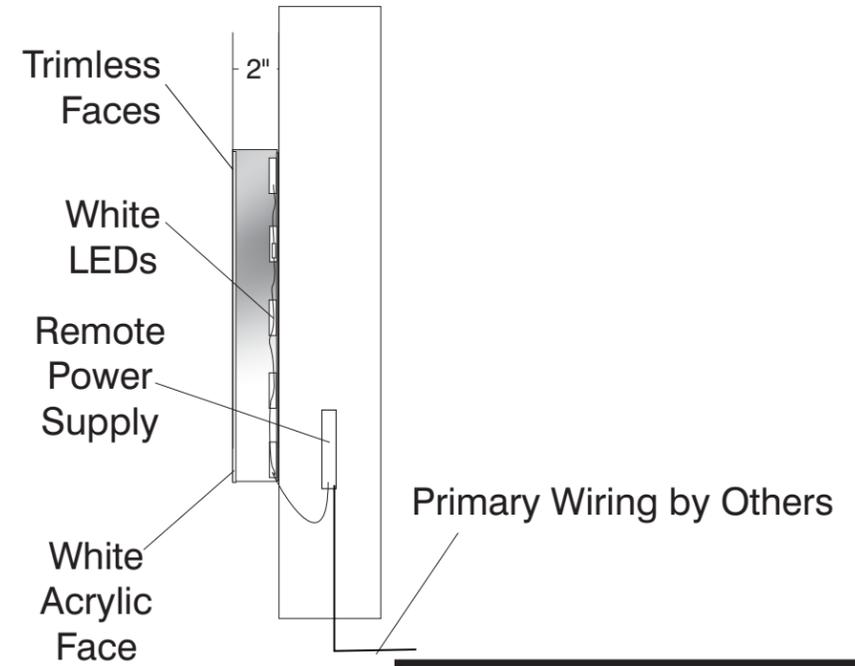



<input type="checkbox"/> White Acrylic	<input checked="" type="checkbox"/> Painted Aluminum Sidewalls - Color TBD
Wind Load Compliance Statement: Withstand up to 75 MPH Winds	Illumination Compliance Statement: White LEDs Meets City of Madison Maximum Requirements
Construction: Trimless Channel Letters w/ Aluminum Sidewalls & Acrylic Faces	

Print to Scale on 11' x 17" Paper



Ryan Signs, Inc.		SCALE: 1/4" = 1'.0"	APPROVED:
3007 Perry Street • Madison, WI 53713 • Tel (608) 271-7979 • Fax (608) 271-7853		DATE: 8/3/21	
CUNA MUTUAL GROUP - 5810 MINERAL POINT RD.		REVISED:	Copyright 2021 by Ryan Signs, Inc.
		DRAWN BY: KW	
<small>These plans are the exclusive property of Ryan Signs, Inc. and are the result of the original design work of its employees. They are submitted to you or your company for the sole purpose of your consideration of whether to purchase from Ryan Signs, Inc., Madison, Wisconsin a sign designed and manufactured according to these plans. Distribution or exhibition of these plans to anyone other than employees of your company or use of these plans to construct a sign similar to the one embodied herein is expressly prohibited. In the event that such use, distribution or exhibition occurs, the undersigned expressly agrees to pay to Ryan Signs, Inc. the sum of 25% of our purchase price as quoted to you. This covenant of payment is acknowledged to be compensation for the time, effort and talent devoted to the preparation of the plans.</small>			DRAWING NUMBER:
client signature			7276

5A CUNA Mutual Group - Internally Illuminated Letters - Ramp

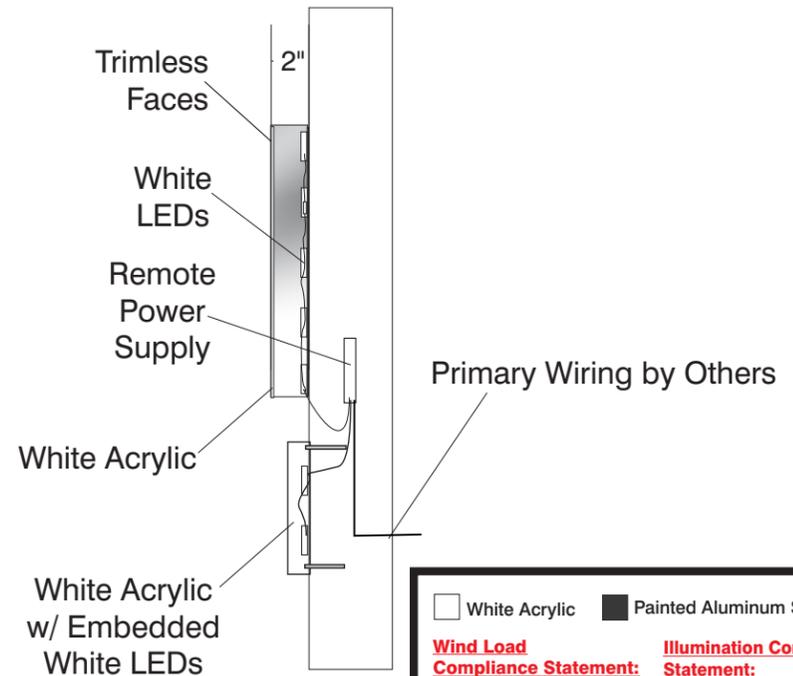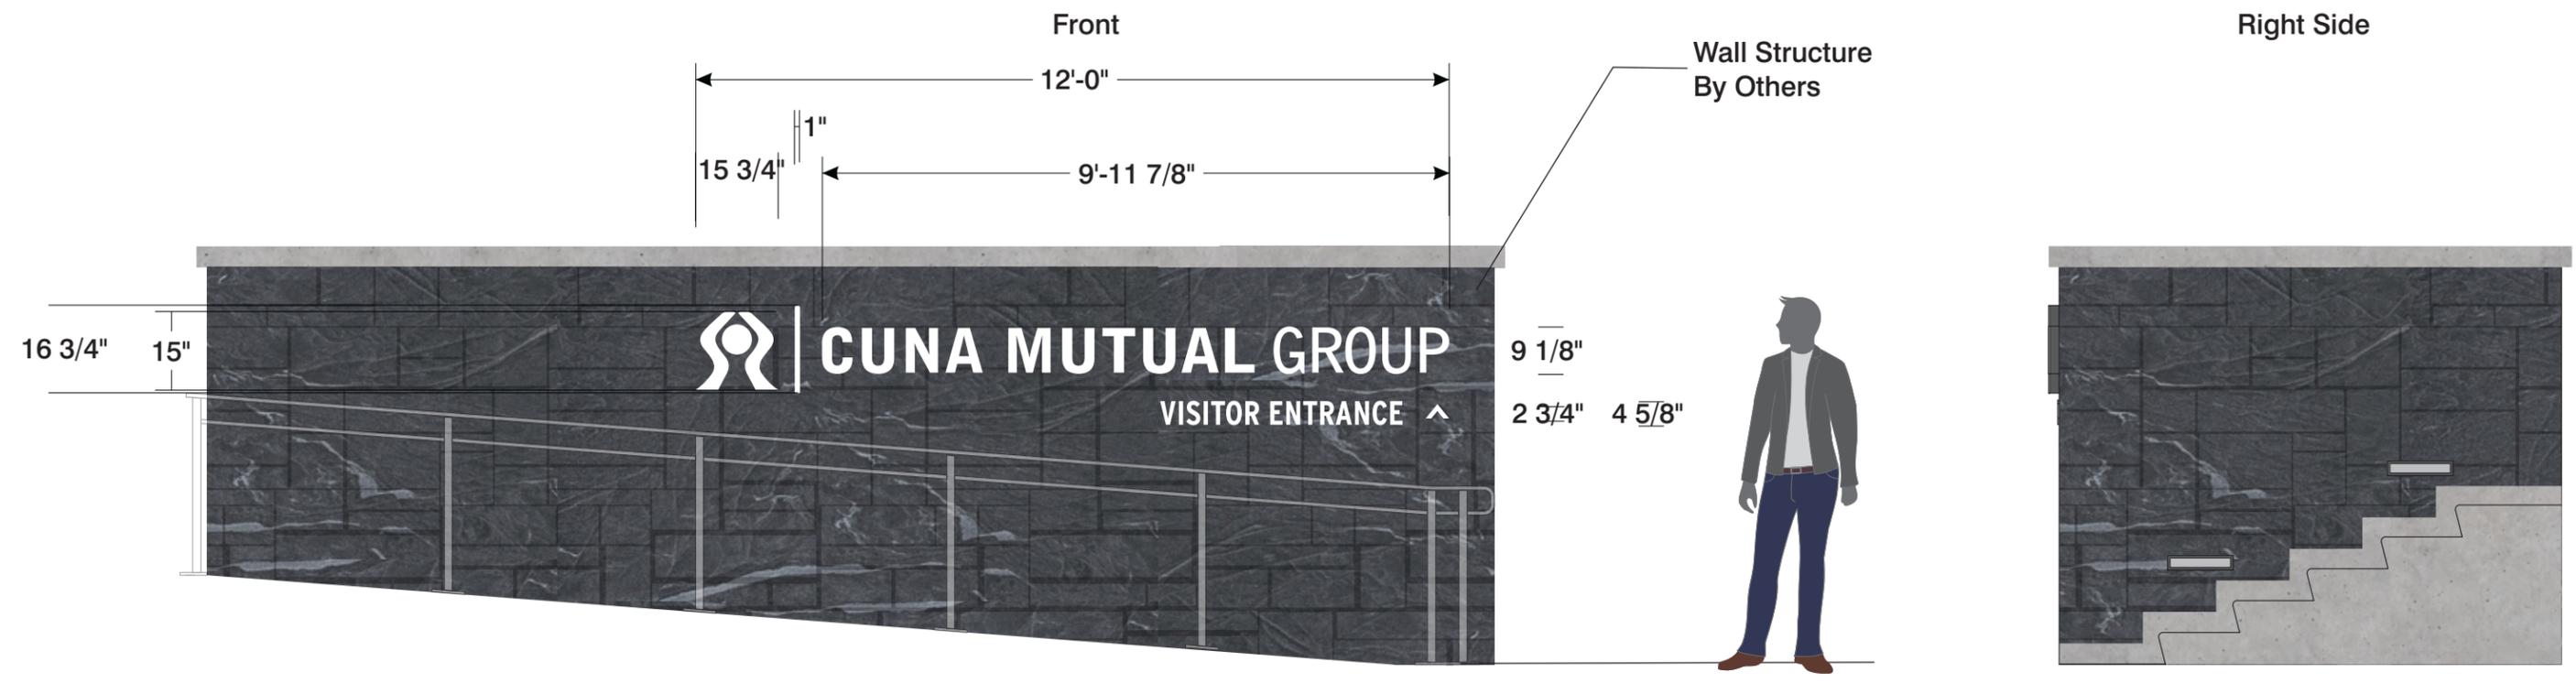



<input type="checkbox"/> White Acrylic	<input checked="" type="checkbox"/> Painted Aluminum Sidewalls - Color TBD
Wind Load Compliance Statement: Withstand up to 75 MPH Winds	Illumination Compliance Statement: White LEDs Meets City of Madison Maximum Requirements
Construction: Painted FCO Letters & Trimless Channel Letters w/ Aluminum Sidewalls & Acrylic Faces	



Print to Scale on 11' x 17" Paper


Ryan Signs, Inc. 3007 Perry Street • Madison, WI 53713 • Tel (608) 271-7979 • Fax (608) 271-7853	SCALE: 3/8" = 1'-0"	APPROVED:
CUNA MUTUAL GROUP - 5810 MINERAL POINT RD.	DATE: 8/3/21	© Copyright 2021 by Ryan Signs, Inc.
These plans are the exclusive property of Ryan Signs, Inc. and are the result of the original design work of its employees. They are submitted to you or your company for the sole purpose of your consideration of whether to purchase from Ryan Signs, Inc., Madison, Wisconsin a sign designed and manufactured according to these plans. Distribution or exhibition of these plans to anyone other than employees of your company or use of these plans to construct a sign similar to the one embodied herein is expressly prohibited. In the event that such use, distribution or exhibition occurs, the undersigned expressly agrees to pay to Ryan Signs, Inc. the sum of 25% of our purchase price as quoted to you. This covenant of payment is acknowledged to be compensation for the time, effort and talent devoted to the preparation of the plans.	REVISID:	DRAWING NUMBER:
client signature	DRAWN BY: KW	7276

6.5 CUNA Mutual Group - Large Pedestrian Wayfinding

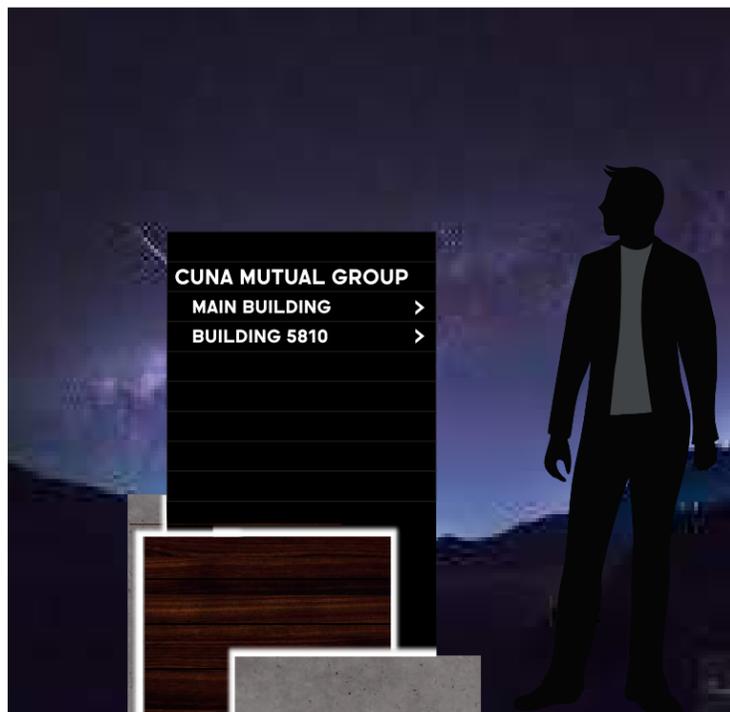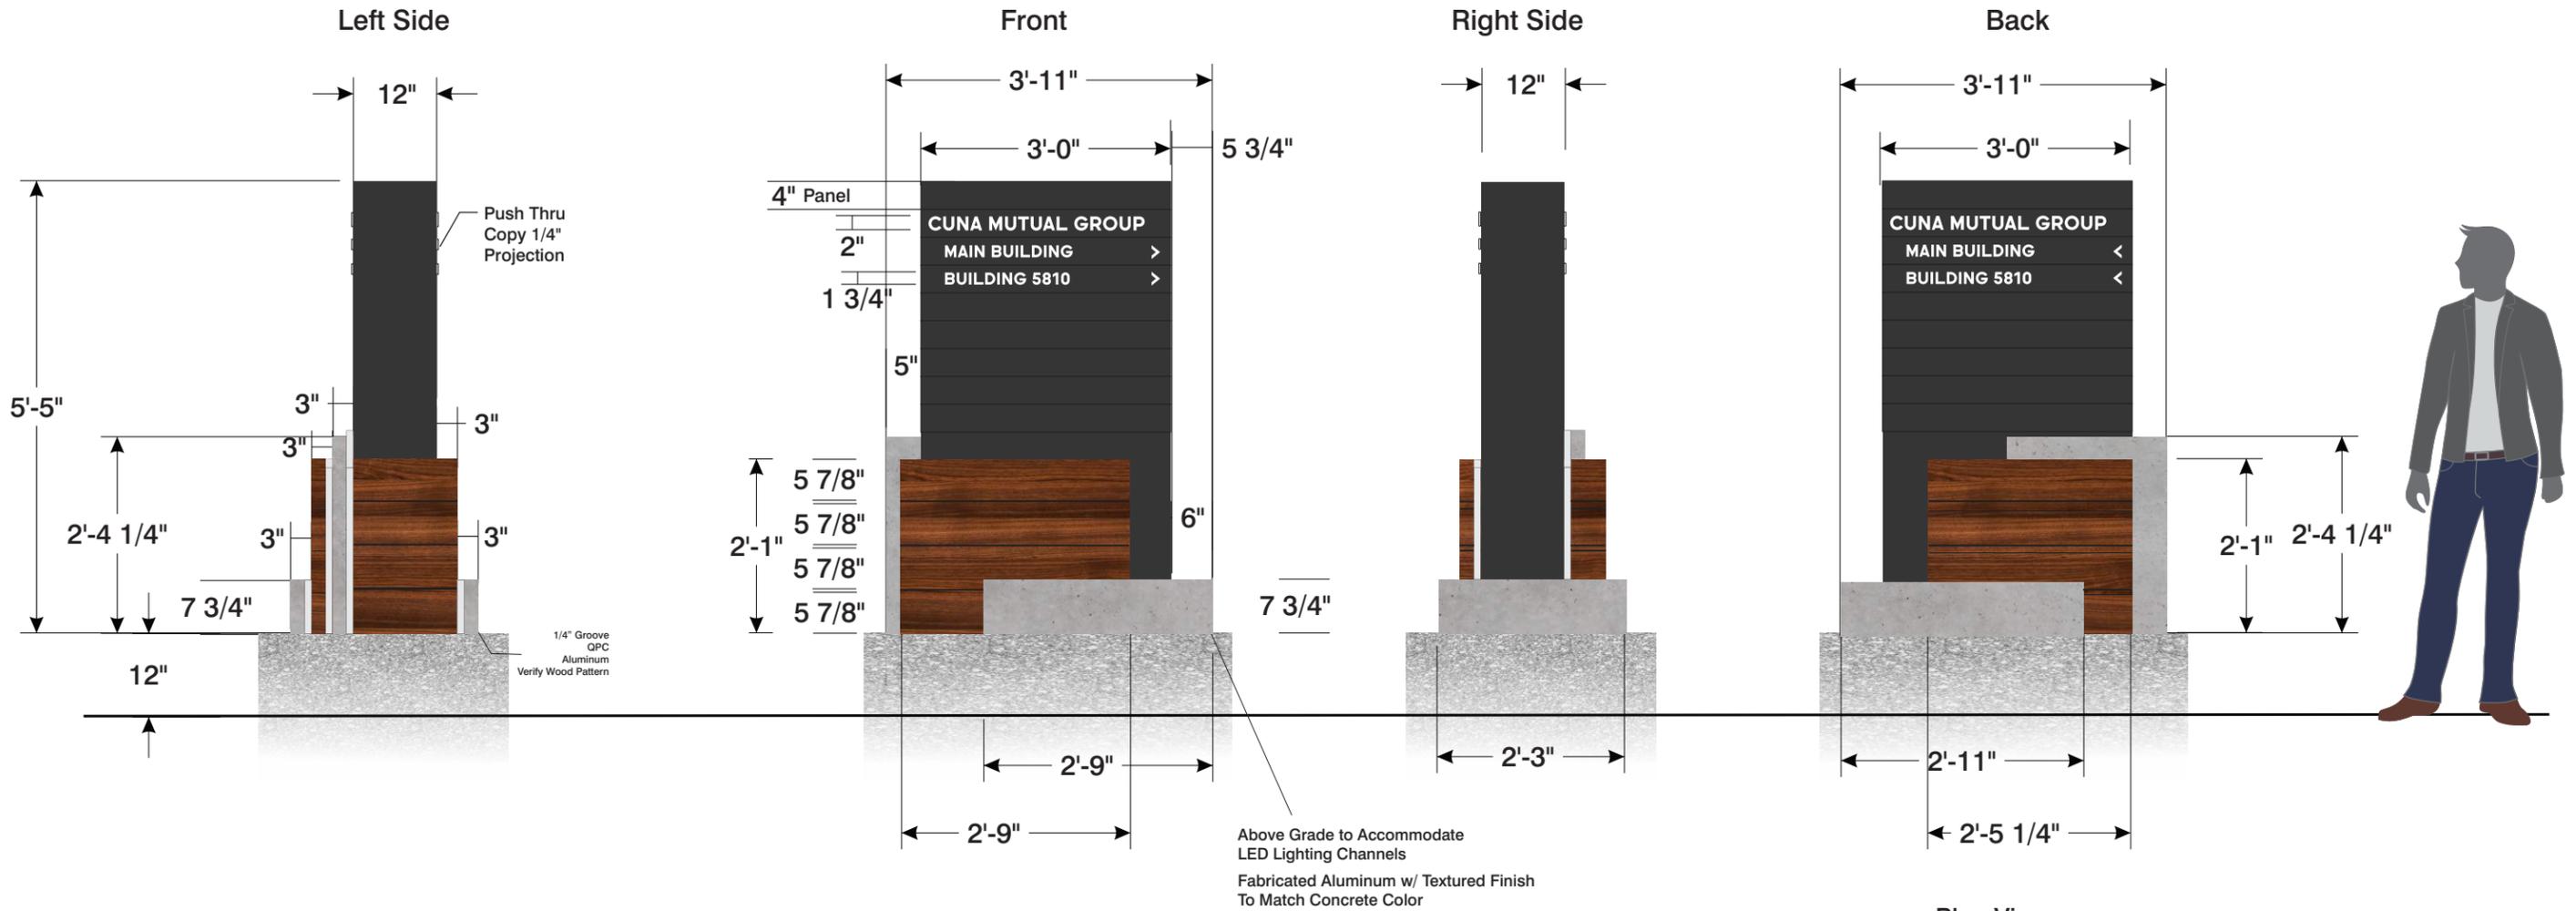

Fabricated Aluminum Cabinet w/ Insert Panels Color TBD	QPC/Decoral Powder Coated Aluminum Wood Pattern TBD	Above Grade Fabricated Aluminum w/ Rubbed Concrete Finish by JHF




<input type="checkbox"/> White Acrylic	<input checked="" type="checkbox"/> Painted Aluminum
Wind Load Compliance Statement: Withstand up to 75 MPH Winds	Illumination Compliance Statement: White LEDs Meets City of Madison Maximum Requirements
Construction: Routed Aluminum Panels w/ Composite Material & Concrete Base	

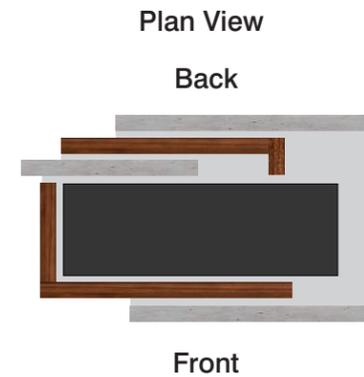

Print to Scale on 11" x 17" Paper

Ryan Signs, Inc. 3007 Perry Street • Madison, WI 53713 • Tel (608) 271-7979 • Fax (608) 271-7853	SCALE: 1/2" = 1'.0" DATE: 8/3/21 REVISED: 12/22/21 DRAWN BY: KW	APPROVED: _____ Copyright 2021 by Ryan Signs, Inc.
	CUNA MUTUAL GROUP - 5810 MINERAL POINT RD.	
These plans are the exclusive property of Ryan Signs, Inc. and are the result of the original design work of its employees. They are submitted to you or your company for the sole purpose of your consideration of whether to purchase from Ryan Signs, Inc., Madison, Wisconsin a sign designed and manufactured according to these plans. Distribution or exhibition of these plans to anyone other than employees of your company or use of these plans to construct a sign similar to the one embodied herein is expressly prohibited. In the event that such use, distribution or exhibition occurs, the undersigned expressly agrees to pay to Ryan Signs, Inc. the sum of 25% of our purchase price as quoted to you. This covenant of payment is acknowledged to be compensation for the time, effort and talent devoted to the preparation of the plans.		DRAWING NUMBER: 7276
client signature _____		

10.1 CUNA Mutual Group - Internally Illuminated Letters - South Elevation

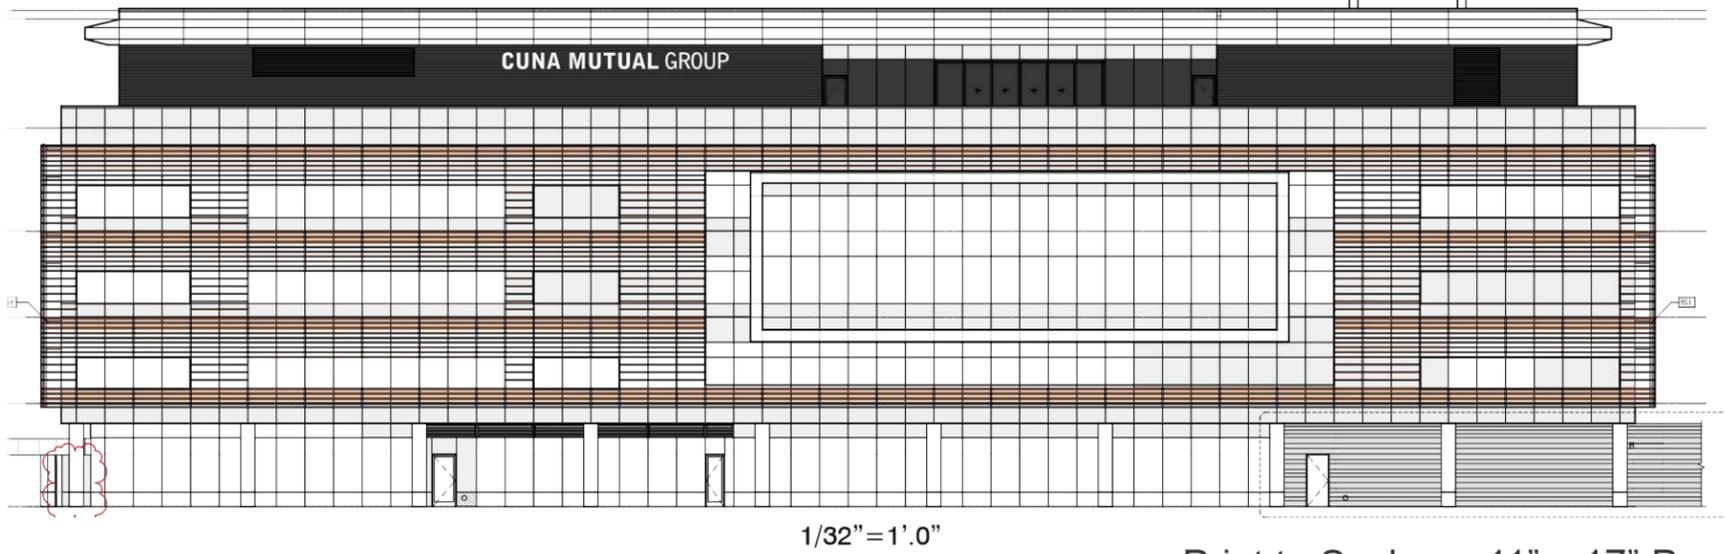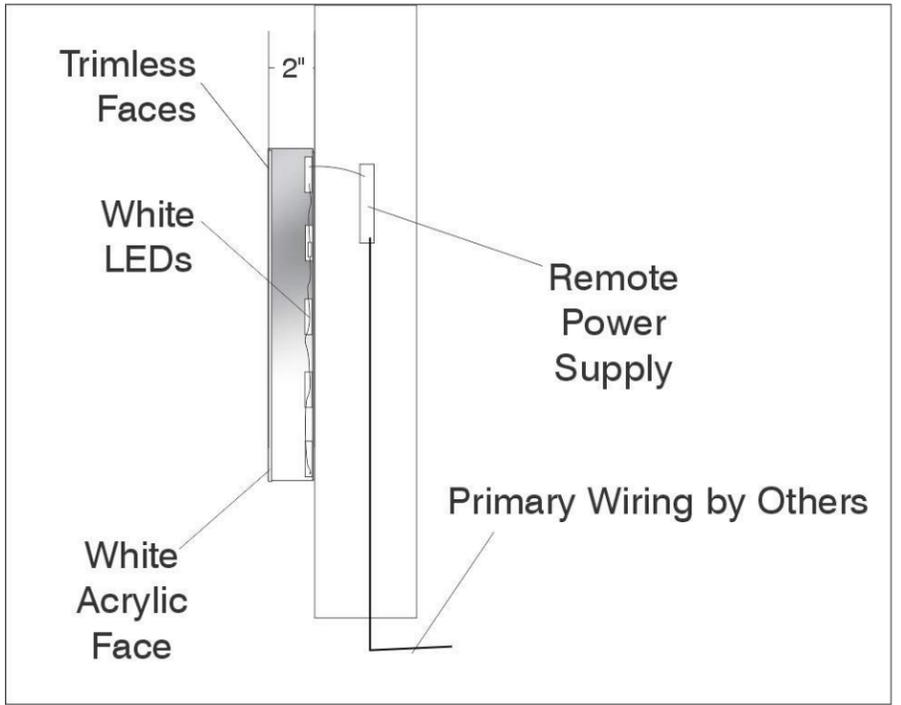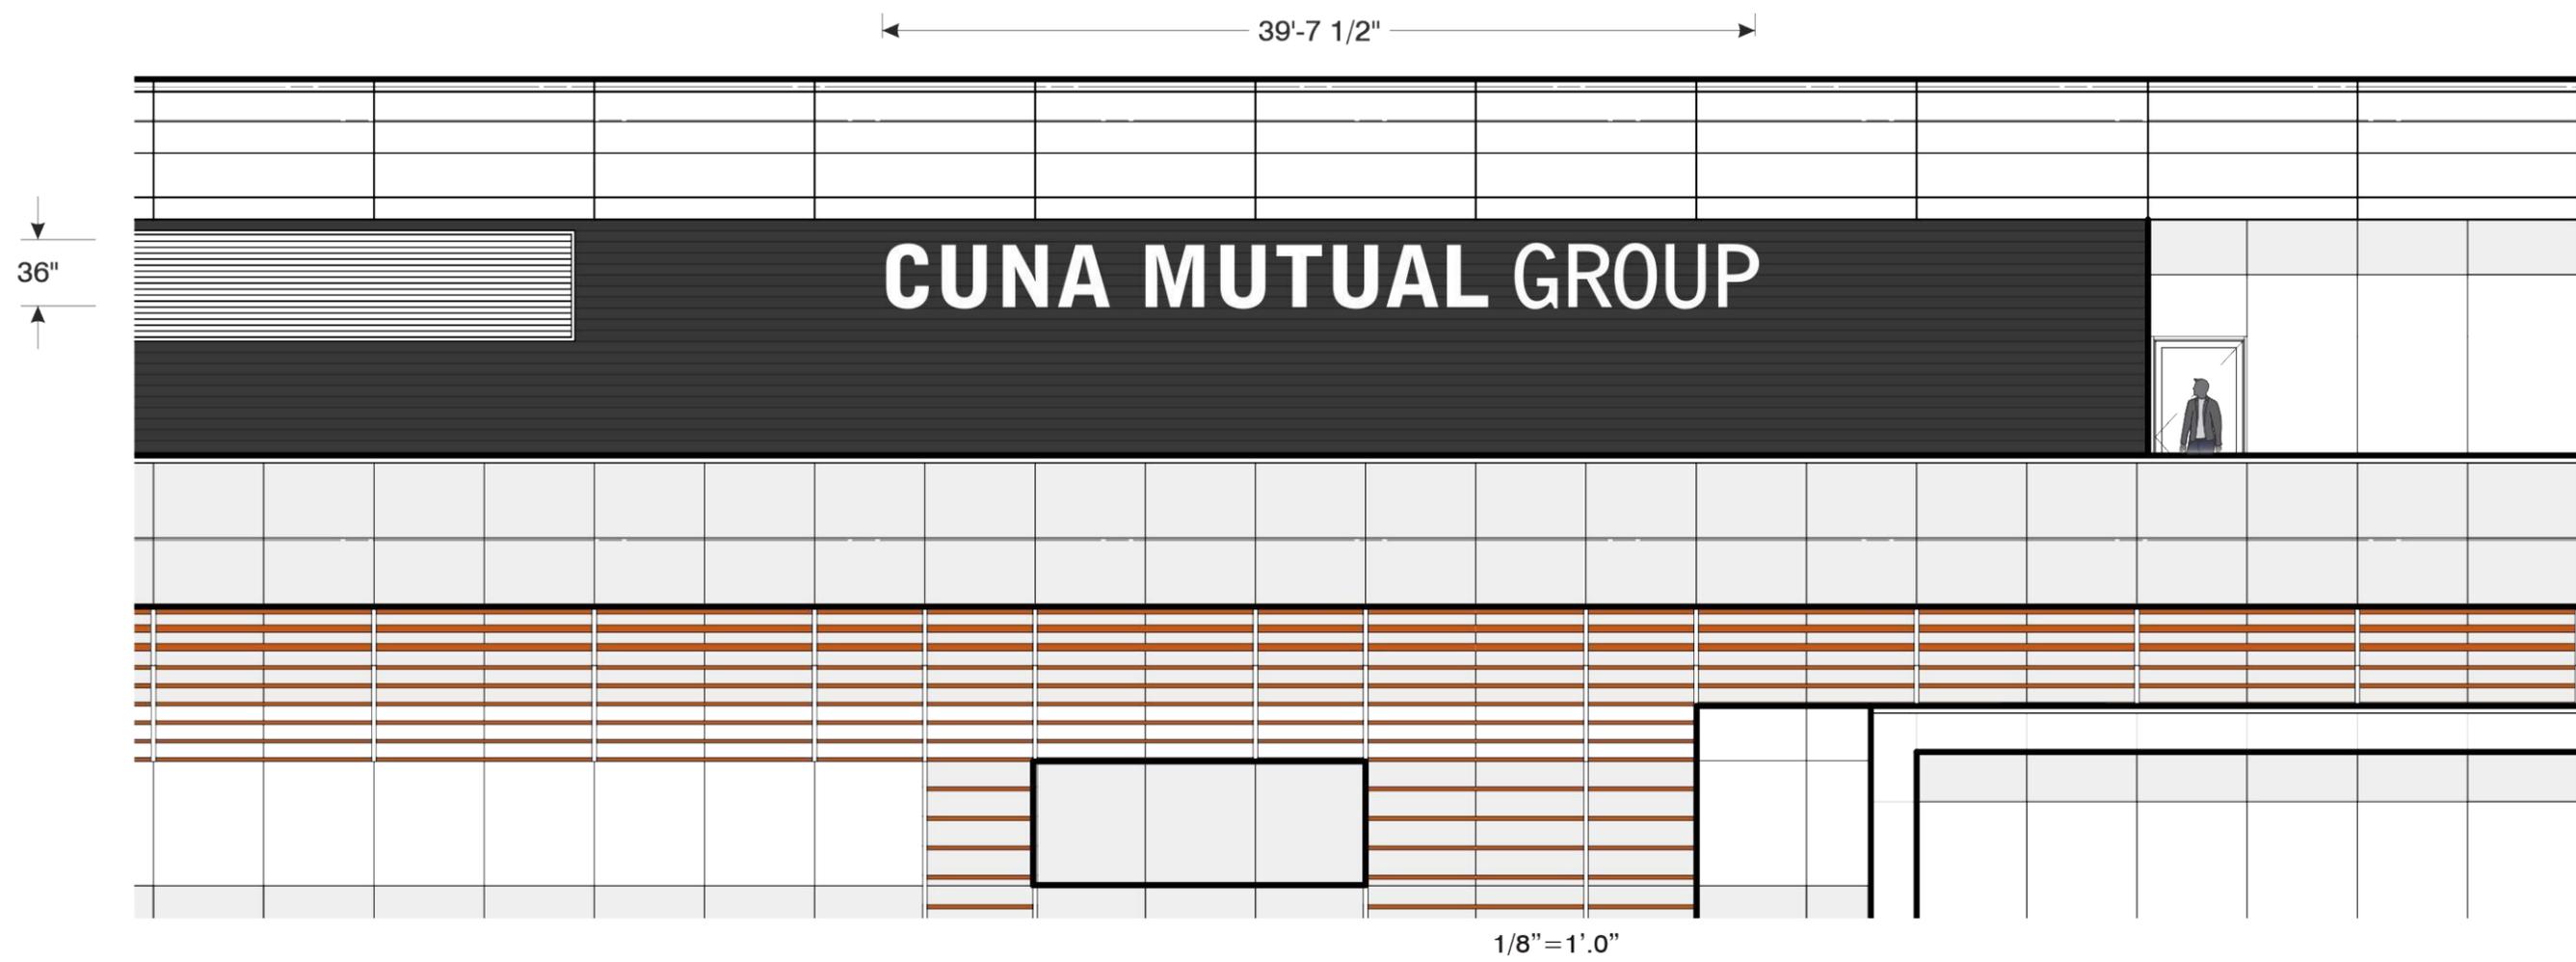




<p>□ White Acrylic ■ Painted Aluminum Sidewalls - Color TBD</p> <p>Wind Load Compliance Statement: Withstand up to 75 MPH Winds</p>	<p>Illumination Compliance Statement: Meets City of Madison Maximum Requirements</p>	<p>Construction: Trimless Channel Letters w/ Aluminum Sidewalls & Acrylic Faces</p>
---	---	--

<p>Ryan Signs, Inc. 3007 Perry Street • Madison, WI 53713 • Tel (608) 271-7979 • Fax (608) 271-7853</p>		<p>SCALE: VARIES DATE: 8/3/21 REVISED: 11/4/21 DRAWN BY: KW</p>	<p>APPROVED: Copyright 2021 by Ryan Signs, Inc.</p>
<p>CUNA MUTUAL GROUP - 5810 MINERAL POINT RD.</p>		<p>DRAWING NUMBER 7276</p>	
<p><small>These plans are the exclusive property of Ryan Signs, Inc. and are the result of the original design work of its employees. They are submitted to you or your company for the sole purpose of your consideration of whether to purchase from Ryan Signs, Inc., Madison, Wisconsin a sign designed and manufactured according to these plans. Distribution or exhibition of these plans to anyone other than employees of your company or use of these plans to construct a sign similar to the one embodied herein is expressly prohibited. In the event that such use, distribution or exhibition occurs, the undersigned expressly agrees to pay to Ryan Signs, Inc. the sum of 25% of our purchase price as quoted to you. This covenant of payment is acknowledged to be compensation for the time, effort and talent devoted to the preparation of the plans.</small></p>			

Print to Scale on 11" x 17" Paper



11 CUNA Mutual Group - Internally Illuminated Letters - East Elevation

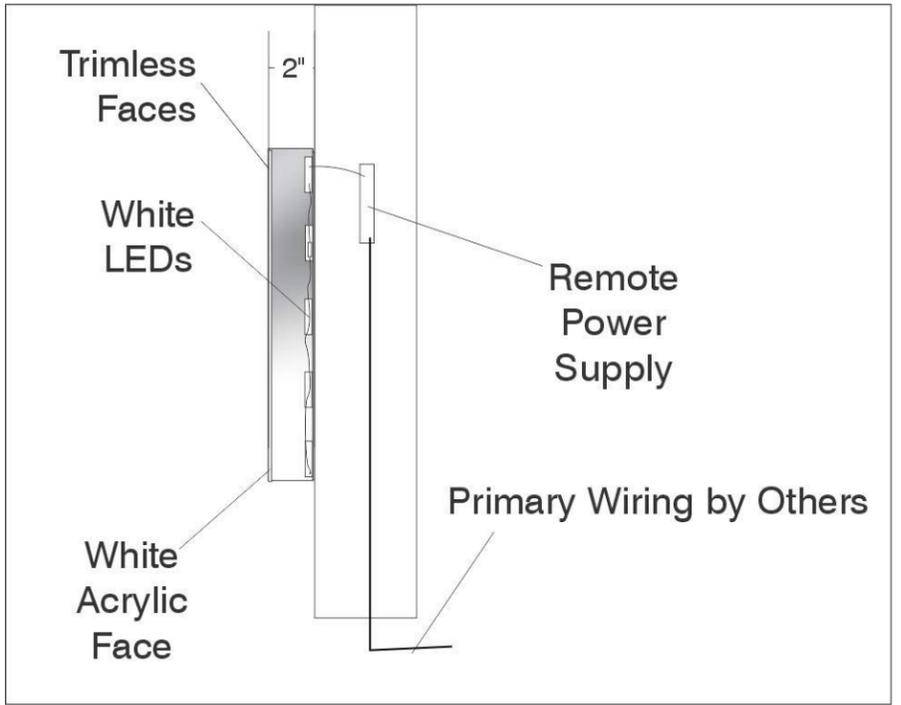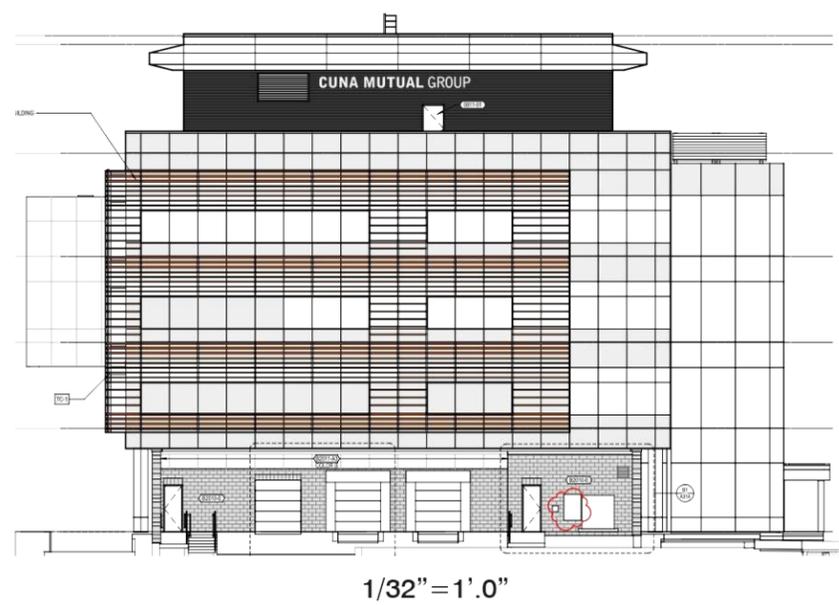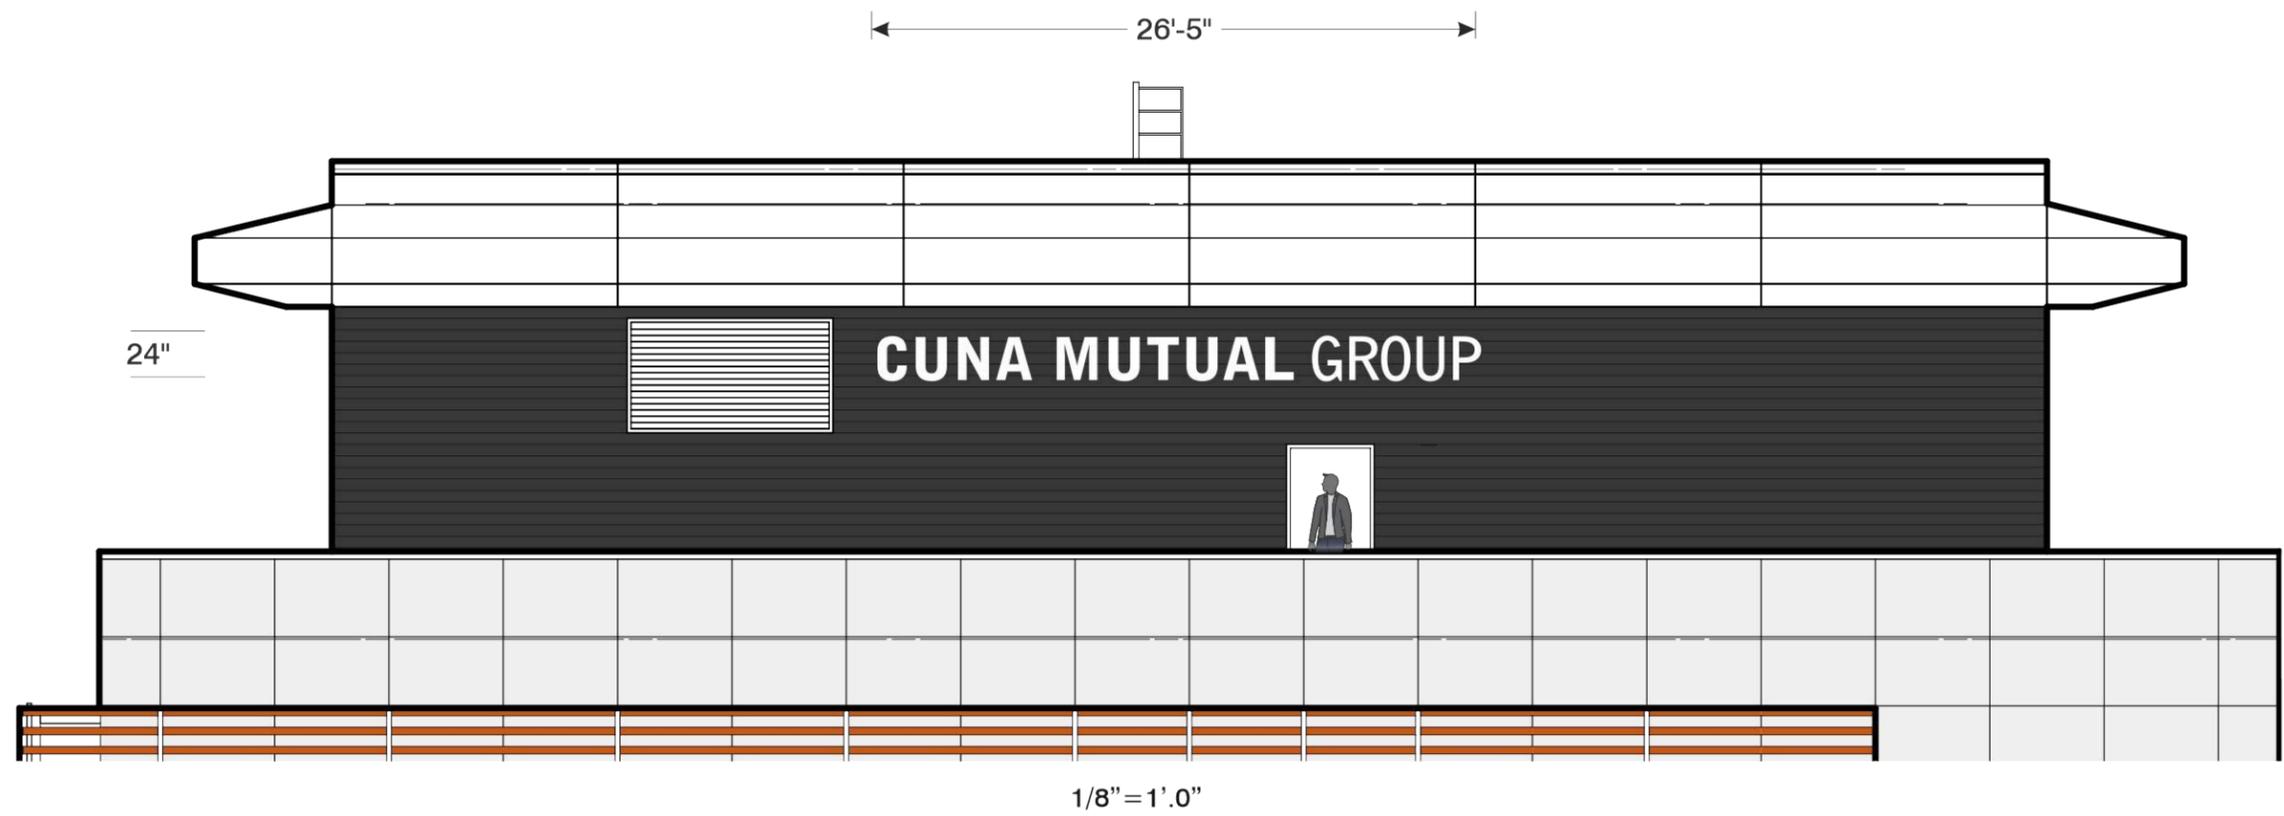

<p>□ White Acrylic ■ Painted Aluminum Sidewalls - Color TBD</p> <p>Wind Load Compliance Statement: Withstand up to 75 MPH Winds</p>	<p>Illumination Compliance Statement: Meets City of Madison Maximum Requirements</p>	<p>Construction: Trimless Channel Letters w/ Aluminum Sidewalls & Acrylic Faces</p>
---	---	--

Print to Scale on 11" x 17" Paper

<p>Ryan Signs, Inc. 3007 Perry Street • Madison, WI 53713 • Tel (608) 271-7979 • Fax (608) 271-7853</p>		<p>SCALE: VARIES DATE: 8/3/21 REVISED: 11/4/21 DRAWN BY: KW</p>	<p>APPROVED: Copyright 2021 by Ryan Signs, Inc.</p>
<p>CUNA MUTUAL GROUP - 5810 MINERAL POINT RD.</p>		<p>These plans are the exclusive property of Ryan Signs, Inc. and are the result of the original design work of its employees. They are submitted to you or your company for the sole purpose of your consideration of whether to purchase from Ryan Signs, Inc., Madison, Wisconsin a sign designed and manufactured according to these plans. Distribution or exhibition of these plans to anyone other than employees of your company or use of these plans to construct a sign similar to the one embodied herein is expressly prohibited. In the event that such use, distribution or exhibition occurs, the undersigned expressly agrees to pay to Ryan Signs, Inc. the sum of 25% of our purchase price as quoted to you. This covenant of payment is acknowledged to be compensation for the time, effort and talent devoted to the preparation of the plans.</p> <p style="text-align: center;">client signature</p>	
			<p>DRAWING NUMBER 7276</p>



DANGER-HARD HAT AREA

Findorff
BUILDERS SINCE 1890

JOB SITE RECYCLING

PROJECT RECYCLING GOAL 90%

CURRENT RECYCLING 88%

**WEIGHT
LIMIT
25 TONS**

LONG VANS

Building a brighter future

...ce to bring us all to