



STEVE'S DRAFTING SERVICE ASSUMES NO RESPONSIBILITY FOR THE ACCURACY OF THESE PLANS. WE DO NOT PROVIDE ARCHITECTURAL OR ENGINEERING SERVICES. WE PROVIDE A DRAFTING SERVICE ONLY.

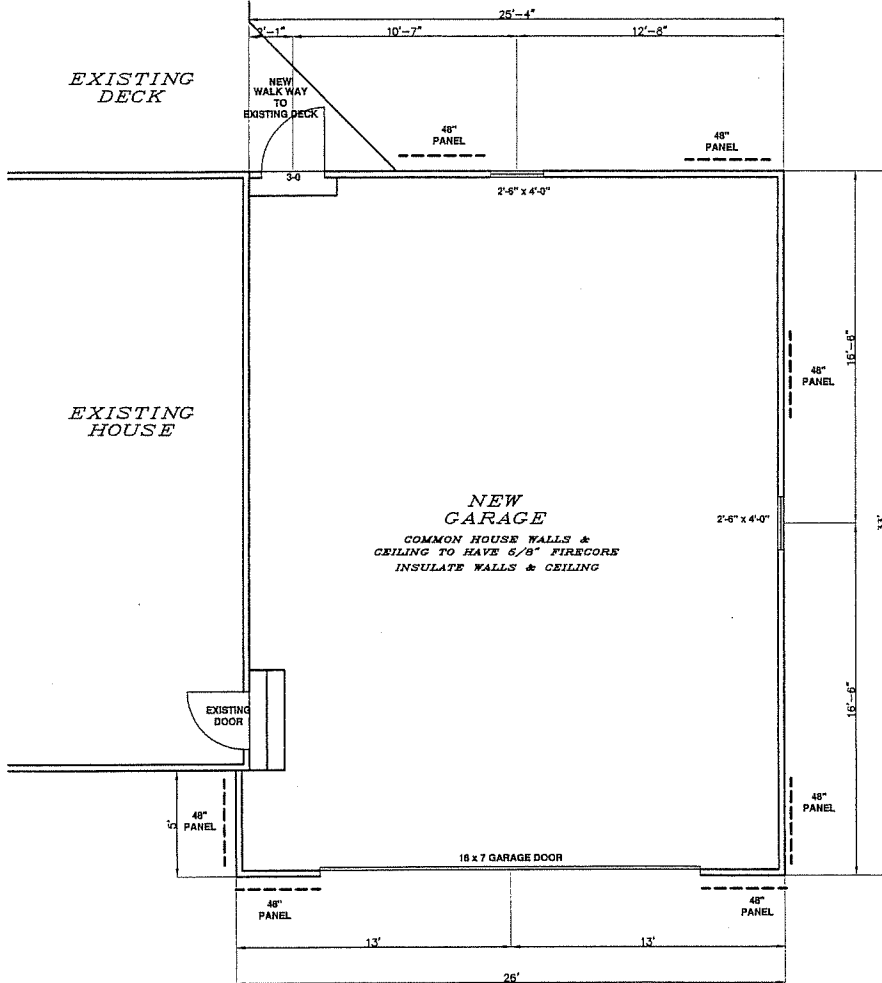


FLOOR PLAN
1/4" = 1'

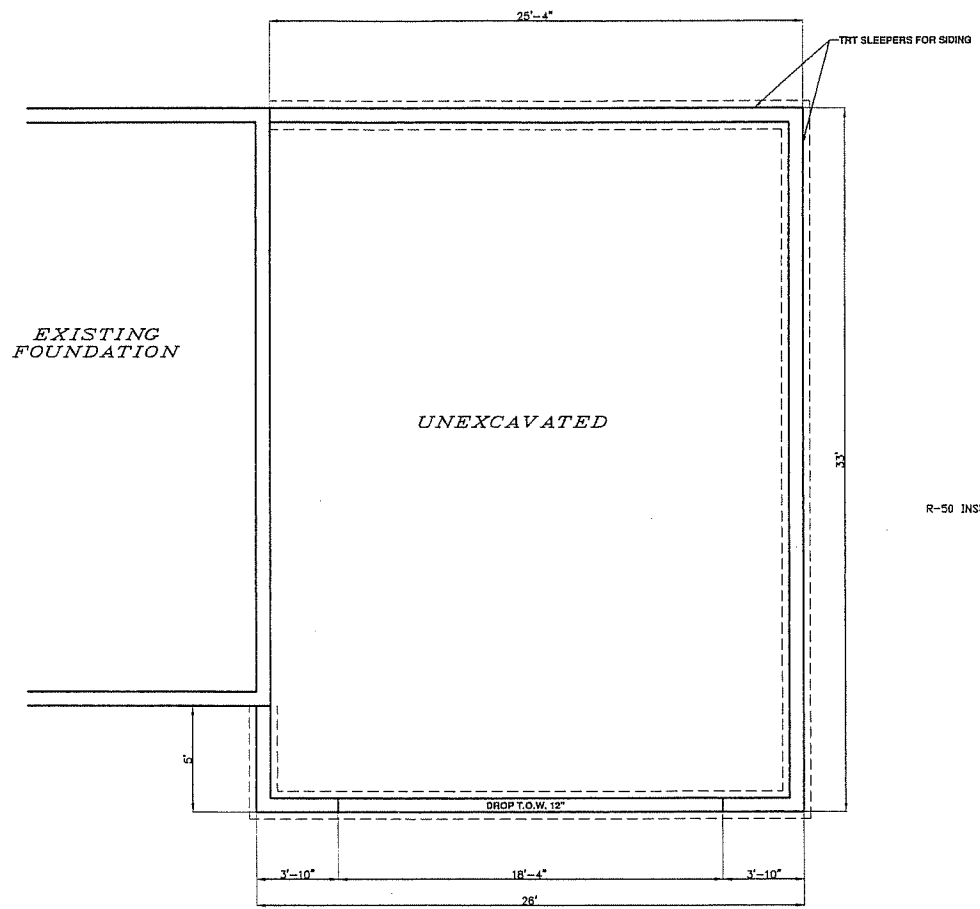


FOUNDATION PLAN
1/4" = 1'


BRACING NOTES:
CONTINUOUS BRACING METHOD USED
RECTANGLE SIZE IS 26' x 33'
SIDE PERPENDICULAR TO THE 26' SIDE REQUIRES 4'-6" OF BRACING
SIDE PERPENDICULAR TO THE 33' SIDE REQUIRES 5'-9" OF BRACING

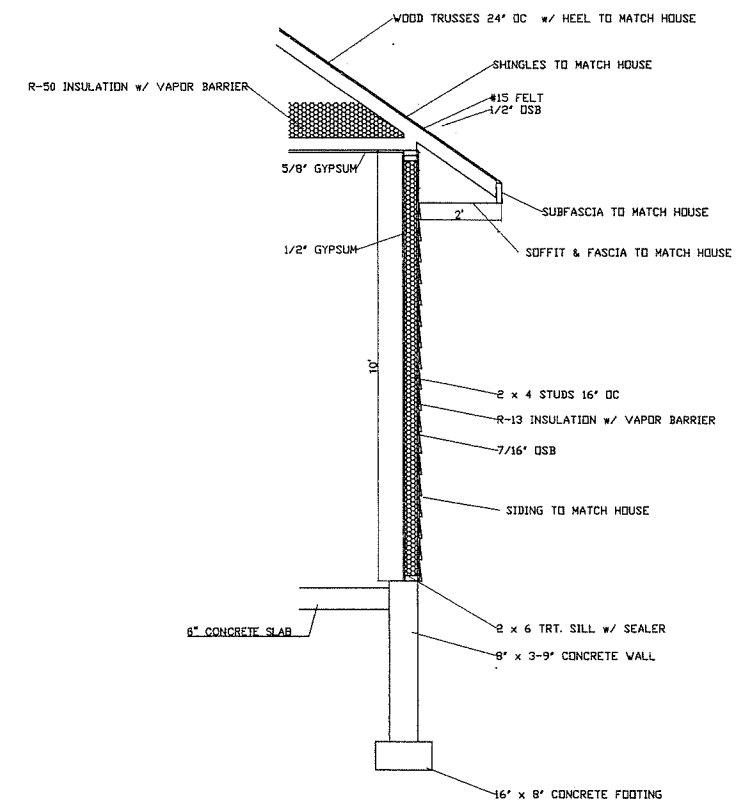


WALL SECTION
1/2" = 1'

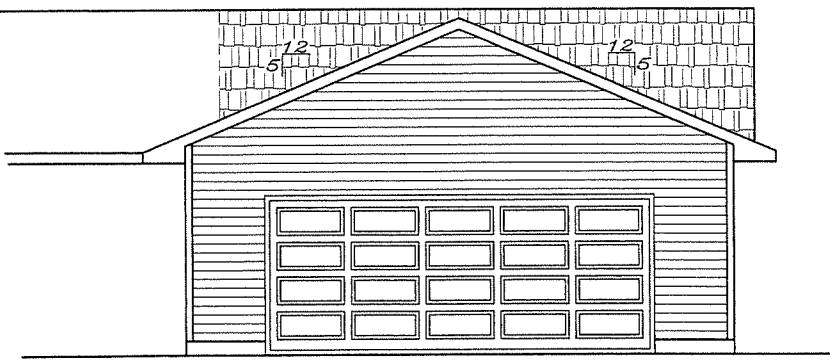

FRONT ELEVATION
1/4" = 1'

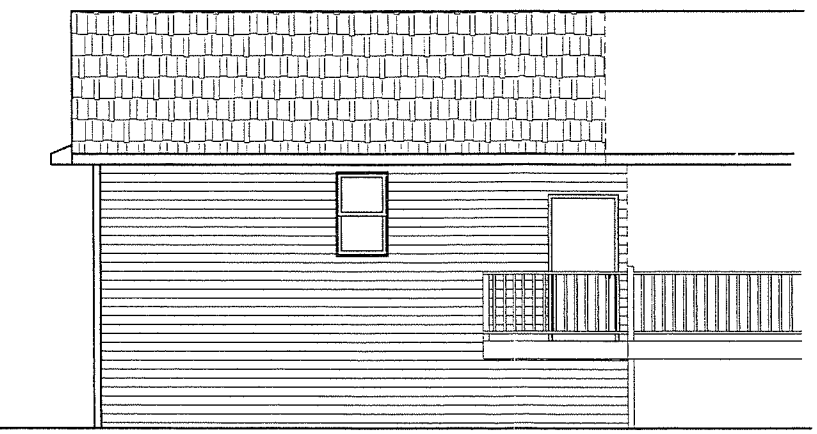

REAR ELEVATION
1/4" = 1'

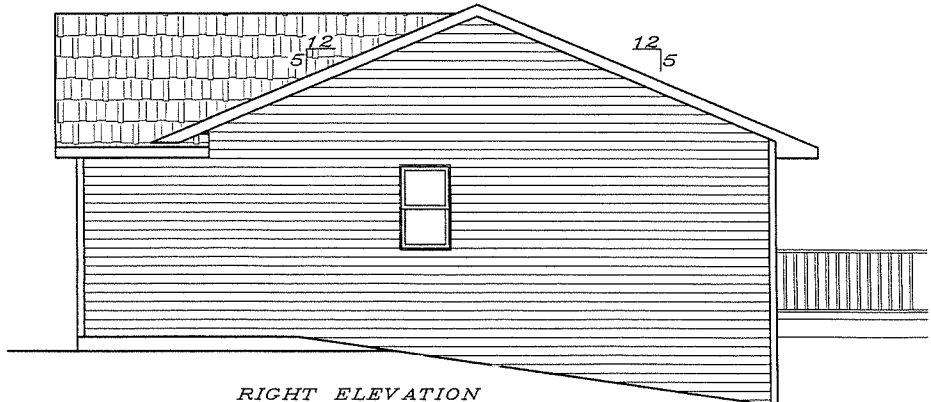

RIGHT ELEVATION
1/4" = 1'

SILVERSTONE CONST.

THOMPSON RESIDENCE GARAGE ADDITION

DATE 6/11/2018

DRAWN BY SMB

REVISED 6/13/2018

STEVE'S DRAFTING SERVICE
STEVEN M. BUSS #2
802 LOIS BLVD. SUITE 500
SUNBELT, VA 24156-5880
E-MAIL: steve.sds@charter.net
www.stevedraftingservice.com