

Application for Change of Licensed Premise
No Fee Required. Due at 12 Noon two weeks before ALRC meeting.

Applicants must appear before the ALRC. Detailed floor plans (no larger than 8 1/2 x 14) must accompany this form, or request will not be presented to the committee.

Please contact City Zoning (Municipal Building LL-100, 266-4560). A Conditional Use Permit may be required. There is a fee for the Conditional Use Permit.

Corporate/Owner Name BREWERS SHOWCASE INC

DBA THE MALT HOUSE

Address 2609 E. WASHINGTON AVE

Agent WILLIAM ROGERS

Capacity 90 % Alcohol 95 % Food 5

Description of Expansion Plans:

FENCE OFF PRIVATE CONCRETE SLAB
TO ~~##~~ PROVIDE SPACE FOR OUTSIDE
SEATING. BUILD RAISED WOOD PLATFORM
TO COVER AN OLD BUILDING REMNANT,
& USE PLATFORM FOR SEATING ALSO.

Signature of Applicant  Date 7/29/08


To be considered at ALRC meeting of AUG. 20, 2008

and Common Council Meeting of SEPT. 2, 2008

License Type CLASS B COMBO License # 80038 Legistar # 11481

Approved Disapproved

Routed: City Zoning
 Building Inspection Unit - Permit Counter
 Madison Police Department
 Alderperson _____

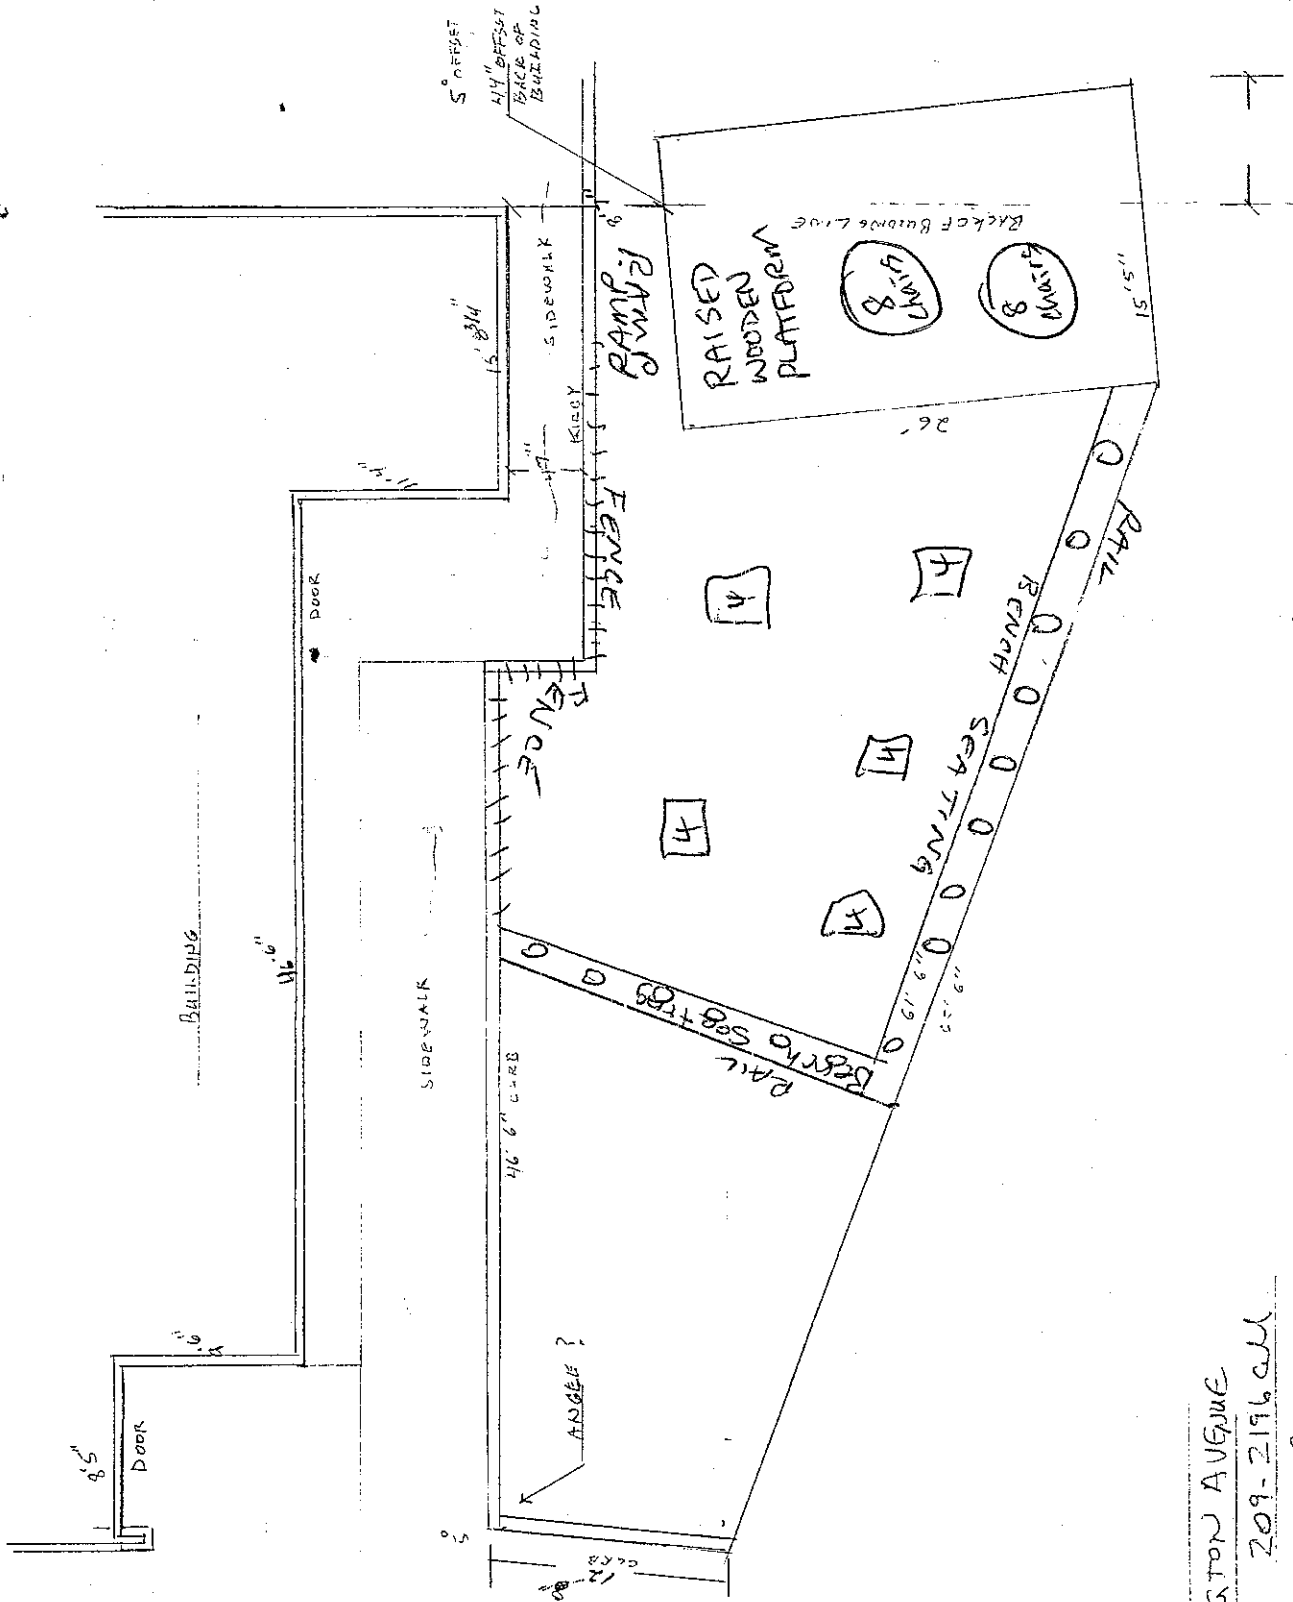

U.S. AMERICA BUILDING
 7733 TERRACE AVE. CHICAGO, ILL. 60647
 MIDDLETON, WI 53561
 "BUTCHER LEGWORK" (608) 661-3757

BILL ROGERS
 2609 EAST WASHINGTON AVENUE
 MADISON, WI 53704 209-2196 CUM
 SCALE 1/8" = 1' 11-28-07 MAF