


(8) 2-1/2" MIN. CAL.
FRAX. PENNS. 'PATMORE'
PATMORE GREEN ASH-B&B

(6) 2-1/2" MIN. CAL.
ULMUS 'PIONEER'
PIONEER HYBRID ELM-B&B


(9) 1-1/2" MIN. CAL.
MALUS 'RED JEWEL'
RED JEWEL FLWRG. CRAB
B&B

LANDSCAPE WORKSHEET
NO. OF STALLS 204
CANOPY TREES REQ'D.
14
LANDSCAPE POINTS REQ'D
848

CANOPY TREES PROVIDED
14
LANDSCAPE POINTS PROVIDED
CANOPY TREES
NEW 10 CREDIT 750 POINTS
EVERGREEN TREES 13 390 POINTS
SMALL TREE 9 270 POINTS
1,410 TOTAL POINTS

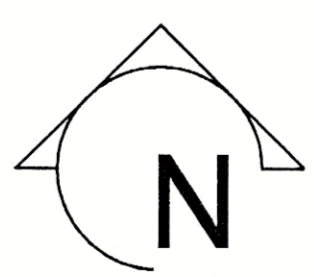

SCALE 1"=40'-0"

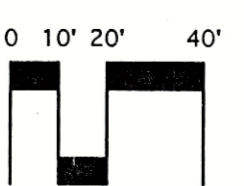

LANDSCAPE ARCHITECTS

303 S PATERSON
SUITE ONE
MADISON, WI 53703
PHONE: 608 251-3500
FAX: 608 251-8330
E: ksa@kensaki.com

General Contractor:

Padley McGann

Architect:

BWZ
Bowen Williamson Zimmermann
Eleven North Allen Street
Madison, Wisconsin 53705
Phone: 608 238-3900
Fax: 608 238-3905
BWZ Project No.

Owner:

ASBURY METHODIST CHURCH
Addition and Remodeling
6101 University Avenue
Madison, Wisconsin


Issue and Revision Dates:

Sheet Name: LANDSCAPE PLAN
Date: August 13, 1999
Scale: 1" = 40'

Sheet Number:
S1

filename:
Site Plan - BWZ (archicad)
Site (layout)

The Architect and Engineer expressly disclaim any responsibility arising from any unauthorized use of these plans, drawings and notes. Any reproduction must be in writing. This drawing copy may have been reproduced at a size different than originally drawn. The Owner, Architect and Engineer assume no responsibility for the use of incorrect scale. Drawings are not to be scaled. Not a title block. All rights reserved.

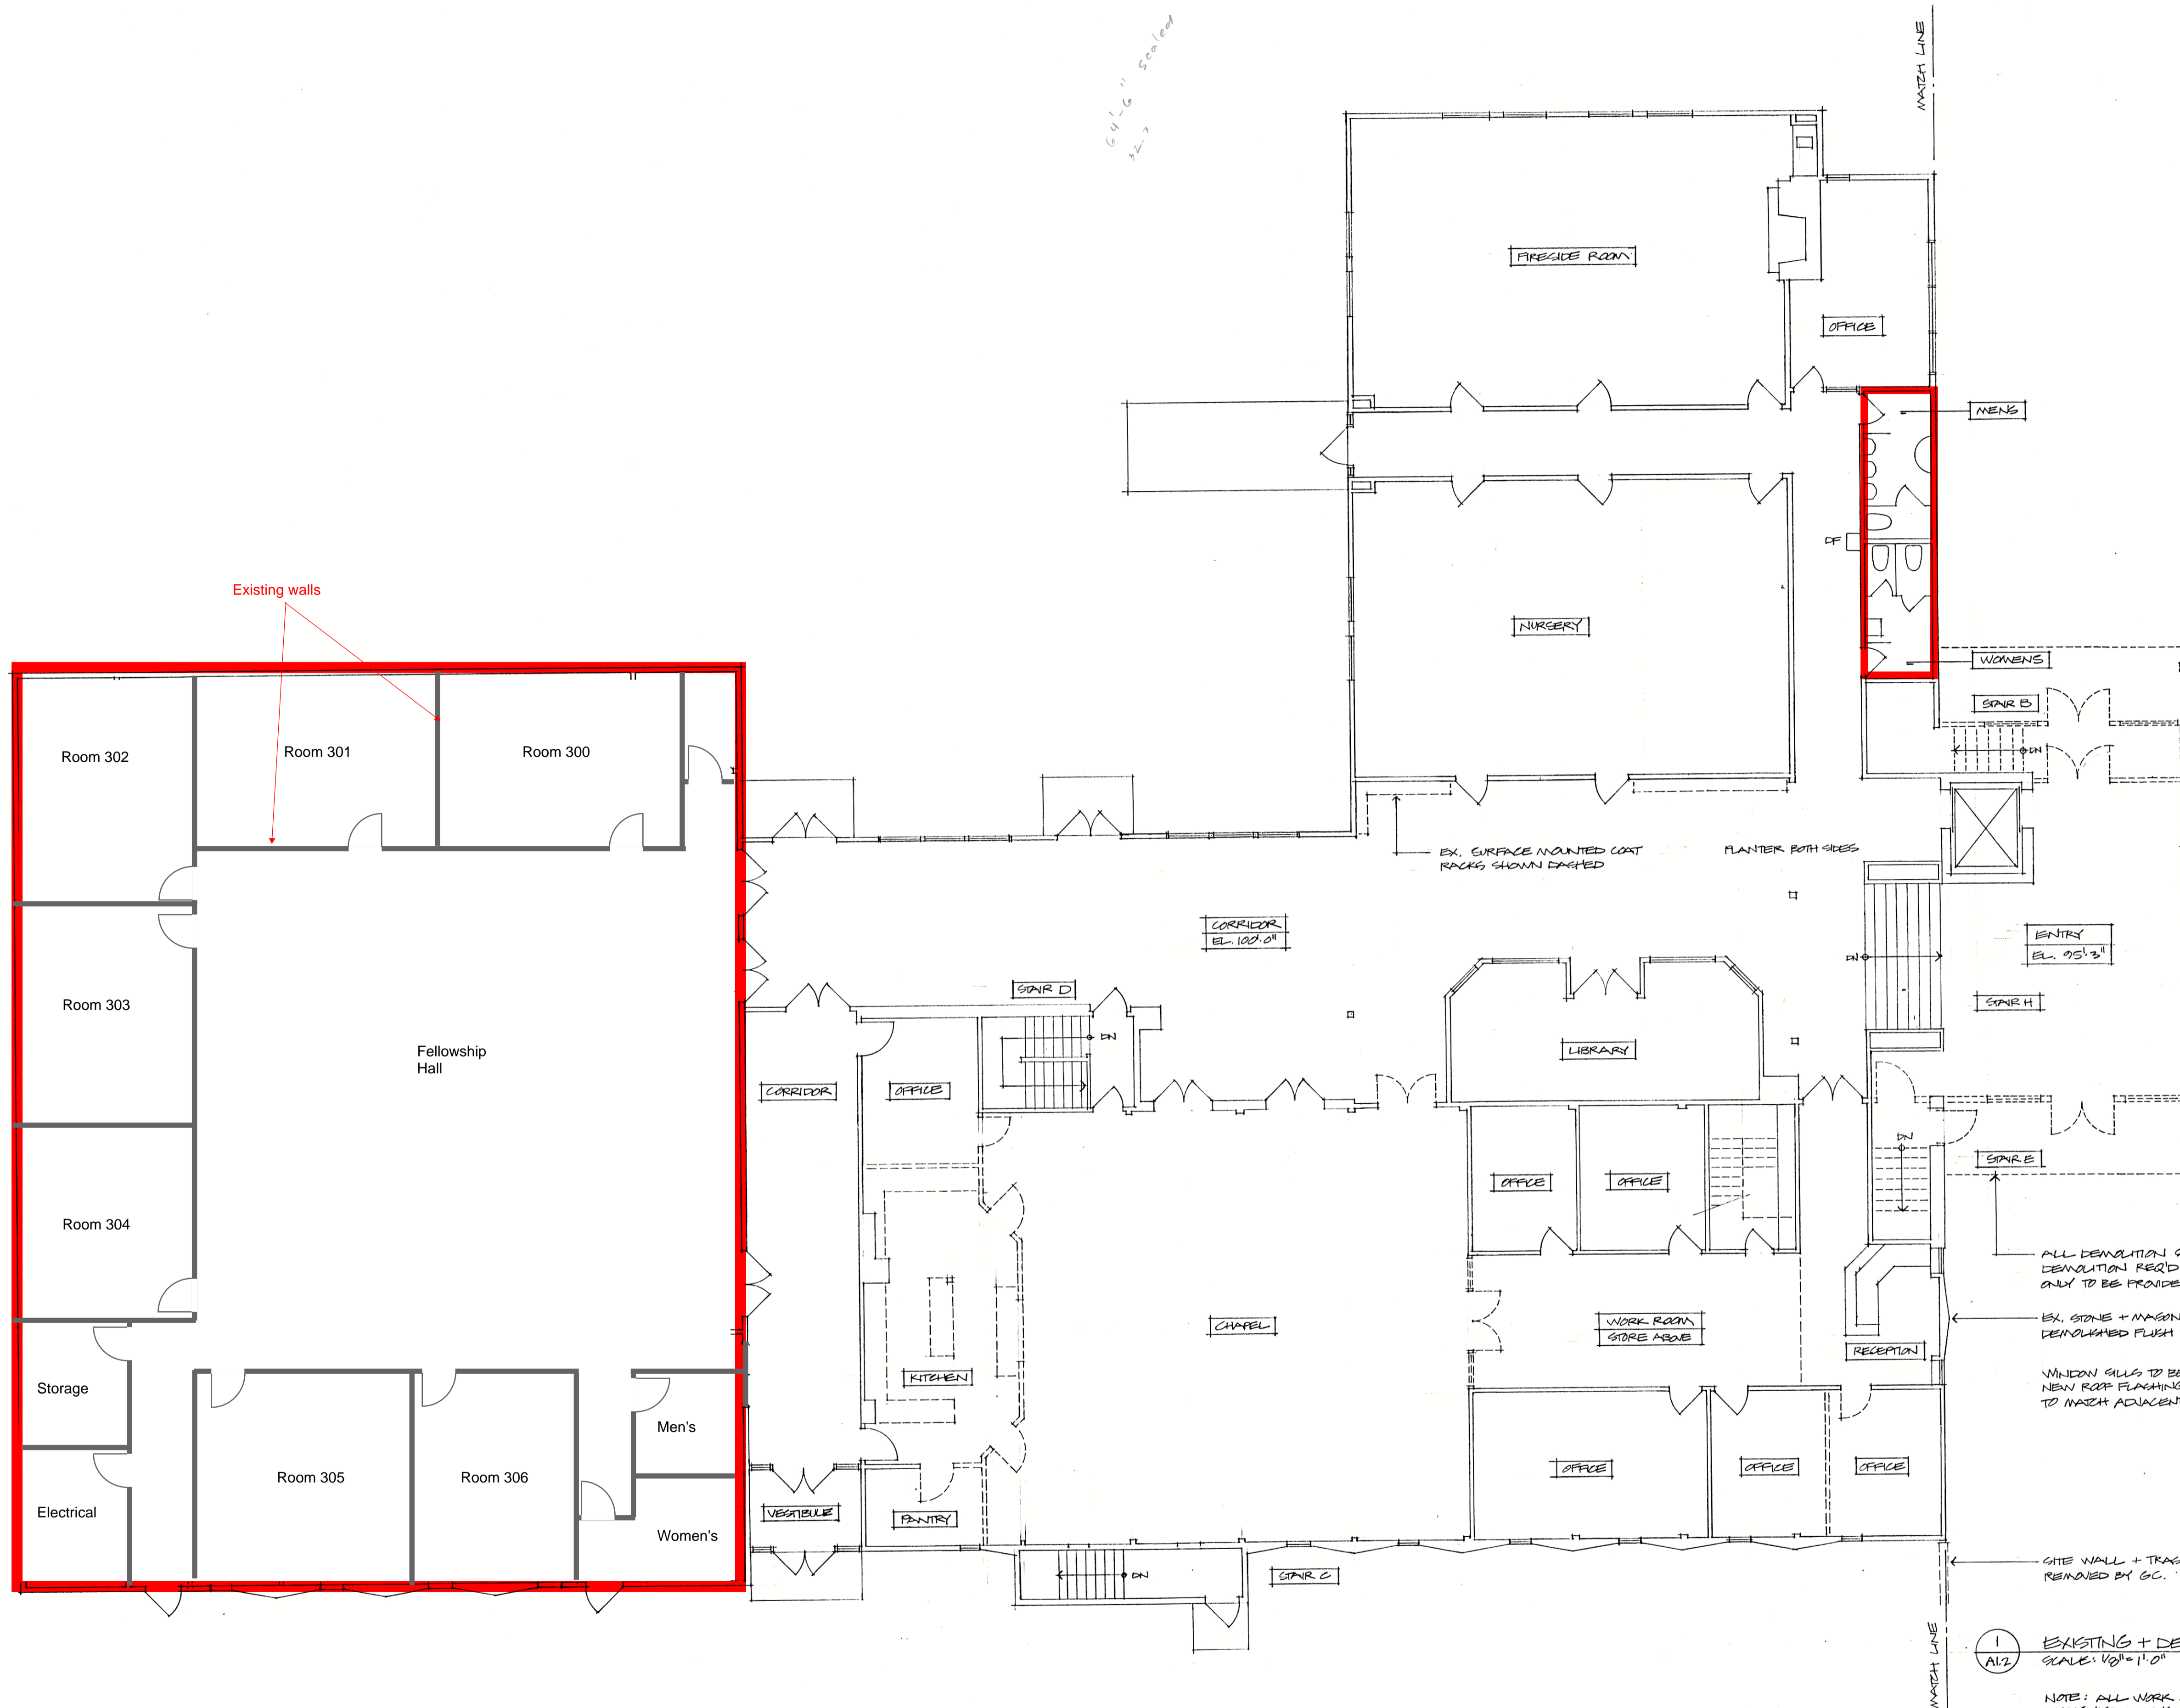

ALL DEMOLITION SHOWN DASHED TYPICAL. DEMOLITION REQ'D FOR THE NEW ADDITION ONLY TO BE PROVIDED BY THE GC.

EX. STONE + MASONRY PROJECTION TO BE DEMOLISHED FLUSH W/ ADJACENT SURFACES.

WINDOWS GLASS TO BE RAISED ABOVE LINE OF NEW ROOF FLASHING. INFILL WALLS BELOW TO MATCH ADJACENT SURFACES.

SITE WALL + TRASH ENCLOSURE TO BE REMOVED BY GC.

1
A1.2 EXISTING + DEMOLITION PLAN
SCALE: 1/8" = 1'-0"

NOTE: ALL WORK ON THIS SHEET TO BE DESIGNED + CONSTRUCTED BY THE OWNER, N/C UNLESS NOTED OTHERWISE.

NOTE: PROPOSED CAPACITY THIS LEVEL = 600 PERSONS

* AREAS OF USE CIRCLED *

General Contractor:
Padley McGann

Architect:
BWZ
Bowen Williamson Zimmermann
Eleven North Allen Street
Madison, Wisconsin 53705
Telephone: 608-238-7856
Fax: 608-238-6845
BWZ Project No.:

Owner:
ASBURY METHODIST CHURCH
Addition and Remodeling
6101 University Avenue
Madison, Wisconsin

The Architect and Engineer expressly disclaim any responsibility arising from any unauthorized use of these plans, drawings and reports. Any authorization must be in writing.


This drawing copy may have been reproduced at a site different than originally drawn. The Owner, Architect and Engineer assume no responsibility for the use of incorrect scale.

Drawings are not to be scaled.
NOT PUBLISHED - All rights reserved.


Issue and Revision Dates:

Sheet Name: EXISTING AND DEMOLITION PLAN
Date: AUGUST 13, 1999
Scale: 1/8" = 1'-0"


Sheet Number:
A1.2
filename:

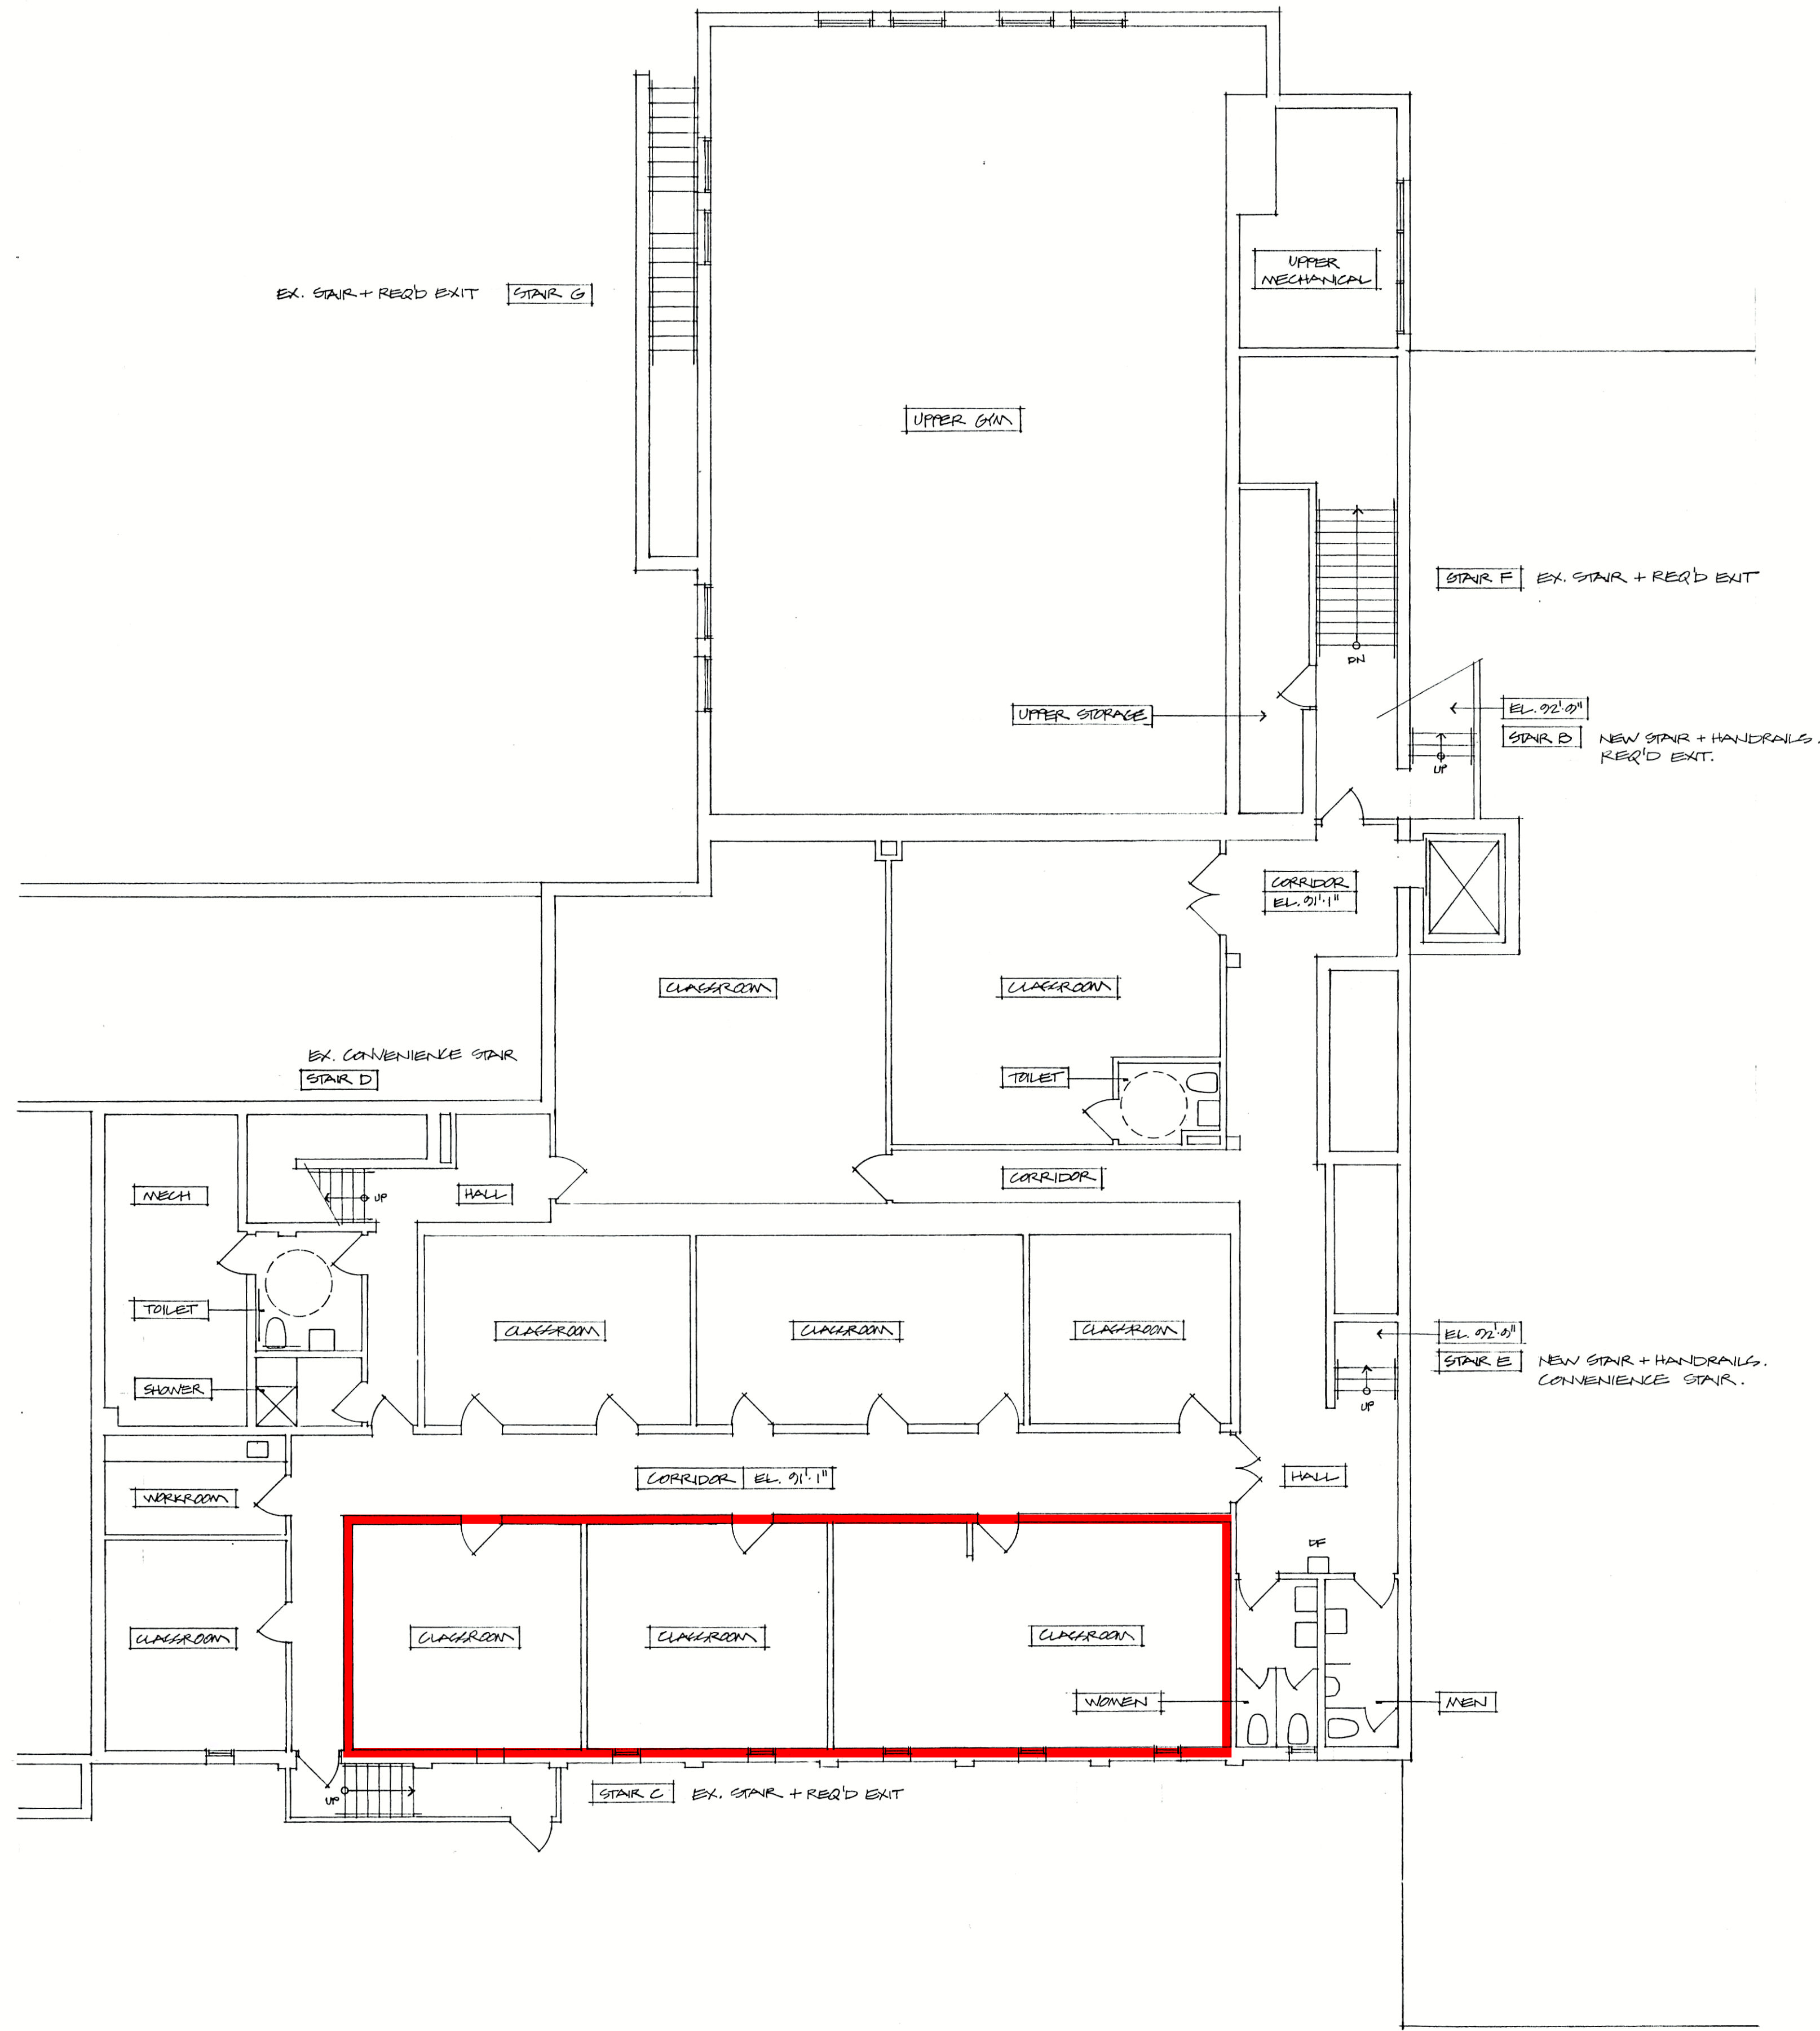

1
A1.1 BASEMENT PLAN
SCALE: 1/8" = 1'-0"

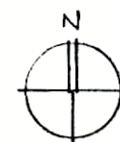

NOTE: PROPOSED CAPACITY THIS LEVEL = 135 PERSONS
NOTE: ALL CONSTRUCTION THIS SHEET IS EXISTING TO REMAIN UNLESS NOTED OTHERWISE.

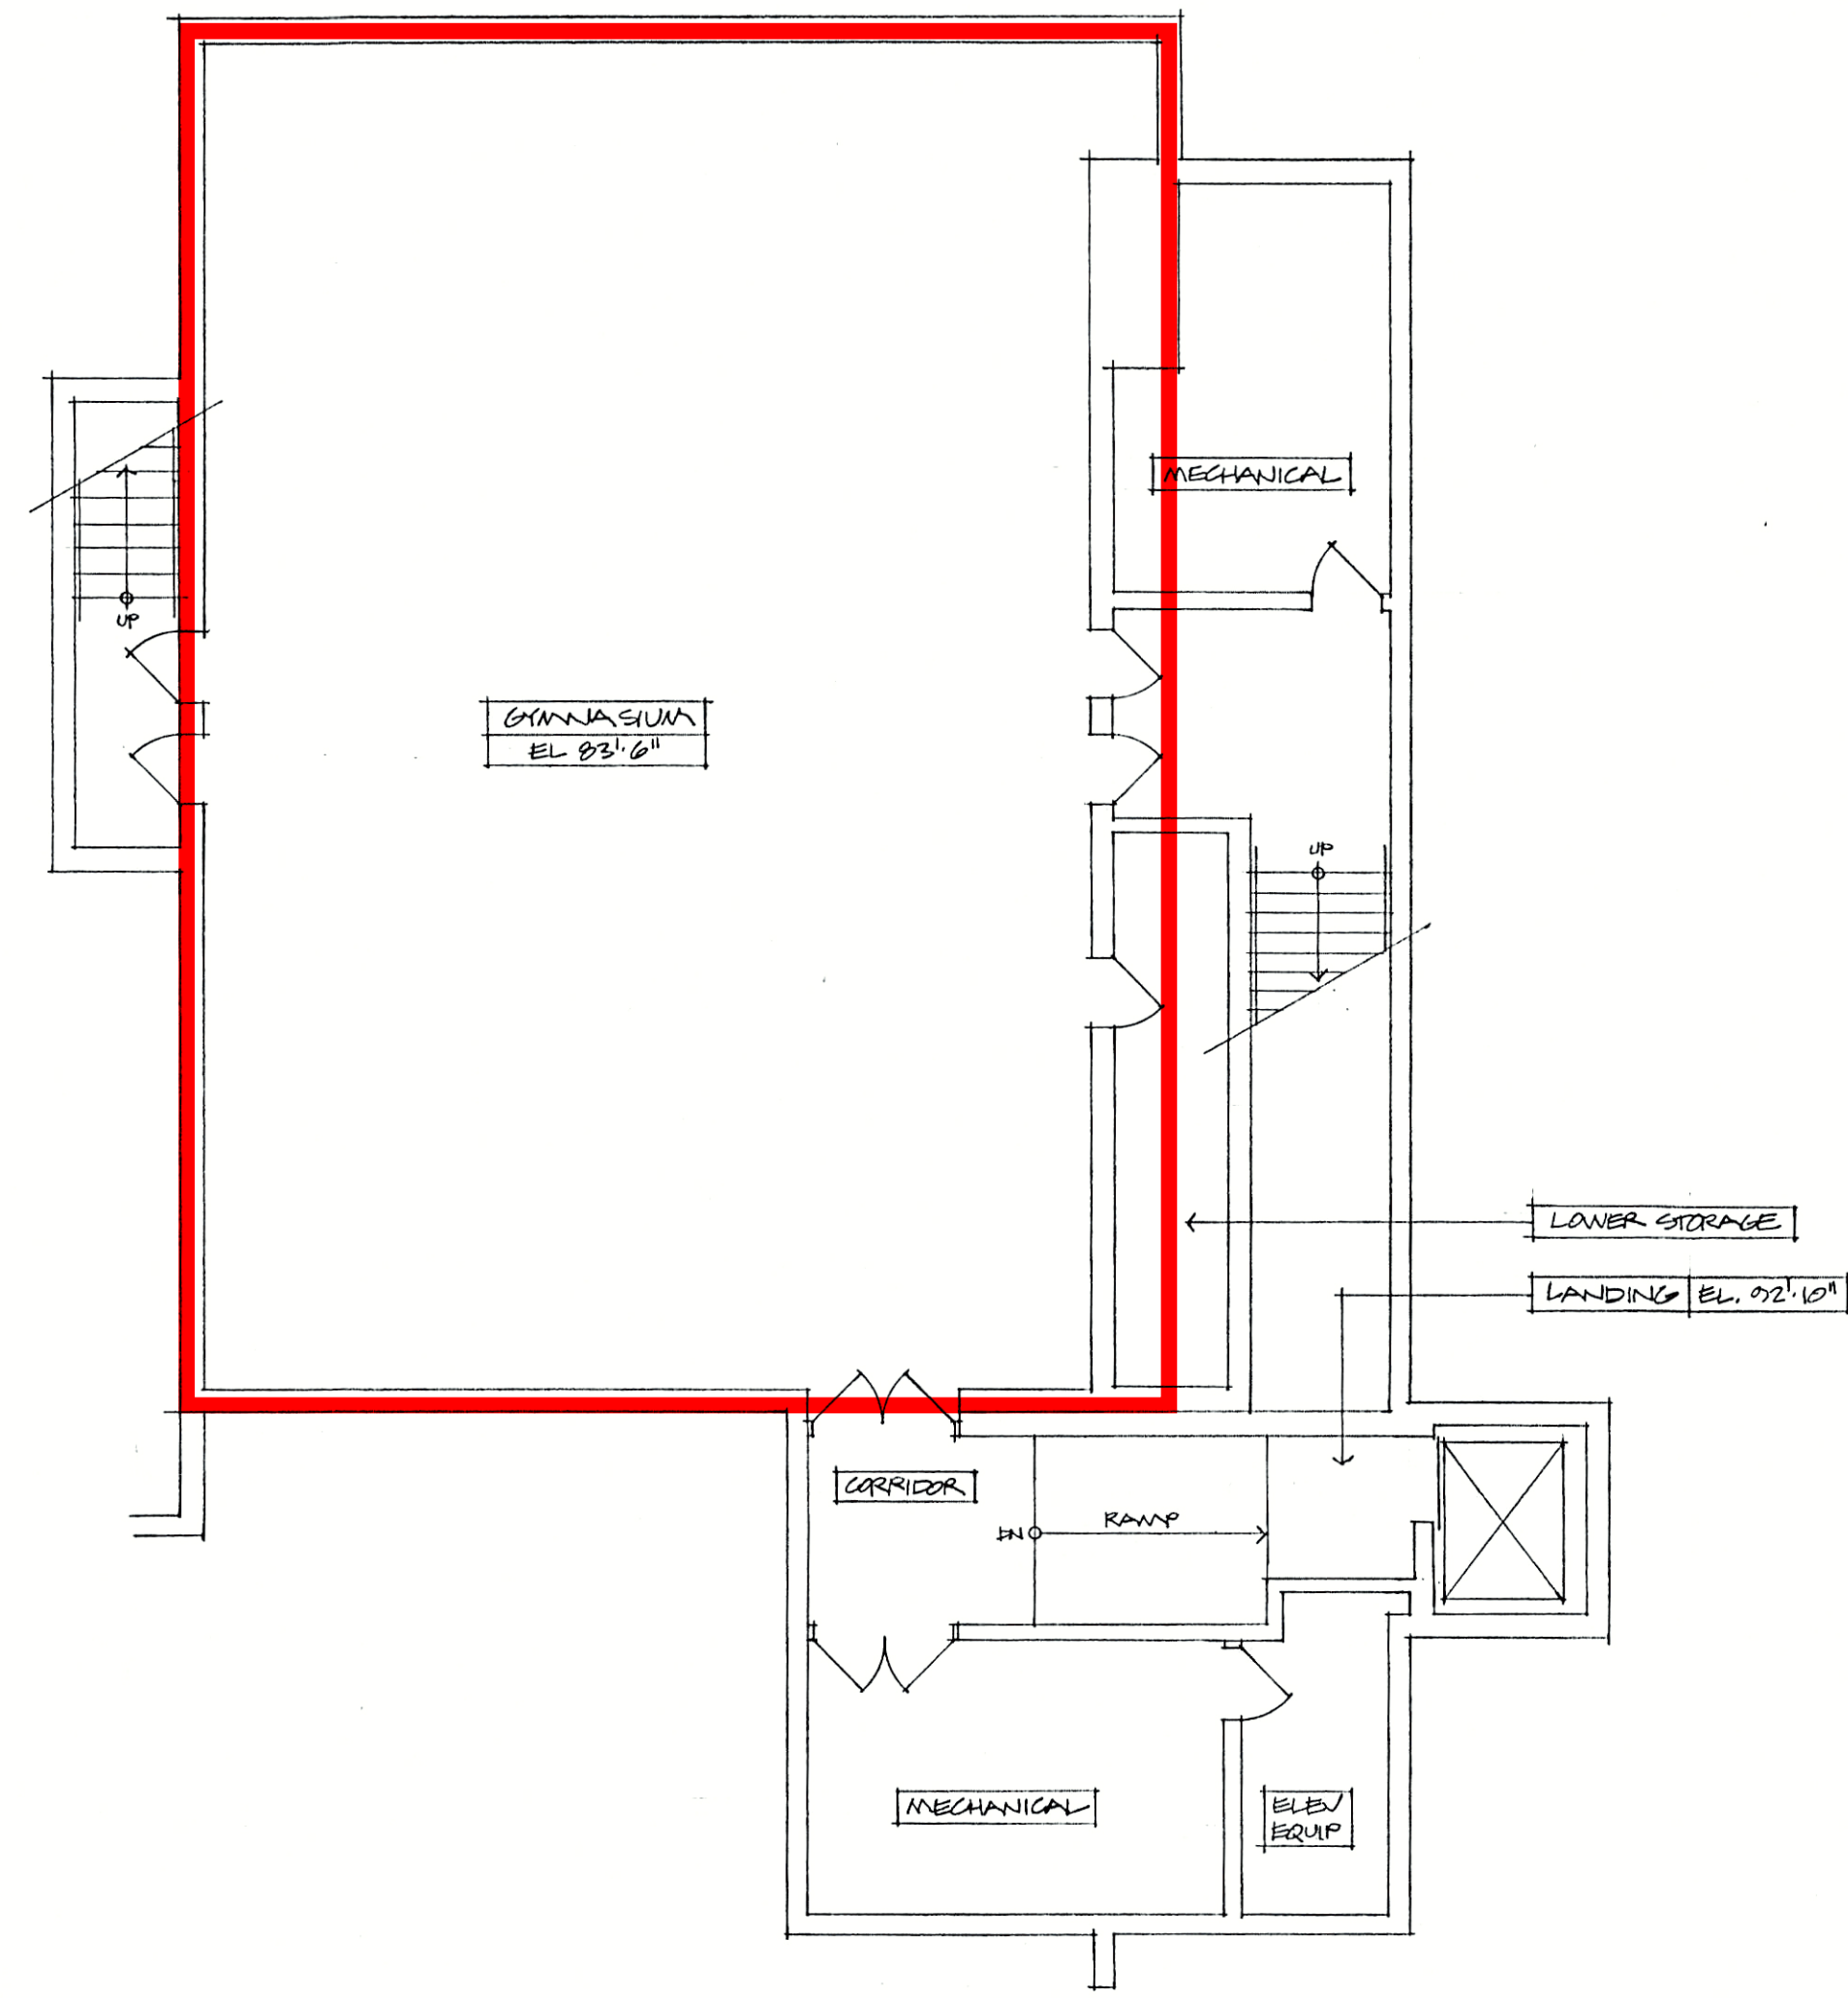

2
A1.1 SUB-BASEMENT PLAN
SCALE: 1/8" = 1'-0"

NOTE: PROPOSED CAPACITY THIS LEVEL = 150 PERSONS

* AREAS OF USE CIRCLED *

General Contractor:

Padley McGann

Architect:
BWZ
Bowen Williamson Zimmerman
Eleven North Allen Street
Madison, WI 53703
Telephone: 608-238-7826
Fax: 608-238-3605
BWZ Project No.:

Owner:
ASBURY METHODIST CHURCH
Addition and Remodeling
6101 University Avenue
Madison, Wisconsin

The Architect and Engineer expressly disclaim any responsibility arising from any unauthorized use of these plans, drawings and notes. Any authorization must be in writing. The drawing copy may have been reproduced at a size different than originally drawn. The Owner, Architect, and Engineer assume no responsibility for the use of incorrect scale. Drawings are not to be scaled. No published. All rights reserved.

Issue and Revision Dates:

Sheet Name: BASEMENT PLANS

Date: AUGUST 13, 1999


Scale: 1/8" = 1'-0"

Sheet Number:
A1.1

filename:

Asbury United Methodist Church
Madison, Wisconsin
Floor Plan

DEER SHOULD
BE CLOSED & LURED

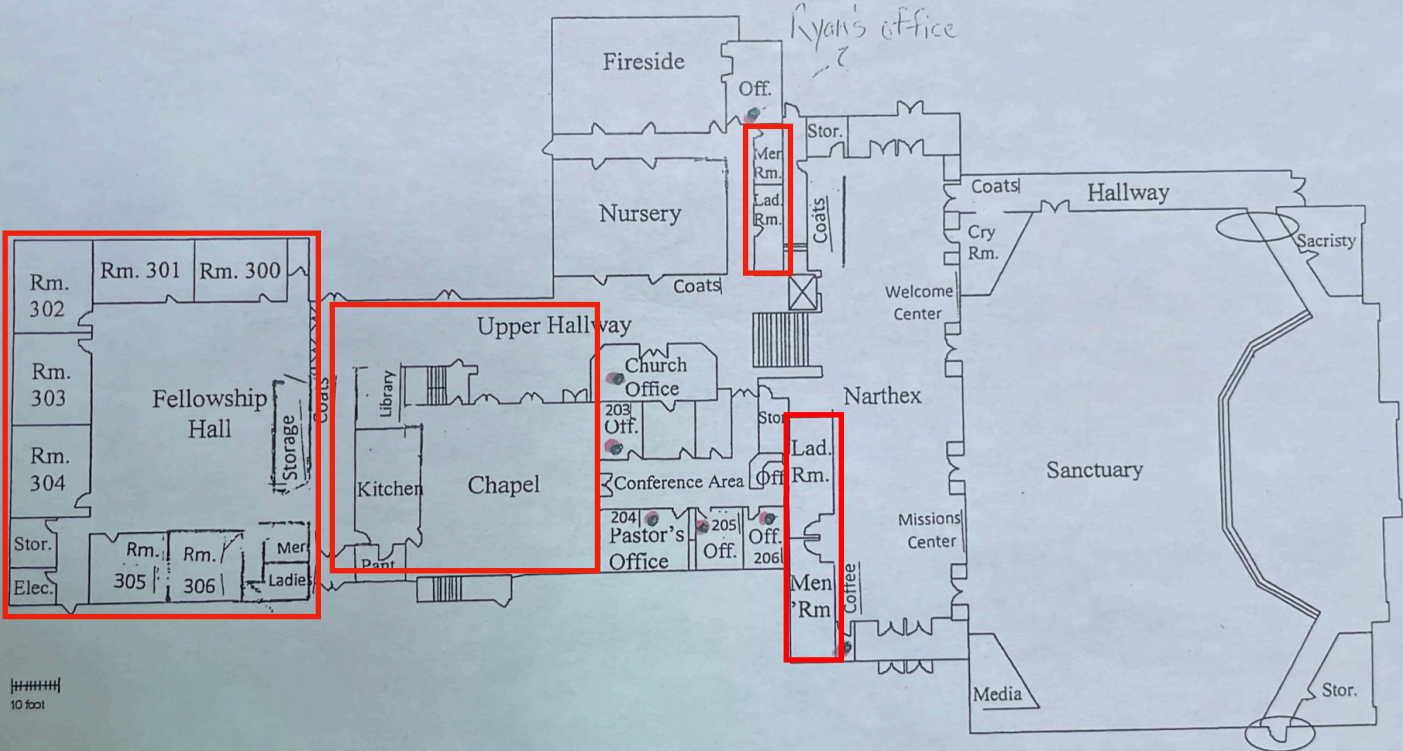


TRUSTEE PATROL

10 ft

Asbury United Methodist Church – Madison, WI

Lower Level Floor Plan

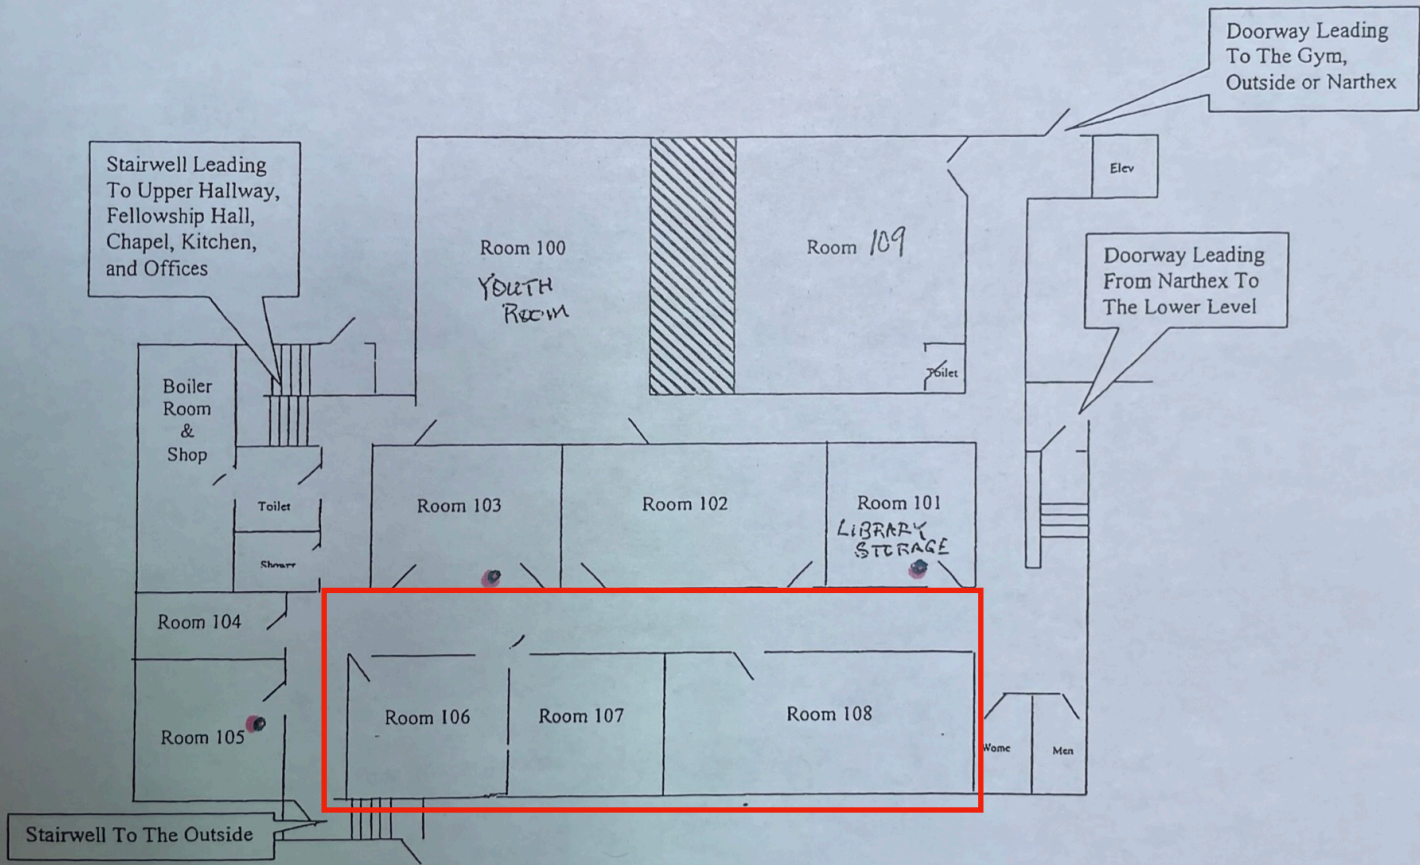

Gym Level Floor Plan

