



Change of Premises

Fee: \$25.00

City of Madison Clerk
210 MLK Jr Blvd, Room 103
Madison, WI 53703
licensing@cityofmadison.com
608-266-4601

Class A: Beer, Liquor, Cider
Class B: Beer, Liquor,
 Class C Wine

(Agenda Item Number)

(Legistar file number)

LICPCH-2024-00877

(License number)

3

627

(Alder District #)

(Police Sector)

Office Use Only

Licensed Premises Information

This application modifies existing alcohol license number: LICLIB-2024-00519

Business dba Name: Metro Market #434

Licensed Address: 6010 Cottage Grove Road Madison, WI 53718

Liquor/Beer Agent Name: Andrew Hein

15 % Alcohol, 80 % Food, 5 % Other Alder, District #: 3 Police Sector: 627

Corporate Information

Business Legal Name (as on WI State Sellers Permit): Mega Marts, LLC

Business Mailing Address: 875 E Wisconsin Ave Milwaukee, WI 53202

Business Contact Name, Position: Ann Fedder / Officer

Business Phone: 608-223-0939 Business Email: tammy.koch@roundys.com

Current Capacity (indoor): 200 Current Capacity (outdoor): 200

Proposed Capacity (indoor): _____ Proposed Capacity (outdoor): _____

If your capacity is increasing, contact Building Inspection: (608) 266-4551, binspection@cityofmadison.com

Change is: Permanent Temporary (from _____ until _____)
Date Date

Is this change related to a Roadway Café Expansion License/Roadway Permit: Yes or No

Description of Changes (include approximate measurements, and fencing, if necessary):

Relocation of the pickup spaces. Site plan attached

Detailed Floor Plans included (required)

Ann Fedder Roundys VP

Authorized Signature


9/5/2024

Date

Orange sign and business card issued

"License Renewals & Changes" brochure with next steps issued

Office Use Only

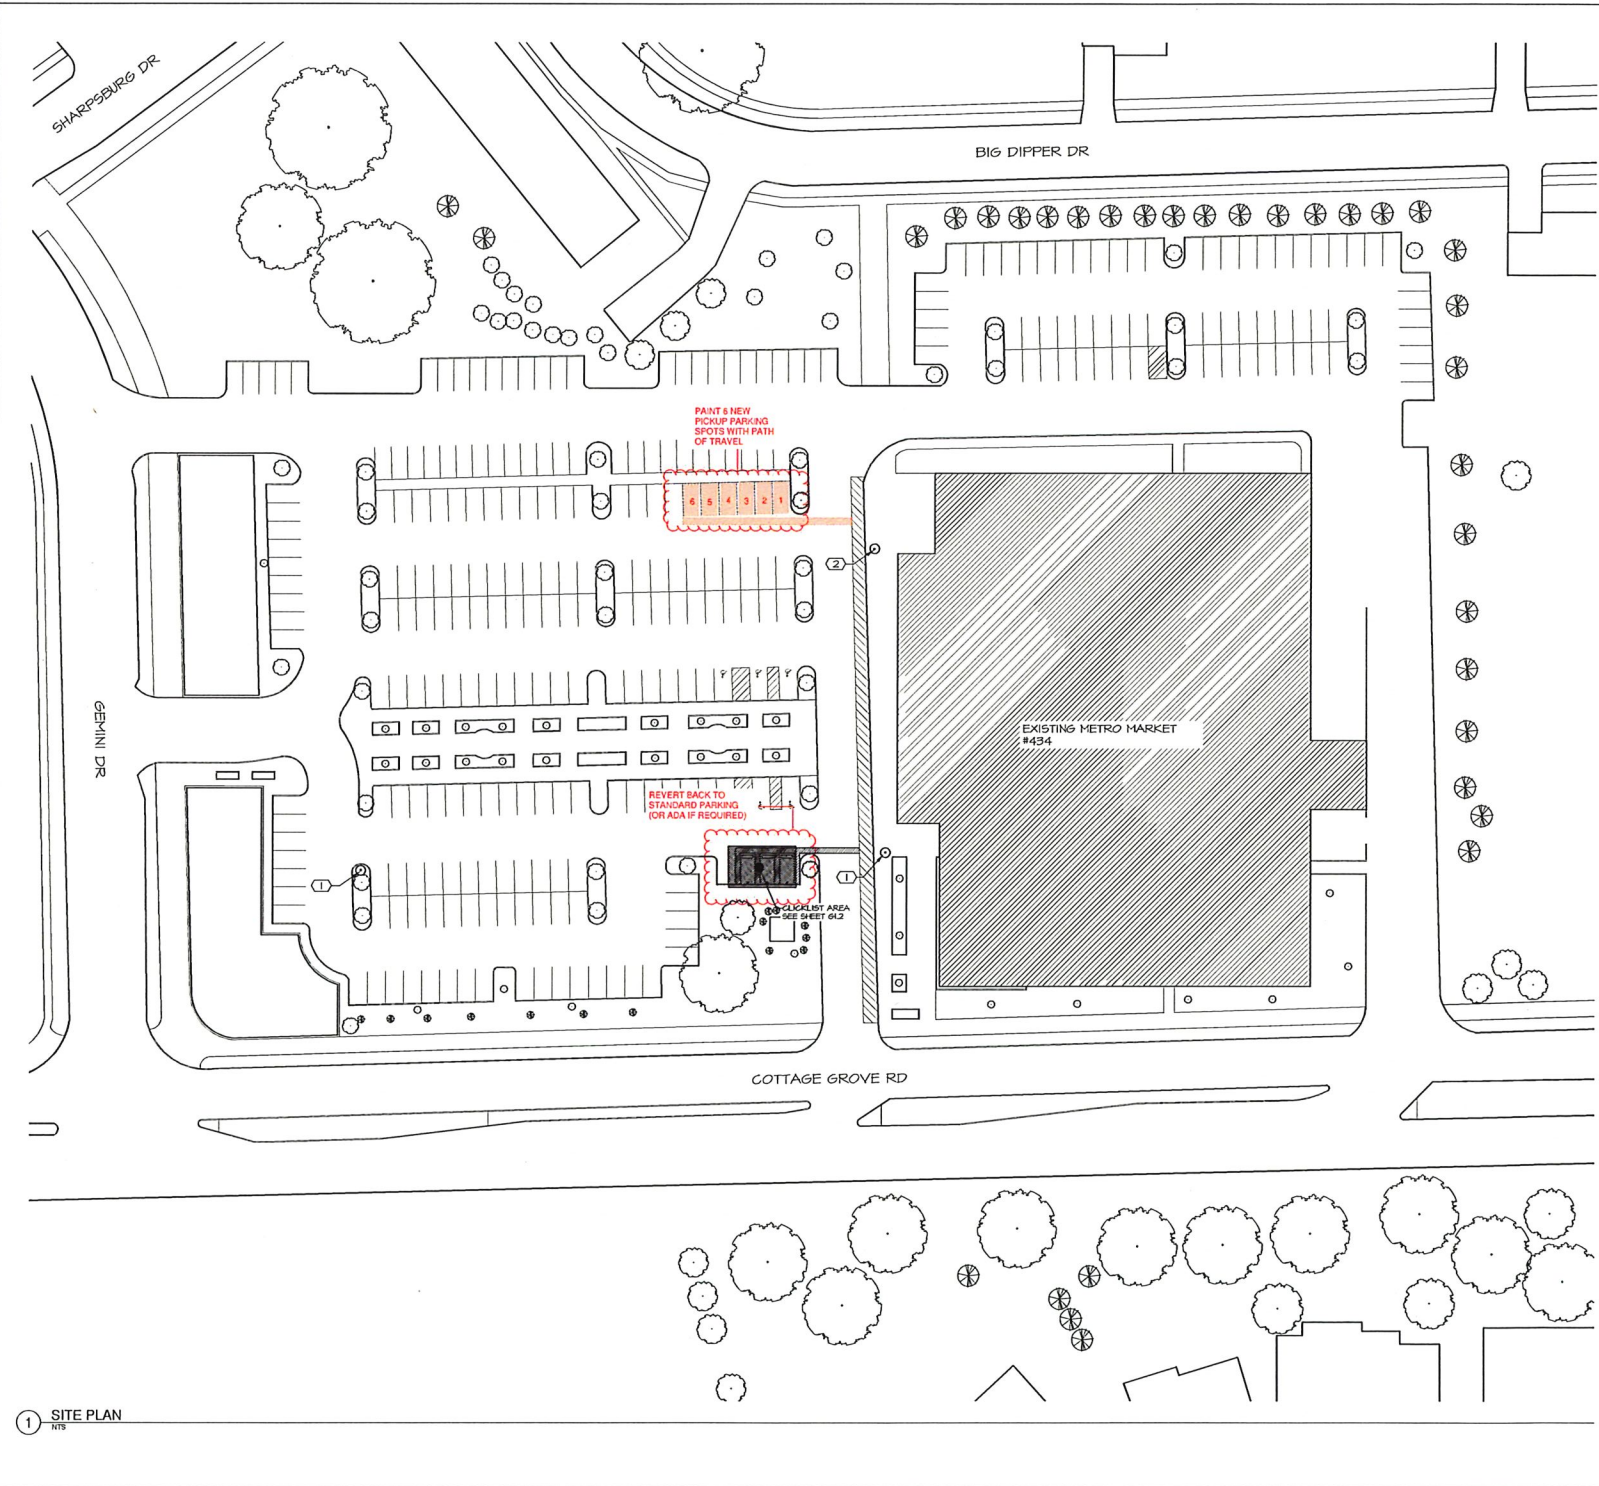

- PARTIAL SITE PLAN GENERAL NOTES:**
- VERIFY AND COORDINATE W/ OWNER FOR ITEMS TO BE SUPPLIED BY OWNER, OWNER'S VENDORS OR OTHERS AND INSTALLED BY CONTRACTOR.
 - ALL CONTRACTORS TO VERIFY EXISTING SITE CONDITIONS BEFORE ANY WORK IS TO BEGIN, NOTIFY OWNER OF DISCREPANCIES.
 - ALL WORK TO BE DONE IN ACCORDANCE WITH ALL GOVERNING STATE AND LOCAL CODES, ORDINANCES.
 - PROTECT EXISTING TO REMAIN FROM DAMAGE FOR THE DURATION OF CONSTRUCTION.
 - ALL STRIPING DIMENSIONS ARE TYPICAL AND SHOWN ONLY ONCE FOR CLARITY. DIMENSIONS SHOWN SHALL APPLY TO OTHER SIMILAR AREAS OF THE PLAN.
 - ALL PAINTED TEXT AND NUMBERS SHALL BE TYPEFACE 'ARIAL', COLOR WHITE WITH BLUE FIELD SURROUNDING.
 - STRIPING TO MATCH EXISTING IN COLOR AND SIZE UNLESS OTHERWISE NOTED.
 - CONTRACTOR SHALL PROVIDE IN THEIR BASE BID THE COST TO INSTALL AN OWNER PROVIDED TEMPORARY CLICKLIST BANNER SUSPENDED FROM THE ROOF. TEMPORARY BANNERS SHALL BE SUSPENDED USING SAFEBAGS ONLY, NO ROOF PENETRATIONS SHALL BE PERMITTED.
- KEY NOTES**
- INSTALL OWNER PROVIDED LEFT DIRECTIONAL SIGN IN EXISTING PAVEMENT, SEE DETAIL G20-03 A SHEET G12
 - INSTALL OWNER PROVIDED RIGHT DIRECTIONAL SIGN IN EXISTING PAVEMENT, SEE DETAIL G20-03 A SHEET G12
- NOTE:
SIGNAGE CONTRACTOR SHALL SUBMIT FOR SIGNAGE PERMIT UNDER SEPARATE SUBMITTAL.

1 SITE PLAN
NYS

A.P.I. ARCHITECTS
 2415 PRINCE AVENUE
 AUSTIN, TEXAS 78745
 OFFICE: (512) 426-1111

ROUNDY'S
 ROUNDY'S SUPERMARKETS, INC.
 DIVISION - THE KROGER CO.
 875 EAST WISCONSIN
 MADISON, WI 53717

Kroger
 GENERAL OFFICE
 6010 COTTAGE GROVE ROAD
 MADISON, WI 53718

MINOR CAPITAL - CLICKLIST
METRO MARKET 434
 6010 COTTAGE GROVE ROAD
 MADISON, WI 53718

OWNER PLAN DATE	05.30.2018
OWNER PLAN NO.	05.30.2018
SCALE	M UNLESS NOTED OTHERWISE
DATE	05.30.2018
PROJECT NUMBER	DA18073
SHEET FILE	G11
SHEET NAME	SITE PLAN

G11