


Entity: Winston at Churchill, LLC


CERTIFIED SURVEY MAP No. _____

LOT TWO, CERTIFIED SURVEY MAP NUMBER 12909, AS RECORDED IN VOLUME 82 OF CERTIFIED SURVEY MAPS, ON PAGES 85-86, AS DOCUMENT NUMBER 4658523, DANE COUNTY REGISTRY, LOCATED IN THE SW $\frac{1}{4}$ -NW $\frac{1}{4}$ OF SECTION 22, TOWNSHIP 08 NORTH, RANGE 10 EAST, CITY OF MADISON, DANE COUNTY, WISCONSIN.

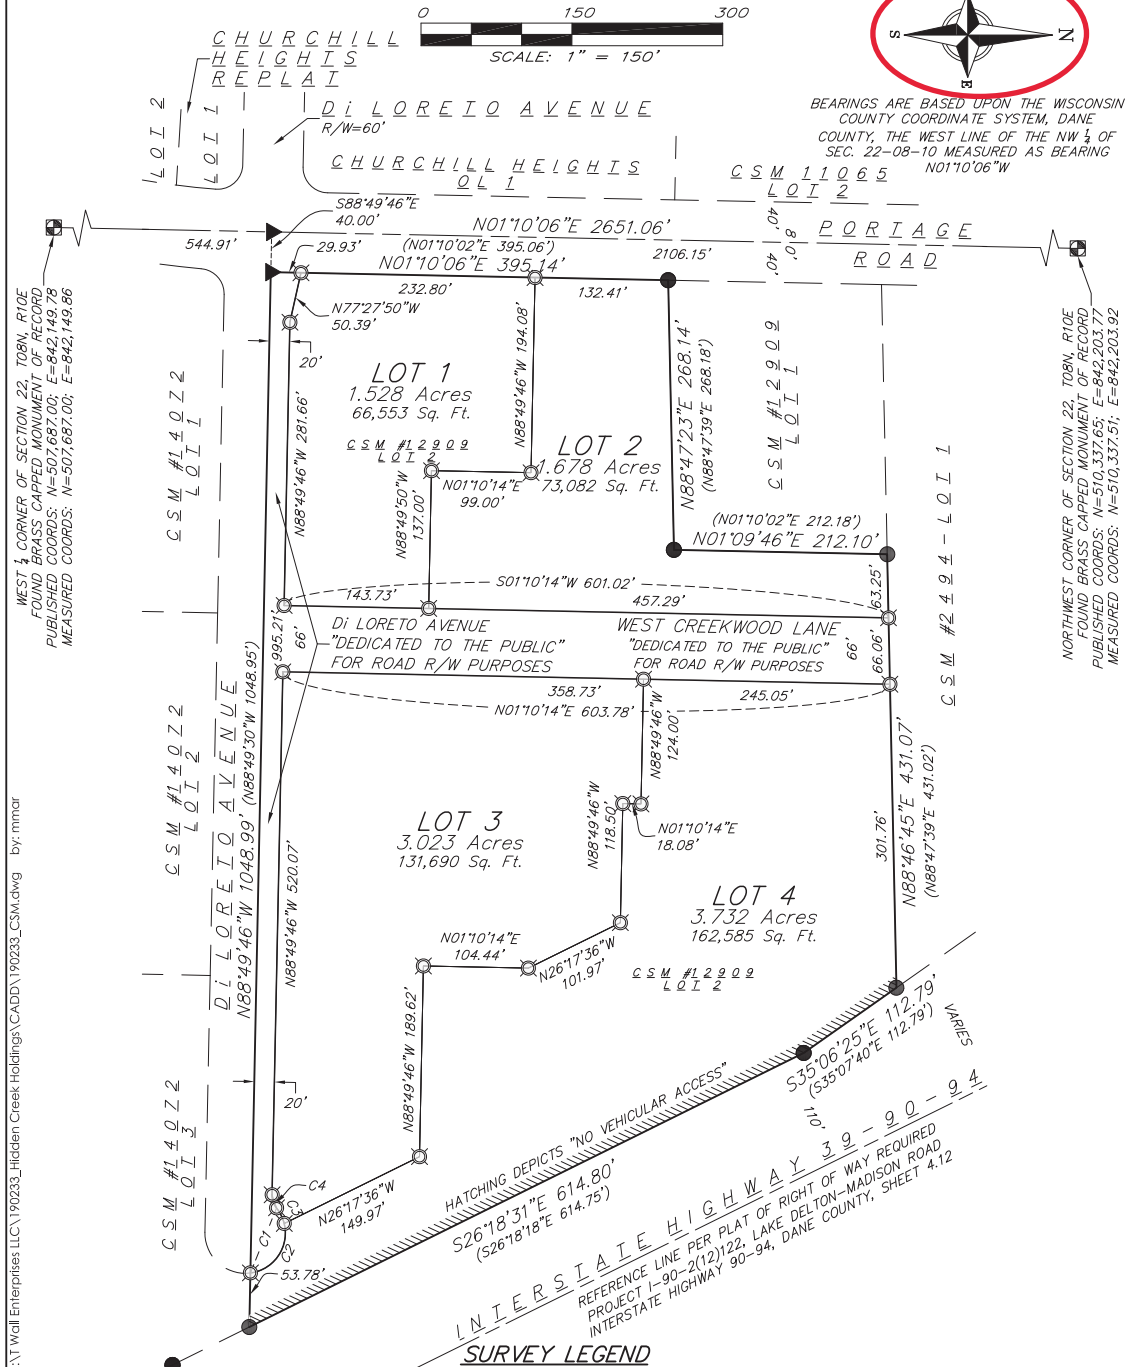


06 Sep 2022 - 6:07p M:\T Wall Enterprises LLC\190233_Hidden Creek Holdings\CAADD\190233_CS.M.dwg by: mmr

EXHIBIT OF IMPROVEMENTS
4205 PORTAGE ROAD
BPW MEETING - 8/23/2023

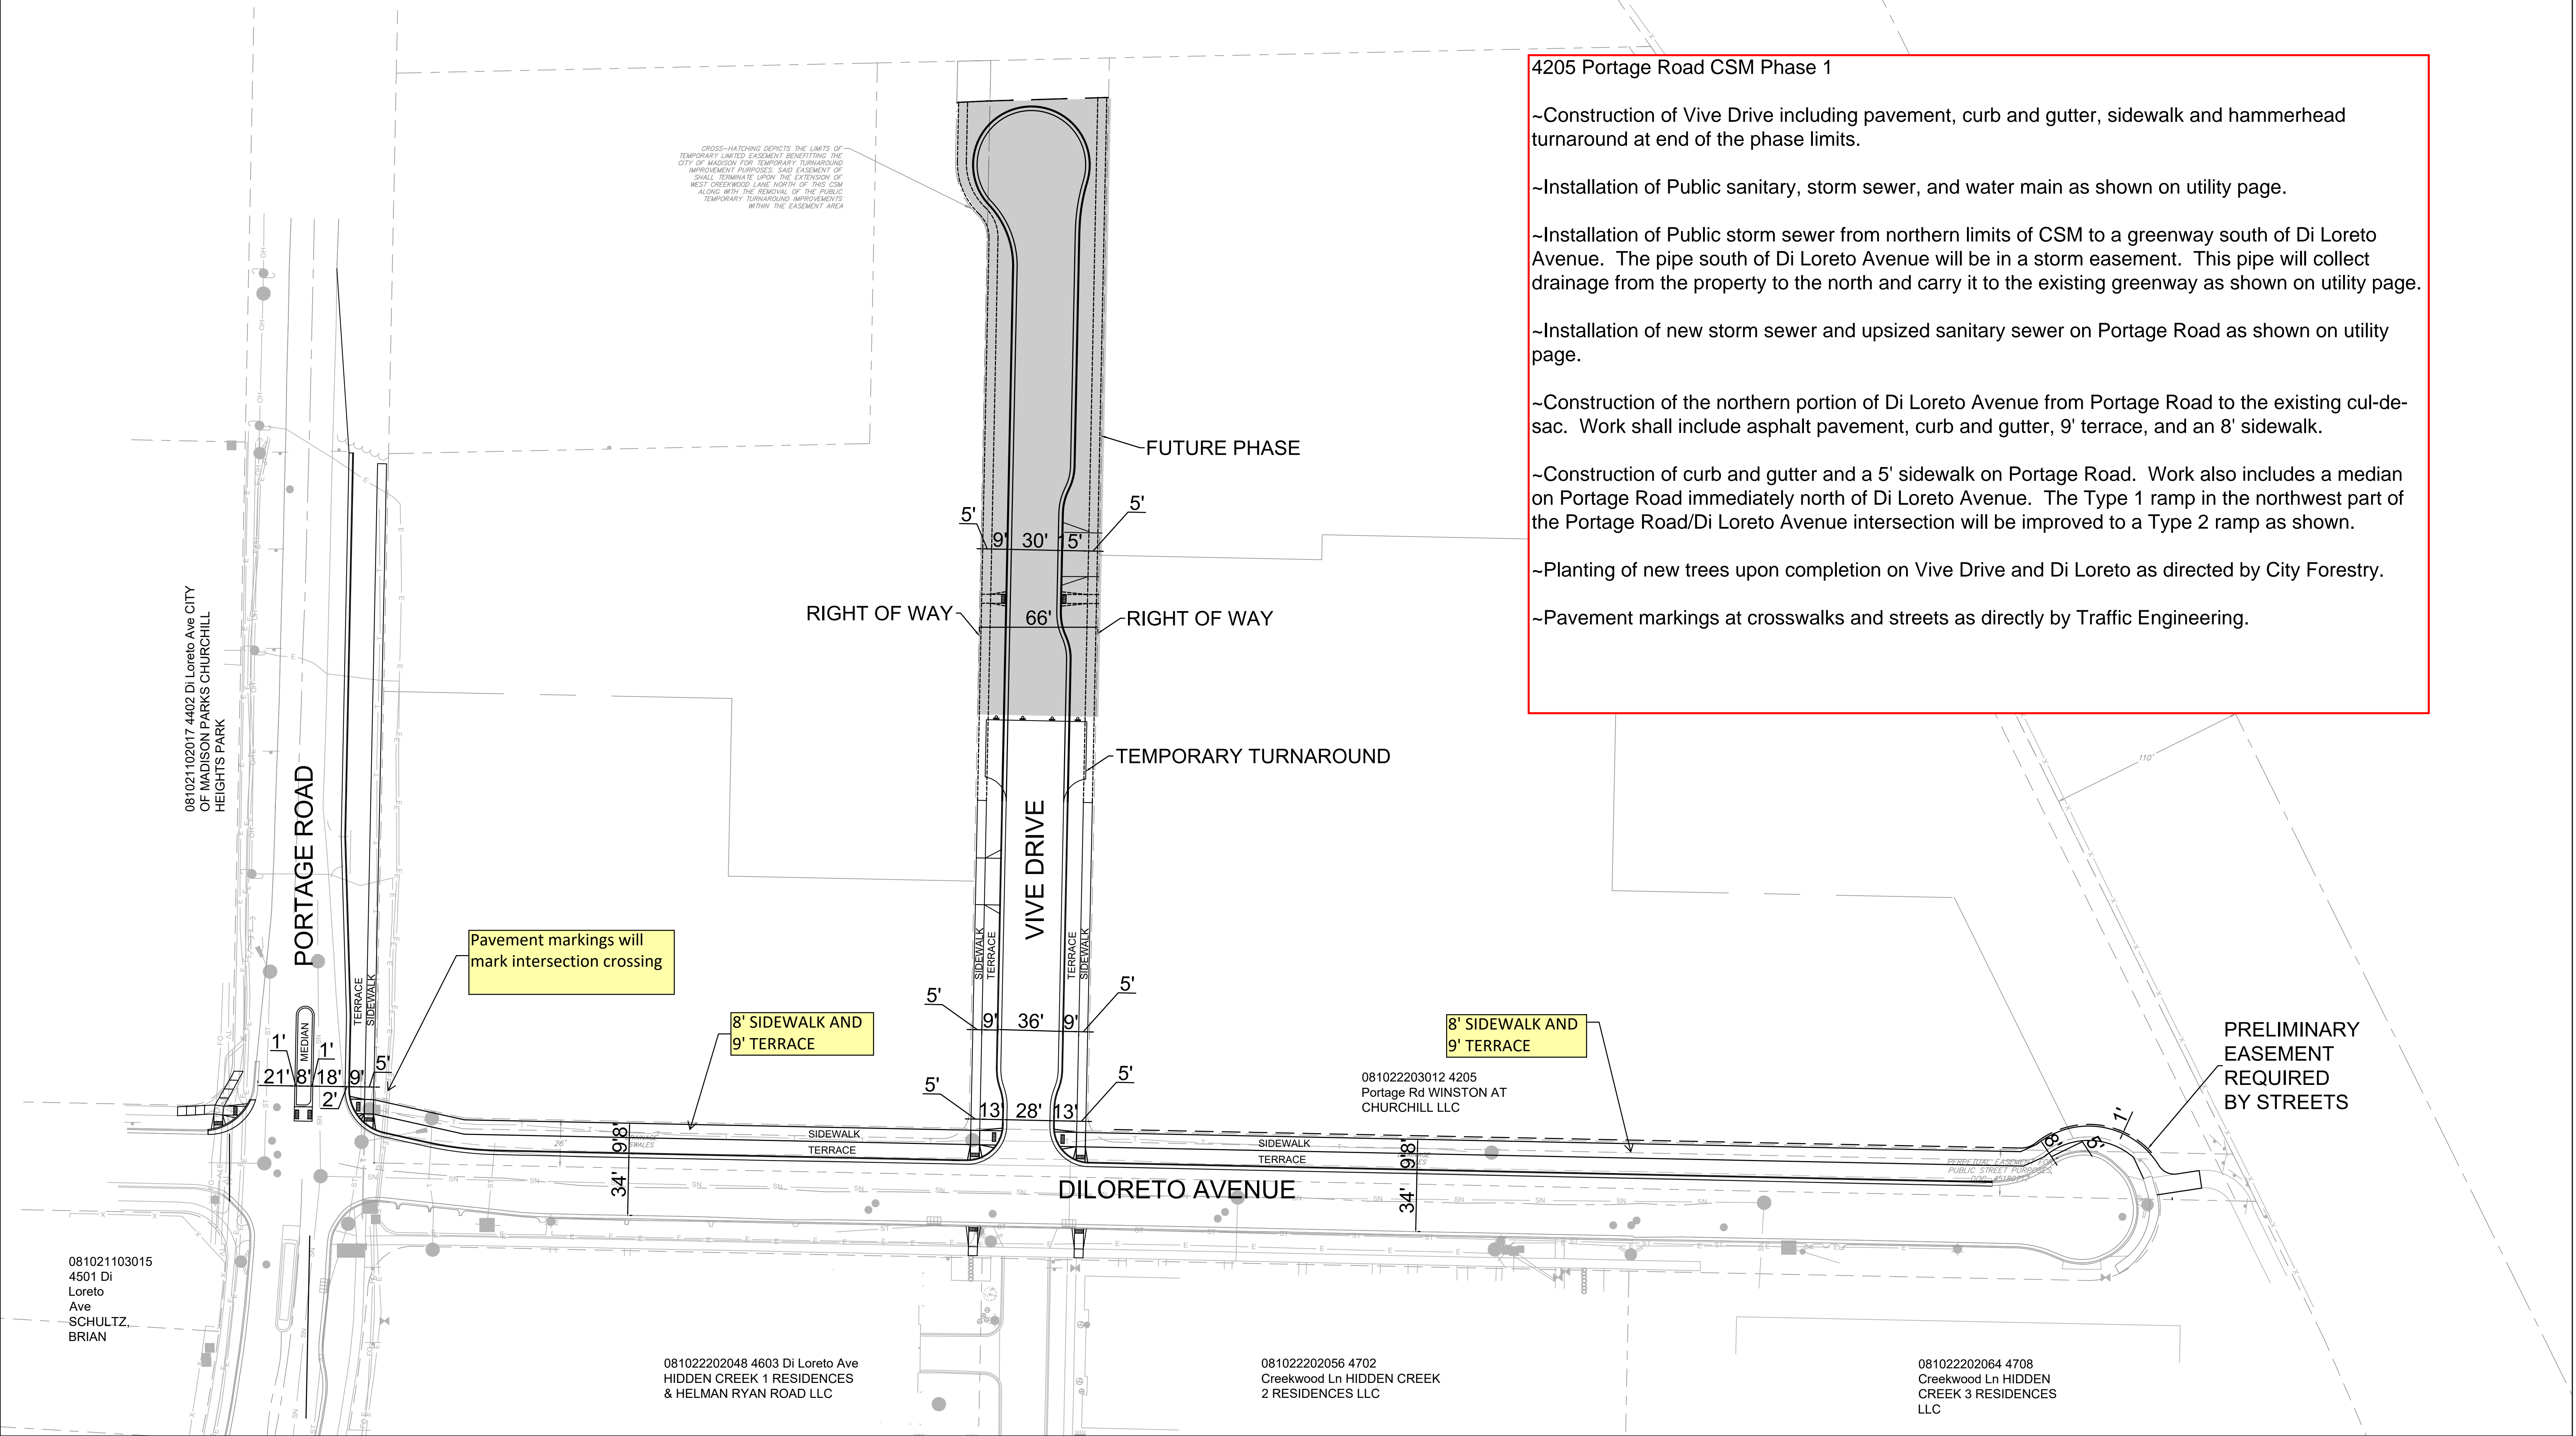

Utility reference only. Not representative of street geometry

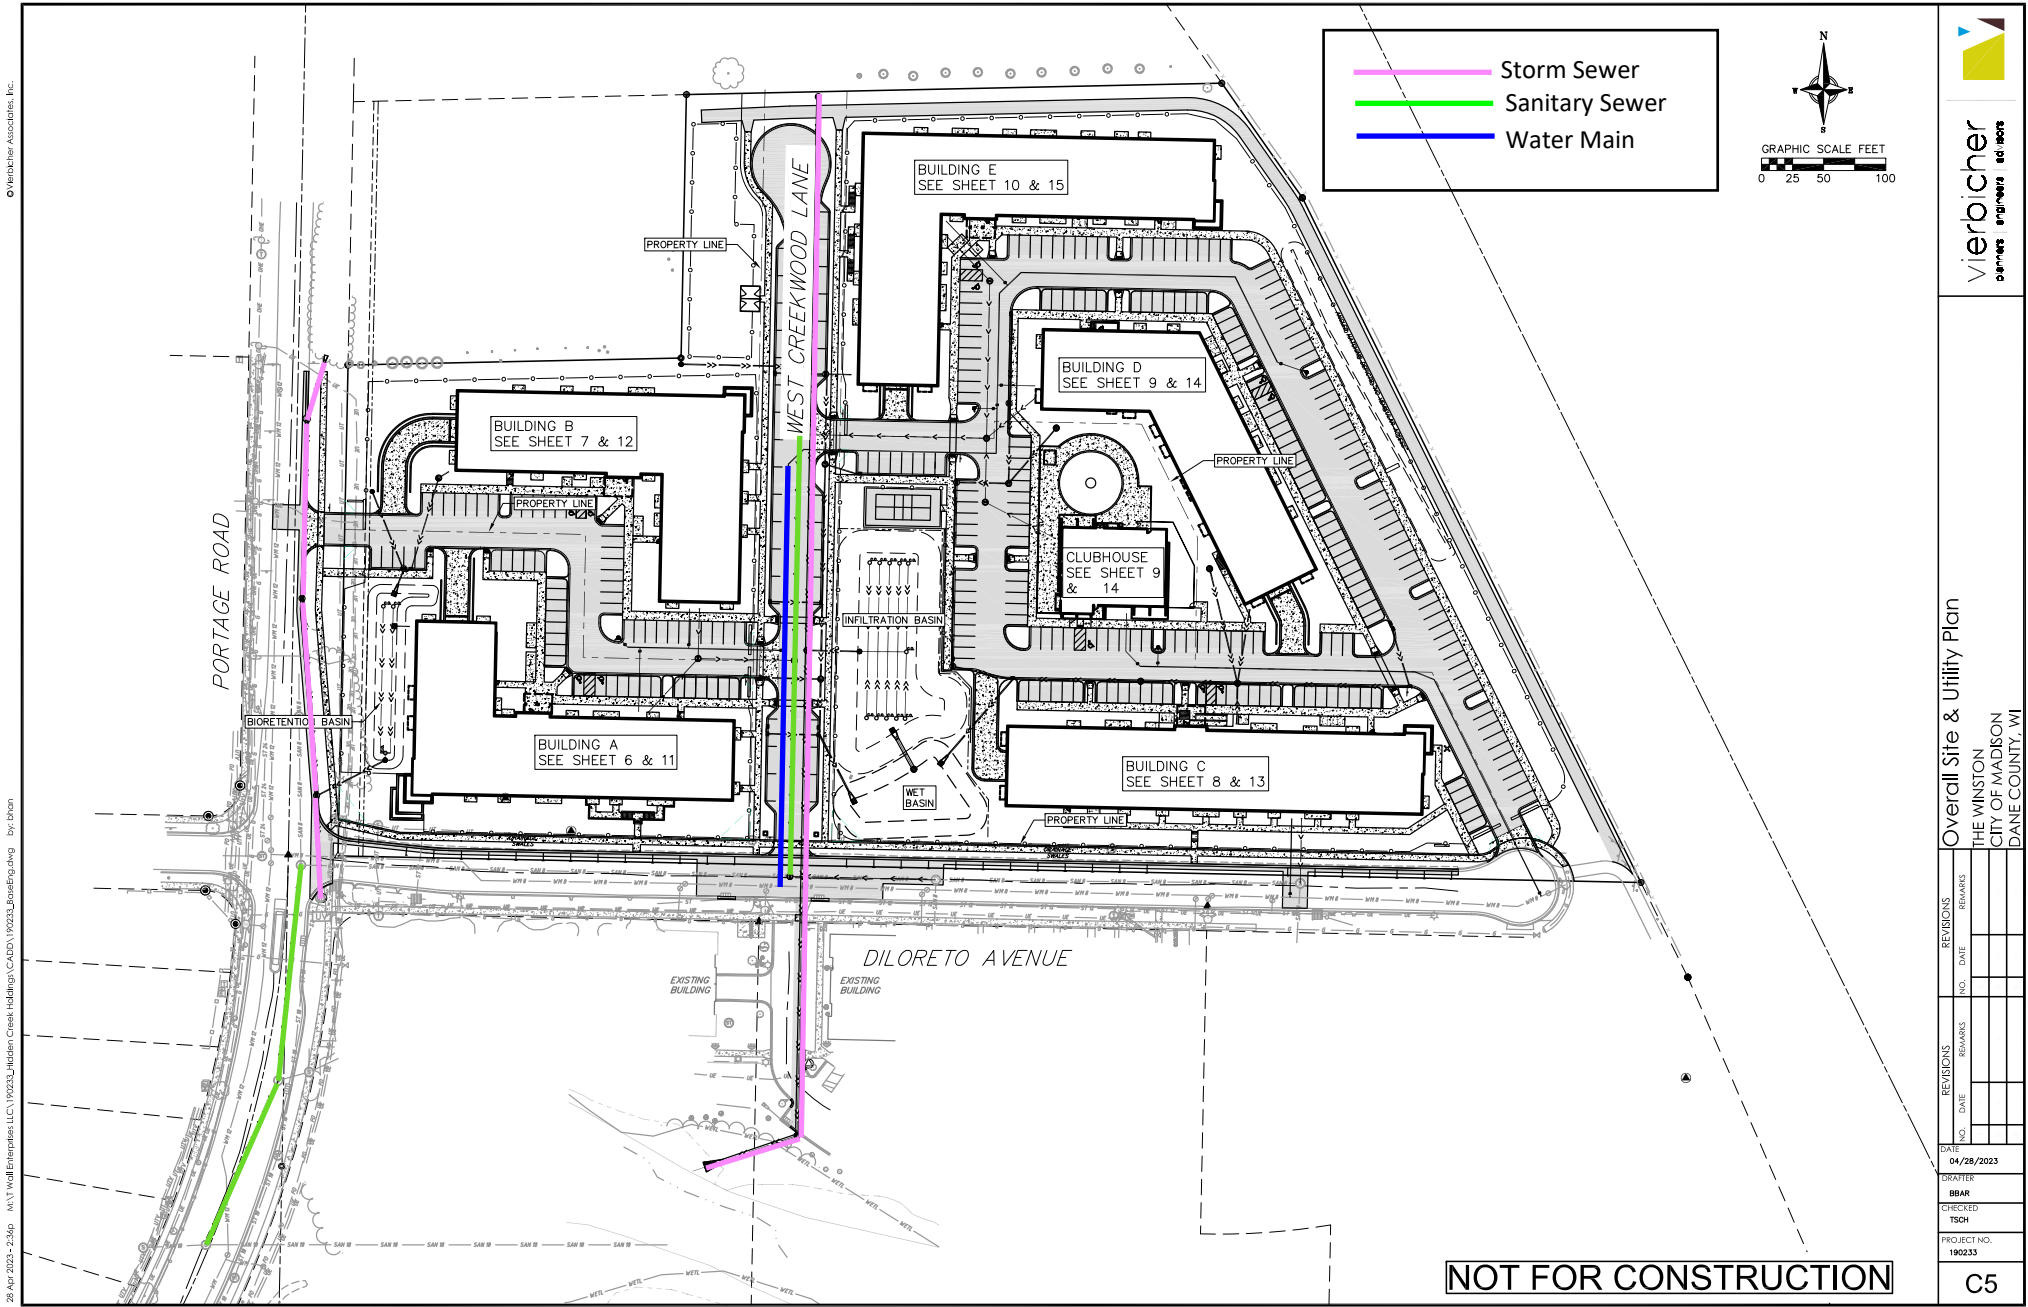

NOT FOR CONSTRUCTION

28 Apr 2023 2:34pm - A:\1. Well Enterprises LLC\190233_Hidden Creek Holdings\CAD\190233_Brower.dwg by: brian



vierbicher
engineers architects

Overall Site & Utility Plan

THE WINSTON
CITY OF MADISON
DANE COUNTY, WI

REVISIONS		REVISIONS	REVISIONS
NO.	DATE	NO.	DATE

DATE: 04/28/2023

DRAWN BY: BBAR

CHECKED BY: TSCH

PROJECT NO.: 190233

C5