

Revisions:	No.	Date:	Description:
Graphic Scale:			
DFD Number:	20K1G-01		
Set Type:	LUA		
Date Issued:	05/22/2023		
Sheet Number:	A100		


PLAN KEY NOTES:

INDICATED WITH A SQUARE ANNOTATION. EXAMPLE - [X]

Key Value	Keynote Text
102	CUSTODIAL MOP AND BROOM HOLDER (MBH-1)
105	RUN GFRP 4'-0" HIGH BY 4'-0" WIDE FROM THE CORNER OF THE MOP SINK
112	WALKOFF GRILLE ON RECESSED SLAB. SEE STRUCTURAL PLANS S100 & S101 FOR MORE INFORMATION
128	DOCK LEVELER
134	PAD-2
135	KEYWATCHER BOX. MOUNTING HEIGHT TO BE COORDINATED WITH MANUFACTURER AND ACCESS REQUIREMENTS. REFER TO E100 FOR LOCATION OF REQUIRED POWER AND DATA
136	4' X 8' TACK BOARD FIXED TO WALL @ 36" A.F.F.
138	WALL AUTO DOOR PUSH BUTTON MOUNTED AT 32" A.F.F. OC. SEE E100-105 FOR POWER REQUIREMENTS.
139	MULLION AUTO DOOR PUSH BUTTON MOUNTED AT 32" AFF OC
158	TRASH COMPACTORS SHOWN FOR SCALE ONLY.


GENERAL PLAN NOTES:

- A. COORDINATE DIMENSIONS FOR EQUIPMENT SUPPORTS, WALL, FLOOR OR ROOF OPENINGS WITH APPLICABLE TRADE CONTRACTORS PRIOR TO CONCRETE PLACEMENT OR STEEL FABRICATION.
- B. FIELD VERIFY ALL DIMENSIONS PRIOR TO BEGINNING WORK OR FABRICATING UNITS. COMMENCEMENT OF WORK BY ANY CONTRACTOR CONSTITUTES ACCEPTANCE OF THE EXISTING CONDITIONS. CONTRACTOR TO NOTIFY ARCHITECT AND CONSTRUCTION MANAGER OF ANY DISCREPANCIES PRIOR TO PROCEEDING WITH ANY WORK.
- C. ALL WORK TO BE PERFORMED IN AN APPROVED WORKMANLIKE MANNER AND SHALL BE IN ACCORDANCE WITH GOVERNING CODES & REGULATORY AGENCIES.
- D. THE SPECIFICATIONS ARE AN INTEGRAL PART OF THE CONSTRUCTION DOCUMENTS. ANY DISCREPANCIES SHOULD BE BROUGHT TO THE ATTENTION OF THE ARCHITECT FOR CLARIFICATION.
- E. ALL WALLS ARE DIMENSIONED TO FACE UNLESS NOTED OTHERWISE. (DOES NOT INCLUDE THICKNESS OF APPLIED FINISHES SUCH AS TILE).
- F. TOILET AND BATH ACCESSORIES ARE NOTED ON INTERIOR ELEVATIONS.
- G. SEE A108 FOR ALL ROOF ASSEMBLIES, ACCESSORIES, AND ANNOTATIONS.
- H. SEE L401 AND L402 FOR MORE INFORMATION ON TERRACE AND GREEN ROOFS.
- I. SEE LIFE SAFETY PLANS FOR SPRAY FIRE-RESISTIVE MATERIALS (SFRM).
- J. SEE A500 FOR WALL TYPES AS NOTED.
- K. PROVIDE LEVEL 5 DRYWALL FINISH AT ENVIRONMENTAL GRAPHIC LOCATIONS AS INDICATED ON SHEETS A100-A105.
- L. SEE A400 FOR ROOF PENETRATION DETAILS. REFER TO MEP DRAWINGS FOR LOCATIONS.

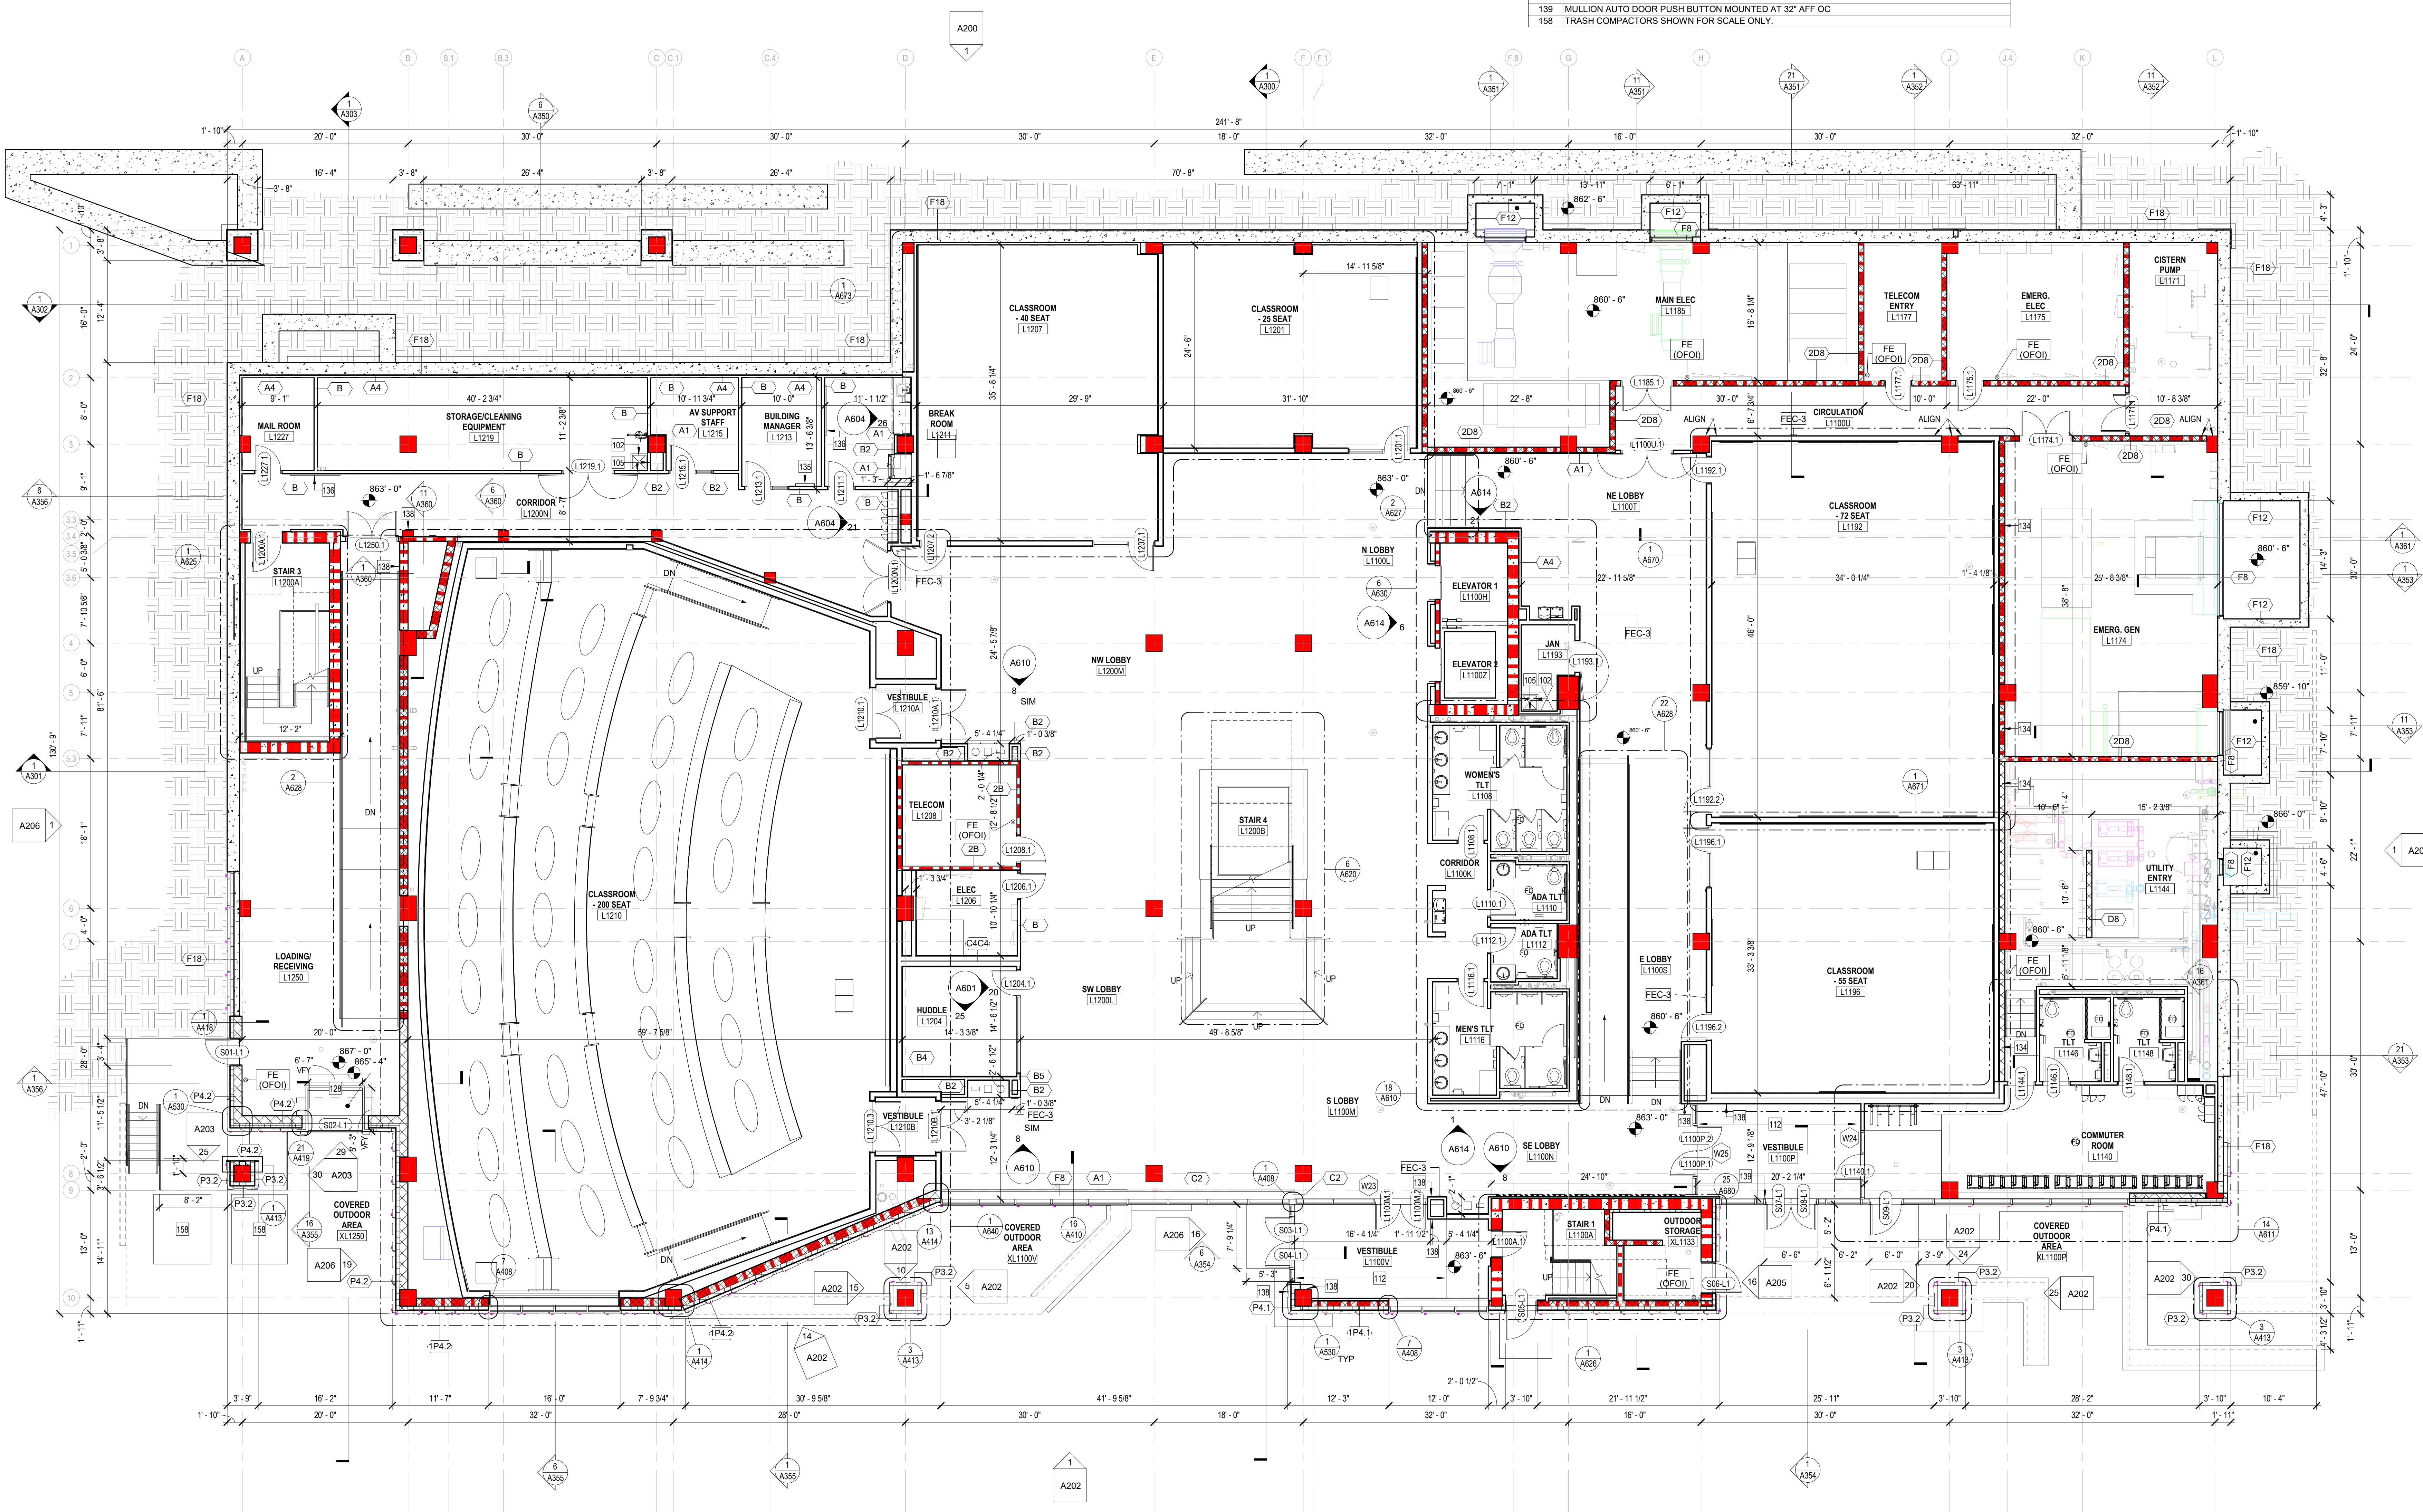

1 LOWER LEVEL - PLAN
A100 SCALE: 1/8" = 1'-0"



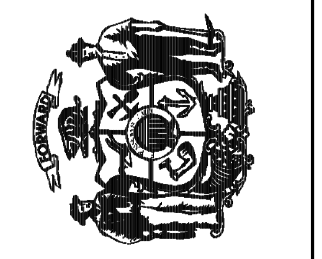

Revisions:	No.	Date:	Description:
Graphic Scale:			
DFD Number:	20K1G-01		
Set Type:	LUA		
Date Issued:	05/22/2023		
Sheet Number:	A101		


PLAN KEY NOTES:

INDICATED WITH A SQUARE ANNOTATION. EXAMPLE - [X]

Key Value	Keynote Text
102	CUSTODIAL MOP AND BROOM HOLDER (MBH-1)
105	RUN GFRP 4'-0" HIGH BY 4'-0" WIDE FROM THE CORNER OF THE MOP SINK
112	WALKOFF GRILLE ON RECESSED SLAB; SEE STRUCTURAL PLANS S100 & S101 FOR MORE INFORMATION
138	WALL AUTO DOOR PUSH BUTTON MOUNTED AT 32" A.F.F. OC, SEE E100-105 FOR POWER REQUIREMENTS.
139	MULLION AUTO DOOR PUSH BUTTON MOUNTED AT 32" AFF OC
157	MAINTAIN 1" MIN CLEAR BETWEEN FRAMING OF EACH WALL, THIS ROOM TYP. NO BRACING ACROSS THIS GAP


GENERAL PLAN NOTES:

- A. COORDINATE DIMENSIONS FOR EQUIPMENT SUPPORTS, WALL, FLOOR OR ROOF OPENINGS WITH APPLICABLE TRADE CONTRACTORS PRIOR TO CONCRETE PLACEMENT OR STEEL FABRICATION.
- B. FIELD VERIFY ALL DIMENSIONS PRIOR TO BEGINNING WORK OR FABRICATING UNITS. COMMENCEMENT OF WORK BY ANY CONTRACTOR CONSTITUTES ACCEPTANCE OF THE EXISTING CONDITIONS. CONTRACTOR TO NOTIFY ARCHITECT AND CONSTRUCTION MANAGER OF ANY DISCREPANCIES PRIOR TO PROCEEDING WITH ANY WORK.
- C. ALL WORK TO BE PERFORMED IN AN APPROVED WORKMANLIKE MANNER AND SHALL BE IN ACCORDANCE WITH GOVERNING CODES & REGULATORY AGENCIES.
- D. THE SPECIFICATIONS ARE AN INTEGRAL PART OF THE CONSTRUCTION DOCUMENTS. ANY DISCREPANCIES SHOULD BE BROUGHT TO THE ATTENTION OF THE ARCHITECT FOR CLARIFICATION.
- E. ALL WALLS ARE DIMENSIONED TO FACE UNLESS NOTED OTHERWISE. DOES NOT INCLUDE THICKNESS OF APPLIED FINISHES SUCH AS TILE.
- F. TOILET AND BATH ACCESSORIES ARE NOTED ON INTERIOR ELEVATIONS.
- G. SEE A108 FOR ALL ROOF ASSEMBLIES, ACCESSORIES, AND ANNOTATIONS.
- H. SEE LA01 AND LA02 FOR MORE INFORMATION ON TERRACE AND GREEN ROOFS.
- I. SEE LIFE SAFETY PLANS FOR SPRAY FIRE-RESISTIVE MATERIALS (SFRM).
- J. SEE A500 FOR WALL TYPES AS NOTED.
- K. PROVIDE LEVEL 5 DRYWALL FINISH AT ENVIRONMENTAL GRAPHIC LOCATIONS AS INDICATED ON SHEETS A700-A705.
- L. SEE A400 FOR ROOF PENETRATION DETAILS. REFER TO MEP DRAWINGS FOR LOCATIONS.

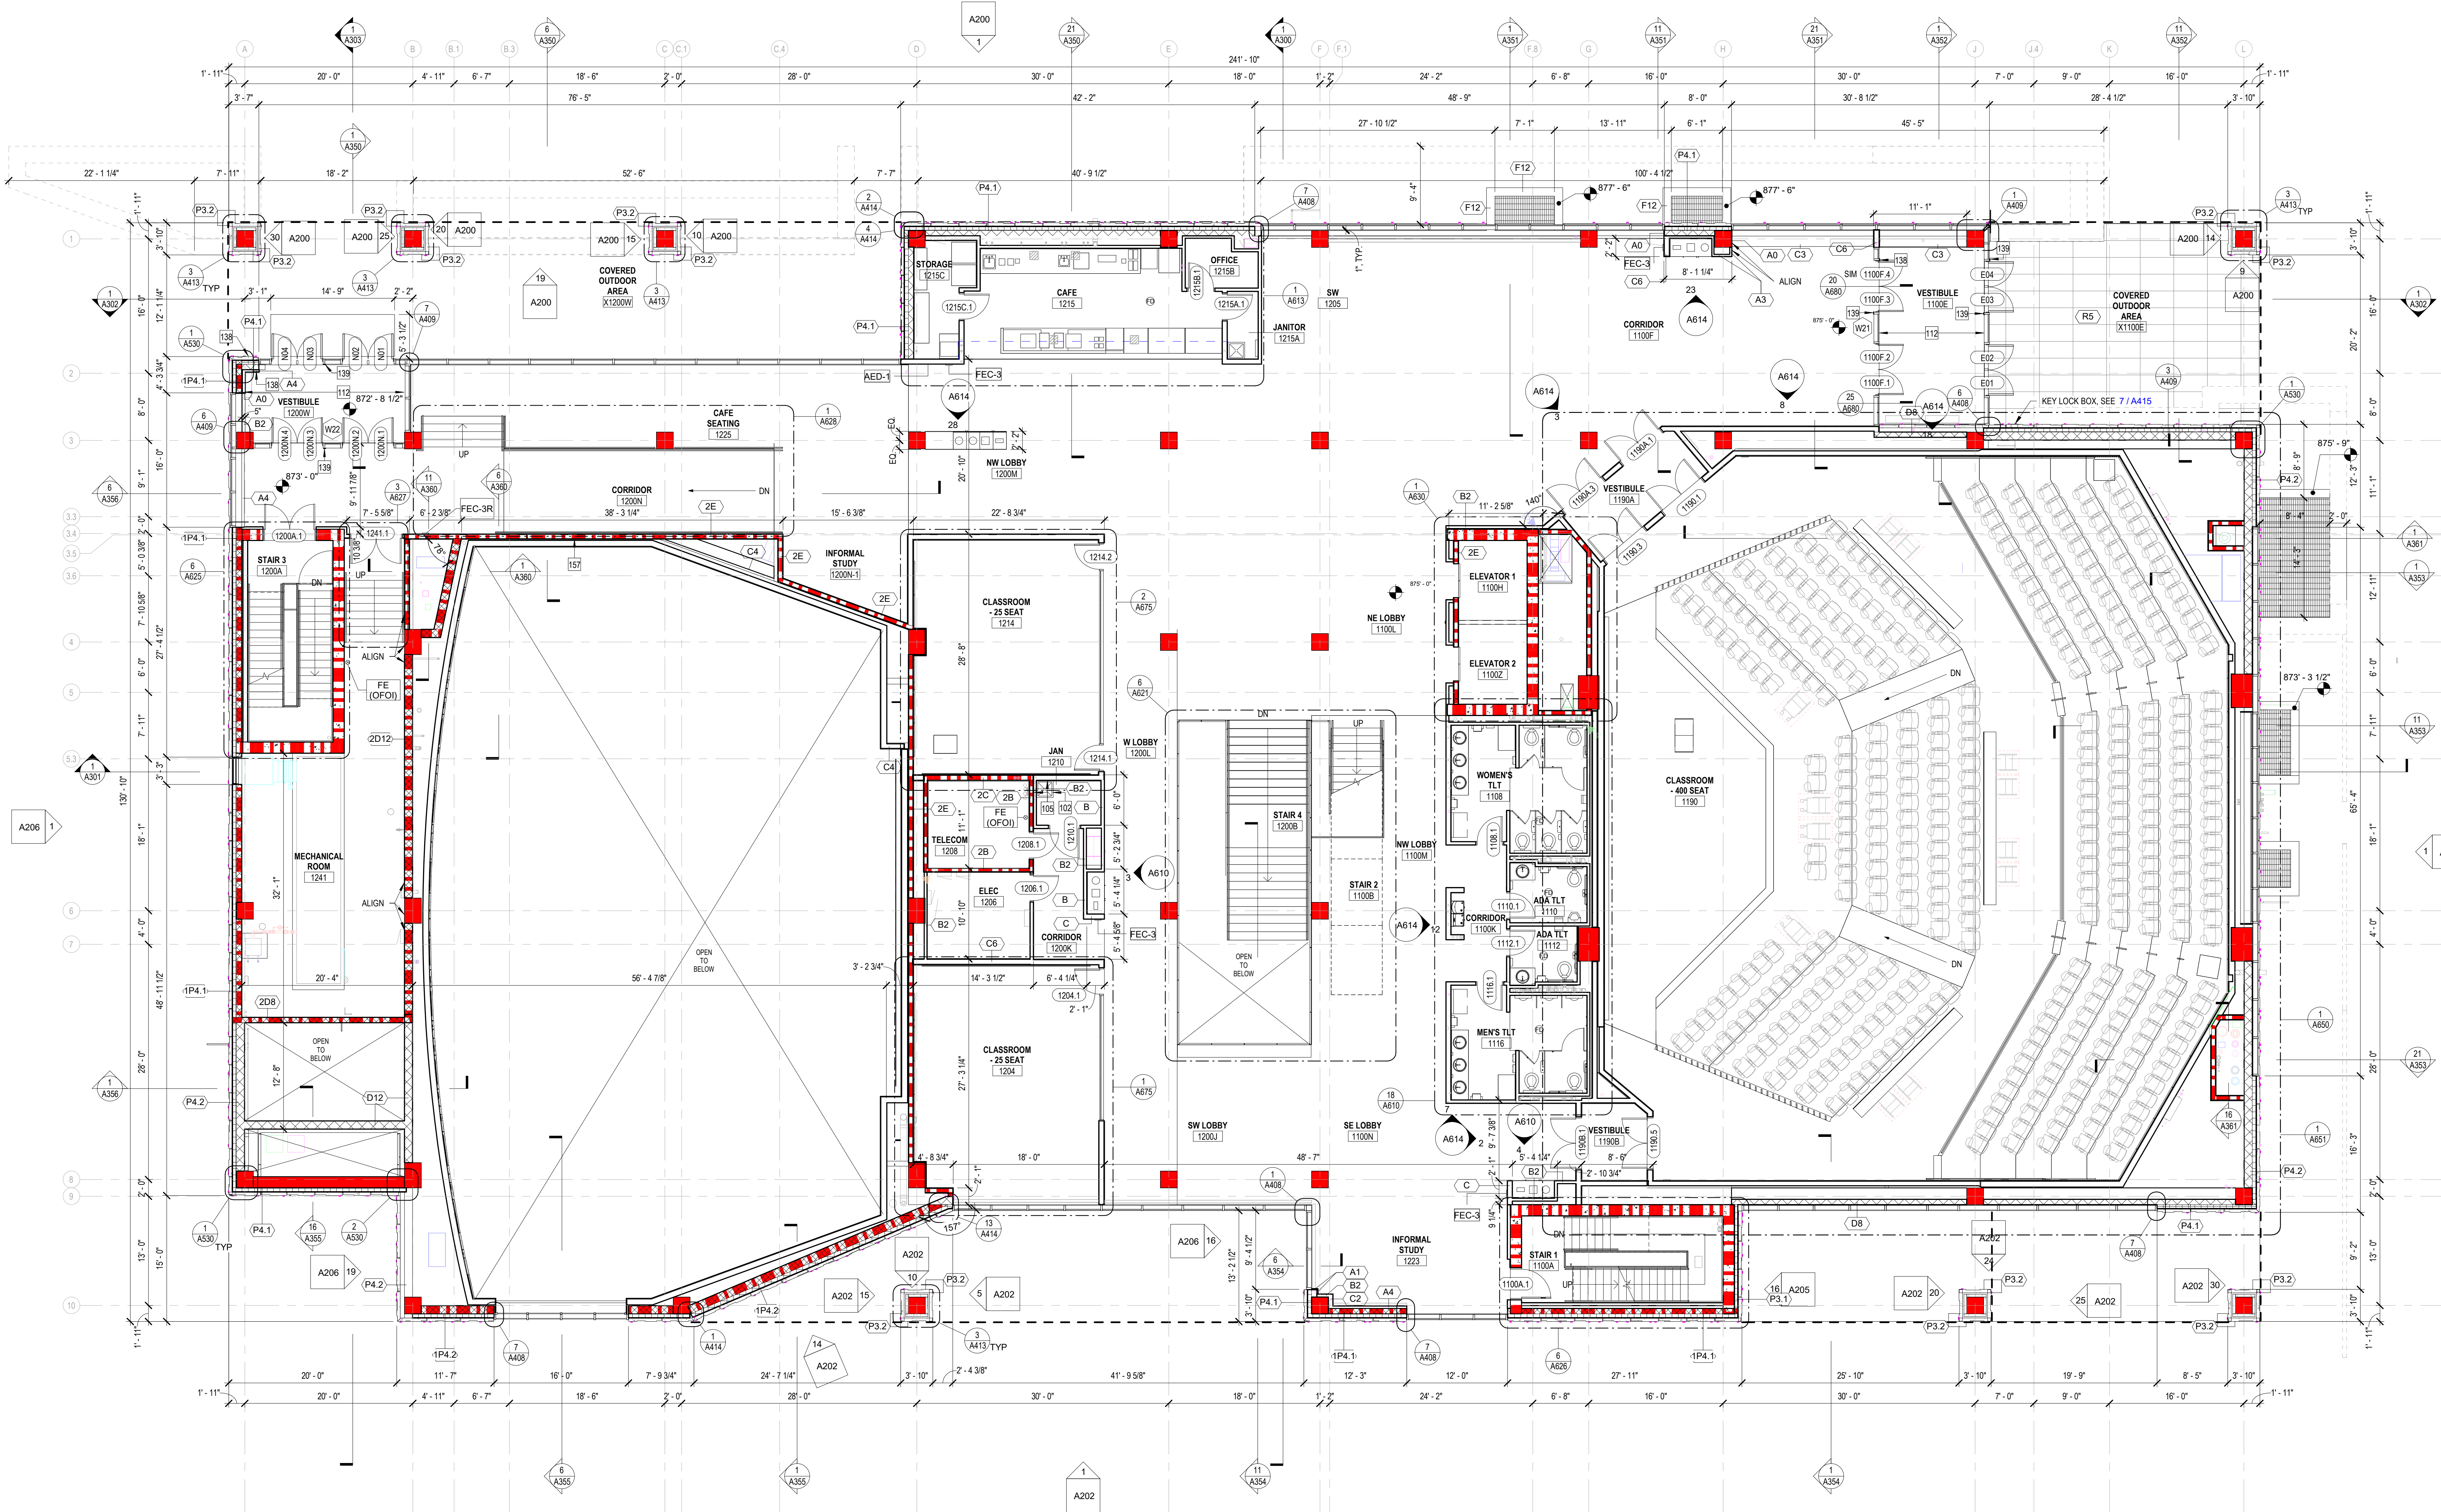

1 FIRST FLOOR - PLAN
SCALE: 1/8" = 1'-0"



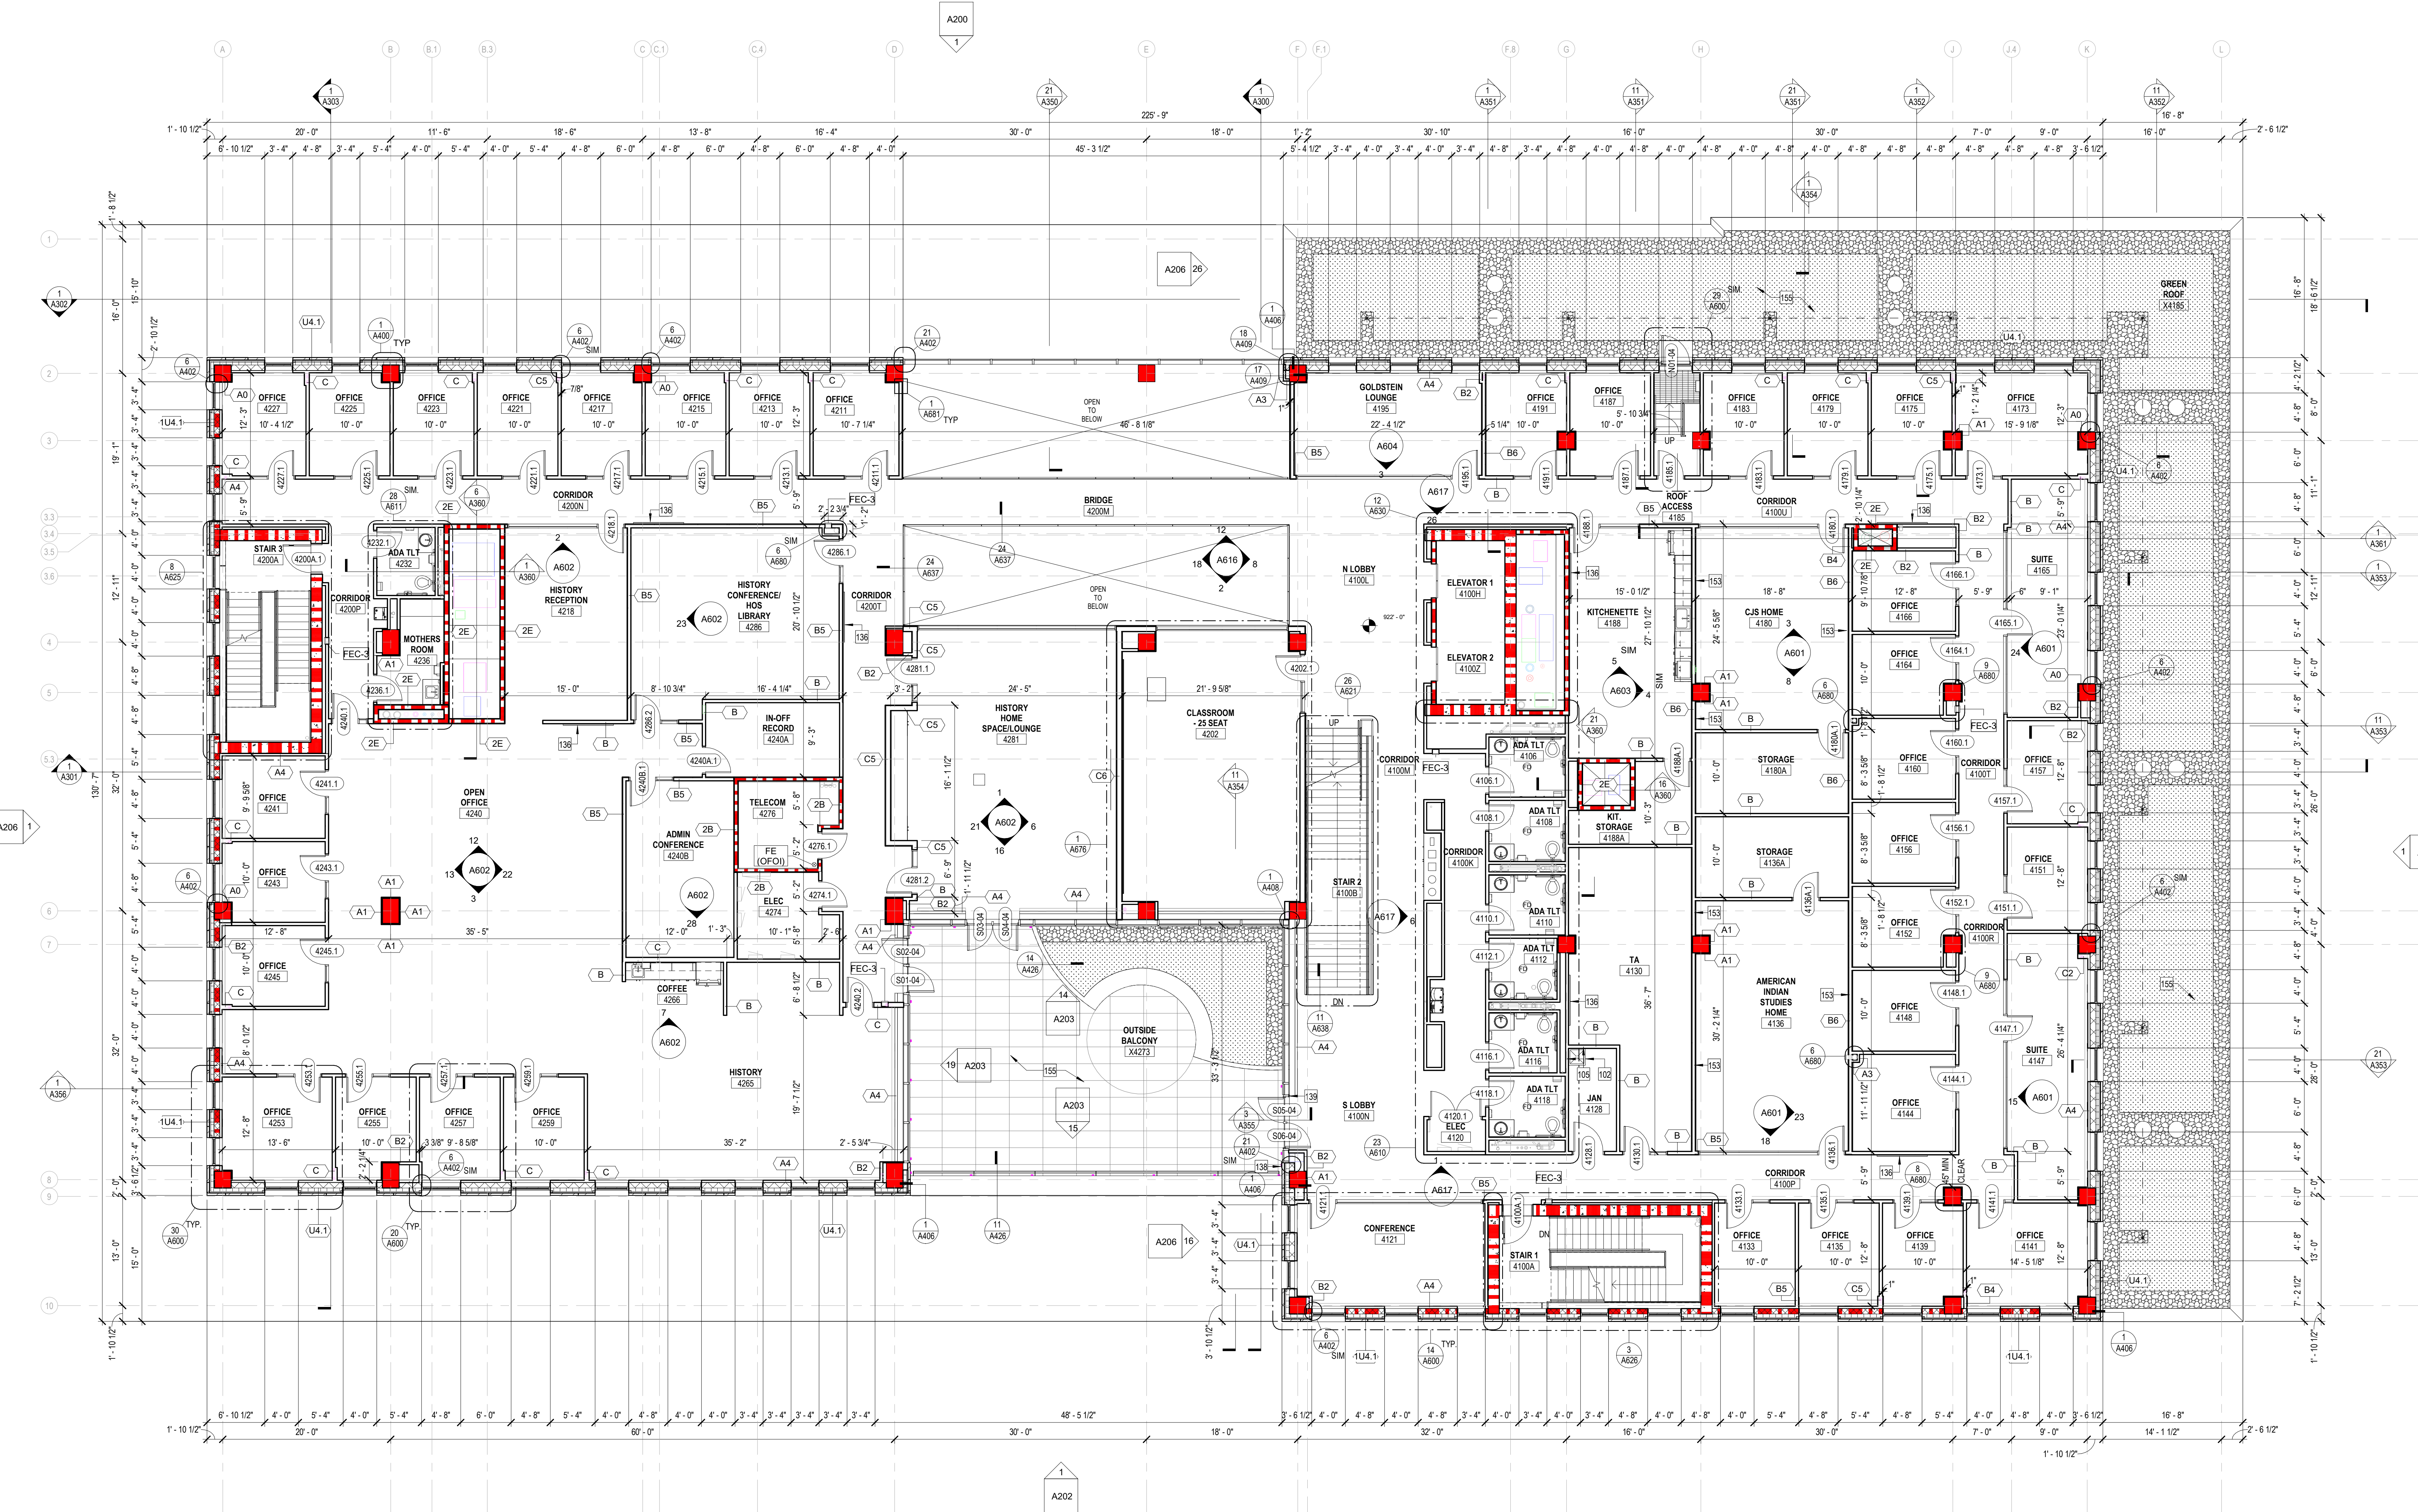

1 FOURTH FLOOR - PLAN
A104
SCALE: 1/8" = 1'-0"

PLAN KEY NOTES:

INDICATED WITH A SQUARE ANNOTATION. EXAMPLE - X

KEYNOTES - FLOOR PLAN / INTERIOR ELEVATIONS

SEE G021 & G022 FOR TYP. MOUNTING LOCATIONS UNLESS OTHERWISE NOTED
OWNER TO DETERMINE LOCATION OF ALL OFI ITEMS

Key Value	Keynote Text
102	CUSTODIAL MOP AND BROOM HOLDER (MBH-1)
105	RUN GFRP 4'-0" HIGH BY 4'-0" WIDE FROM THE CORNER OF THE MOP SINK
136	4' X 8' TACK BOARD FIXED TO WALL @ 36" A.F.F.
138	WALL AUTO DOOR PUSH BUTTON MOUNTED AT 32" A.F.F. OC. SEE E100-105 FOR POWER REQUIREMENTS
139	MULLION AUTO DOOR PUSH BUTTON MOUNTED AT 32" AFF OC
153	3/4" BLOCKING FROM THE TOP OF DOOR JAMB TO 4'-0" A.F.F.
155	REFER TO SHEET A108 FOR ROOF TYPES AND ELEMENTS. REFER TO LV501 FOR WIDTHS OF BALLAST AREAS


GENERAL PLAN NOTES:

- A. COORDINATE DIMENSIONS FOR EQUIPMENT SUPPORTS, WALL, FLOOR OR ROOF OPENINGS WITH APPLICABLE TRADE CONTRACTORS PRIOR TO CONCRETE PLACEMENT OR STEEL FABRICATION.
- B. FIELD VERIFY ALL DIMENSIONS PRIOR TO BEGINNING WORK OR FABRICATING UNITS.
- C. COMMENCEMENT OF WORK BY ANY CONTRACTOR CONSTITUTES ACCEPTANCE OF THE EXISTING CONDITIONS. CONTRACTOR TO NOTIFY ARCHITECT AND CONSTRUCTION MANAGER OF ANY DISCREPANCIES PRIOR TO PROCEEDING WITH ANY WORK.
- D. DISCREPANCIES SHOULD BE BROUGHT TO THE ATTENTION OF THE ARCHITECT FOR CLARIFICATION.
- E. ALL WALLS ARE DIMENSIONED TO FACE UNLESS NOTED OTHERWISE. DOES NOT INCLUDE THICKNESS OF APPLIED FINISHES SUCH AS TILE).
- F. TOILET AND BATH ACCESSORIES ARE NOTED ON INTERIOR ELEVATIONS.
- G. SEE A108 FOR ALL ROOF ASSEMBLIES, ACCESSORIES, AND ANNOTATIONS.
- H. SEE LA501 AND LA502 FOR MORE INFORMATION ON TERRACE AND GREEN ROOFS.
- I. SEE LIFE SAFETY PLANS FOR SPRAY FIRE-RESISTIVE MATERIALS (SFRM).
- J. SEE A590 FOR WALL TYPES AS NOTED.
- K. PROVIDE LEVEL 5 DRYWALL FINISH AT ENVIRONMENTAL GRAPHIC LOCATIONS AS INDICATED ON SHEETS A700-A705.
- L. SEE A400 FOR ROOF PENETRATION DETAILS. REFER TO MEP DRAWINGS FOR LOCATIONS.



Consultant:

State of Wisconsin
Department of Administration
Division of Facilities Development

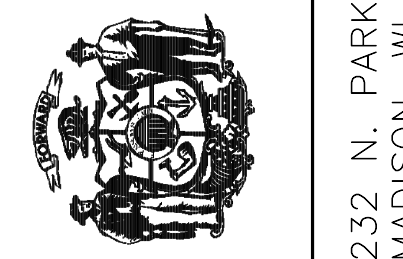

232 N. PARK ST.
MADISON, WI 53715

NEW ACADEMIC BUILDING
LEVY HALL
UNIVERSITY OF WISCONSIN - MADISON
MADISON, WISCONSIN

FOURTH FLOOR PLAN

Revisions:	No.	Date:	Description:

Graphic Scale	
DFD Number	20K1G-01
Set Type	LUA
Date Issued	05/22/2023
Sheet Number	A104





GLAZING LEGEND

- VISION GLASS
- SPANDREL GLASS
- BIRD FRIENDLY SPANDREL GLASS
- BIRD FRIENDLY GLASS
- BIRD FRIENDLY GLASS WITH FRIT
- FRIT GLASS
- LOUVER
- METAL INFILL PANEL


MATERIAL SYMBOLS - ELEVATIONS

- BRICK MASONRY
- BRICK MASONRY END CONDITION VERIFY PANEL WIDTH IN FIELD, CUT BRICKS AS REQ'D
- PRECAST CONCRETE PANEL
- METAL PANEL (@ MECHANICAL PENTHOUSE)
- ROOF MEMBRANE UP WALL
- METAL FLASHING UP WALL
- PRECAST SITE WALL
- EXPOSED CIP CONCRETE
- PERF SHEET METAL GUARDRAIL
- BRICK MASONRY EXPANSION JOINT SEE 19 / A402
- BRICK MASONRY MODULE TAG SEE SHEET A200
- PRECAST PANEL TAG SEE SHEET 9 / A530

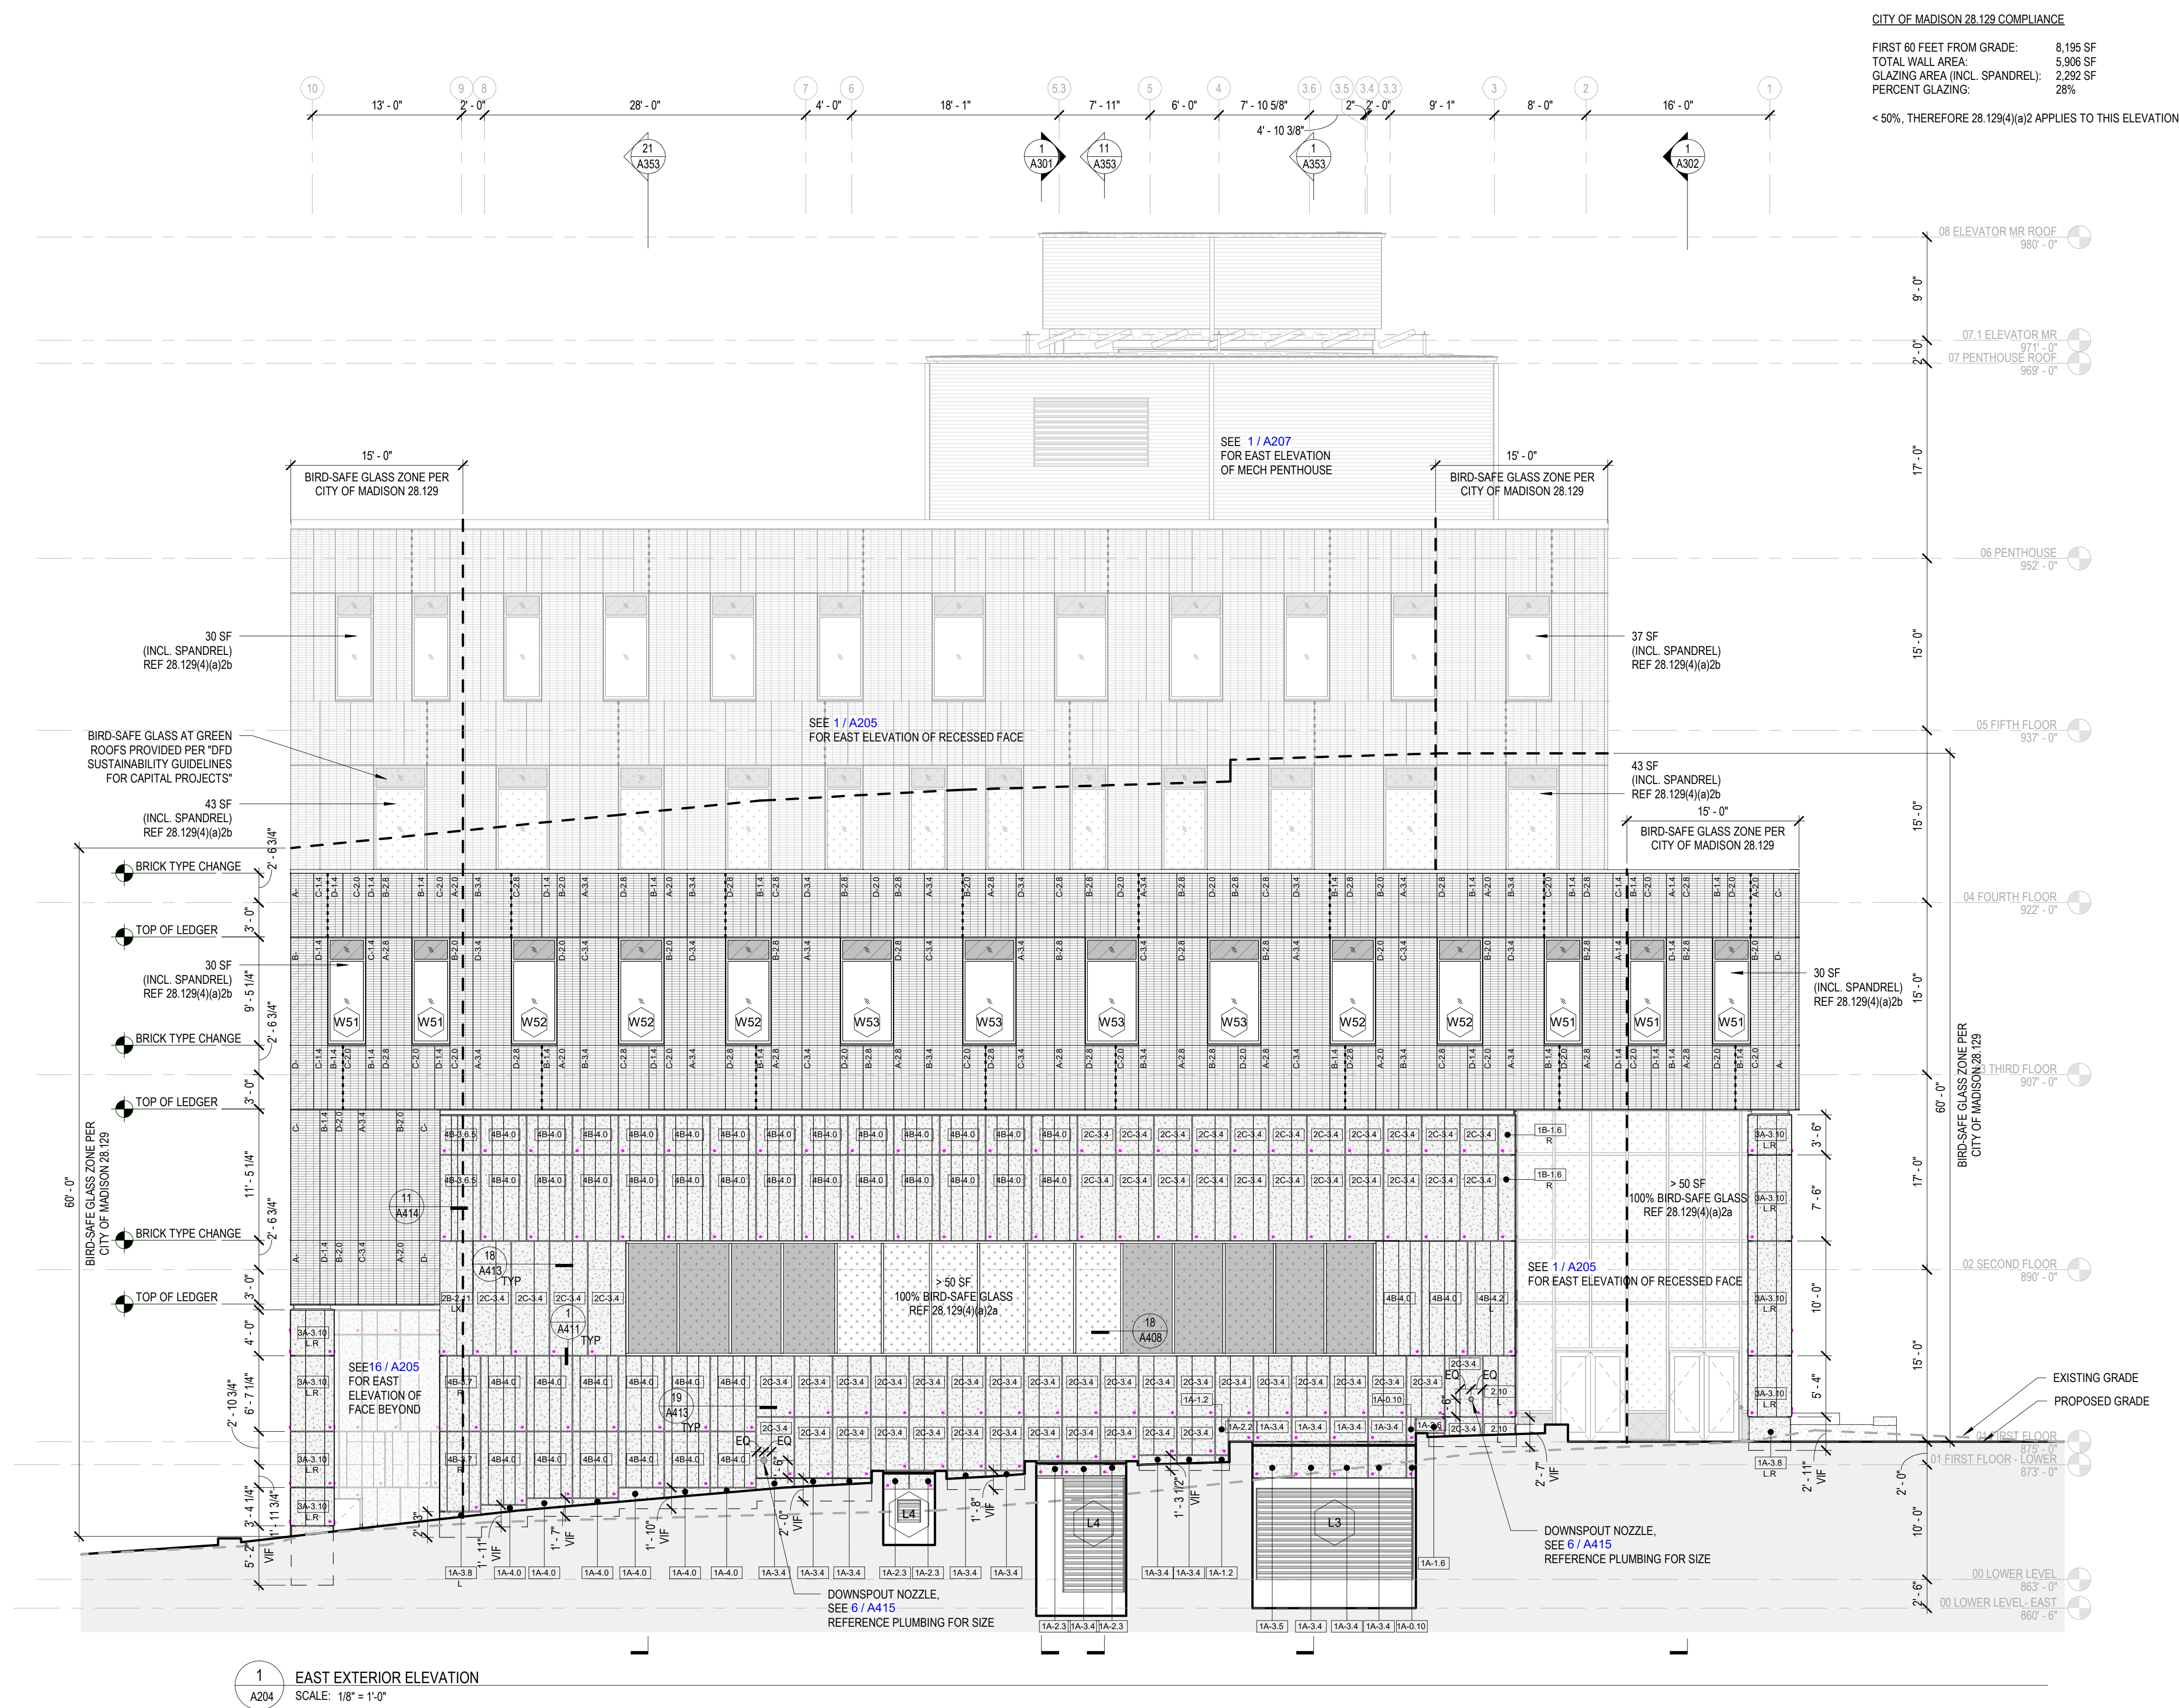




Consultant:

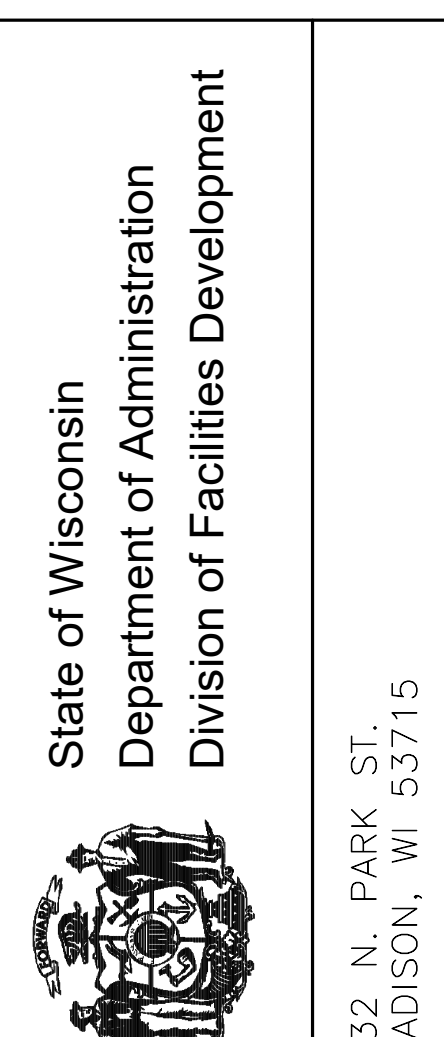

State of Wisconsin
Department of Administration
Division of Facilities Development

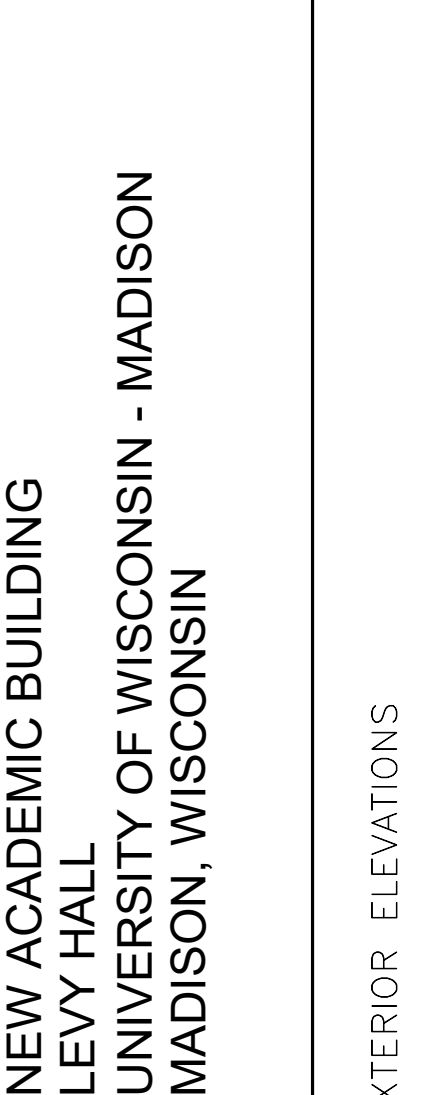

NEW ACADEMIC BUILDING
LEVY HALL
UNIVERSITY OF WISCONSIN - MADISON
MADISON, WISCONSIN

232 N. PARK ST.
MADISON, WI 53715

EXTERIOR ELEVATIONS

Revisions:		
No.	Date:	Description:

Graphic Scale	
DFD Number	20K1G-01
Set Type	LUA
Date Issued	05/22/2023
Sheet Number	A204


Consultant:

GLAZING LEGEND

- VISION GLASS
- SPANDREL GLASS
- BIRD FRIENDLY SPANDREL GLASS
- BIRD FRIENDLY GLASS
- BIRD FRIENDLY GLASS WITH FRIT
- FRIT GLASS
- LOUVER
- METAL INFILL PANEL

MATERIAL SYMBOLS - ELEVATIONS

- BRICK MASONRY
- BRICK MASONRY END CONDITION
VERIFY PANEL WIDTH IN FIELD, CUT
BRICKS AS REQ'D
- BRICK MASONRY EXPANSION JOINT
SEE 19 / A402
- BRICK MASONRY MODULE TAG
SEE SHEET A200
- PRECAST CONCRETE PANEL
- METAL PANEL (@ MECHANICAL PENTHOUSE)
- ROOF MEMBRANE UP WALL
- METAL FLASHING UP WALL
- PRECAST SITE WALL
- EXPOSED CIP CONCRETE
- PERF SHEET METAL GUARDRAIL
- 1A-3.6 PRECAST PANEL TAG
SEE SHEET 9 / AS30

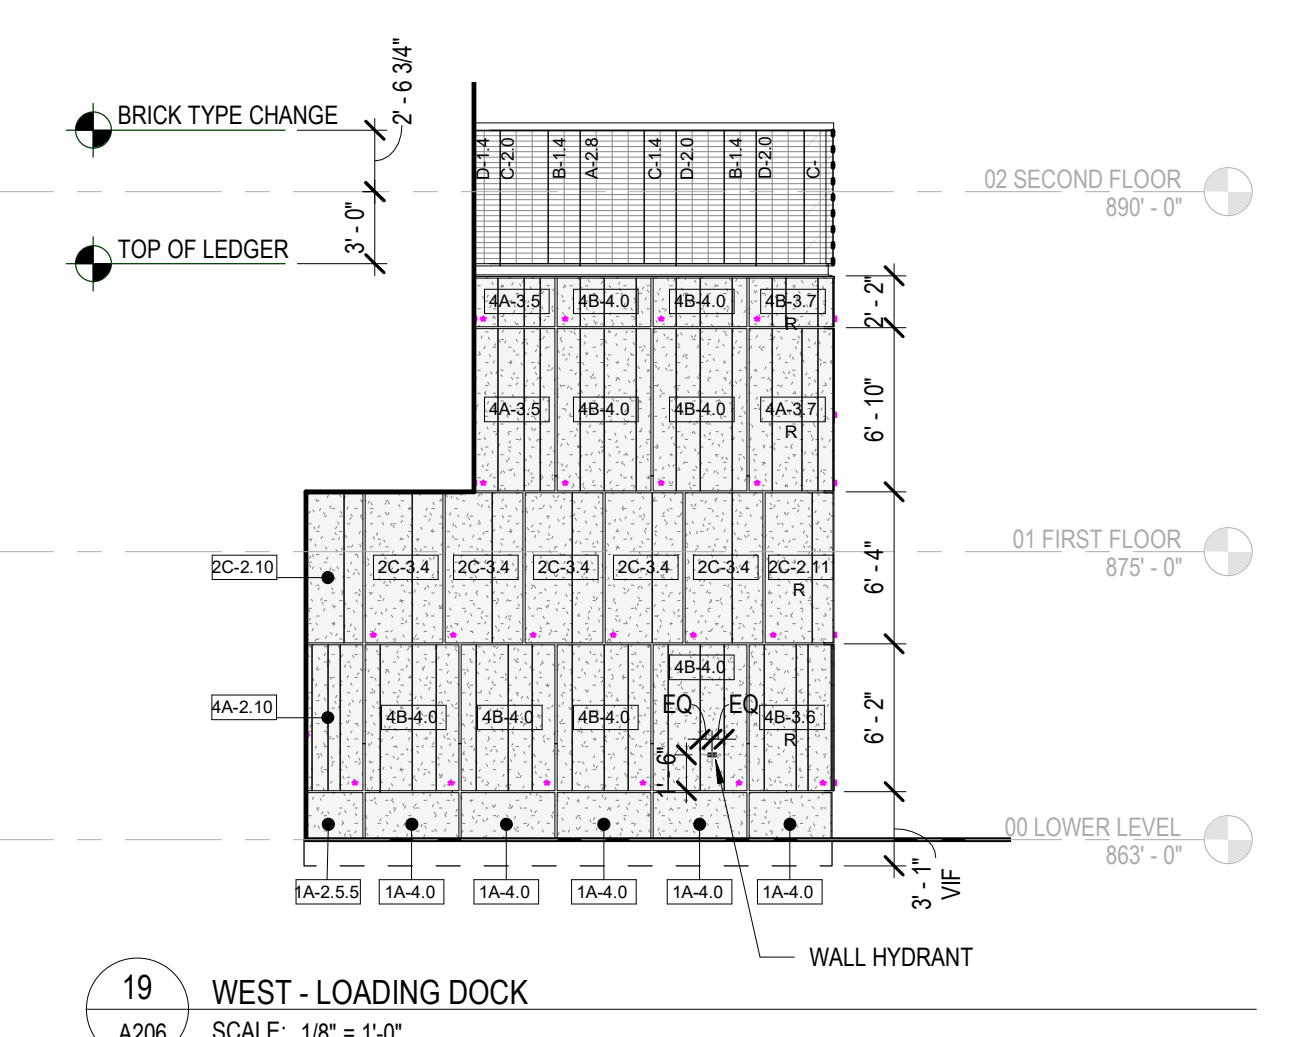


19 WEST - LOADING DOCK
SCALE: 1/8" = 1'-0"

CITY OF MADISON 28.128 COMPLIANCE
FIRST 60 FEET FROM GRADE: 8,457 SF
TOTAL WALL AREA: 6,130 SF
GLAZING AREA (INCL. SPANDREL): 2,327 SF
PERCENT GLAZING: 38%
< 50%, THEREFORE 28.128(4)(a)2 APPLIES TO THIS ELEVATION




1 WEST EXTERIOR ELEVATION
SCALE: 1/8" = 1'-0"

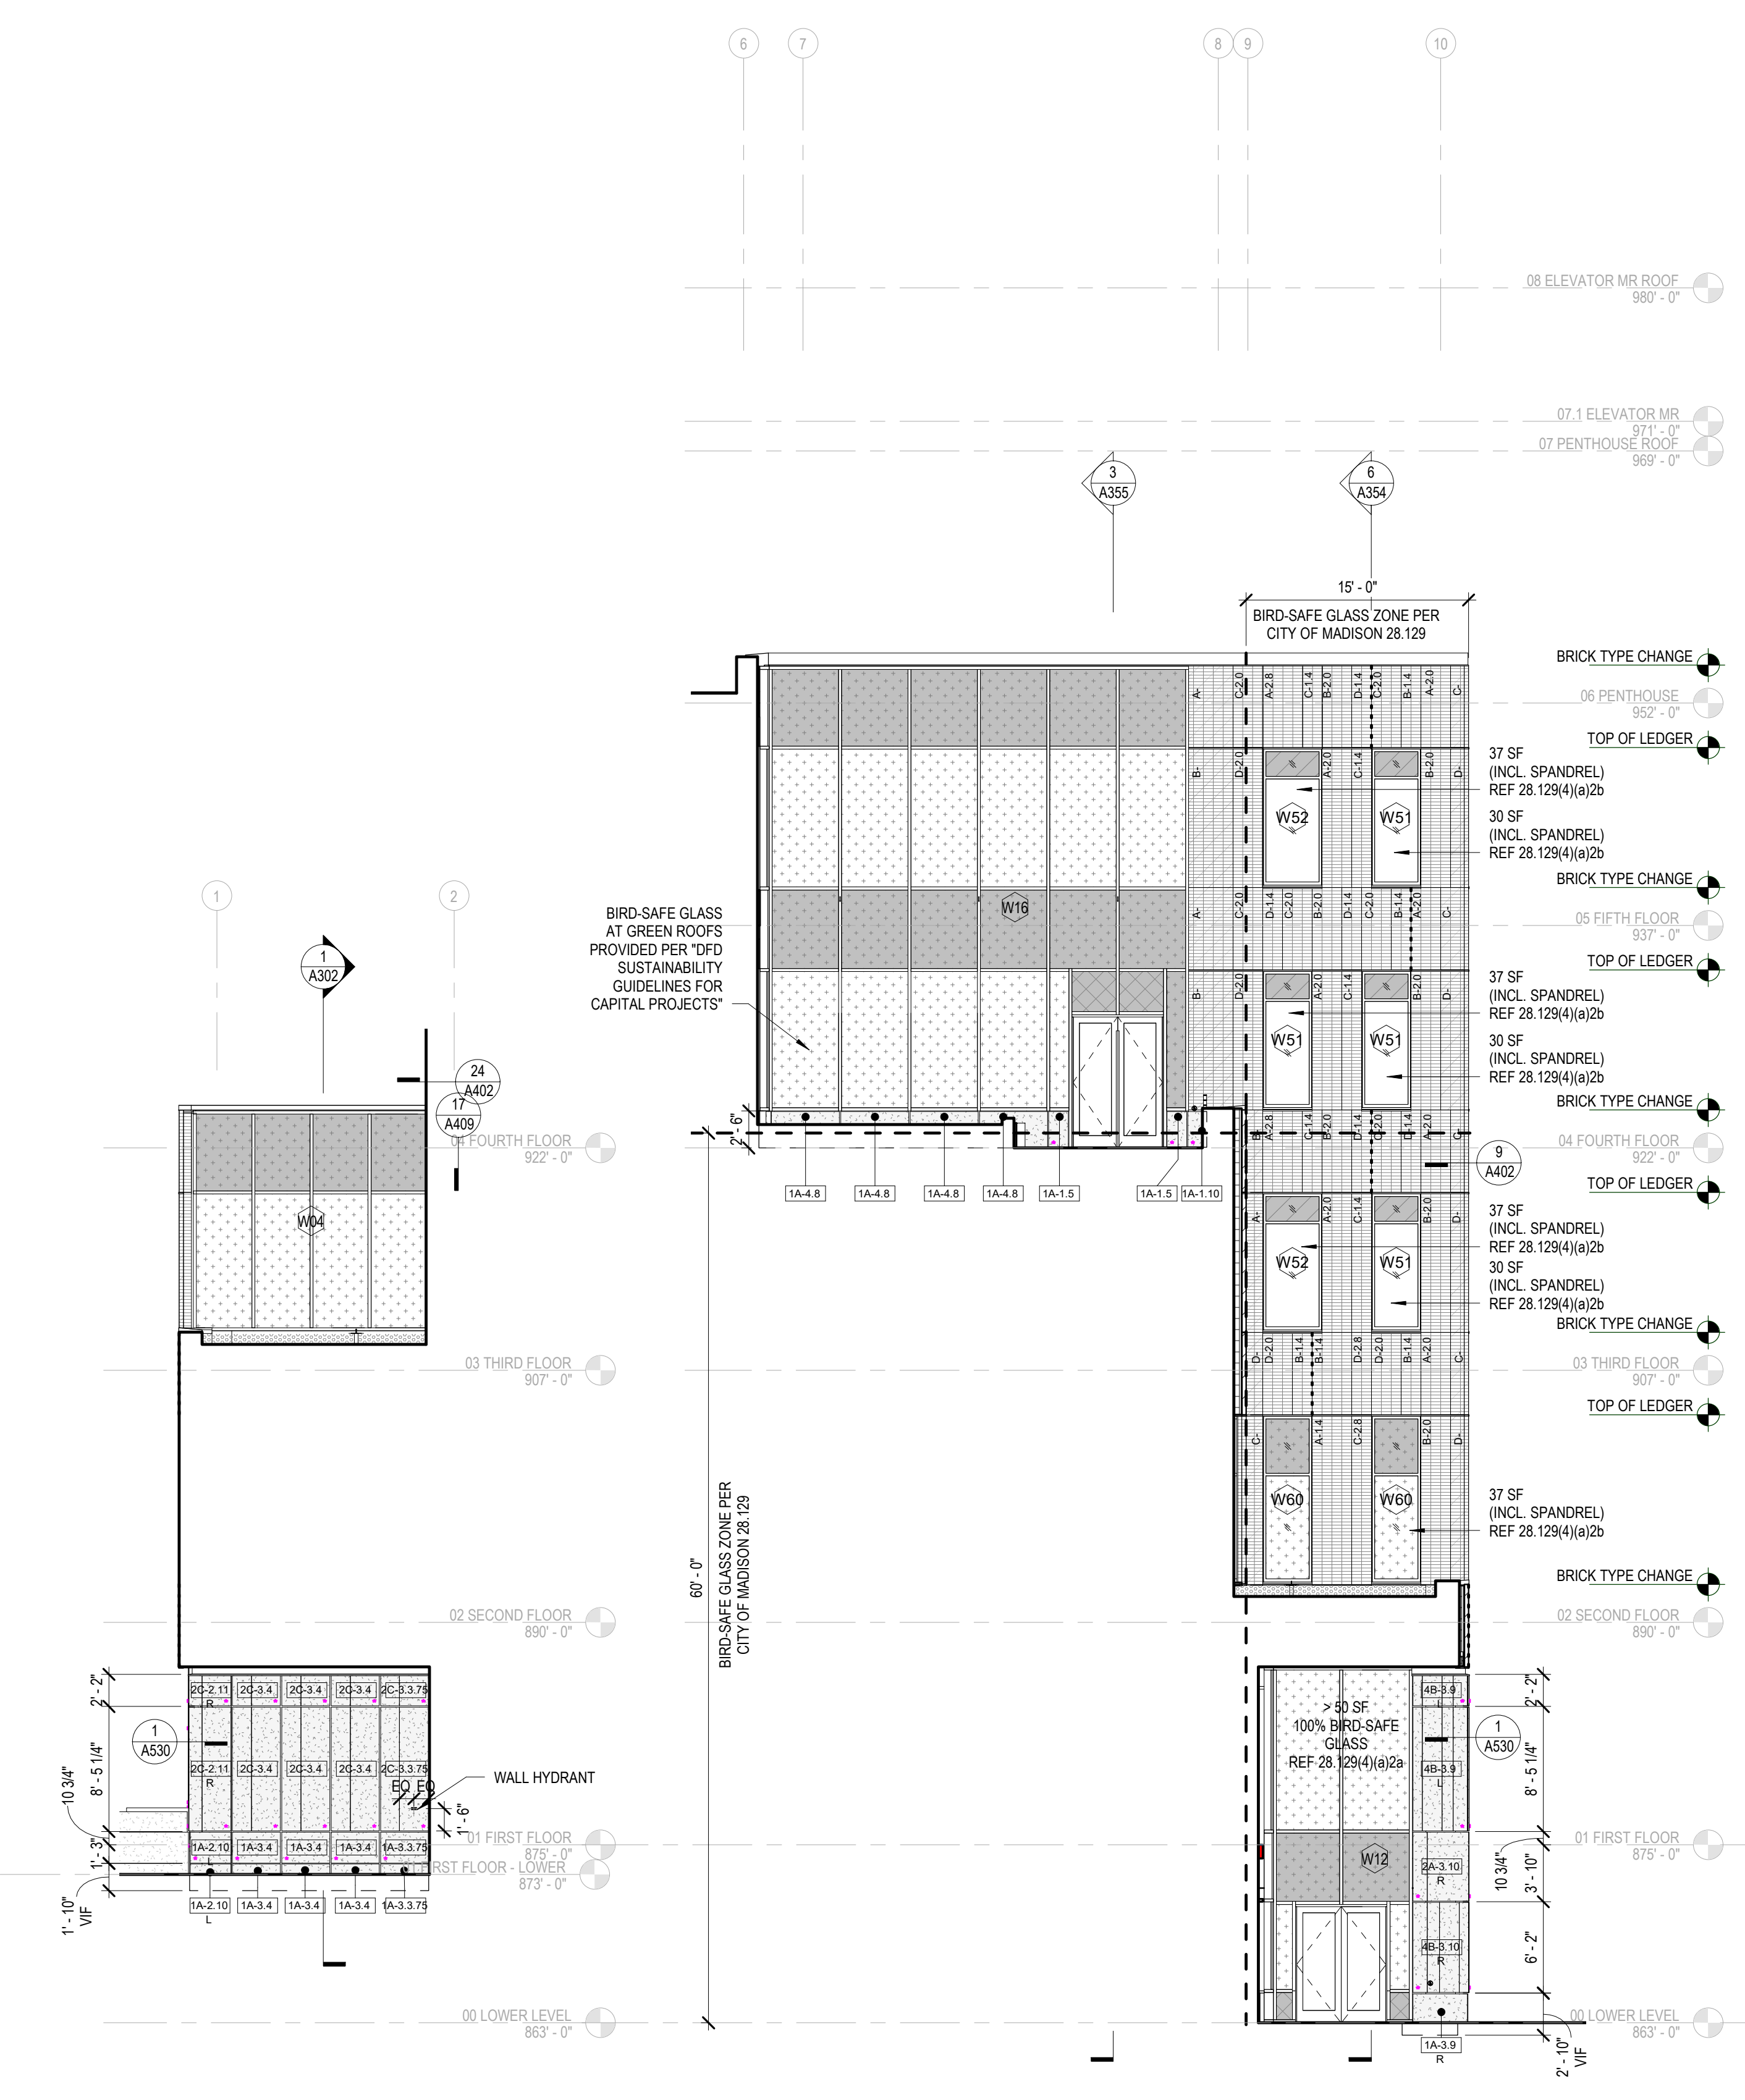

26 WEST - RECESSED
SCALE: 1/8" = 1'-0"

16 WEST - TERRACE
SCALE: 1/8" = 1'-0"

State of Wisconsin
Department of Administration
Division of Facilities Development

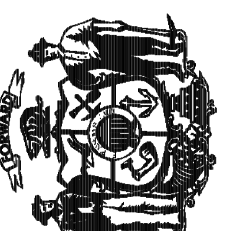

NEW ACADEMIC BUILDING
LEVY HALL
UNIVERSITY OF WISCONSIN - MADISON
MADISON, WISCONSIN

232 N. PARK ST.
MADISON, WI 53715


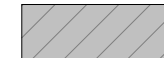

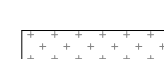




EXTERIOR ELEVATIONS

Revisions:









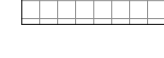



No.	Date:	Description:

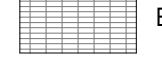Graphic Scale:	
DFD Number:	20K1G-01
Set Type:	LUA
Date Issued:	05/22/2023
Sheet Number:	A206

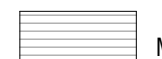GLAZING LEGEND

-  VISION GLASS
-  SPANDREL GLASS
-  BIRD FRIENDLY SPANDREL GLASS
-  BIRD FRIENDLY GLASS
-  BIRD FRIENDLY GLASS WITH FRIT
-  FRIT GLASS
-  LOUVER
-  METAL INFILL PANEL


MATERIAL SYMBOLS - ELEVATIONS

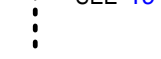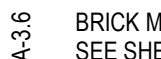-  BRICK MASONRY
-  BRICK MASONRY END CONDITION
VERIFY PANEL WIDTH IN FIELD, CUT
BRICKS AS REQ'D
-  PRECAST CONCRETE PANEL
-  METAL PANEL (@ MECHANICAL PENTHOUSE)
-  ROOF MEMBRANE UP WALL
-  METAL FLASHING UP WALL
-  PRECAST SITE WALL
-  EXPOSED CIP CONCRETE
-  PERF SHEET METAL GUARDRAIL
-  BRICK MASONRY EXPANSION JOINT
SEE 19/A402
-  BRICK MASONRY MODULE TAG
SEE SHEET A200
-  PRECAST PANEL TAG
SEE SHEET 9/A530



Consultant:

State of Wisconsin
Department of Administration
Division of Facilities Development

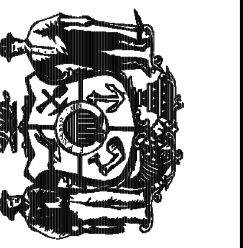


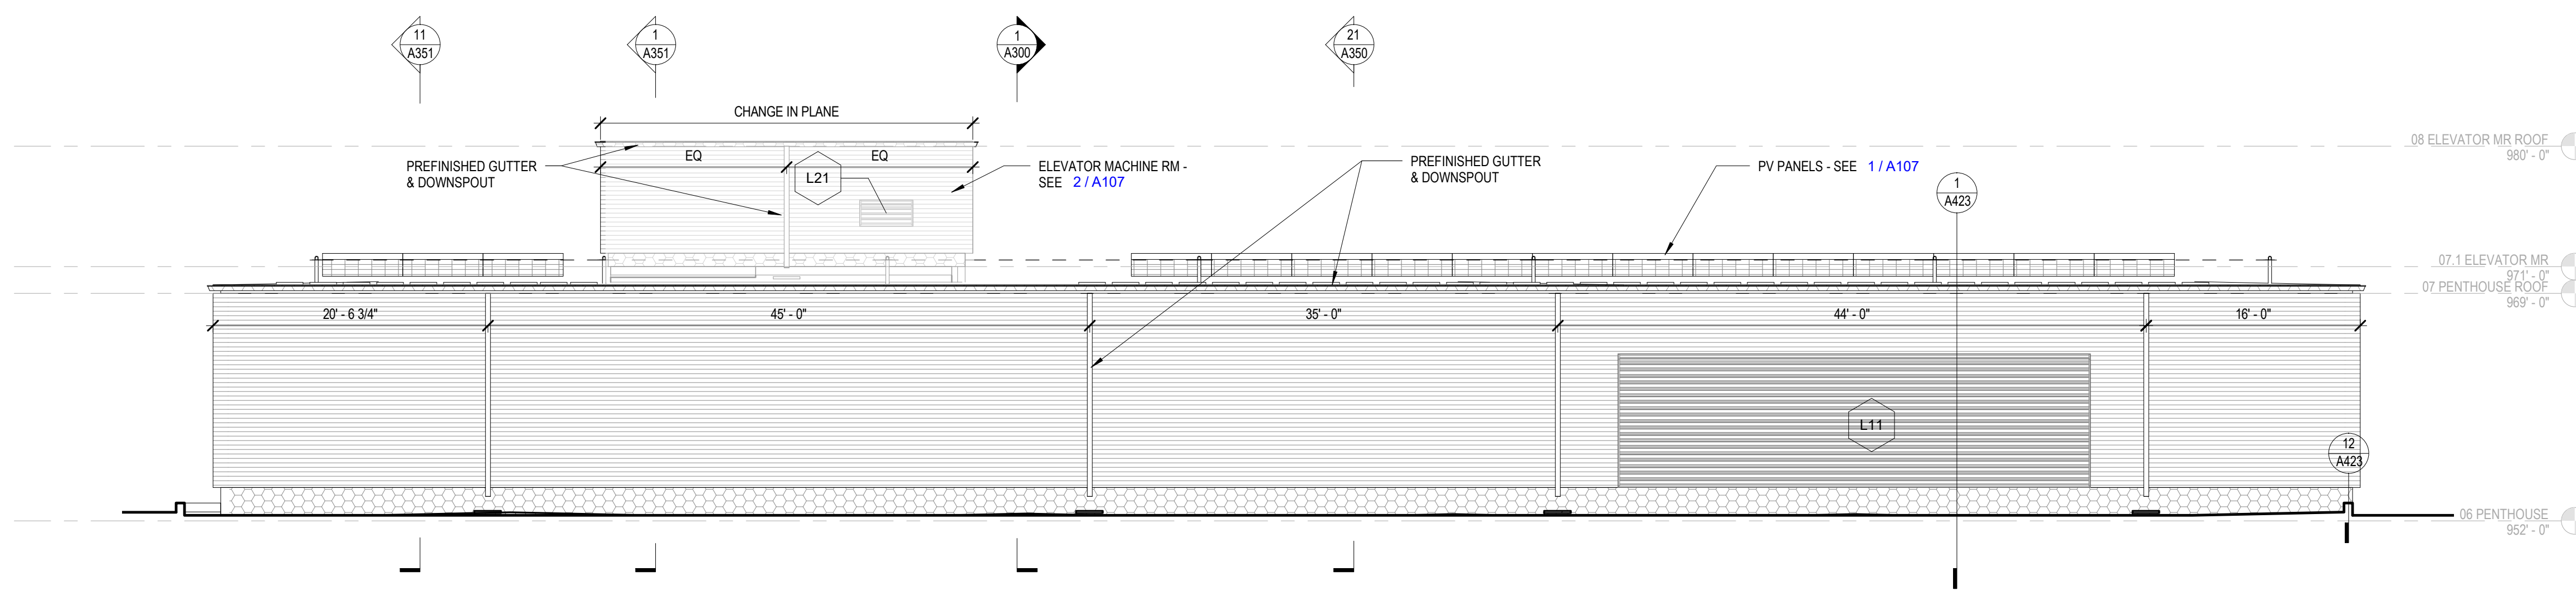
232 N. PARK ST.
MADISON, WI 53715

NEW ACADEMIC BUILDING
LEVY HALL
UNIVERSITY OF WISCONSIN - MADISON
MADISON, WISCONSIN


EXTERIOR ELEVATIONS

Revisions:		
No.	Date:	Description:


Graphic Scale	
DFD Number	20K1G-01
Set Type	LUA
Date Issued	05/22/2023
Sheet Number	A207




7 NORTH - MECH PENTHOUSE
SCALE: 1/8" = 1'-0"

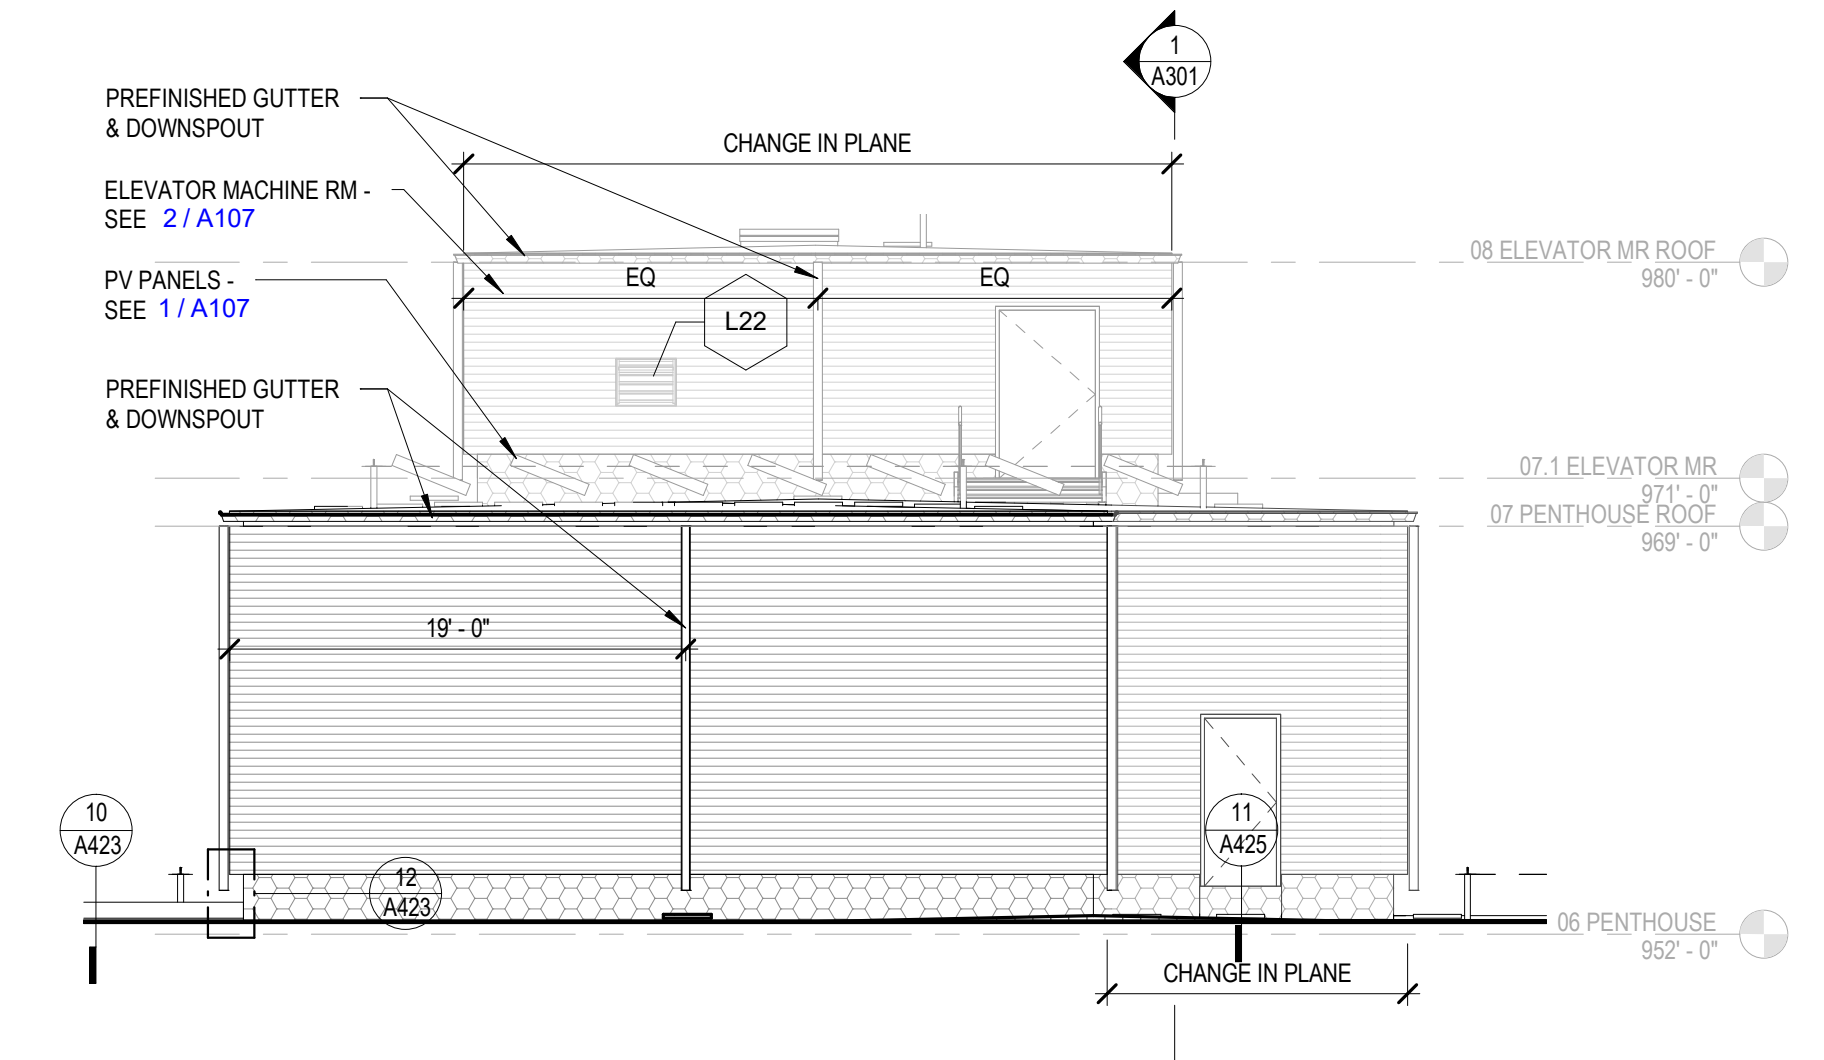

2 WEST - MECH PENTHOUSE
SCALE: 1/8" = 1'-0"

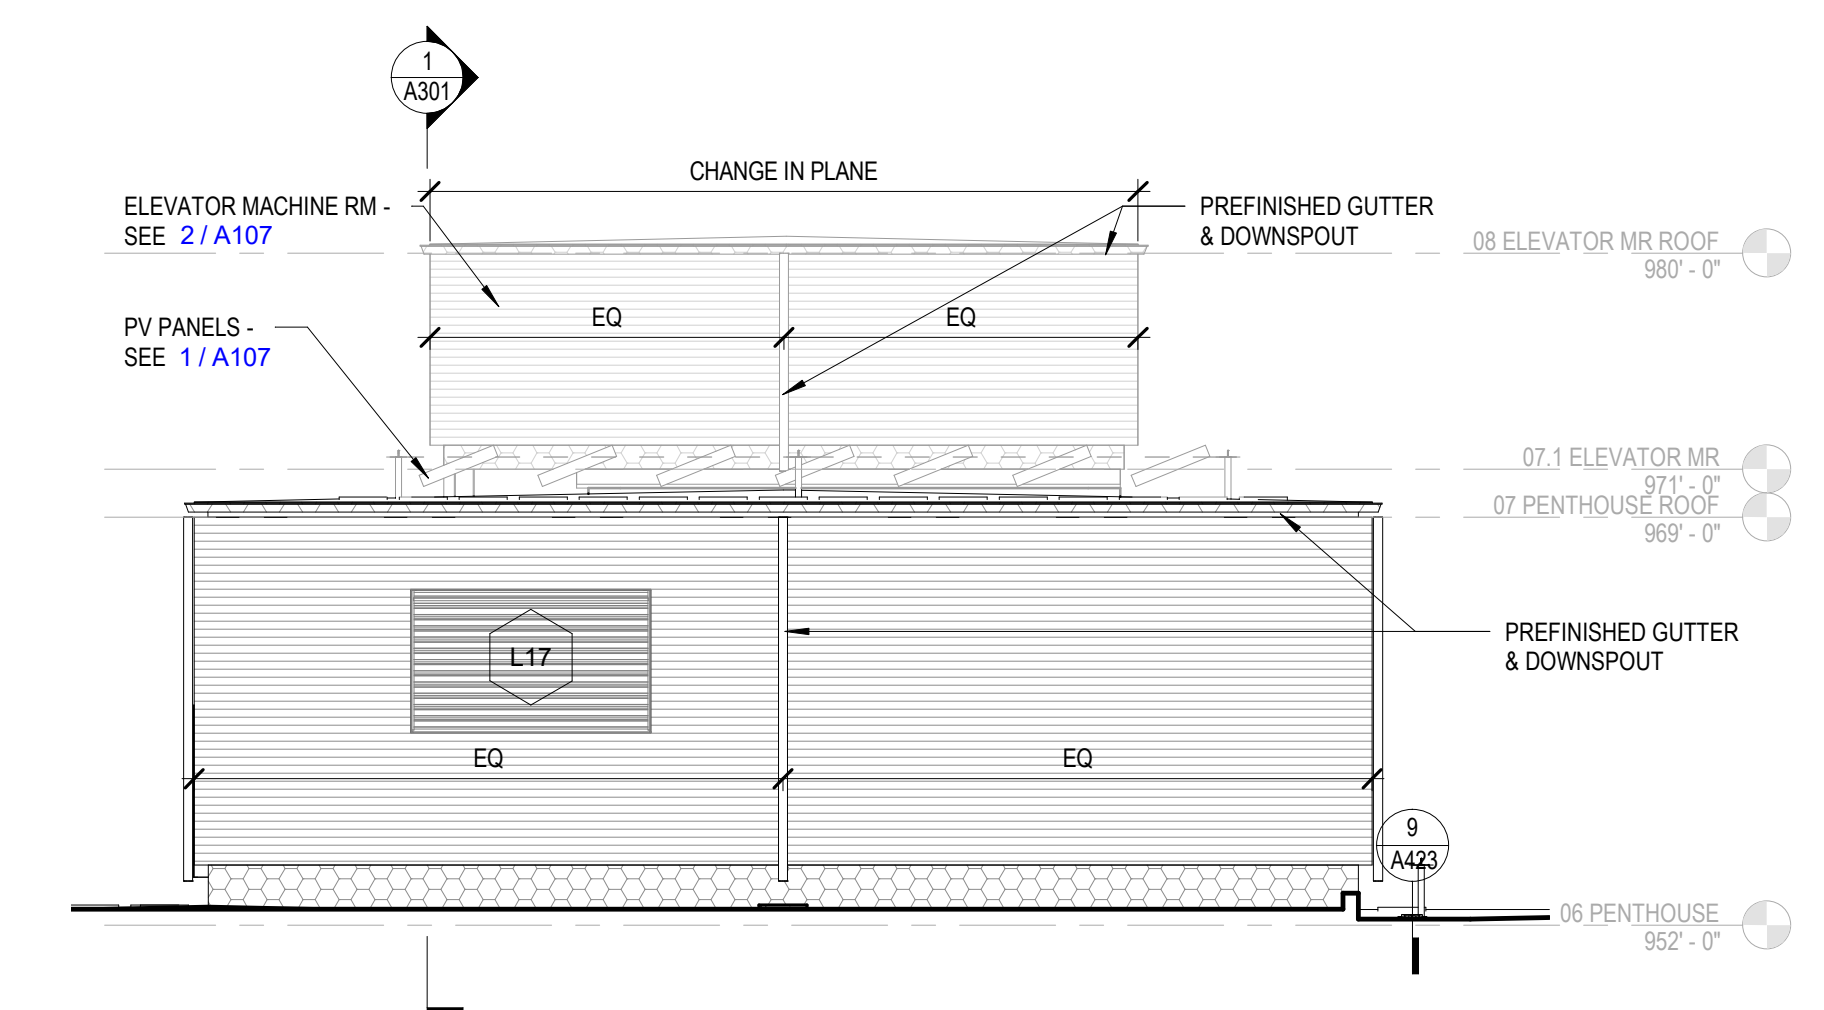

1 EAST - MECH PENTHOUSE
SCALE: 1/8" = 1'-0"

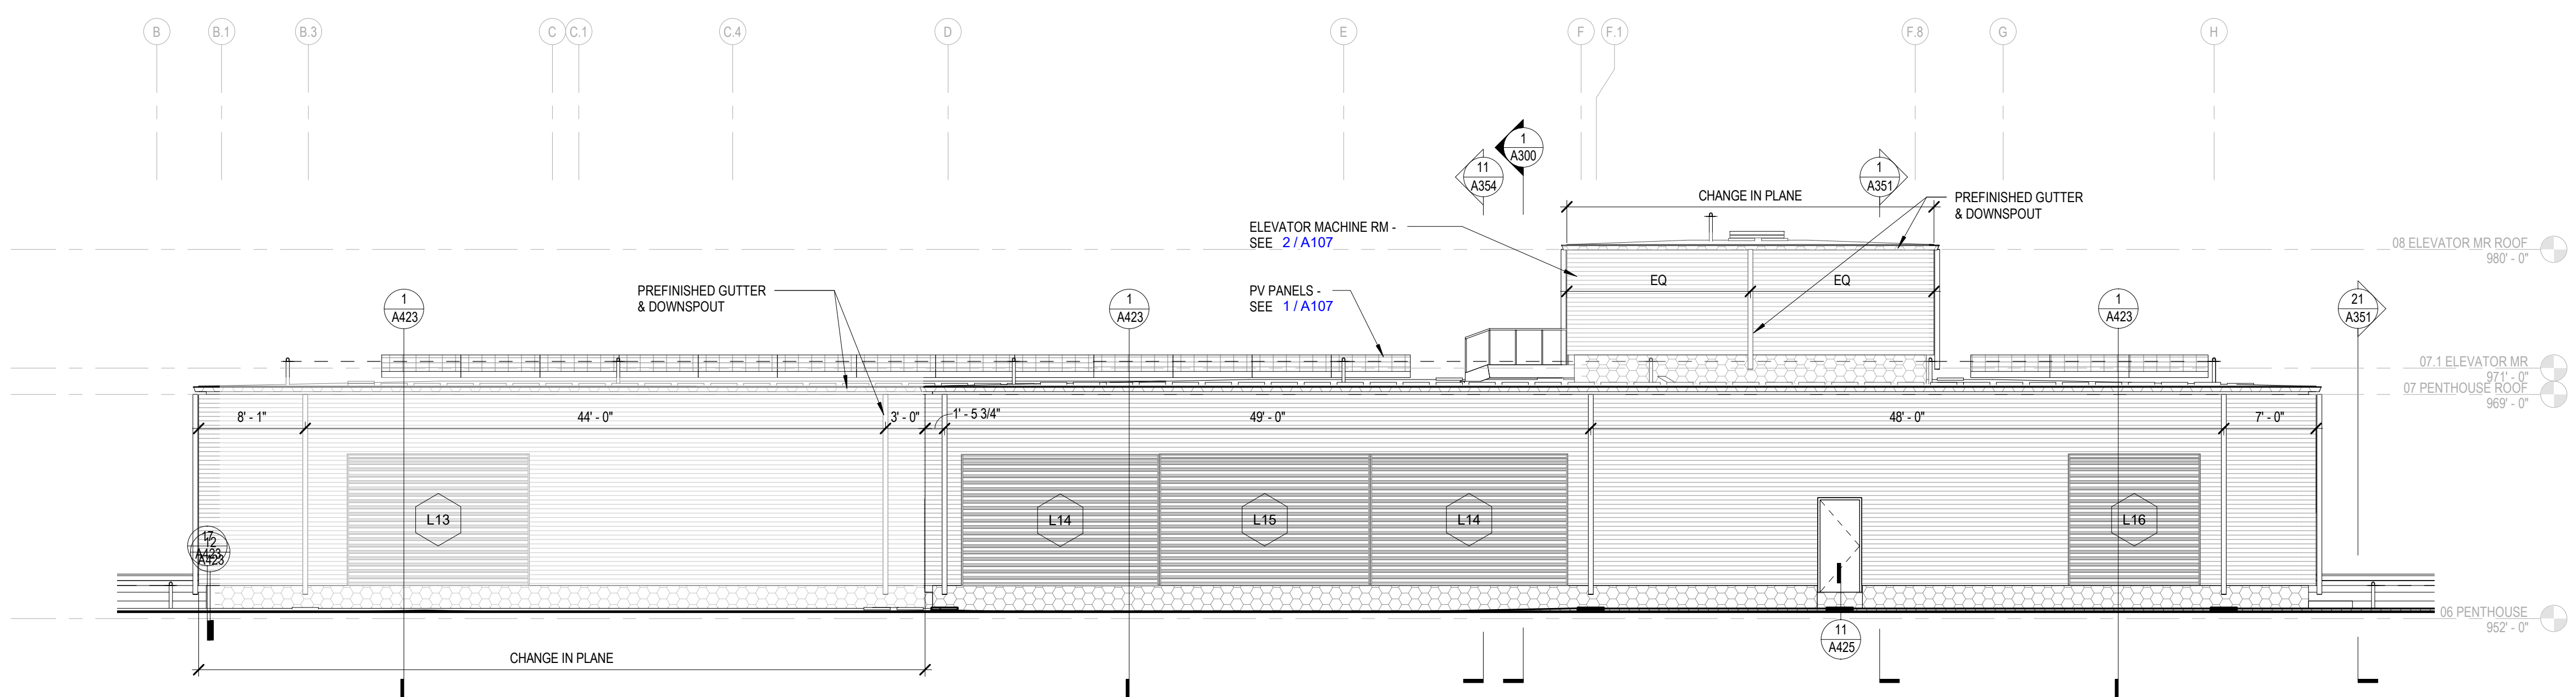


6 SOUTH - MECH PENTHOUSE
SCALE: 1/8" = 1'-0"



R/S
BORA

Consultant:

State of Wisconsin
Department of Administration
Division of Facilities Development

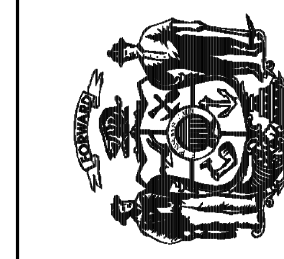

NEW ACADEMIC BUILDING
LEVY HALL
UNIVERSITY OF WISCONSIN - MADISON
MADISON, WISCONSIN

232 N. PARK ST.
MADISON, WI 53715

BUILDING SECTIONS

Revisions:

No.	Date:	Description:


Graphic Scale: 1/8" = 1'-0"

DFD Number: 20K1G-01

Set Type: LUA

Date Issued: 05/22/2023

Sheet Number: A300

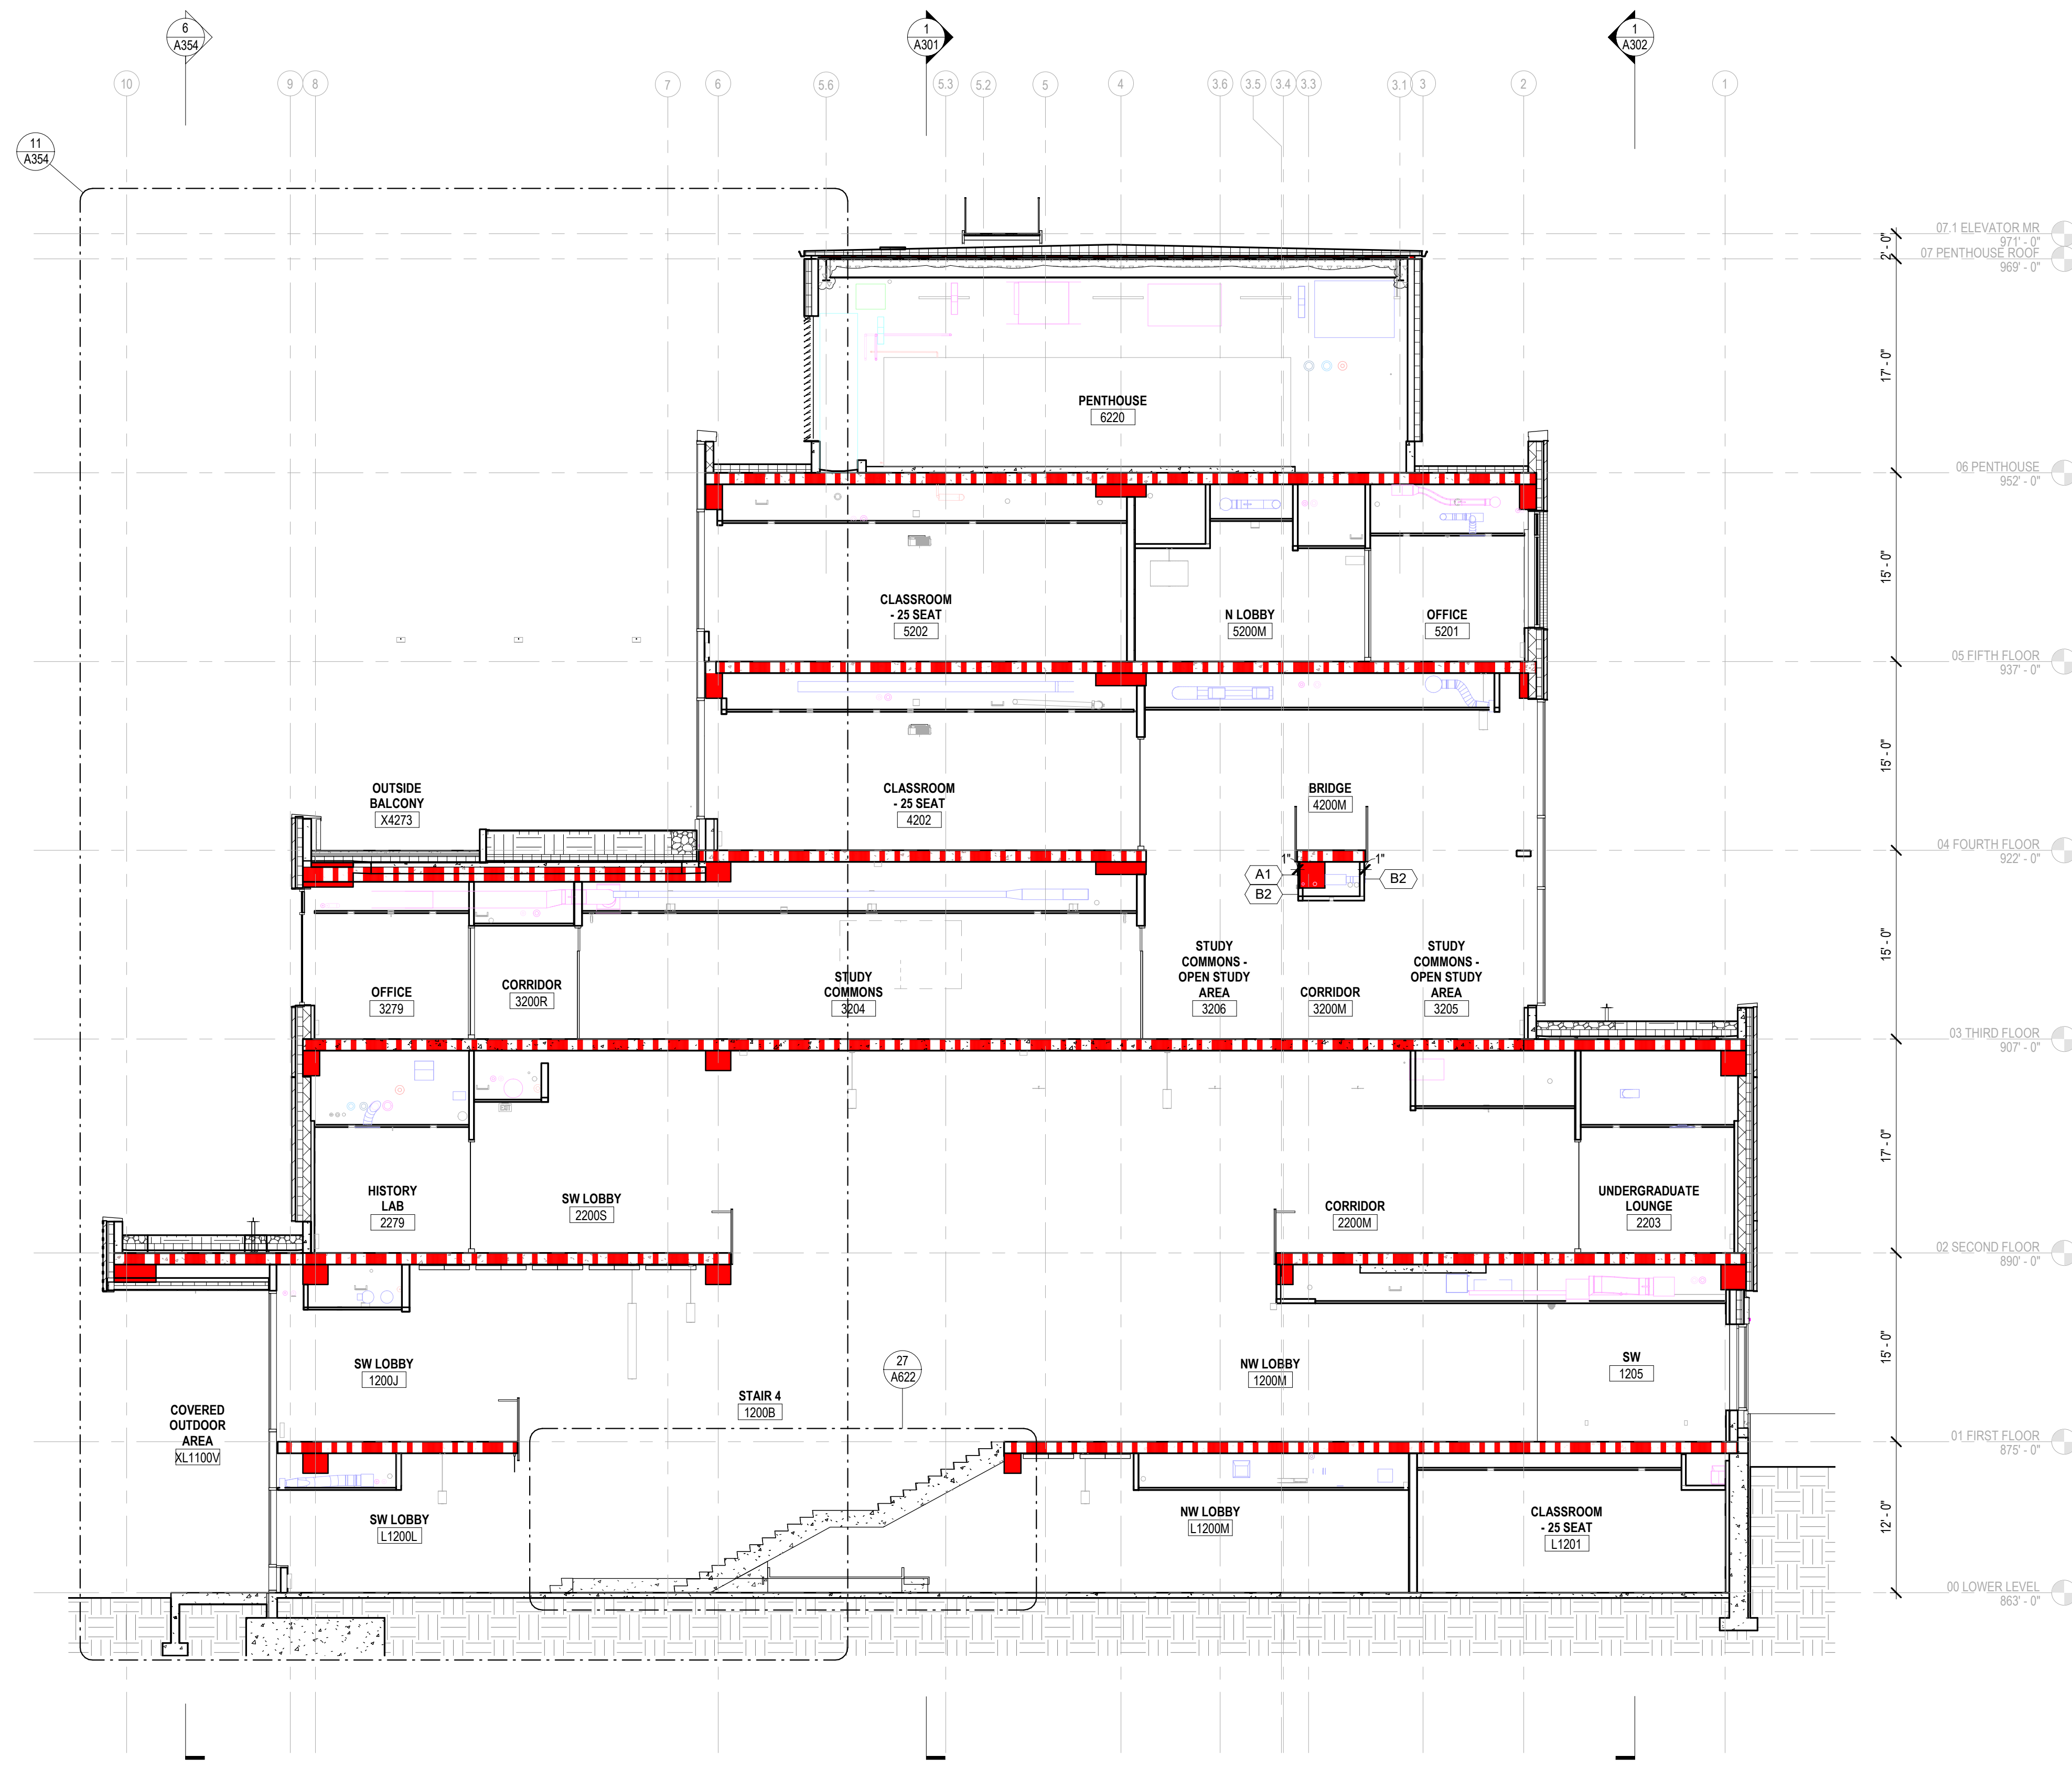


1 N/S BUILDING SECTION FACING WEST
A300 SCALE: 1/8" = 1'-0"

Autodesk Docs://20K1G L&S UW Madison Levy Hall/21-11B 20K1G UW-Madison Levy Hall - Ar.vrt 5/11/2023 4:27:56 PM



Revisions:		
No.	Date:	Description:

Graphic Scale	
DFD Number	20K1G-01
Set Type	LUA
Date Issued	05/22/2023
Sheet Number	A301

Autodesk Docs://20K1G L&S UW Madison Levy Hall/21-11B 20K1G UW-Madison Levy Hall - Arvt

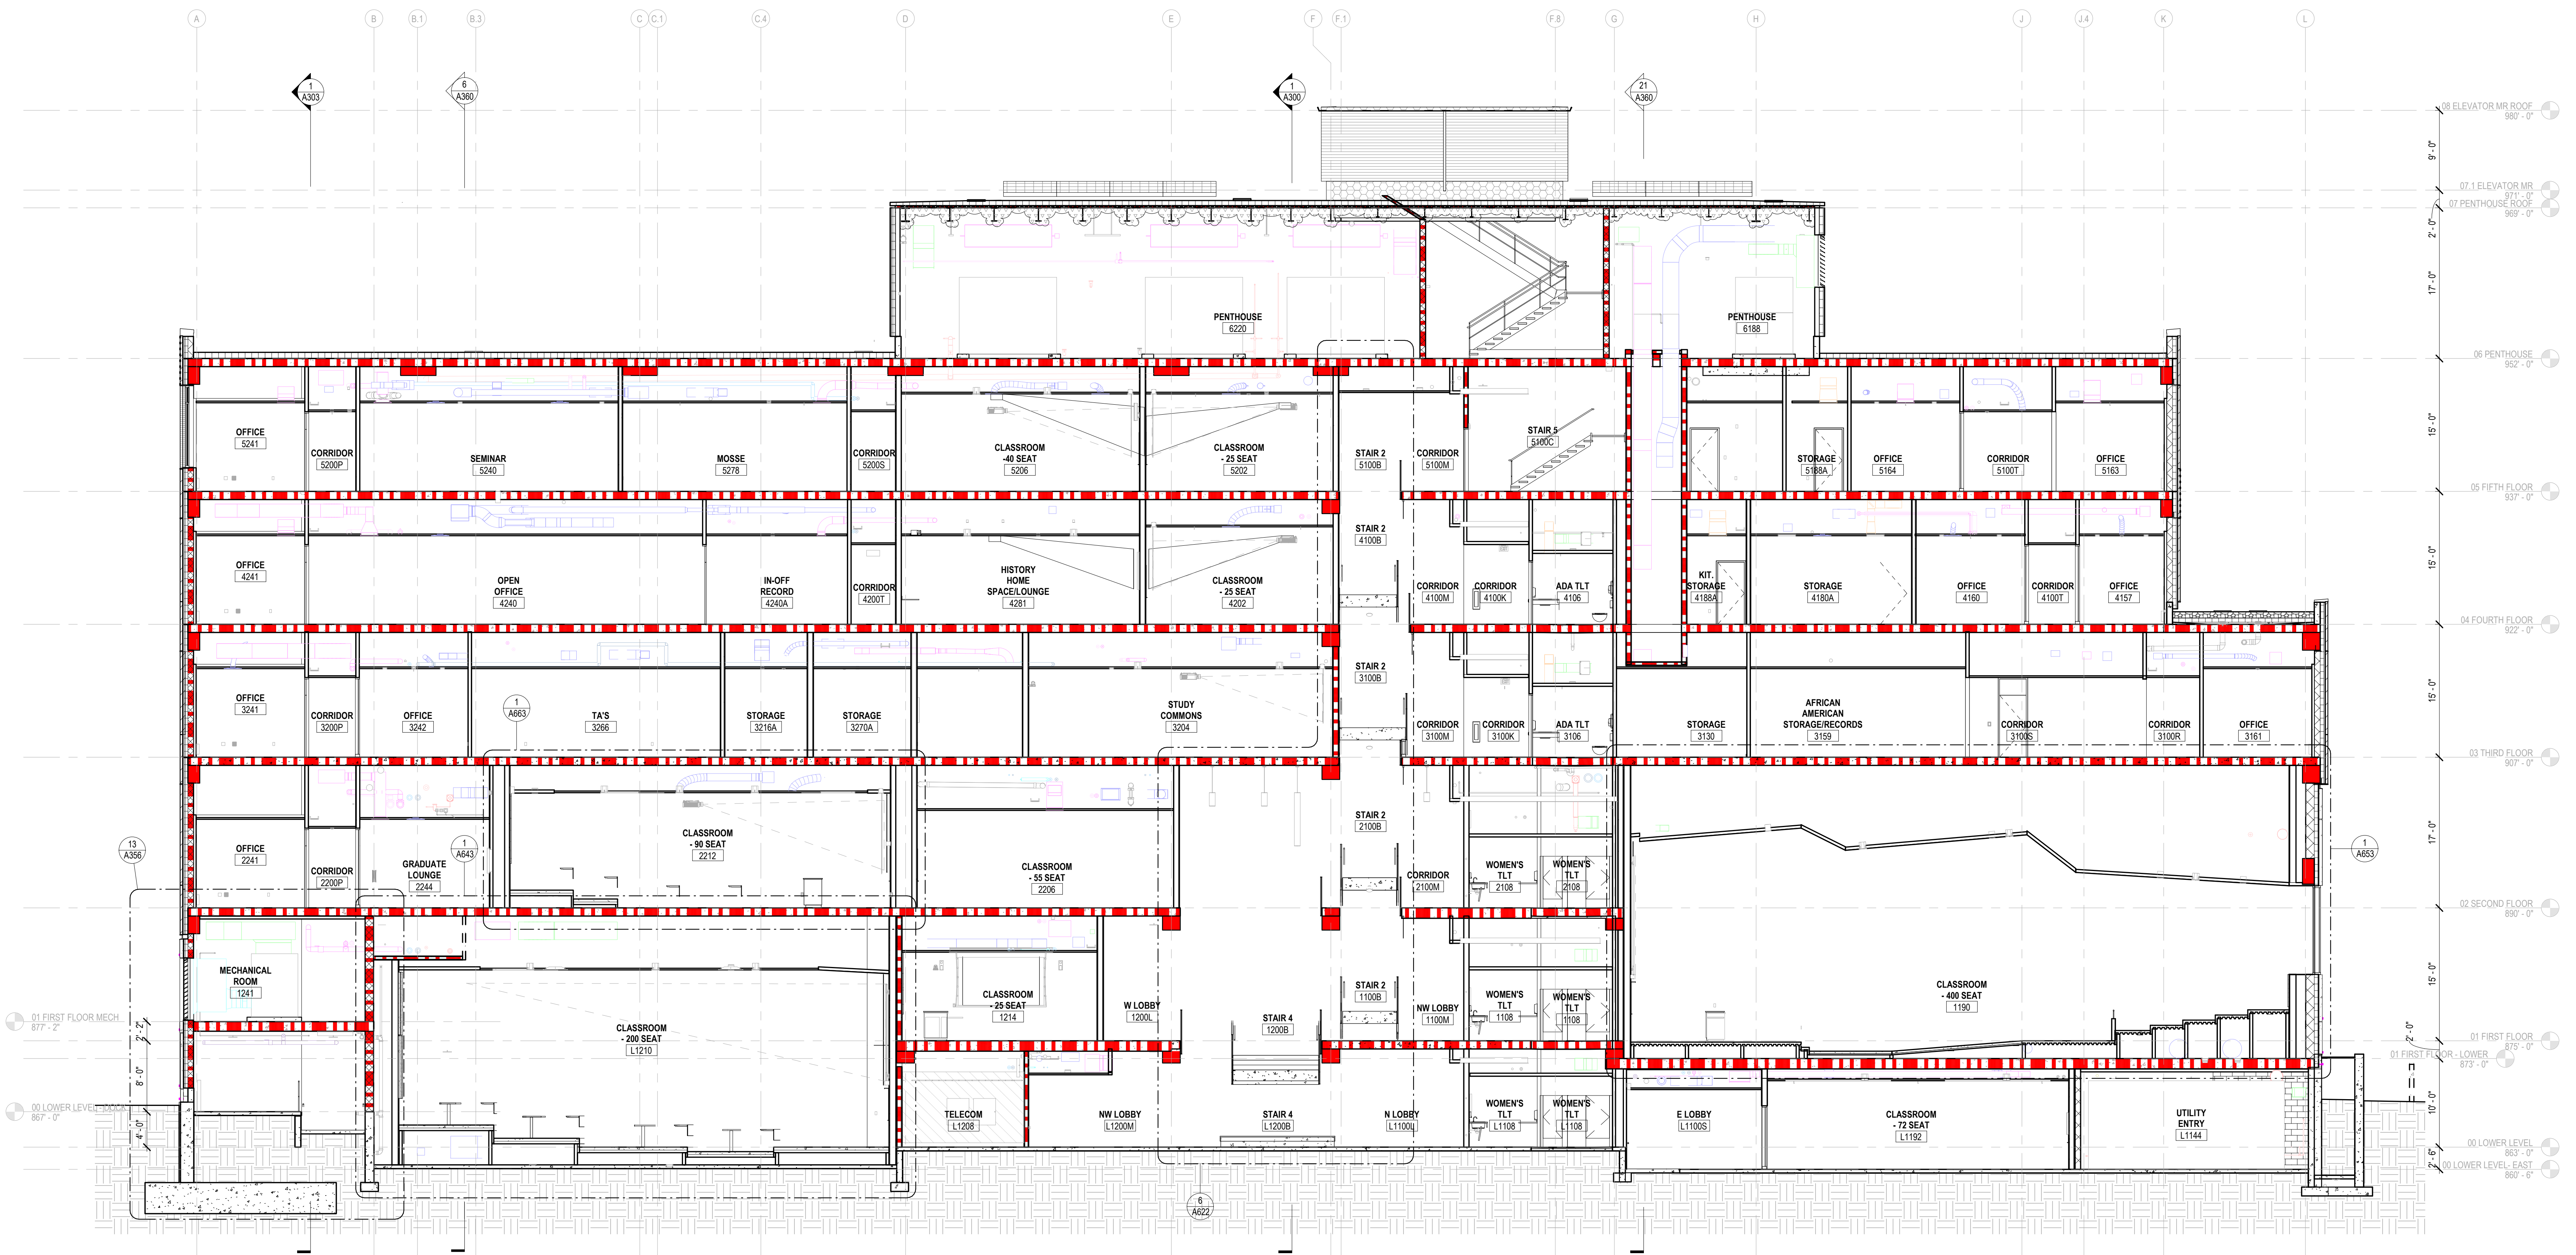


1
A301 EW BUILDING SECTION FACING NORTH
SCALE: 1/8" = 1'-0"

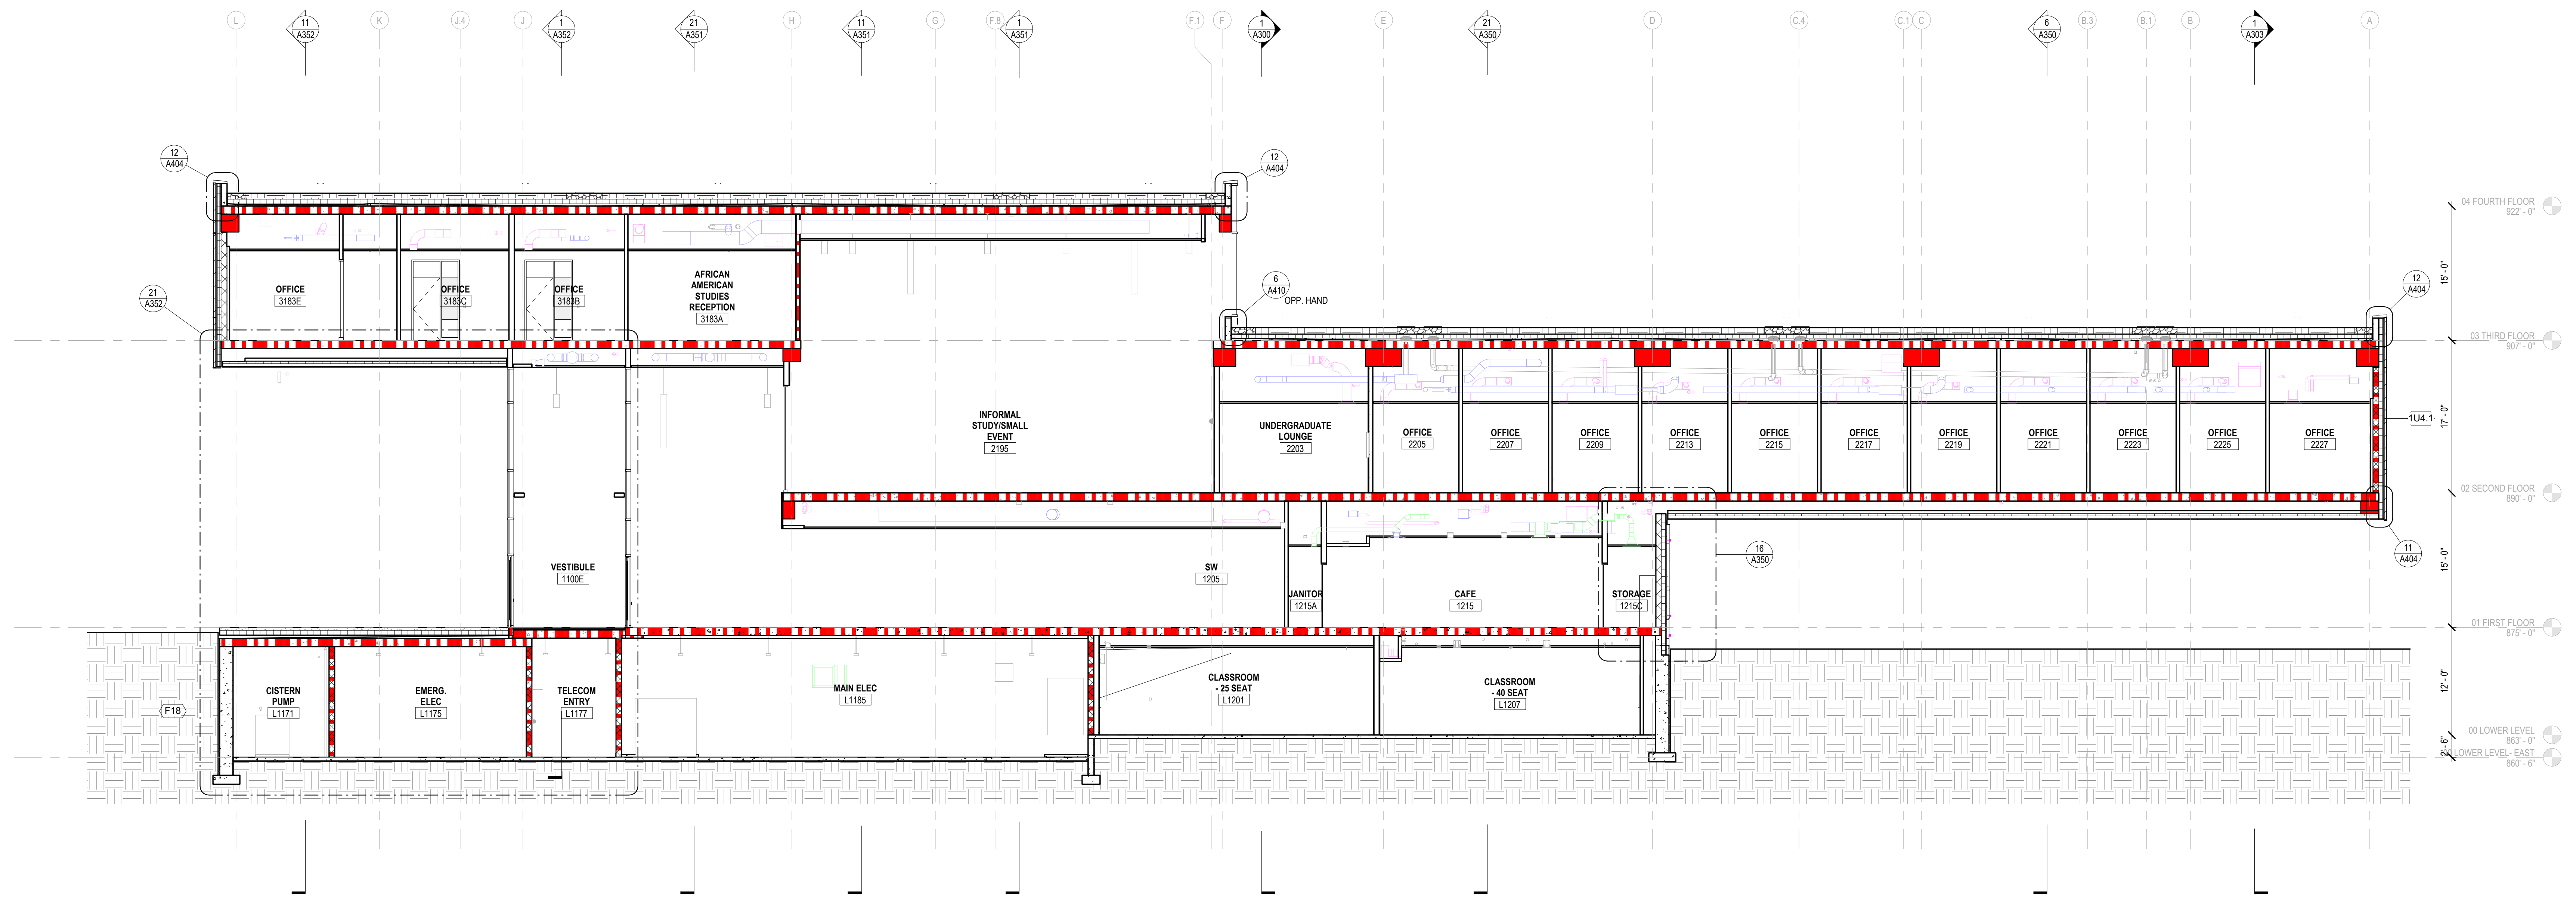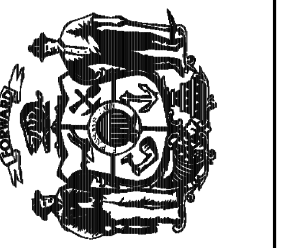

Revisions:	
No.	Description:

Graphic Scale	
DFD Number	20K1G-01
Set Type	LUA
Date Issued	05/22/2023
Sheet Number	A302

1 E/W BUILDING SECTION FACING SOUTH
SCALE: 1/8" = 1'-0"

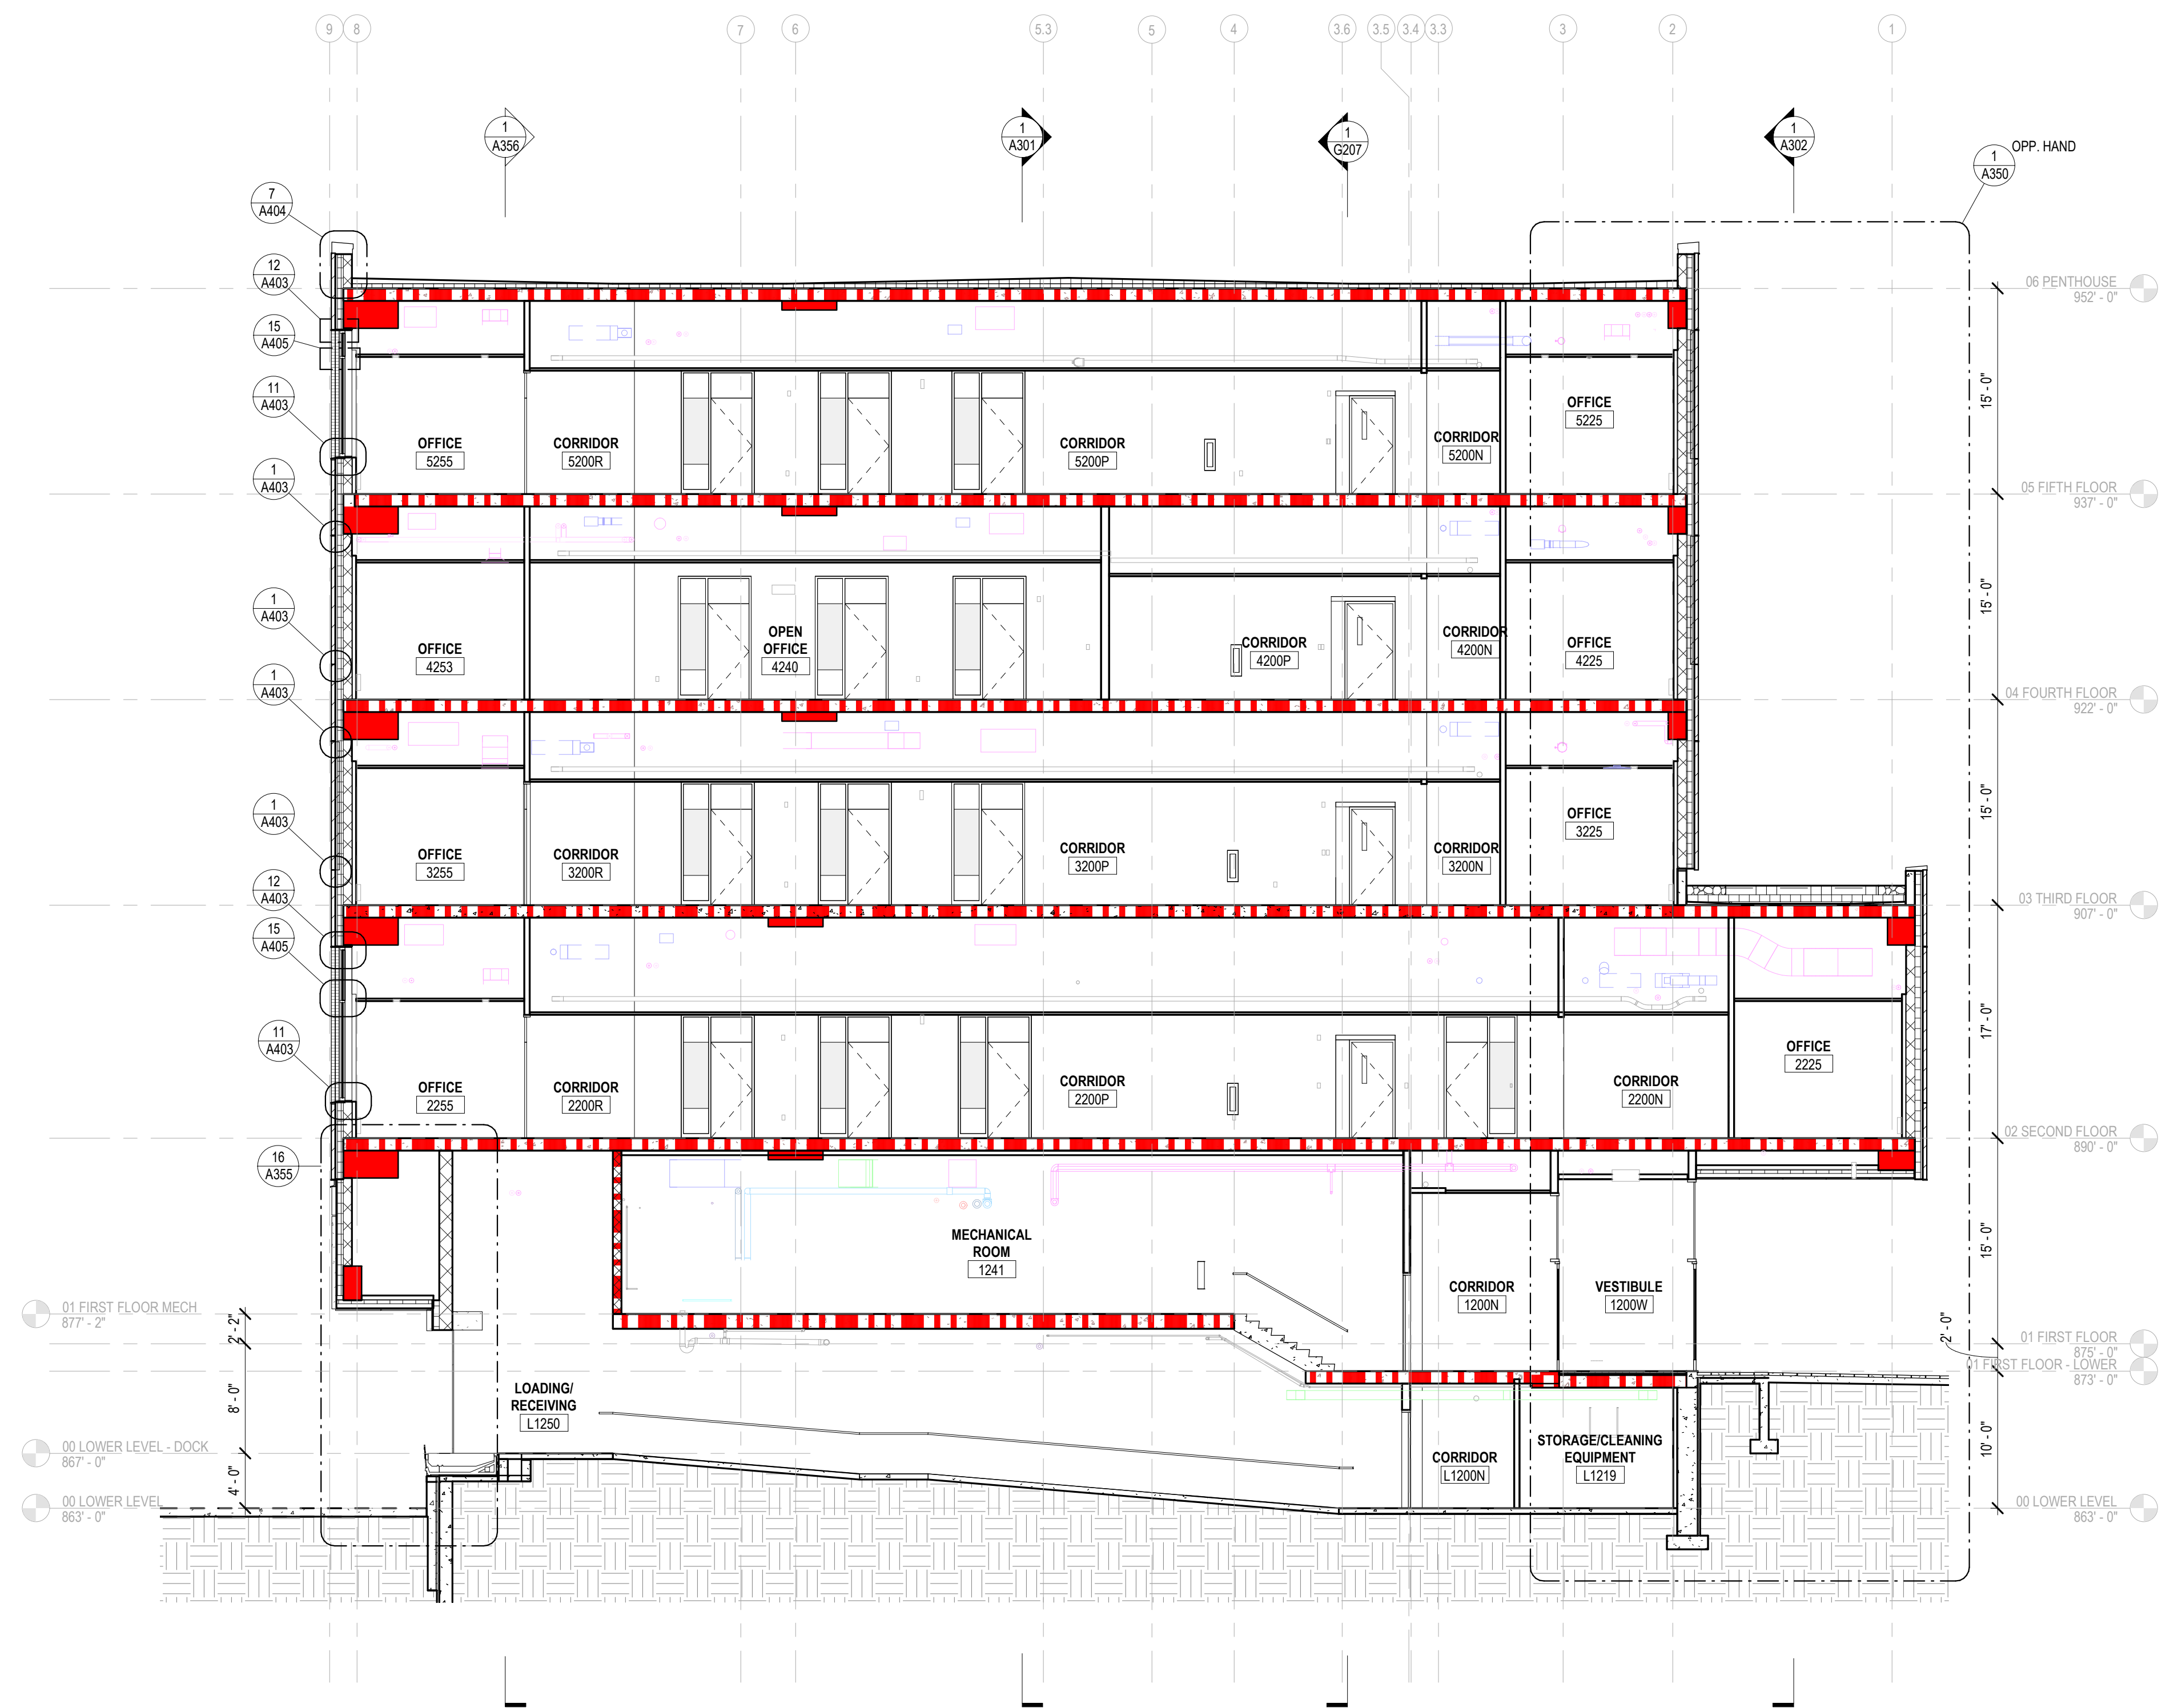


1 N/S BUILDING SECTION FACING WEST @ LOADING DOCK
A303 SCALE: 1/8" = 1'-0"



BORA

Consultant:

State of Wisconsin
Department of Administration
Division of Facilities Development

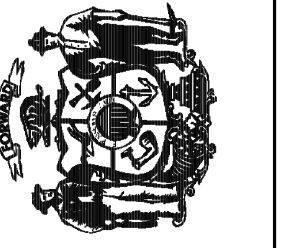

232 N. PARK ST.
MADISON, WI 53715

NEW ACADEMIC BUILDING
LEVY HALL
UNIVERSITY OF WISCONSIN - MADISON
MADISON, WISCONSIN

BUILDING SECTIONS

Revisions:		
No.	Date:	Description:

Graphic Scale	1" = 10'-0"
DFD Number	20K1G-01
Set Type	LUA
Date Issued	05/22/2023
Sheet Number	A303

**RENDERINGS AND MATERIALS REFLECT PALETTE SHOW ON A932. BRICK SELECTION/COLOR IS STILL UNDER DEVELOPMENT BASED ON FEEDBACK FROM UW.



BORA

Consultant:



Overall - North Facade



Johnson Street - Looking South




Overall - Johnson and Park Street



Park Street - Looking South

State of Wisconsin
Department of Administration
Division of Facilities Development

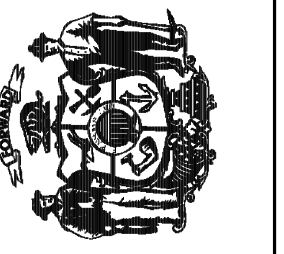

232 N. PARK ST.
MADISON, WI 53715

NEW ACADEMIC BUILDING
LEVY HALL
UNIVERSITY OF WISCONSIN - MADISON
MADISON, WISCONSIN

EXTERIOR RENDERINGS

Revisions:		
No.	Date:	Description:

Graphic Scale	Net to Scale
DFD Number	20K1G-01
Set Type	LUA
Date Issued	05/22/2023
Sheet Number	A930

Autodesk Docs://20K1G L&S UW Madison Levy Hall/21-118 20K1G UW-Madison Levy Hall - Arvt 5/11/2023 4:28:14 PM


**RENDERINGS AND MATERIALS REFLECT PALETTE SHOW ON A932. BRICK SELECTION/COLOR IS STILL UNDER DEVELOPMENT BASED ON FEEDBACK FROM UW.



BORA

Consultant:

State of Wisconsin
Department of Administration
Division of Facilities Development

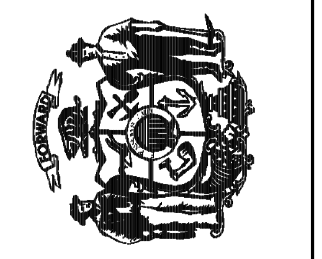

232 N. PARK ST.
MADISON, WI 53715

NEW ACADEMIC BUILDING
LEVY HALL
UNIVERSITY OF WISCONSIN - MADISON
MADISON, WISCONSIN

EXTERIOR RENDERINGS

Revisions:		
No.	Date:	Description:

Graphic Scale: Net to Scale

DFD Number: 20K1G-01

Set Type: LUA

Date Issued: 05/22/2023

Sheet Number: A931



Overall - Johnson Street - Looking East



Johnson Street - Looking East



Overall - Park Street - Looking North



South Entry - Looking East

Autodesk Docs://20K1G L&S UW Madison Levy Hall/21-118 20K1G UW-Madison Levy Hall - Arvt 5/11/2023 4:28:14 PM

****RENDERINGS AND MATERIALS REFLECT PALETTE SHOW ON A932. BRICK SELECTION/COLOR IS STILL UNDER DEVELOPMENT BASED ON FEEDBACK FROM UW.**

Consultant:




**Bird-Friendly Frit Pattern
(Dots @ 2" O.C.)**

Penthouse Cladding

Vision Glass

**Brick Masonry Cladding
(4 Brick Types)**

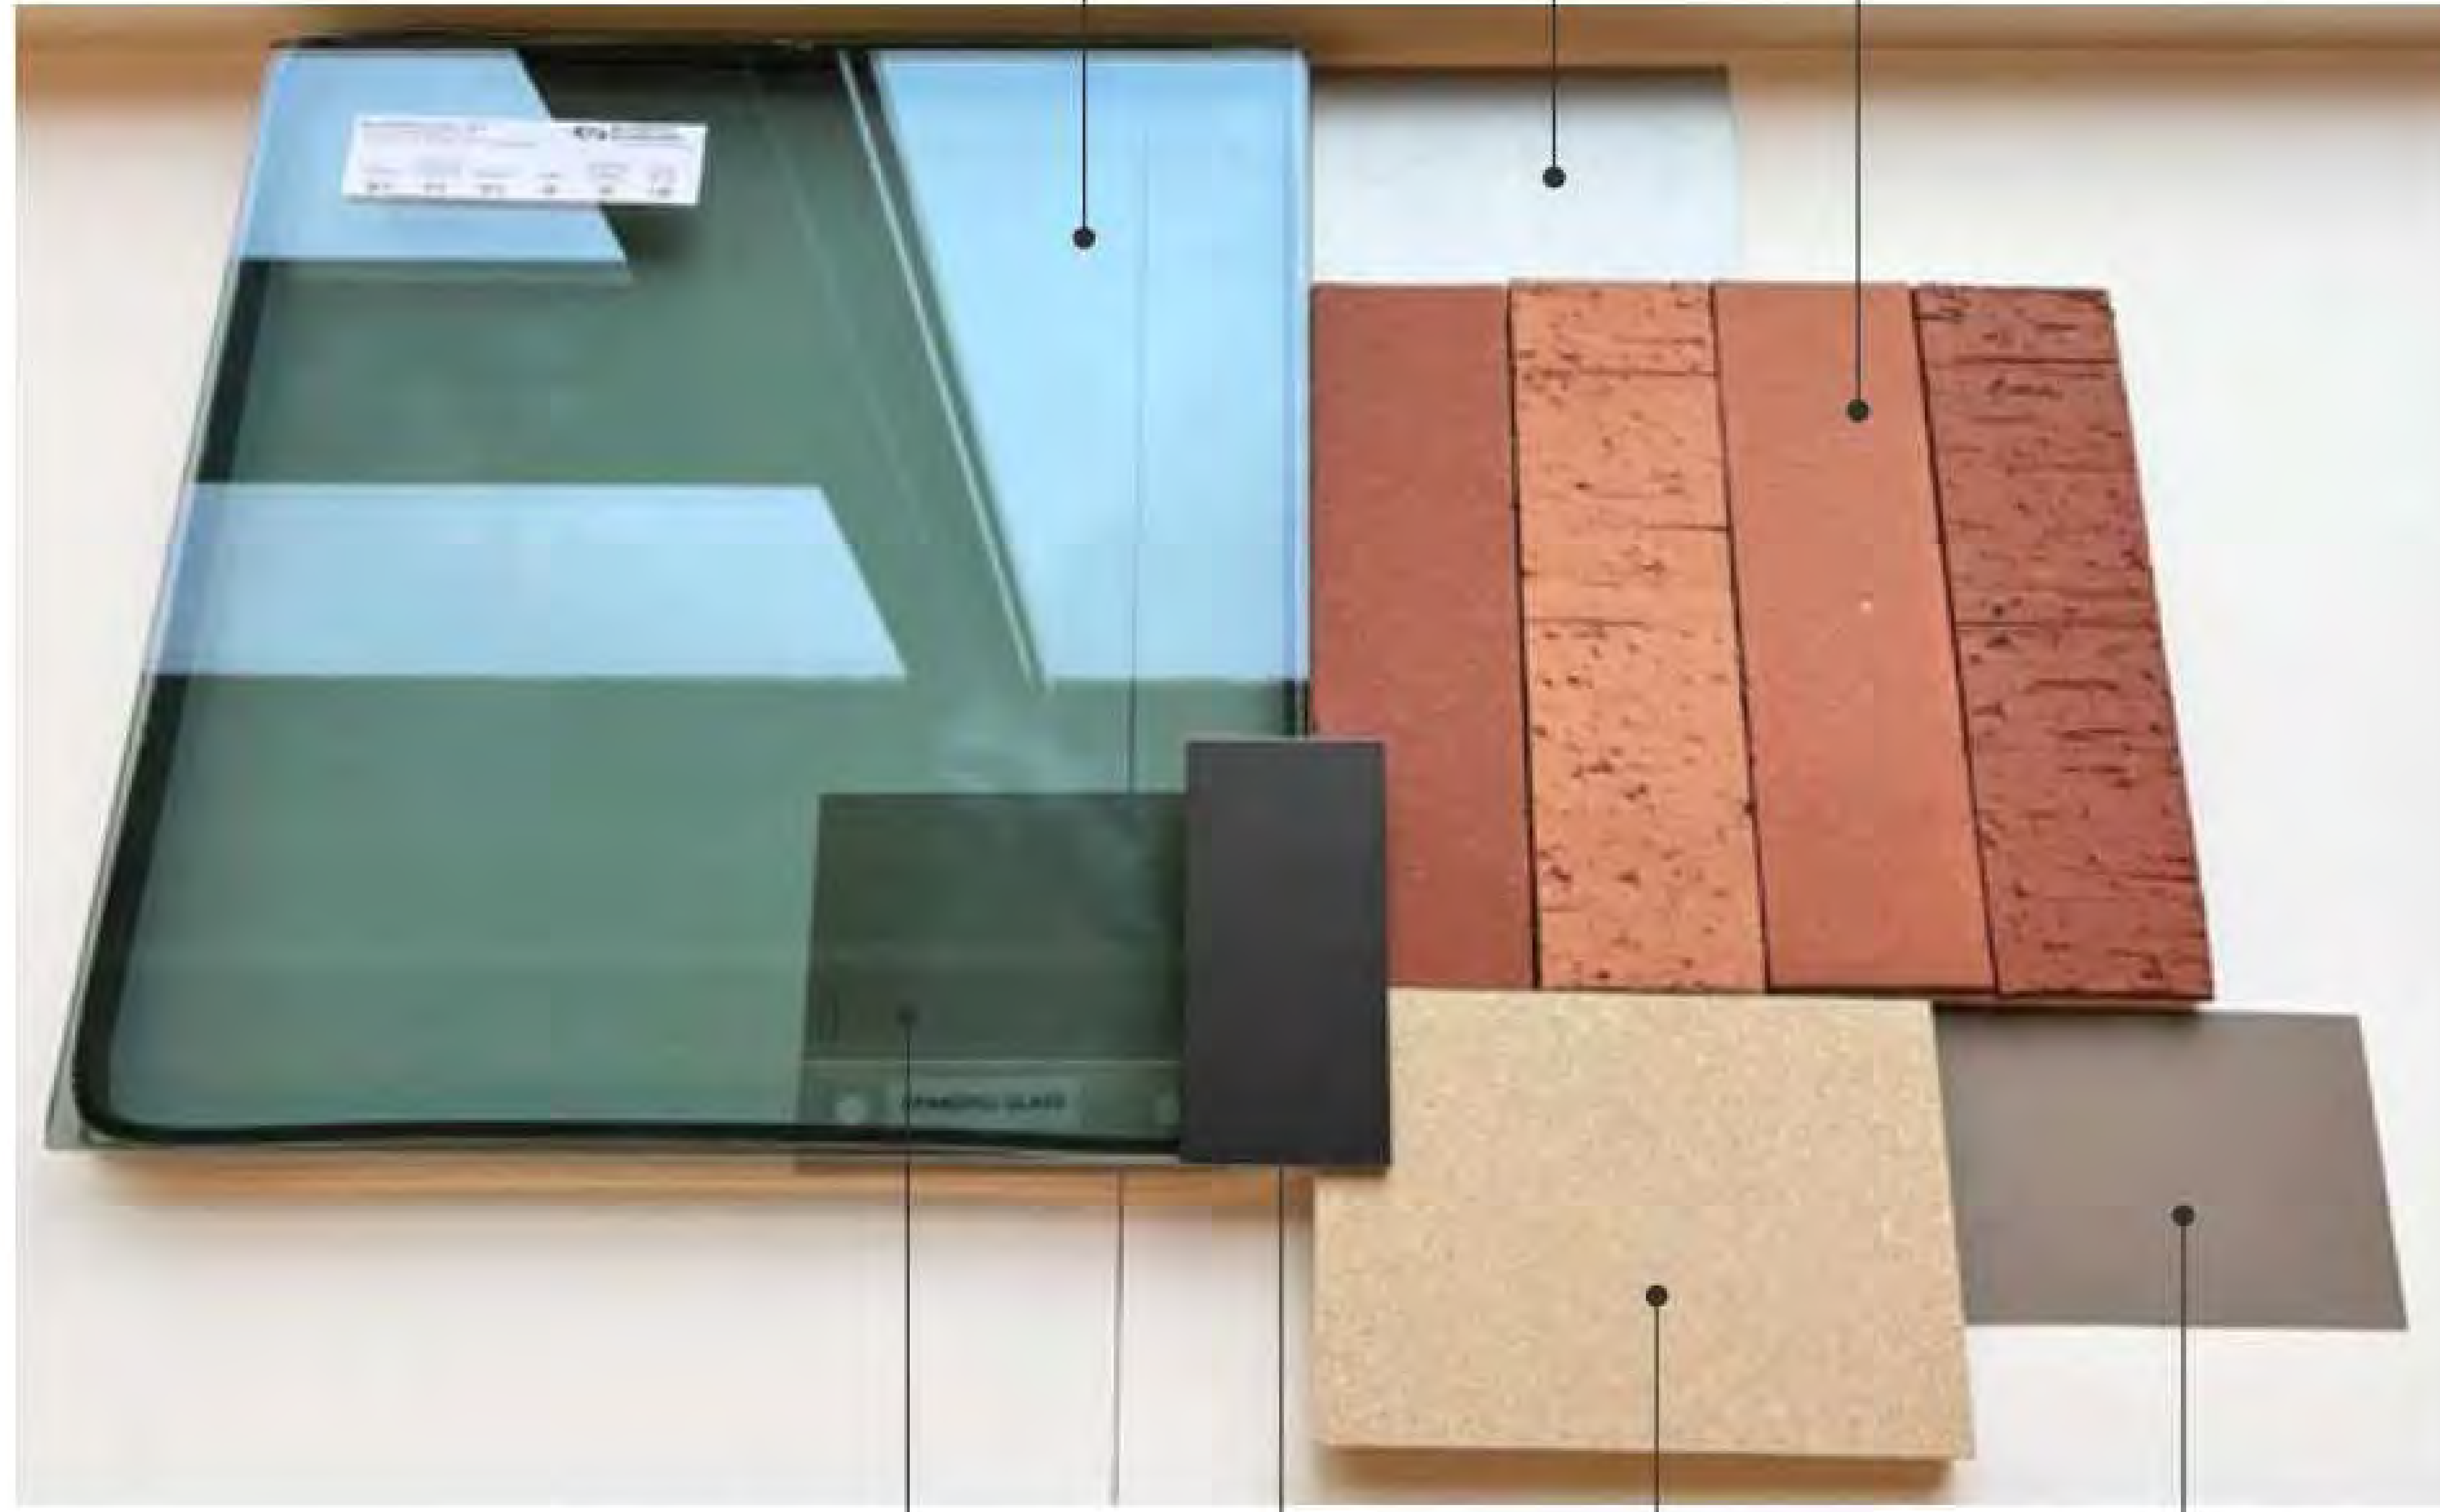

Spandrel Glass

Mullions & Metal Flashing


Precast Base Cladding

Soffit Color

Autodesk Docs://20K1G L&S UW Madison Levy Hall/21-118 20K1G UW-Madison Levy Hall - Arvt

5/11/2023 4:28:16 PM

State of Wisconsin
Department of Administration
Division of Facilities Development

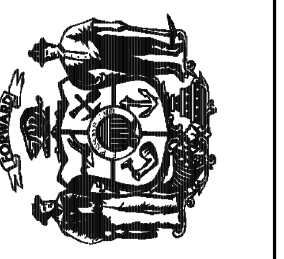

232 N. PARK ST.
MADISON, WI 53715

NEW ACADEMIC BUILDING
LEVY HALL
UNIVERSITY OF WISCONSIN - MADISON
MADISON, WISCONSIN

EXTERIOR MATERIAL PALETTE

Revisions:		
No.	Date:	Description:

Graphic Scale	
DFD Number	20K1G-01
Set Type	LUA
Date Issued	05/22/2023
Sheet Number	A932