



# Change of Premises

Fee: \$25.00

City of Madison Clerk  
210 MLK Jr Blvd, Room 103  
Madison, WI 53703  
[licensing@cityofmadison.com](mailto:licensing@cityofmadison.com)  
608-266-4601

- Class A:  Beer,  Liquor,  Cider  
 Class B:  Beer,  Liquor,  
 Class C Wine

(Agenda Item Number)

(Legistar file number)

LICPCN-2022-0817

(License number)

6 408  
(Alder District #) (Police Sector)

Office Use Only

### Licensed Premises Information

This application modifies existing alcohol license number: 2018-00543  
 Business dba Name: CAFE CODA  
 Licensed Address: 1224 Williamson St  
 Liquor/Beer Agent Name: HANNAH JON TAYLOR  
60% Alcohol, 5% Food, 35% Other Alder, District #: 6 Police Sector: \_\_\_\_\_

### Corporate Information

Business Legal Name (as on WI State Sellers Permit): MUSONICS LLC  
 Business Mailing Address: 1224 WILLIAMSON ST.  
 Business Contact Name, Position: HANNAH JON TAYLOR  
 Business Phone: 608 251-2787 Business Email: HANNAHVISION@GMAIL.COM

Current Capacity (indoor): 99 Current Capacity (outdoor): 8

Proposed Capacity (indoor): 25 Proposed Capacity (outdoor): \_\_\_\_\_

If your capacity is increasing, contact Building Inspection: (608) 266-4551, [binspection@cityofmadison.com](mailto:binspection@cityofmadison.com)

Change is:  Permanent  Temporary (from \_\_\_\_\_ until \_\_\_\_\_)  
Date Date

Is this change related to a Roadway Café Expansion License/Roadway Permit:  Yes or  No

Description of Changes (include approximate measurements, and fencing, if necessary):


CAFE CODA wishes to expand upon its programming by remodeling the garage area for classes and workshops.

Detailed Floor Plans included (required)

Hannah Taylor, 7-13-22  
Authorized Signature Date

- Orange sign and business card issued  
 "License Renewals & Changes" brochure with next steps issued

WILLIAMSON STREET

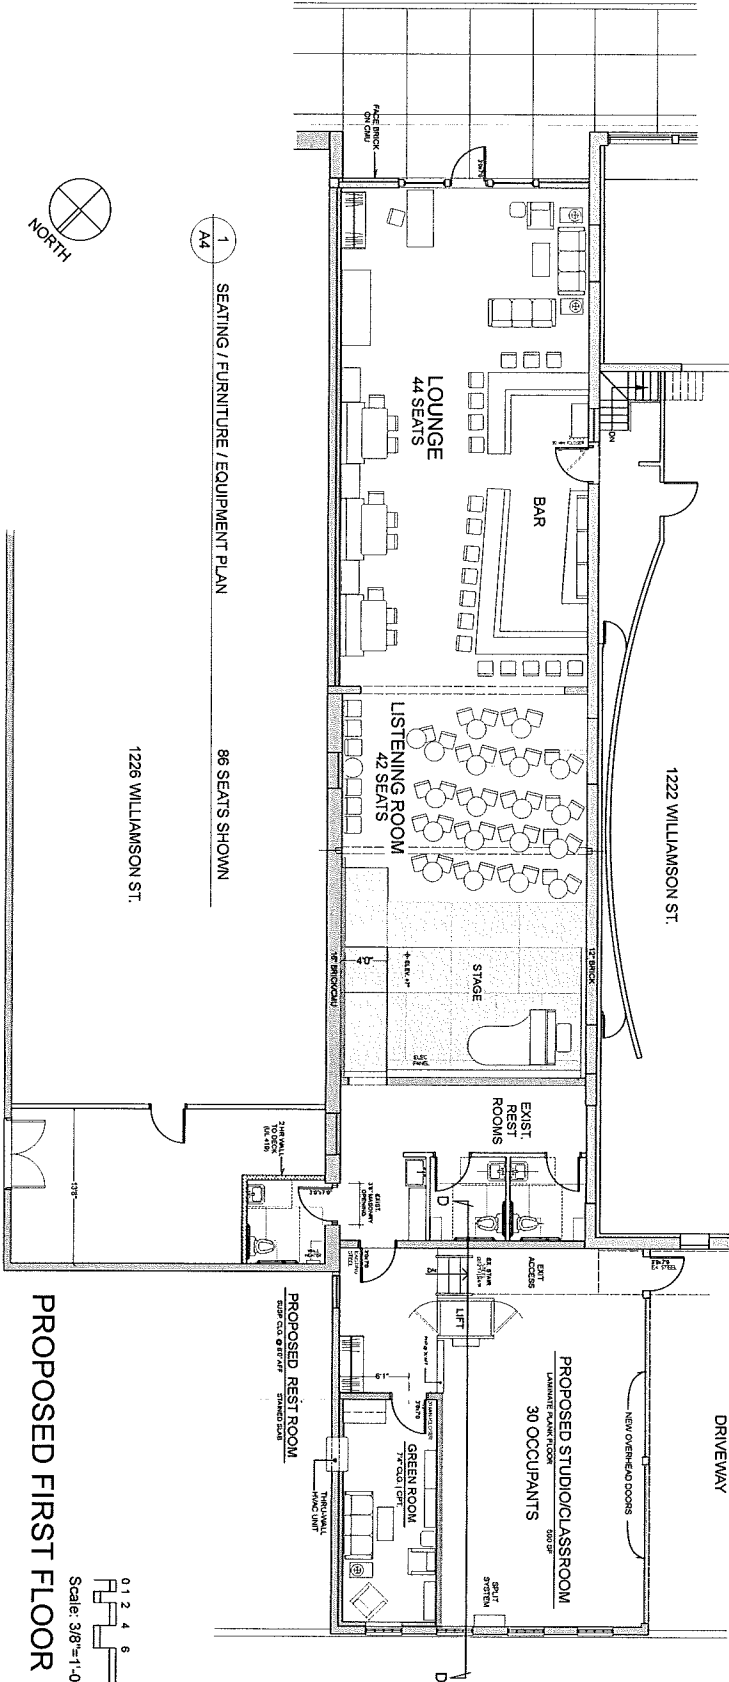

PROPOSED FIRST FLOOR PLAN

Scale: 3/8"=1'-0"

1  
A4

SEATING / FURNITURE / EQUIPMENT PLAN

86 SEATS SHOWN

1226 WILLIAMSON ST.


1222 WILLIAMSON ST.

DRIVEWAY

1  
A3

LATERAL SECTION D-D @ CLASSROOM/STUDIO

SCALE: 3/4"=1'-0"

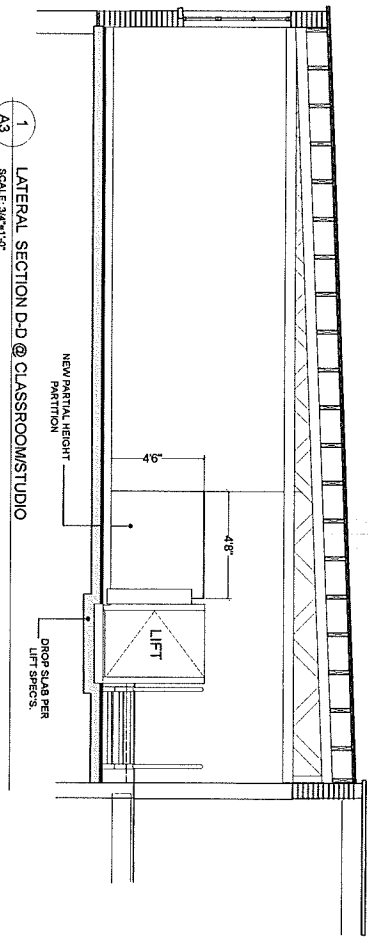

<h1 style="font-size: 48pt; margin: 0;">A3</h1>	<p>SHEET NO.</p>	<p>DATE</p> <p>12-21-18 1. Final Architecture 12-21-18 2. Final Mechanical 12-21-18 3. Final Electrical 12-21-18 4. Final Plumbing 12-21-18 5. Final Fire Alarm 12-21-18 6. Final Life Safety 12-21-18 7. Final Structural 12-21-18 8. Final Civil 12-21-18 9. Final Landscape 12-21-18 10. Final Interior 12-21-18 11. Final Exterior 12-21-18 12. Final Construction Review</p>	<p>ALTERATIONS TO EXISTING STOREFRONT SPACE FOR:  <b>CAFE' CODA</b>                  1224 WILLIAMSON STREET   MADISON, WI 53703                  HANAH JON TAYLOR, OWNER</p>	<p><b>GREEN DESIGN STUDIO</b>                  EDWARD KUHARSKI, ARCHITECT</p> <p>405 SIDNEY STREET   MADISON, WI 53703   608.469.5963                  EKHARSKI@AOL.COM   REGISTERED ARCHITECT • WI #5587</p>