

**APPLICATION FOR  
URBAN DESIGN COMMISSION  
REVIEW AND APPROVAL**

**AGENDA ITEM #** \_\_\_\_\_

**Project #** \_\_\_\_\_

04091

DATE SUBMITTED: <u>September 13, 2006</u>	<b>Action Requested</b>
UDC MEETING DATE: <u>September 20, 2006</u>	<input checked="" type="checkbox"/> Informational Presentation
	<input type="checkbox"/> Initial Approval and/or Recommendation
	<input type="checkbox"/> Final Approval and/or Recommendation

PROJECT ADDRESS: Ingersoll & E. Wilson

ALDERMANIC DISTRICT: Brenda Konkel #2

OWNER/DEVELOPER (Partners and/or Principals)

ARCHITECT/DESIGNER/OR AGENT:

Stone House Development

Knothe & Bruce Architects, LLC

147 S. Butler Street

7601 University Avenue, Suite 201

Madison, WI 53703

Middleton, Wisconsin 53562

CONTACT PERSON: J. Randy Bruce/Knothe & Bruce Architects, LLC

Address: 7601 University Avenue, Suite 201

Middleton, Wisconsin 53562

Phone: 608-836-3690

Fax: 608-836-6934

E-mail address: rbruce@knothebruce.com



11:33  
a.m.

**TYPE OF PROJECT:**

(See Section A For:)

- Planned Unit Development (PUD)
  - General Development Plan (GDP)
  - Specific Implementation Plan (SIP)
- Planned Community Development (PCD)
  - General Development Plan (GDP)
  - Specific Implementation Plan (SIP)
- Planned Residential Development (PRD)
- New Construction or Exterior Remodeling in an Urban Design District\* (A public hearing is required as well as a fee)
- School, Public Building or Space (Fee may be required)
- New Construction or Addition to or Remodeling of a Retail, Hotel, or Motel Building Exceeding 50,000 Sq.Ft.
- Planned Commercial Site

(See Section B for:)

- New Construction or Exterior Remodeling in C4 District (Fee required)


(See Section C for:)

- R.P.S.M. Parking Variance (Fee required)

(See Section D for:)


- Comprehensive Design Review\* (Fee required)
- Street Graphics Variance\* (Fee Required)
- Other \_\_\_\_\_

\*Public Hearing Required (Submission Deadline 3 Weeks in Advance of Meeting Date)

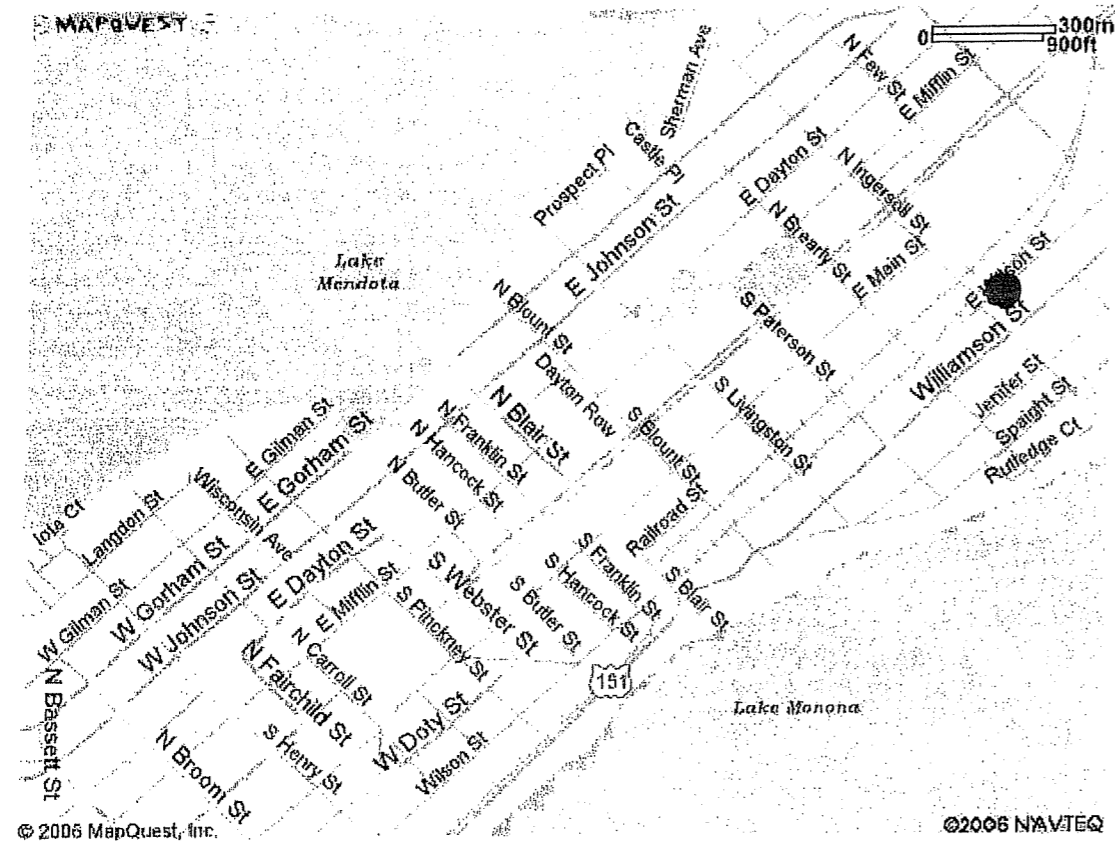


# Site Locator Map

INGERSOLL & E. WILSON

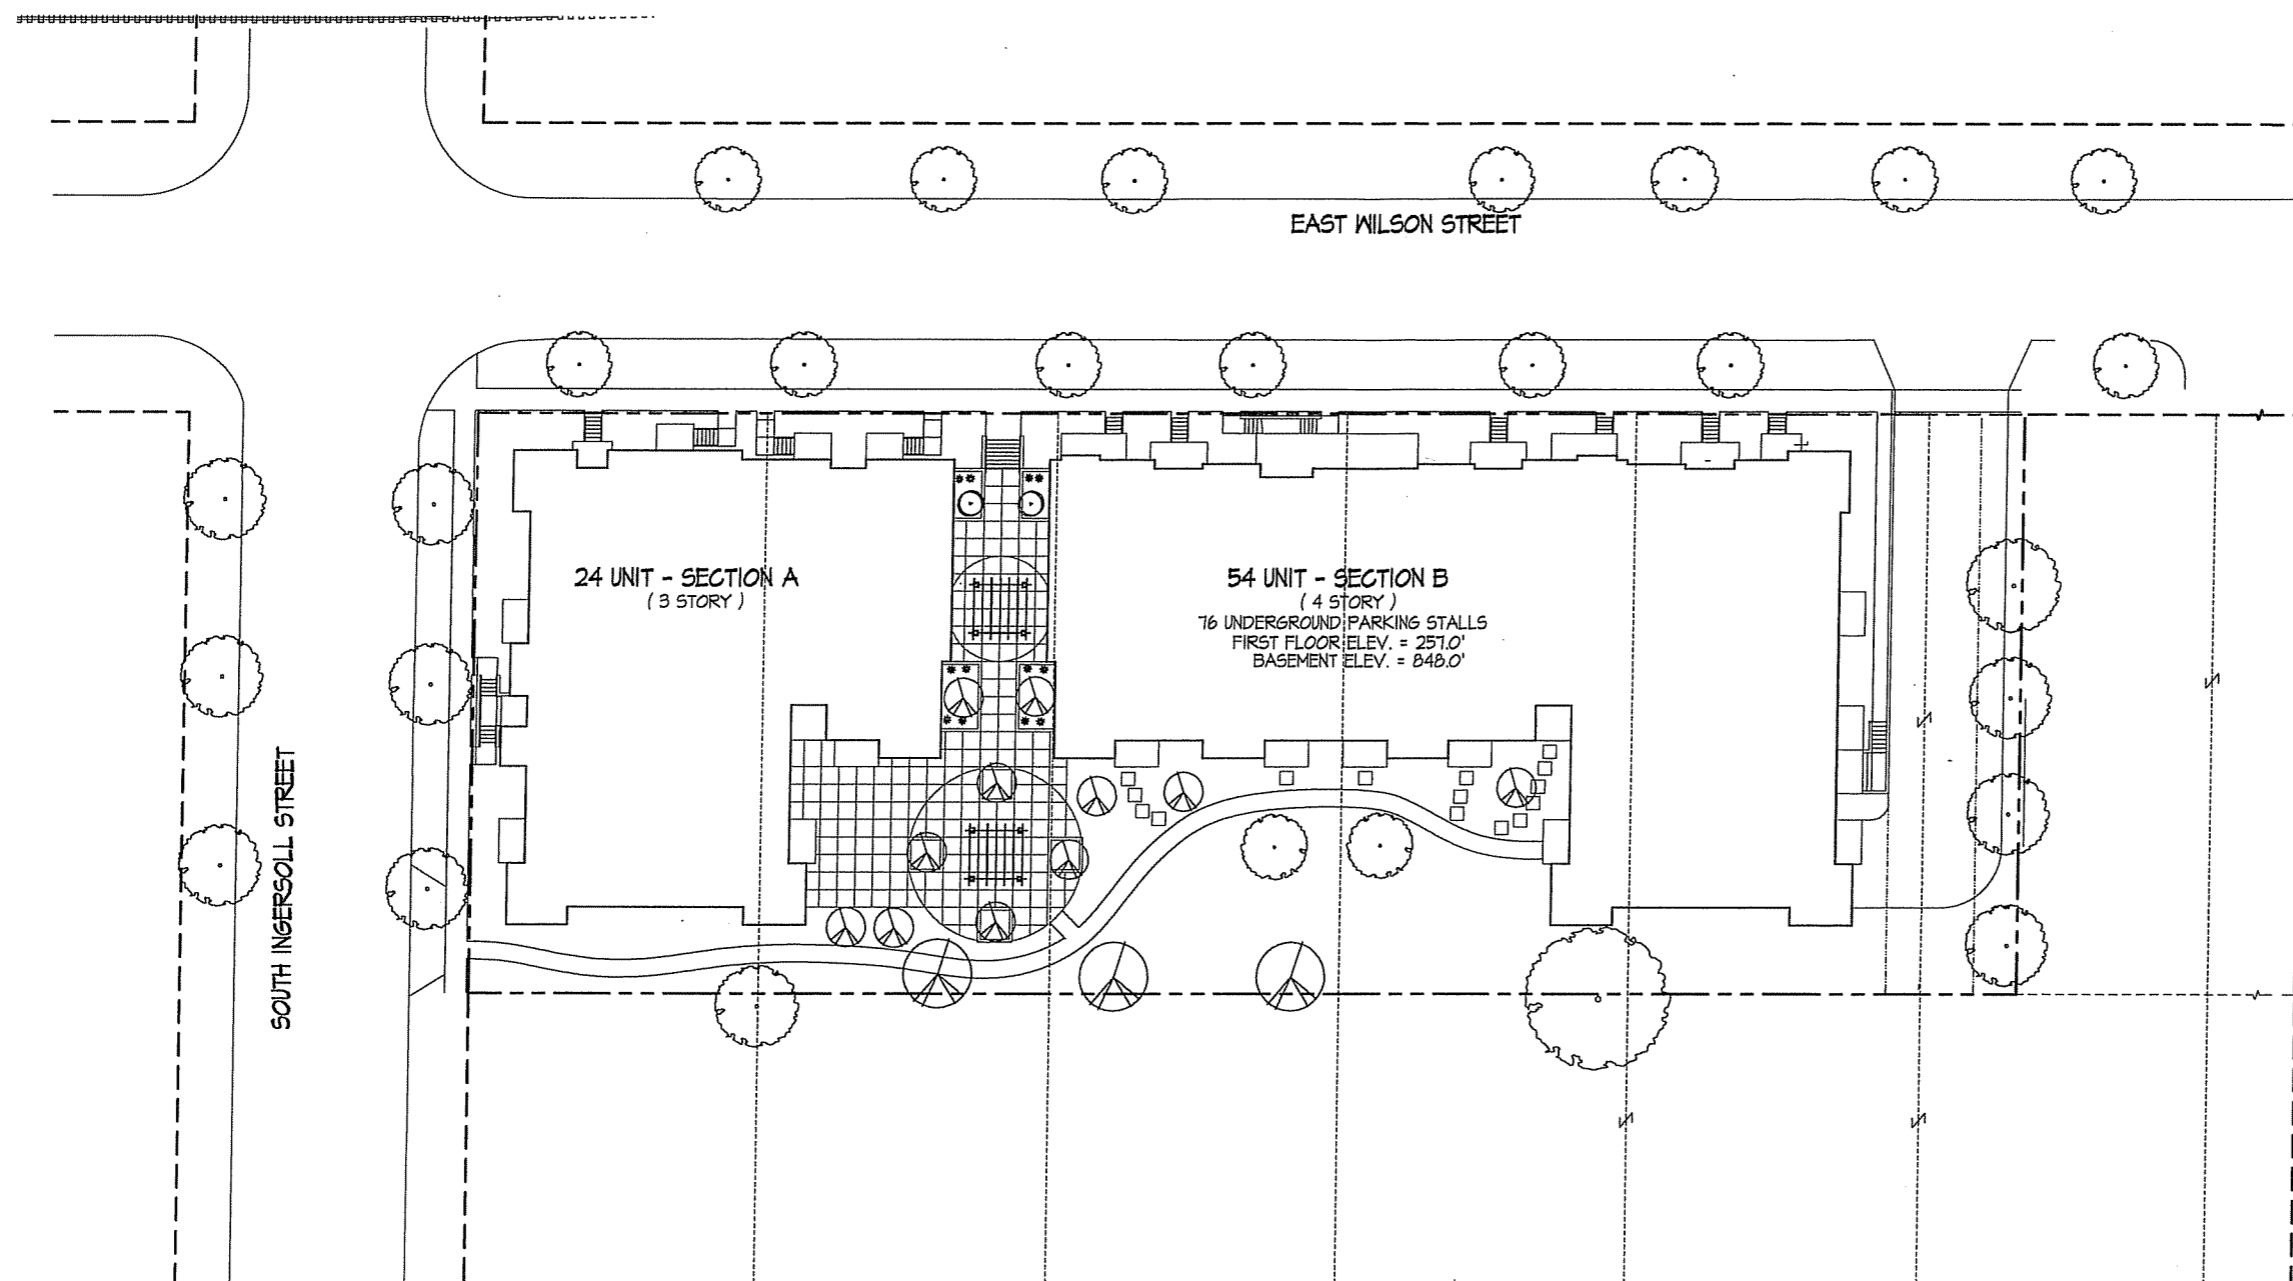


Revisions  
INFORMATIONAL UDC SUBMITTAL - SEPTEMBER 13, 2001

Project Title  
Ingersoll & E. Wilson

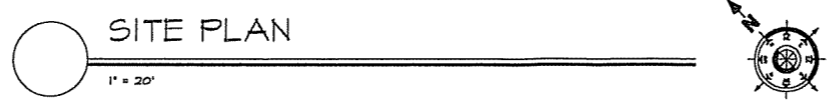

Drawing Title  
Site Plan

Project No. 0555      Drawing No. C-1.1

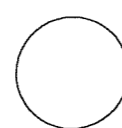

Elevation Along East Wilson Street

1/8" = 1'-0"

Revisions  
ISSUED - SEPT. 4, 2006  
INFORMATIONAL UDC SUBMITTAL - SEPT. 13, 2006

Project Title  
Ingersoll / E. Wilson

Drawing Title  
Elevation

Project No. Drawing No.  
0555 A-2.1