


PHASE 2

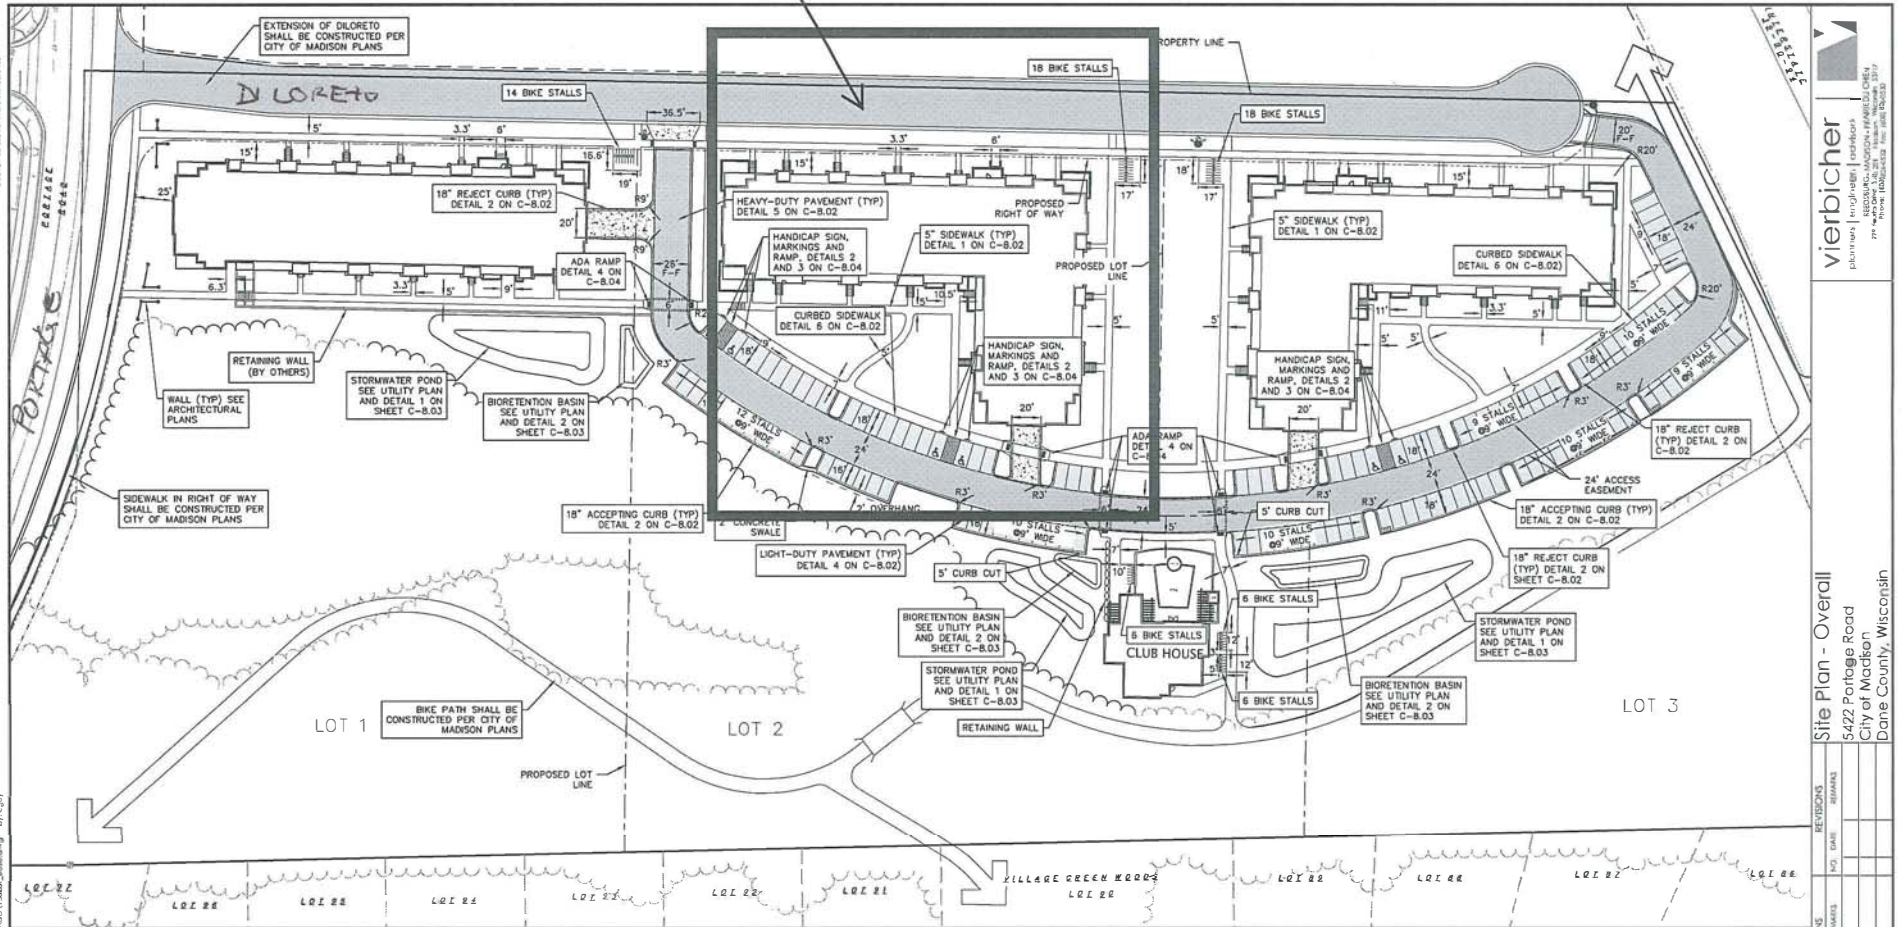

- SITE PLAN LEGEND**
- = PROPERTY LINE
 - = LOT LINE
 - = RIGHT OF WAY
 - = ACCESS EASEMENT
 - = RETAINING WALL (BY OTHERS)
 - = RETAINING WALL
 - = EXISTING TREE ORIP LINE
 - = PROPOSED TREE ORIP LINE
 - = CURB AND GUTTER (REVERSED CURB HATCHED)
 - = PROPOSED CONCRETE
 - = PROPOSED LIGHT-DUTY ASPHALT
 - = PROPOSED HEAVY-DUTY ASPHALT
 - = ADA HANDICAP PARKING SIGN
 - = ADA COMPLIANT RAMP
 - F-F = FACE-TO-FACE
 - ALL DIMENSIONS ARE FACE TO FACE UNLESS OTHERWISE NOTED.



19 Aug 2018 - 4:50p - M:\3\Arch Enterprises LLC\130287_5422 Portage Rd\CD\130287_5422.dwg By: C017
 0013 Viersbichler Associates, Inc.



Site Plan - Overall
 5422 Portage Road
 City of Madison
 Dane County, Wisconsin

NO.	DATE	REVISIONS	BY

SCALE: 1"=30'
 24x36 1"=40'
 DATE: 8/07/2018
 DRAWN: C017
 CHECKED: J017
 PROJECT NO: 130287
 SHEET: 5 OF 15
 DWG. NO: C-4.0