

AREAS:

DESCRIPTION	AREA (SQ. FT.)
EXISTING HOUSE	4612
PROPOSED ADDITION	2575
CONCRETE BASKETBALL COURT	1115
SHED (TO BE REMOVED)	103
CONCRETE PATIO	294
APPROXIMATE CONCRETE WINDOW WELLS	604
DECK	101
COVERED SCREEN PORCH	261
WOOD STOOP	31
CONCRETE STOOP	150
APPROXIMATE CONCRETE DRIVE AND PAD	3670
APPROXIMATE CONCRETE SIDEWALK	162

PREPARED FOR:
DENNIS KIRCH CONSTRUCTION
6608 SHOWER ROAD
MAZDAMIE, WI 53560

NOTES:

- 1.) THIS SITE PLAN WAS PREPARED WITHOUT BENEFIT OF A TITLE REPORT FOR THE SUBJECT TRACT OR ADJOINERS AND IS THEREFORE SUBJECT TO ANY EASEMENTS, AGREEMENTS, RESTRICTIONS AND STATEMENT OF FACTS REVEALED BY EXAMINATION OF SUCH DOCUMENTS.
- 2.) WETLANDS, IF PRESENT, HAVE NOT BEEN DELINEATED OR SHOWN.
- 3.) FLOOD PLAIN, IF PRESENT, HAS NOT BEEN LOCATED OR SHOWN.




WILLIAMSON SURVEYING & ASSOCIATES, LLC
104 A WEST MAIN STREET, WAUNAKEE, WISCONSIN, 53597.
NDA T. PRIEVE & CHRIS W. ADAMS
REGISTERED LAND SURVEYORS
PHONE: 608-255-5705 FAX: 608-849-9760 WEB: WILLIAMSONSURVEYING.COM

SITE PLAN

LOT 1, CERTIFIED SURVEY MAP NUMBER 10078 IN PART OF THE SE 1/4 OF THE SE 1/4 OF SECTION 2, T7N, R10E, CITY OF MADISON, DANE COUNTY, WISCONSIN.

10

DATE	MAY 06, 2013	REVISION DATE:	CHECK BY	CVA
SCALE:	1" = 20'		DRAWING NO.	12V-350
DRAWN BY	NDA PRIEVE		SHEET	1 OF 1

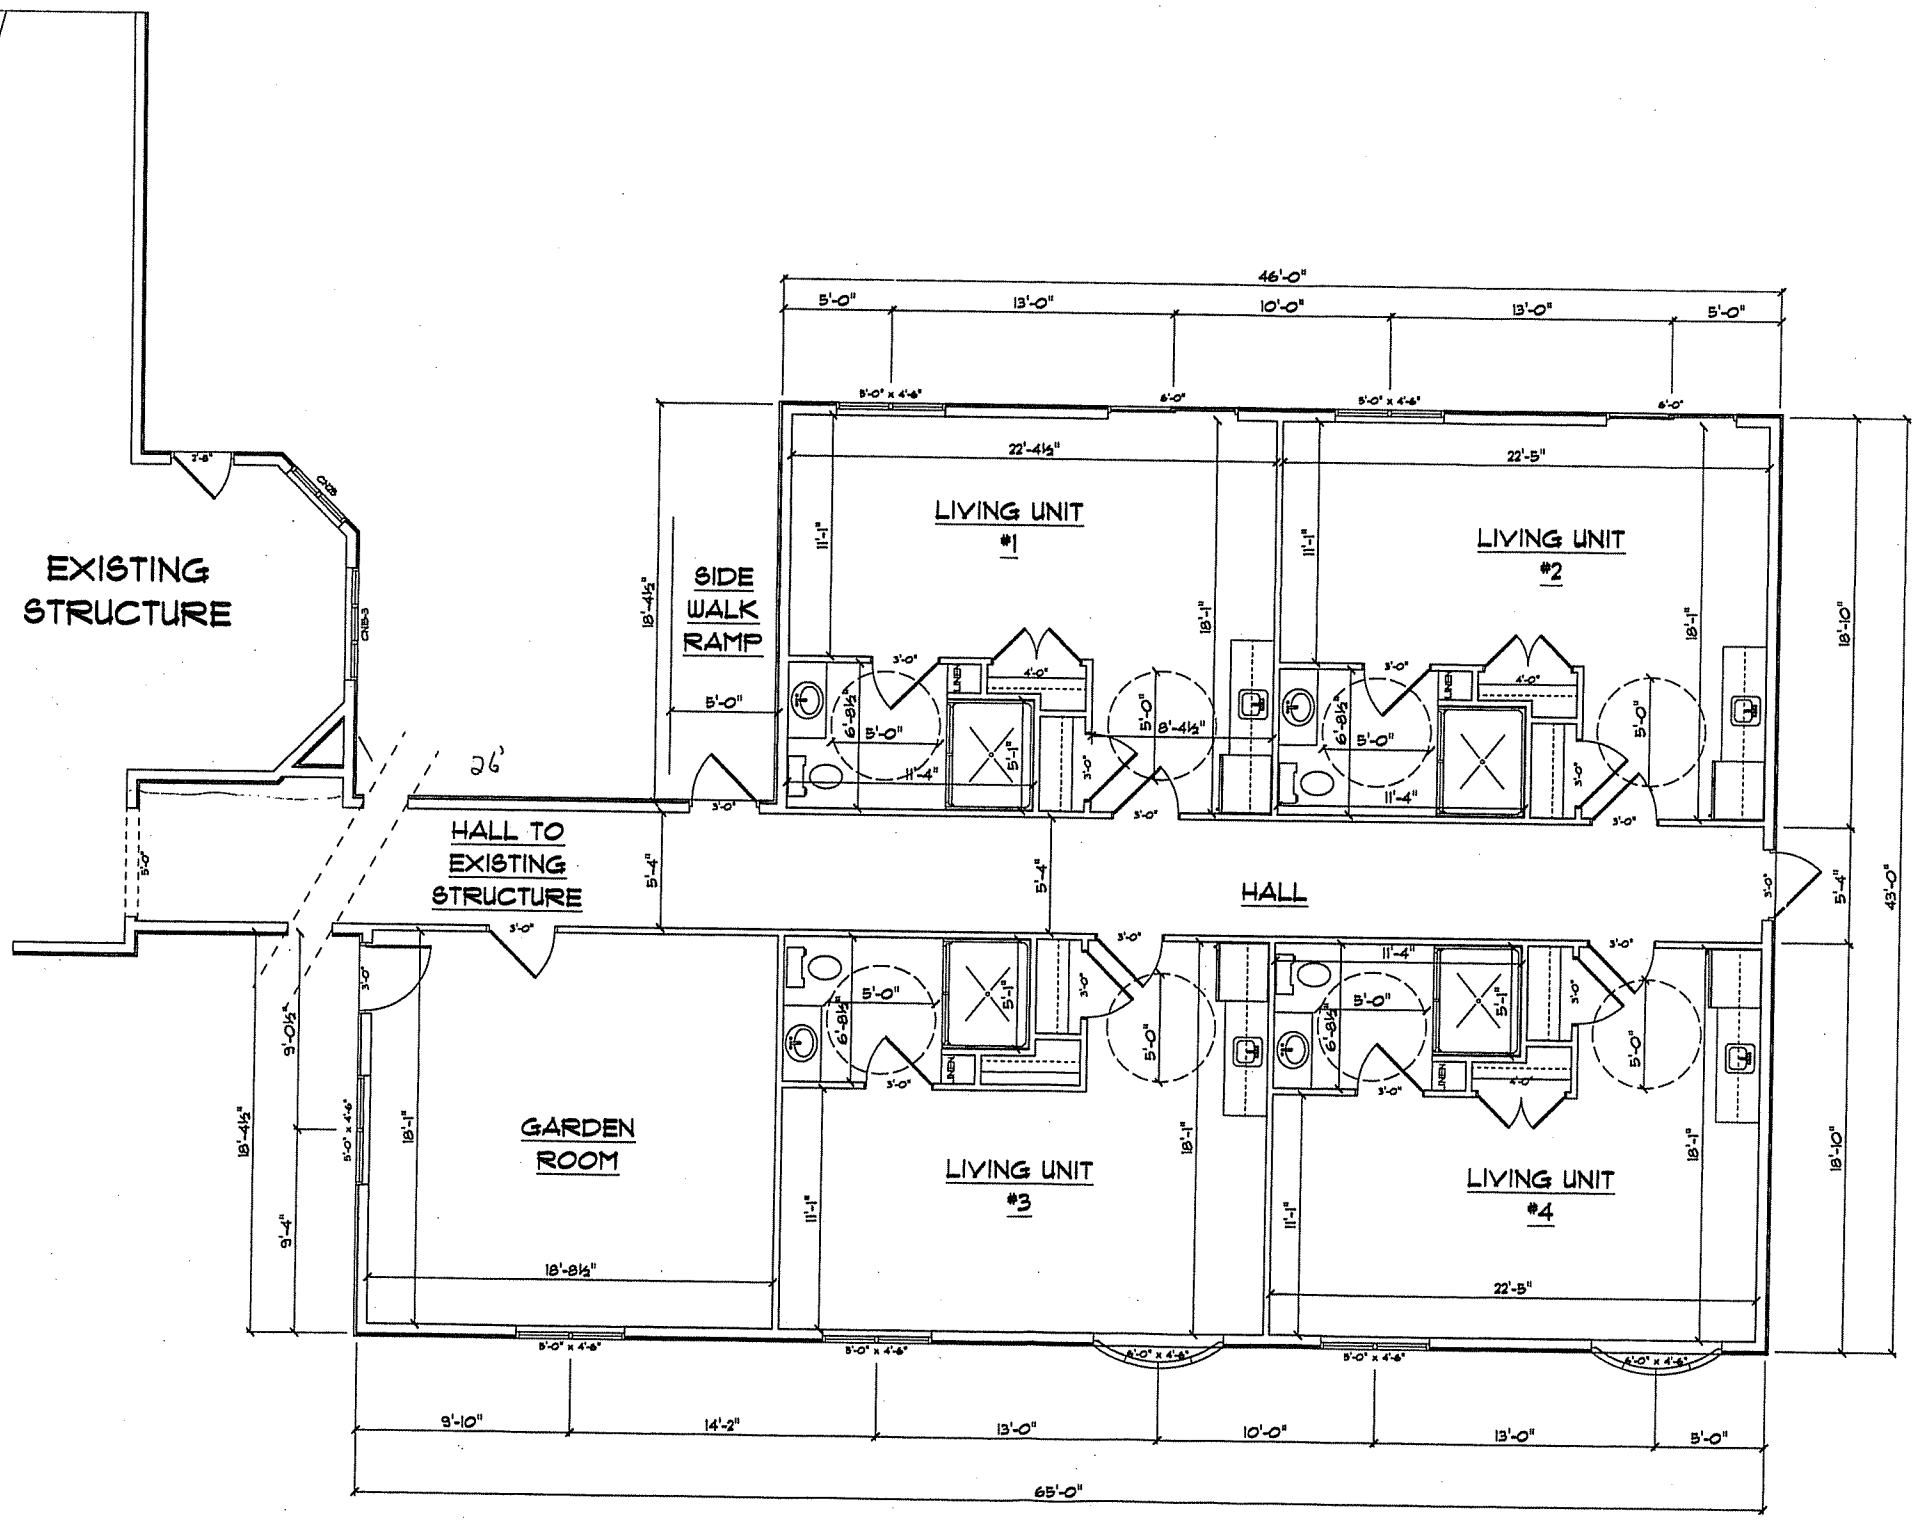

EXISTING
STRUCTURE

HALL TO
EXISTING
STRUCTURE

SIDE
WALK
RAMP

LIVING UNIT
#1

LIVING UNIT
#2

HALL

GARDEN
ROOM

LIVING UNIT
#3

LIVING UNIT
#4


FIRST FLOOR FLOOR PLAN
SCALE: 1/4" = 1'-0"
2449 SQFT

FIRST FLOOR FLOOR PLAN 2449 SQFT FINISHED AREA SCALE: 1/4" = 1'	
PLAN START DATE 10/2012	REVISED 09/2013
REVISED 11/06/12	
REVISED 11/6/12	
REVISED 12/20/12	


AMERICAN DESIGN CONCEPTS

KIRCH CONSTRUCTION
Adult Family Home Addition

AMERICAN DESIGN CONCEPTS
1334 APPLIGATE
MADISON
(608) 278-0770
ALL RIGHTS RESERVED
© AMERICAN DESIGN CONCEPTS

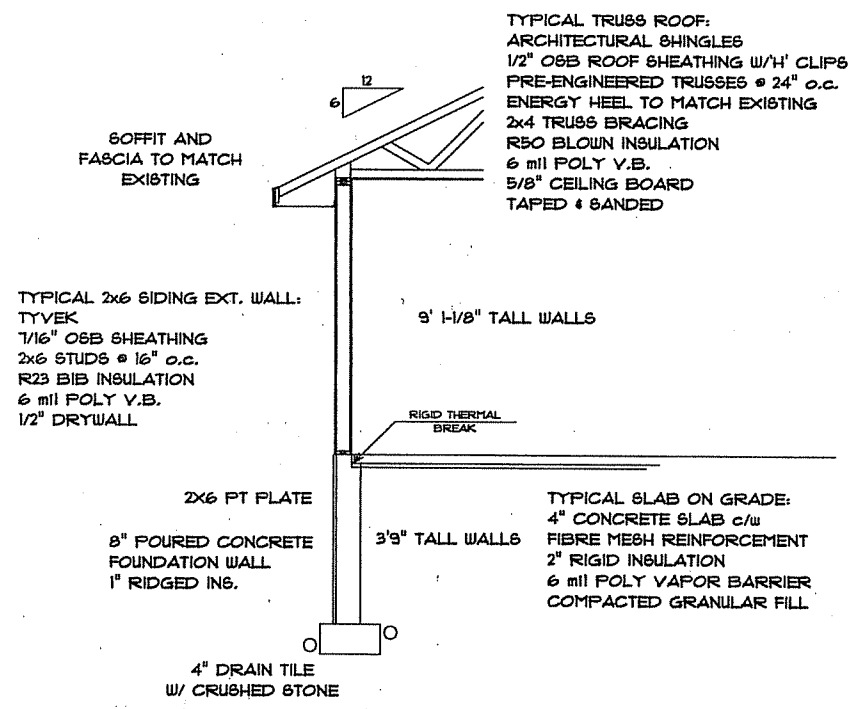

SECTION THROUGH
 NO SCALE

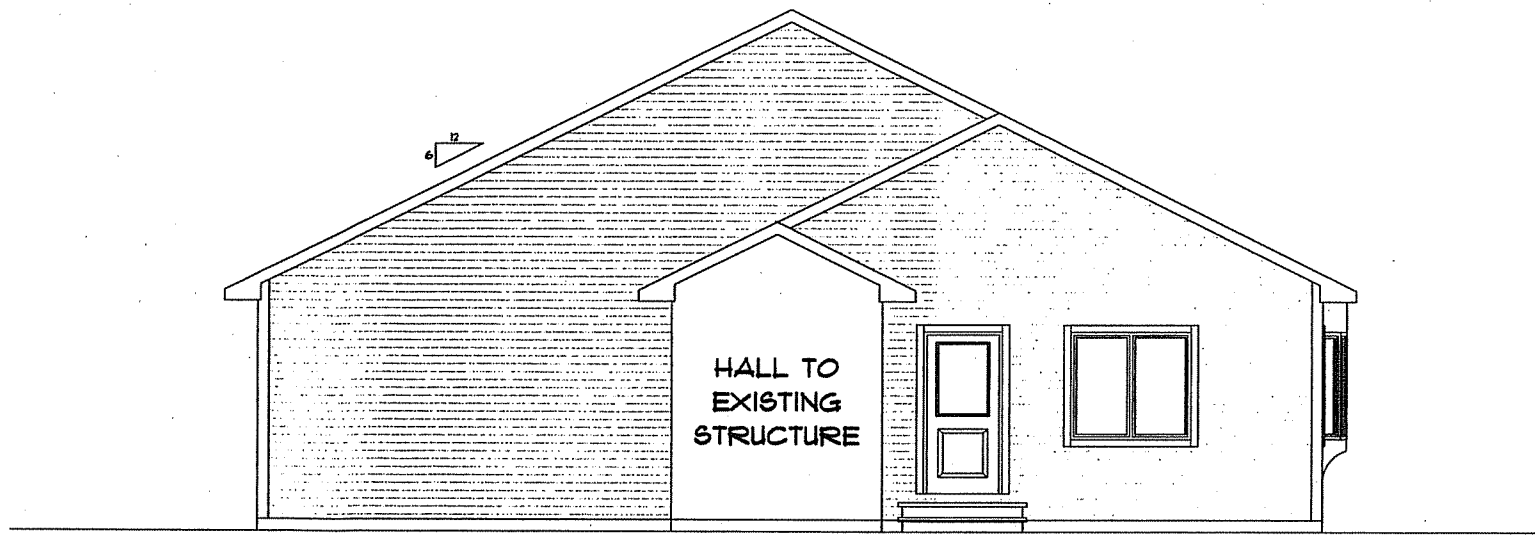

FRONT ELEVATION
 SCALE 1/4" = 1'-0"




REAR ELEVATION
 SCALE 1/4" = 1'-0"

ELEVATIONS	REVISION
SCALE: 1/4" = 1'	REVISION
PLAN START DATE 10/20/12	REVISION
REVISED 11/08/12	REVISION
REVISED 11/16/12	REVISION
REVISED 12/03/12	REVISION


AMERICAN DESIGN CONCEPTS

KIRCH CONSTRUCTION
 Adult Family Home, 402 Rustic Dr.

AMERICAN DESIGN CONCEPTS
 1334 APPLEGATE
 MADISON
 (608) 713-0710
 DESIGNED BY
 ALL RIGHTS RESERVED
 © AMERICAN DESIGN CONCEPTS

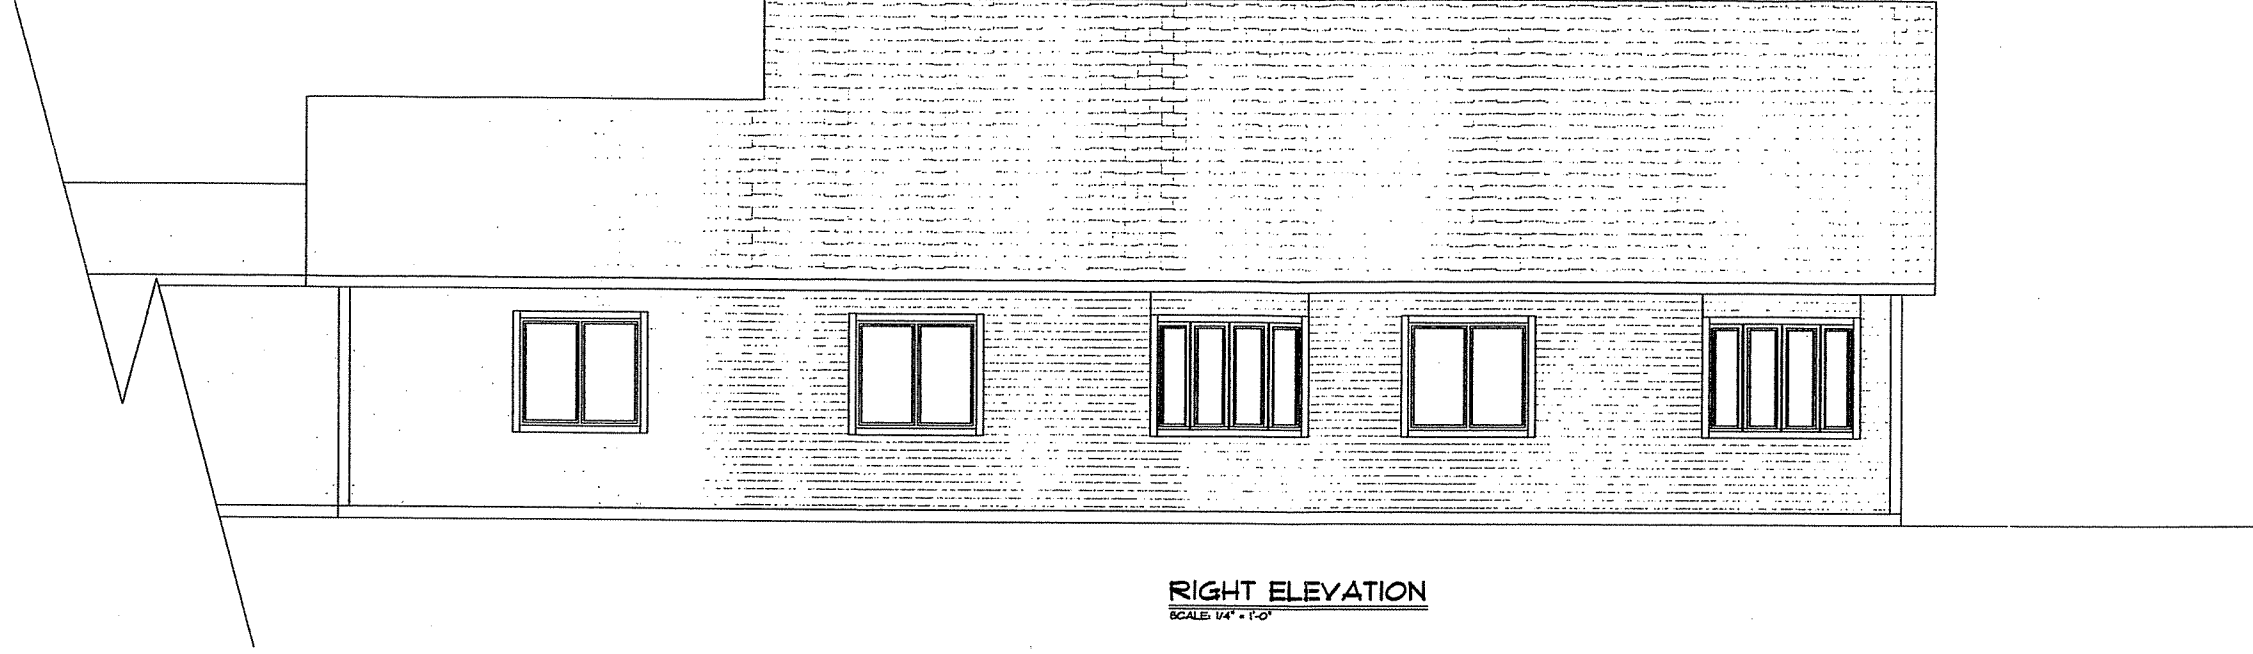

RIGHT ELEVATION
SCALE: 1/4" = 1'-0"

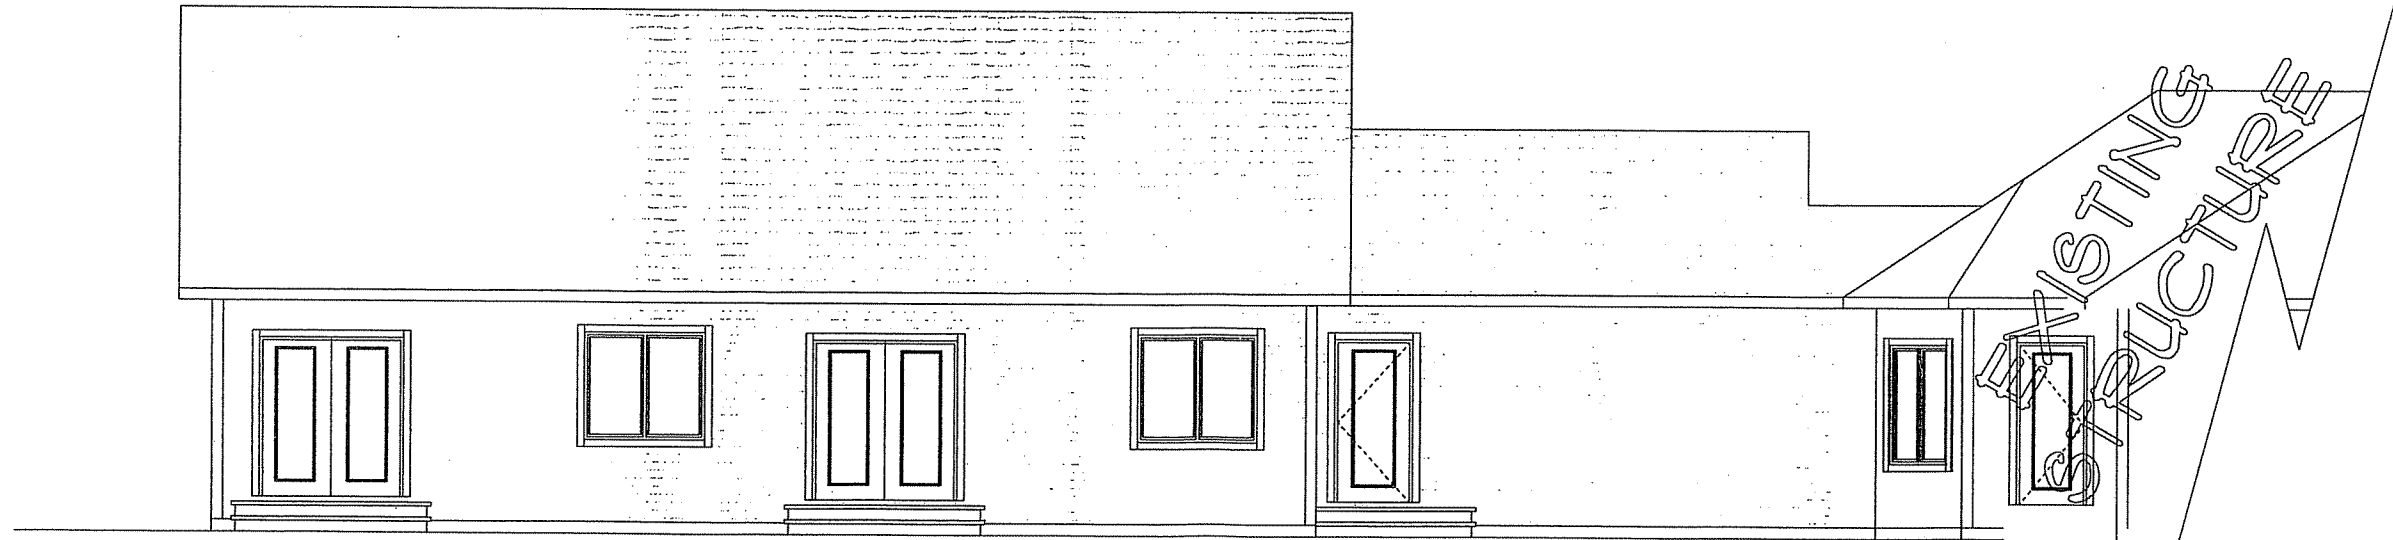


LEFT ELEVATION
SCALE: 1/4" = 1'-0"

ELEVATION
SCALE: 1/4"
PLAN START DATE 10/2012
REVISED 11/08/12
REVISED 11/16/12
REVISED 11/09/12

AMERICAN DESIGN CONCEPTS
KIRCH CONSTRUCTION
 Adult Family Home, 402 Rustic Dr.

AMERICAN DESIGN CONCEPTS
 1334 APRILEGATE
 MADISON
 (608) 273-0710
 ALL RIGHTS RESERVED
 © AMERICAN DESIGN CONCEPTS

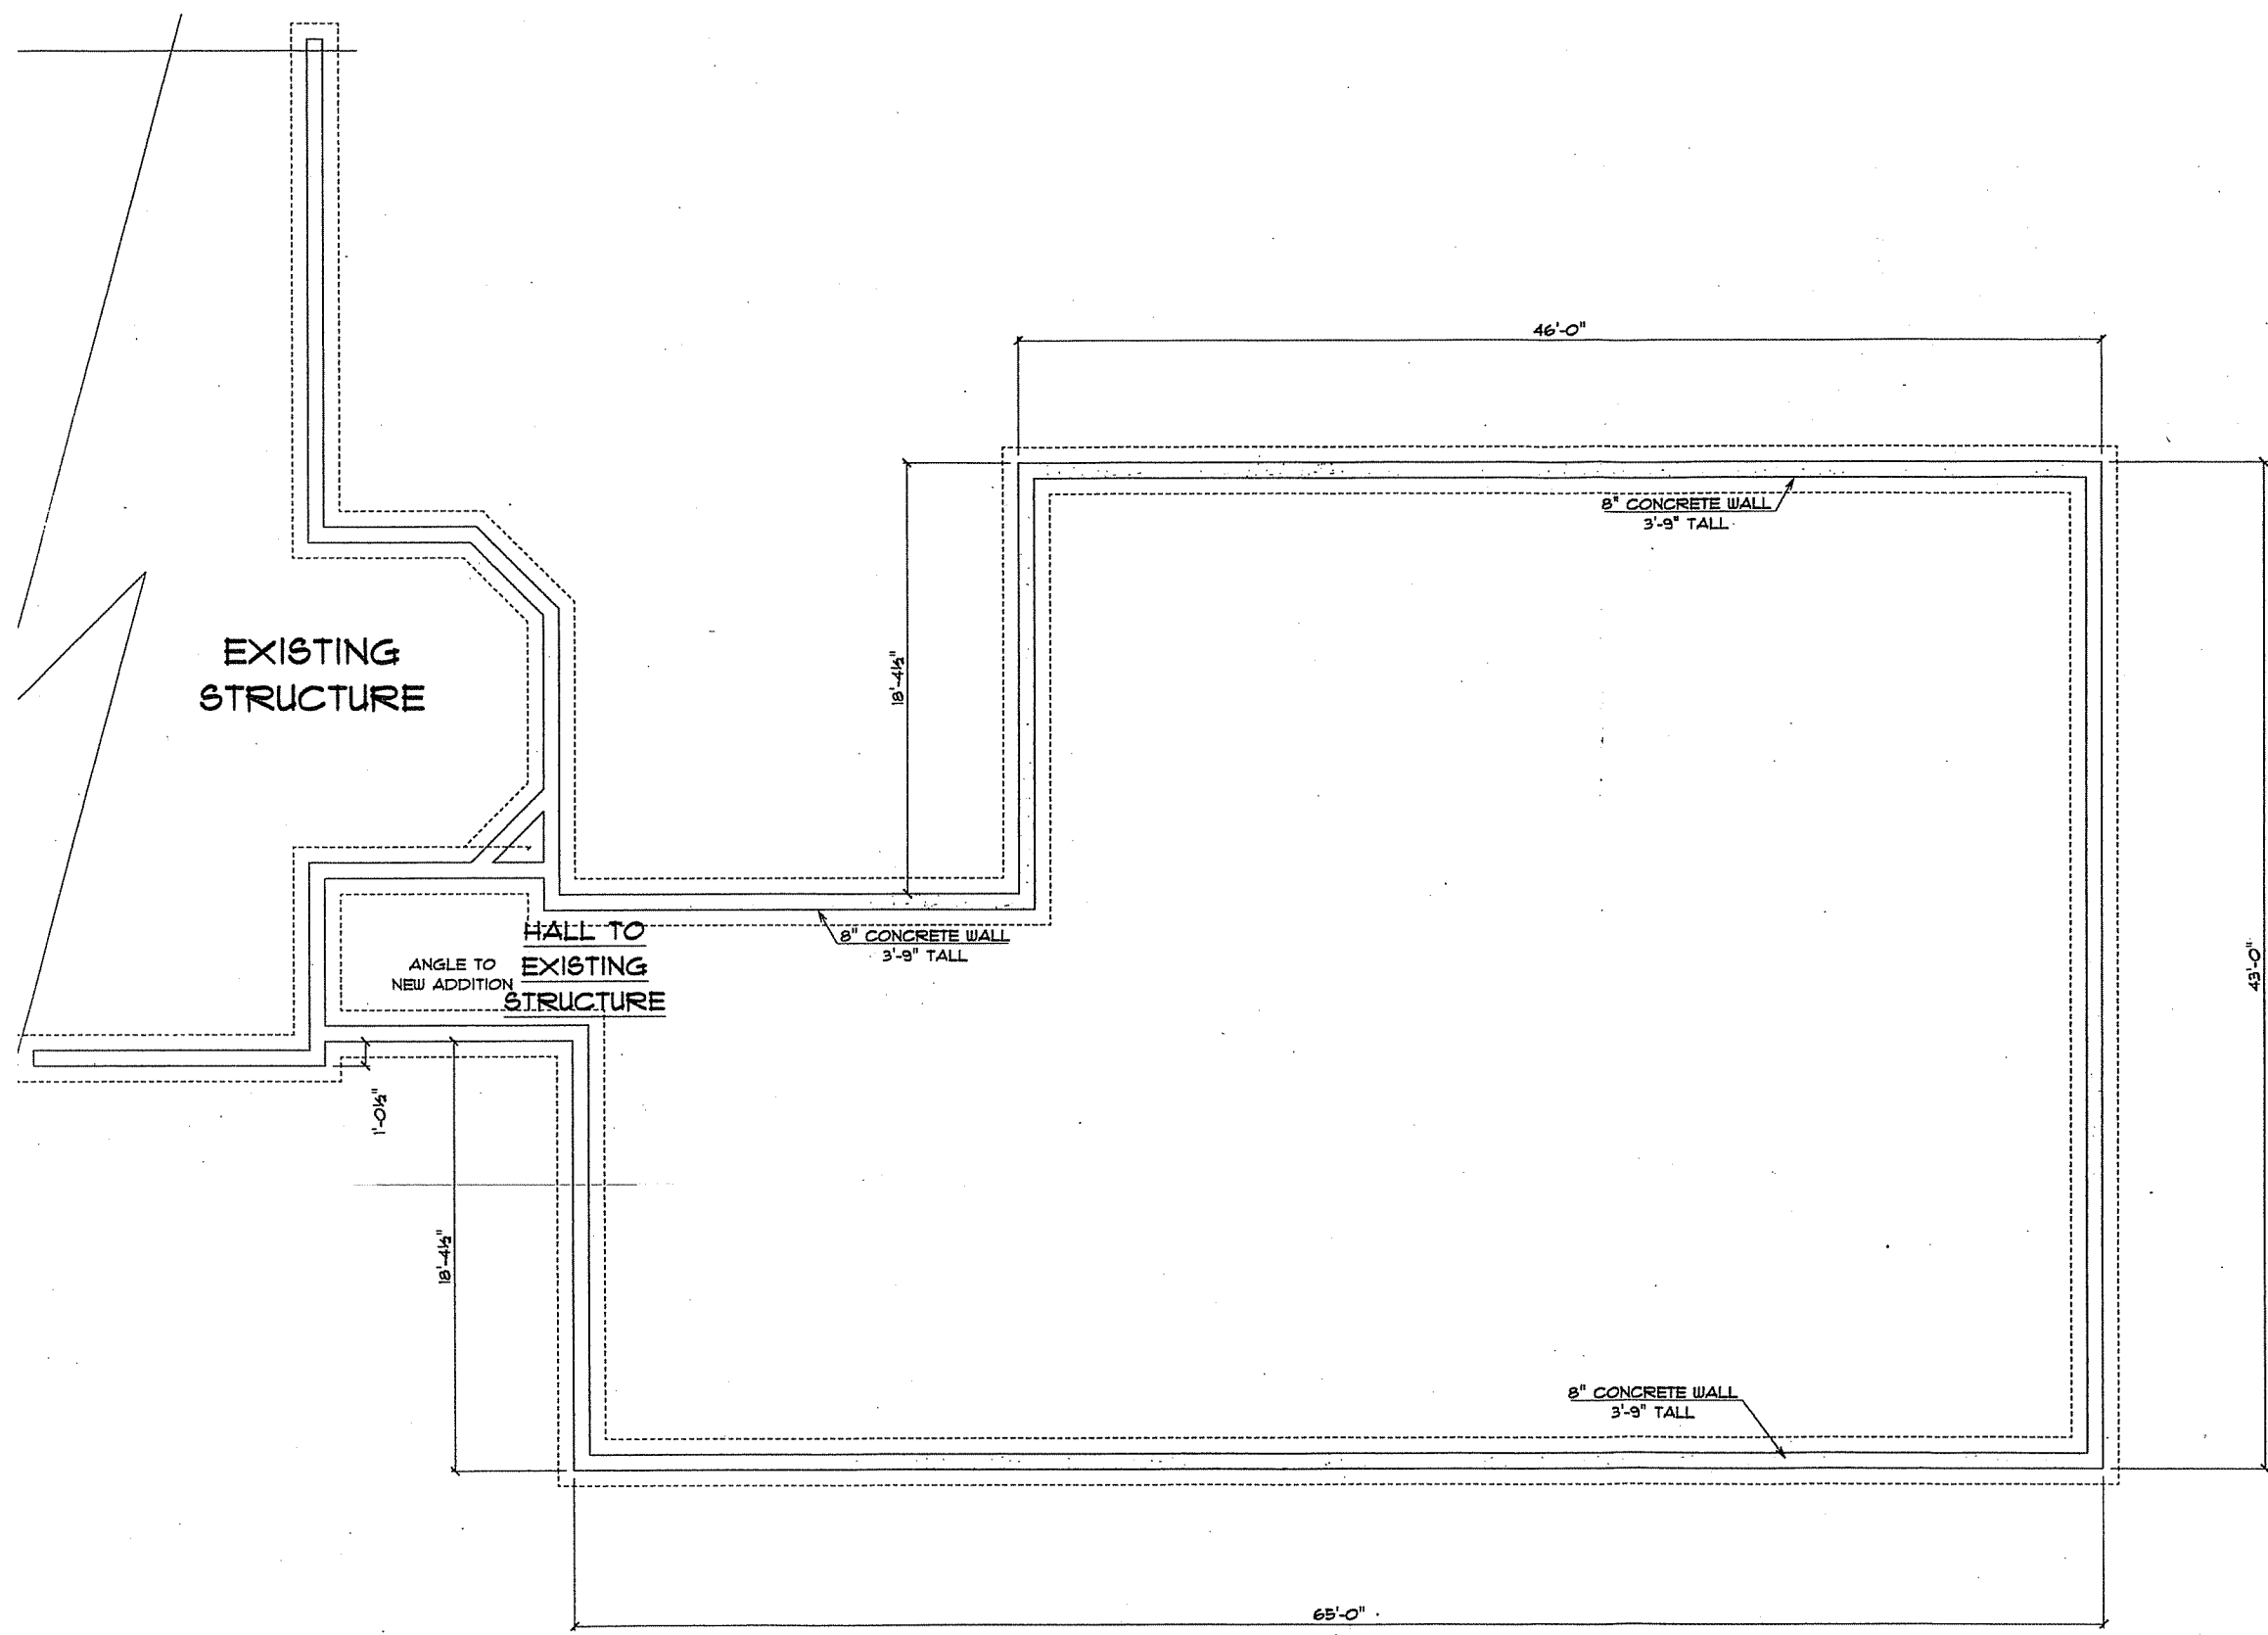

FOUNDATION PLAN
SCALE: 1/4" = 1'-0"


FOUNDATION PLAN
SCALE: 1/4" = 1'

PLAN START DATE 10/21/12	REVISED 08/02/15
REVISED 11/02/13	
REVISED 1/16/12	
REVISED 1/20/11	

AMERICAN DESIGN CONCEPTS

KIRCH CONSTRUCTION
Adult Family Home, 402 Rustic Dr.

AMERICAN DESIGN CONCEPTS
1334 APFLEGGATE
MADISON
608) 719-0110
RIGHTS RESERVED
AMERICAN DESIGN CONCEPTS

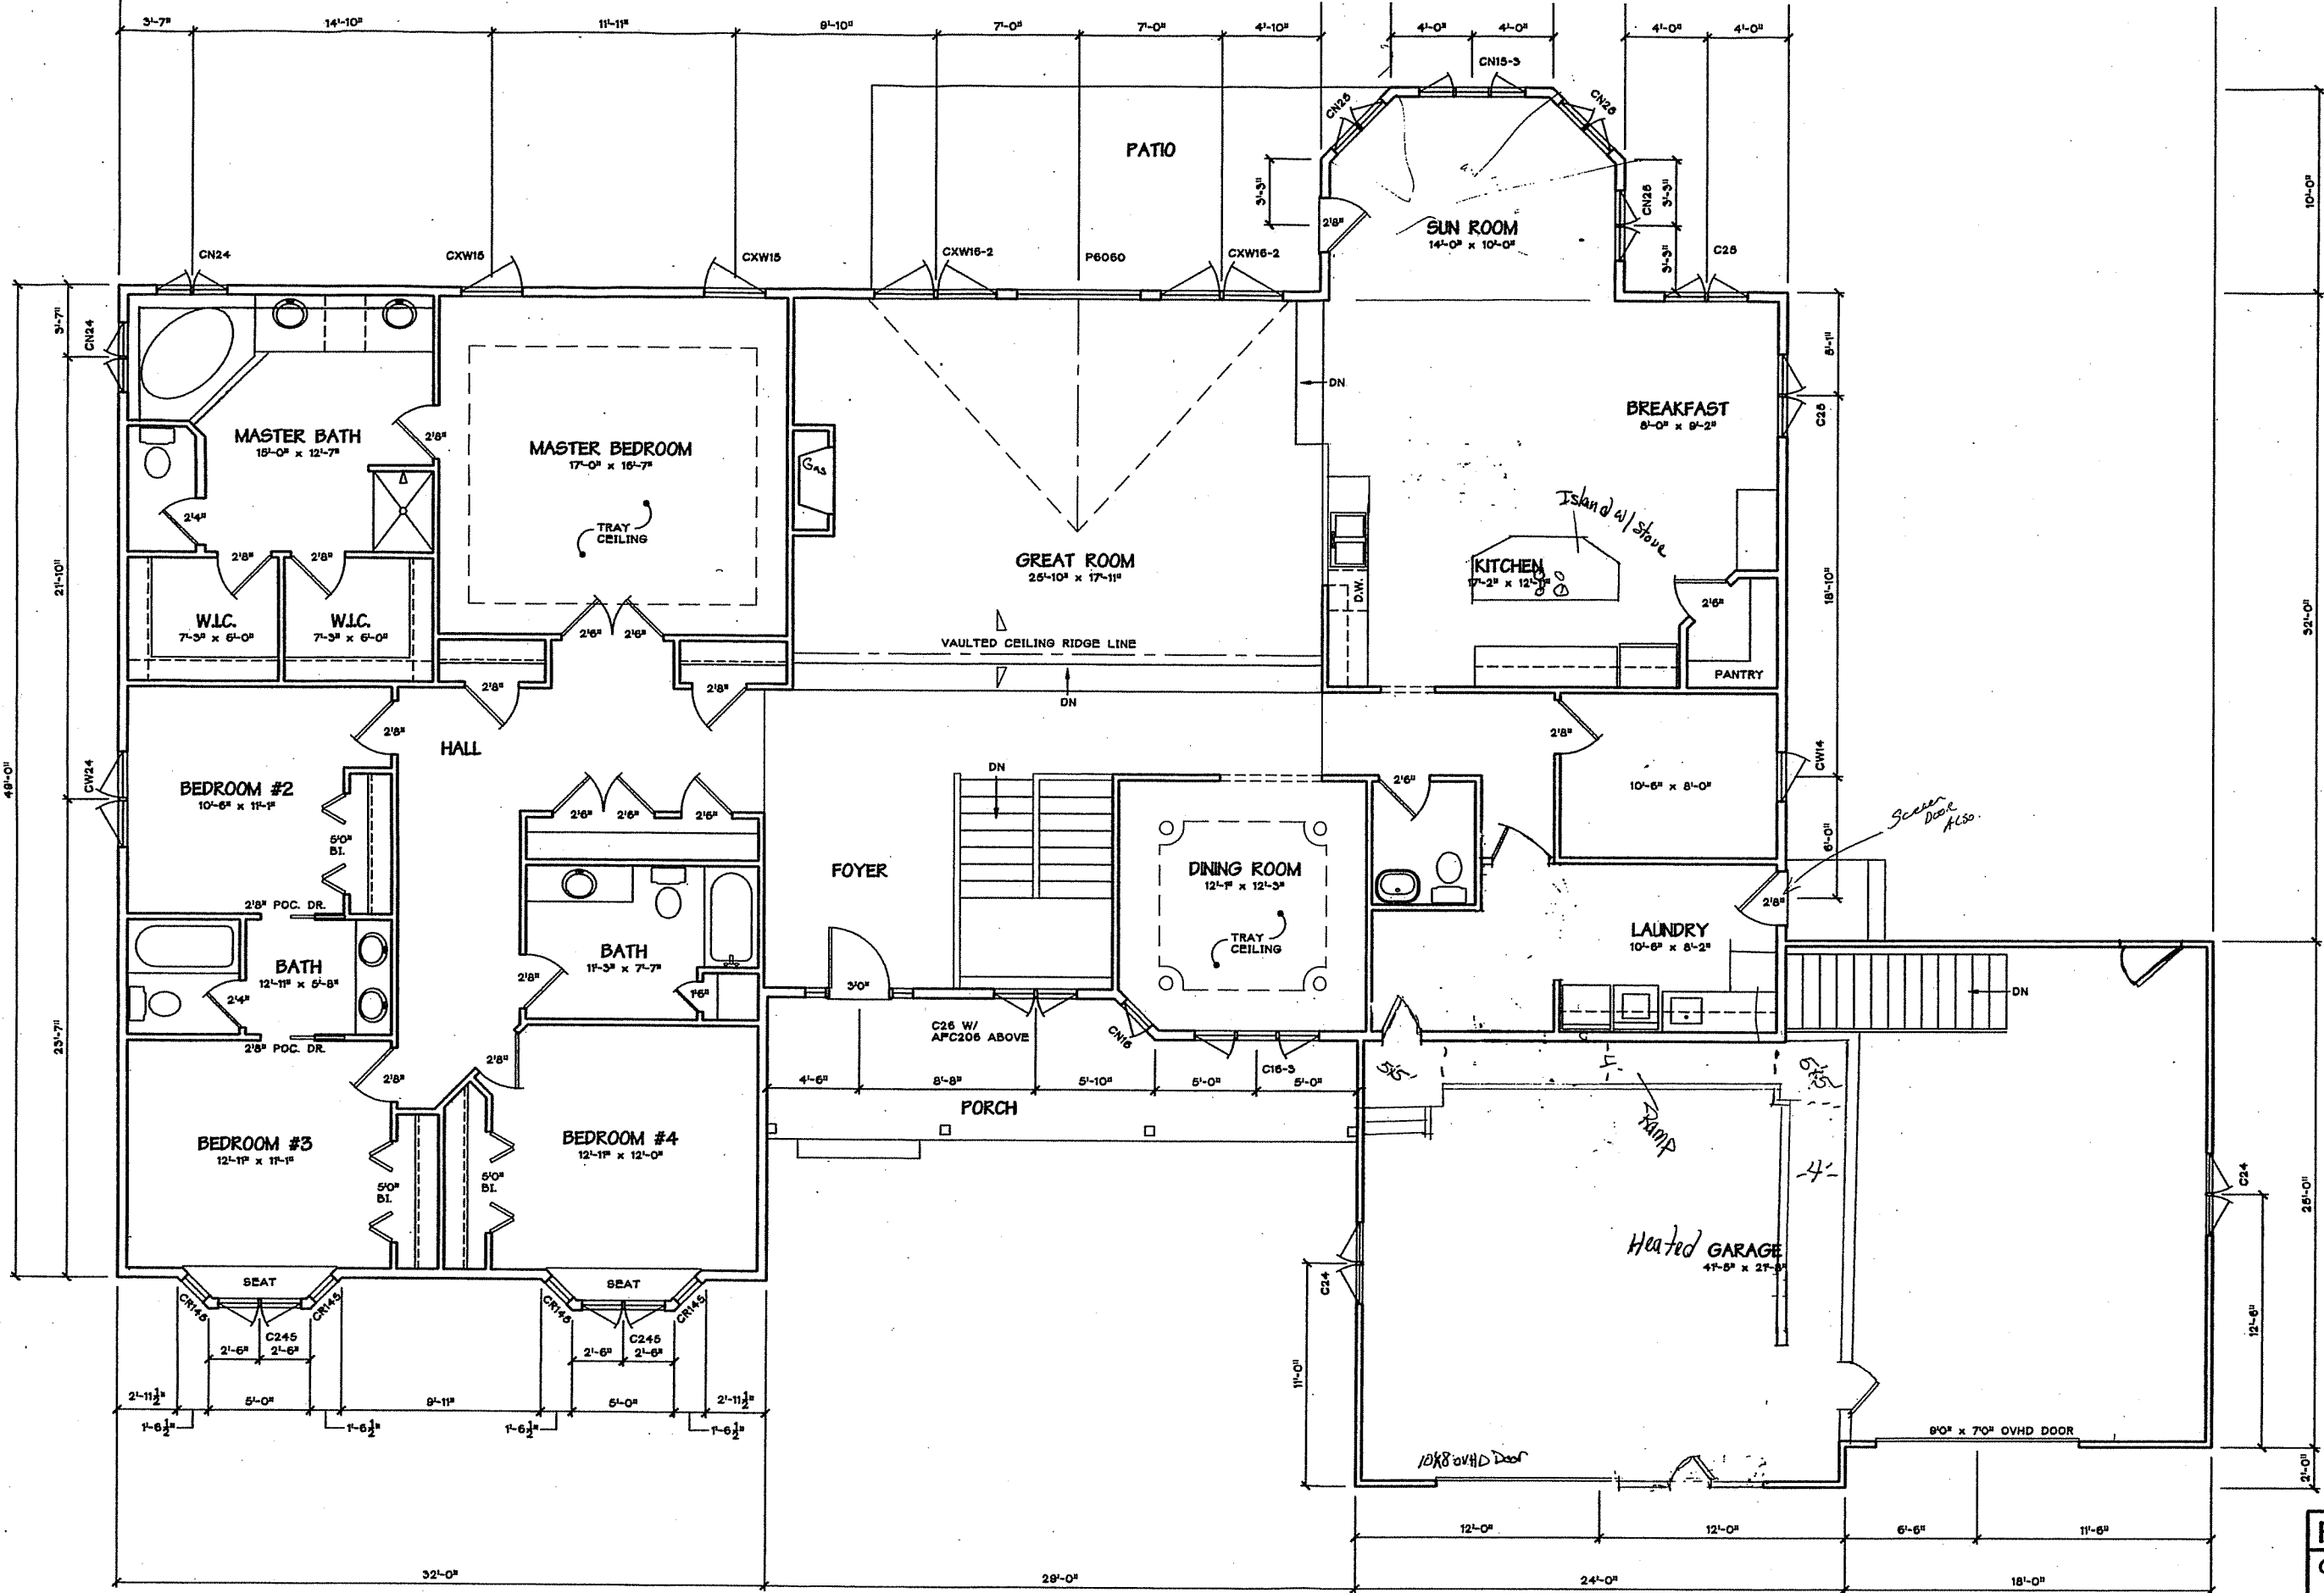

1 FIRST FLOOR PLAN
 SCALE : 1/4" = 1'-0" FIRST FLOOR - 3534 S.F.
 GARAGE - 993 S.F.

FIRST FLOOR PLAN		
Gaber Residence		
Revisions :	Date : 4-18-01	SHEET # :
	Plan # :	5
	Job # :	
	Drawn By : dth	