
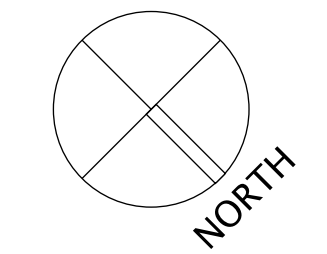
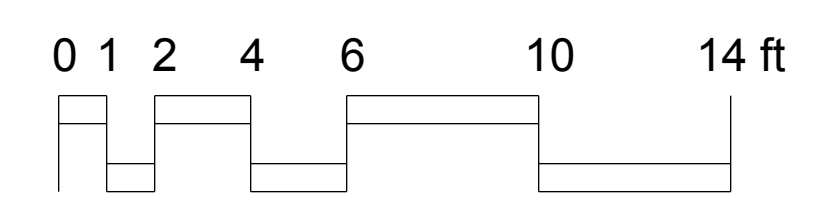


WILLIAMSON STREET

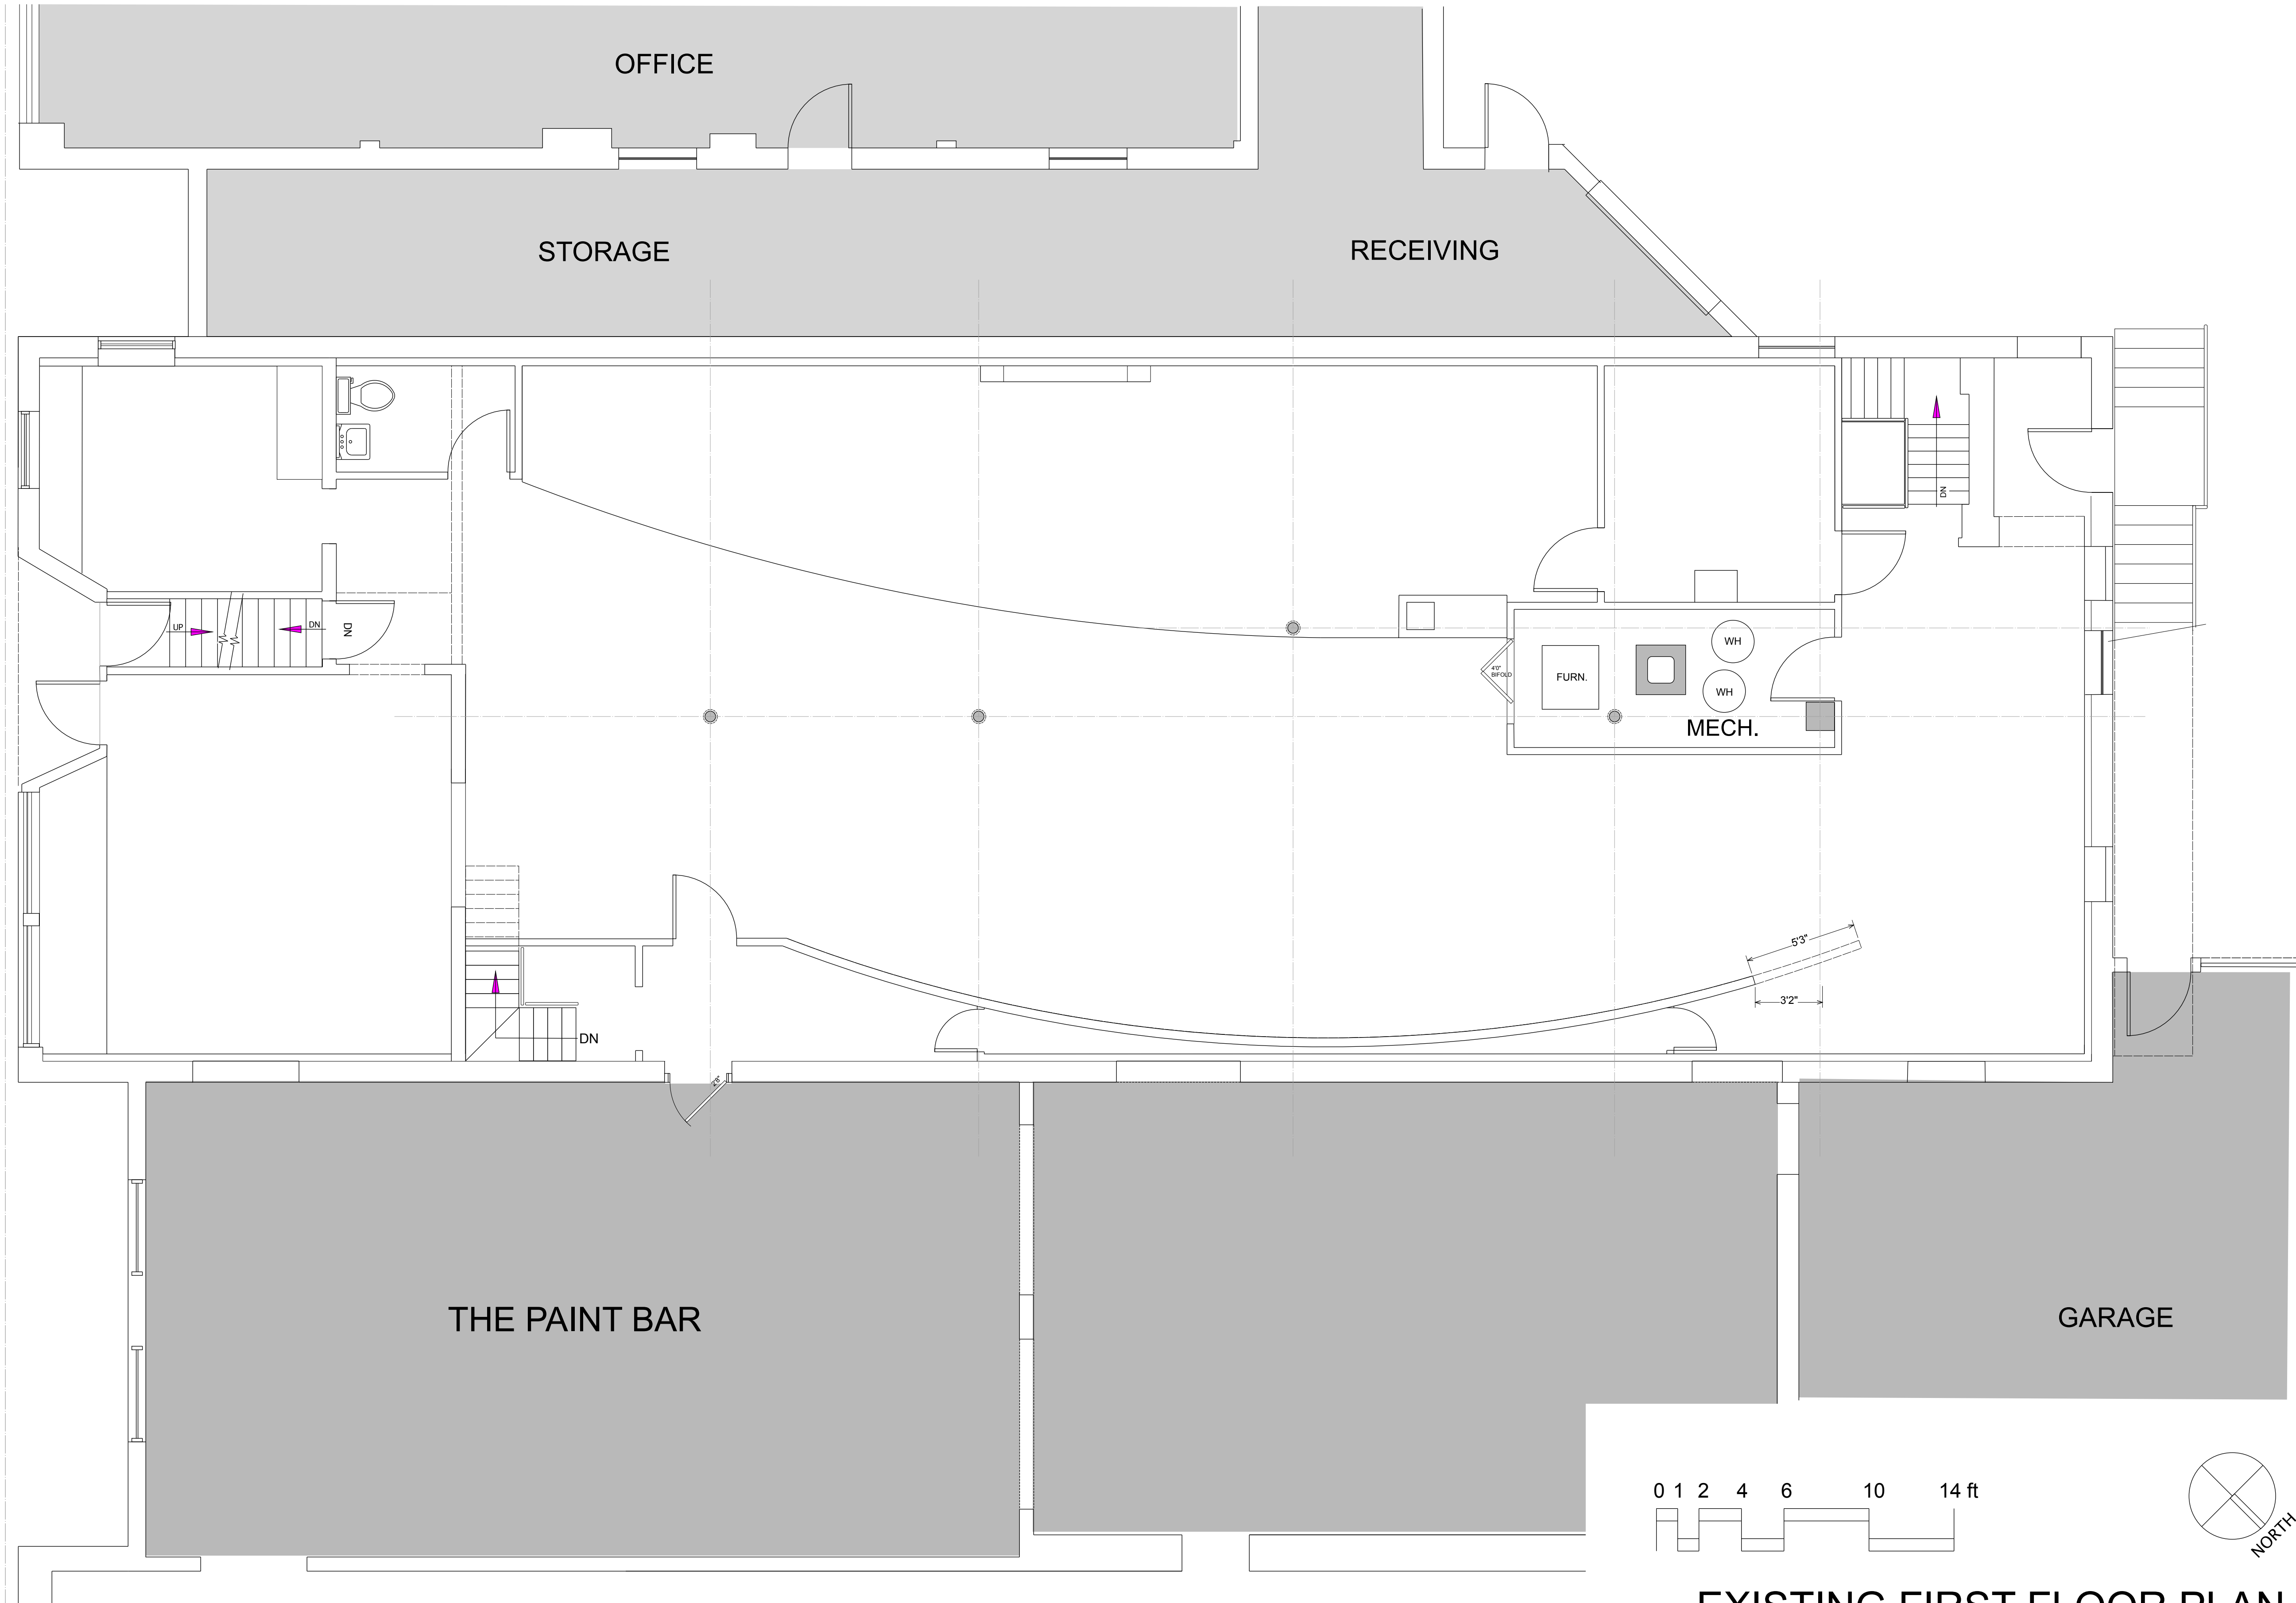

EXISTING FIRST FLOOR PLAN

GREEN DESIGN STUDIO
EDWARD KUHARSKI, ARCHITECT
 405 SIDNEY STREET | MADISON, WI 53703 | 608.469.5963
 EKHARSK@AOL.COM | REGISTERED ARCHITECT • WI #5587


ALTERATIONS TO EXISTING STOREFRONT SPACE FOR:
CAFE' CODA
 1222 WILLIAMSON STREET | MADISON, WI 53703
 HANAH JON TAYLOR, OWNER

DATE
 08-11-17 - Base Plans
 09-01-17 - Schematic #1
 09-05-17 - Check Print
 10-04-17 - Schematic #2
 10-17-17 - Floor/Clg. Ass'y. #2
 11-05-17 - For ALRC App + Bus. Plan
 11-14-17 - Neighborhood Assn. Mtg.
 11-18-17 - Schematic #3
 12-04-17 - For Cond. Use App/MNA

SHEET NO.

A1

WILLIAMSON STREET

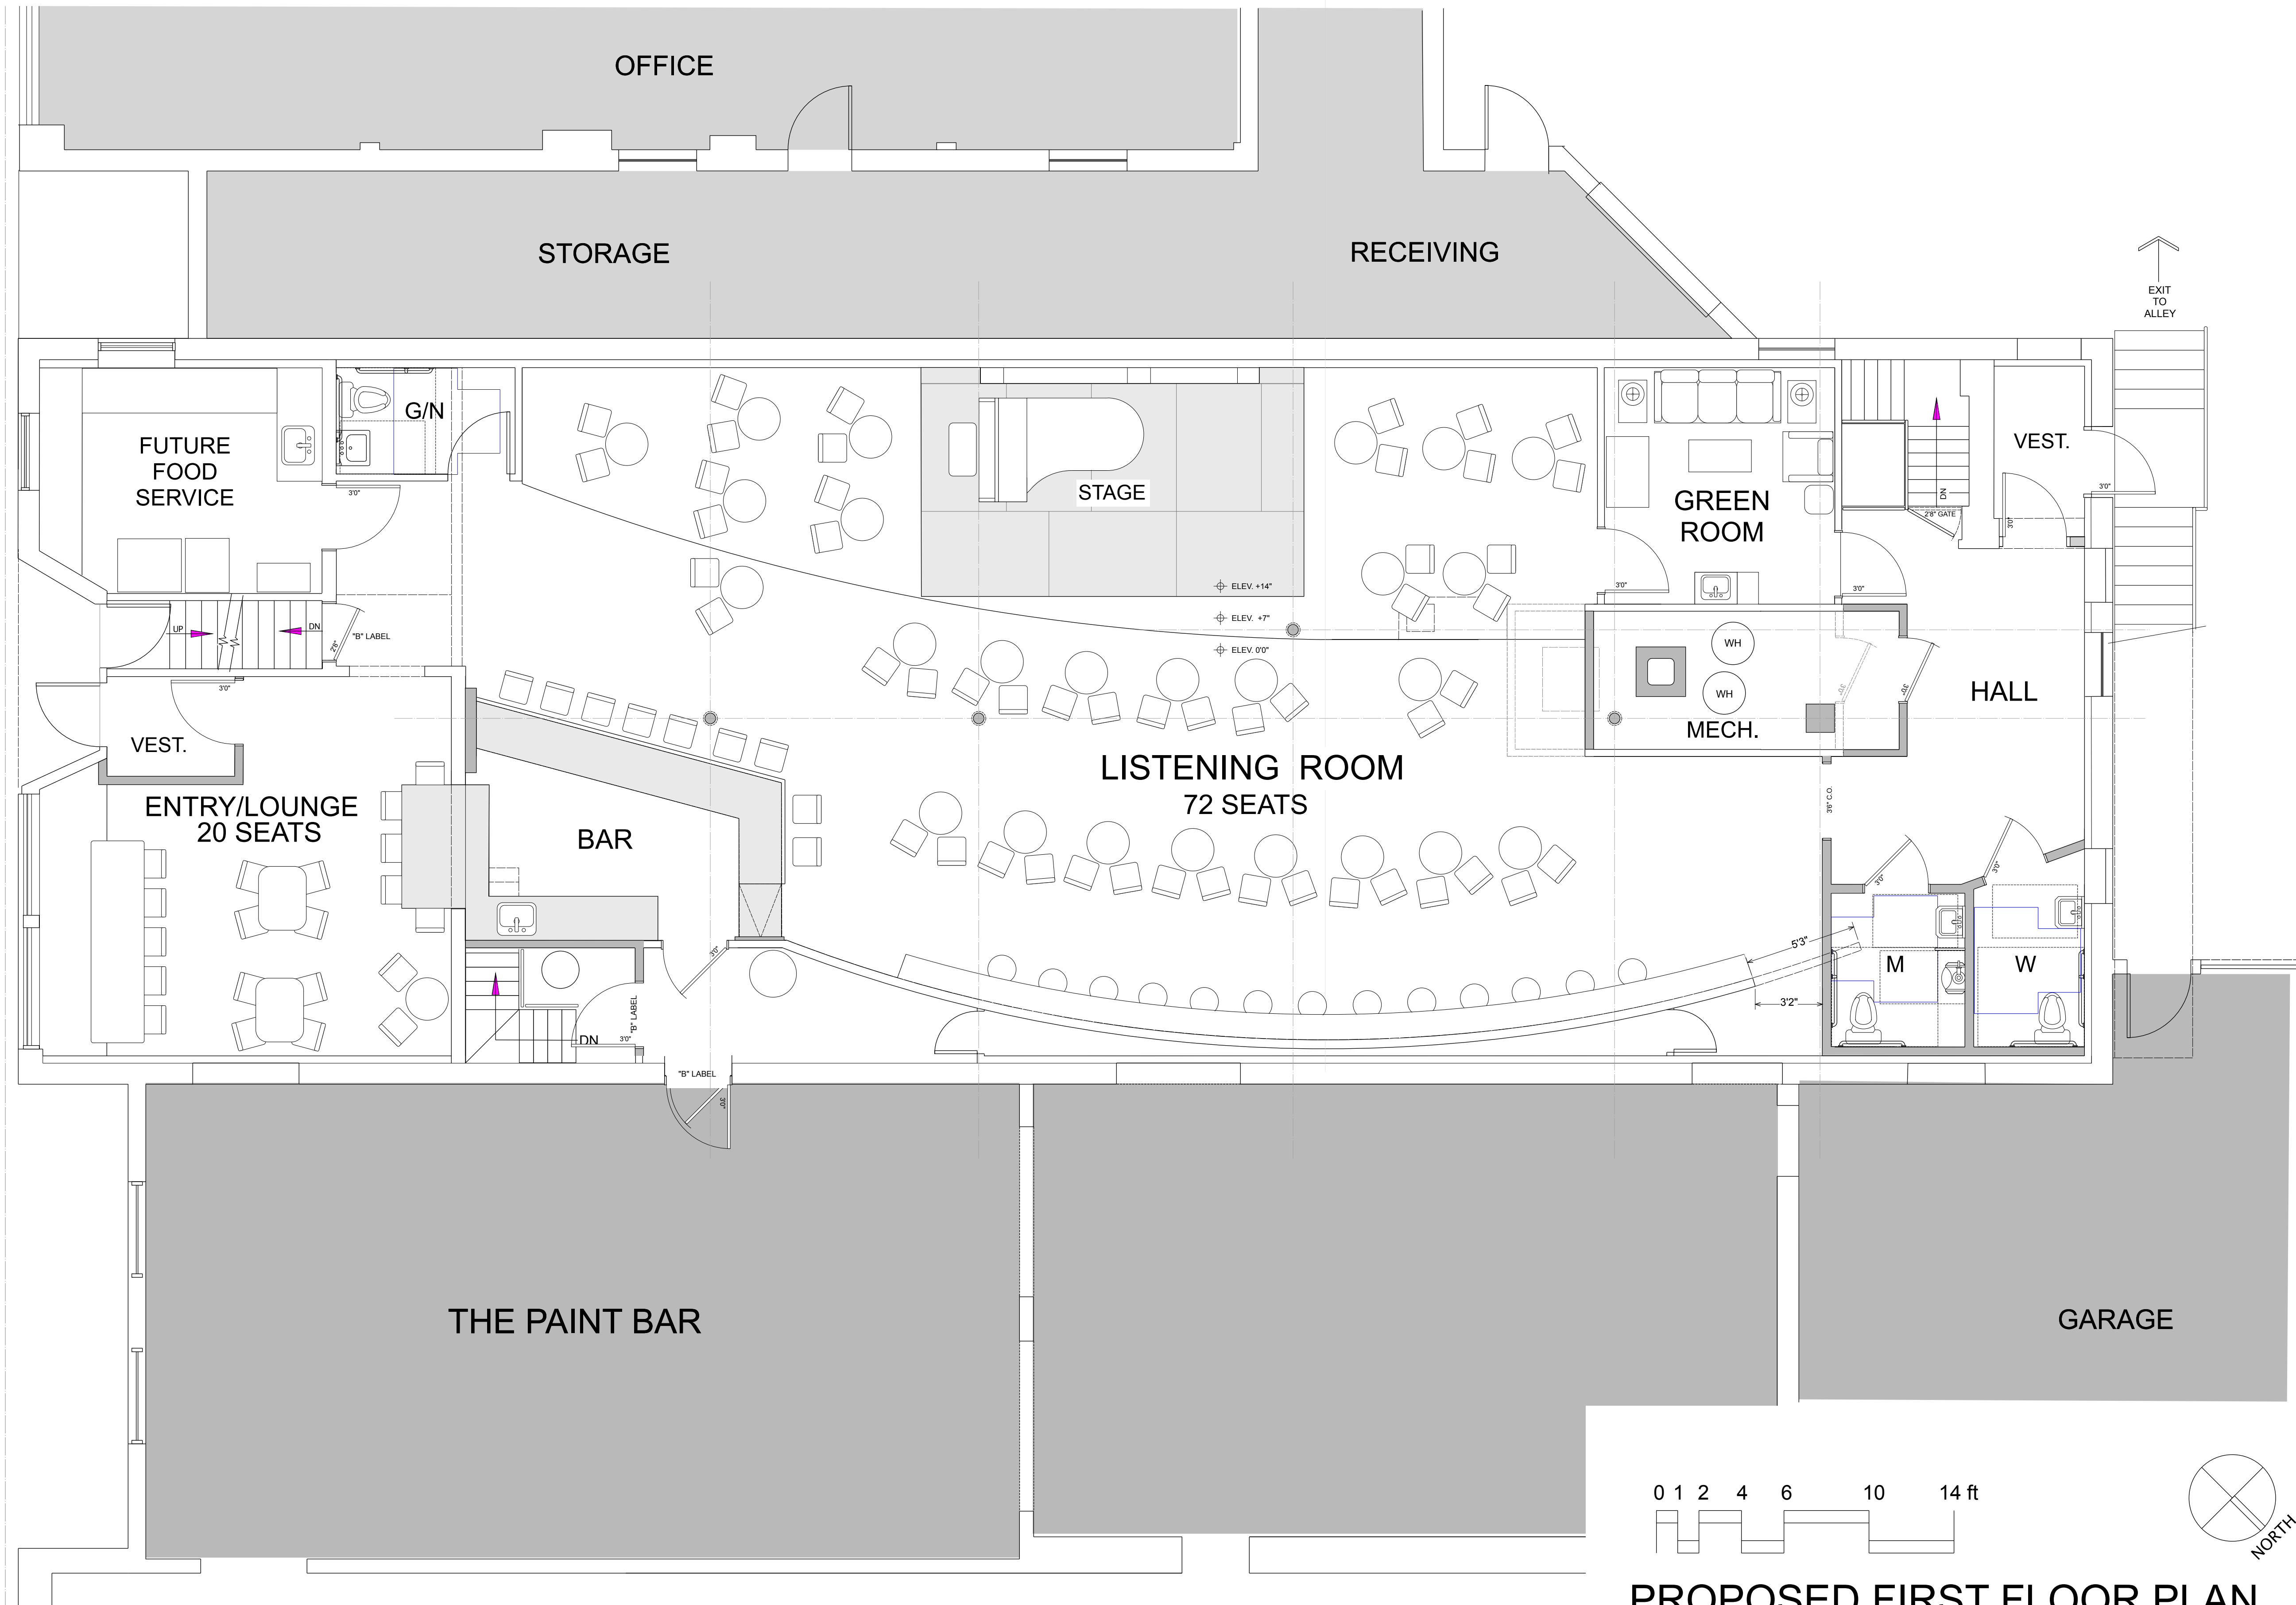

PROPOSED FIRST FLOOR PLAN


GREEN DESIGN STUDIO
EDWARD KUHARSKI, ARCHITECT
 405 SIDNEY STREET | MADISON, WI 53703 | 608.469.5963
 EKHARSK@AOL.COM | REGISTERED ARCHITECT • WI #5587

ALTERATIONS TO EXISTING STOREFRONT SPACE FOR:
CAFE' CODA
 1222 WILLIAMSON STREET | MADISON, WI 53703
 HANAH JON TAYLOR, OWNER

DATE
 08-11-17 - Base Plans
 09-01-17 - Schematic #1
 09-05-17 - Check Print
 10-04-17 - Schematic #2
 10-17-17 - Floor/Cfg. Ass'y. #2
 11-05-17 - For ALRC App + Bus. Plan
 11-14-17 - Neighborhood Assn. Mtg.
 11-18-17 - Schematic #3
 12-04-17 - For Cond. Use App/MNA

SHEET NO.

A3

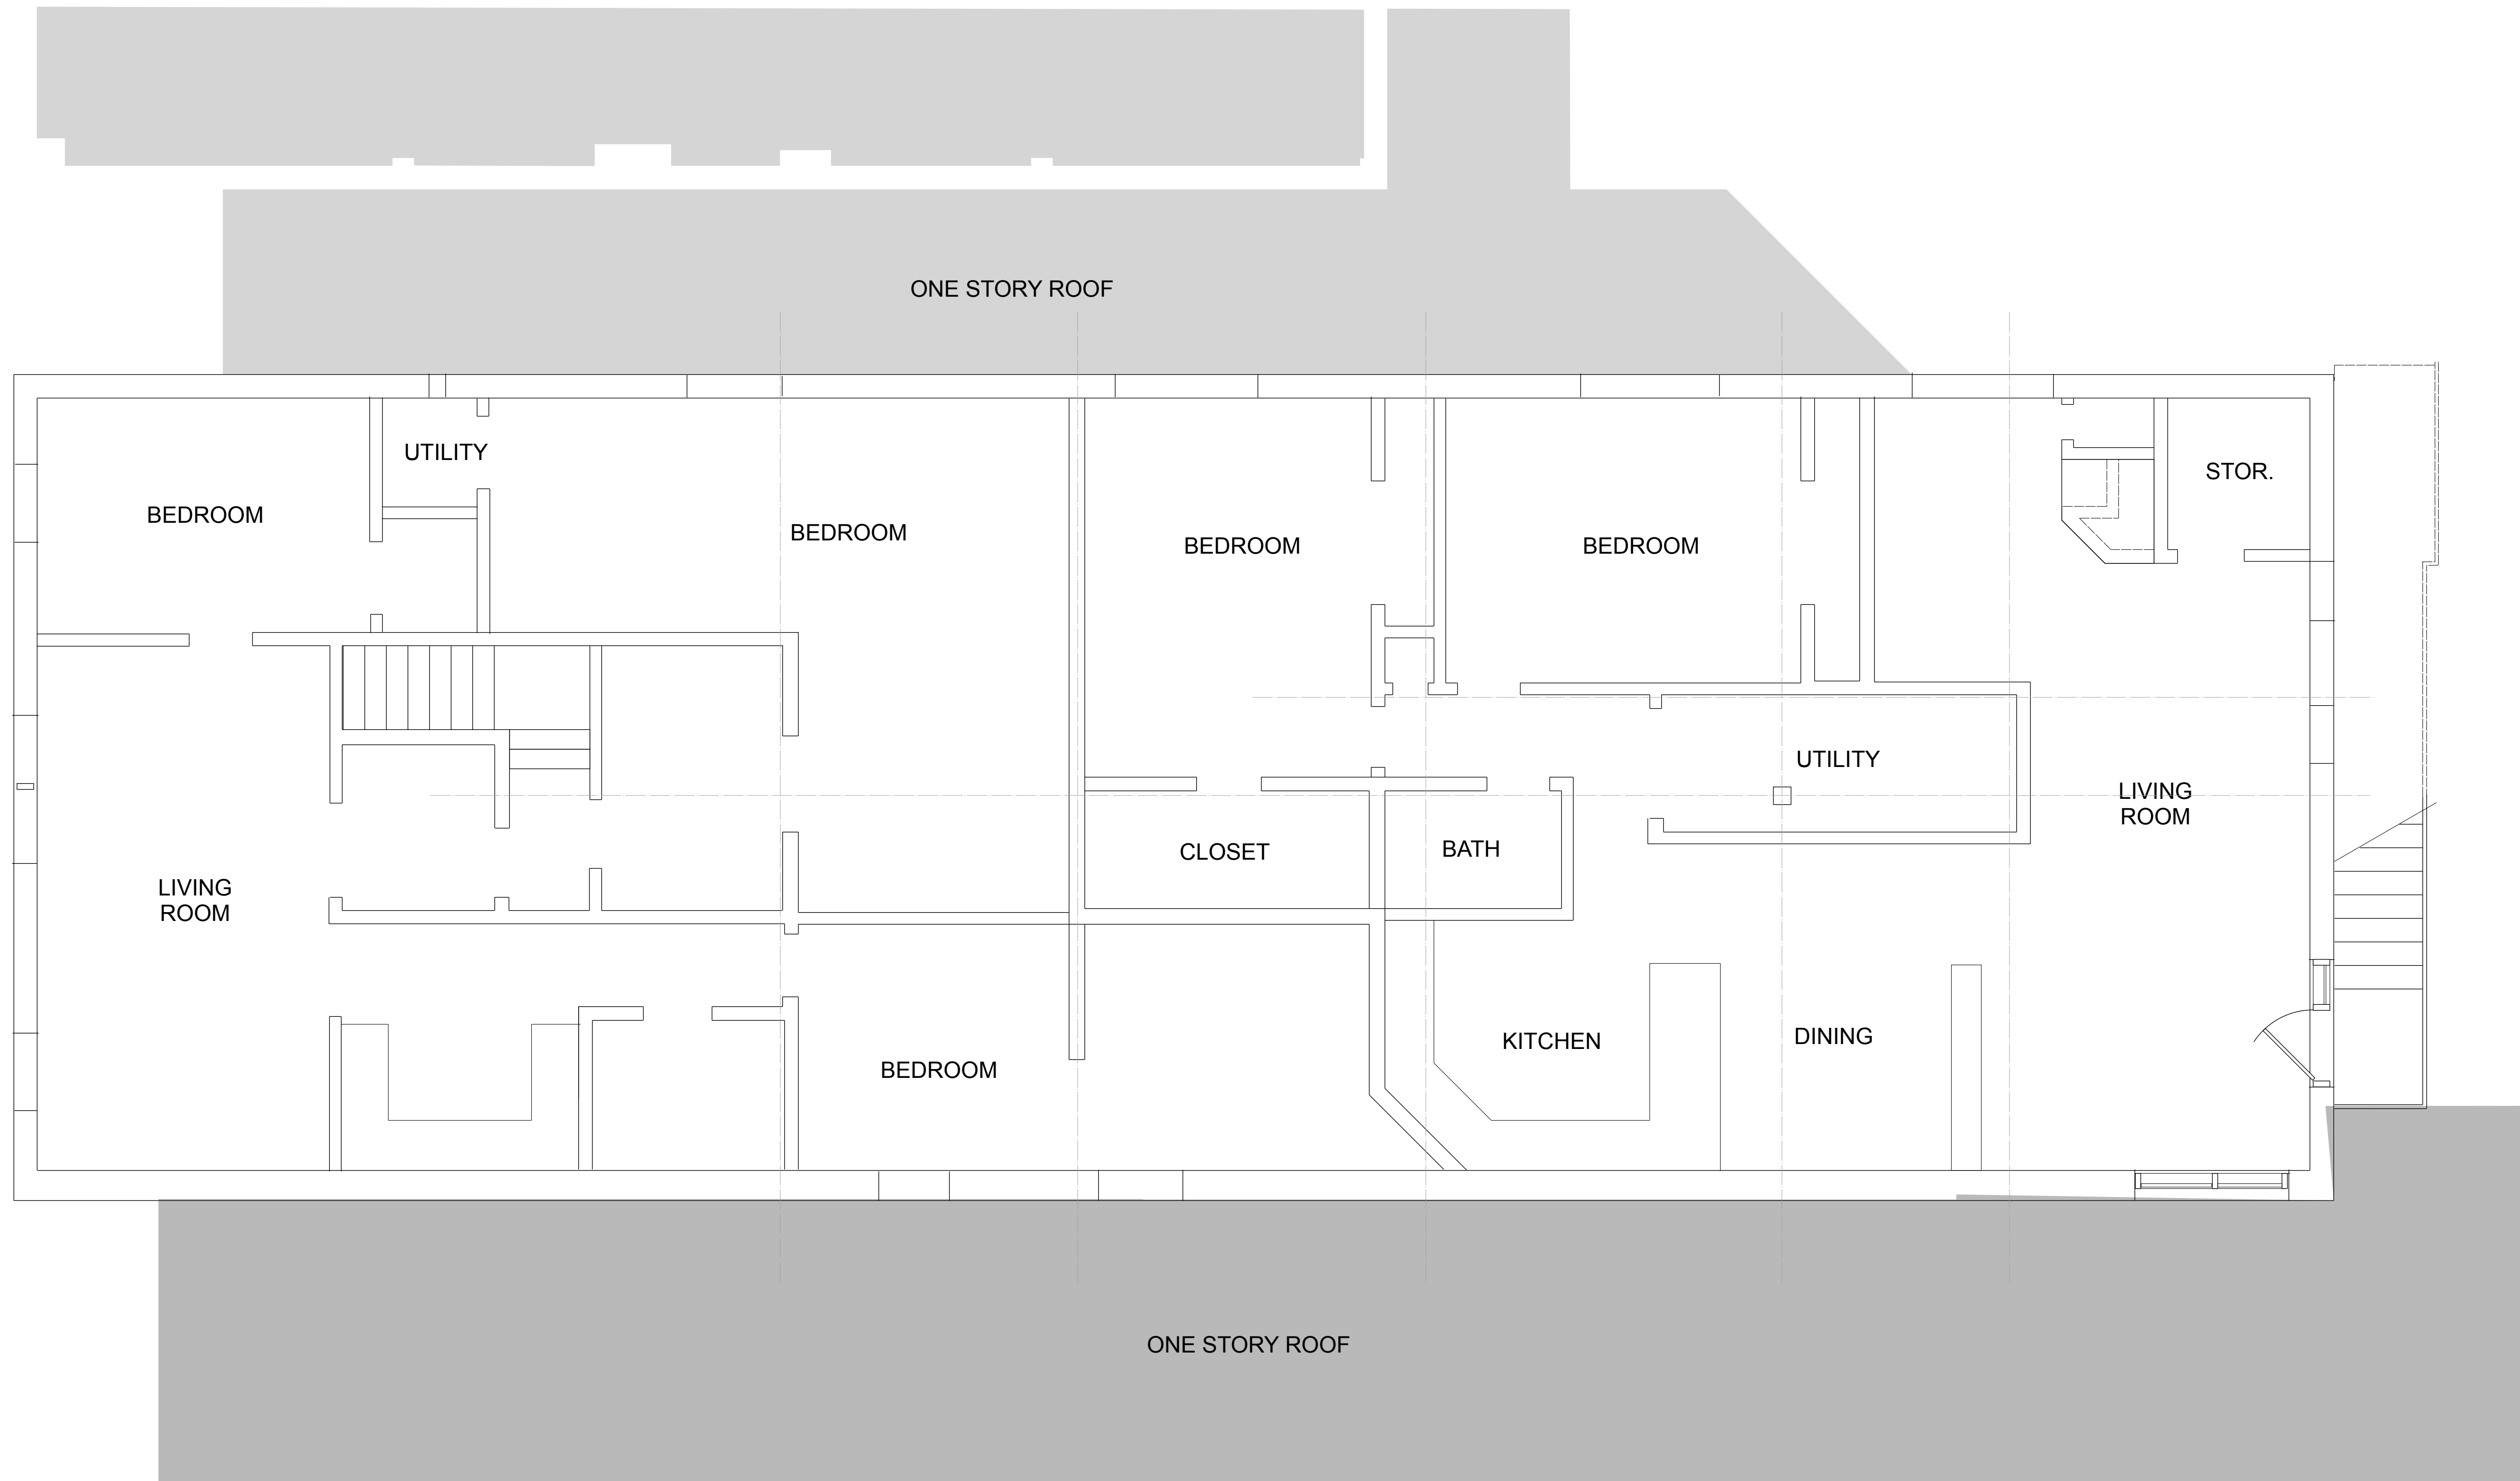

GREEN DESIGN STUDIO
EDWARD KUHARSKI, ARCHITECT
 405 SIDNEY STREET | MADISON, WI 53703 | 608.469.5963
 EKHARSK@AOL.COM | REGISTERED ARCHITECT • WI #5587


ALTERATIONS TO EXISTING STOREFRONT SPACE FOR:
CAFE' CODA
 1222 WILLIAMSON STREET | MADISON, WI 53703
 HANAH JON TAYLOR, OWNER

DATE
 08-11-17 - Base Plans
 09-01-17 - Schematic #1
 09-05-17 - Check Print
 10-04-17 - Schematic #2
 10-17-17 - Floor/Clg. Ass'y. #2
 11-05-17 - For ALRC App + Bus. Plan
 11-14-17 - Neighborhood Assn. Mtg.
 11-18-17 - Schematic #3
 12-04-17 - For Cond. Use App/MNA

SHEET NO.

A4

EXISTING SECOND FLOOR PLAN

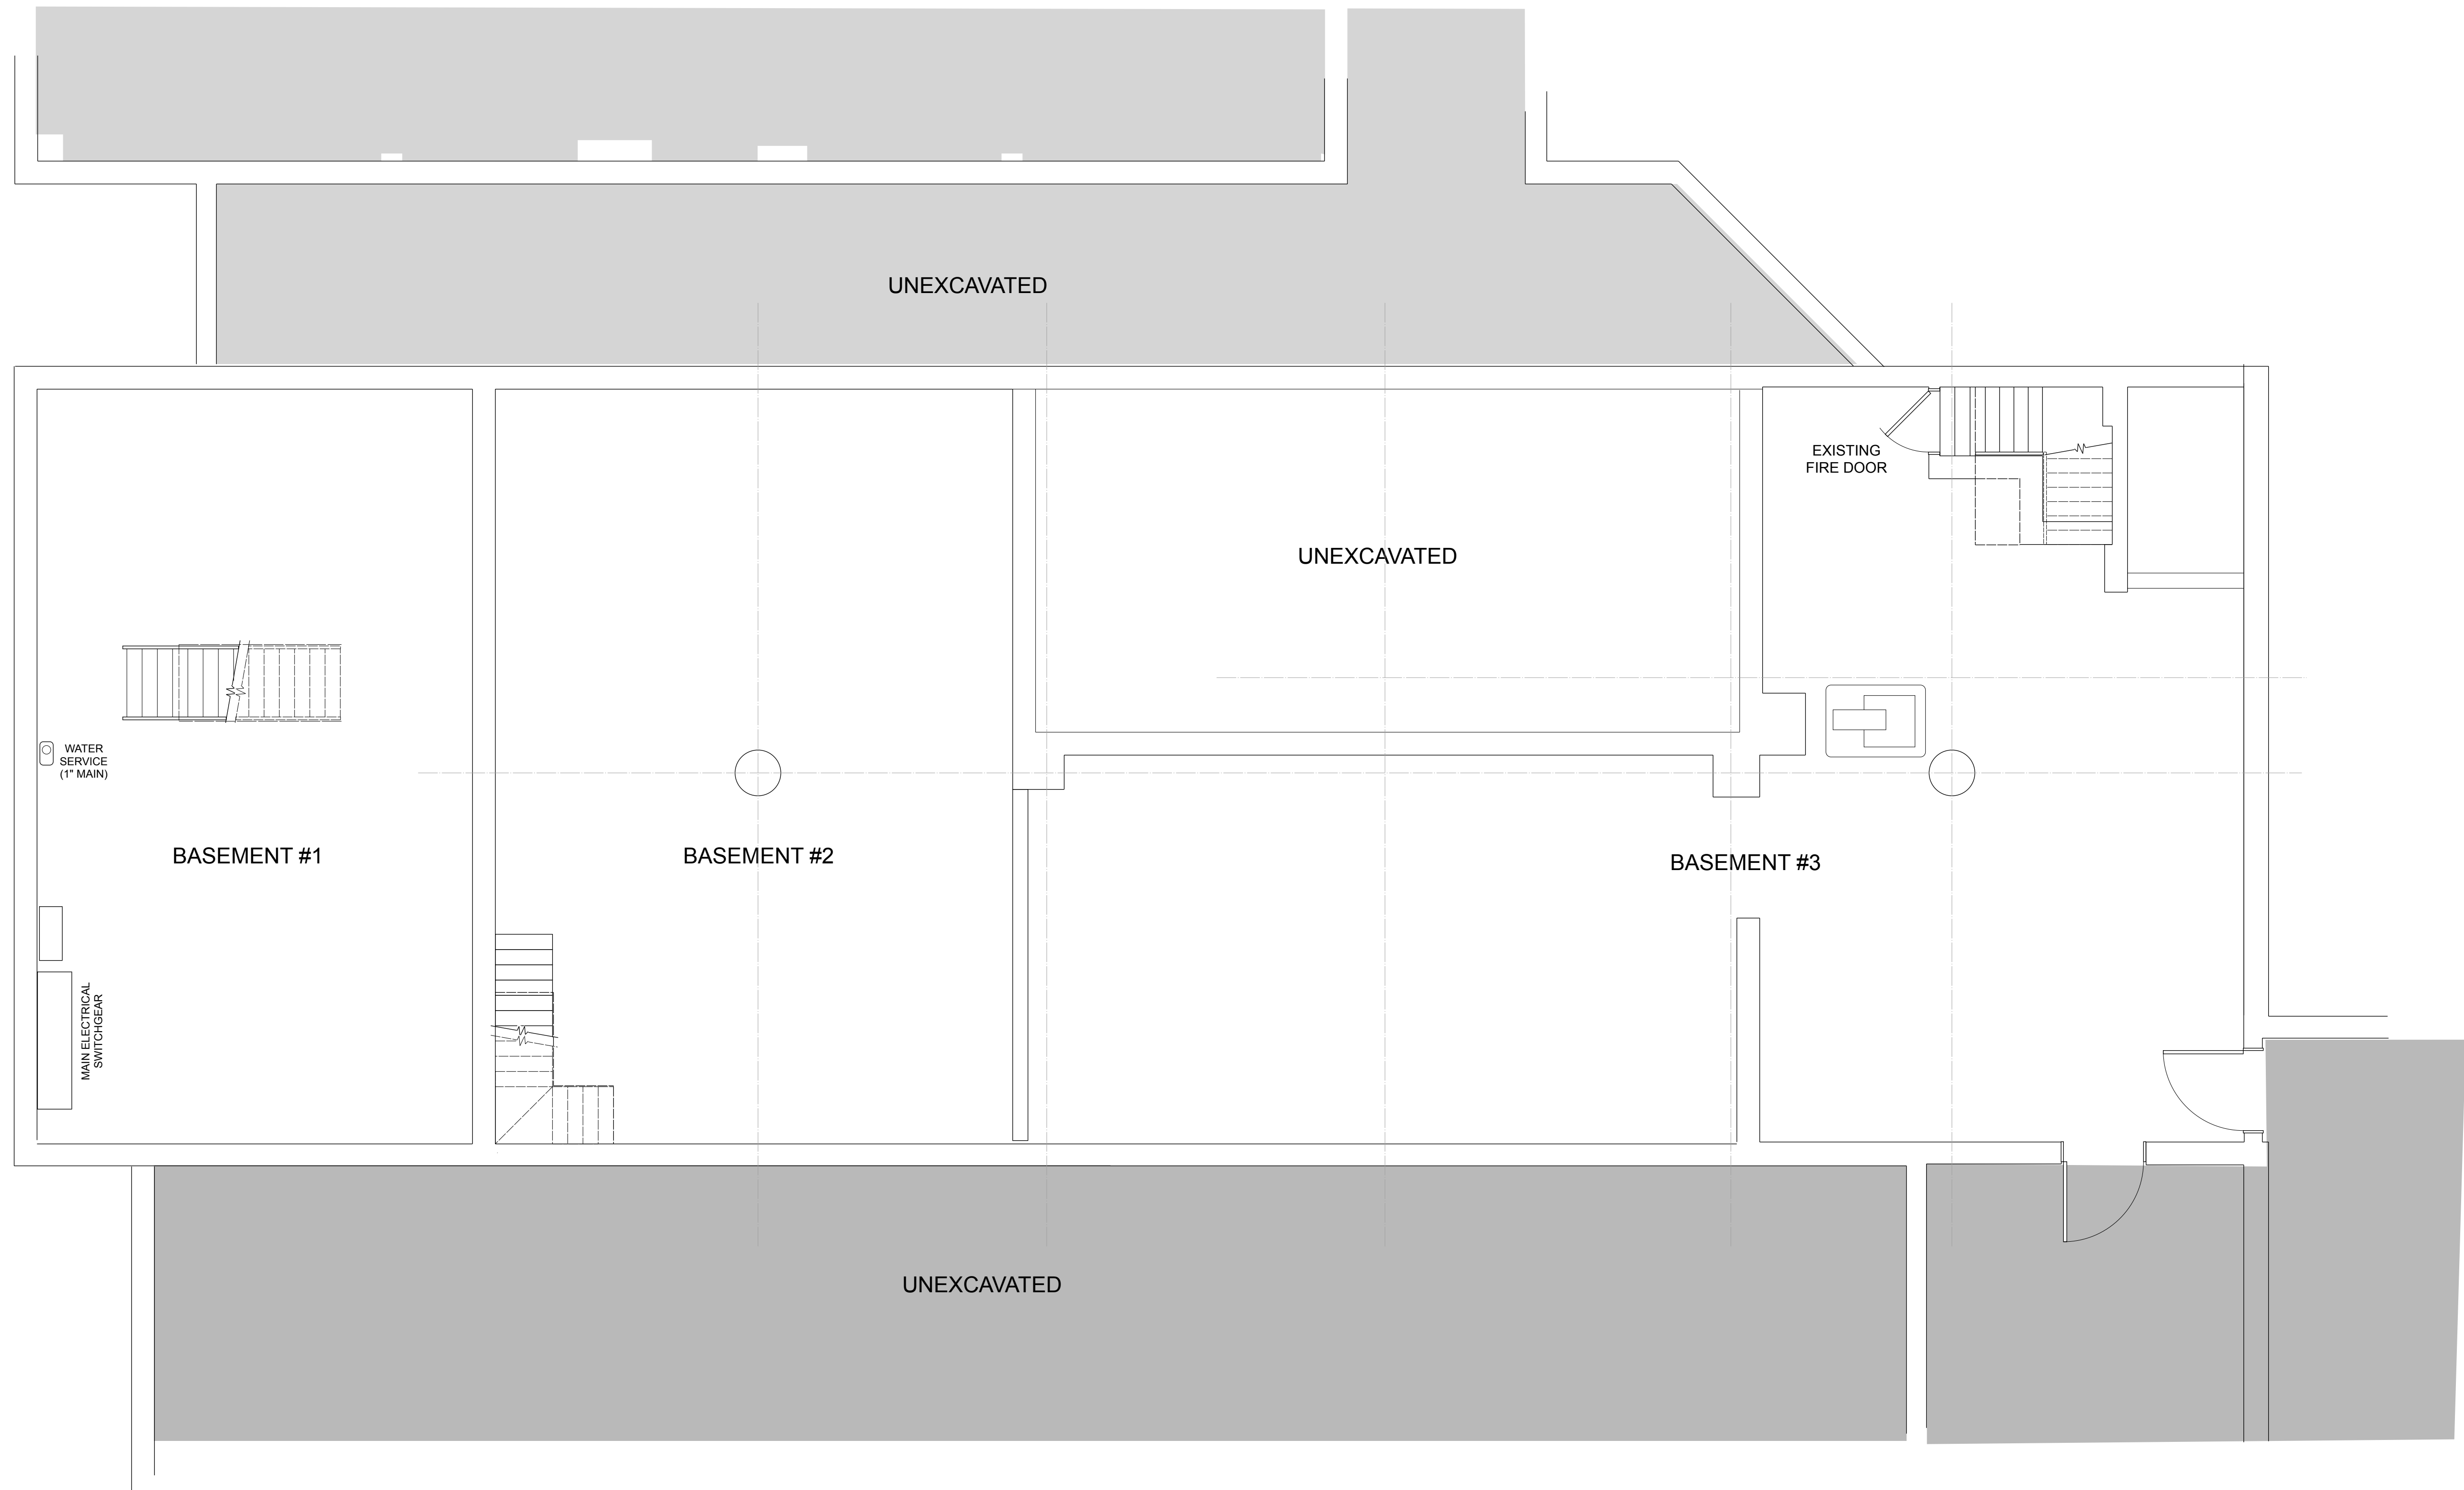

EXISTING BASEMENT FLOOR PLAN

GREEN DESIGN STUDIO
EDWARD KUHARSKI, ARCHITECT
 405 SIDNEY STREET | MADISON, WI 53703 | 608.469.5963
 EKHARSK@AOL.COM | REGISTERED ARCHITECT • WI #5587

ALTERATIONS TO EXISTING STOREFRONT SPACE FOR:
CAFE' CODA
 1222 WILLIAMSON STREET | MADISON, WI 53703
 HANAH JON TAYLOR, OWNER

DATE	DESCRIPTION
08-11-17	- Base Plans
09-01-17	- Schematic #1
09-05-17	- Check Print
10-04-17	- Schematic #2
10-17-17	- Floor/Cfg. Ass'y. #2
11-05-17	- For ALRC App + Bus. Plan
11-14-17	- Neighborhood Assn. Mtg.
11-18-17	- Schematic #3
12-04-17	- For Cond. Use App/MNA

SHEET NO.

A5