


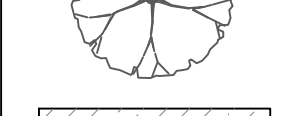
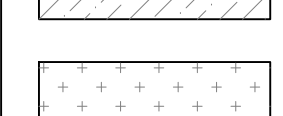
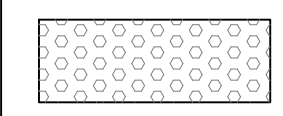
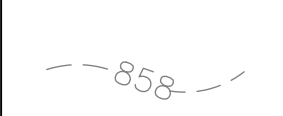

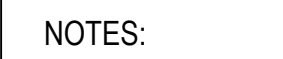

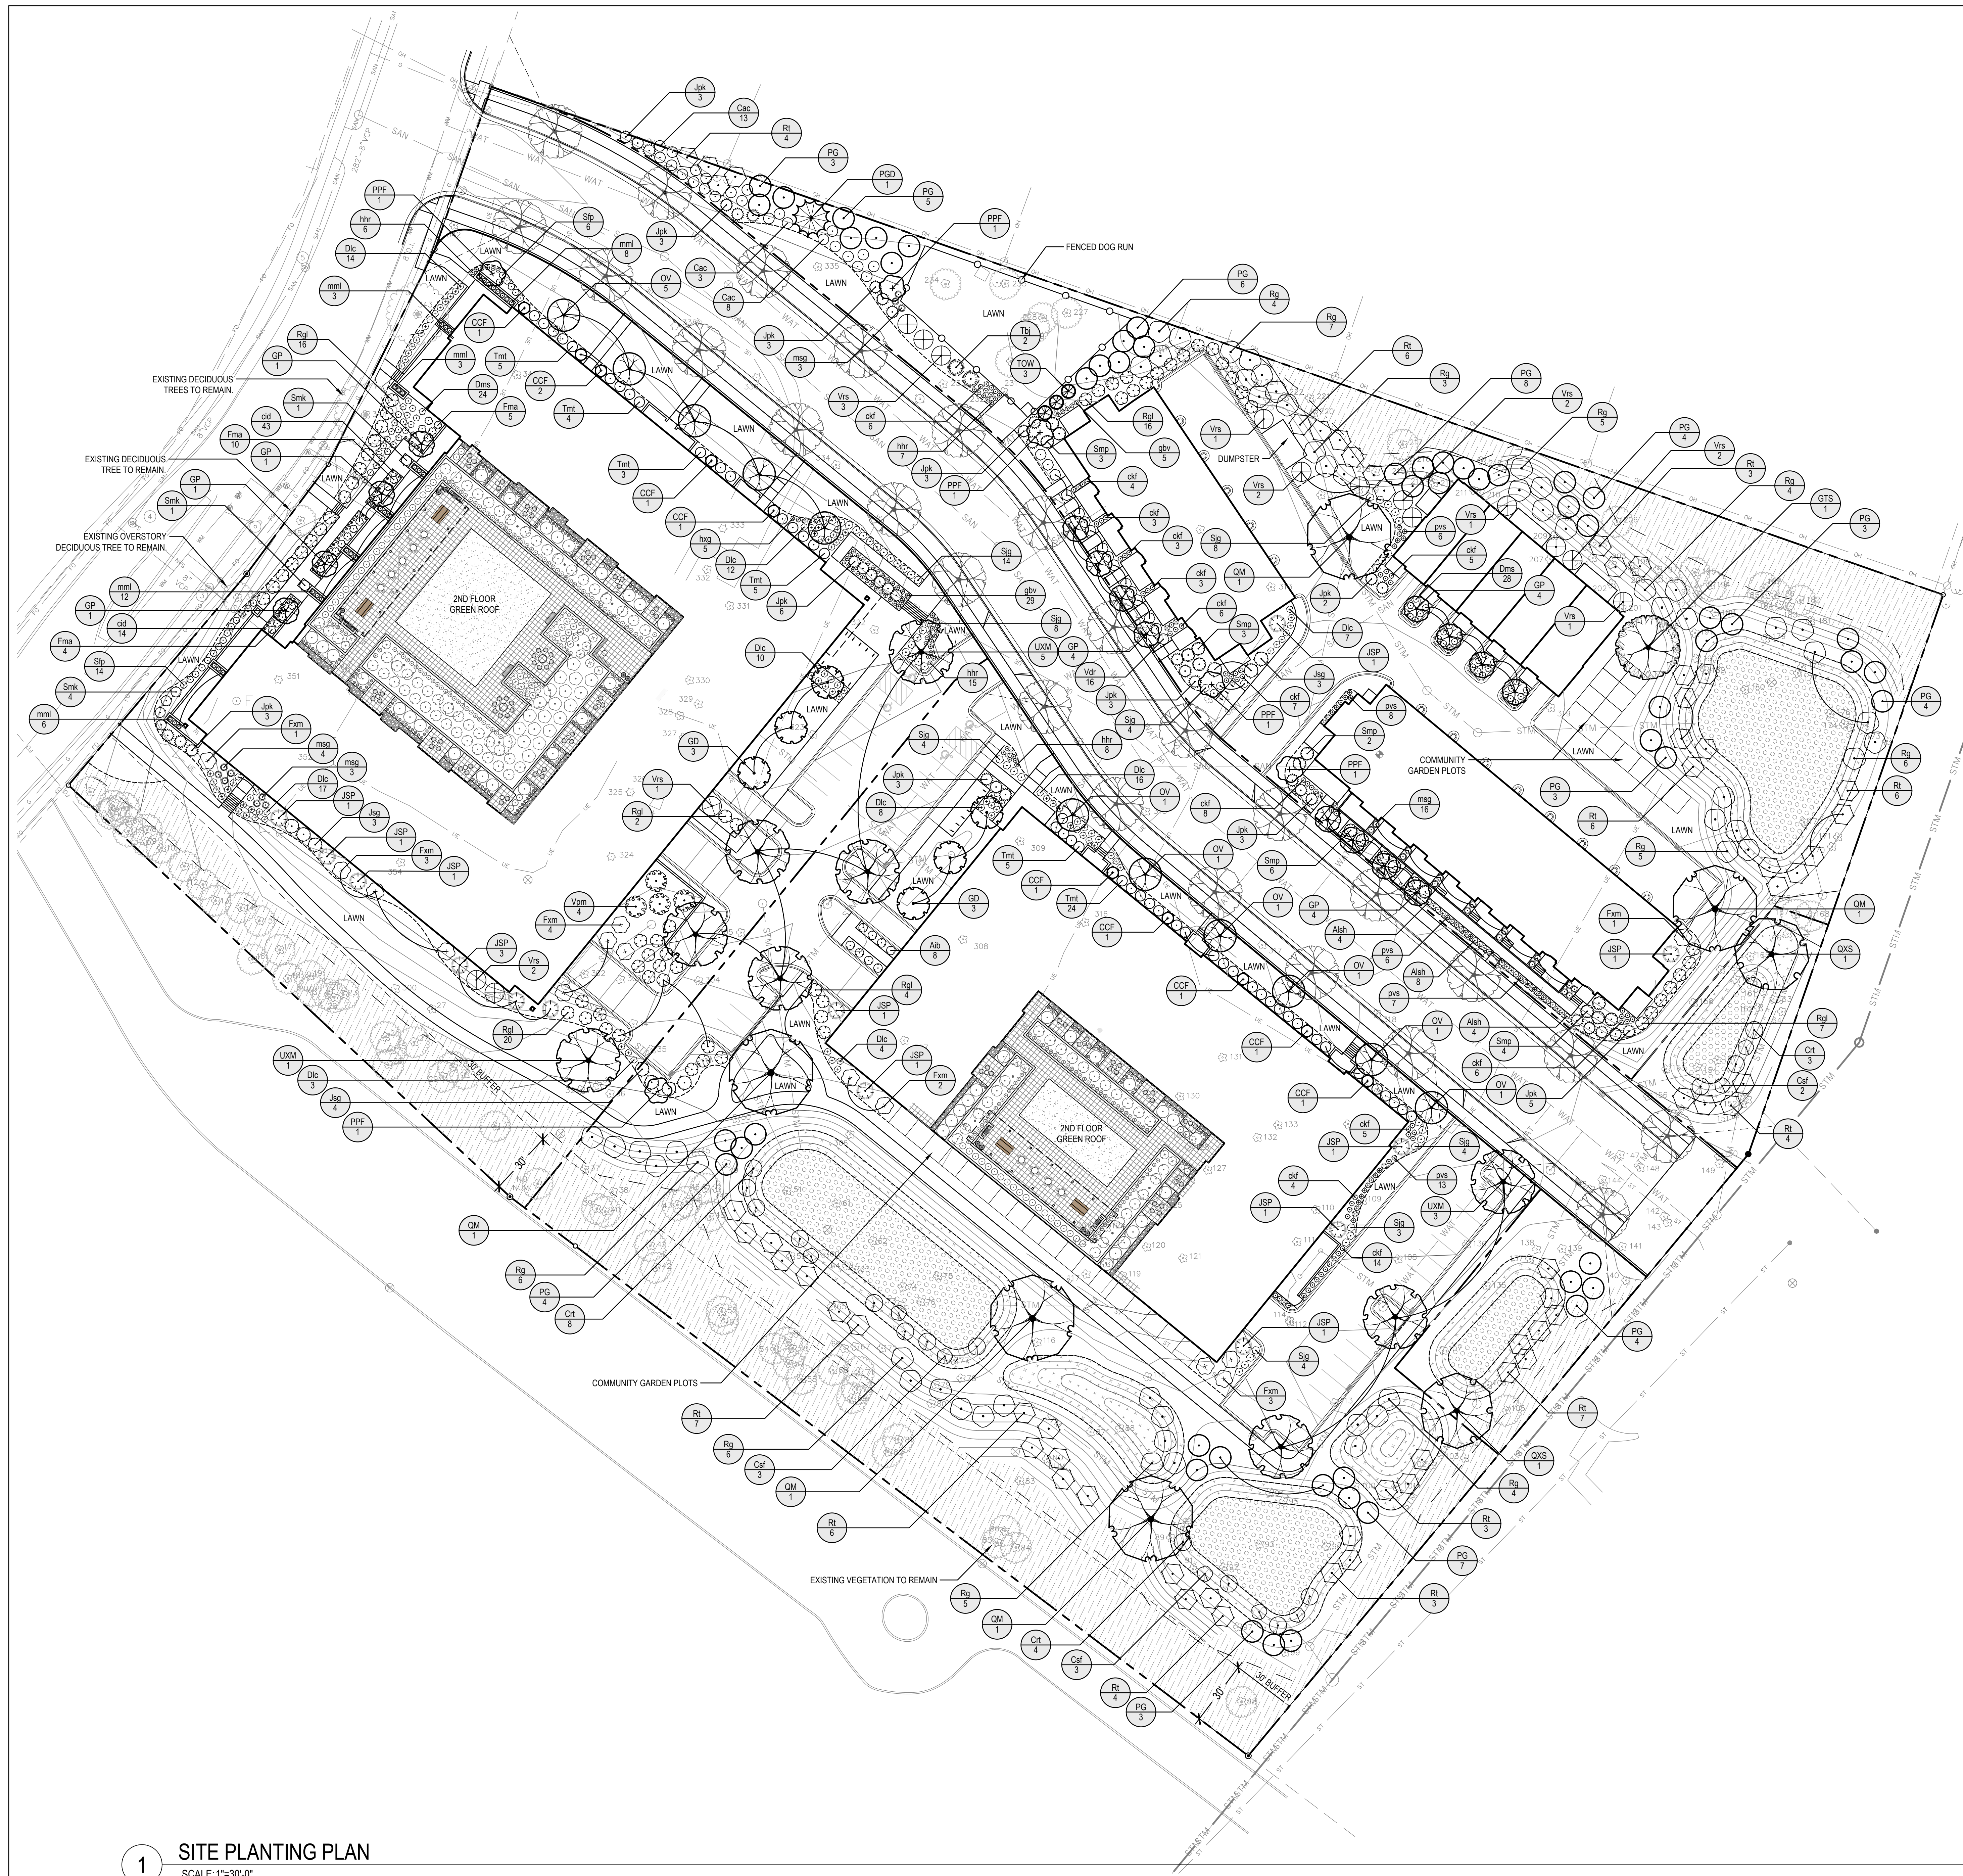


LEGEND:

	PROPERTY LINE
	EXISTING TREES
	EXISTING TREES (UNDISTURBED)
	PROPOSED STREET TREES
	EXISTING VEGETATION (UNDISTURBED)
	PROPOSED NATIVE MESC MIX (SEED)
	PROPOSED BIO-RETENTION MIX (PLUGS)
	PROPOSED SHOVEL CUT EDGING
	EXISTING CONTOURS
	PROPOSED CONTOURS

- NOTES:**
- SEE L101 FOR PLANT LIST, QUANTITIES AND LANDSCAPE WORKSHEET.
 - SEE SHEET L102 FOR LANDSCAPING ON 2ND FLOOR GREEN ROOFS.
 - SEE CIVIL DRAWINGS FOR SITE LAYOUT, GRADING, UTILITIES AND STORM WATER MANAGEMENT.
 - ALL LAWN AREAS SHALL BE SEEDED WITH FESCUE/KENTUCKY BLUE GRASS BLEND.
 - ALL DISTURBED AREAS OUTSIDE OF LAWN AREAS, SHRUB BEDS AND BIO-RETENTION AREAS SHALL BE SEEDED WITH NO-MOW GRASS MIX.
 - ALL PLANT BEDS SHALL RECEIVE 3" OF SHREDDED HARDWOOD BARK MULCH.
 - LOCATION AND SPECIES OF PROPOSED STREET TREES SHALL BE DETERMINED BY THE CITY FORESTER. (608) 266-4816.
- DRIP IRRIGATION SYSTEM SHALL BE INSTALLED FOR 2ND STORY GREEN ROOF PLANTINGS.



PRELIMINARY
NOT FOR CONSTRUCTION


1617 SHERMAN AVE BLDG A
VERMILION
1617 SHERMAN AVE
MADISON, WI 53704

2022.21.00

DATE	ISSUANCE/REVISIONS
05/17/2023	SITE PLAN REVIEW

1 SITE PLANTING PLAN
SCALE: 1"=30'-0"

0 30' 60'
1" = 30'-0"



NORTH

LANDSCAPE PLAN

L100

1/10/2023 11:25:29 AM