






BREESE STEVENS FIELD CONCESSIONS ADDITION

LOCATION MAP

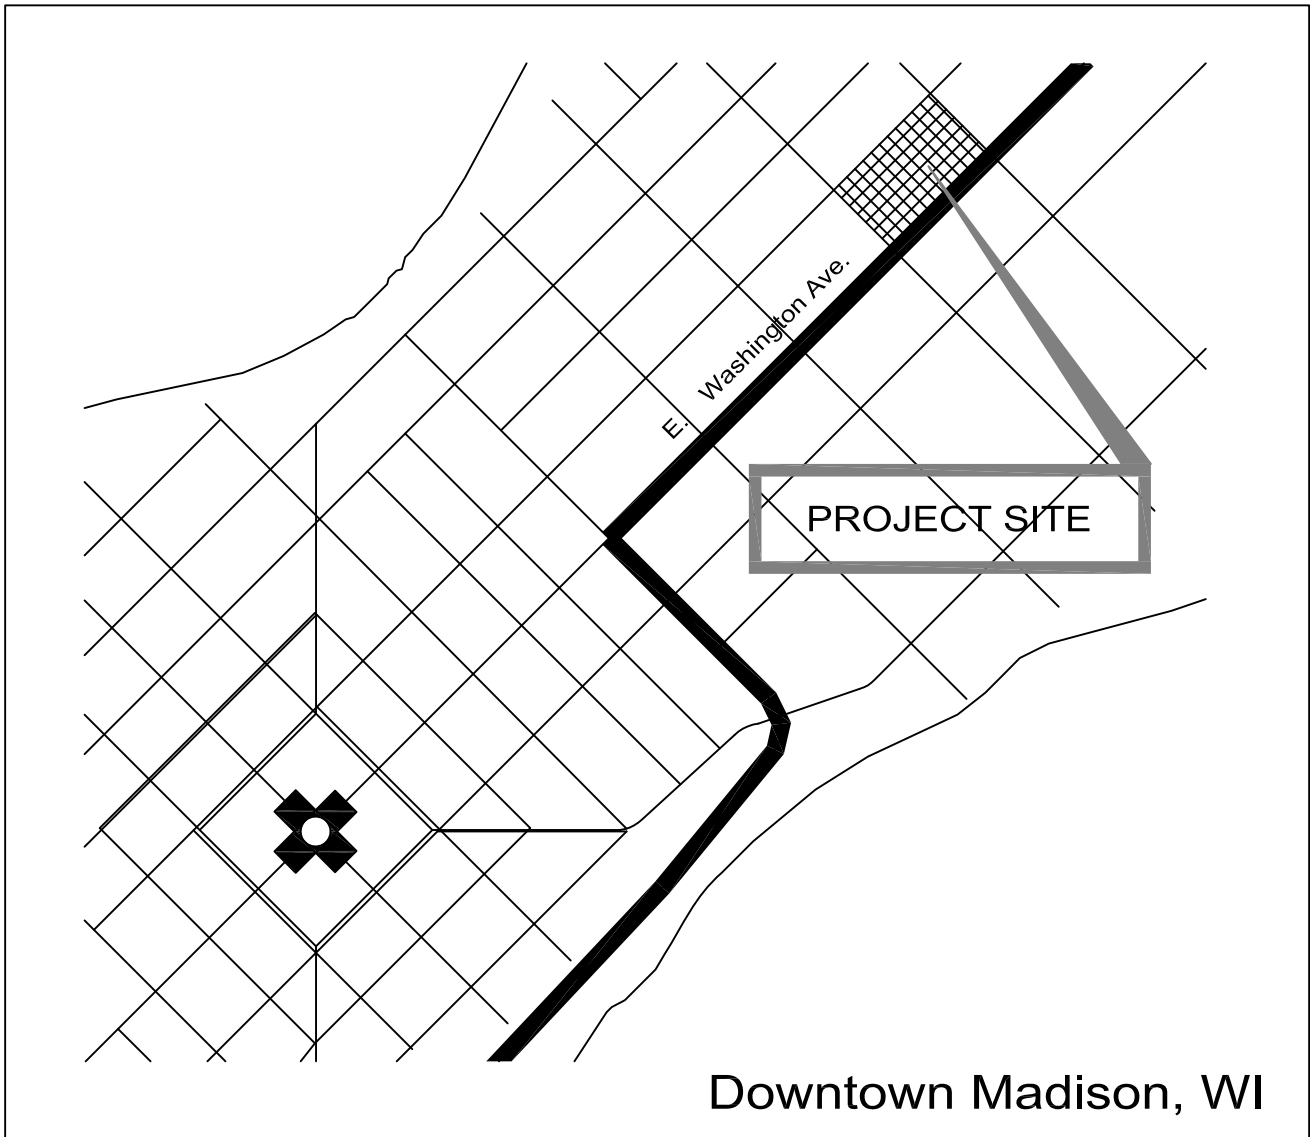



ISTHMUS
ARCHITECTURE, INC.

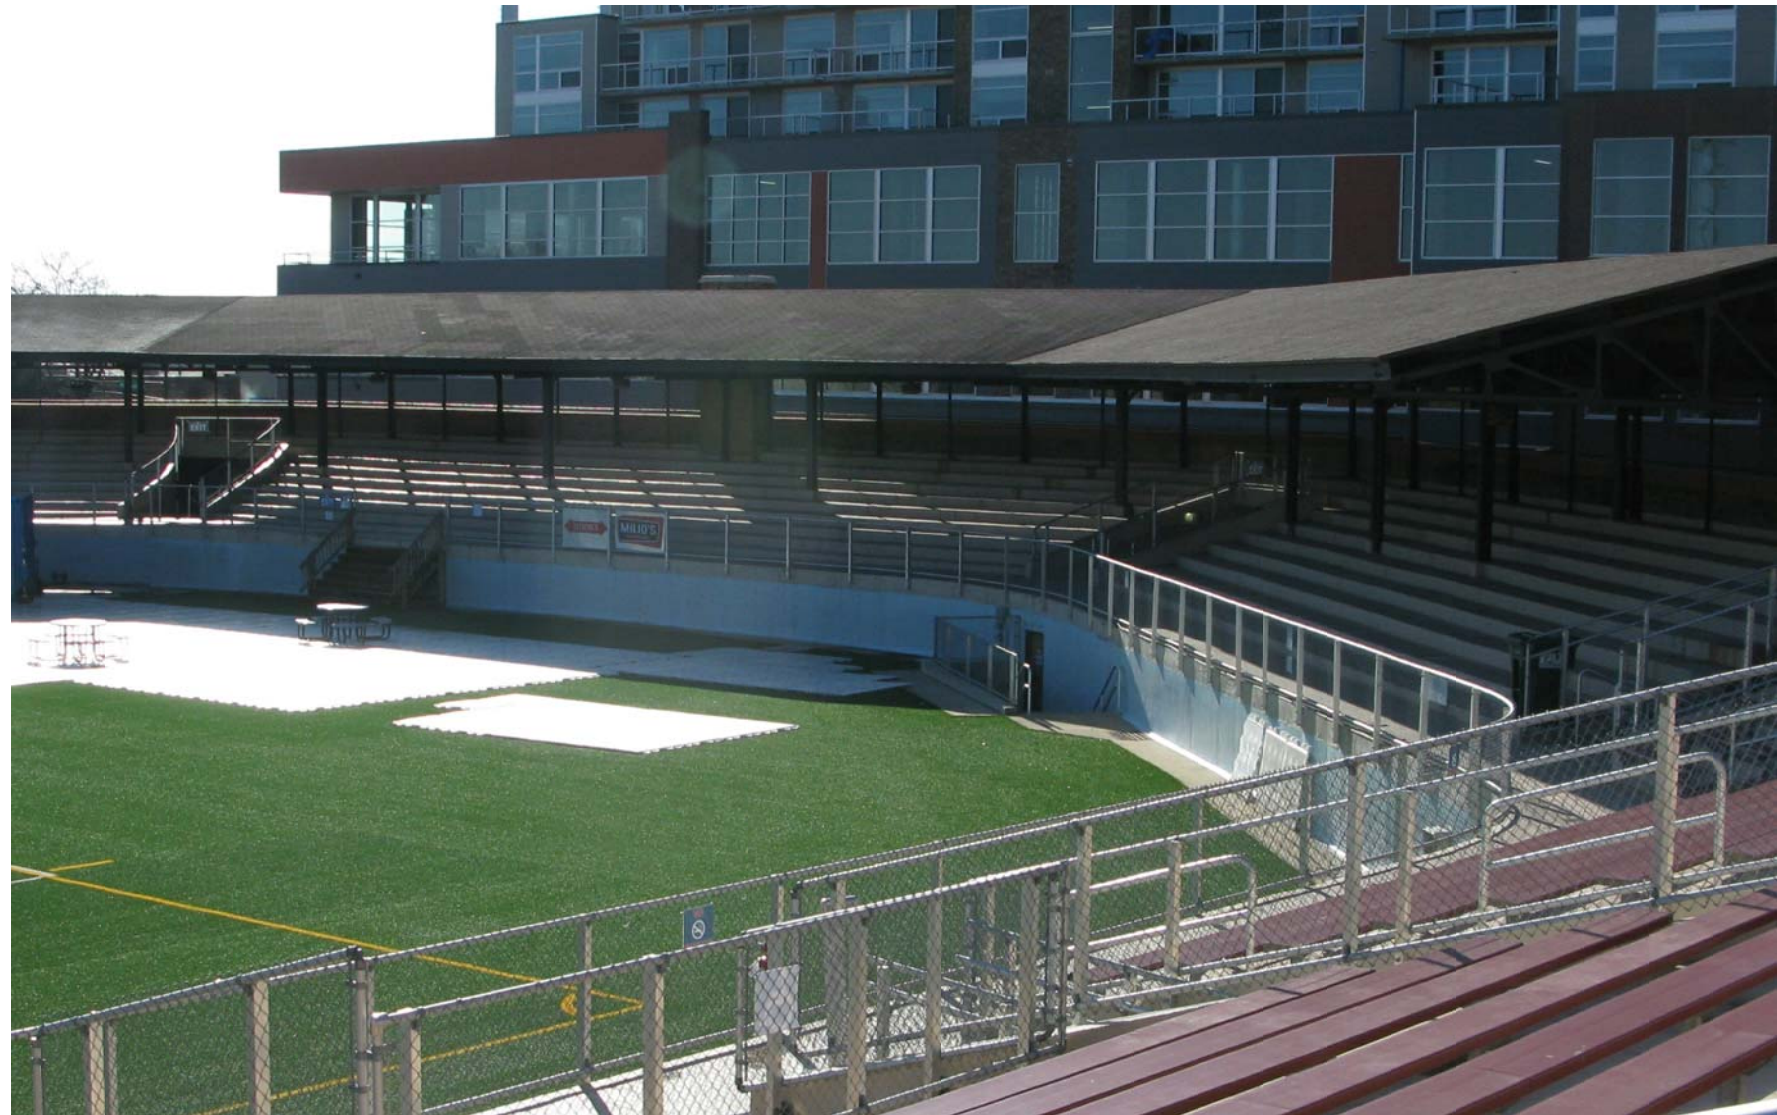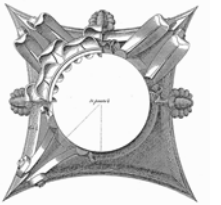

BREESE STEVENS FIELD
**CONCESSIONS
BUILDING ADDITION**

Project
Proj. No.: 1617.02
CONTEXT IMAGES

design phase

Scale:
Drawn By: pr

Date: 12-01-17


**Preliminary
Not for Construction**



EAST MIFFLIN STREET

SERVICE GATE

ISTHMUS
ARCHITECTURE, INC.

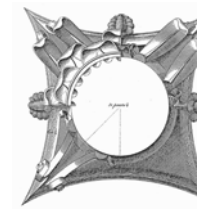

NORTH PATERSON STREET

EXISTING GRANDSTAND

MASONRY RESTORATION
DRAINAGE MITIGATION

FIXED ACCESSIBLE
PEDESTRIAN RAMP

CONCESSION BUILDING
PROJECT BOUNDARY

EXISTING ATHLETIC FIELD
ARTIFICIAL TURF

MASONRY RESTORATION
DRAINAGE MITIGATION

EXISTING PRESS BOX

NORTH BREARLY STREET

BREESE STEVENS FIELD
**CONCESSIONS
BUILDING ADDITION**

Project
Proj. No.: 1617.02

design phase

Scale:
Drawn By: pr

Date: 12-01-17

**Preliminary
Not for Construction**



Sheet
A0.1

MAIN GATE

EAST WASHINGTON AVENUE

1 ARCHITECTURAL SITE PLAN
1/4"=1'-0"



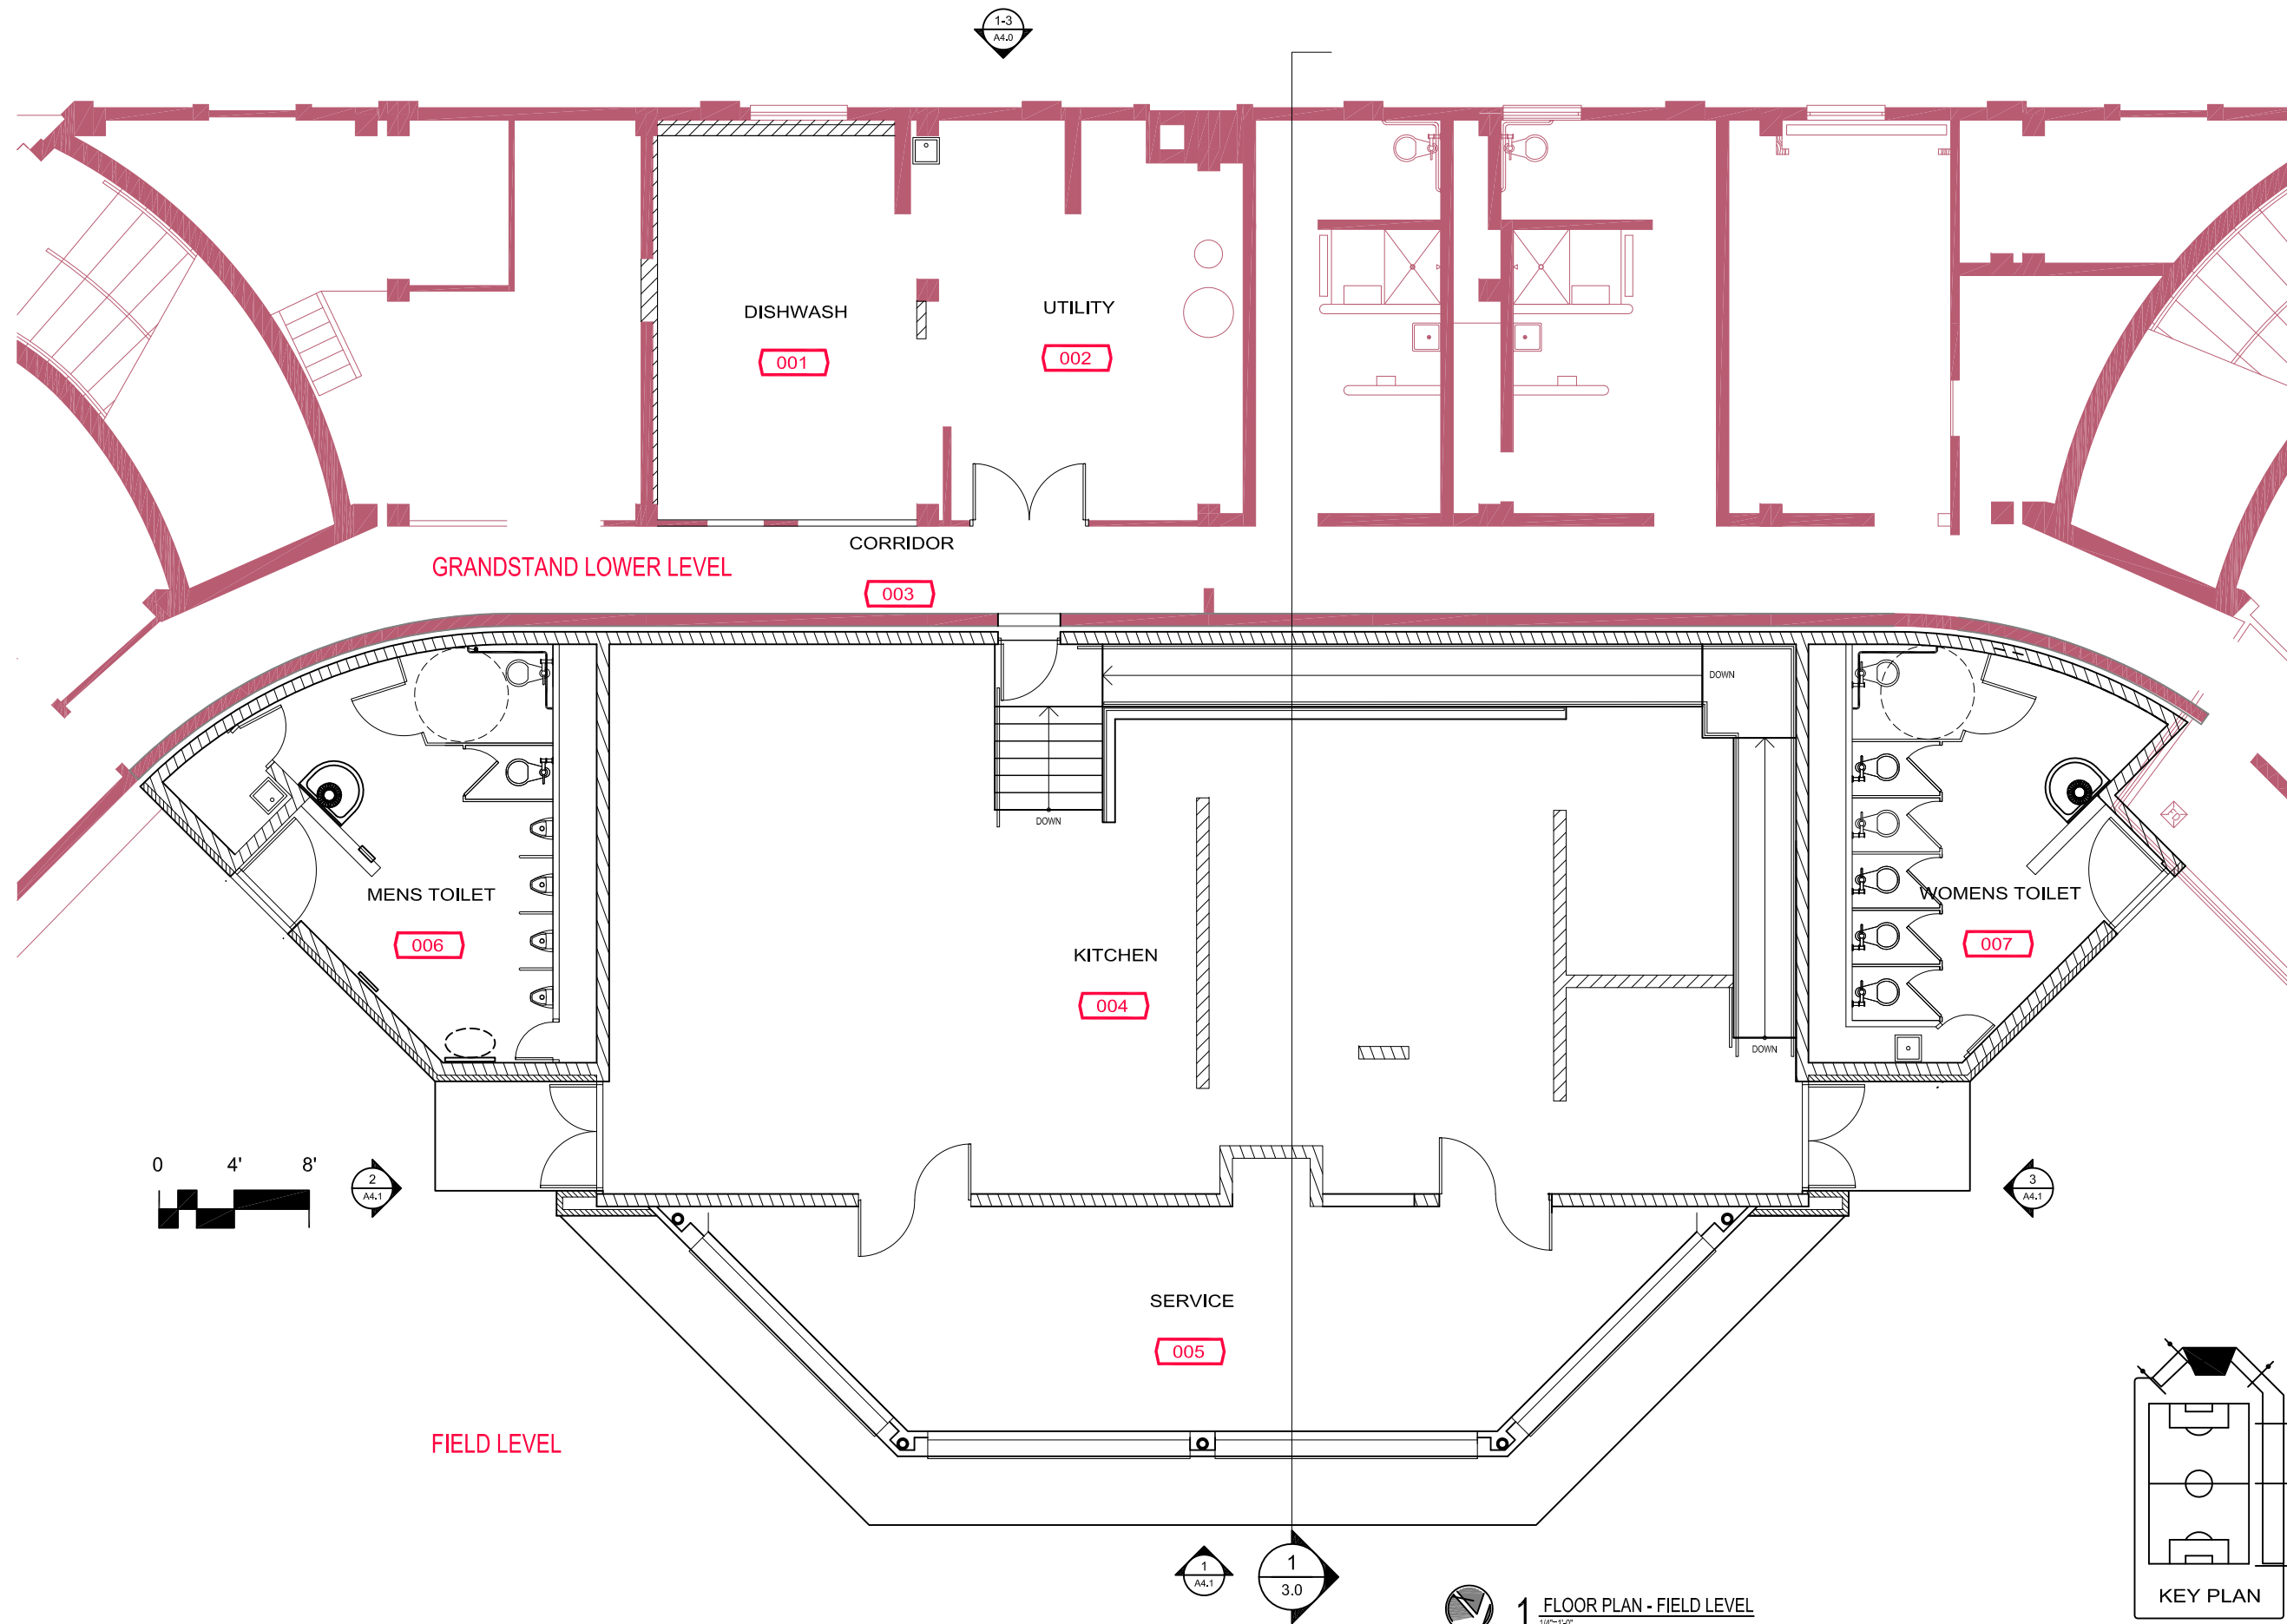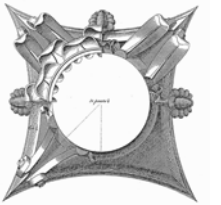

BREESE STEVENS FIELD
CONCESSIONS
BUILDING ADDITION

Project
Proj. No.: 1617.02
FIELD LEVEL
FLOOR PLAN


design phase



Scale:
Drawn By: pr
Date: 12-01-17

Preliminary
Not for Construction

Sheet
A2.1

1 FLOOR PLAN - FIELD LEVEL
1/4"=1'-0"

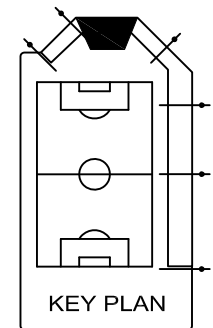


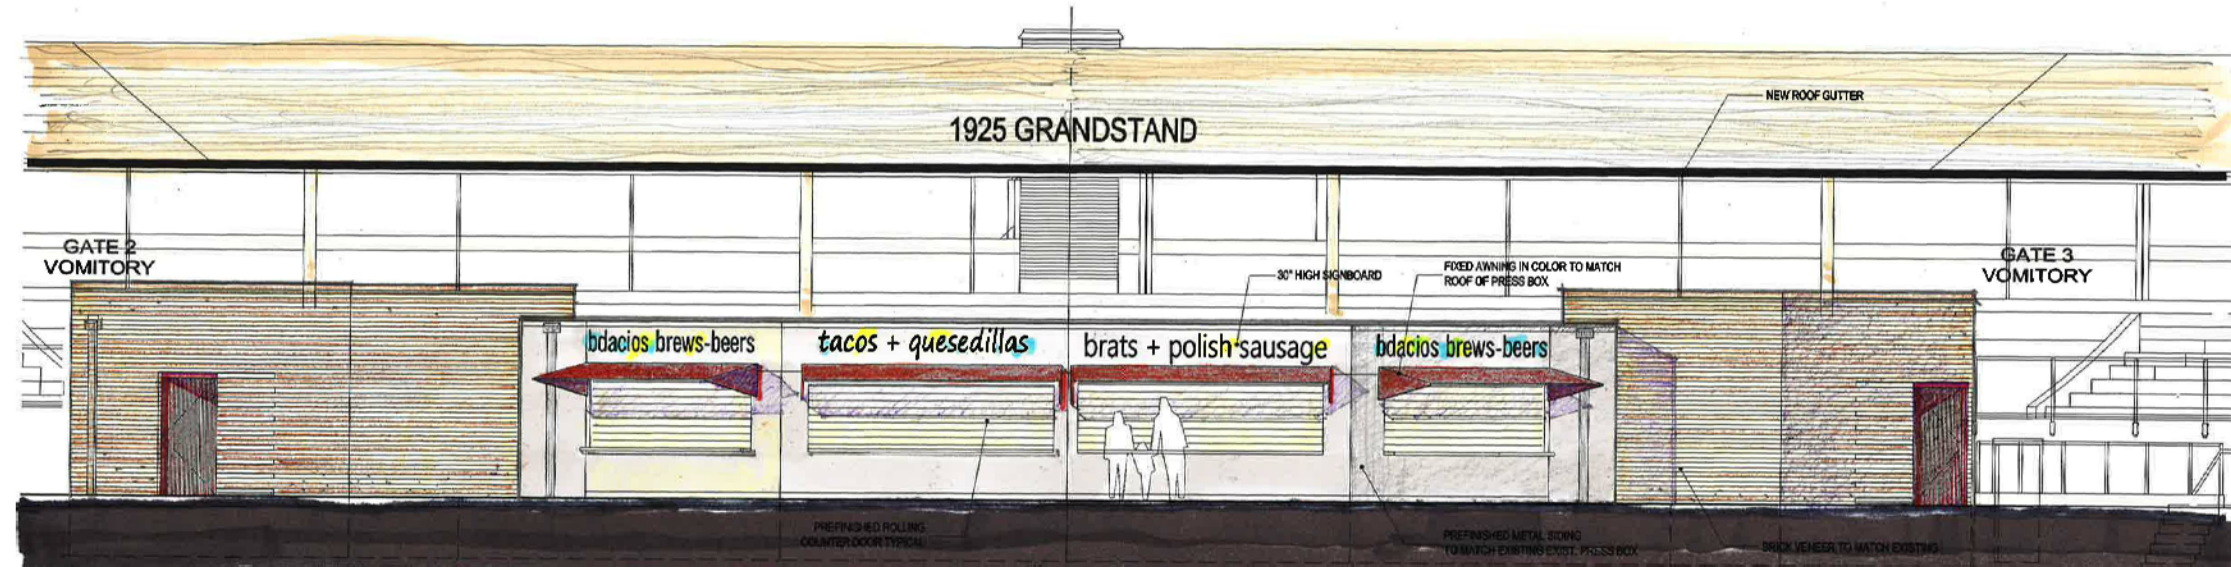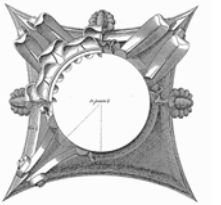

1 SOUTHEAST ELEVATION - CONCESSIONS ADDITION
Scale: 1/4"=1'-0"



BRICK MATCHED TO 2008 WORK

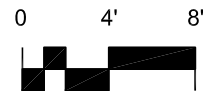


AWNING COLOR TO MATCH PRESS BOX ROOF



SIDING MATCHES PRESS BOX



2 SOUTH ELEVATION - CONCESSIONS ADDITION
Scale: 1/4"=1'-0"

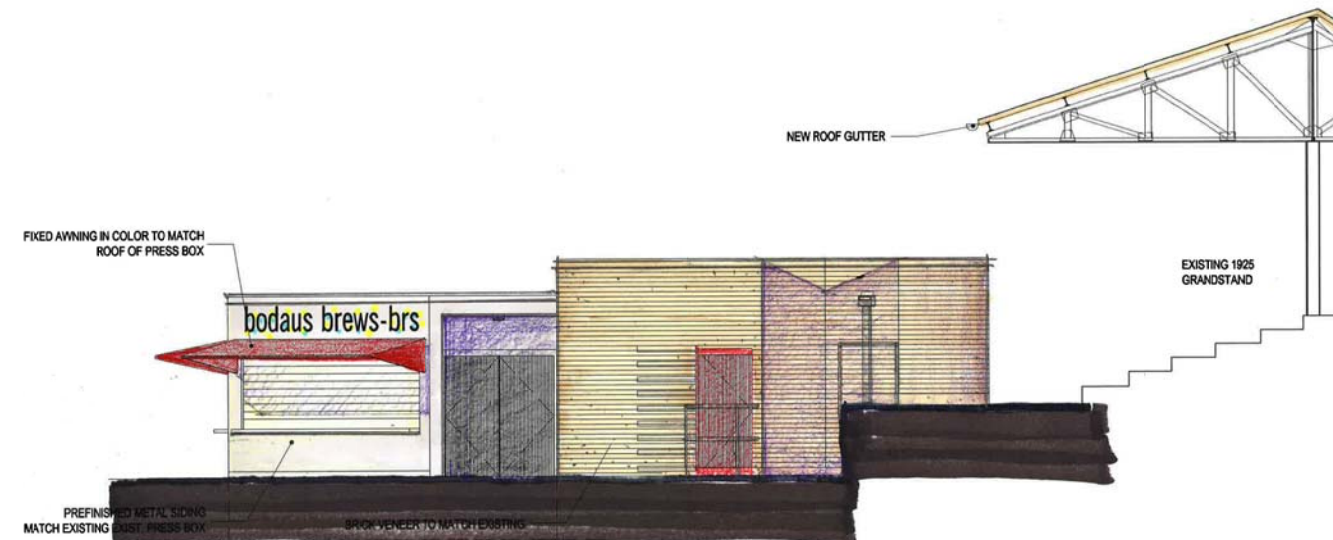

3 EAST ELEVATION - CONCESSIONS ADDITION
Scale: 1/4"=1'-0"

BREESE STEVENS FIELD
CONCESSIONS
BUILDING ADDITION

Project
Proj. No.: 1617.02
ELEVATIONS
INTERIOR of GRANDSTAND

design phase

Scale:
Drawn By: pr

Date: 12-01-17


Preliminary
Not for Construction

Sheet
A4.1




Concession Addition to Breese Stevens Field



I S T H M U S
ARCHITECTURE, INC.

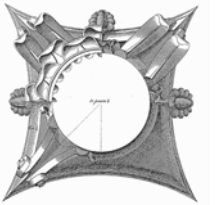


1925 GRANDSTAND

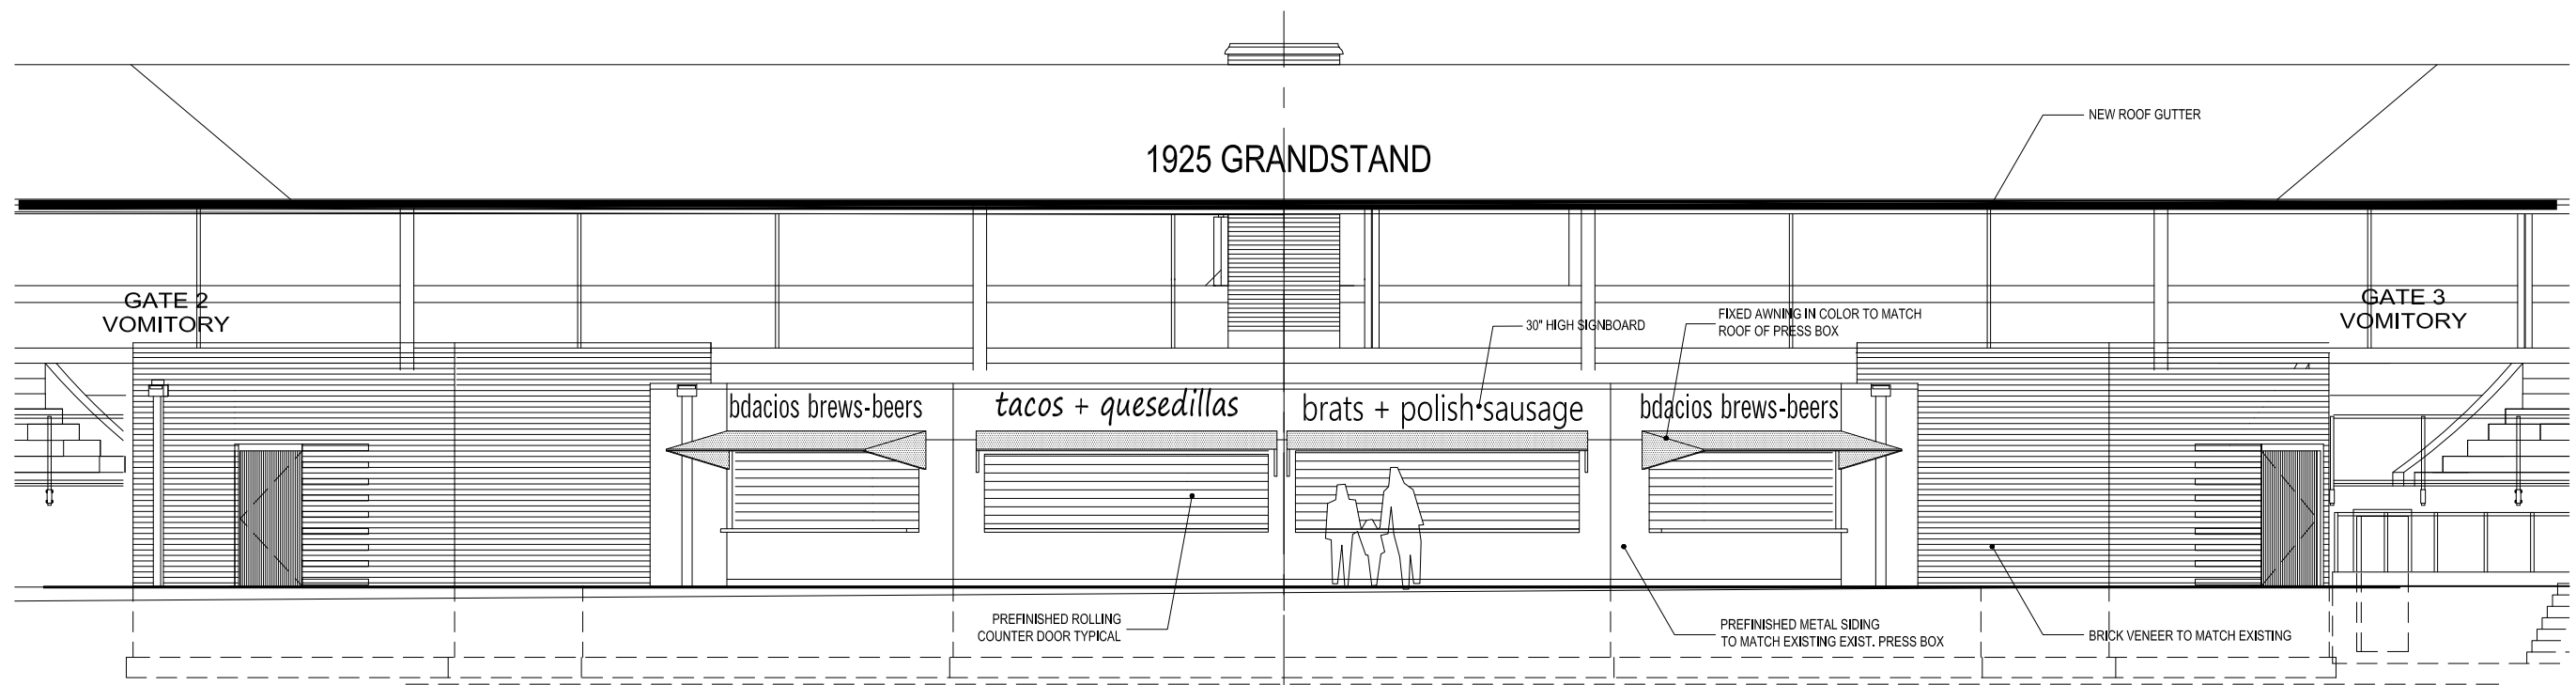

1 SOUTHEAST ELEVATION - CONCESSIONS ADDITION
Scale: 1/4"=1'-0"

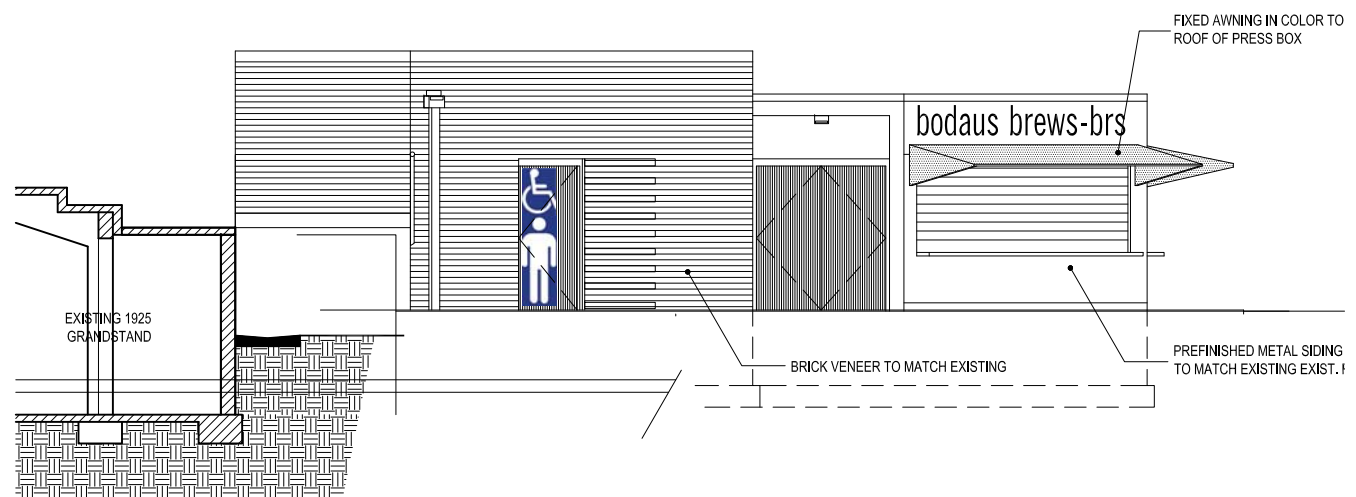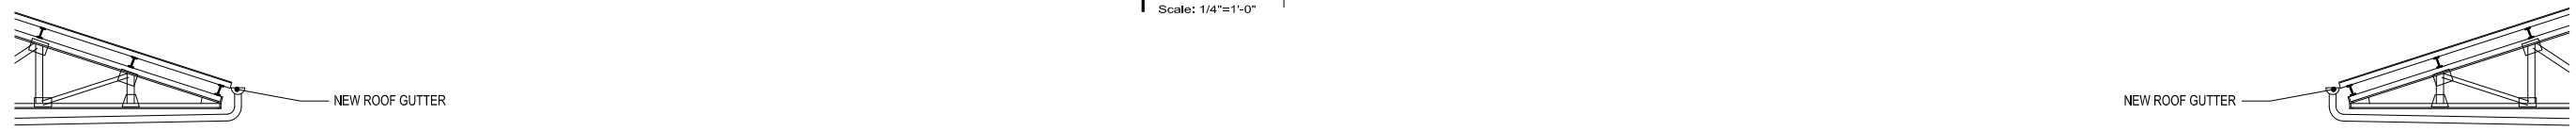

2 SOUTH ELEVATION - CONCESSIONS ADDITION
Scale: 1/4"=1'-0"

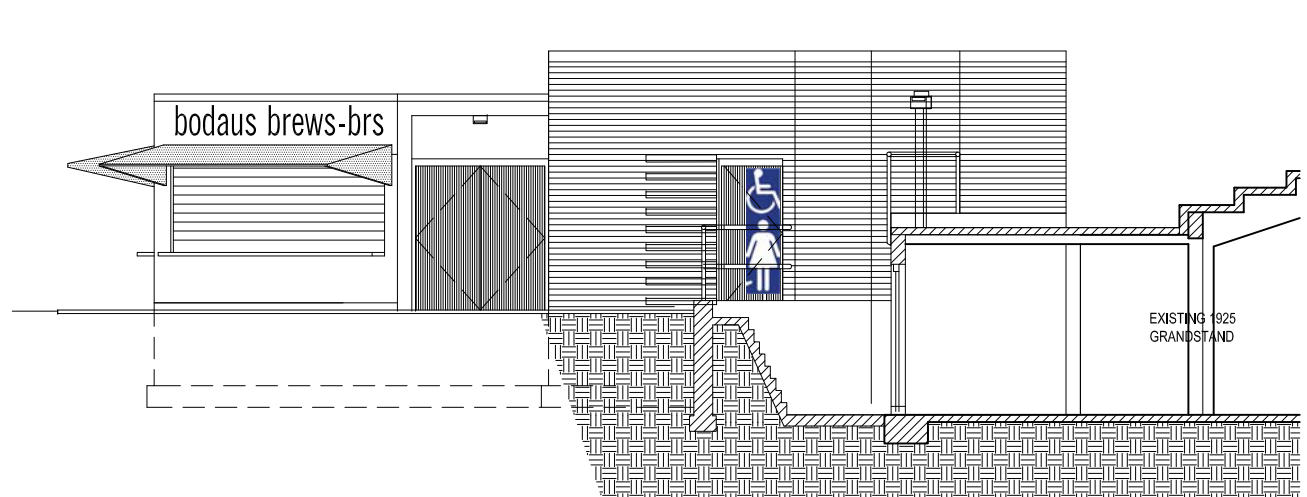

3 EAST ELEVATION - CONCESSIONS ADDITION
Scale: 1/4"=1'-0"

BREESE STEVENS FIELD
CONCESSIONS
BUILDING ADDITION

Project
Proj. No.: 1617.02
ELEVATIONS
INTERIOR of GRANDSTAND



design phase

Scale:
Drawn By: pr


Date: 12-01-17

Preliminary
Not for Construction


Sheet
A4.1

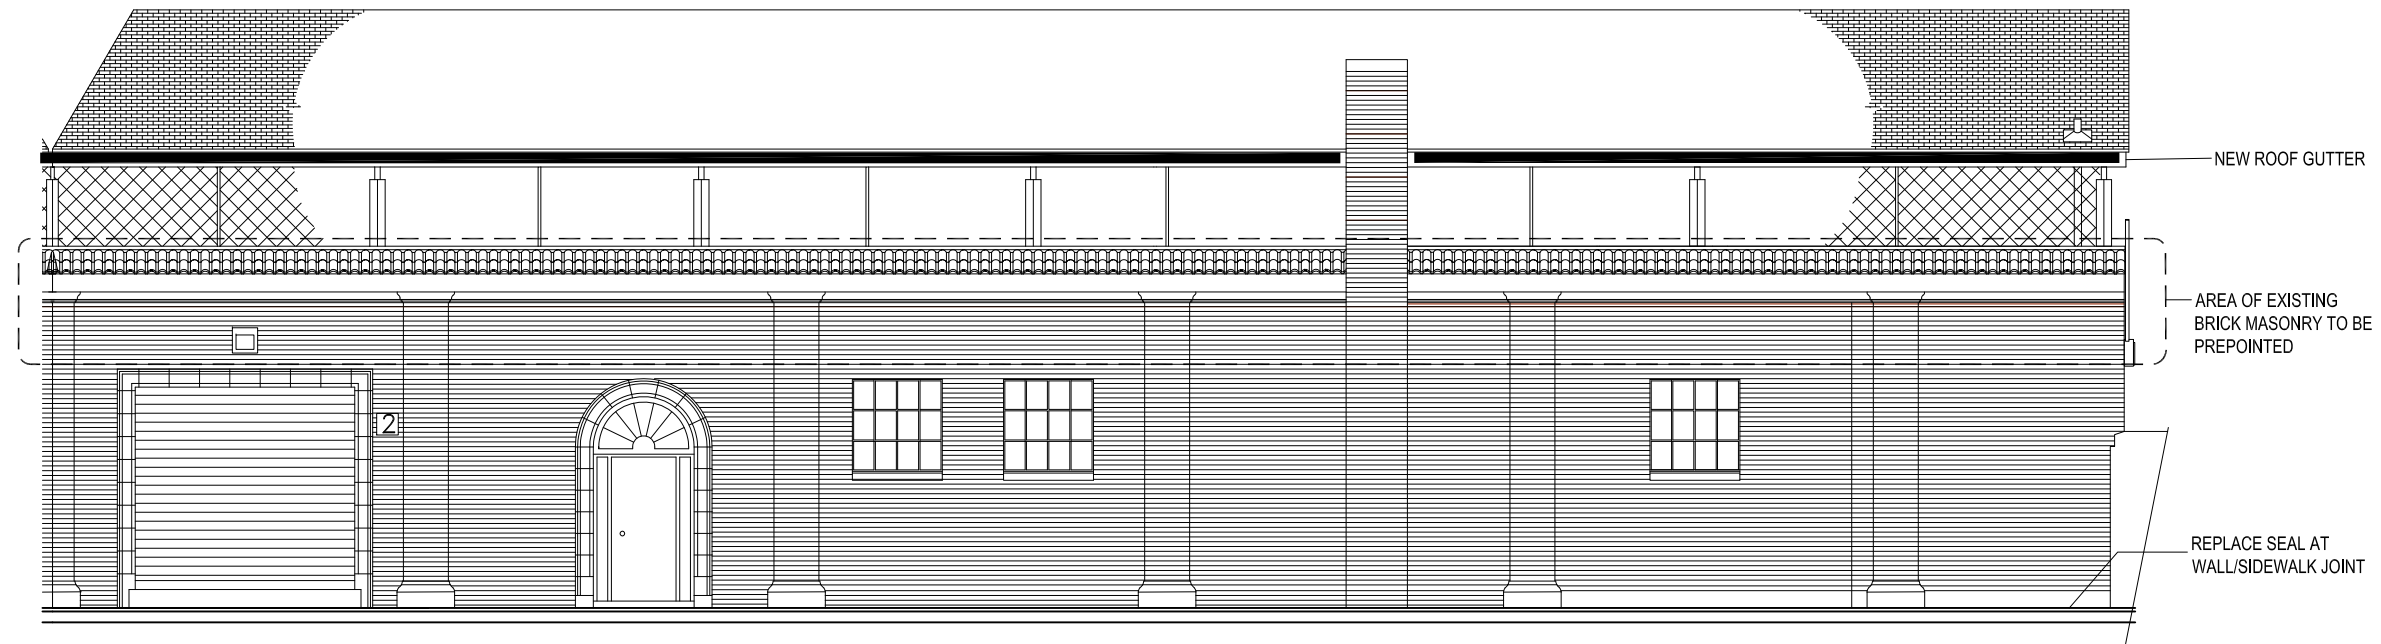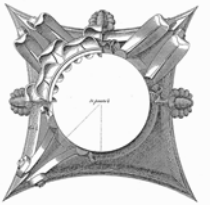

1 SOUTH ELEVATION @ PATERSON ST.
Scale: 1/4"=1'-0"

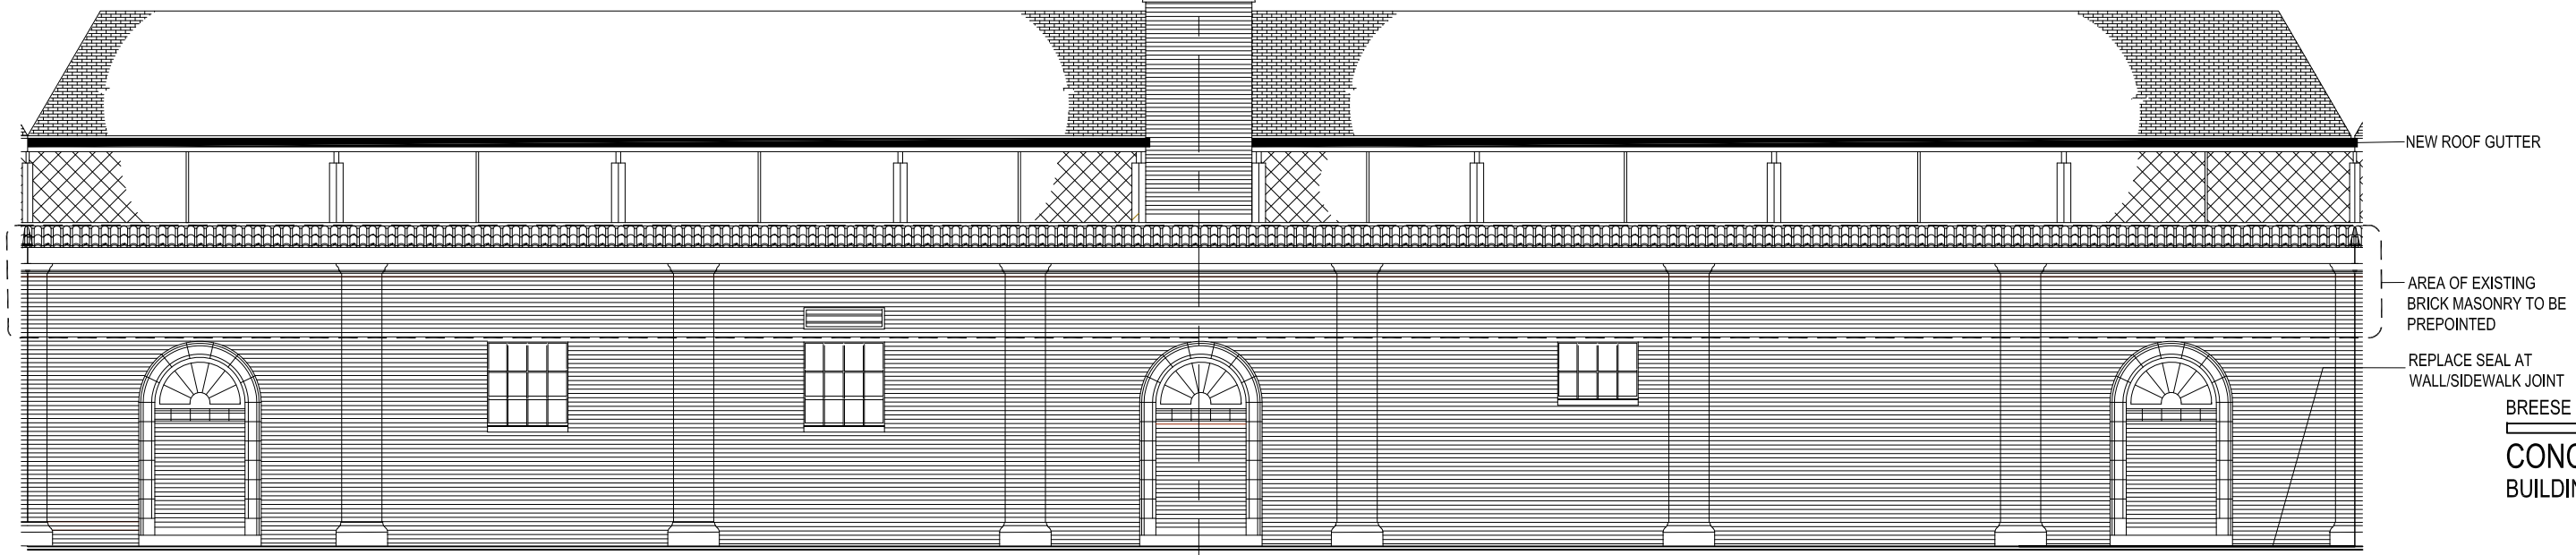

2 SOUTHWEST ELEVATION @ PATERSON ST.
Scale: 1/4"=1'-0"

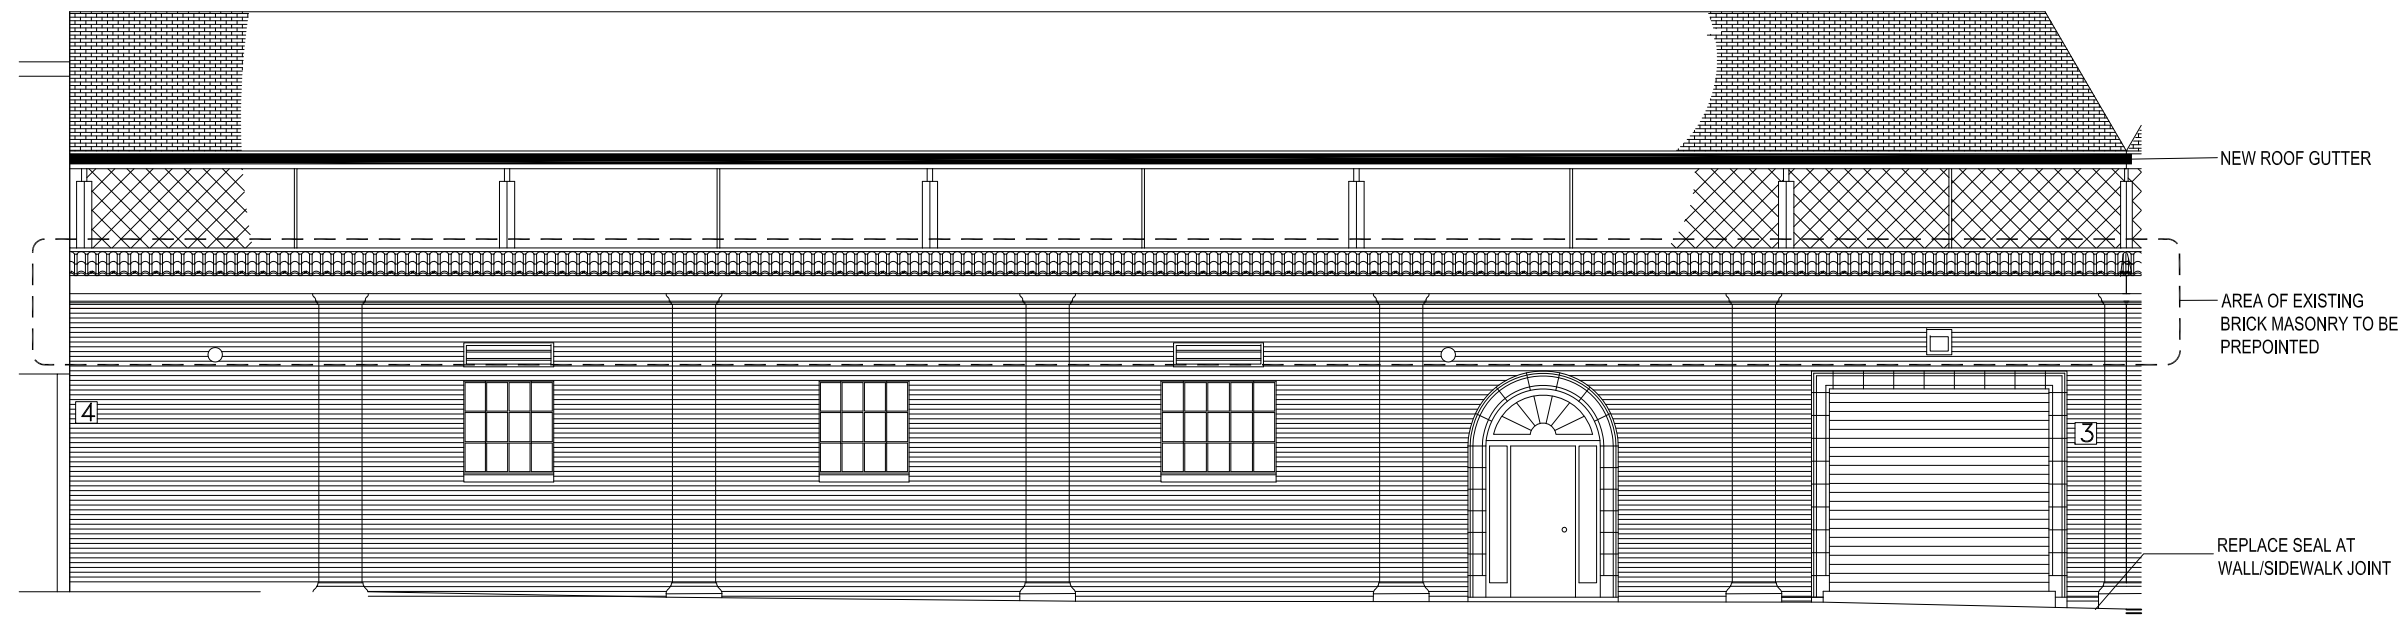

3 WEST ELEVATION @ PATERSON ST.
Scale: 1/4"=1'-0"

BREESE STEVENS FIELD
CONCESSIONS
BUILDING ADDITION

Project
Proj. No.: 1617.02

ELEVATIONS
EXTERIOR of GRANDSTAND

design phase

Scale:
Drawn By: pr

Date: 12-01-17

*Preliminary
Not for Construction*

Sheet
A4.0