


Roof
 3" Dry 1:2:3 1/2 Conc. roof supported by
 Steeltex or equal expanded metal.
 Stringers 25' span, 24" centers Truscor,
 Havenmeyer or equal, 105 lb. load.
 Northwest, ingot, rib lath, 3 1/2 lb. or equal.
 Plaster, putty coat finish.
 Four ply composition roof.


2-4x4x5/8 Angles 12'-0" long
 2-5x9 Doors Kalemeir or equal
 4-12x18 Window Panes in each door

FRONT ELEVATION
 Scale 1/2"=1'


NOTE: Place 2-4x4x5/8 Angles over this door and all windows.
 Build about 40 ft. of Madison Standard Sidewalk 6' wide
 from this building to the walk on First St.

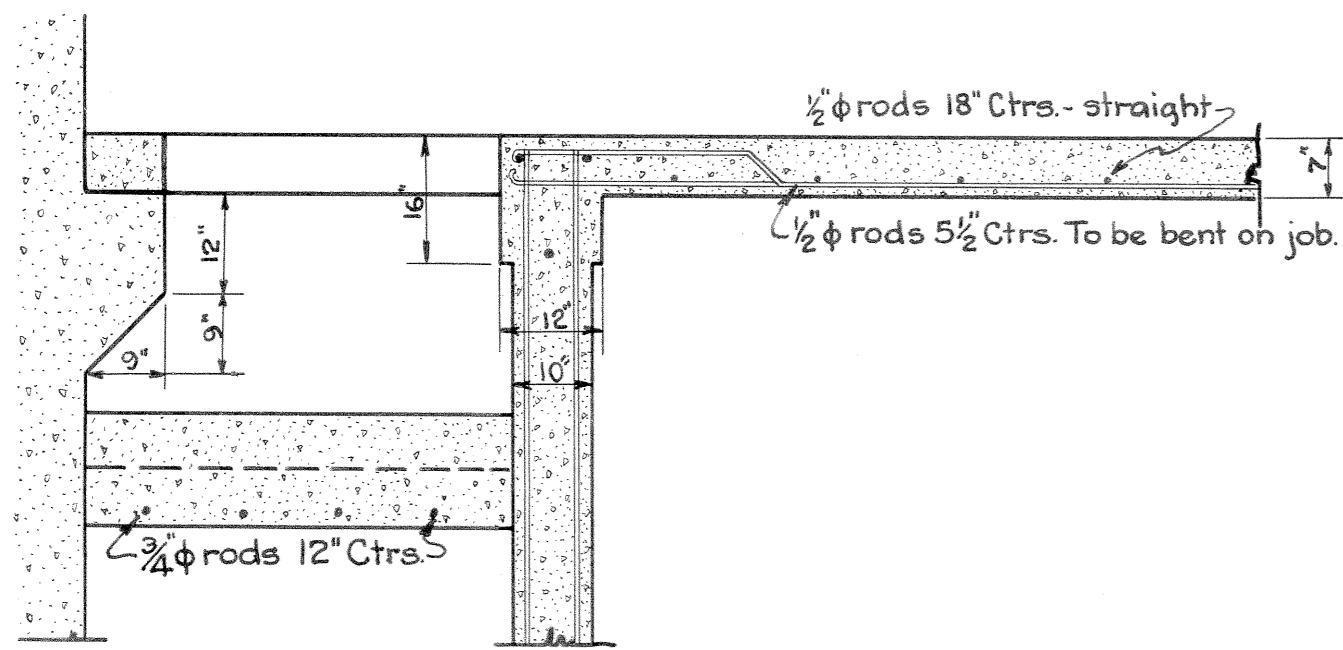


**SECTION OF FLOOR
 AT STAIRWAY**

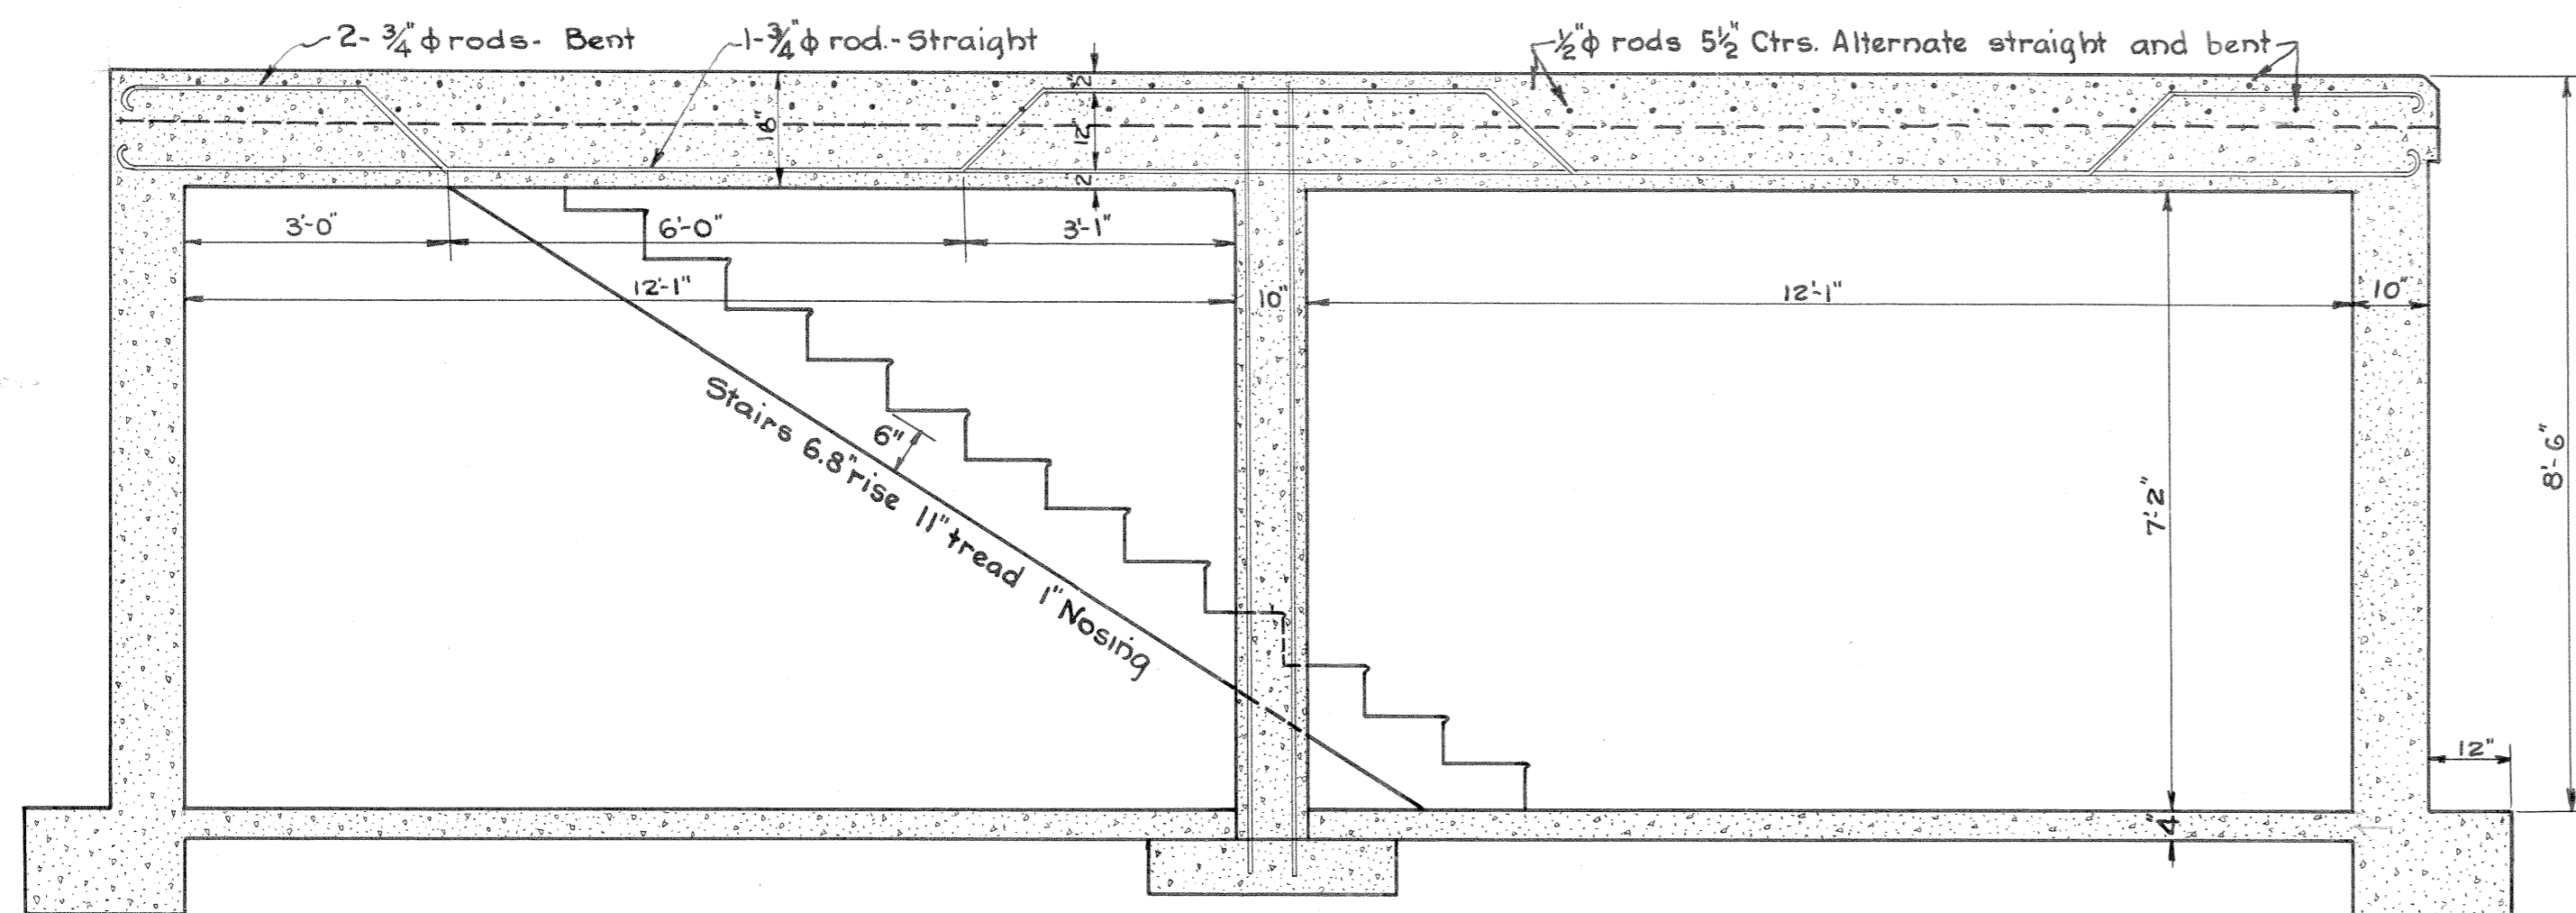

SECTION THRU BEAM AT STAIRWAY
 Scale 1/2"=1'

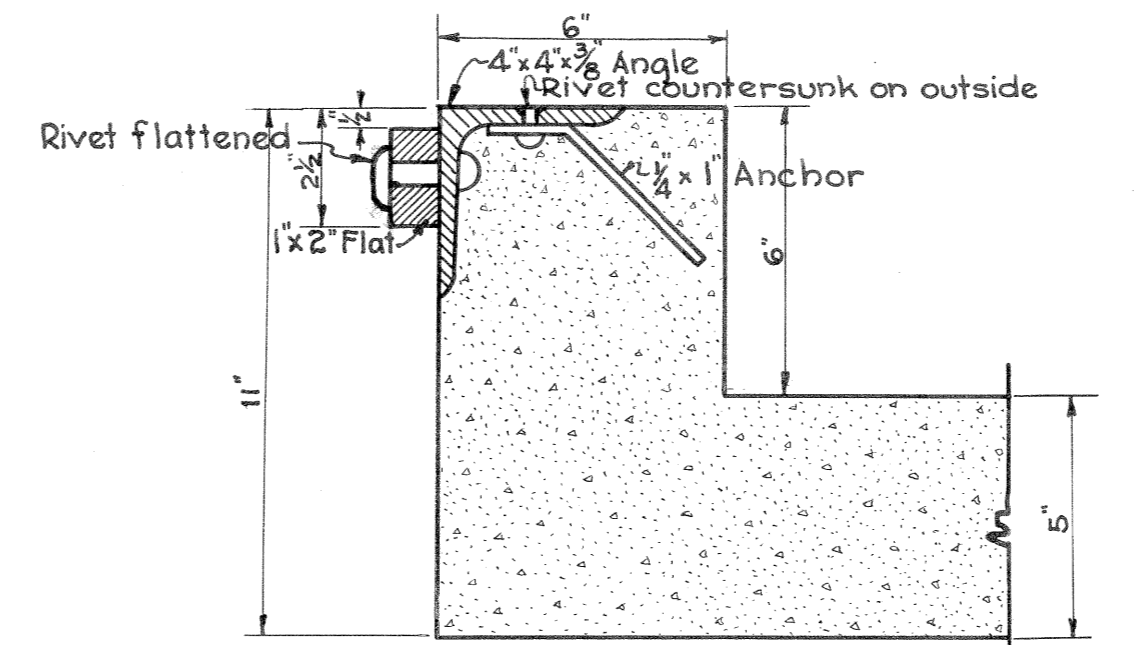

SECTION THRU COVER FRAME
 Scale 3"=1'

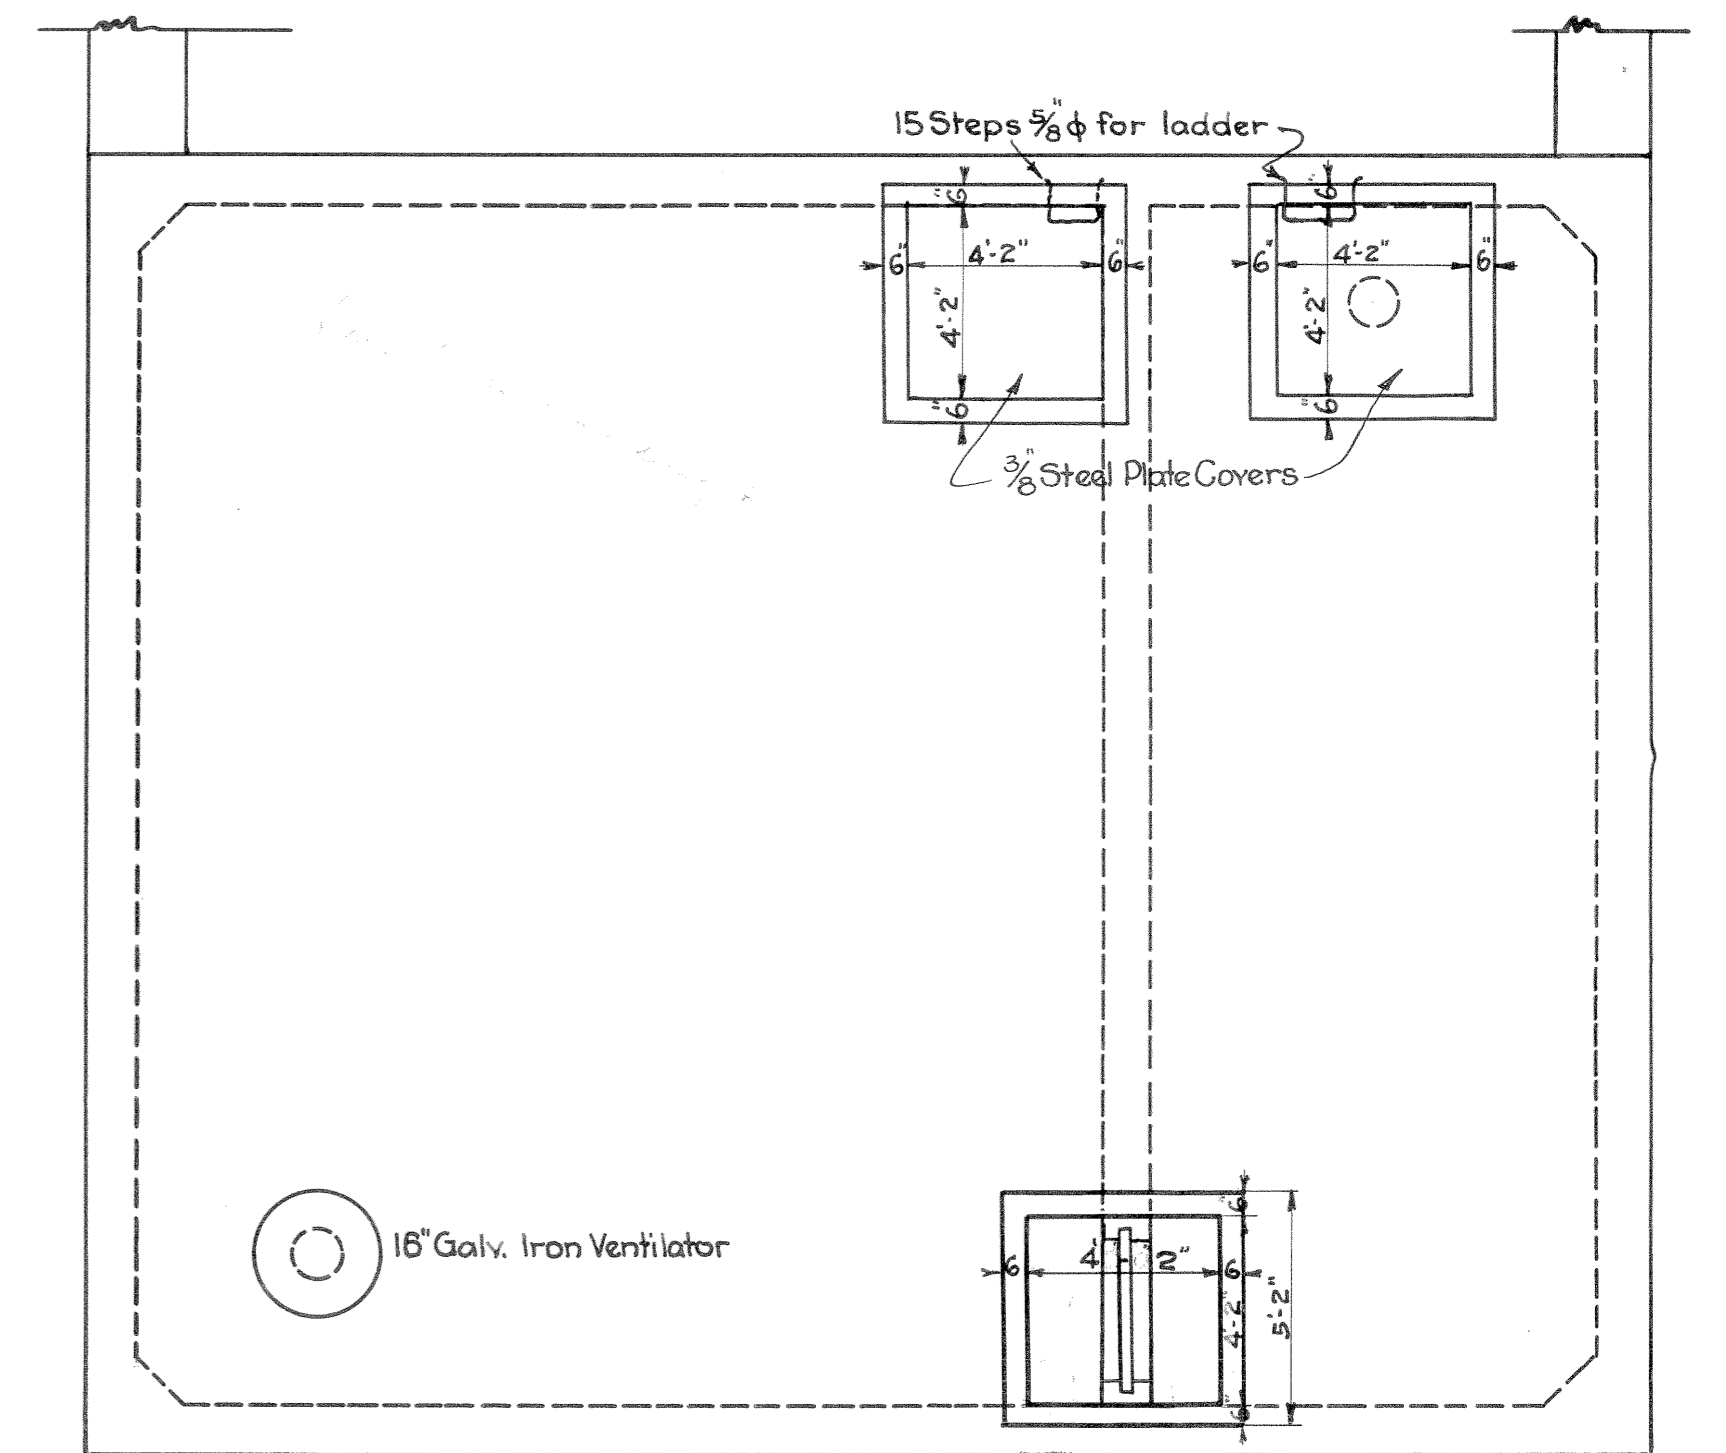

OPENINGS IN ROOF OF RECEIVING WELL
 Scale 1/4"=1'


CITY OF MADISON, WISCONSIN WATER DEPARTMENT	
UNIT WELL NO. 3	
PUMP HOUSE AND RECEIVING WELL	
Scales as shown City Engineer	September 1928 Supt. Water Dept.
Drawn by E.L.N. Traced by E.L.N.	W57

1. North Corner

**Front side faces
N. First St.**

**Right side faces
E. Johnson St.**



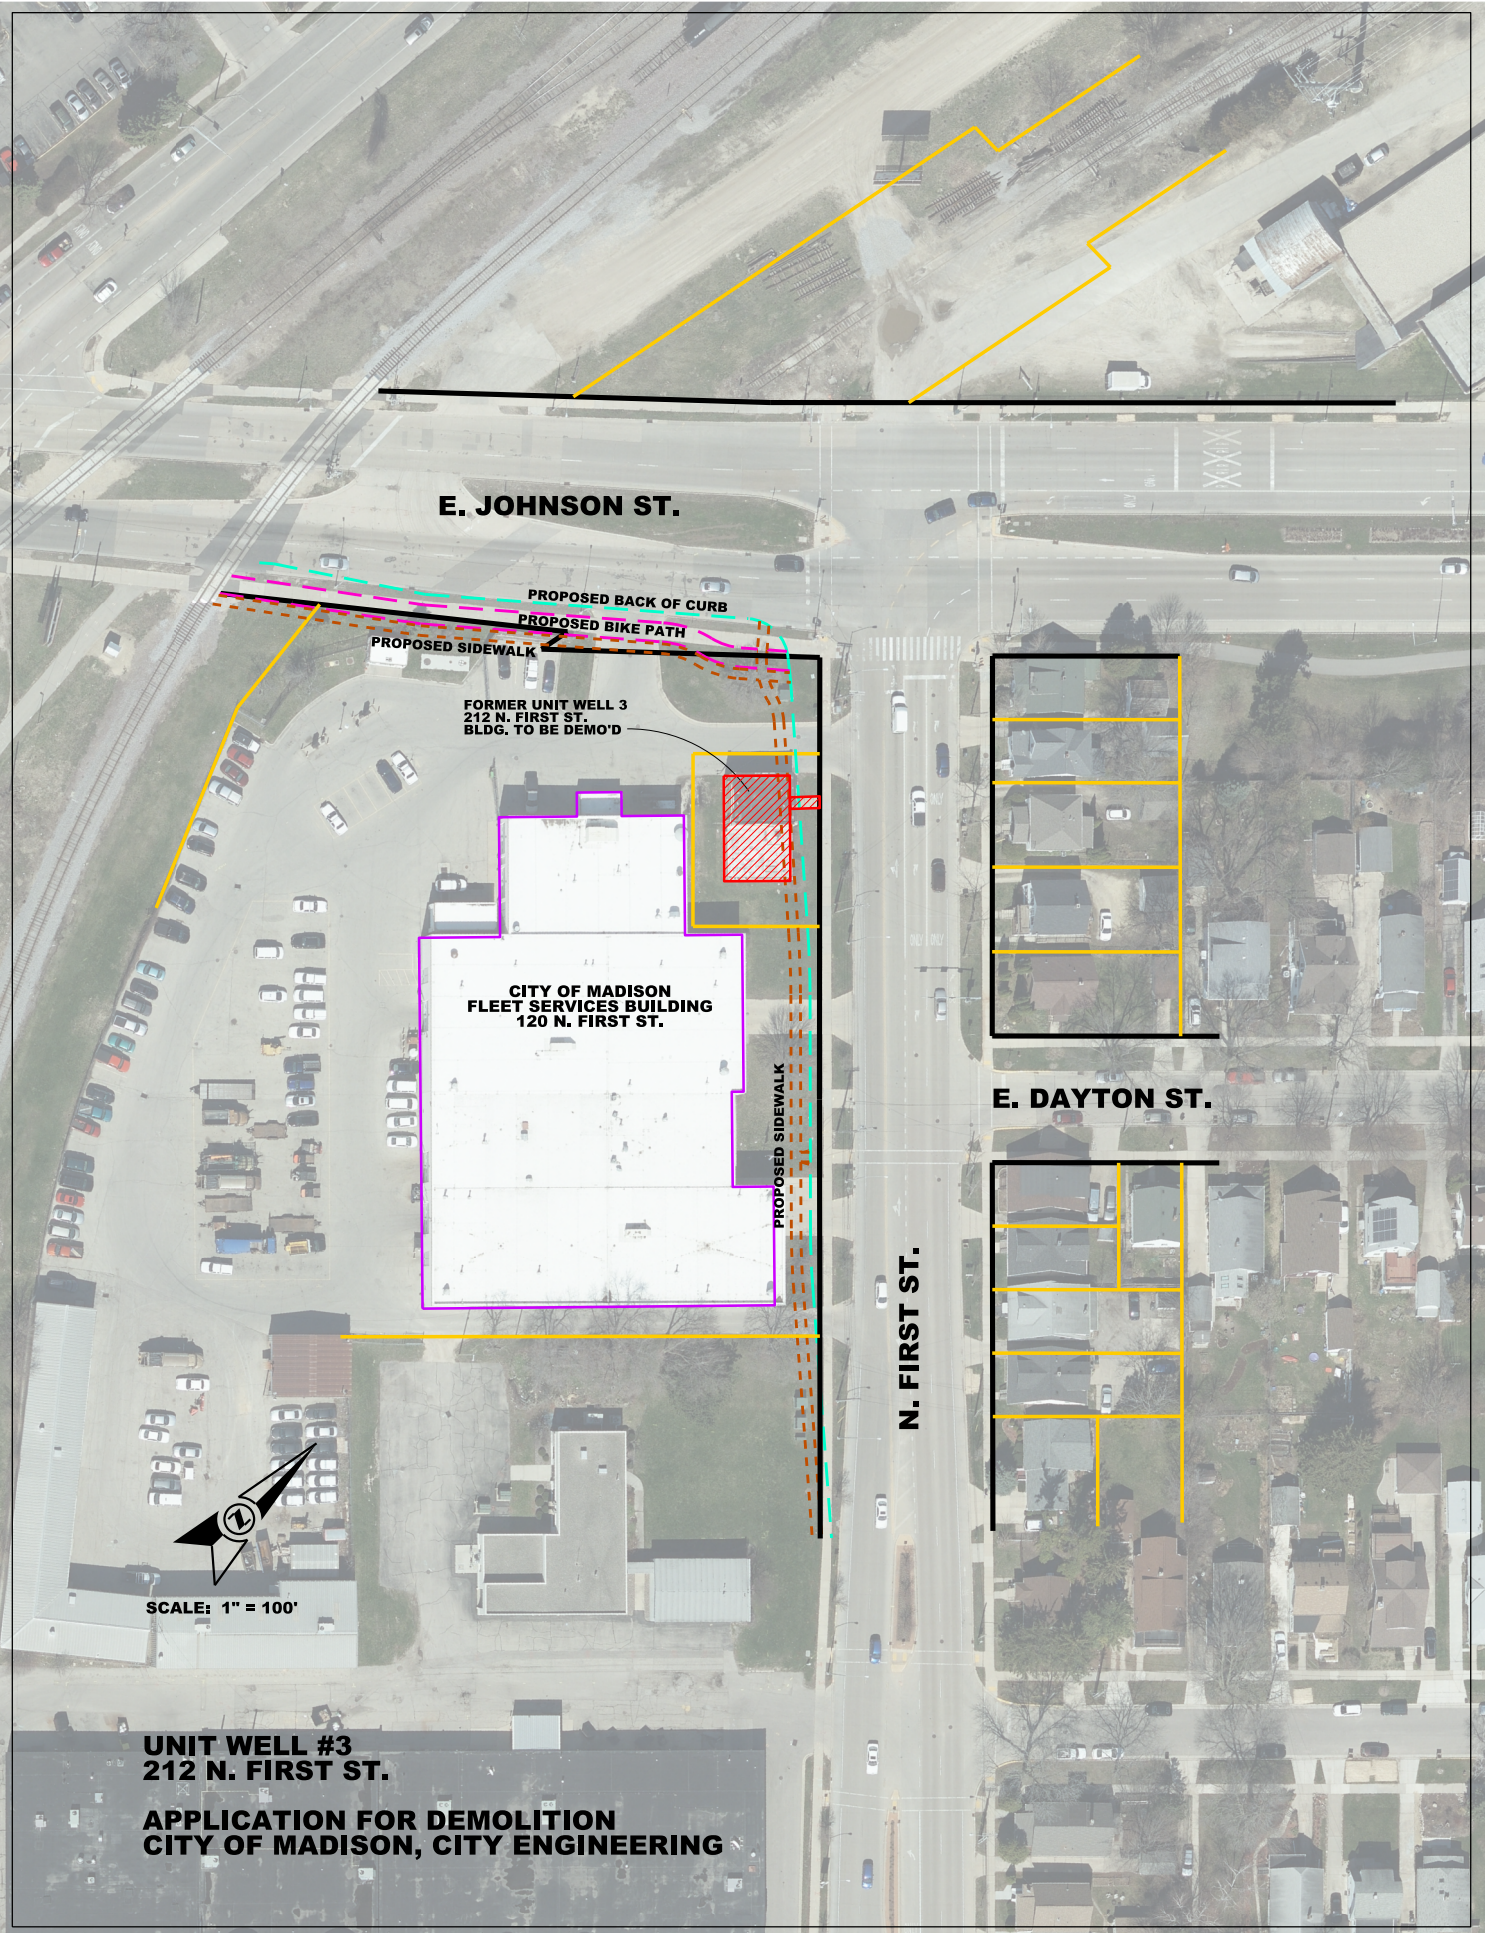

E. JOHNSON ST.

**PROPOSED BACK OF CURB
PROPOSED BIKE PATH**

PROPOSED SIDEWALK

**FORMER UNIT WELL 3
212 N. FIRST ST.
BLDG. TO BE DEMO'D**

**CITY OF MADISON
FLEET SERVICES BUILDING
120 N. FIRST ST.**

PROPOSED SIDEWALK

E. DAYTON ST.

N. FIRST ST.



SCALE: 1" = 100'

**UNIT WELL #3
212 N. FIRST ST.**

**APPLICATION FOR DEMOLITION
CITY OF MADISON, CITY ENGINEERING**

- Approving plans and specifications and authorizing the Board of Public Works to advertise and receive bids for Demolition-Unit Well 3 212 N First St.
- This project is for the demolition of the Unit Well 3 pump house and reservoir. This structure was removed from the public drinking water system in 2008. Demolition is required to accommodate future expansion of the N. First St. and E. Johnson St. intersection.
- Schedule:
 - 7/11 BPW approval
 - 7/24 Common Council approval
 - 7/26 1st Ad
 - 8/2 2nd Ad
 - 8/9 3rd Ad
 - 8/16 4th Ad
 - 8/23 Bid Opening
 - 9/5 BPW to approve low bid
 - 9/25 CC to approve low bid and signing contract
 - 10/30 Estimated start work date
- Engineering Estimate is \$ 120,000

Category	Estimated Costs	Notes
Construction	\$ 120,000	Includes 8% contingency
Professional Services	\$ 12,000	City staff time
NOTE - Previously encumbered costs not included in estimated totals above.		

BE IT RESOLVED:

1. That the plans and specifications for the Demolition-Unit Well 3 212 N First St. Project are hereby approved.
2. That the Board of Public Works is hereby authorized to advertise for and receive bids for the Project.
3. That the Mayor and City Clerk are hereby authorized to execute easement and lease documents necessary for the Project in accordance with MGO Ordinances and City Policy, on a form and in a manner that has been approved by the City Attorney and Risk Manager.
4. That the City Engineer and Finance Director are hereby authorized to obtain and the Mayor and City Clerk are hereby authorized to execute any documents required for remediation, testing, inspection and consulting services as necessary for the Project in accordance with MGO Ordinances and City Policy, on a form and in a manner that has been approved by the City Attorney and Risk Manager.