

BUILDING DETAIL INFORMATION

Residential Unit Mix

Micros	32
Studios	76
One-Bedroom	58
One-Bedroom + Den	13
Two Bedroom	70
Two-Bedroom + Den	1
Three-Bedroom	13
TOTAL	263

Building Height 15 stories

Underground Parking Stalls ~252

Bicycle Stalls (263 enclosed and 6 surface)

Secure Stalls	48
Surface Stalls	150
Hanging Racks	65 (25% total allowed)




BUILDING DETAIL INFORMATION

Building Area


Underground Parking	86,607 SF
First Floor	26,877 SF
Second Floor / Amenities	18,297 SF
3rd Floor - 15th Floor	<u>245,570 SF</u>
TOTAL	377,351 SF



 



© Wierblicher Associates, Inc.

22 Feb 2023 - 4:08pm C:\General\Projects\22_TWE_01 The Moment\Arch\23_0220-SP.dwg by: gqp

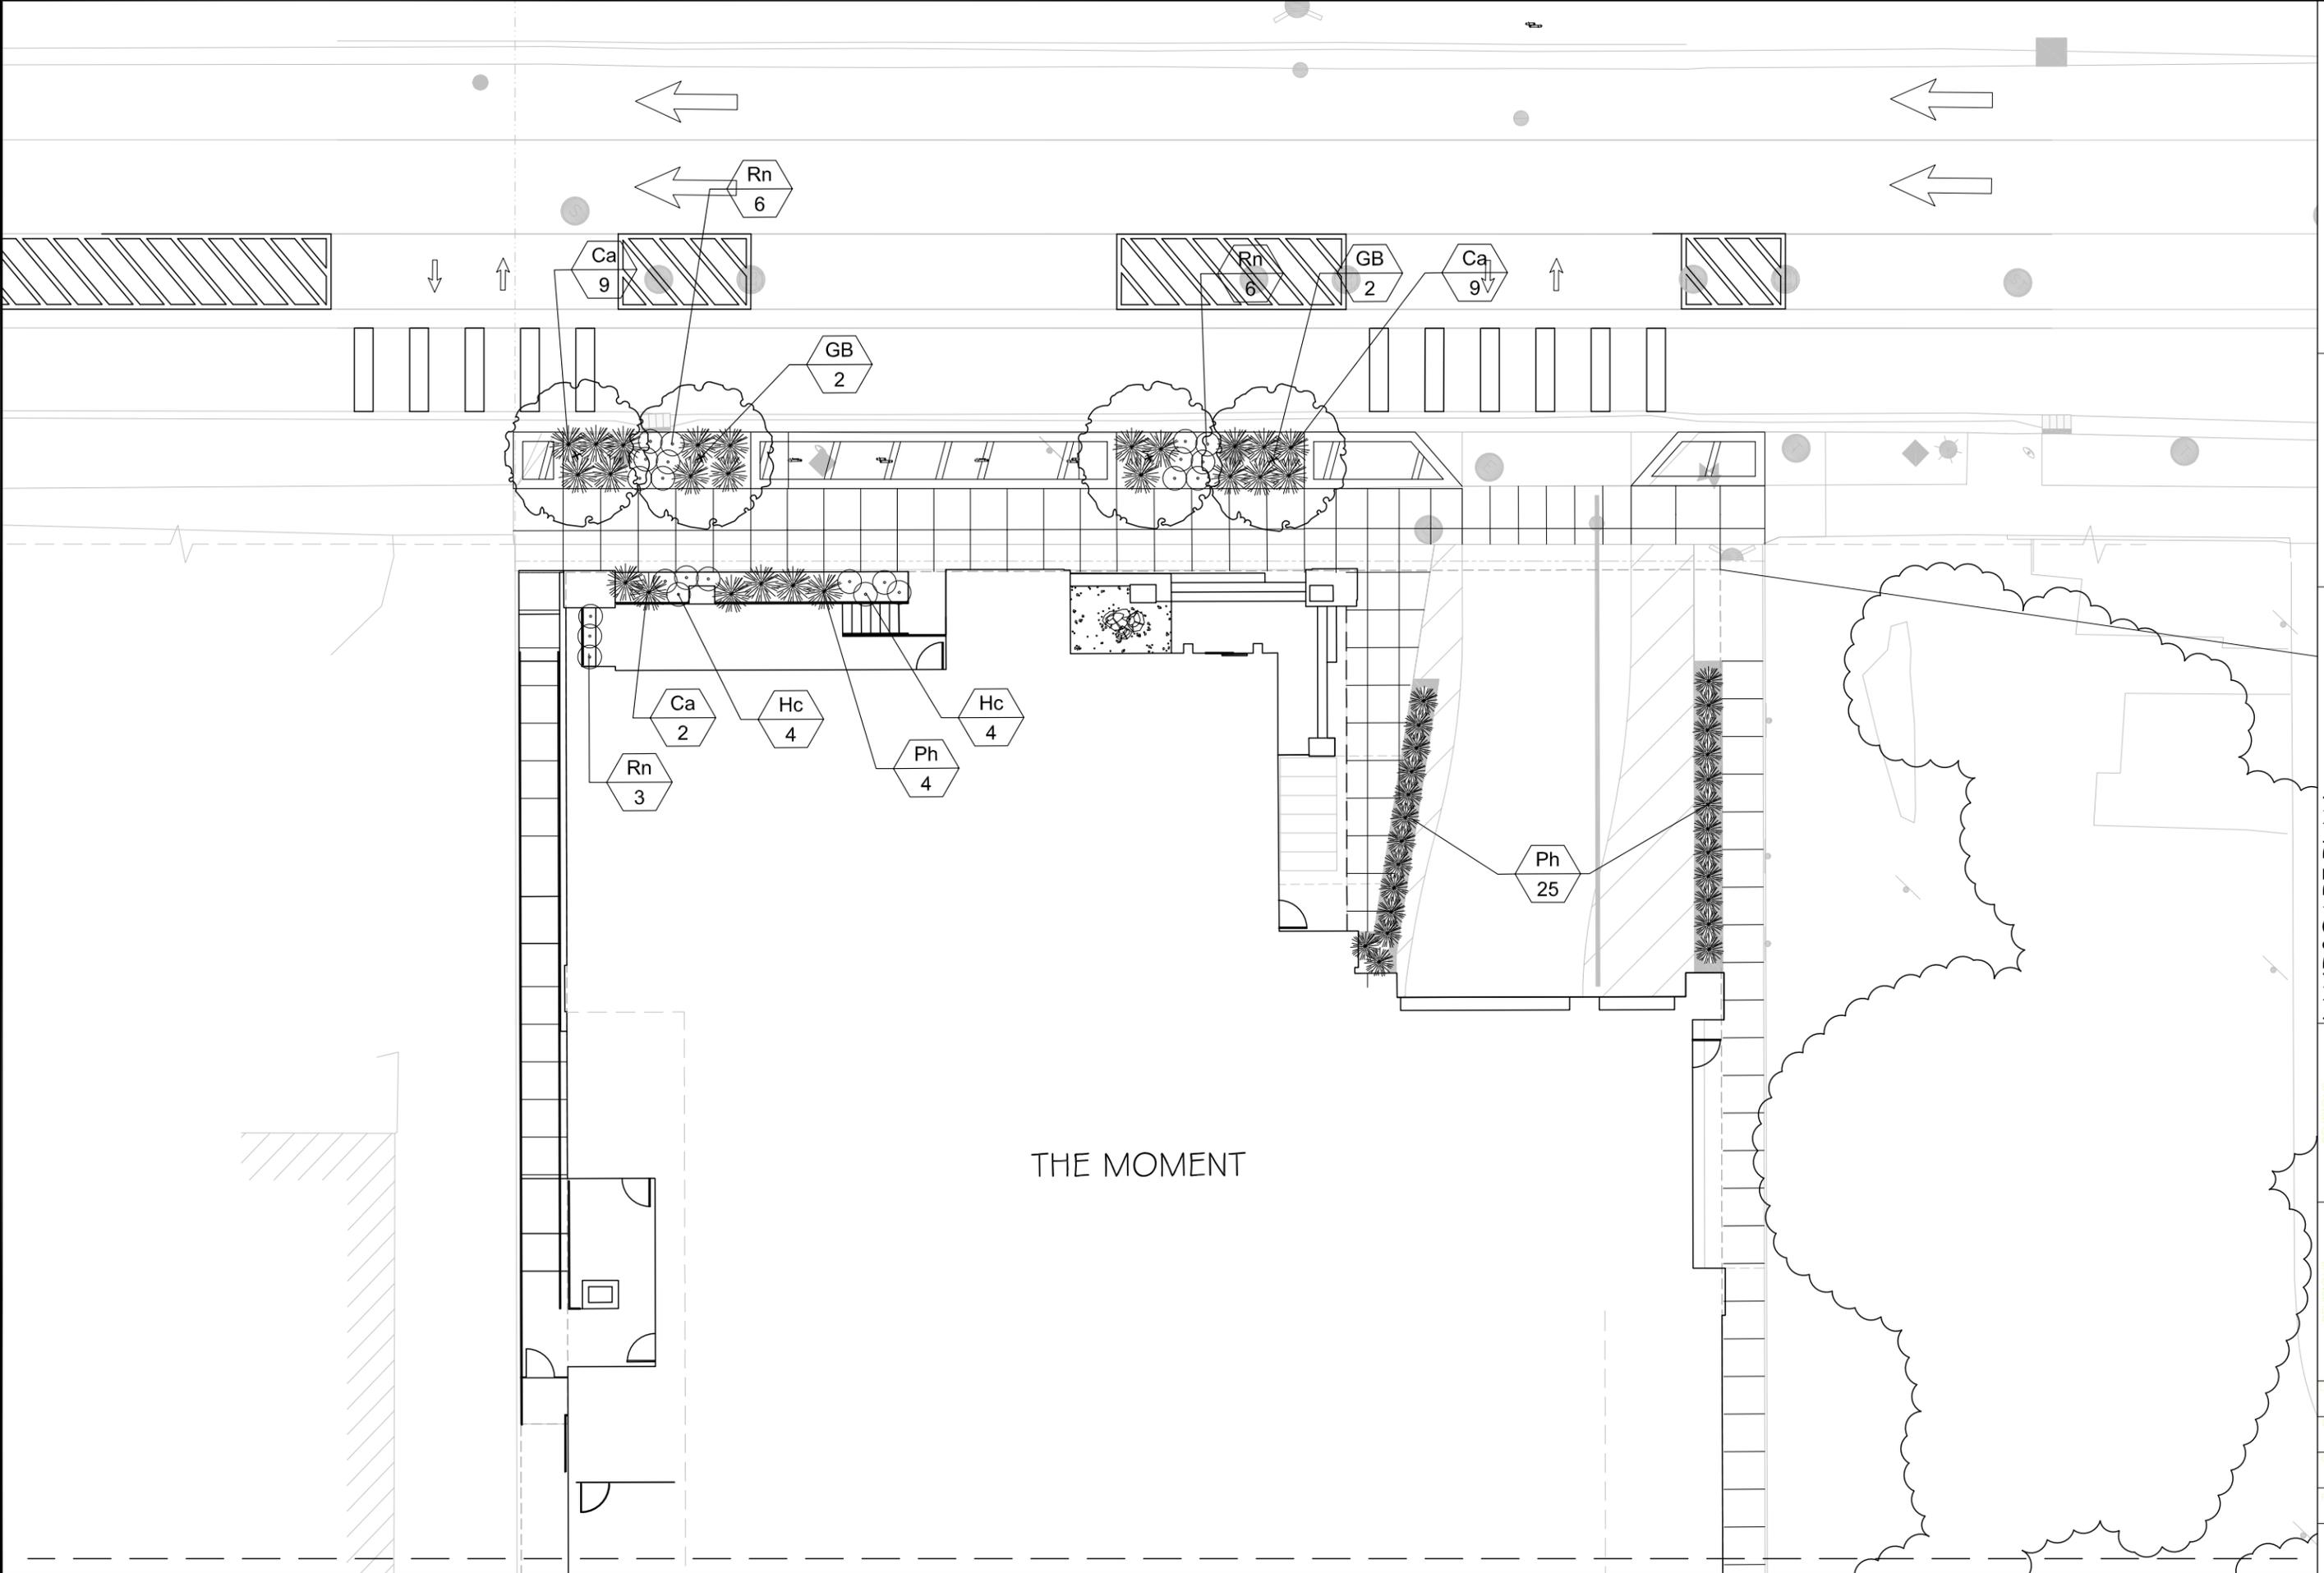



NO.	DATE	REVISIONS	BY	CHKD
03	01-23	UDC Final Submittal		

WEST WILSON STREET

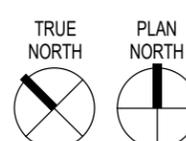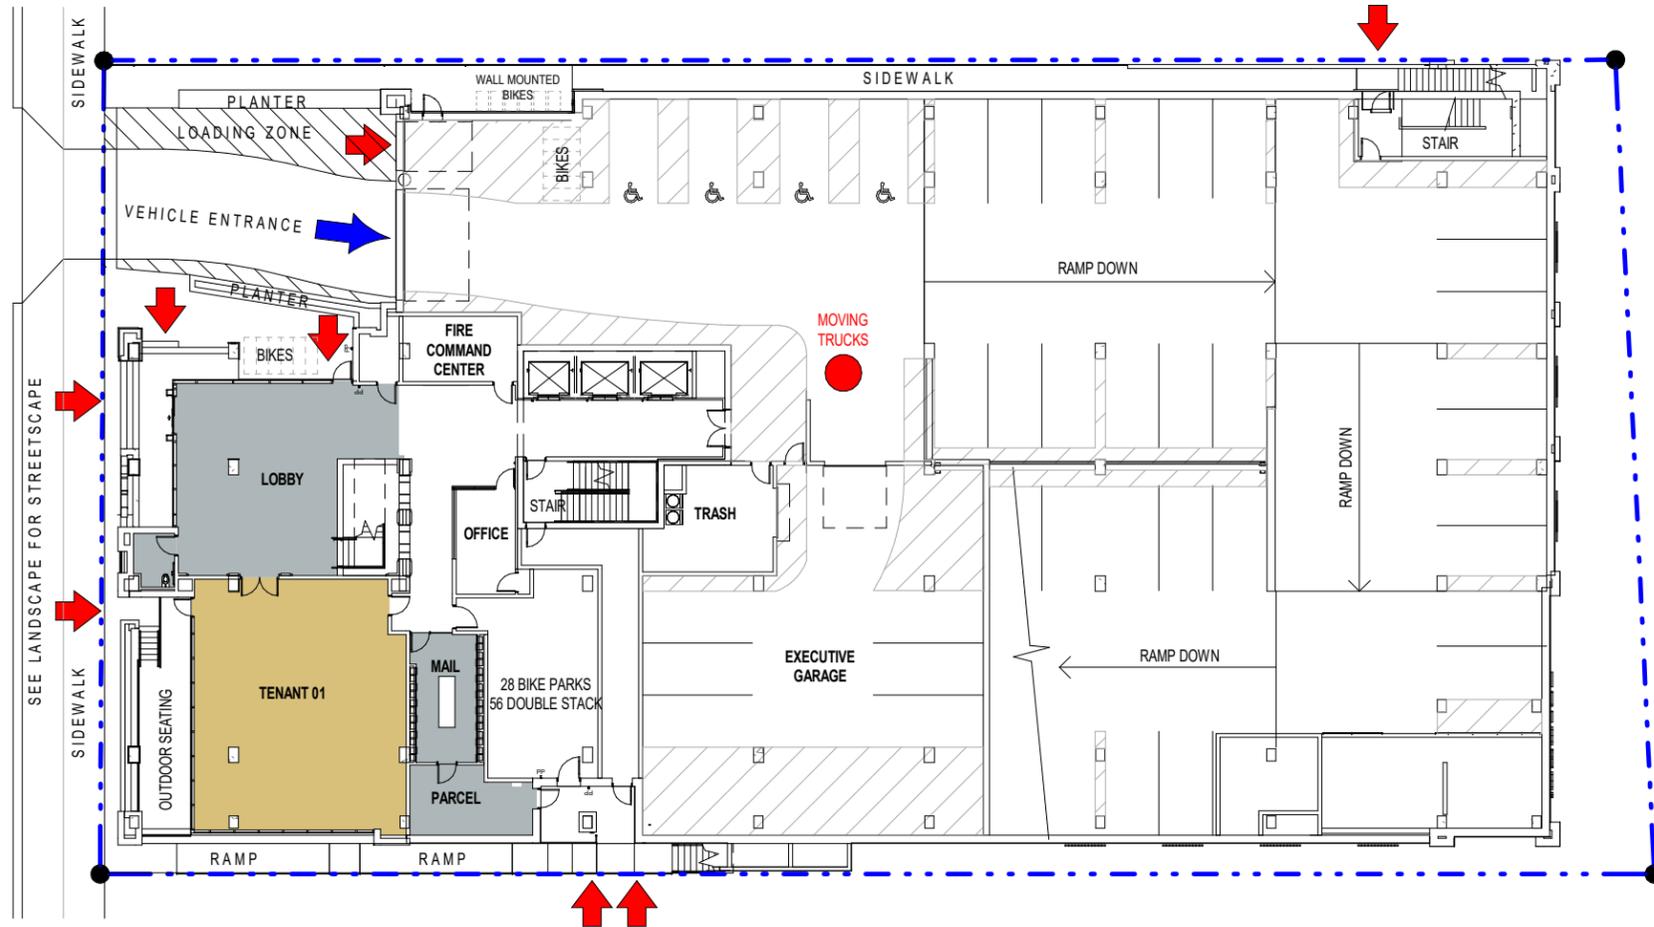

FIRST FLOOR PLAN
1" = 30'-0"

WEST WILSON STREET

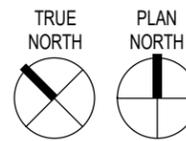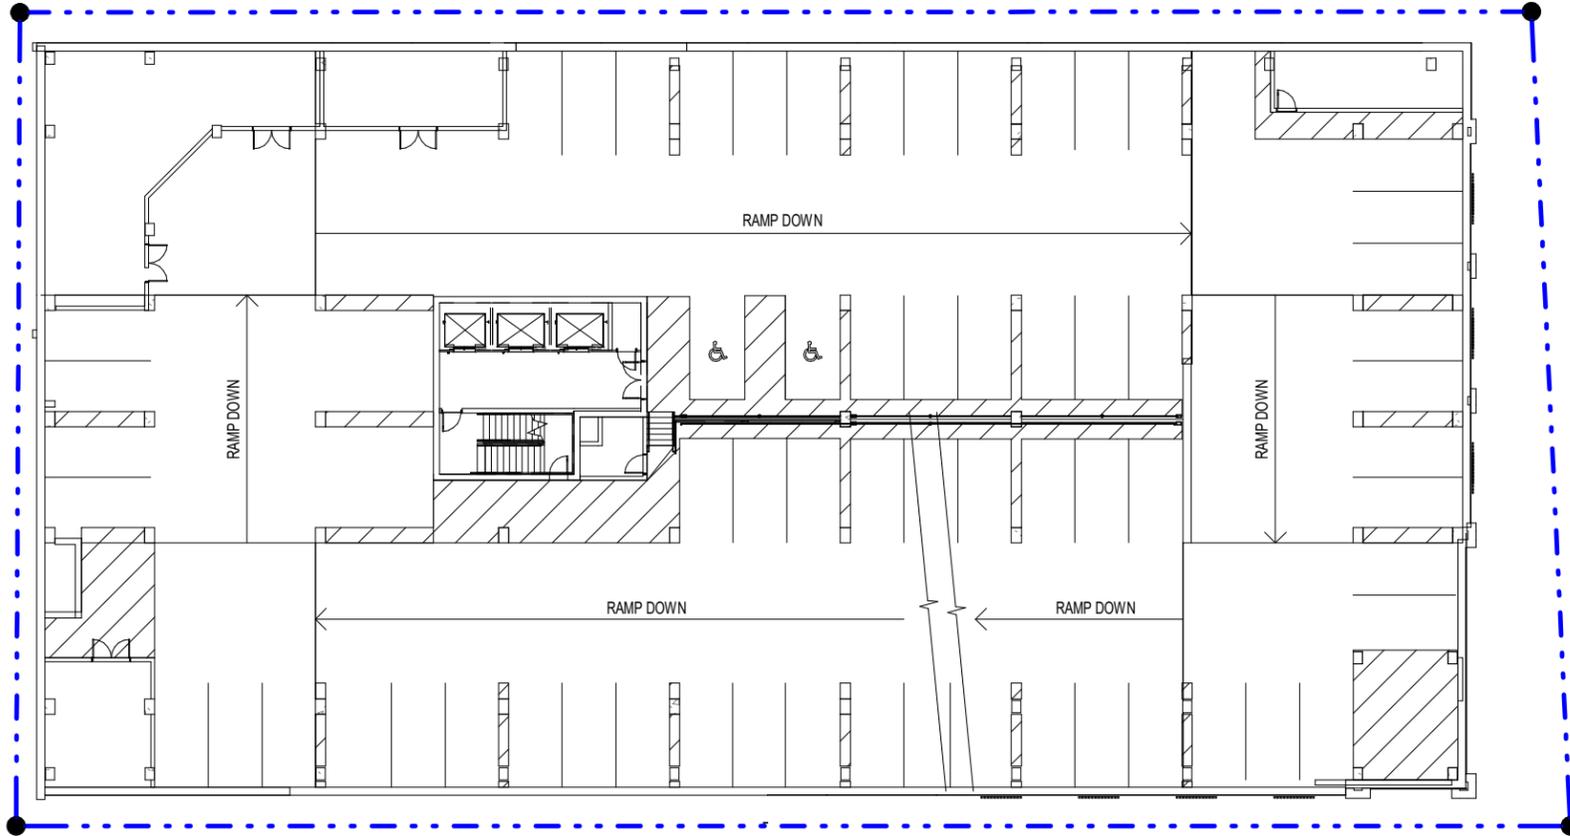

UNDERGROUND PARKING (TYPICAL)
1" = 30'-0"

WEST WILSON STREET




JOHN NOLEN DRIVE



3RD - 15TH FLOOR

1" = 30'-0"

WEST WILSON STREET

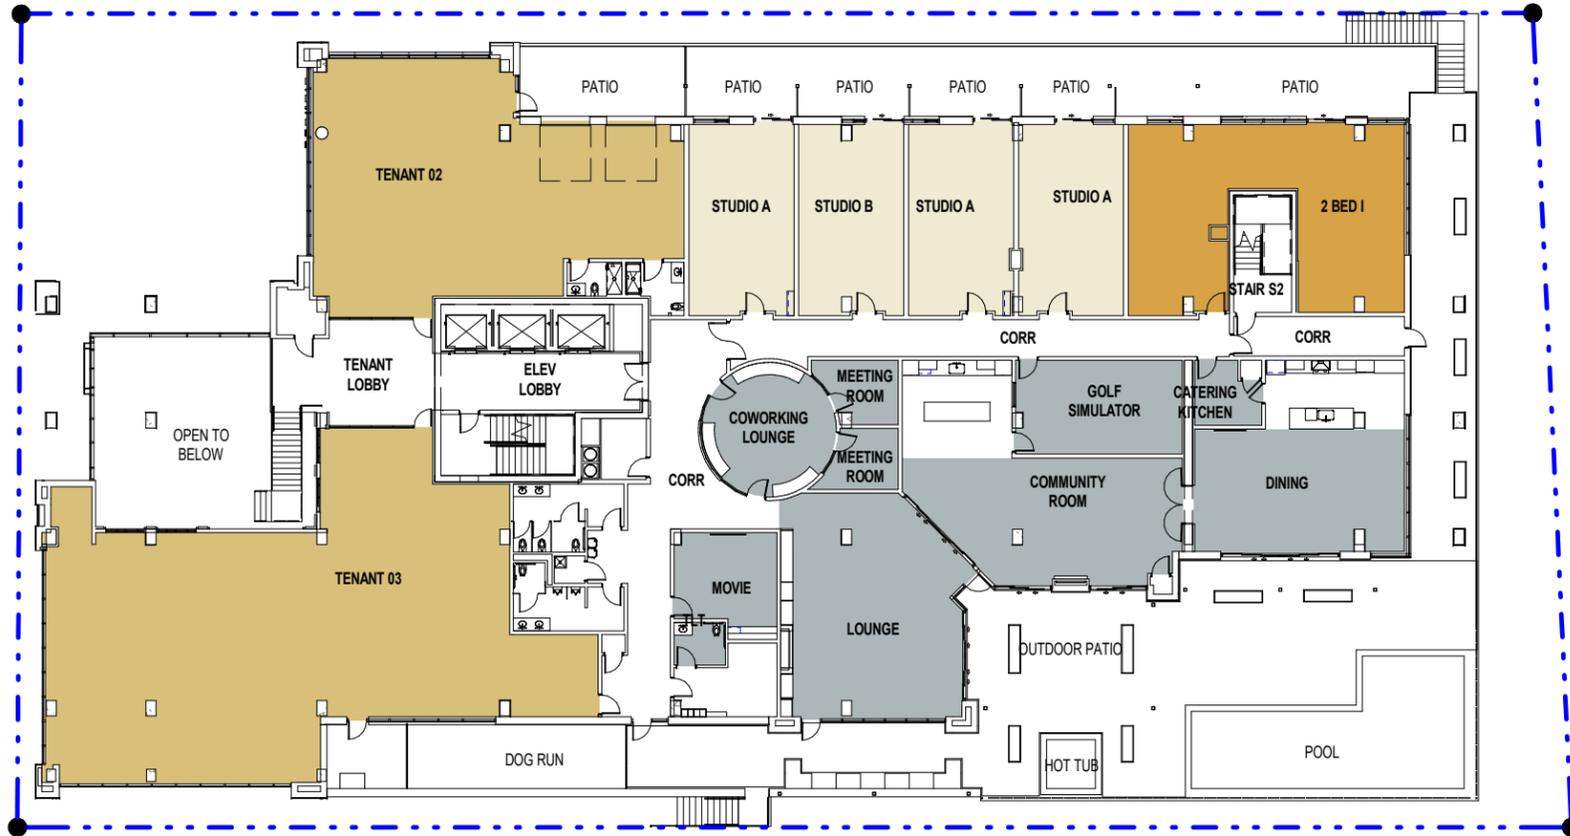

JOHN NOLEN DRIVE



2ND FLOOR PLAN

1" = 30'-0"









Accent Glass



Typical Glass


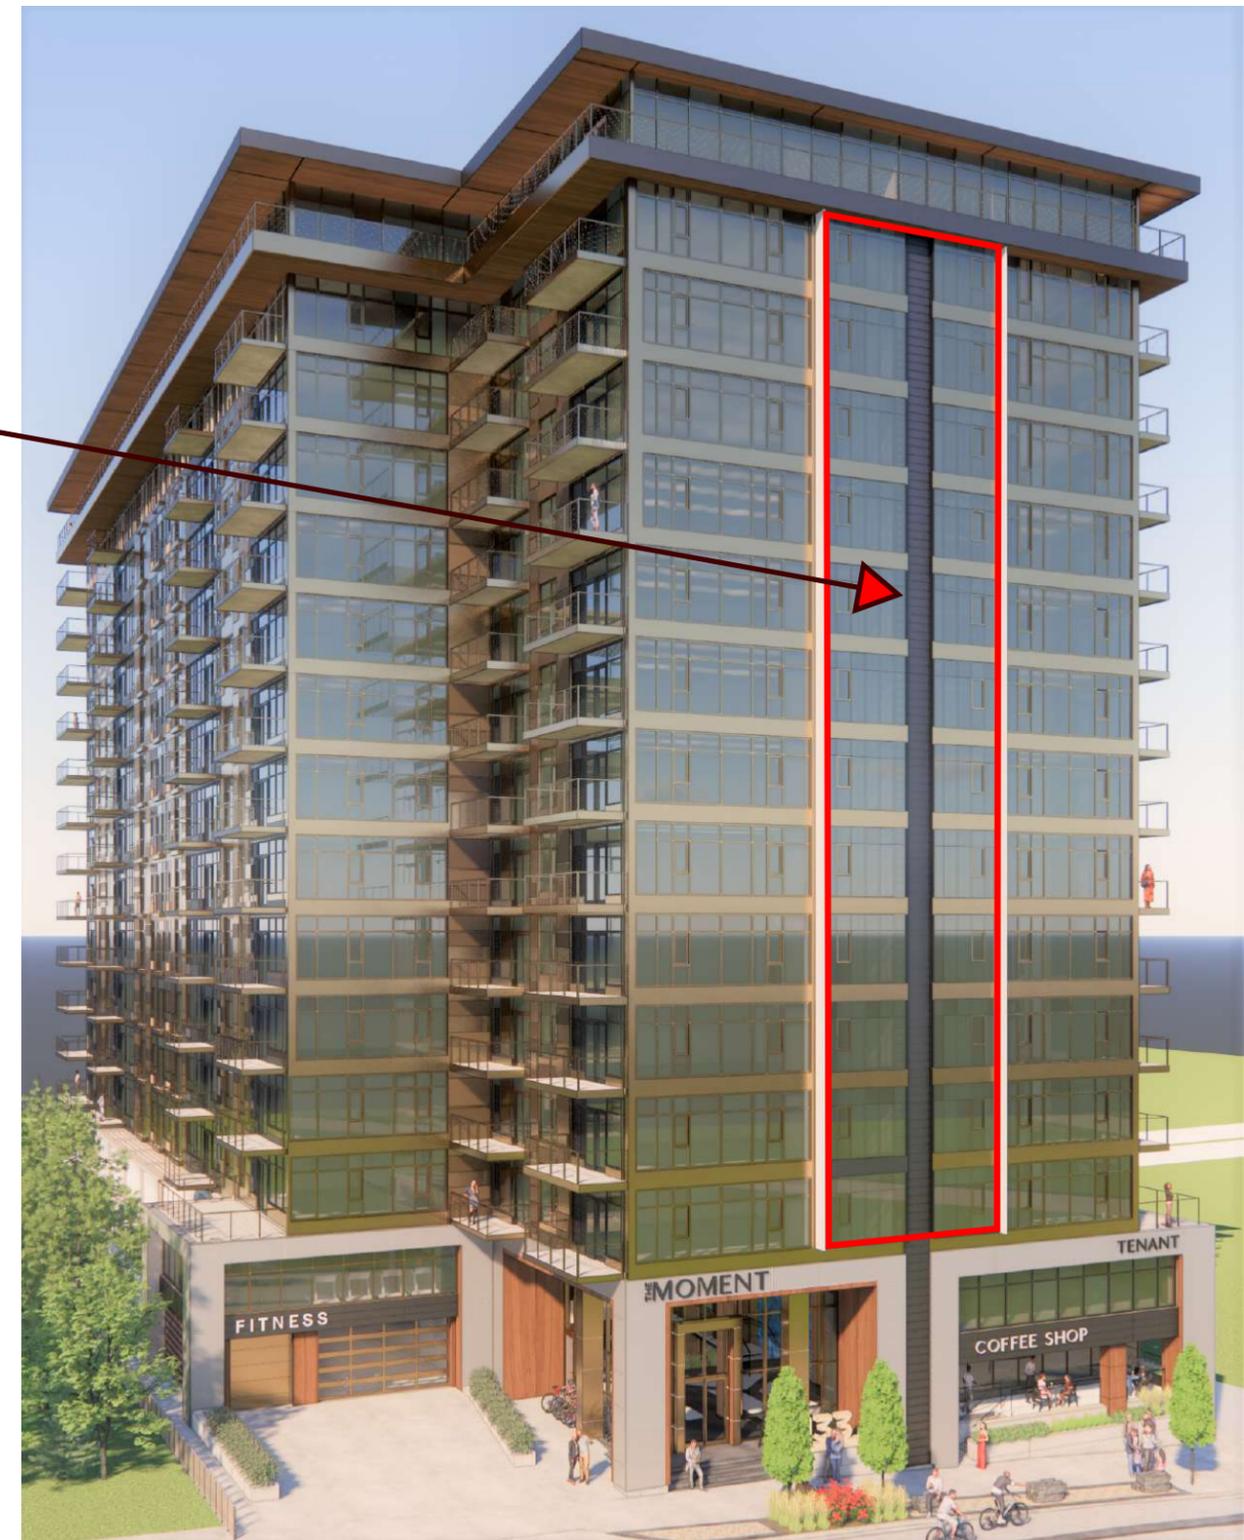


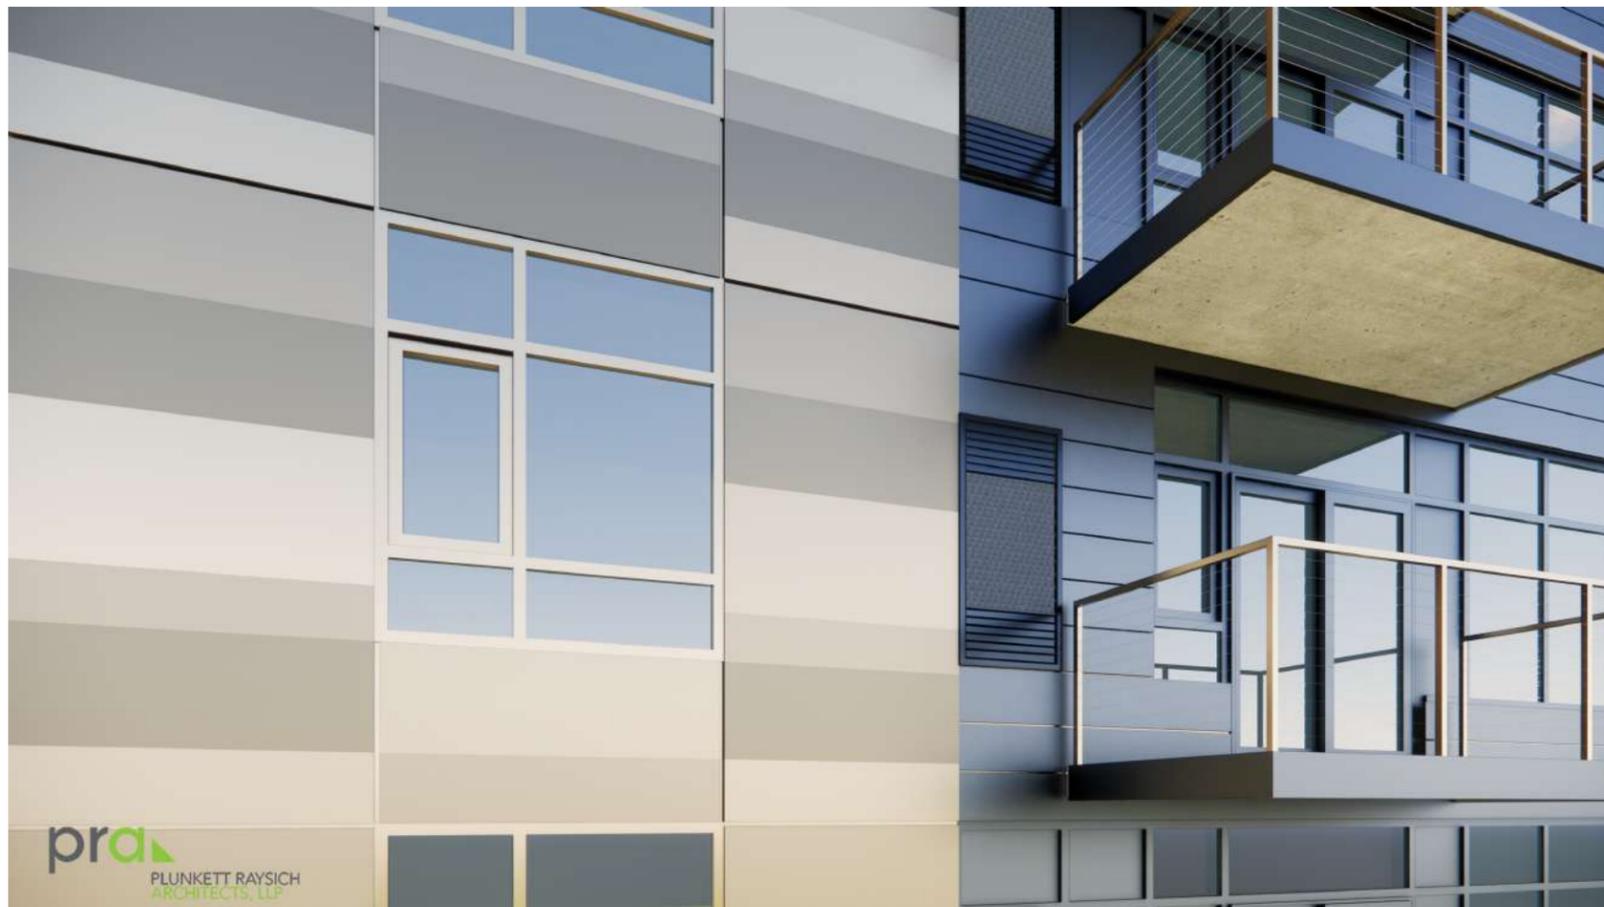




EXTERIOR MATERIALS LEGEND


- 1 Cast Stone
- 2 Metal Wall Panel (color: Light National Walnut)
- 3 Aluminum Composite Material (ACM) Wall Panel
- 4 Metal Wall Panel (color 1: Dark Bronze)
- 5 Metal Wall Panel (color 2: Medium Bronze)
- 6 Metal Wall Panel (color 3: Champagne)
- 7 Vision Glass "A" - All of 1st Floor and 2nd to 15 Floor
- 8 Vision Glass "B" - Accent glass 2nd Floor to 15th Floor

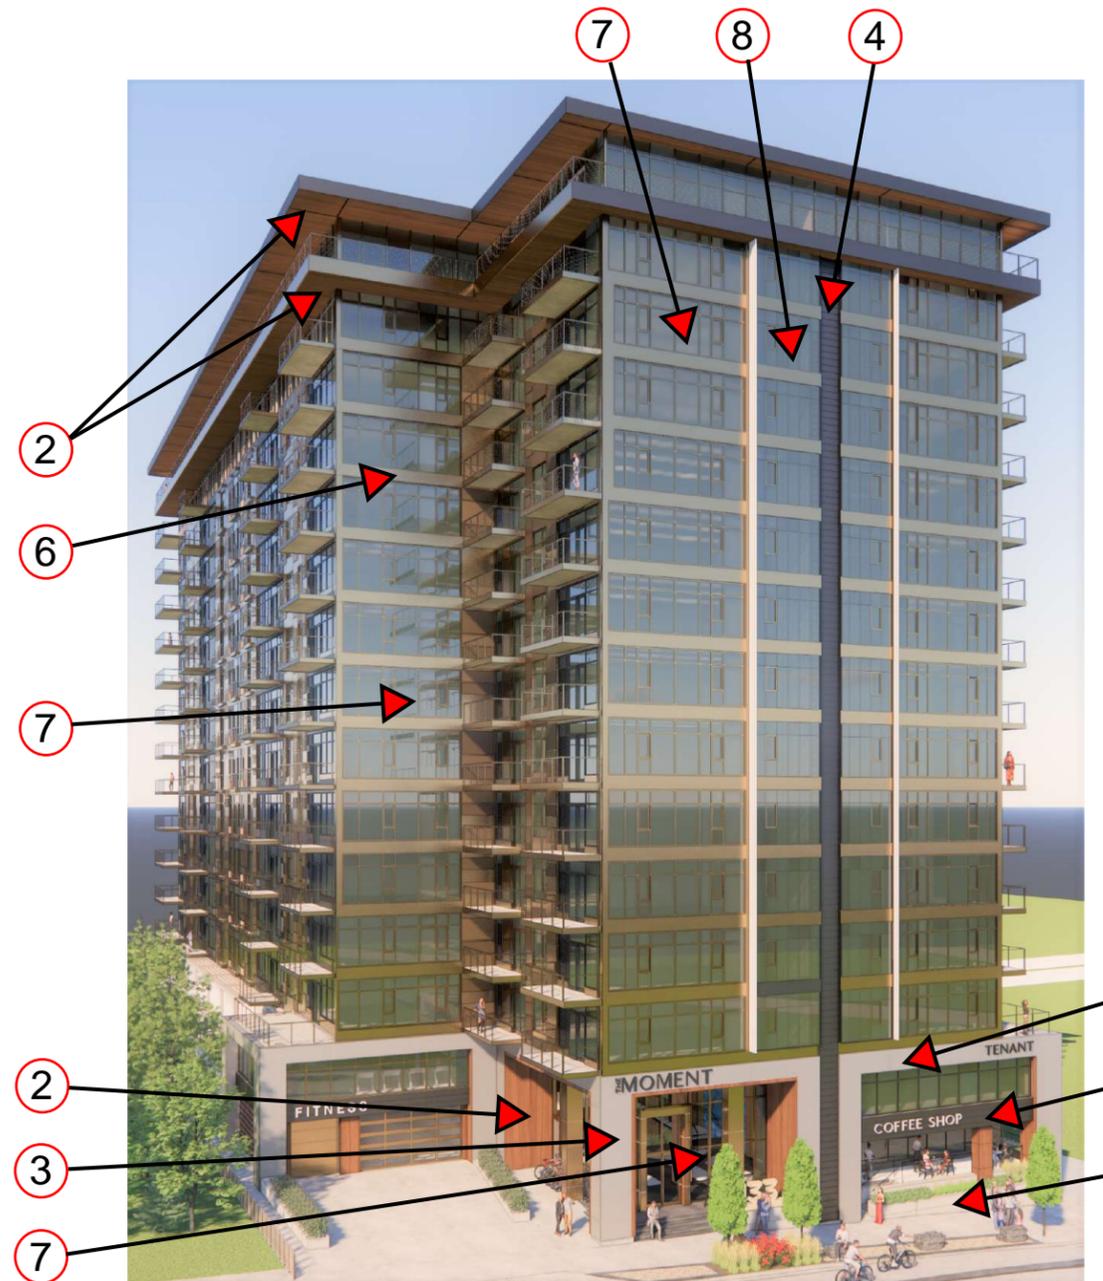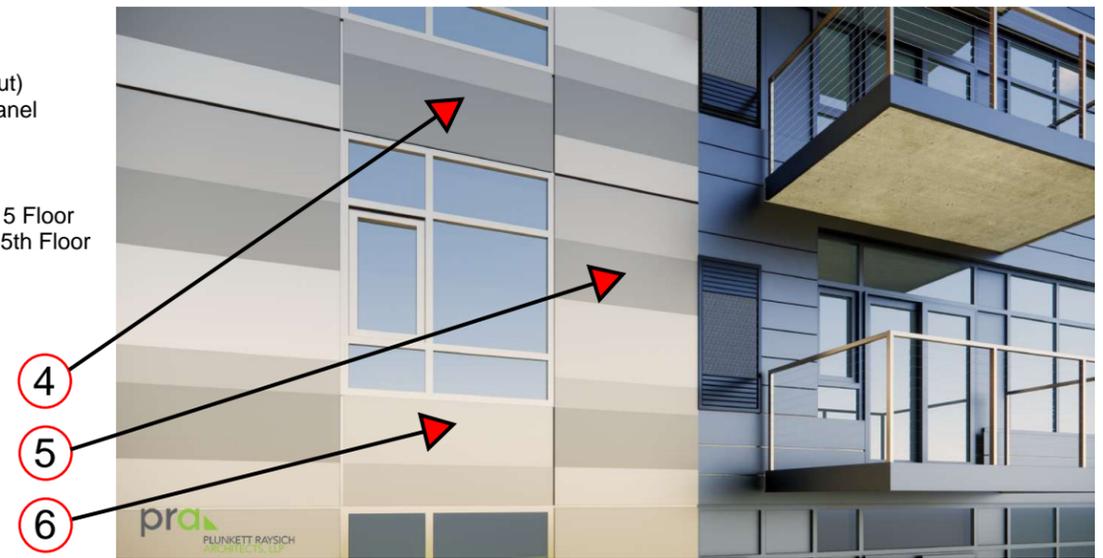

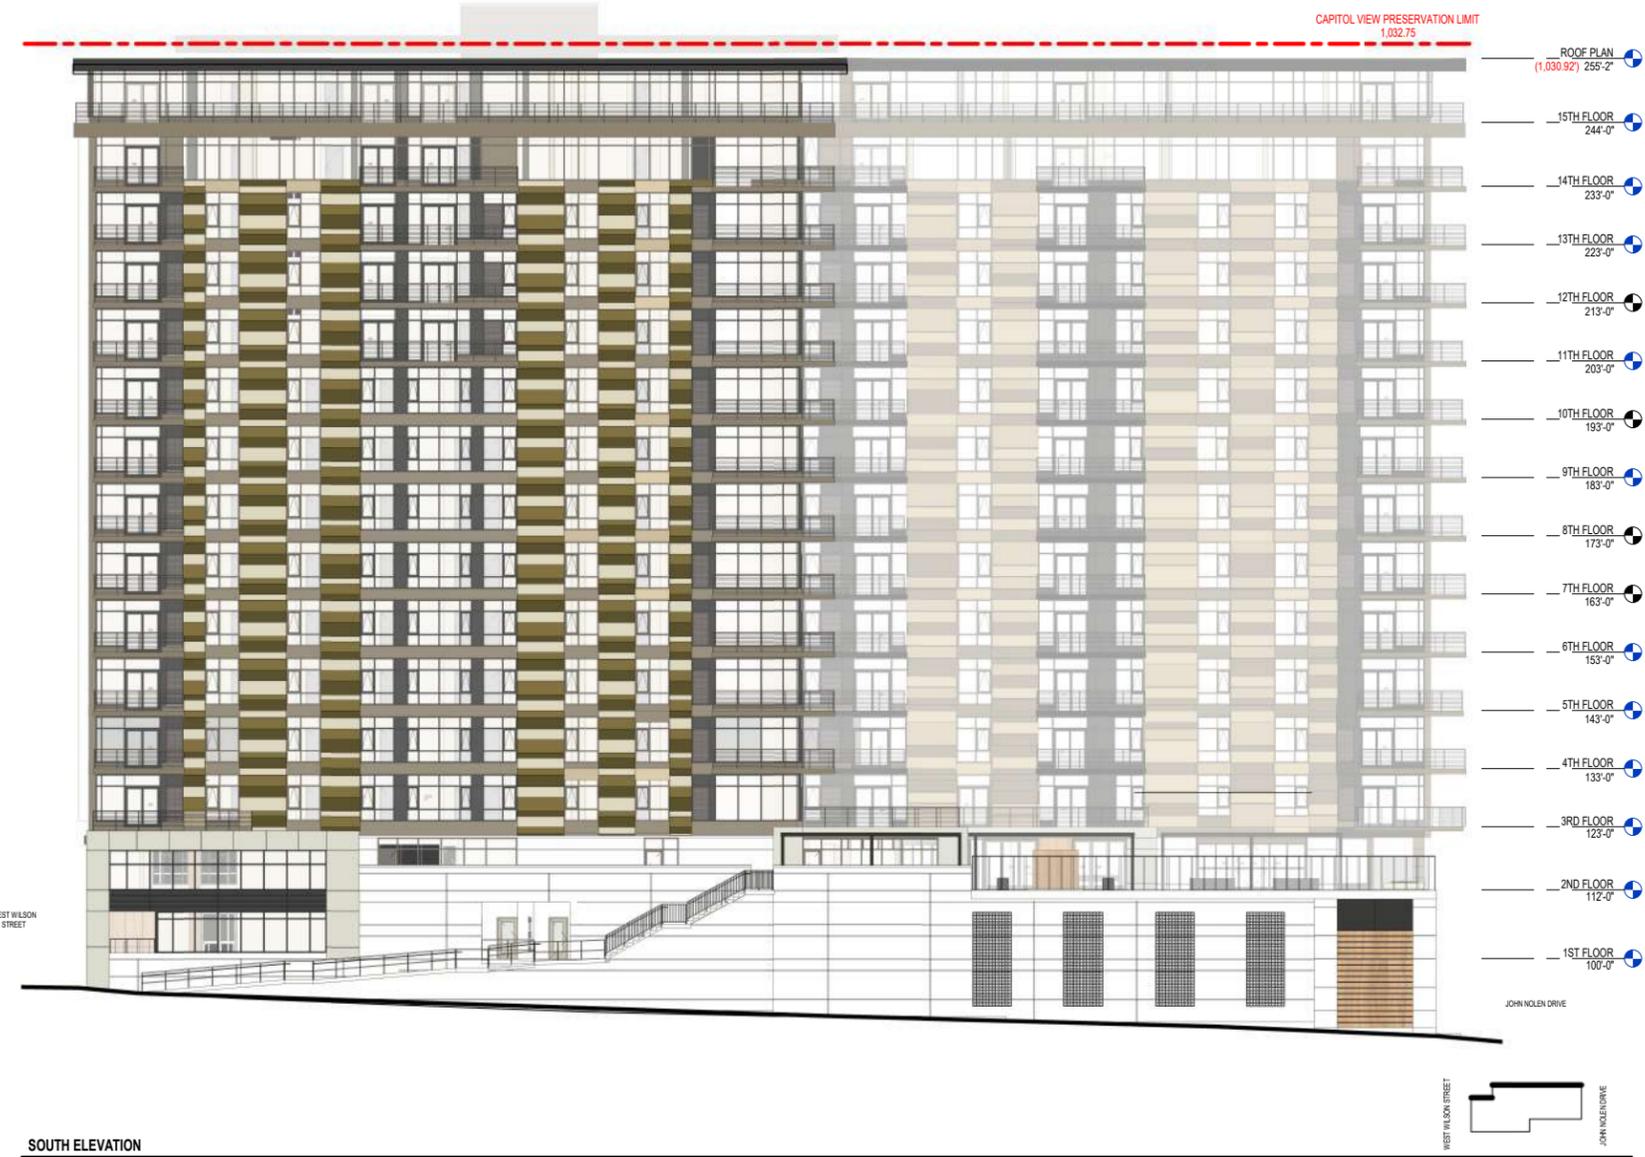



EAST ELEVATION

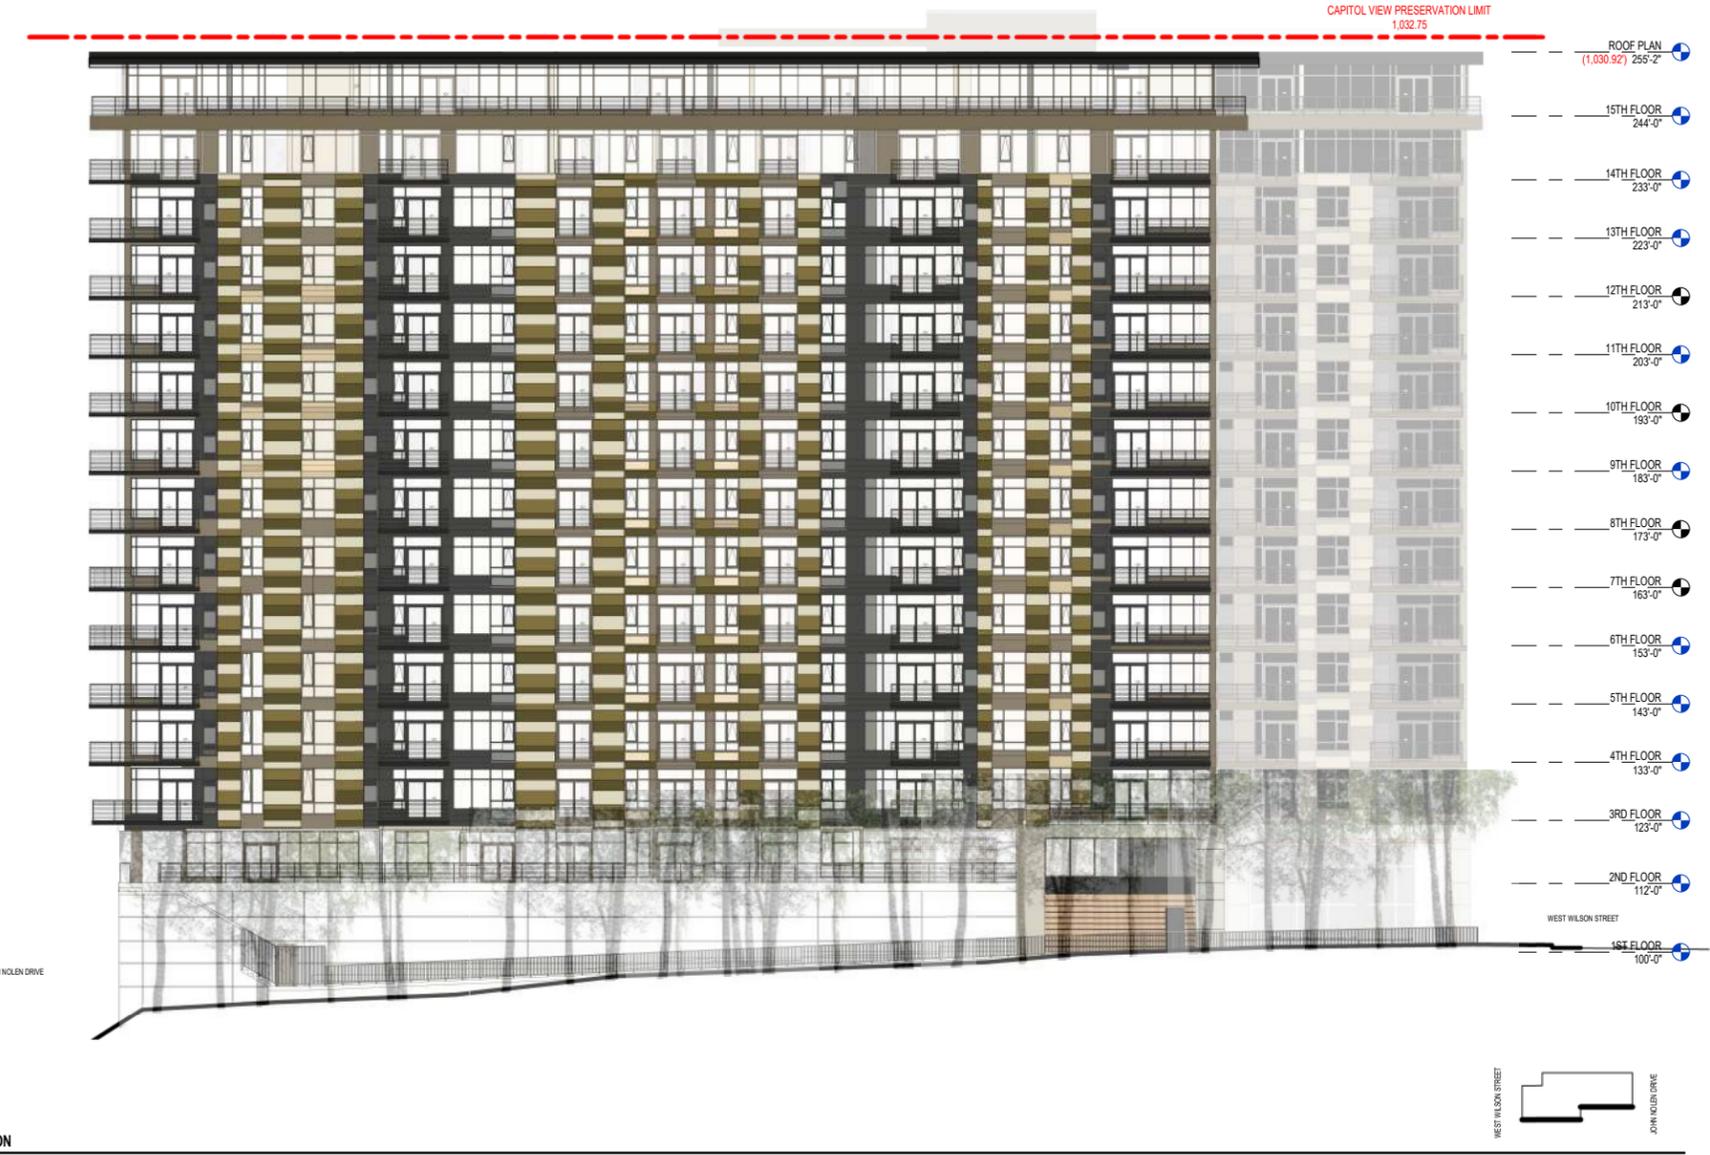

NORTH ELEVATION