


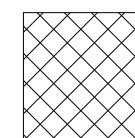


**MADISON POLICE WEST DISTRICT CARPET REPLACEMENT
PROJECT NO. 53W1329 CONTRACT NO. 6768**

1. THE OWNER SHALL BE RESPONSIBLE FOR ALL OF THE FOLLOWING:
 - BOXING AND MOVING ALL PERSONAL AND LOOSE ITEMS FROM PANELS, WALLS AND OTHER WORK SURFACES.
 - DISCONNECTING, MOVING, AND RECONNECTING ELECTRICAL POWER AND DATA OF ELECTRONIC DEVICES.
 - MOVING ALL BOXES AND ELECTRONIC EQUIPMENT TO TEMPORARY WORK SPACES.
 - RELOCATING BACK TO PERMANENT WORK SPACE UPON FINAL APPROVED INSPECTION OF FINISHED WORK.
2. THE CONTRACTOR SHALL COORDINATE ALL WORK, MATERIALS STORAGE, AND SCHEDULING WITH THE PAINTING CONTRACTOR, CITY FACILITY MANAGEMENT AND THE DESIGNATED PROJECT OFFICER FROM THE MPD WEST DISTRICT STATION.
3. THE CONTRACTOR SHALL BE RESPONSIBLE FOR REMOVAL OF ALL EXISTING FLOOR MATERIALS, ADHESIVES, AND PROPER PREPARATION OF THE EXISTING SUB-FLOOR FOR THE INSTALLATION OF THE NEW FLOOR MATERIALS PER PLANS AND SPECIFICATIONS.
4. THE CONTRACTOR SHALL BE RESPONSIBLE FOR AND PROVIDE EQUIPMENT FOR THE LIFTING OR MOVING OF ALL CUBICLE WALL PANEL UNITS AND LARGE FURNITURE THAT WILL REMAIN IN INDIVIDUAL ROOM AREAS.
5. THE CONTRACTOR SHALL REMOVE EXISTING VINYL WALL BASE PRIOR TO WALLS BEING REPAIRED AND PAINTED. THE CONTRACTOR SHALL INSTALL NEW VINYL WALL BASE AFTER FLOORING MATERIALS HAVE BEEN INSTALLED.
6. THE OWNER SHALL PROVIDE THE RUBBER FLOOR TILE FROM EXISTING ATTIC STOCK FOR USE IN THE BREAK ROOM (129). THE CONTRACTOR SHALL FINISH ALL LABOR AND OTHER MATERIALS NEEDED TO REMOVE THE EXISTING RUBBER FLOOR, CLEAN AND PREPARE THE EXISTING SUB-FLOOR SURFACE, AND INSTALL THE NEW RUBBER FLOOR TILE. APPROXIMATELY 85 SQ. FT.
7. THE CONTRACTOR SHALL PROVIDE AND INSTALL NEW VINYL FLOOR BASE xxxxxxxxxxxxxxxxxxxxxxxxxxxxxxxxxxxx AND ALL MATERIALS REQUIRED FOR A COMPLETE INSTALLATION.
8. THE CONTRACTOR SHALL PROVIDE AND INSTALL NEW 'LEES FACULTY IV' CARPET SQUARES (#4267, ARUBA BLUE) AND ALL MATERIALS REQUIRED FOR A COMPLETE INSTALLATION. APPROXIMATELY 7,550 GROSS SQ. FT. PROVIDE SIX (6) BOXES OF CARPET TILES TO THE OWNER FOR ATTIC STOCK.
9. THE CONTRACTOR SHALL PROVIDE AND INSTALL NEW RUBBER TRANSITION MOULDING, 'JOHNSONITE' #40 BLACK, AND ALL MATERIALS REQUIRED FOR A COMPLETE INSTALLATION.



REMOVE EXISTING RUBBER FLOOR TILE, INSTALL NEW RUBBER FLOOR TILE FROM OWNER ATTIC STOCK, INSTALL NEW VINYL BASE SEE ENLARGED DETAIL

AREA OF NEW RUBBER FLOOR TILE SHOWN SHADED

-  CROSS HATCHING INDICATES AREAS NOT INCLUDED IN THIS CONTRACT.
-  ALL OTHER AREAS TO RECEIVE NEW CARPET AND VINYL BASE EXCEPT WHERE NOTED.
-  NEW VINYL TRANSITION STRIP

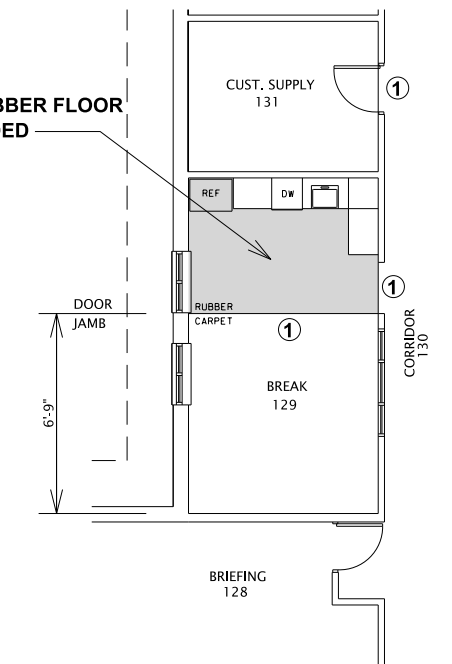

**ENLARGED BREAK ROOM PLAN
NOT TO SCALE**

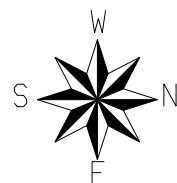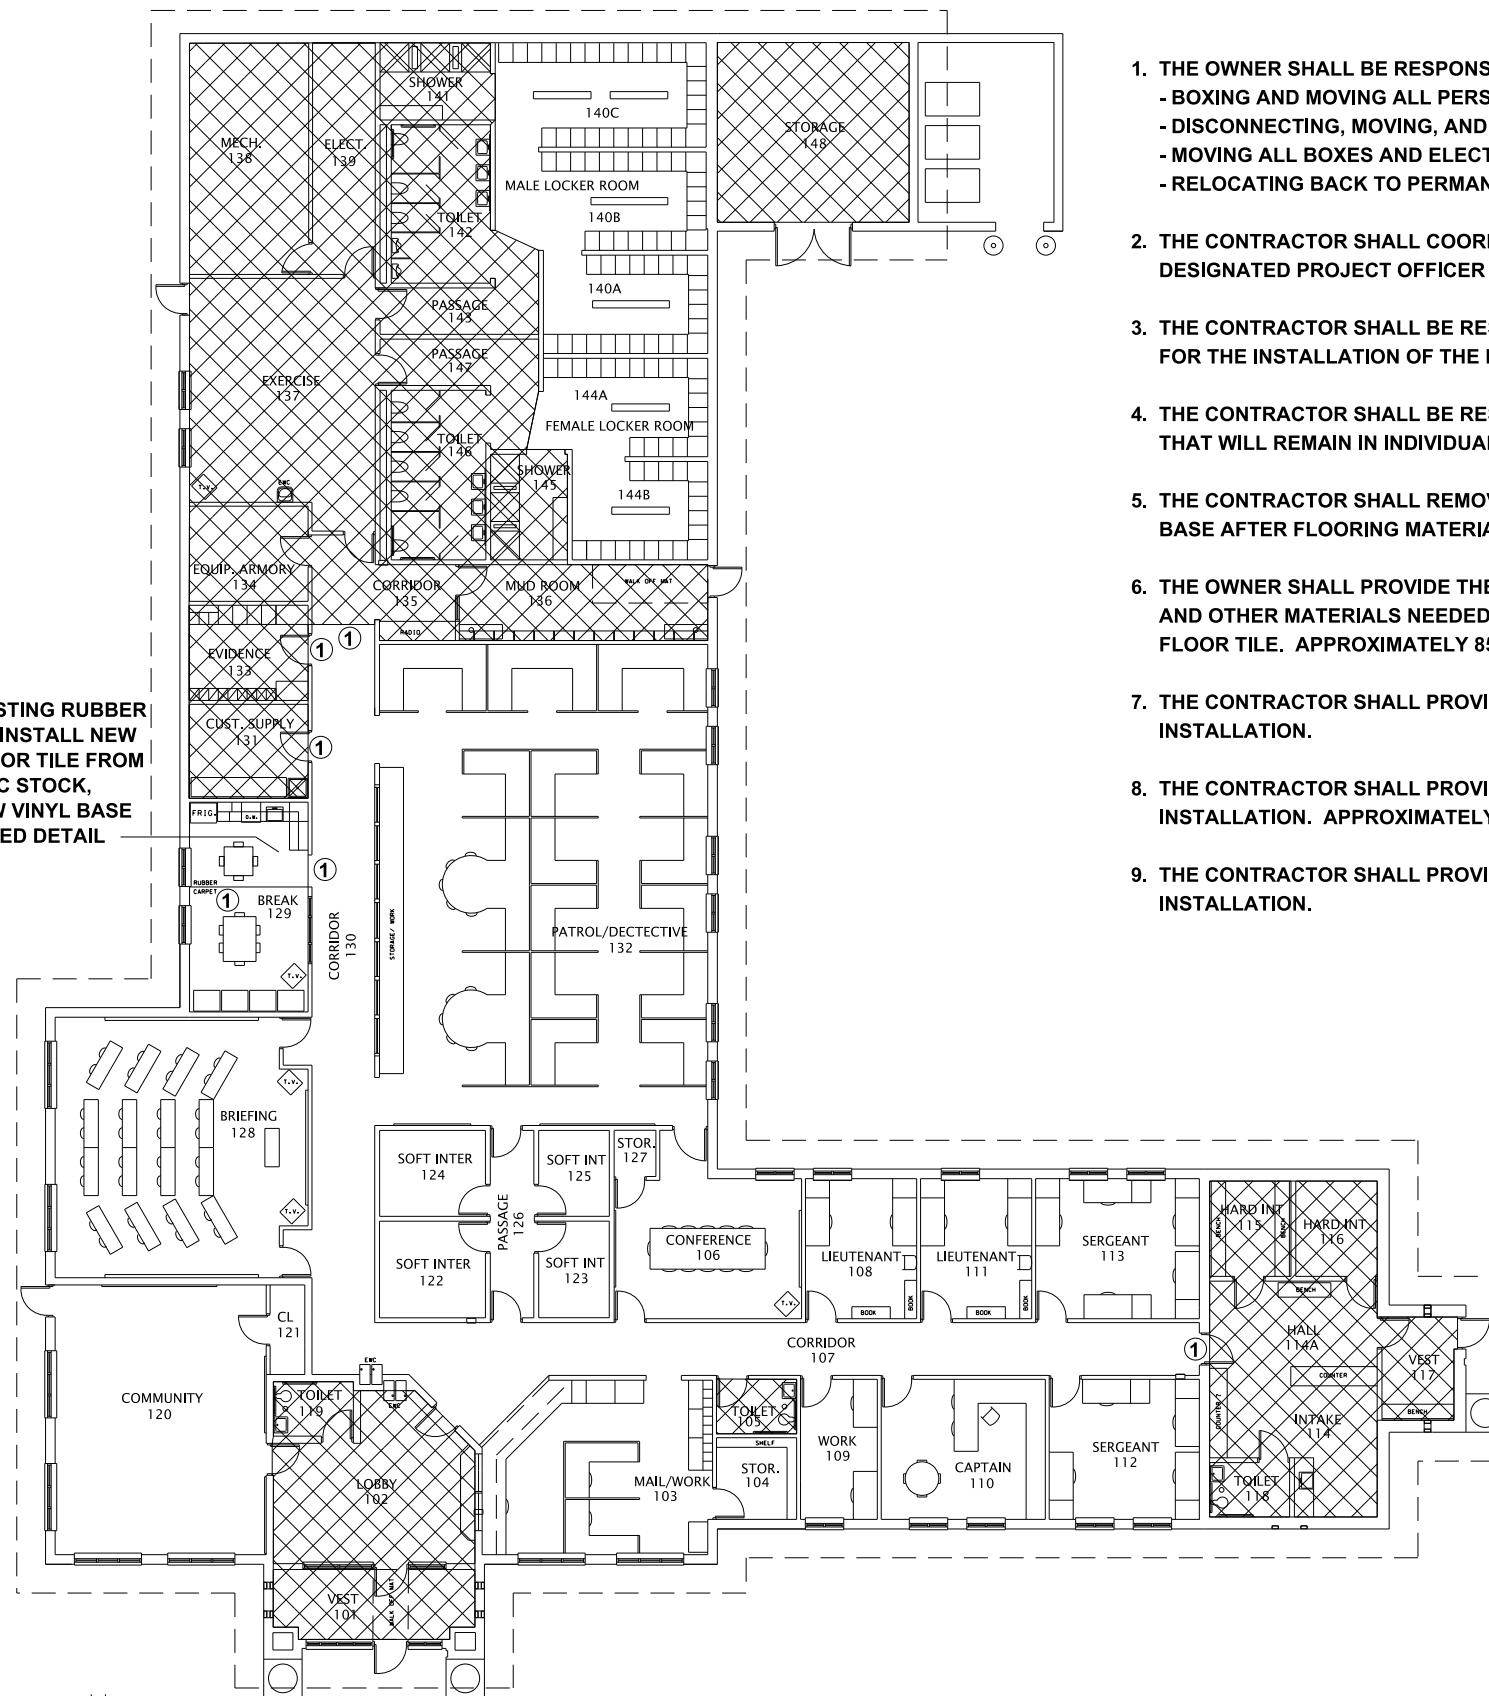

MADISON POLICE DEPARTMENT WEST DISTRICT - FLOOR PLAN

SCALE: 1" = 20'