



OVERVIEW

EXISTING

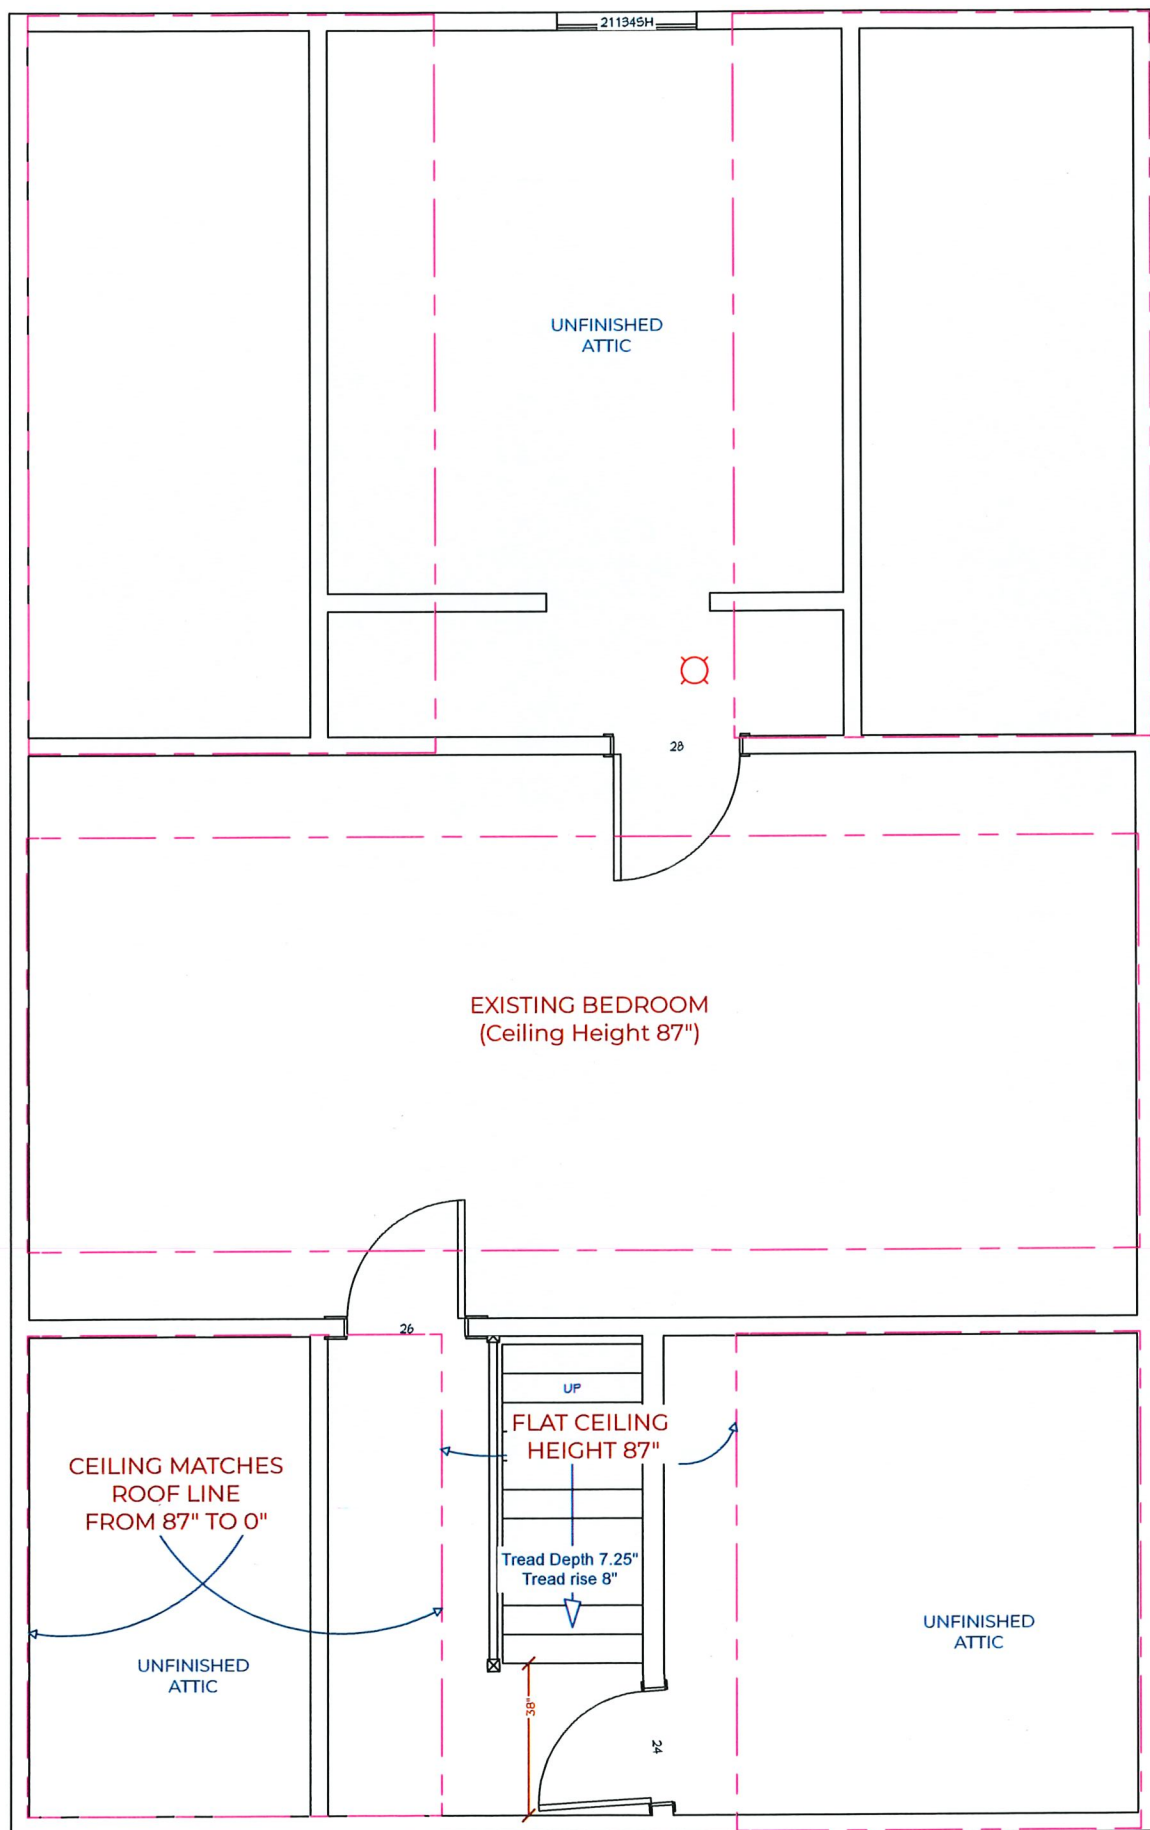

PROPOSED

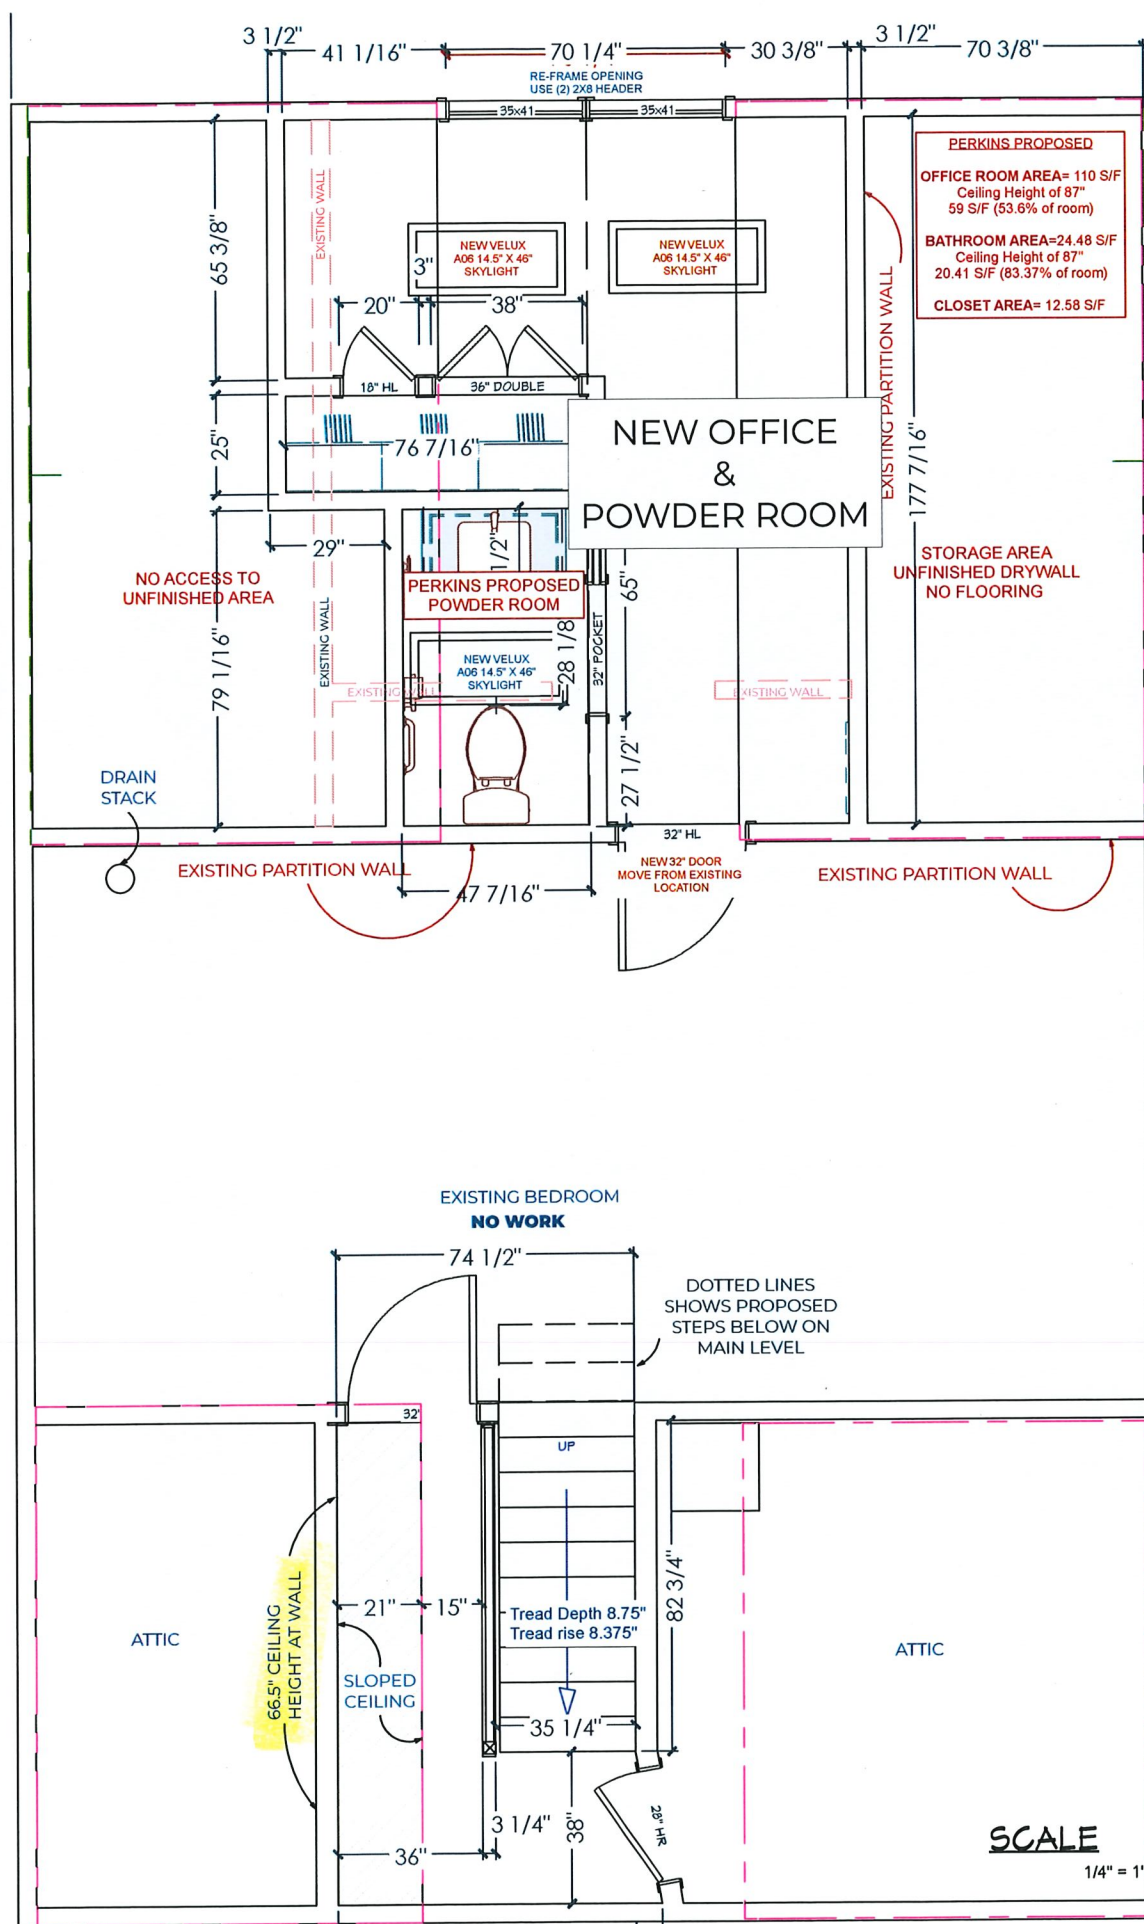

NOTICE: It is understood that the plans, details, designs, and specifications contained herein were generated for the Owner(s) as noted and are the sole property of Sims Interiors. Any other use of these drawings without the written permission of Sims Interiors constitutes fraud. These documents are for the sole use of Sims Interiors in the construction of the noted project. Use of these plans by any other party voids any and all liability and responsibility of Sims Interiors for accuracy of dimensions, existing conditions, calculations, structural detail, and general representation, etc. Contract is to void all extras shown here in these drawings. All renderings and electrical plans are subject to change based on job site conditions. Copyright Sims Interiors 2023



Sims

INTERIORS

PROPOSED KITCHEN REMODEL FOR THE:

**Stephen Perkins
RESIDENCE**

r853 Helena St.
Madison, WI 53704


DATE: 5/21/2024

SALES PERSON:

SCALE: AS NOTED

SHEET: A-1
OF 5 SHEETS

PROPOSED STAIRS & 2ND FLOOR HALL

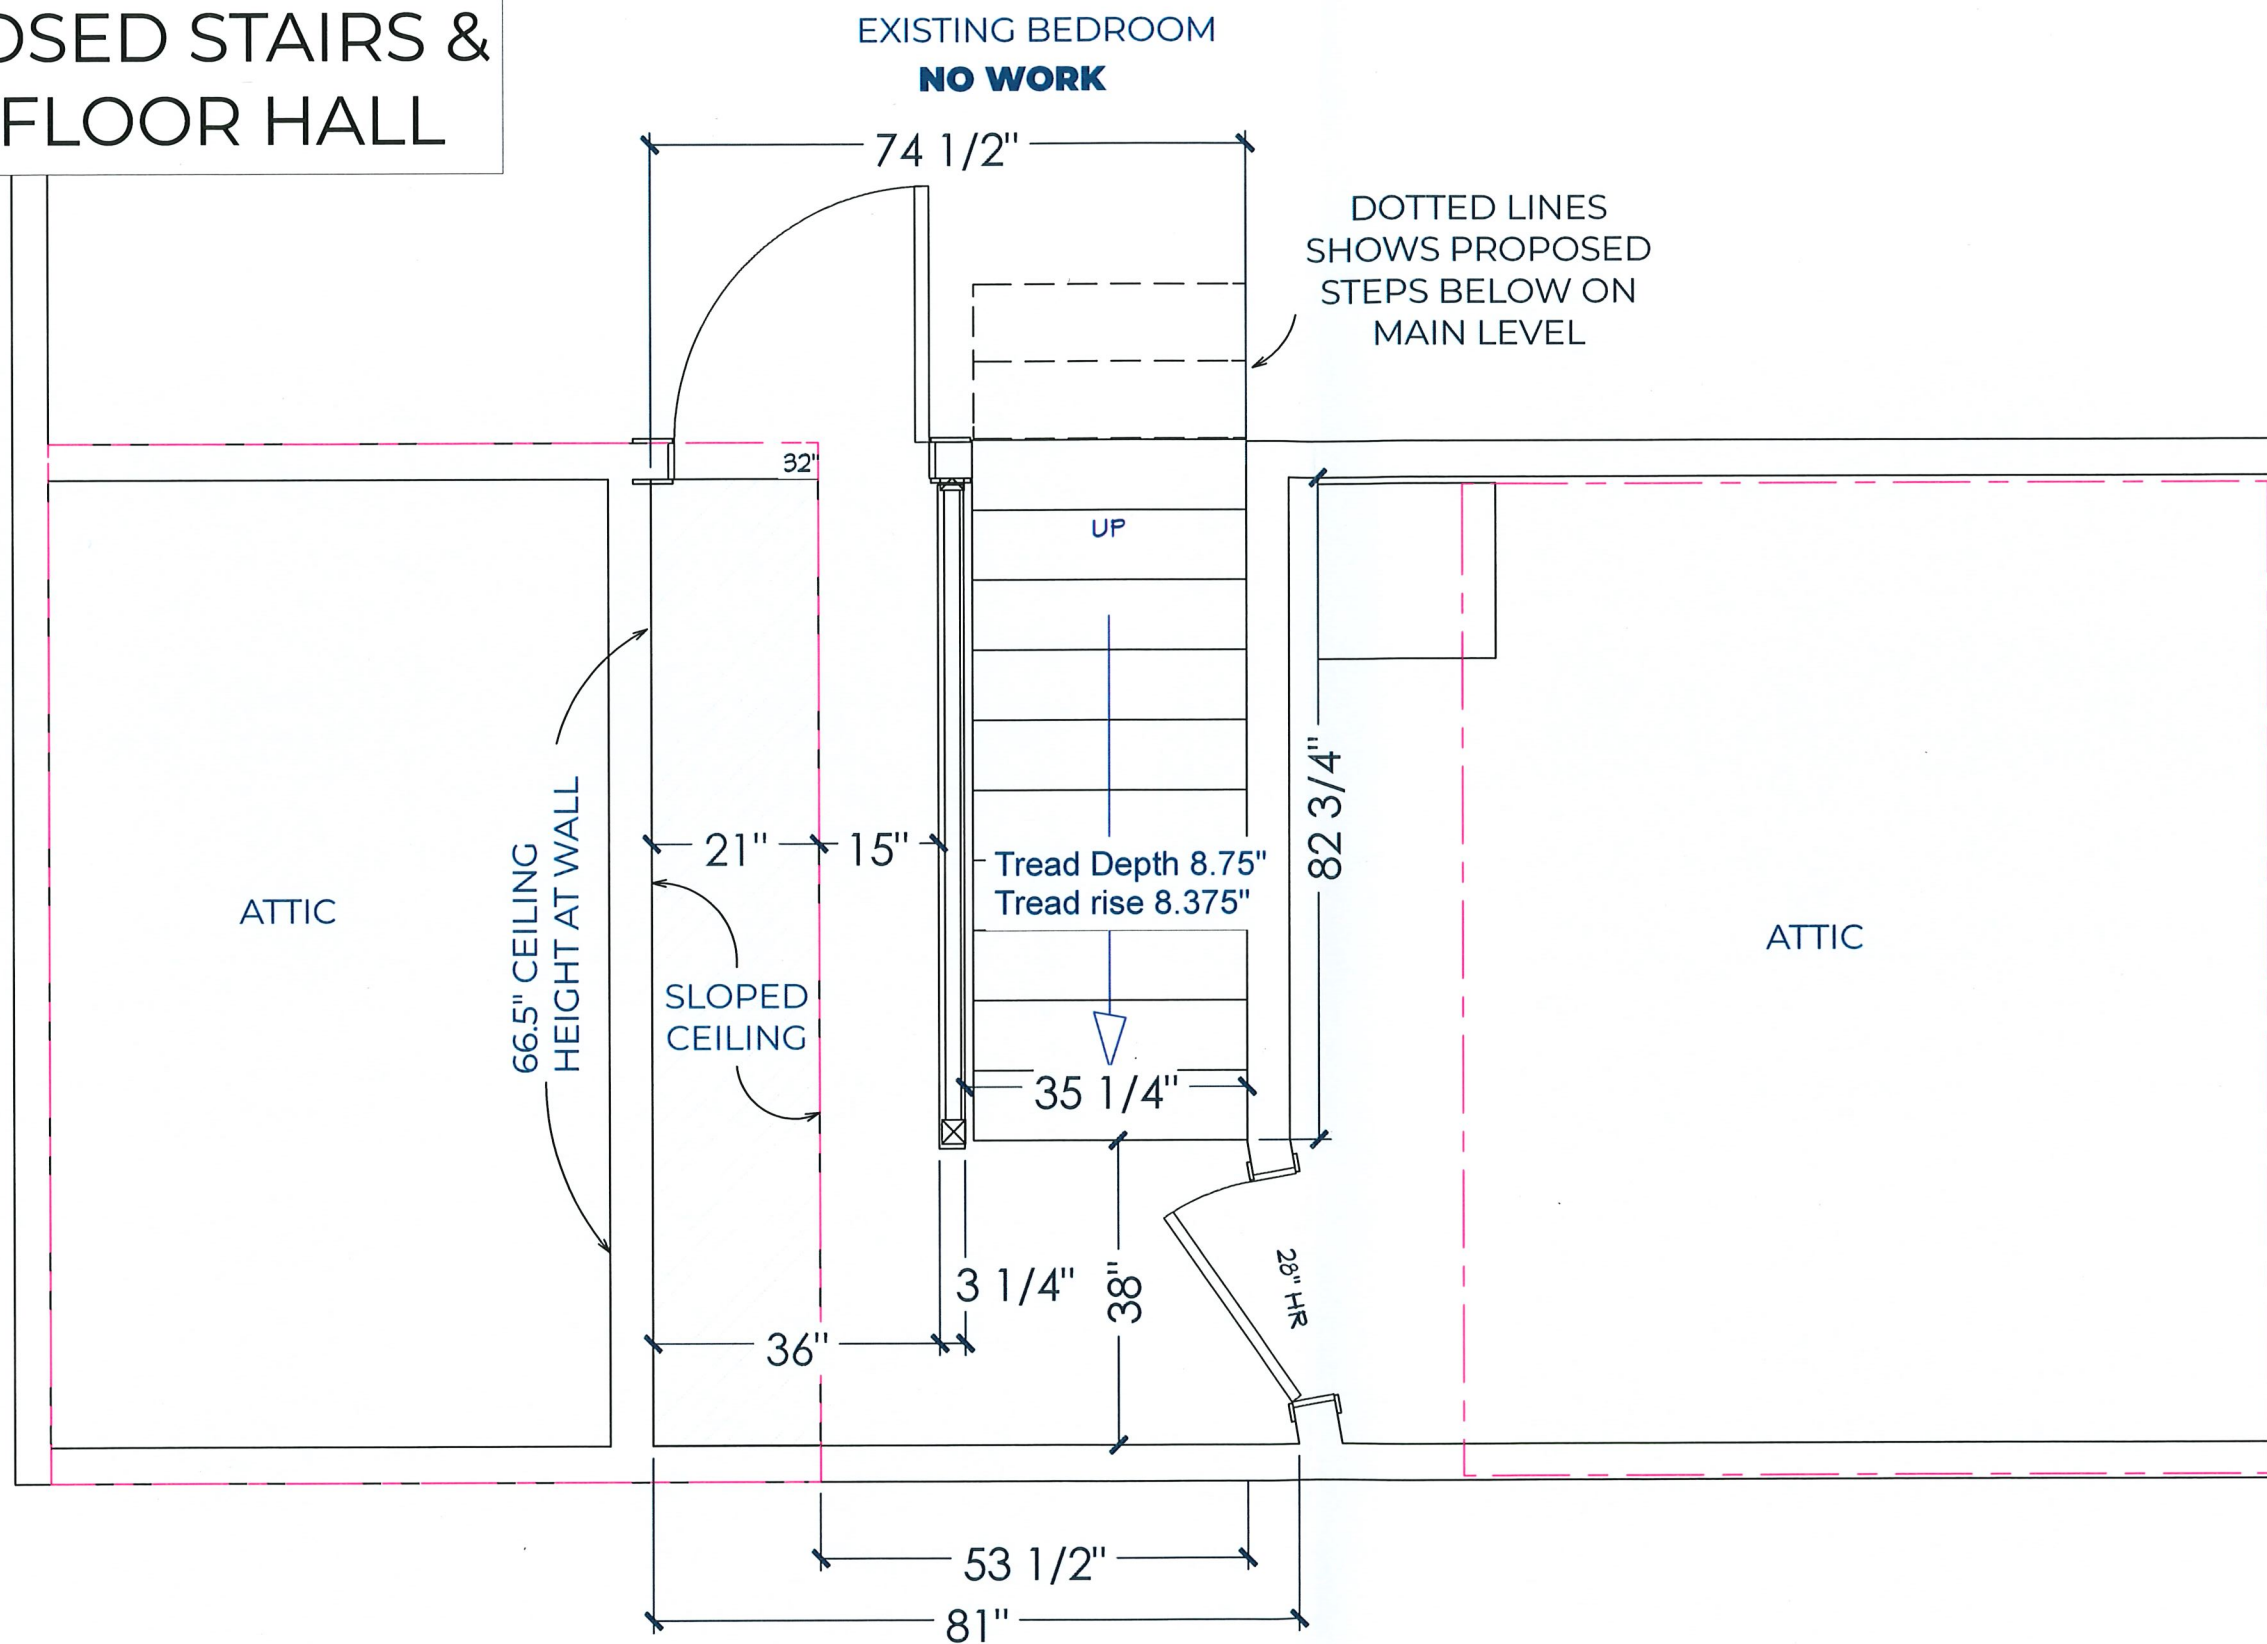

NOTICE
It is understood that the plans, details, designs, and specifications contained herein were generated for the Owner(s) as noted and are the sole property of Sims Interiors. Any other use of these drawings without the written permission of Sims Interiors constitutes fraud. These documents are for the sole use of Sims Interiors in the construction of the noted project. Use of these plans by any other party voids any and all liability and responsibility of Sims Interiors for accuracy of dimensions, existing conditions, calculations, structural detail, and general representation, etc. Contract is to void all extras shown here in these drawings. All renderings and electrical plans are subject to change based on jobsite conditions.
Copyright Sims Interiors 2023



Sims

INTERIORS

PROPOSED KITCHEN REMODEL FOR THE:

**Stephen Perkins
RESIDENCE**

r853 Helena St.
Madison, WI 53704

DATE: 5/21/2024



SALESPERSON:

SCALE: AS NOTED

SHEET: A-2
OF 5 SHEETS

SCALE
1/2" = 1'

PROPOSED STAIR CHANGE

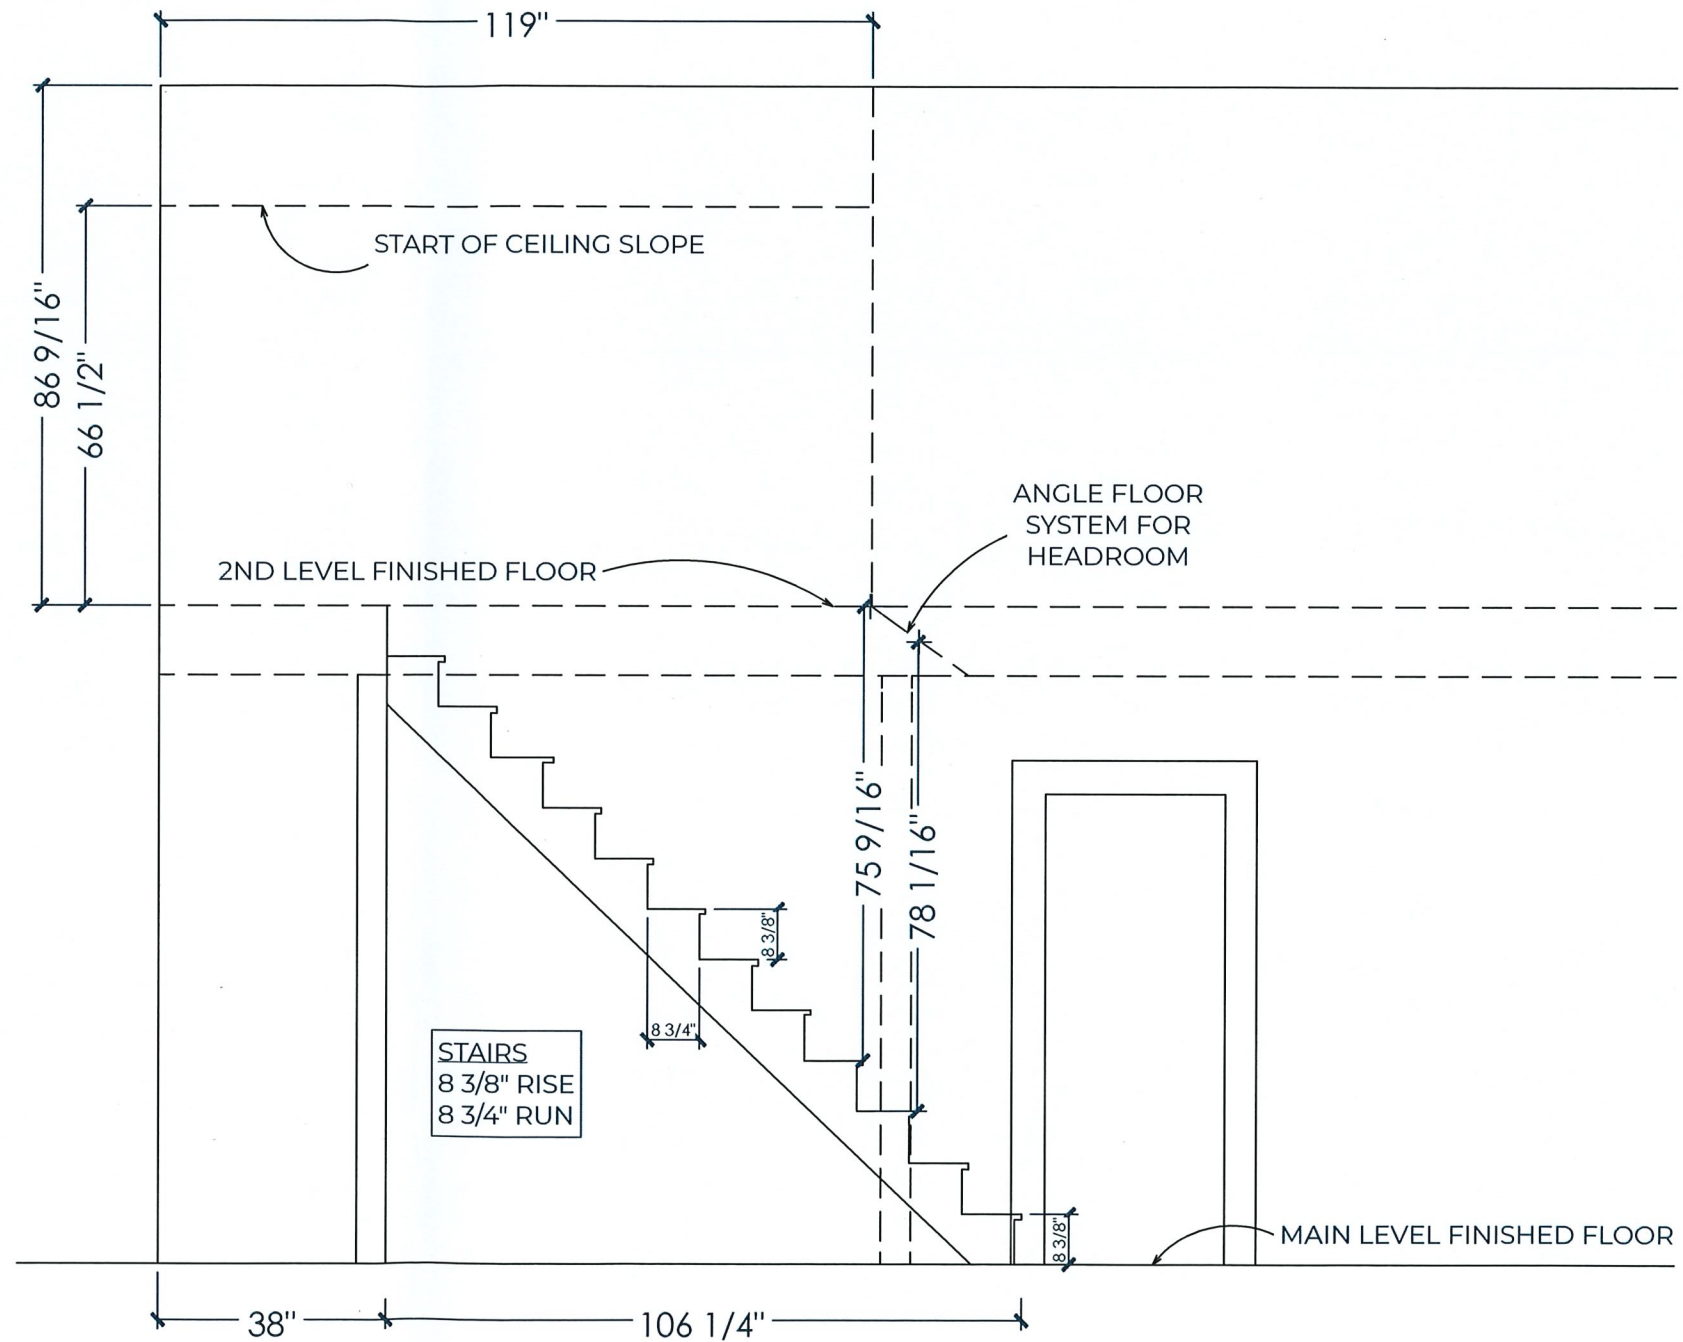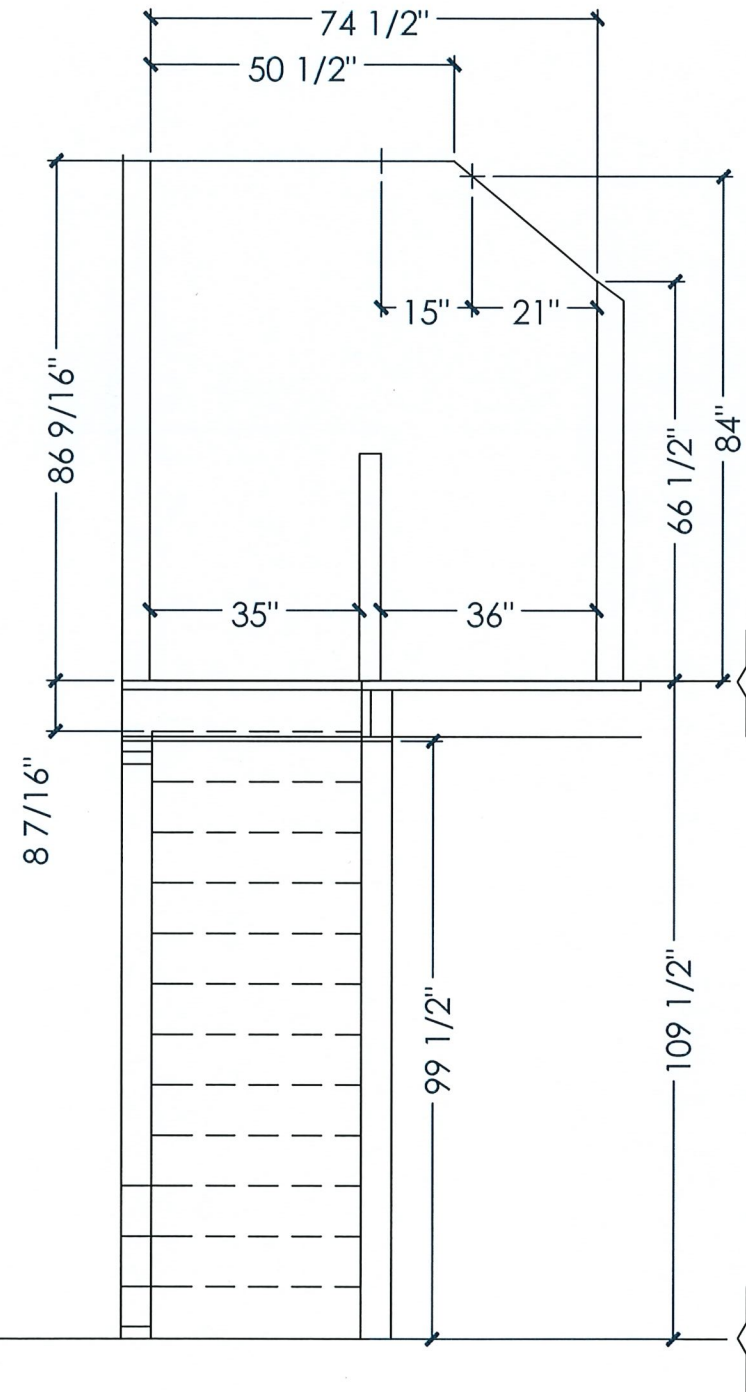

NOTICE
It is understood that the plans, data, designs, and specifications contained herein were generated for the Owner(s) as noted and are the sole property of Sims Interiors. Any other use of these drawings without the written permission of Sims Interiors constitutes fraud. These documents are for the sole use of Sims Interiors in the construction of the noted project. Use of these plans by any other party voids any and all liability and responsibility of Sims Interiors for accuracy of dimensions, existing conditions, calculations, structural detail, and general representation, etc. Contract is to void all notes shown here in these drawings. All renderings and electrical plans are subject to change based on job site conditions.
Copyright Sims Interiors 2023



PROPOSED KITCHEN REMODEL FOR THE:
**Stephen Perkins
RESIDENCE**
1853 Helena St.
Madison, WI 53704

DATE: 5/21/2024
SALES PERSON:
SCALE: AS NOTED
SHEET: A-3
OF 5 SHEETS


SCALE
3/8" = 1'

EXISTING PHOTOS




PAINT ANGLED
CEILING PORTION
CONTRASTING COLOR

EXISTING 2ND FLOOR BEDROOM

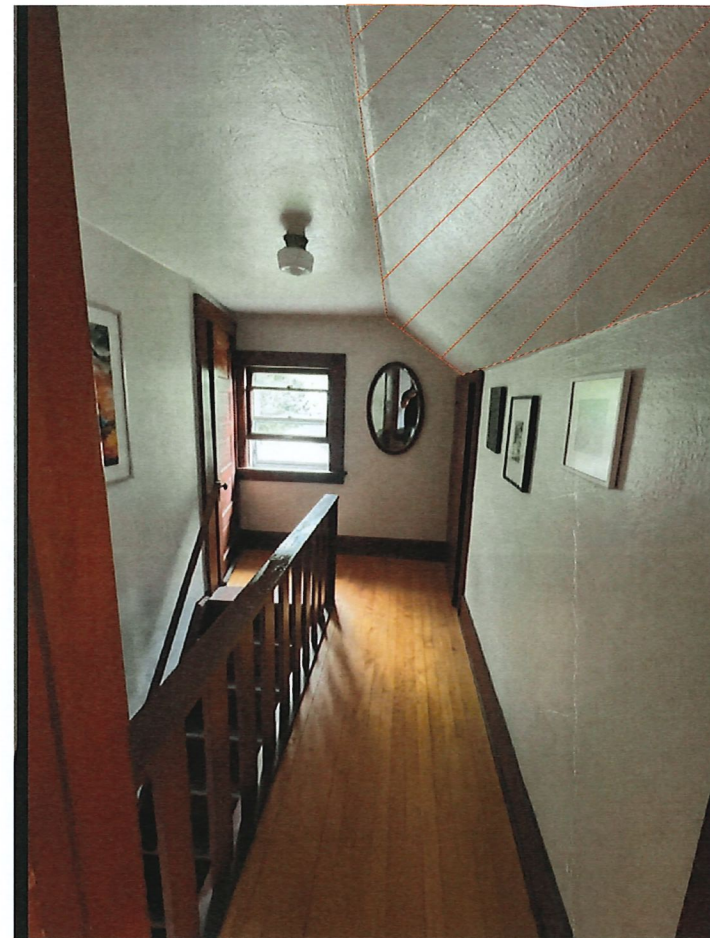

REBUILD STAIR CASE TO BRING
AS CLOSE TO CODE AS POSSIBLE
RISE 8 3/8" (Code- 8")
RUN 8.75" (Code=9")

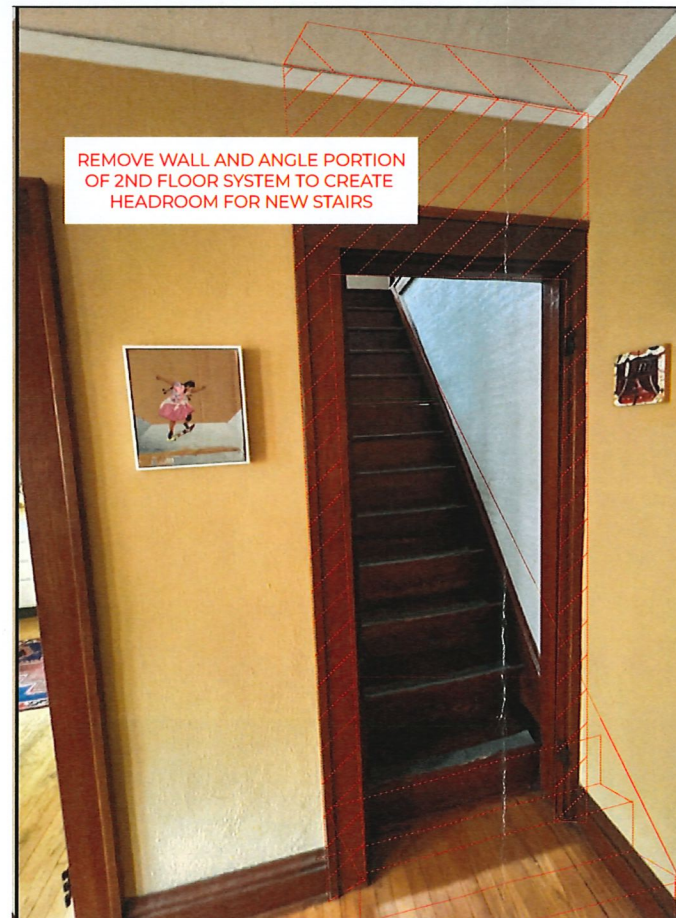

REMOVE WALL AND ANGLE PORTION
OF 2ND FLOOR SYSTEM TO CREATE
HEADROOM FOR NEW STAIRS



EXISTING 2ND FLOOR BEDROOM

HALL WAY DOOR-->

NOTICE
It is understood that the plans, details, designs, and specifications
contained herein were generated for the Owner(s) as noted and are the
sole property of Sims Interiors. Any other use of these drawings without
the written permission of Sims Interiors constitutes fraud. These
documents are for the sole use of Sims Interiors in the construction of the
noted project. Use of these plans by any other party voids any and all
liability and responsibility of Sims Interiors for accuracy of dimensions,
existing conditions, calculations, structural detail, and general
representations, etc. Contract is void at extras shown here in these
drawings. All renderings and electrical plans are subject to change based
on job site conditions.
Copyright Sims Interiors 2023



PROPOSED KITCHEN REMODEL FOR THE:

**Stephen Perkins
RESIDENCE**

1853 Helena St.
Madison, WI 53704

DATE: 5/21/2024

SALES PERSON:

SCALE: AS NOTED

SHEET: A-4
OF 5 SHEETS