


| | | |
|-------------------------|--|----------|
| DATE 11/7/17 | | DRAWING# |
| REVISED | | |
| A-1 | | |
| SCALE AS NOTED | | |
| DRAWN BY | | |
| APPROVED | | |
| COOPER RESIDENCE | | |

IMPORTANT NOTES:
 1. I, AS ARCHITECT, HAVE PREPARED THESE PLANS TO THE BEST OF MY KNOWLEDGE AND BELIEVE THAT THEY COMPLY WITH ALL CITY, STATE AND FEDERAL REQUIREMENTS.
 2. I AM NOT RESPONSIBLE FOR ANY DISCREPANCIES OR OMISSIONS.
 3. I AM NOT RESPONSIBLE FOR ANY DISCREPANCIES OR OMISSIONS.
 4. I AM NOT RESPONSIBLE FOR ANY DISCREPANCIES OR OMISSIONS.


DESIGN & DRAFTING
 RESIDENTIAL
 LT. COMMERCIAL

MADISON
 608-720-9830
 METRO MILWAUKEE
 414-403-0488

A²
ARCHITECTURAL
ARTWORKS

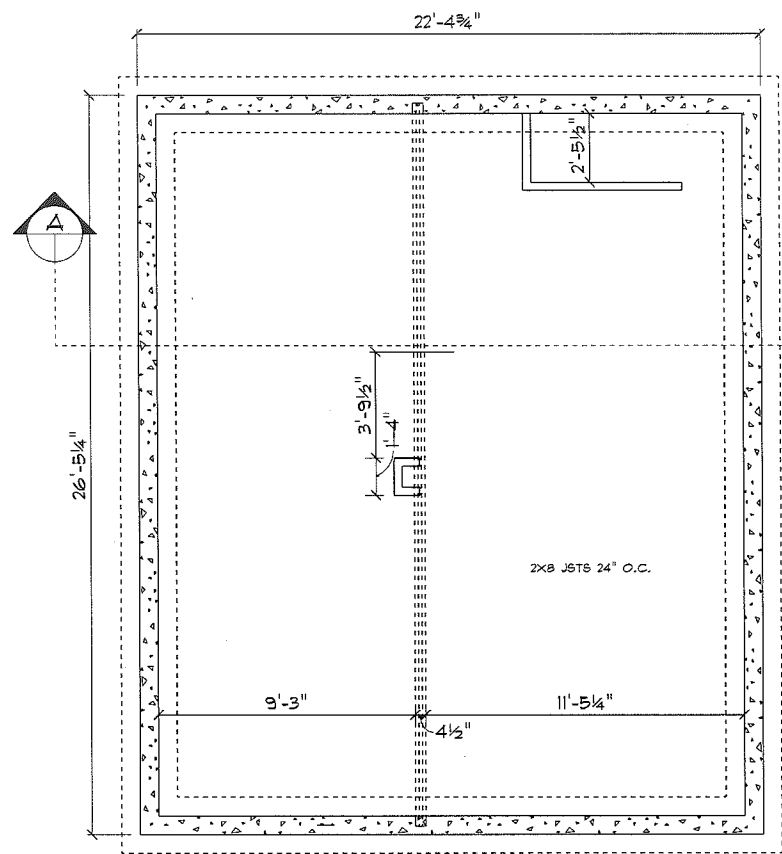

FOUNDATION PLAN
SCALE: 1/4" = 1'-0"

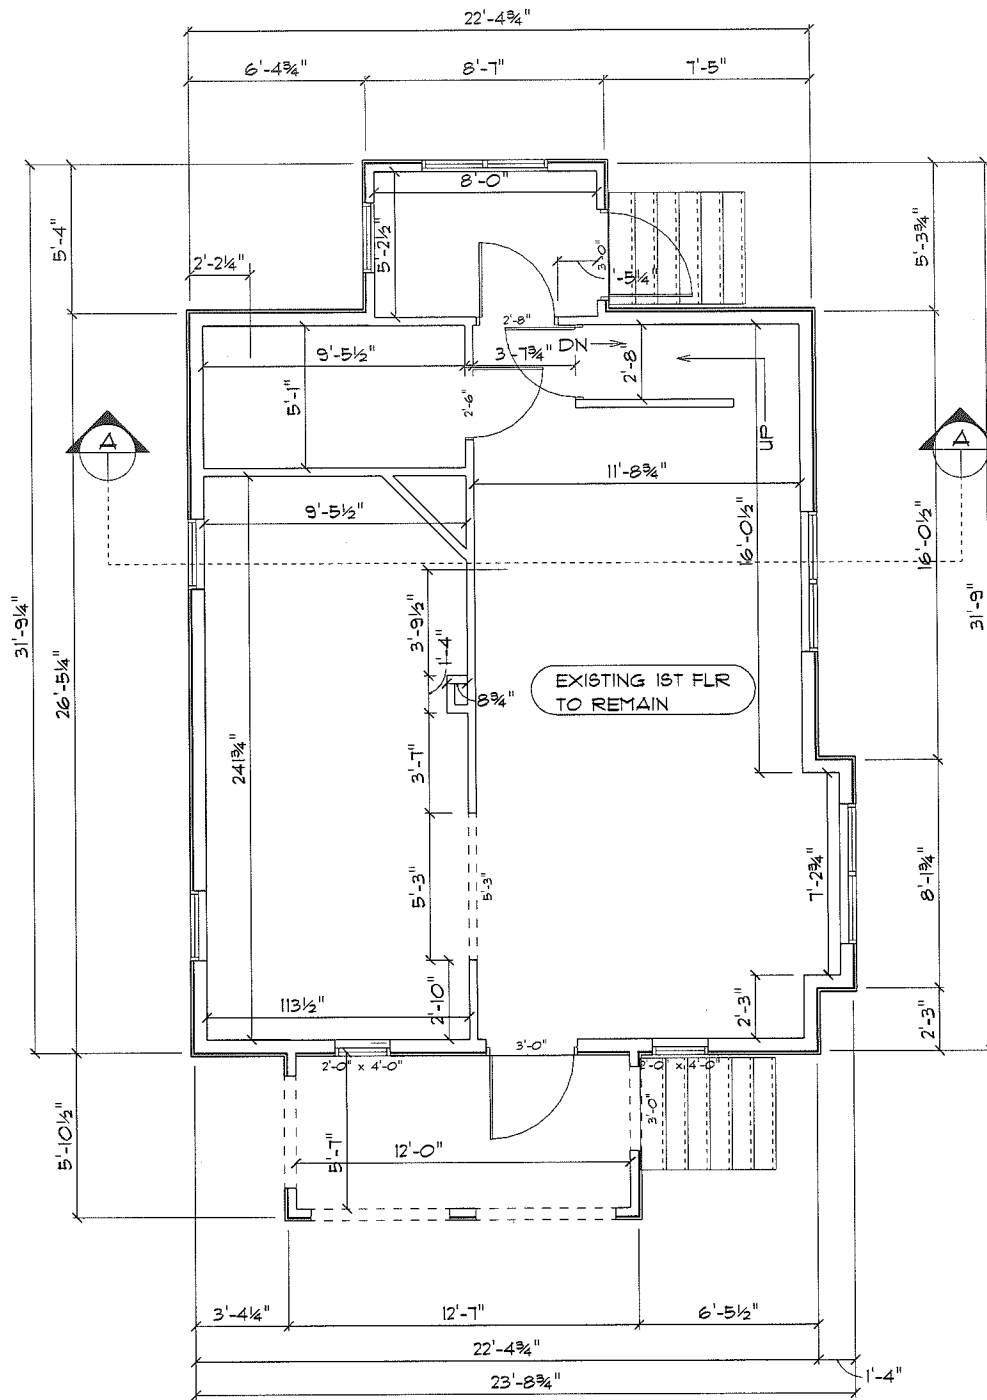

1ST FLOOR PLAN
SCALE: 1/4" = 1'-0"

A²
ARCHITECTURAL
ARTWORKS

DESIGN & DRAFTING
RESIDENTIAL
LT COMMERCIAL

MADISON
608-720-9830
METRO MILWAUKEE
414-403-0488


COOPER RESIDENCE

SCALE AS NOTED
DRAWN BY
APPROVED


IMPORTANT NOTES:
1. I, AS A PROFESSIONAL ARCHITECT, HAVE PREPARED THESE PLANS IN ACCORDANCE WITH THE PROFESSIONAL ARCHITECTURE ACT AND THE RULES OF THE BOARD OF ARCHITECTURE, WISCONSIN.
2. I AM NOT PROVIDING CONTRACT ADMINISTRATION SERVICES.
3. I AM NOT PROVIDING CONSTRUCTION ADMINISTRATION SERVICES.
4. I AM NOT PROVIDING GENERAL CONTRACTOR SERVICES.
5. I AM NOT PROVIDING GENERAL CONTRACTOR SERVICES.
6. I AM NOT PROVIDING GENERAL CONTRACTOR SERVICES.
7. I AM NOT PROVIDING GENERAL CONTRACTOR SERVICES.
8. I AM NOT PROVIDING GENERAL CONTRACTOR SERVICES.
9. I AM NOT PROVIDING GENERAL CONTRACTOR SERVICES.
10. I AM NOT PROVIDING GENERAL CONTRACTOR SERVICES.

DATE 11/7/17
REVISED
DRAWING#

A-2

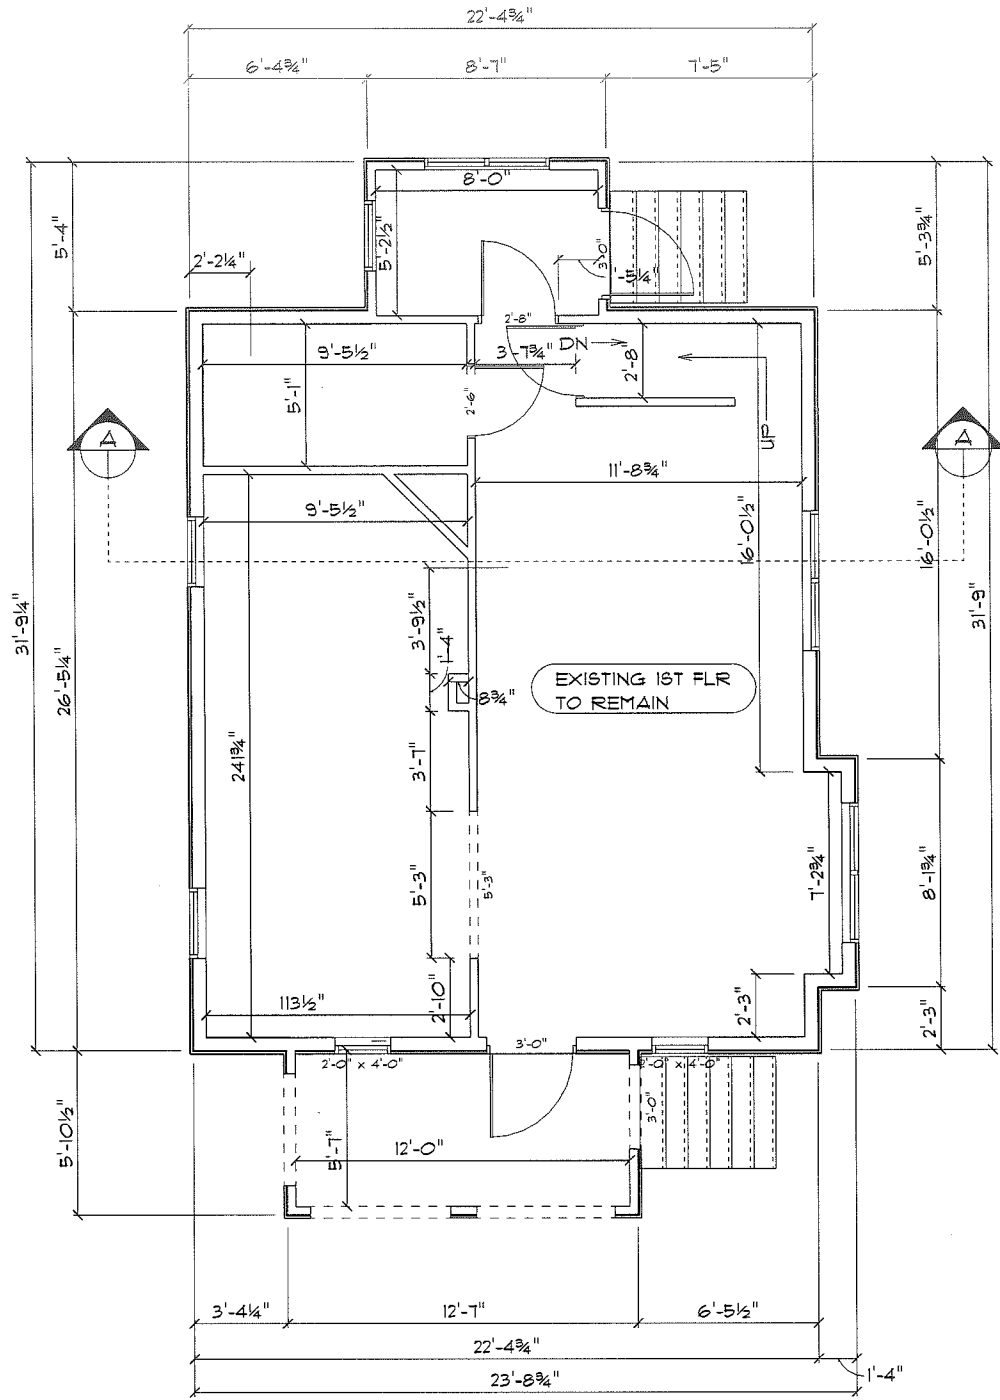

1ST FLOOR PLAN
SCALE: 1/4" = 1'-0"

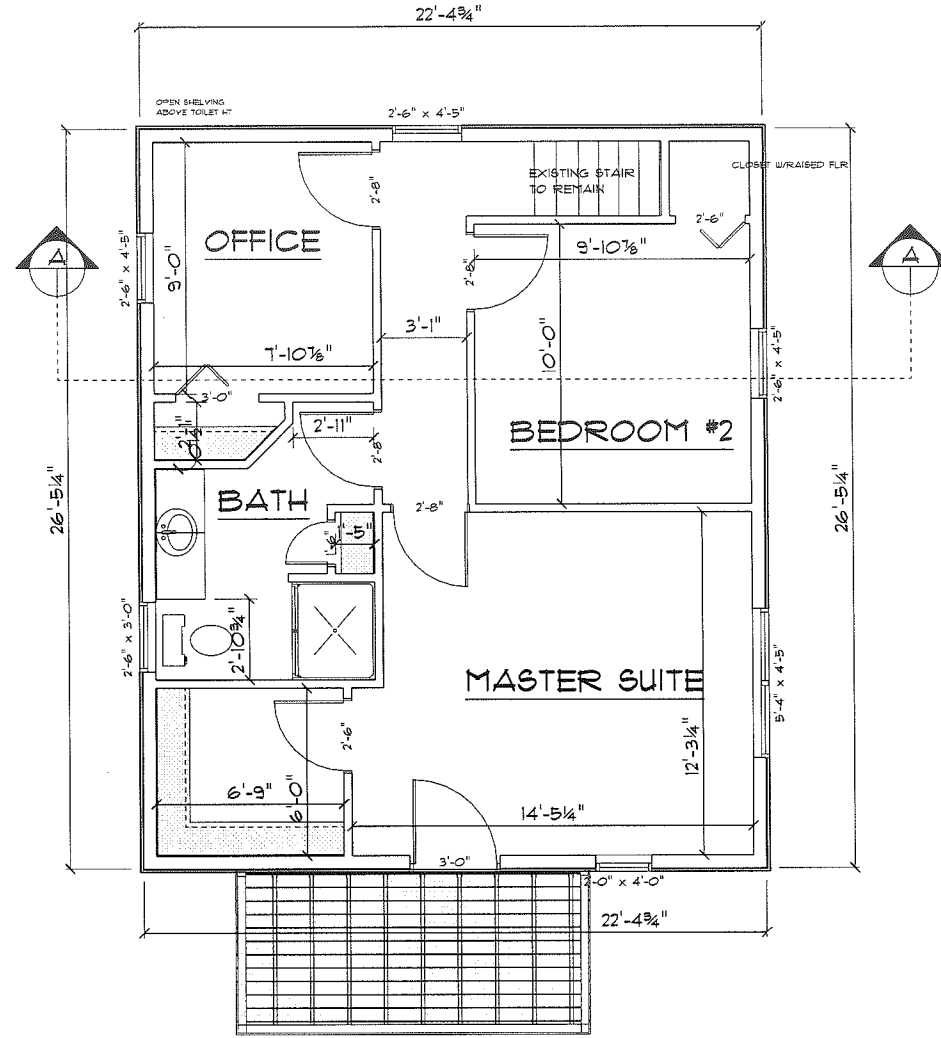

2ND FLOOR PLAN
SCALE: 1/4" = 1'-0"



A² ARCHITECTURAL ARTWORKS
 DESIGN & DRAFTING
 RESIDENTIAL
 LT COMMERCIAL
 MADISON
 608-720-9930
 METRO MILWAUKEE
 414-403-0488

COOPER RESIDENCE

SCALE AS NOTED
 DRAWN BY
 APPROVED

IMPORTANT NOTES:
 IT IS WARRANTED THAT ALL DIMENSIONS SHOWN ON THIS DRAWING HAVE BEEN CHECKED AND FOUND TO BE CORRECT. THE CONTRACTOR SHALL BE RESPONSIBLE FOR VERIFYING ALL DIMENSIONS AND CONDITIONS OF THE EXISTING STRUCTURE PRIOR TO CONSTRUCTION.
 IT IS UNDERSTOOD THAT THE DESIGNER'S RESPONSIBILITY DOES NOT EXTEND TO THE LAYOUT OF THE FLOOR AND ROOF FINISHES WHICH SHALL BE THE RESPONSIBILITY OF THE CONTRACTOR.

DATE 11/7/11
 REVISED
 DRAWING#

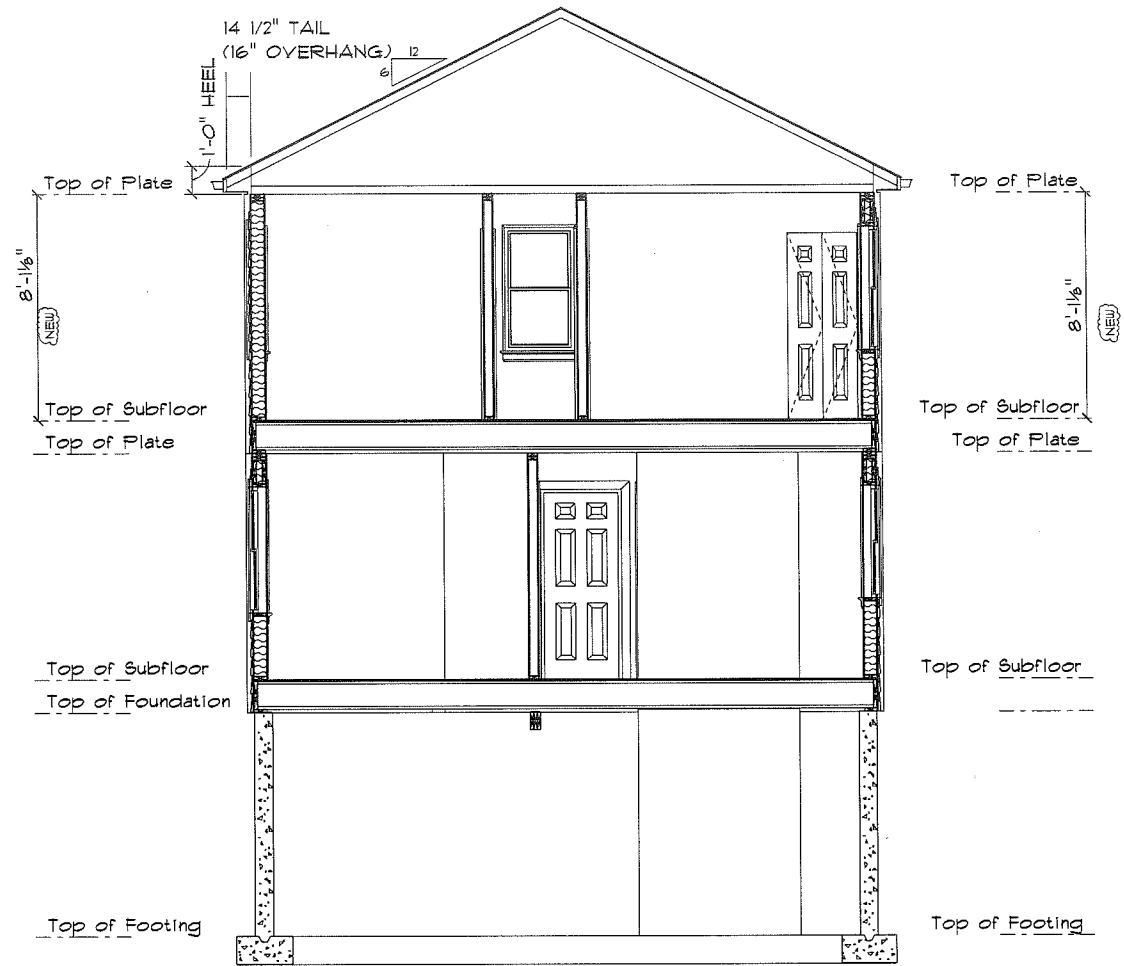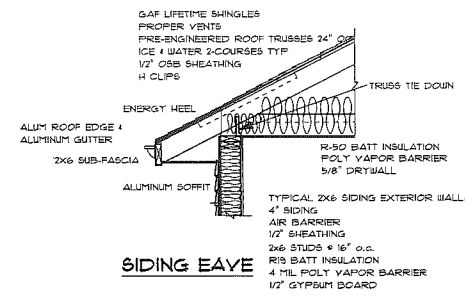

BUILDING SECTION
 SCALE: 1/4" = 1'-0"

DATE 11/7/11
 REVISED
 DRAWING#


IMPORTANT NOTES:
 IT IS AGREED THAT ALL DESIGN WORK SHOWN HAS BEEN MADE IN GENERAL CONFORMANCE WITH THE PROFESSIONAL SEAL AND RESPONSIBILITY FOR ANY EXCEPTED CONDITIONS.
 IT IS SPECIFICALLY NOTED THAT THE ARCHITECT IS NOT PROVIDING CONTRACT ADMINISTRATION SERVICES AND SHALL NOT BE RESPONSIBLE FOR THE CONTRACT ADMINISTRATION OF THIS PROJECT.

SCALE AS NOTED
 DRAWN BY
 APPROVED

COOPER RESIDENCE


DESIGN & DRAFTING
 RESIDENTIAL
 LT COMMERCIAL
 MADISON
 608-720-9830
 METRO MILWAUKEE
 414-403-0488

A² ARCHITECTURAL ARTWORKS

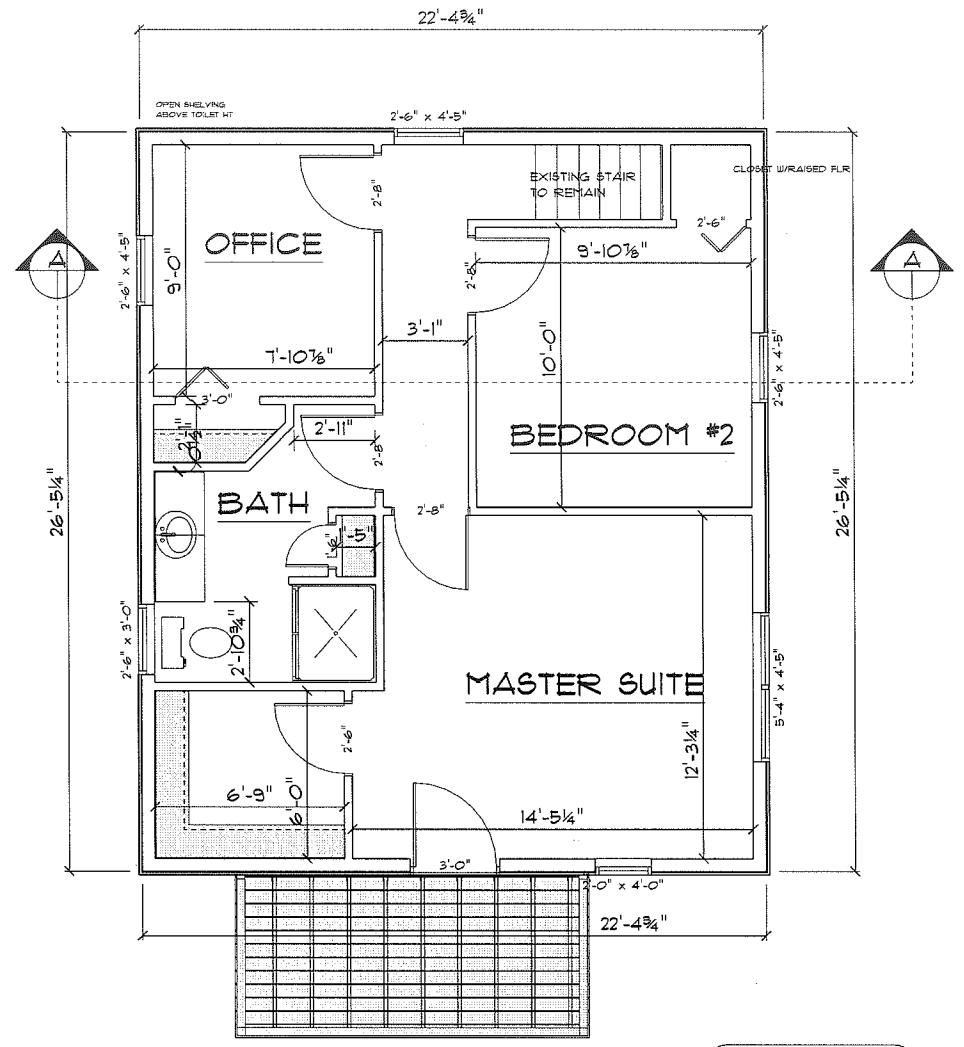

2ND FLOOR PLAN
SCALE: 1/4" = 1'-0"

PROPOSED
NEW 2ND FLOOR

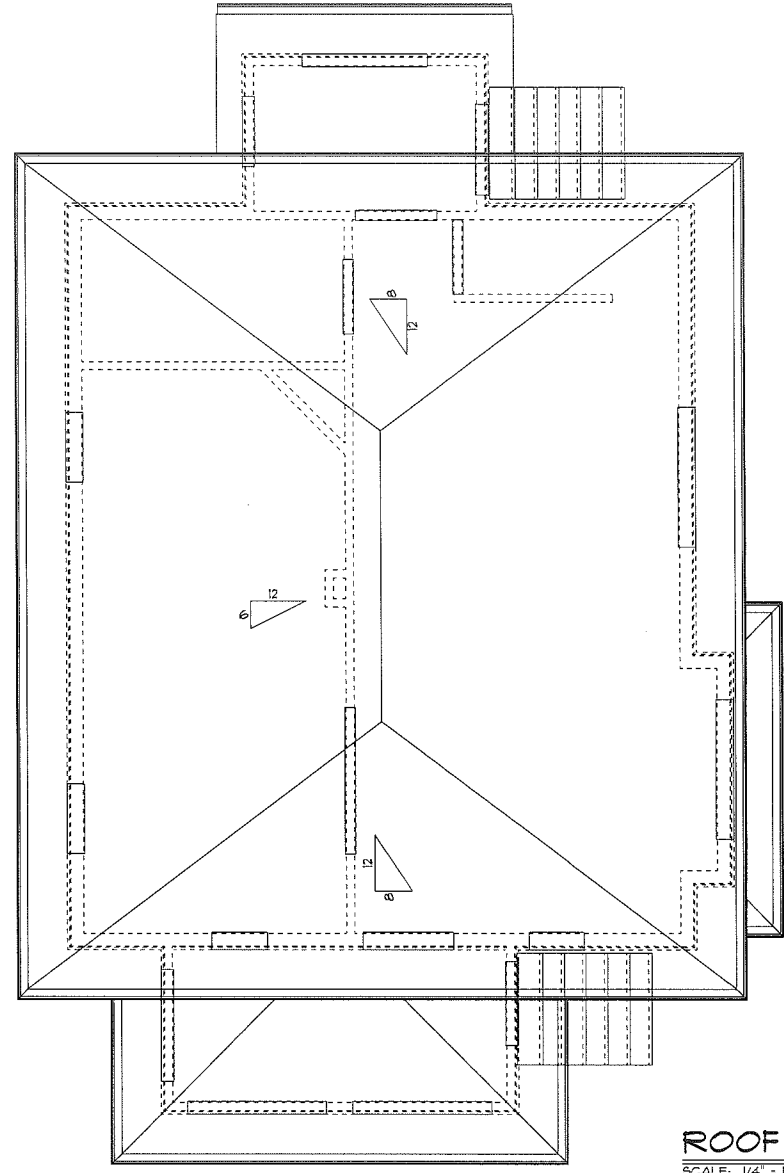

ROOF PLAN
SCALE: 1/4" = 1'-0"

A²
ARCHITECTURAL
ARTWORKS

DESIGN & DRAFTING
RESIDENTIAL
LT COMMERCIAL

MADISON
608-720-9830
METRO MILWAUKEE
414-403-0488

COOPER RESIDENCE

SCALE AS NOTED
DRAWN BY
APPROVED

IMPORTANT NOTES:
IT IS AGREED THAT ALL WORK SHOWN HEREIN HAS BEEN MADE IN ACCORDANCE WITH THE NATIONAL ARCHITECTURAL CONTRACT DOCUMENTS AND THAT THE ARCHITECT HAS BEEN ADVISED OF ALL APPLICABLE LOCAL ORDINANCES AND REGULATIONS. THE ARCHITECT HAS OBTAINED ALL NECESSARY PERMITS AND APPROVALS FOR THE PROJECT. THE ARCHITECT HAS BEEN ADVISED OF ALL APPLICABLE LOCAL ORDINANCES AND REGULATIONS. THE ARCHITECT HAS OBTAINED ALL NECESSARY PERMITS AND APPROVALS FOR THE PROJECT.

| | |
|----------|------------|
| DATE | 11/7/11 |
| REVISION | |
| DRAWING# | A-5 |




REAR ELEVATION

SCALE: 1/4" = 1'-0"



FRONT ELEVATION

SCALE: 1/4" = 1'-0" EXISTING

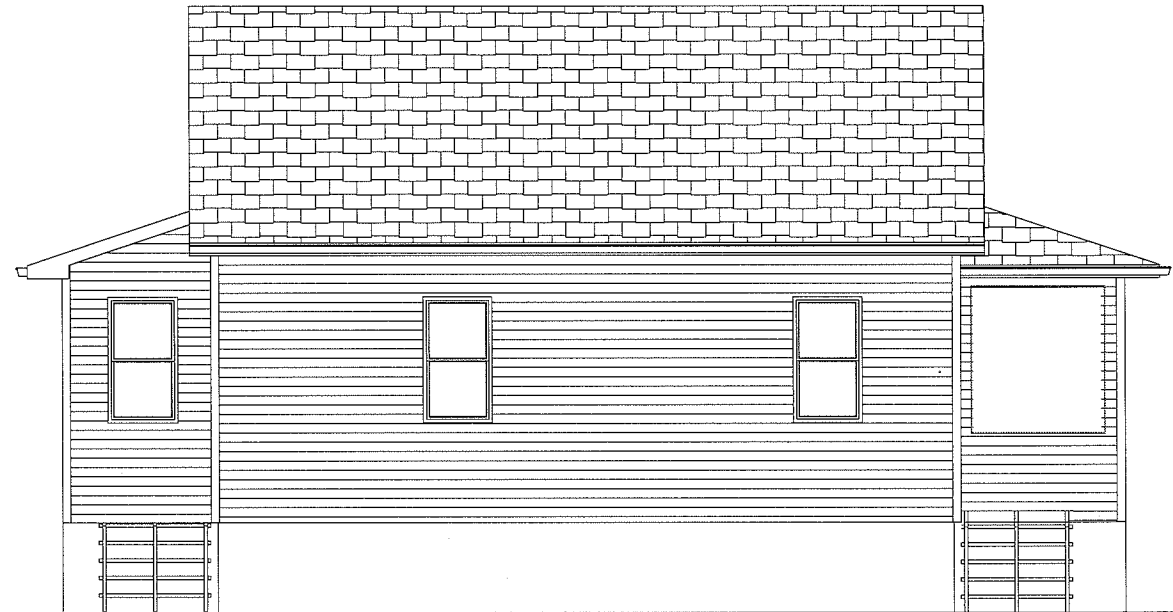

LEFT ELEVATION

SCALE: 1/4" = 1'-0"

Existing

DATE
REVISED
DRAWING #


IMPORTANT NOTES:
IT IS ADVISED THAT ALL WORK SHOWN HEREON HAS BEEN MADE IN
GENERAL CONFORMANCE WITH ALL APPLICABLE ORDINANCES,
AND NECESSARY FOR ANY DISCOVERED DEFICIENCIES.
IT IS UNDERSTOOD THAT THE BIDDING CONTRACTOR SHALL TAKE FULL
RESPONSIBILITY FOR THE WORK AND SHALL BE RESPONSIBLE FOR ALL
NECESSARY PERMITS AND INSURANCE.

SCALE AS NOTED
DRAWN BY
APPROVED

OFFICE
P 608-746-5445
F 608-746-0741
6568 LAKE ROAD
WINSTON WI 53980




A-1

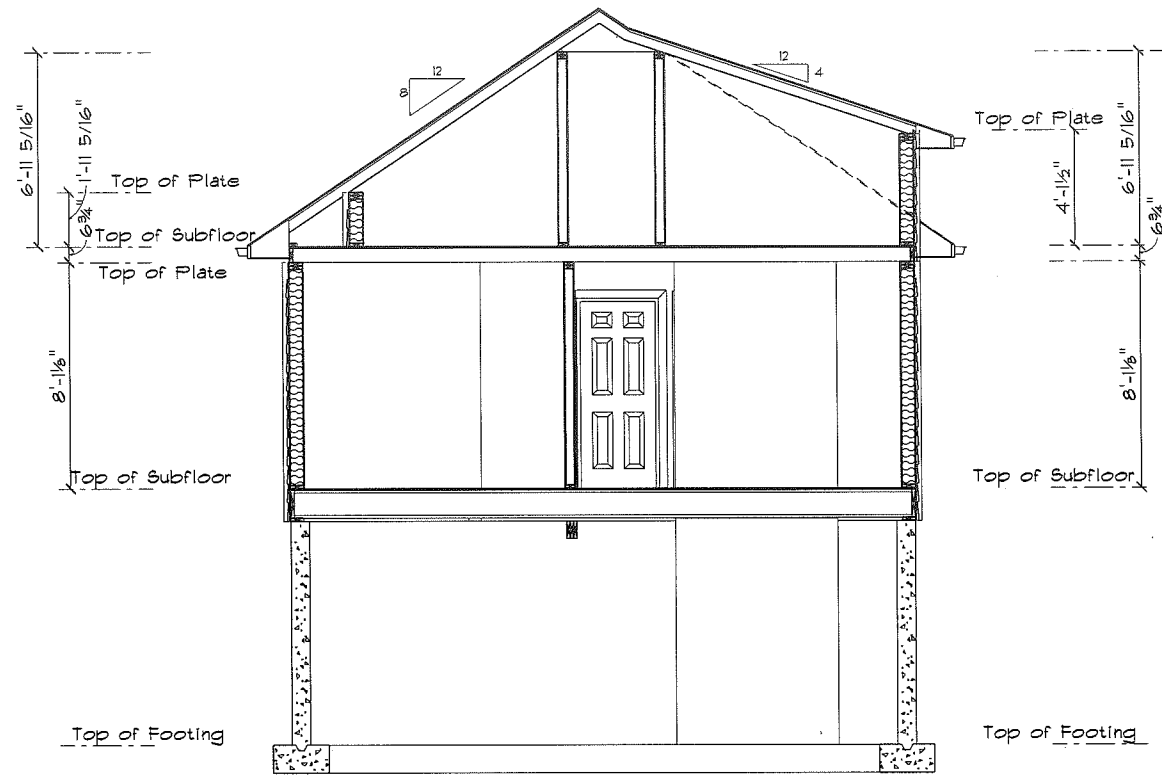

BUILDING SECTION

SCALE: 1/4" = 1'-0"

EXISTING

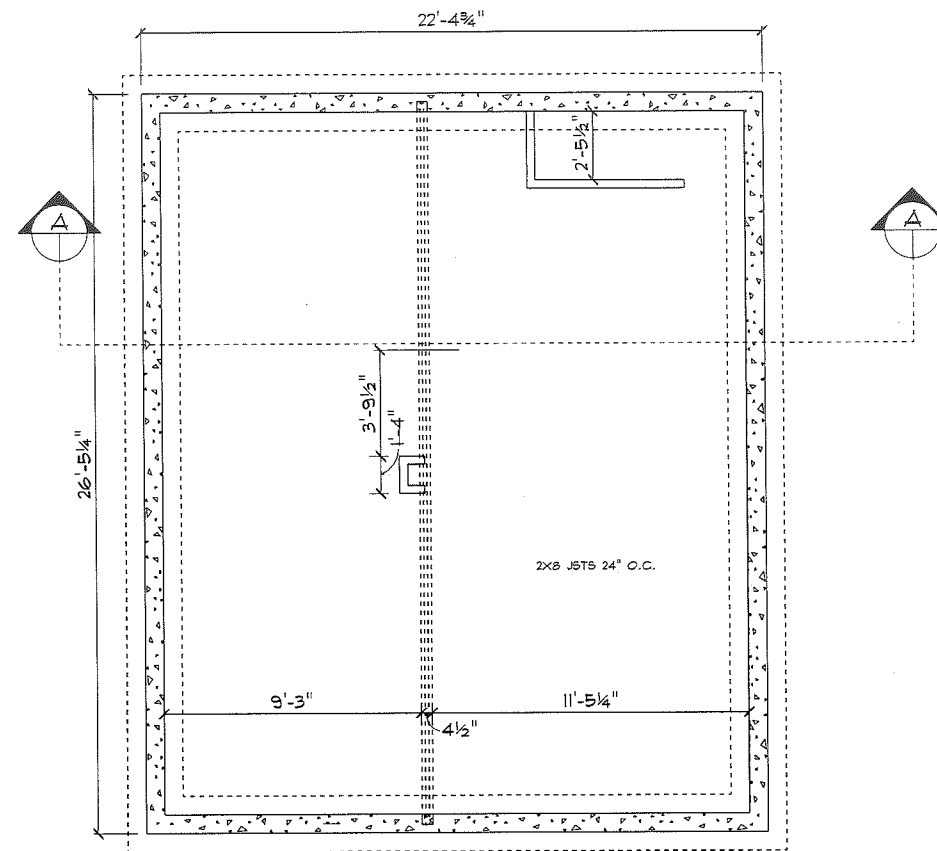

FOUNDATION PLAN

SCALE: 1/4" = 1'-0"

Existing

| | |
|----------|-----|
| DATE | A-2 |
| REVISED | |
| DRAWING# | |

IMPORTANT NOTES:
 1. IT IS ADVISED THAT ALL WORK SHALL BE DONE IN ACCORDANCE WITH THE LOCAL, STATE AND FEDERAL GENERAL CONTRACTOR AND SUBMITTALS. ALL DIMENSIONS SHALL BE TO FACE UNLESS OTHERWISE NOTED.
 2. IT IS ADVISED THAT THE DESIGNER ACCEPTS NO RESPONSIBILITY FOR THE ACCURACY OF THE DIMENSIONS AND LAYOUT DRAWINGS FOR THE CONSTRUCTION OF THIS PROJECT. THE CONTRACTOR SHALL BE RESPONSIBLE FOR VERIFYING ALL DIMENSIONS AND LAYOUTS ON THE JOB SITE.

| | |
|----------|----------|
| SCALE | AS NOTED |
| DRAWN BY | |
| APPROVED | |

Wisconsin
 BUILDING SUPPLY

OFFICE: 414-845-1445
 FAX: 414-845-1445
 4448 LAKE ROAD
 UNION WIS 53190

