


SHEET KEYNOTES

- ① FIRE HYDRANT
- ② TRAFFIC SIGNAL
- ③ STREET LIGHT
- ④ TRAFFIC SIGNAL + STREET LIGHT
- ⑤ DECORATIVE STREET LIGHTING TYP.
- ⑥ SKYWALK ABOVE
- ⑦ SKYWALK PEDESTRIAN SIGNAGE
- ⑧ EXISTING TREES TYP.
- ⑨ EXISTING STREETScape PAVERS
- ⑩ STREETScape PAVING AT HOTEL ENTRANCES
- ⑪ PARKING PAY STATION
- ⑫ BUS STOP SHELTER
- ⑬ EXISTING BENCH TYP.
- ⑭ EXISTING BIKE RACK TYP.
- ⑮ HOTEL LOADING AREA
- ⑯ PROPOSED REMOVAL OF EXISTING SECTION OF CURB TO ACCOMMODATE GUEST DROPOFF / PICKUP ACCESS

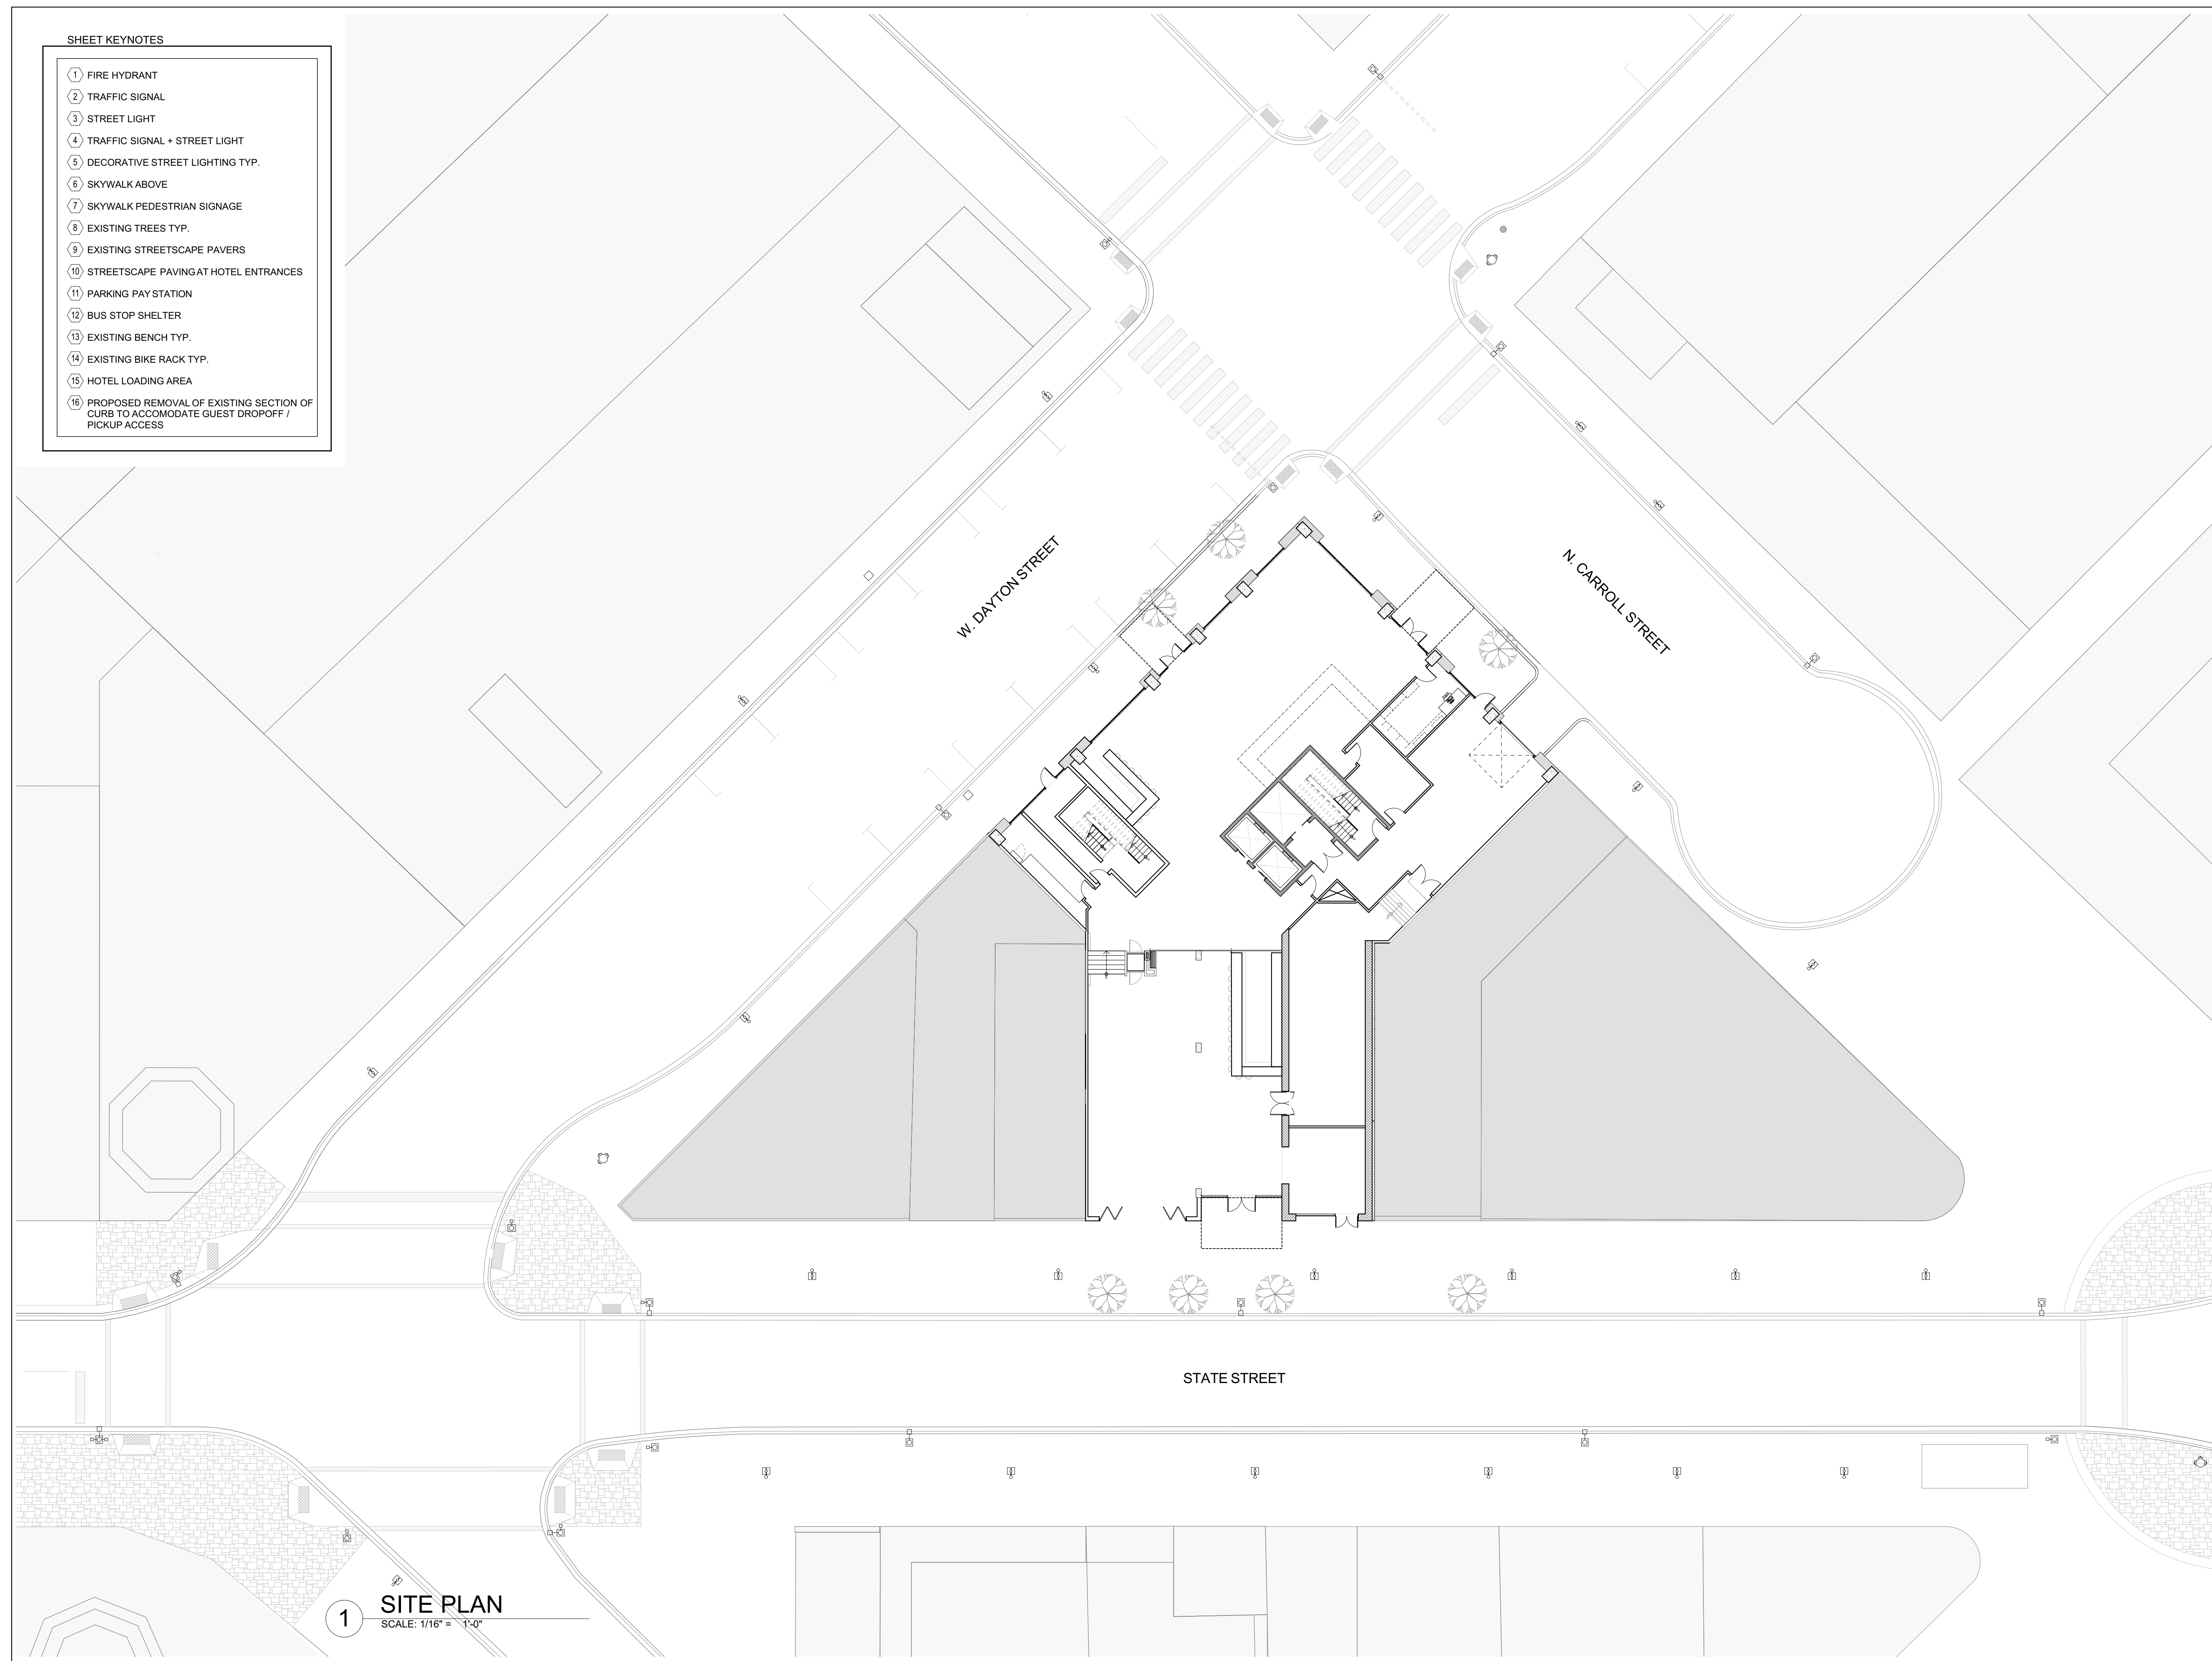

1 SITE PLAN
SCALE: 1/16" = 1'-0"

122 STATE ST.
NEW HOTEL AND RESTAURANT

122 STATE ST.
MADISON, WI. 53703



CONSULTANTS:

STRUCTURAL/CIVIL ENGINEER:
GRAEF
5126 W. TERRACE DRIVE
MADISON, WI 53718
P. 604.242.1550

MEP ENGINEER:
CDA
46 RIVERSIDE AVE.
WESTPORT, CT 06880
P. 203.299.0250


#	REVISION / ISSUE	DATE
1	UDC / PD SUBMISSION	09.05.2017

SEAL

THESE DOCUMENTS HAVE BEEN PREPARED BY ME OR UNDER MY CLOSE PERSONAL SUPERVISION, AND THEY COMPLY WITH ALL CITY REQUIREMENTS

SHEET TITLE:
SITE PLAN

PROJECT #: #P1n
A-001

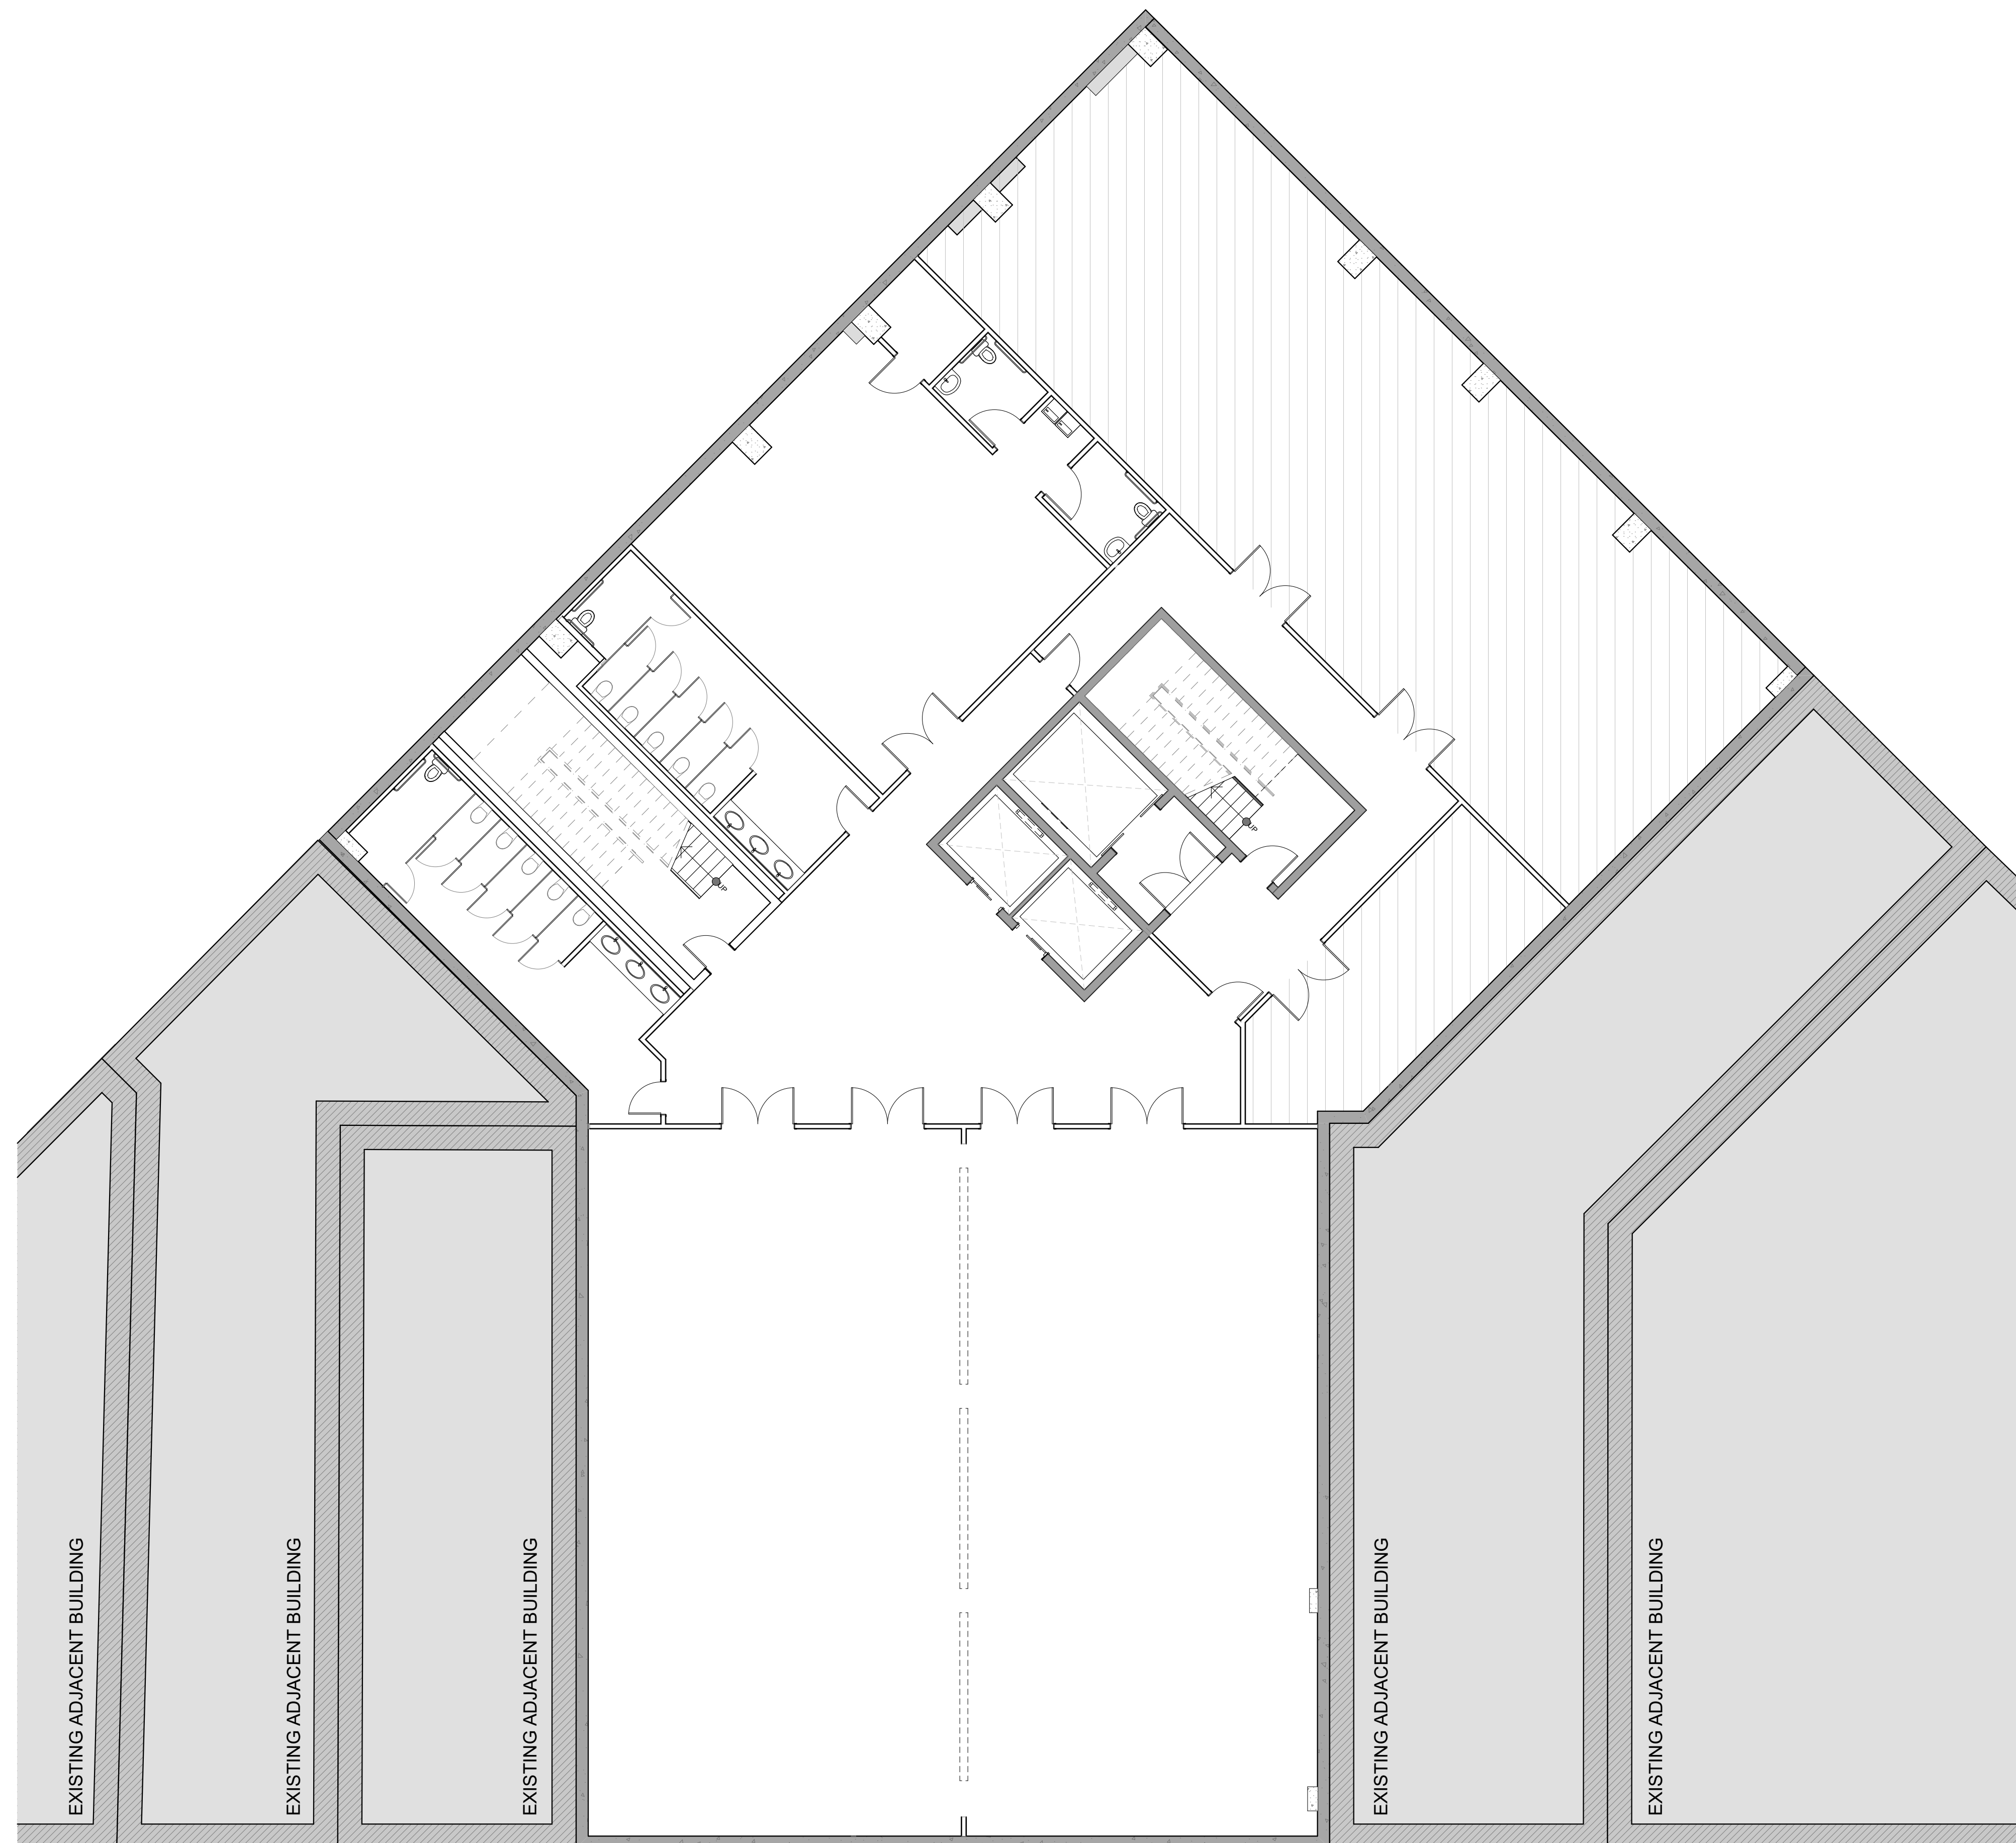

1 BASEMENT PLAN
SCALE: 1/8" = 1'-0"

122 STATE ST.
NEW HOTEL AND RESTAURANT
122 STATE ST.
MADISON, WI. 53703



CONSULTANTS:
STRUCTURAL/CIVIL ENGINEER:
GRAEF
5126 W. TERRACE DRIVE
MADISON, WI 53718
P. 604.242.1550
MEP ENGINEER:
CDA
46 RIVERSIDE AVE.
WESTPORT, CT 06880
P. 203.299.0250


#	REVISION / ISSUE	DATE
1	UDC / PD SUBMISSION	09.05.2017

SEAL

THESE DOCUMENTS HAVE BEEN PREPARED BY ME OR UNDER MY CLOSE PERSONAL SUPERVISION, AND THEY COMPLY WITH ALL CITY REQUIREMENTS

SHEET TITLE:
BASEMENT FLOOR PLAN

PROJECT #: #P1n
A-100

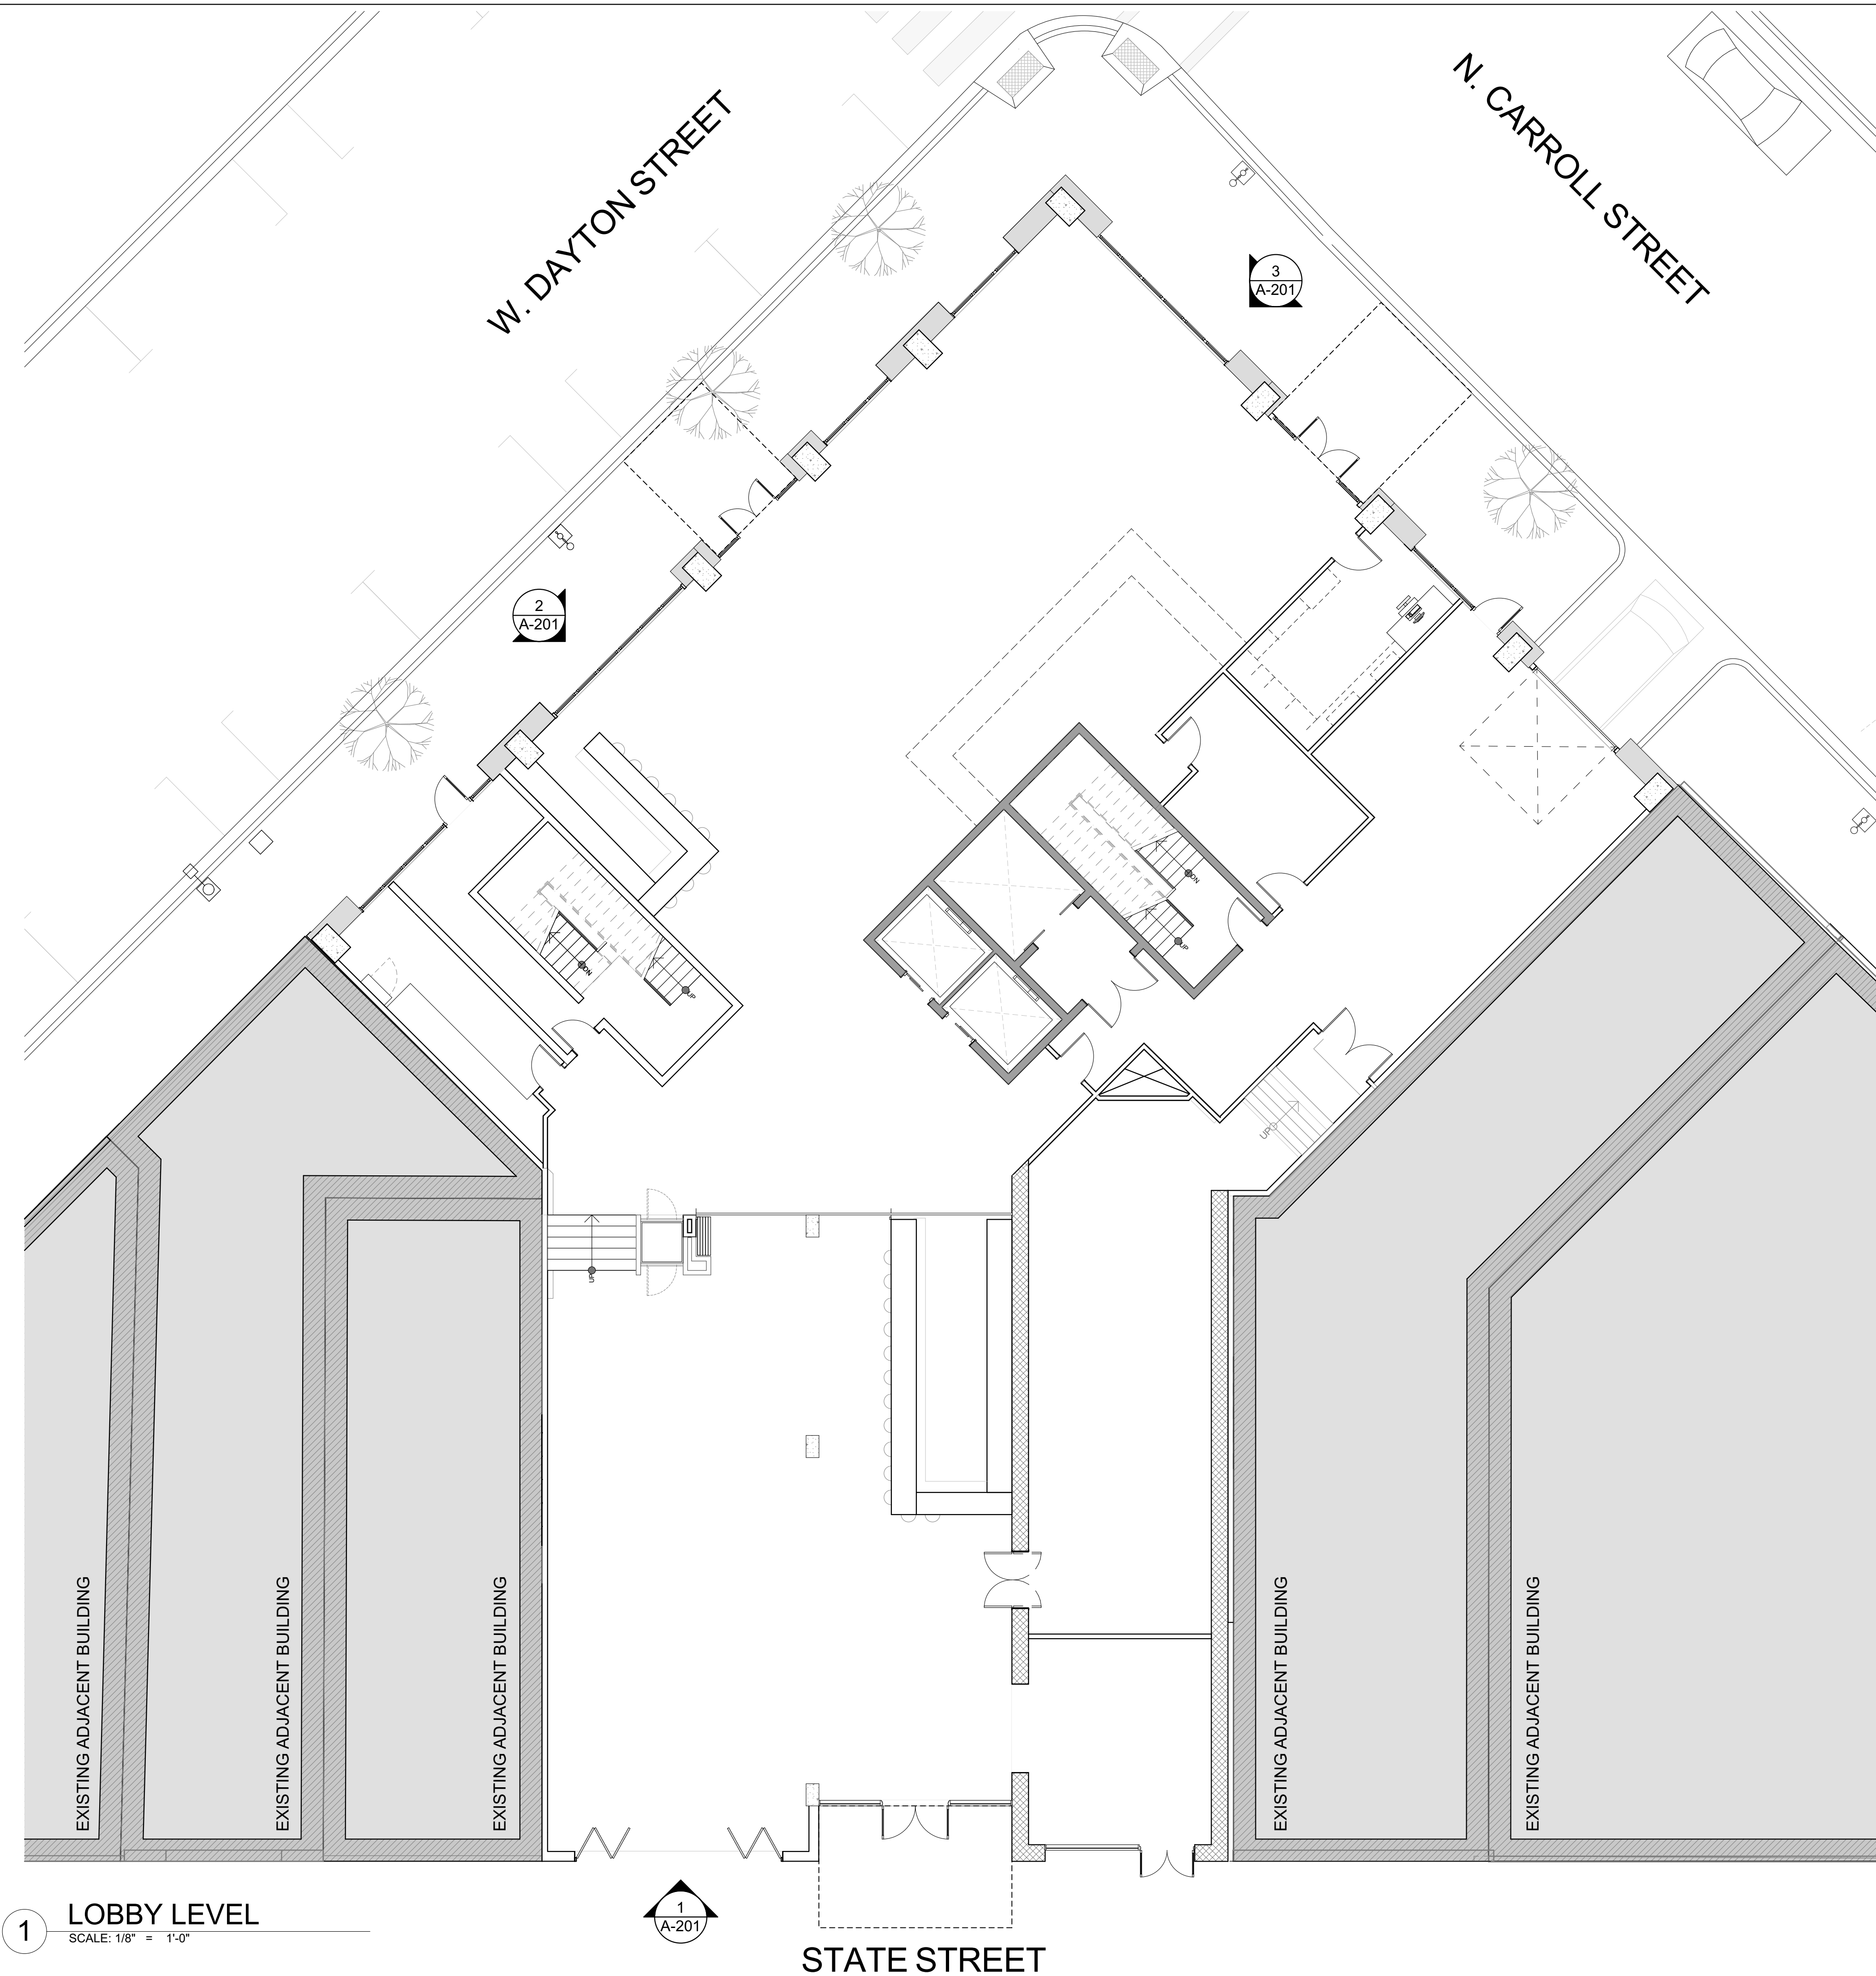

1 LOBBY LEVEL
SCALE: 1/8" = 1'-0"



STATE STREET

122 STATE ST.
NEW HOTEL AND RESTAURANT
122 STATE ST.
MADISON, WI. 53703



CONSULTANTS:
STRUCTURAL/CIVIL ENGINEER:
GRAEF
5126 W. TERRACE DRIVE
MADISON, WI 53718
P. 604.242.1550
MEP ENGINEER:
CDA
46 RIVERSIDE AVE.
WESTPORT, CT 06880
P. 203.299.0250

#	REVISION / ISSUE	DATE
1	UDC / PD SUBMISSION	09.05.2017

SEAL

THESE DOCUMENTS HAVE BEEN PREPARED BY ME OR UNDER MY CLOSE PERSONAL SUPERVISION, AND THEY COMPLY WITH ALL CITY REQUIREMENTS

SHEET TITLE:
LOBBY FLOOR PLAN

PROJECT #: #Pin
A-101



122 STATE ST.
 NEW HOTEL AND RESTAURANT
 122 STATE ST.
 MADISON, WI. 53703



CONSULTANTS:
 STRUCTURAL/CIVIL ENGINEER:
 GRAEF
 5126 W. TERRACE DRIVE
 MADISON, WI 53718
 P. 604.242.1550
 MEP ENGINEER:
 CDA
 46 RIVERSIDE AVE.
 WESTPORT, CT 06880
 P. 203.299.0250

1	UDC / PD SUBMISSION	09.05.2017
#	REVISION / ISSUE	DATE


SEAL

THESE DOCUMENTS HAVE BEEN PREPARED BY ME OR UNDER MY CLOSE PERSONAL SUPERVISION, AND THEY COMPLY WITH ALL CITY REQUIREMENTS

SHEET TITLE:
 2ND FLOOR PLAN

PROJECT #: #Pin
 A-102

1 2ND FLOOR
 SCALE: 1/8" = 1'-0"

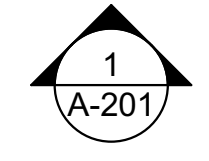

STATE STREET



1 3RD - 4TH FLOORS
SCALE: 1/8" = 1'-0"

STATE STREET

122 STATE ST.
NEW HOTEL AND RESTAURANT
122 STATE ST.
MADISON, WI. 53703



CONSULTANTS:
STRUCTURAL/CIVIL ENGINEER:
GRAEF
5126 W. TERRACE DRIVE
MADISON, WI 53718
P. 604.242.1550
MEP ENGINEER:
CDA
46 RIVERSIDE AVE.
WESTPORT, CT 06880
P. 203.299.0250

#	REVISION / ISSUE	DATE
1	UDC / PD SUBMISSION	09.05.2017

SEAL

THESE DOCUMENTS HAVE BEEN PREPARED BY ME OR UNDER MY CLOSE PERSONAL SUPERVISION, AND THEY COMPLY WITH ALL CITY REQUIREMENTS

SHEET TITLE:
3RD-4TH FLOOR PLAN

PROJECT #: #P1n
A-103



1 5TH FLOOR
SCALE: 1/8" = 1'-0"

1
A-201

STATE STREET

122 STATE ST.
NEW HOTEL AND RESTAURANT
122 STATE ST.
MADISON, WI. 53703



CONSULTANTS:
STRUCTURAL/CIVIL ENGINEER:
GRAEF
5126 W. TERRACE DRIVE
MADISON, WI 53718
P. 604.242.1550
MEP ENGINEER:
CDA
46 RIVERSIDE AVE.
WESTPORT, CT 06880
P. 203.299.0250

1	UDC / PD SUBMISSION	09.05.2017
#	REVISION / ISSUE	DATE

SEAL

THESE DOCUMENTS HAVE BEEN PREPARED BY ME OR UNDER MY CLOSE PERSONAL SUPERVISION, AND THEY COMPLY WITH ALL CITY REQUIREMENTS

SHEET TITLE:
5TH FLOOR PLAN

PROJECT #: #Pn
A-105



122 STATE ST.
 NEW HOTEL AND RESTAURANT
 122 STATE ST.
 MADISON, WI. 53703



CONSULTANTS:
 STRUCTURAL/CIVIL ENGINEER:
 GRAEF
 5126 W. TERRACE DRIVE
 MADISON, WI 53718
 P. 604.242.1550
 MEP ENGINEER:
 CDA
 46 RIVERSIDE AVE.
 WESTPORT, CT 06880
 P. 203.299.0250

#	REVISION / ISSUE	DATE
1	UDC / PD SUBMISSION	09.05.2017


SEAL

THESE DOCUMENTS HAVE BEEN PREPARED BY ME OR UNDER MY CLOSE PERSONAL SUPERVISION, AND THEY COMPLY WITH ALL CITY REQUIREMENTS

SHEET TITLE:
6TH FLOOR PLAN

PROJECT #: #Pn
A-106

1 **6TH FLOOR**
 SCALE: 1/8" = 1'-0"

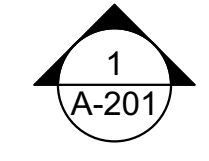

STATE STREET



122 STATE ST.
 NEW HOTEL AND RESTAURANT
 122 STATE ST.
 MADISON, WI. 53703



CONSULTANTS:
 STRUCTURAL/CIVIL ENGINEER:
 GRAEF
 5126 W. TERRACE DRIVE
 MADISON, WI 53718
 P. 604.242.1550
 MEP ENGINEER:
 CDA
 46 RIVERSIDE AVE.
 WESTPORT, CT 06880
 P. 203.299.0250

#	REVISION / ISSUE	DATE
1	UDC / PD SUBMISSION	09.05.2017


SEAL

THESE DOCUMENTS HAVE BEEN PREPARED BY ME OR UNDER MY CLOSE PERSONAL SUPERVISION, AND THEY COMPLY WITH ALL CITY REQUIREMENTS


SHEET TITLE:
7TH - 8TH FLOOR PLAN

PROJECT #: #Pn
A-108

1 7TH - 8TH FLOORS
 SCALE: 1/8" = 1'-0"

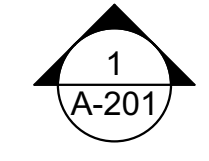

STATE STREET

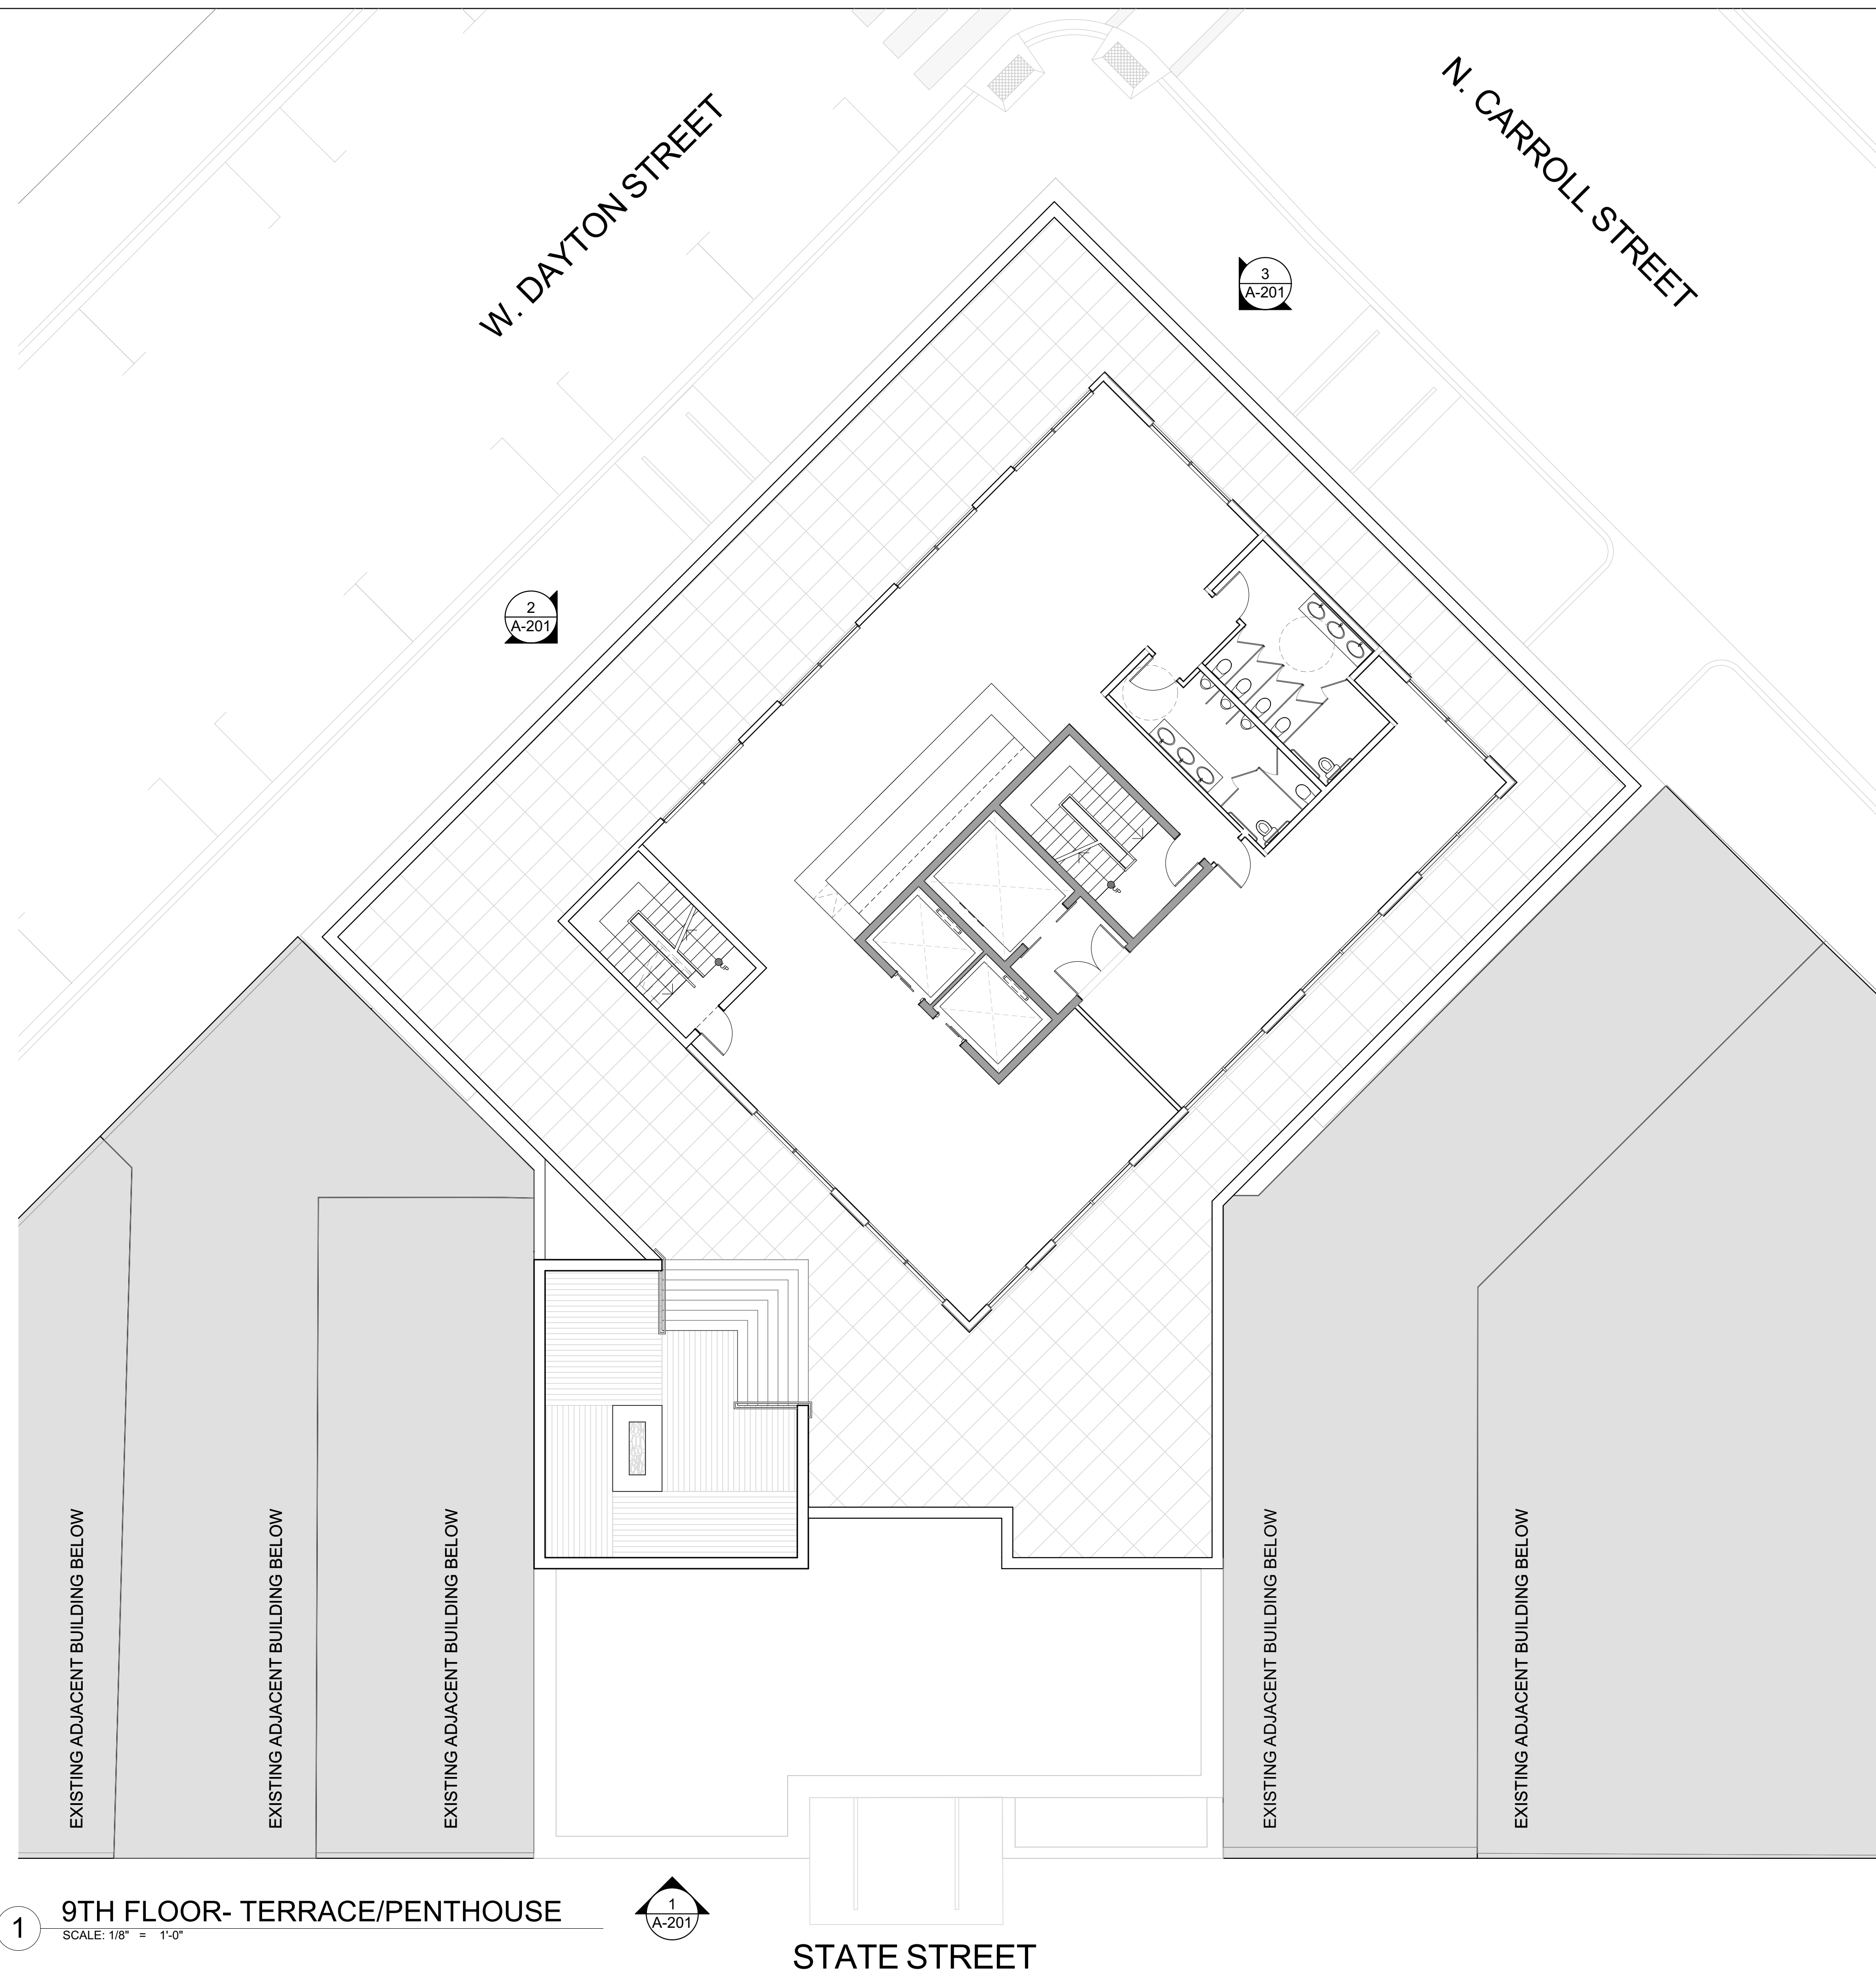

122 STATE ST.
 NEW HOTEL AND RESTAURANT
 122 STATE ST.
 MADISON, WI. 53703



CONSULTANTS:
 STRUCTURAL/CIVIL ENGINEER:
 GRAEF
 5126 W. TERRACE DRIVE
 MADISON, WI 53718
 P. 604.242.1550
 MEP ENGINEER:
 CDA
 46 RIVERSIDE AVE.
 WESTPORT, CT 06880
 P. 203.299.0250

#	REVISION / ISSUE	DATE
1	UDC / PD SUBMISSION	09.05.2017


SEAL

THESE DOCUMENTS HAVE BEEN PREPARED BY ME OR UNDER MY CLOSE PERSONAL SUPERVISION, AND THEY COMPLY WITH ALL CITY REQUIREMENTS


SHEET TITLE:
TERRACE/PENTHOUSE LOUNGE

PROJECT #: #Ptn
A-109

1 9TH FLOOR- TERRACE/PENTHOUSE
 SCALE: 1/8" = 1'-0"

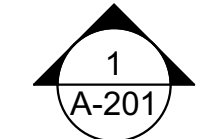

STATE STREET

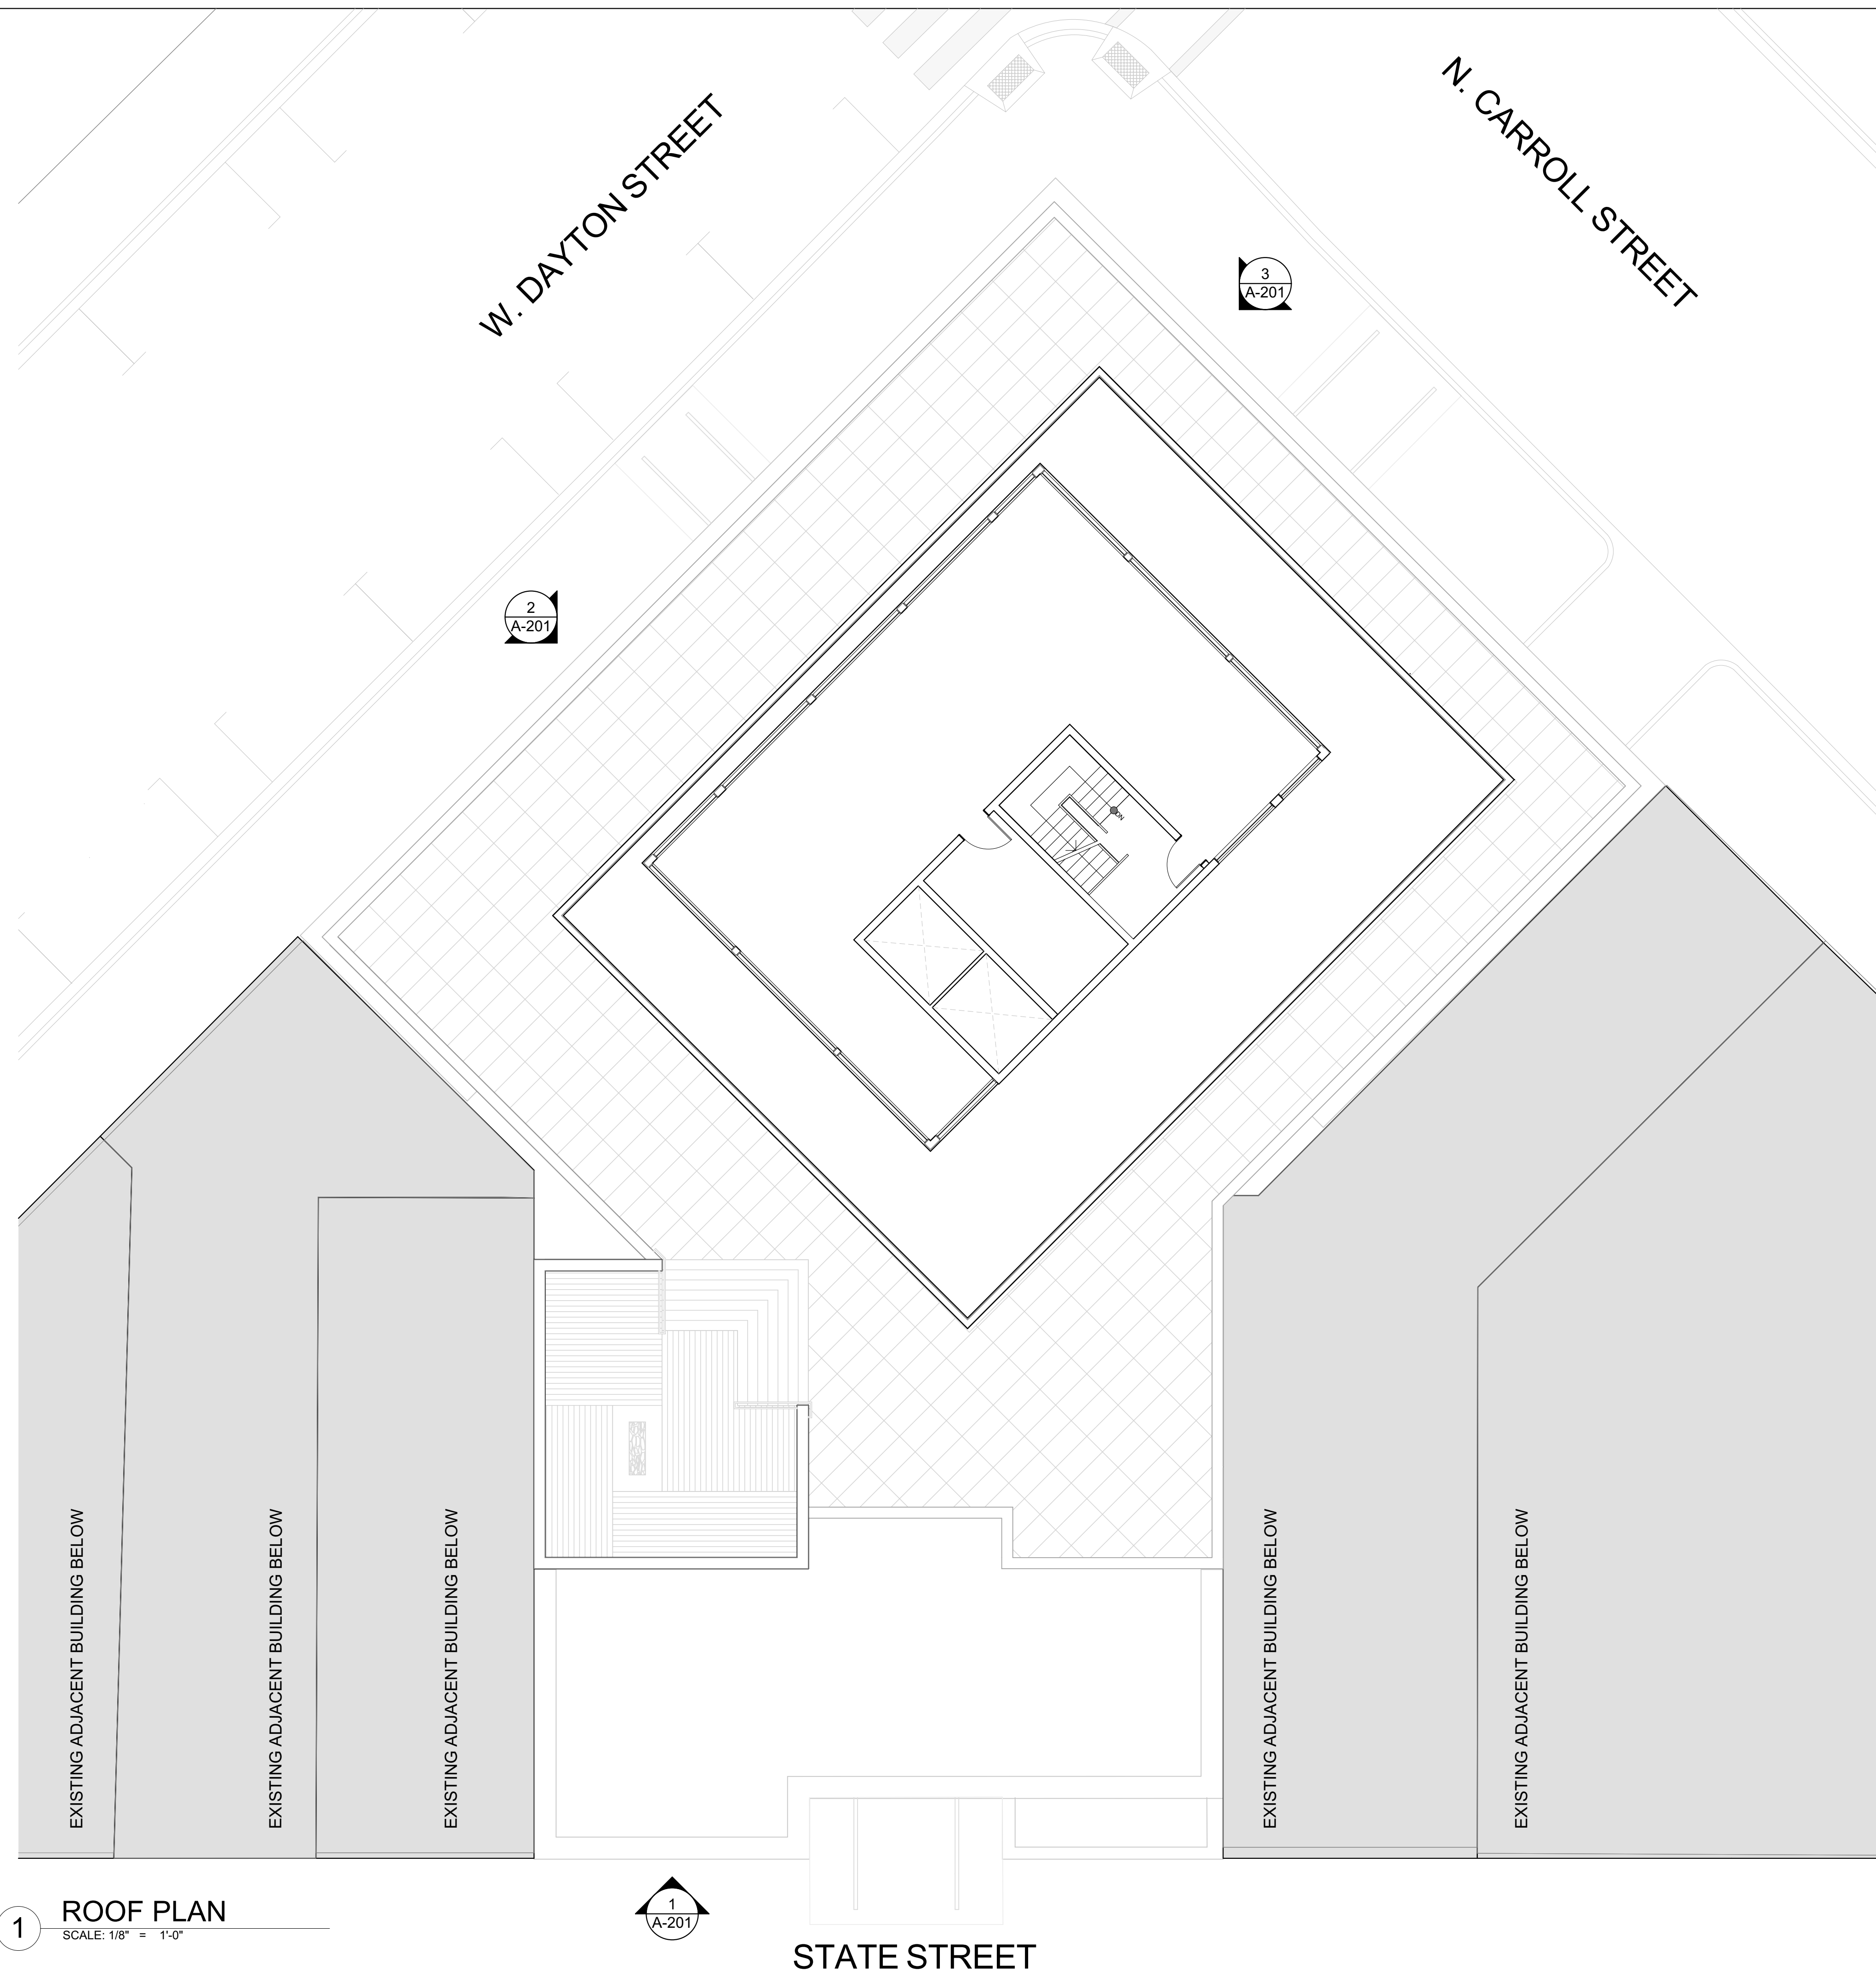

1 ROOF PLAN
SCALE: 1/8" = 1'-0"

1
A-201

STATE STREET

122 STATE ST.
NEW HOTEL AND RESTAURANT
122 STATE ST.
MADISON, WI. 53703



CONSULTANTS:
STRUCTURAL/CIVIL ENGINEER:
GRAEF
5126 W. TERRACE DRIVE
MADISON, WI 53718
P. 604.242.1550
MEP ENGINEER:
CDA
46 RIVERSIDE AVE.
WESTPORT, CT 06880
P. 203.299.0250

#	REVISION / ISSUE	DATE
1	UDC / PD SUBMISSION	09.05.2017

SEAL

THESE DOCUMENTS HAVE BEEN PREPARED BY ME OR UNDER MY CLOSE PERSONAL SUPERVISION, AND THEY COMPLY WITH ALL CITY REQUIREMENTS

SHEET TITLE:
ROOF/MECHANICAL

PROJECT #: #P1n
A-110

122 STATE ST.
 NEW HOTEL AND RESTAURANT
 122 STATE ST.
 MADISON, WI. 53703


CONSULTANTS:

STRUCTURAL/CIVIL ENGINEER:
 GRAEF
 5126 W. TERRACE DRIVE
 MADISON, WI 53718
 P. 604.242.1550

MEP ENGINEER:
 CDA
 46 RIVERSIDE AVE.
 WESTPORT, CT 06880
 P. 203.299.0250



01. STATE STREET ELEVATION

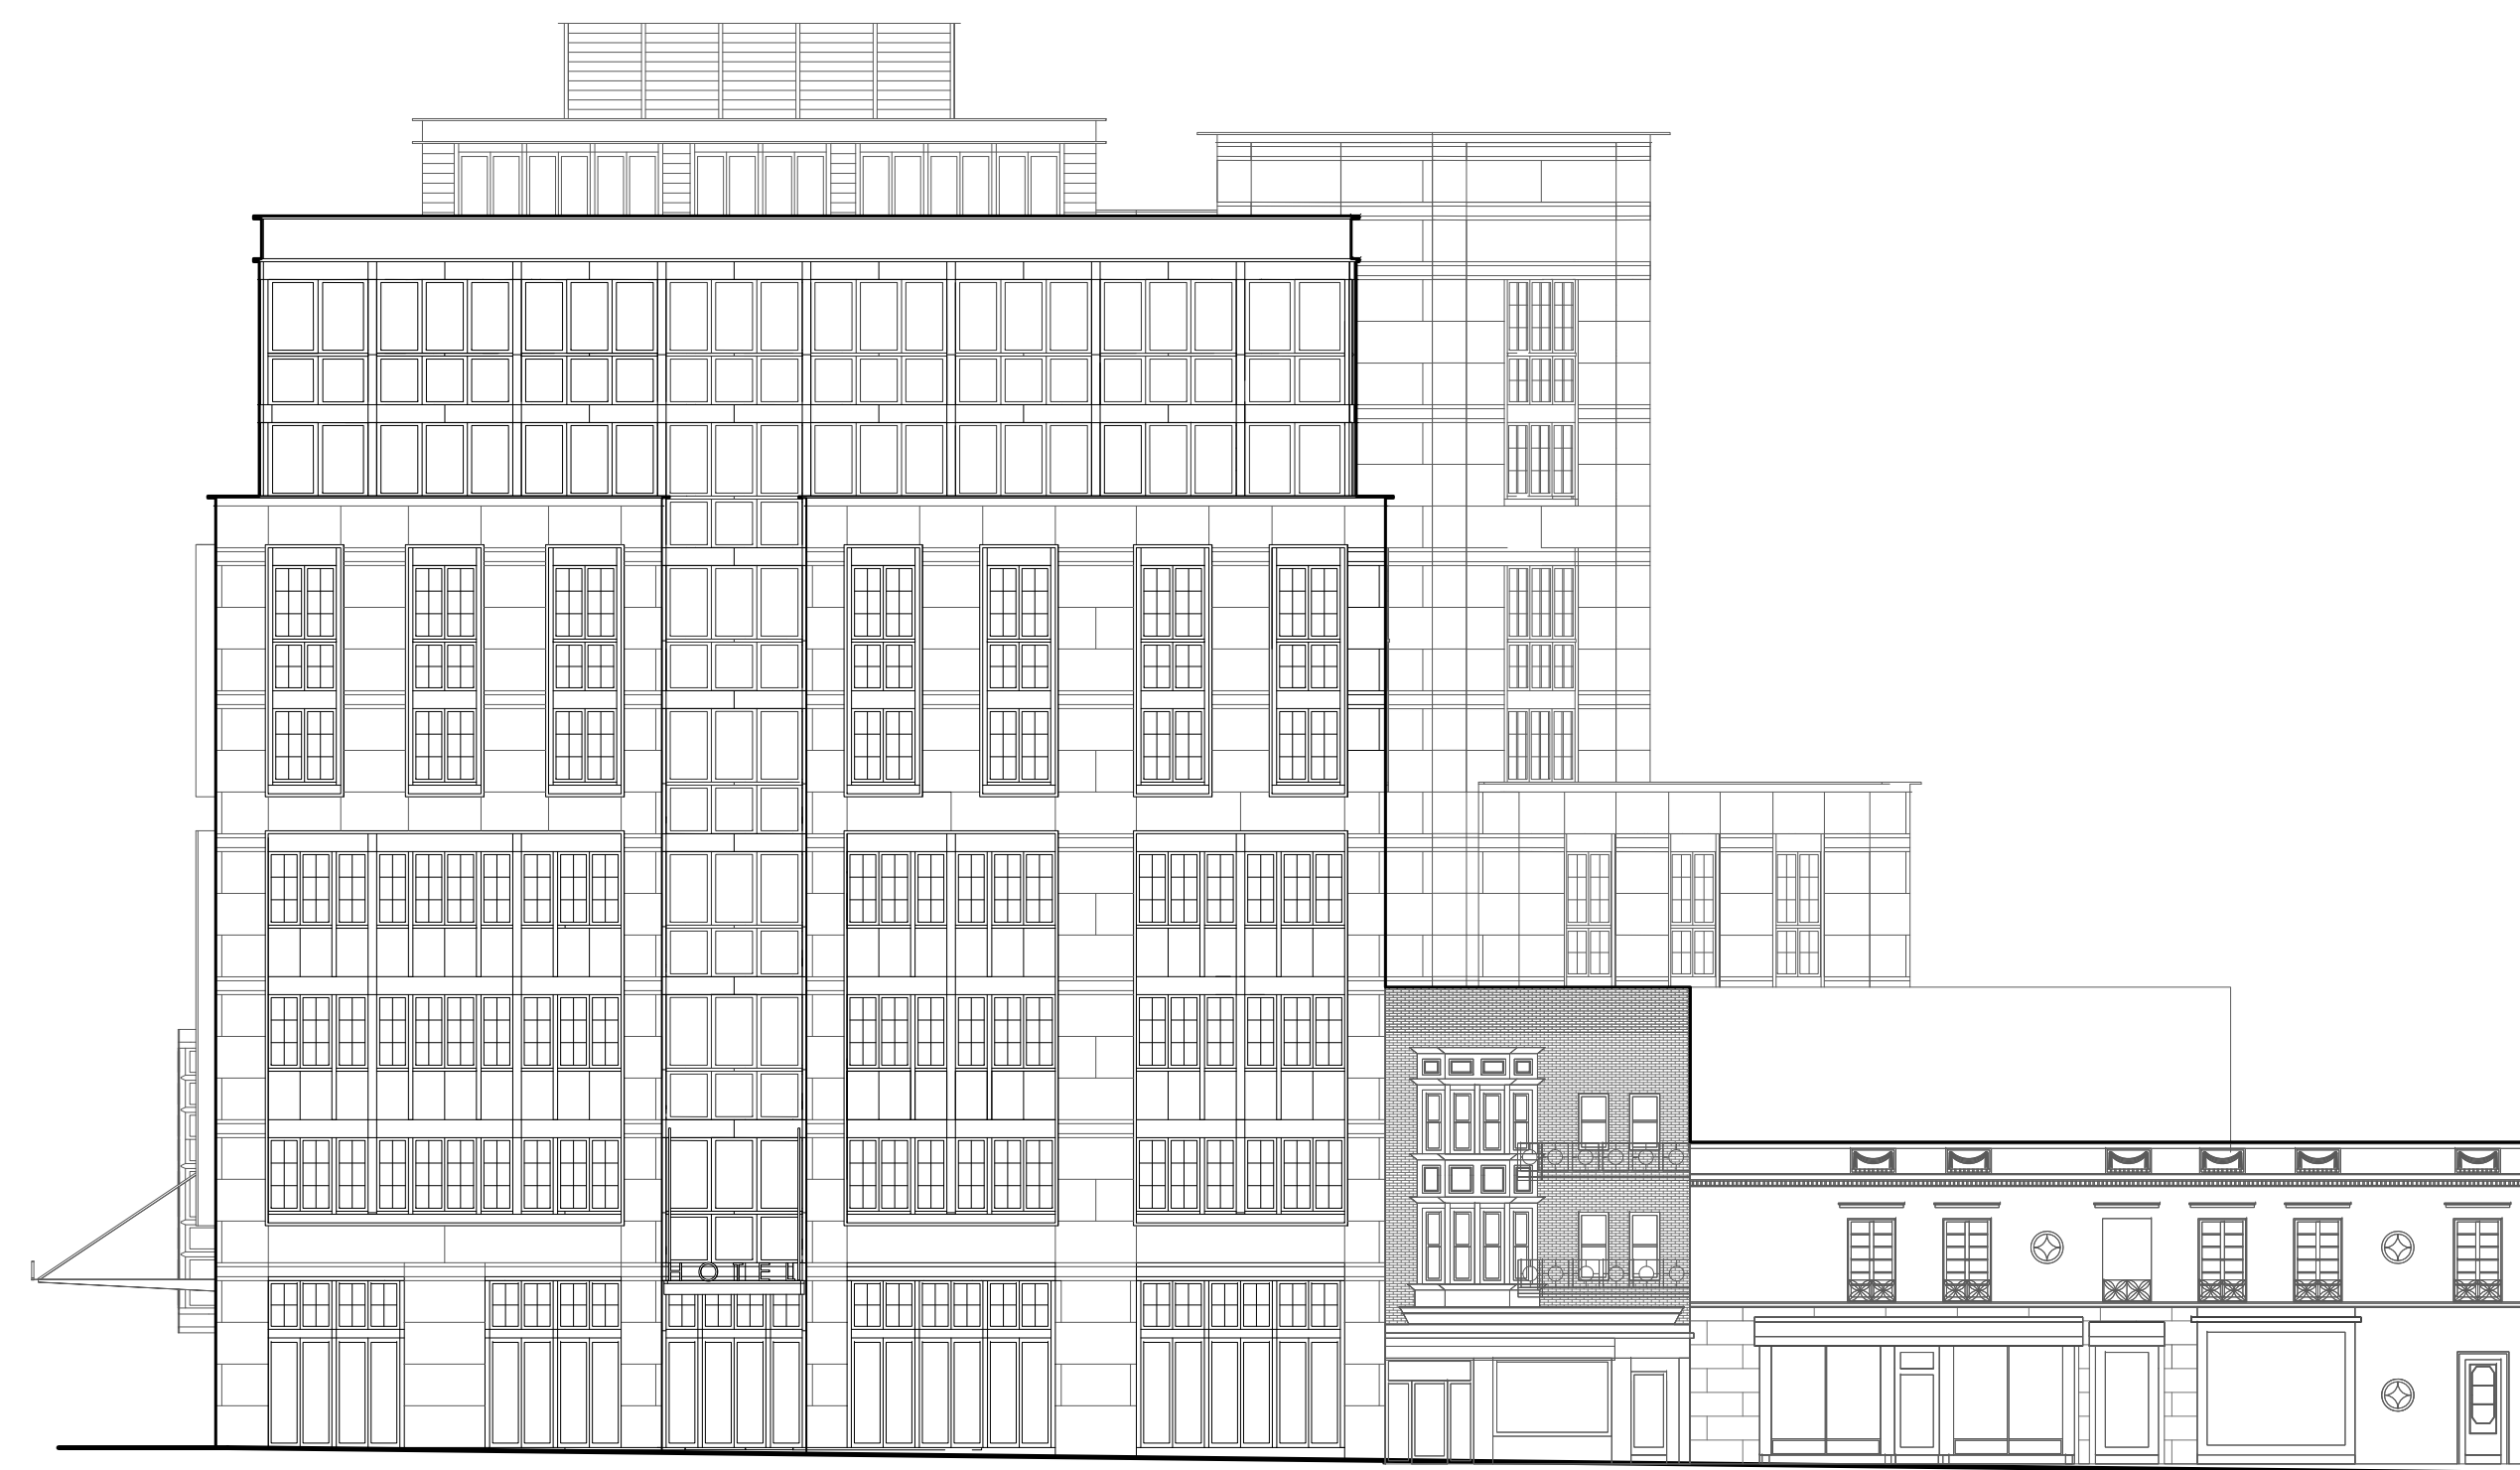

02. WEST DAYTON STREET ELEVATION



03. NORTH CARROLL STREET ELEVATION

#	REVISION / ISSUE	DATE
1	UDC / PD SUBMISSION	09.05.2017

SEAL

THESE DOCUMENTS HAVE BEEN PREPARED BY ME OR UNDER MY CLOSE PERSONAL SUPERVISION, AND THEY COMPLY WITH ALL CITY REQUIREMENTS

SHEET TITLE:

ELEVATIONS

PROJECT #: #Pin

A-201