

MADISON LANDMARKS COMMISSION

CERTIFICATE OF APPROVAL

NOTICE OF NON-COMPLIANCE

Failure to comply with the conditions of this approval is subject to a forfeiture of up to \$500 for each day during which a violation of the Landmarks Commission ordinance (MGO 41) continues.

SITE ADDRESS

2450 Atwood

PROJECT

-Construction of crypt addition as proposed

APPLICANT

Devin Engle, Iconica

APPROVED

Heather B. Bink

ISSUED

11/6/25

EXPIRATION



11/6/27

EXTENSION

PRESERVATION PLANNER:
(608) 266-6552


This permit card must be displayed in a conspicuous location unobstructed from public view.

CATHEDRAL OF ST. BERNARD MAUSOLEUM ADDITION

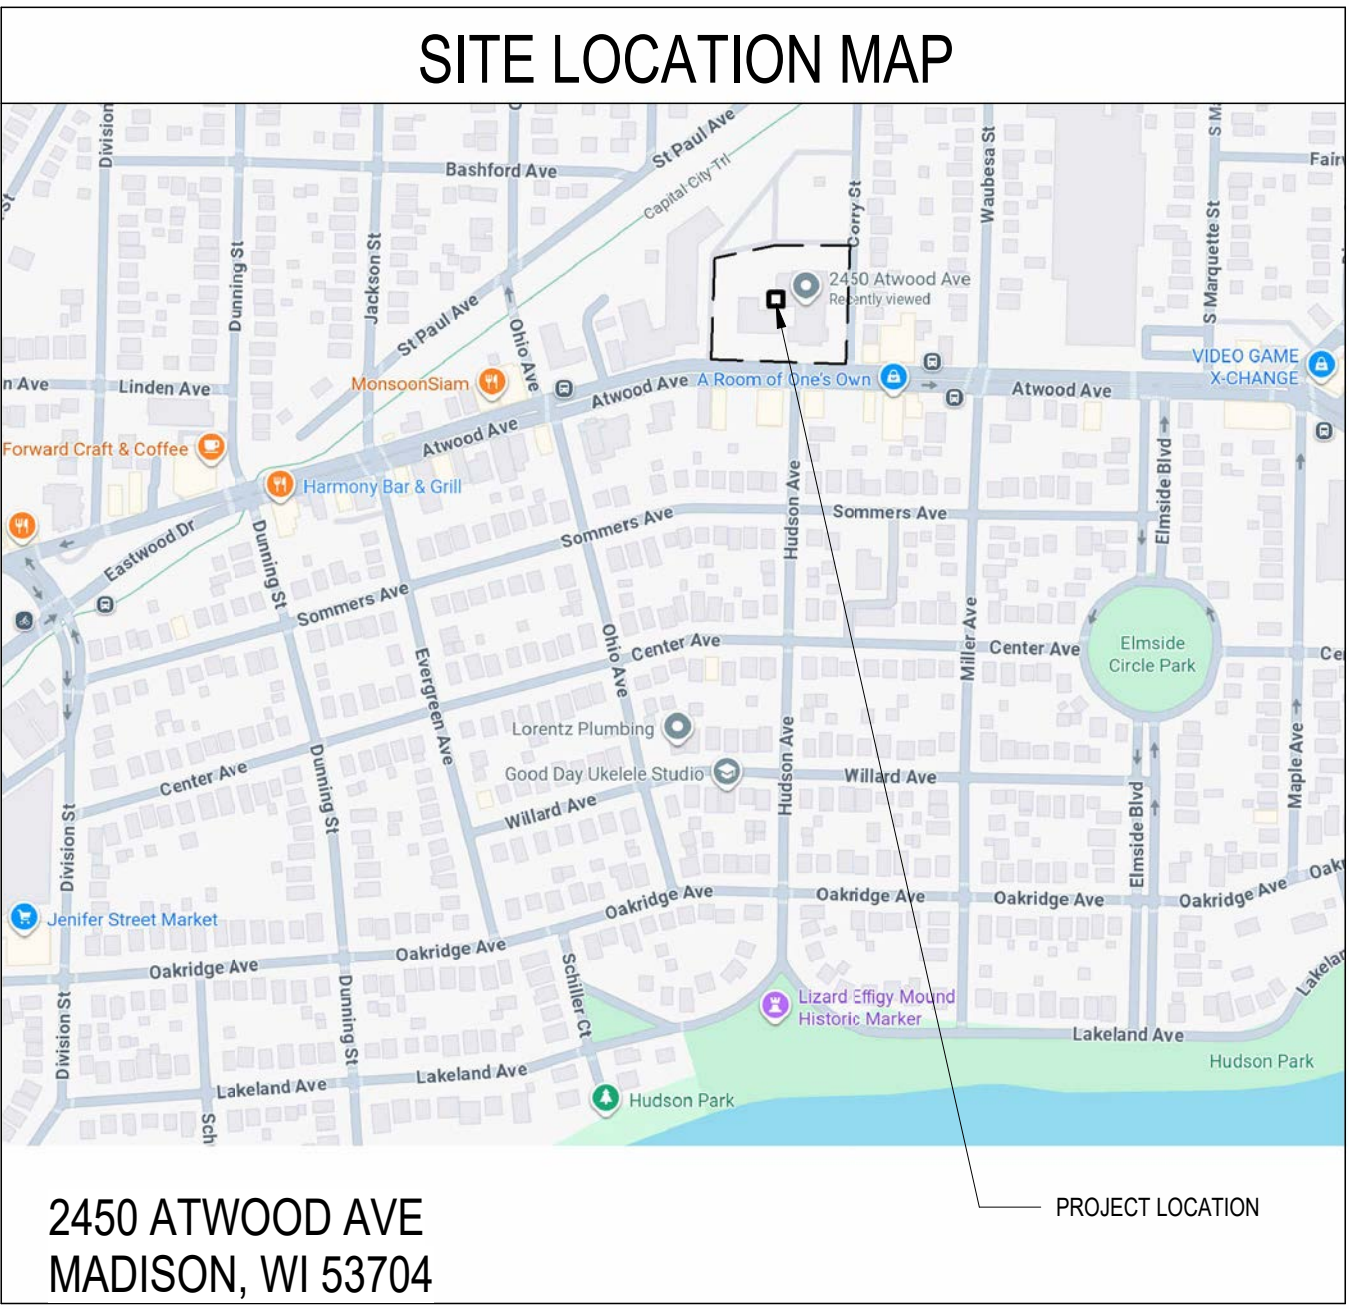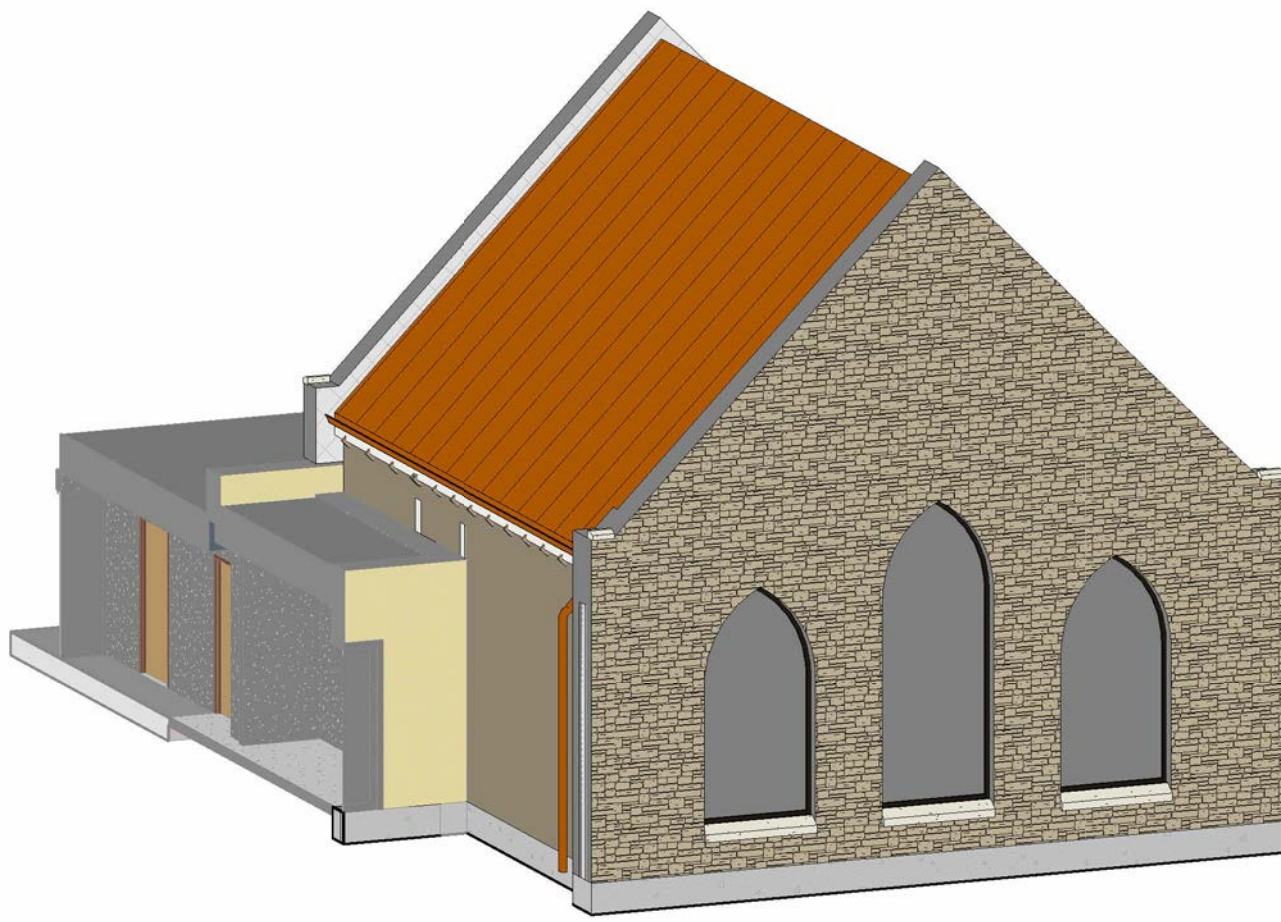


PROJECT DIRECTORY	
ARCHITECT/MEPS ENGINEER ICONICA, INC. 901 DEMING WAY MADISON, WISCONSIN 53717 PHONE: (608) 664-3500	OWNER CATHEDRAL OF ST. BERNARD 2438 ATWOOD AVE MADISON, WI 53704
CIVIL ENGINEER TBD XXXXXX MADISON, WI 53717 PHONE: (608) 848-5060 FAX: (608) 848-2255	LANDSCAPE DESIGNER TBD XXXXXXX MADISON, WI 53717 PHONE: (608) 848-5060 FAX: (608) 848-2255

SHEET INDEX									
1	2	3	4	5	6	7	8	9	10
11	12	13	14	15	16	17	18	19	20
21	22	23	24	25	26	27	28	29	30
1421	1422	1423	1424	1425	1426	1427	1428	1429	1430
1431	1432	1433							

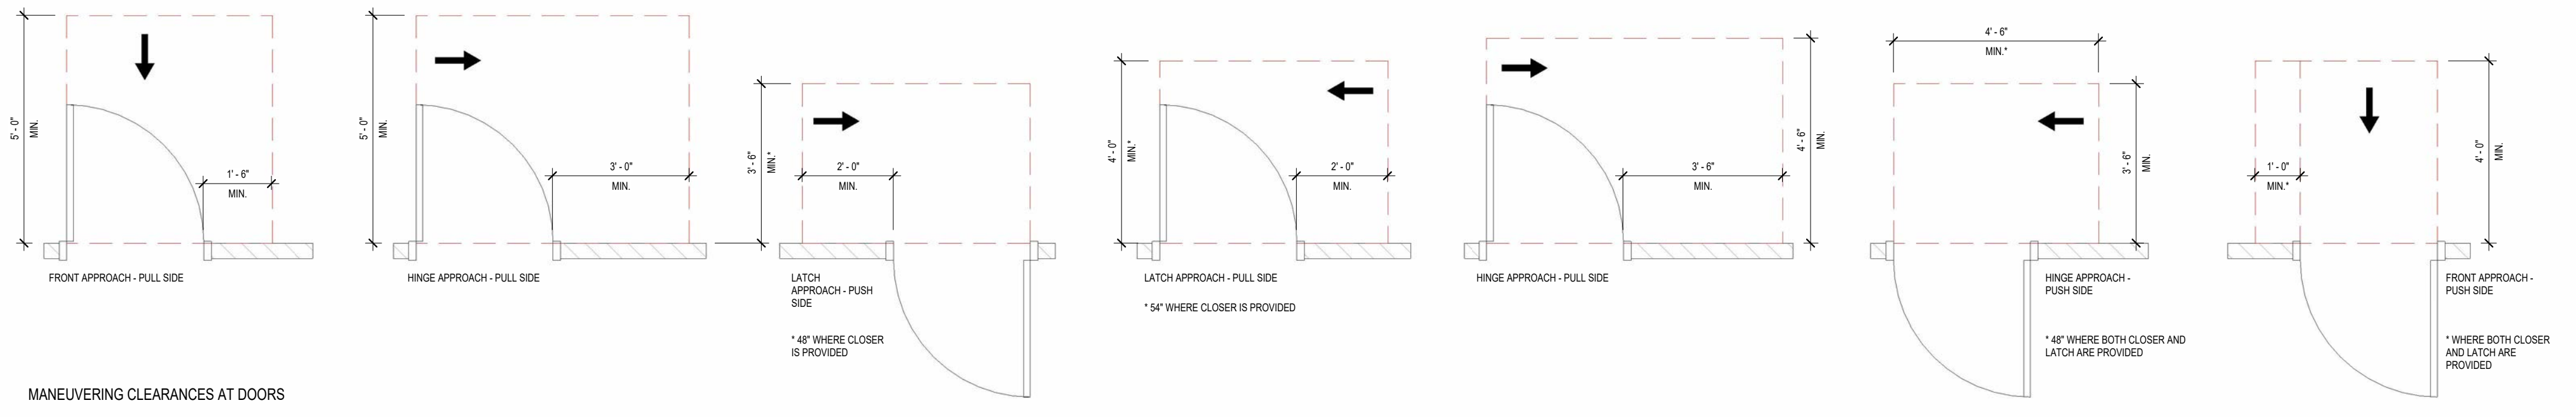

MANEUVERING CLEARANCES AT DOORS

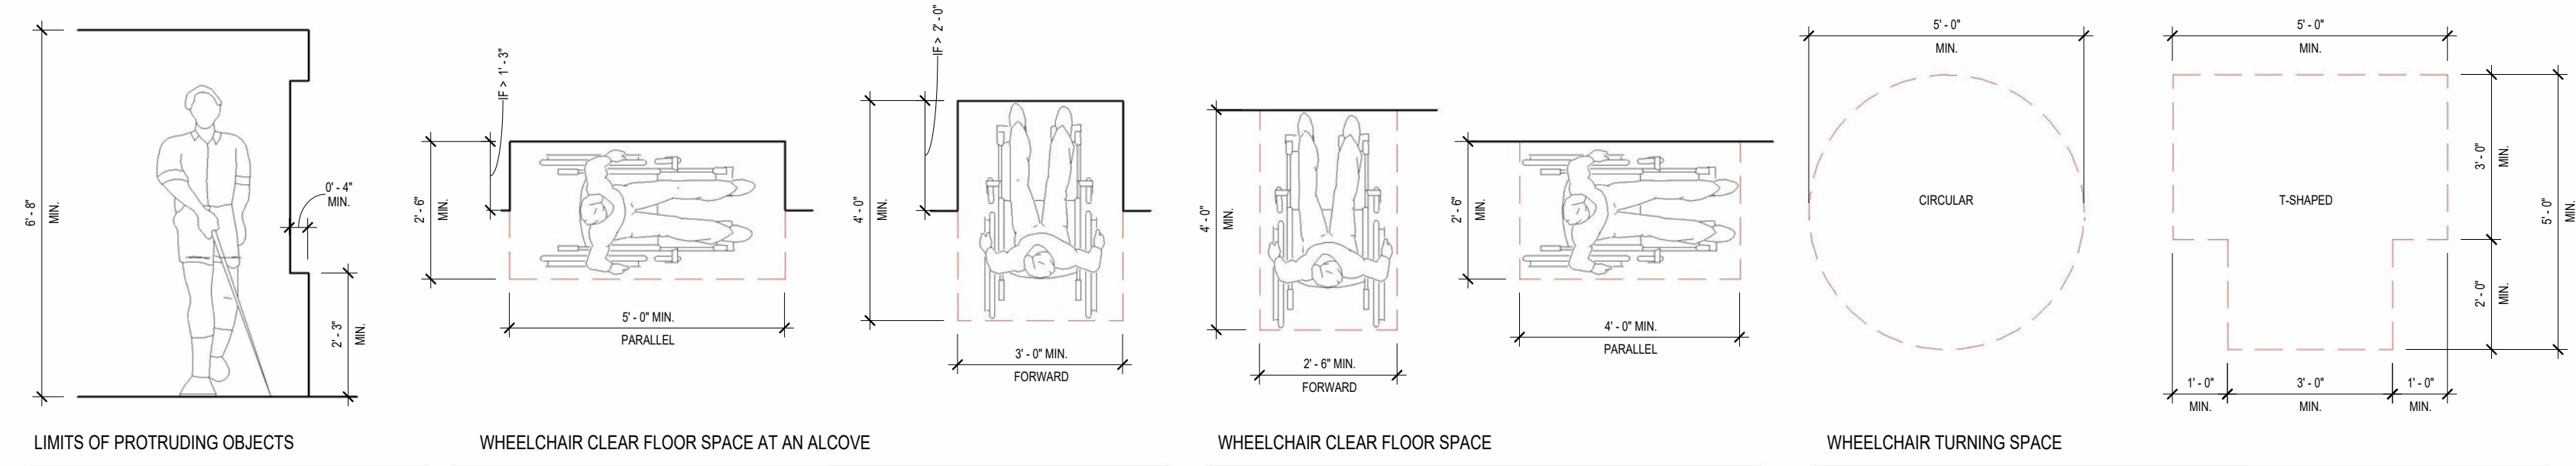


LIMITS OF PROTRUDING OBJECTS


WHEELCHAIR CLEAR FLOOR SPACE AT AN ALCOVE

WHEELCHAIR CLEAR FLOOR SPACE

WHEELCHAIR TURNING SPACE

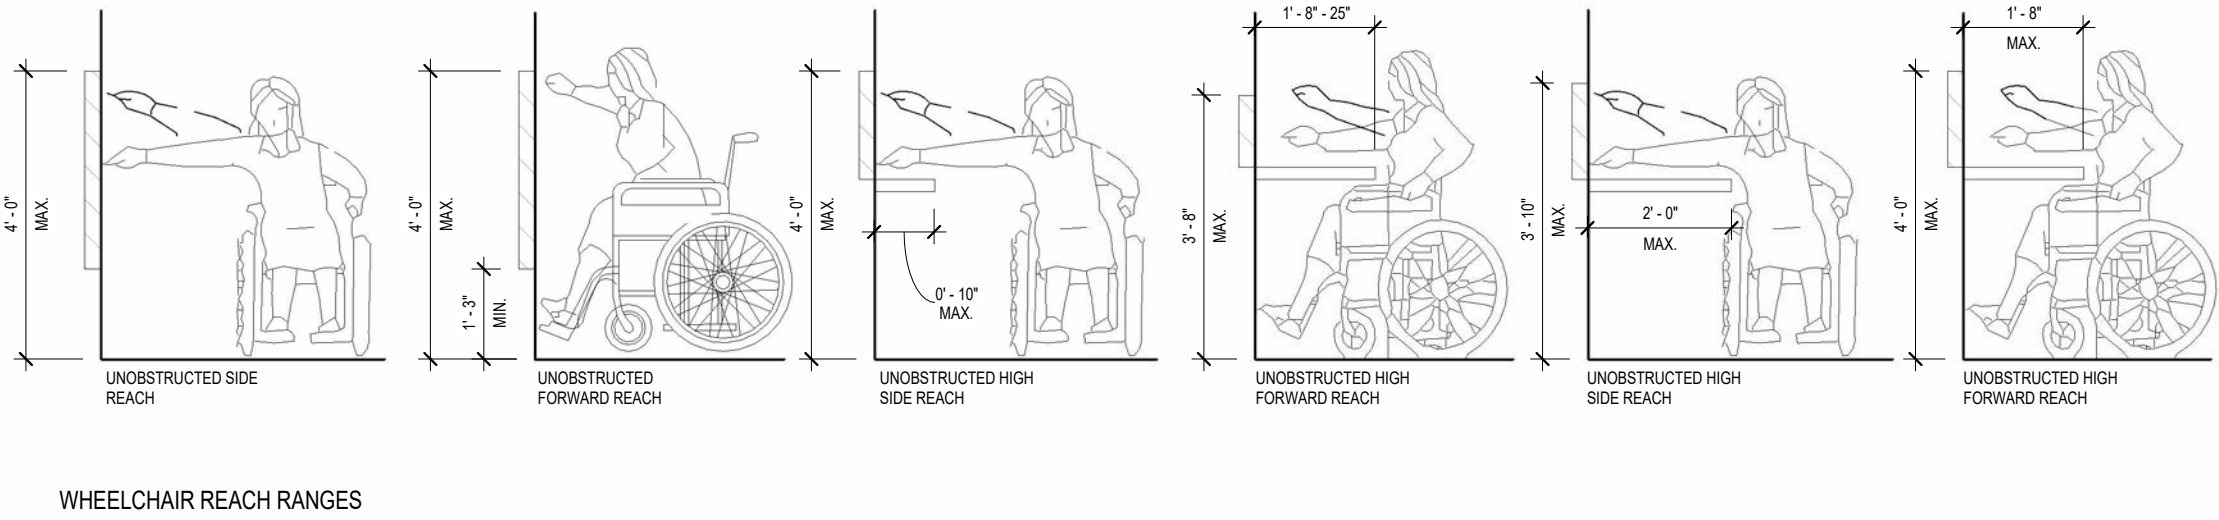

WHEELCHAIR REACH RANGES

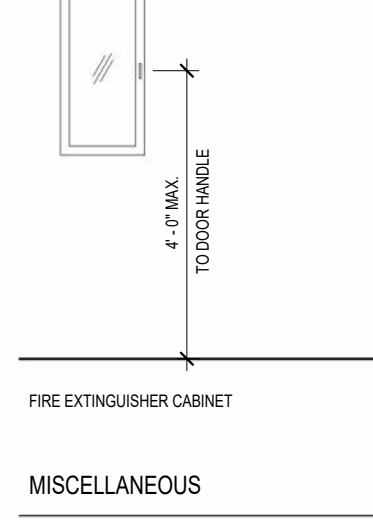

MISCELLANEOUS


ARCHITECTURAL GENERAL NOTES:

GENERAL NOTES APPLY TO ALL SHEETS.

- SEE CODE DRAWINGS FOR LOCATION OF WALLS OF FIRE RESISTIVE CONSTRUCTION. ALL WALLS OF FIRE-RESISTIVE CONSTRUCTION SHALL EXTEND TO UNDERSIDE OF FLOOR OR ROOF DECK ABOVE.
- ALL EXTERIOR DIMENSIONS TO WALL CONSTRUCTION ARE TO FACE OF FOUNDATION, CMU OR SHEATHING TYPICAL UNLESS NOTED OTHERWISE.
- ALL INTERIOR DIMENSIONS TO WALL CONSTRUCTION ARE TO FACE OF STUD OR CMU TYPICAL.
- DIMENSIONS FOR DOOR AND WINDOW OPENINGS ARE TO ROUGH OPENING.
- HOLLOW METAL DOOR ROUGH OPENINGS ARE INDICATED DOOR WIDTH PLUS 2" FRAME EACH SIDE PLUS 1/4" EACH SIDE.
- WALL TYPES SHALL BE DESIGNATED ON FLOOR PLANS. SEE SHEET A700 FOR WALL TYPES AND GENERAL NOTES.
- EXTERIOR WINDOWS SHALL BE DESIGNATED ON FLOOR PLANS. SEE SHEET A800 FOR DETAILS.
- CARPENTER SHALL FURNISH AND INSTALL WOOD BLOCKING IN METAL STUD PARTITIONS FOR THE PROPER ANCHORAGE OF ALL WALL ATTACHED ITEMS. I.E. MILLWORK, WALL MOUNTED FIXTURES, ETC.

- EXISTING WALL TO REMAIN
- NEW CONSTRUCTION

SYMBOL / ANNOTATION LEGEND:

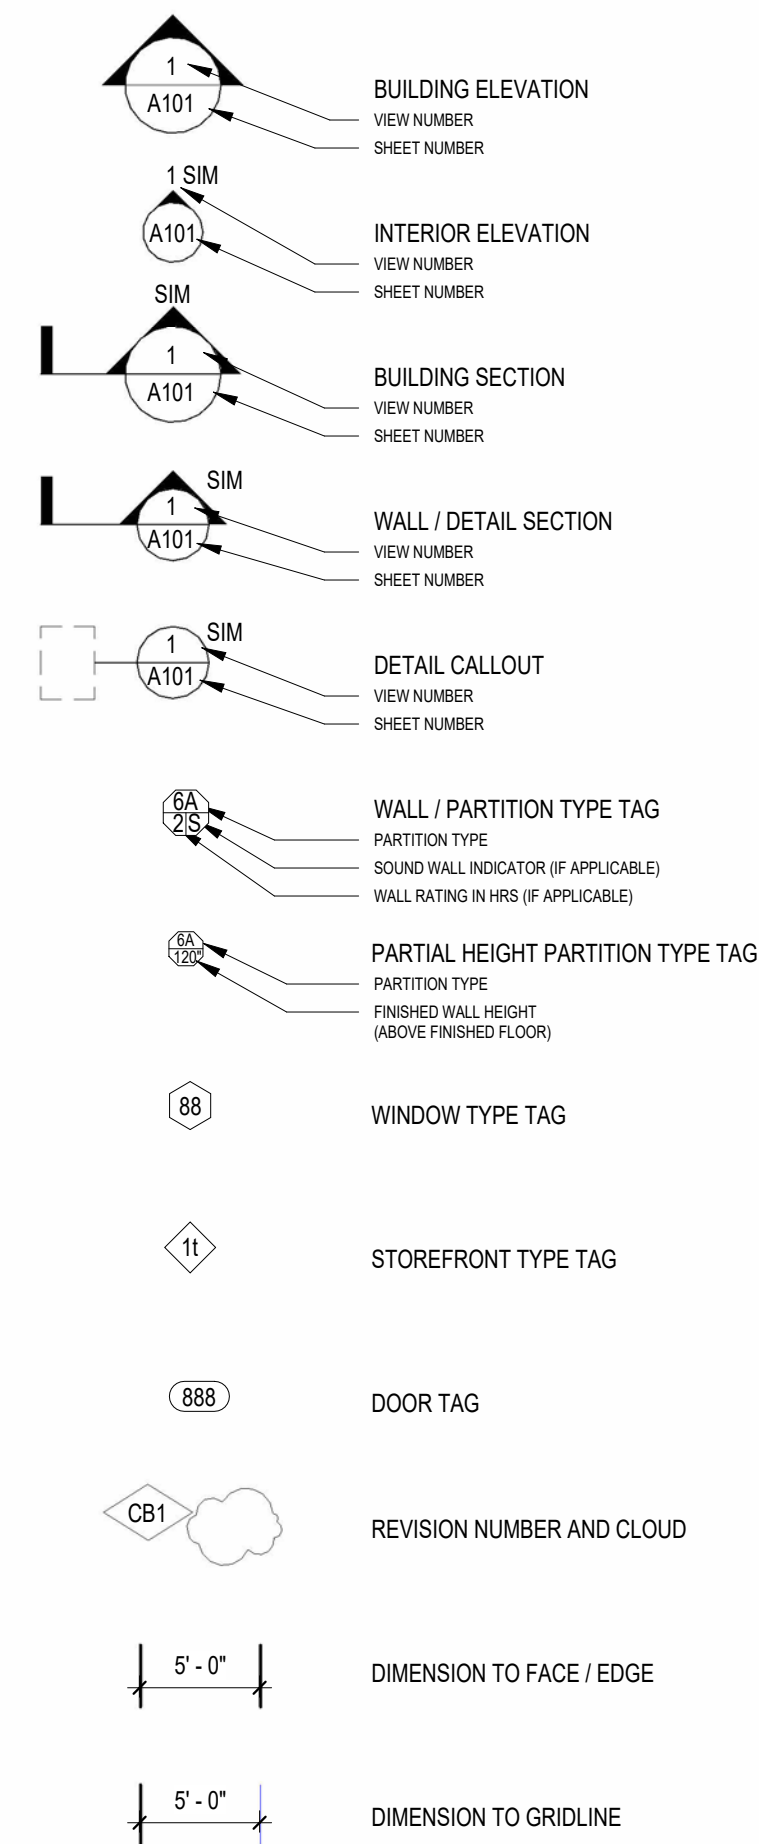

ABBREVIATION LEGEND

Abbrev	Description	Abbrev	Description
ALT	ALTERNATIVE / ALTERNATE	NA	NOT APPLICABLE
ARCH	ARCHITECT / ARCHITECTURAL	NIC	NOT IN CONTRACT
		NTS	NOT TO SCALE
BLDG	BUILDING	OC	ON CENTER(S)
BLKG	BLOCKING	OH	OVERHEAD
BO	BOTTOM OF	OPNG	OPENING
		OPP	OPPOSITE
CJ	CONSTRUCTION JOINT / CONTROL JOINT	QTY	QUANTITY
CLR	CLEAR(ANCE)		
CMU	CONCRETE MASONRY UNIT		
DIA	DIAMETER	RAD	RADIUS
DIM	DIMENSION	RD	ROOF DRAIN
		REC	RECESSED
EA	EACH	REF	REFERENCE / REFER TO
EJ	EXPANSION JOINT	REQD	REQUIRED
EQ	EQUAL	RO	ROUGH OPENING
		RTU	ROOF TOP UNIT
FD	FLOOR DRAIN		
FE / FEC	FIRE EXTINGUISHER (CABINET)	SCHED	SCHEDULE
FF / FFE	FINISH FLOOR (ELEVATION)	SF	SQUARE FOOTFEET
FFAE	FIXTURES, FURNISHINGS & EQUIPMENT	SIM	SIMILAR
		SPEC	SPECIFICATION
GC	GENERAL CONTRACTOR	SUSP	SUSPENDED
GYP	GYPSUM WALL BOARD		
		T.O.	TOP OF
HB	HOSE BIBB	TYP	TYPICAL
HDWR	HARDWARE		
HVAC	HEATING, VENTILATING & AIR CONDITIONING	UC	UNDER COUNTER
		UNO	UNLESS NOTED OTHERWISE
INSUL	INSULATION	UPS	UNINTERRUPTED POWER SUPPLY
INT	INTERIOR		
		VERT	VERTICAL
KO	KNOCK-OUT	VIF	VERIFY IN FIELD
MAX	MAXIMUM	W/	WITH
MIN	MINIMUM	W/O	WITHOUT
MTG HGT	MOUNTING HEIGHT		
		#	NUMBER / POUND
		&	AND
		@	AT



CATHEDRAL OF ST. BERNARD MAUSOLEUM ADDITION

2450 ATWOOD AVE
MADISON, WI 53704

CATHEDRAL OF ST. BERNARD

2458 ATWOOD AVE
MADISON, WI 53704

ISSUE DATES:

Issue Description Date

This document contains confidential or proprietary information of Iconica. Neither the document nor the information herein is to be reproduced, distributed, used or disclosed, either in whole or in part, except as specifically authorized by Iconica.

Sheet Title
ABBREVIATIONS,
SYMBOLS AND NOTES

Project Number: 20250590

Sheet Number

A002

CATHEDRAL OF ST. BERNARD MAUSOLEUM ADDITION

2450 ATWOOD AVE
MADISON, WI 53704
CATHEDRAL OF ST. BERNARD
2438 ATWOOD AVE
MADISON, WI 53704

ISSUE DATES:
Issue Description Date

This document contains confidential or proprietary information of Iconica. Neither the document nor the information herein is to be reproduced, distributed, used or disclosed, either in whole or in part, except as specifically authorized by Iconica.


Sheet Title
FIRST FLOOR CODE PLAN

Project Number: 20250590
Sheet Number

A011

CODE SYMBOL LEGEND

- 30 MIN. FIRE PARTITION
- 1 HOUR RATED SMOKE BARRIER
- 1 HOUR RATED FIRE PARTITION
- 1 HOUR RATED FIRE ASSEMBLY
- 2 HOUR RATED FIRE ASSEMBLY
- 3 HOUR RATED ASSEMBLY / FIRE WALL
- PATH OF EGRESS
- COMMON PATH OF TRAVEL = 100'
- REQUIRED EXIT WIDTH
- PROVIDED EXIT WIDTH
- REQUIRED EXIT CAPACITY
- PROVIDED EXIT CAPACITY
- Room name
- ROOM NAME
- OCCUPANT LOAD BY ROOM
- EXIT SIGN
- F.E. FIRE EXTINGUISHER

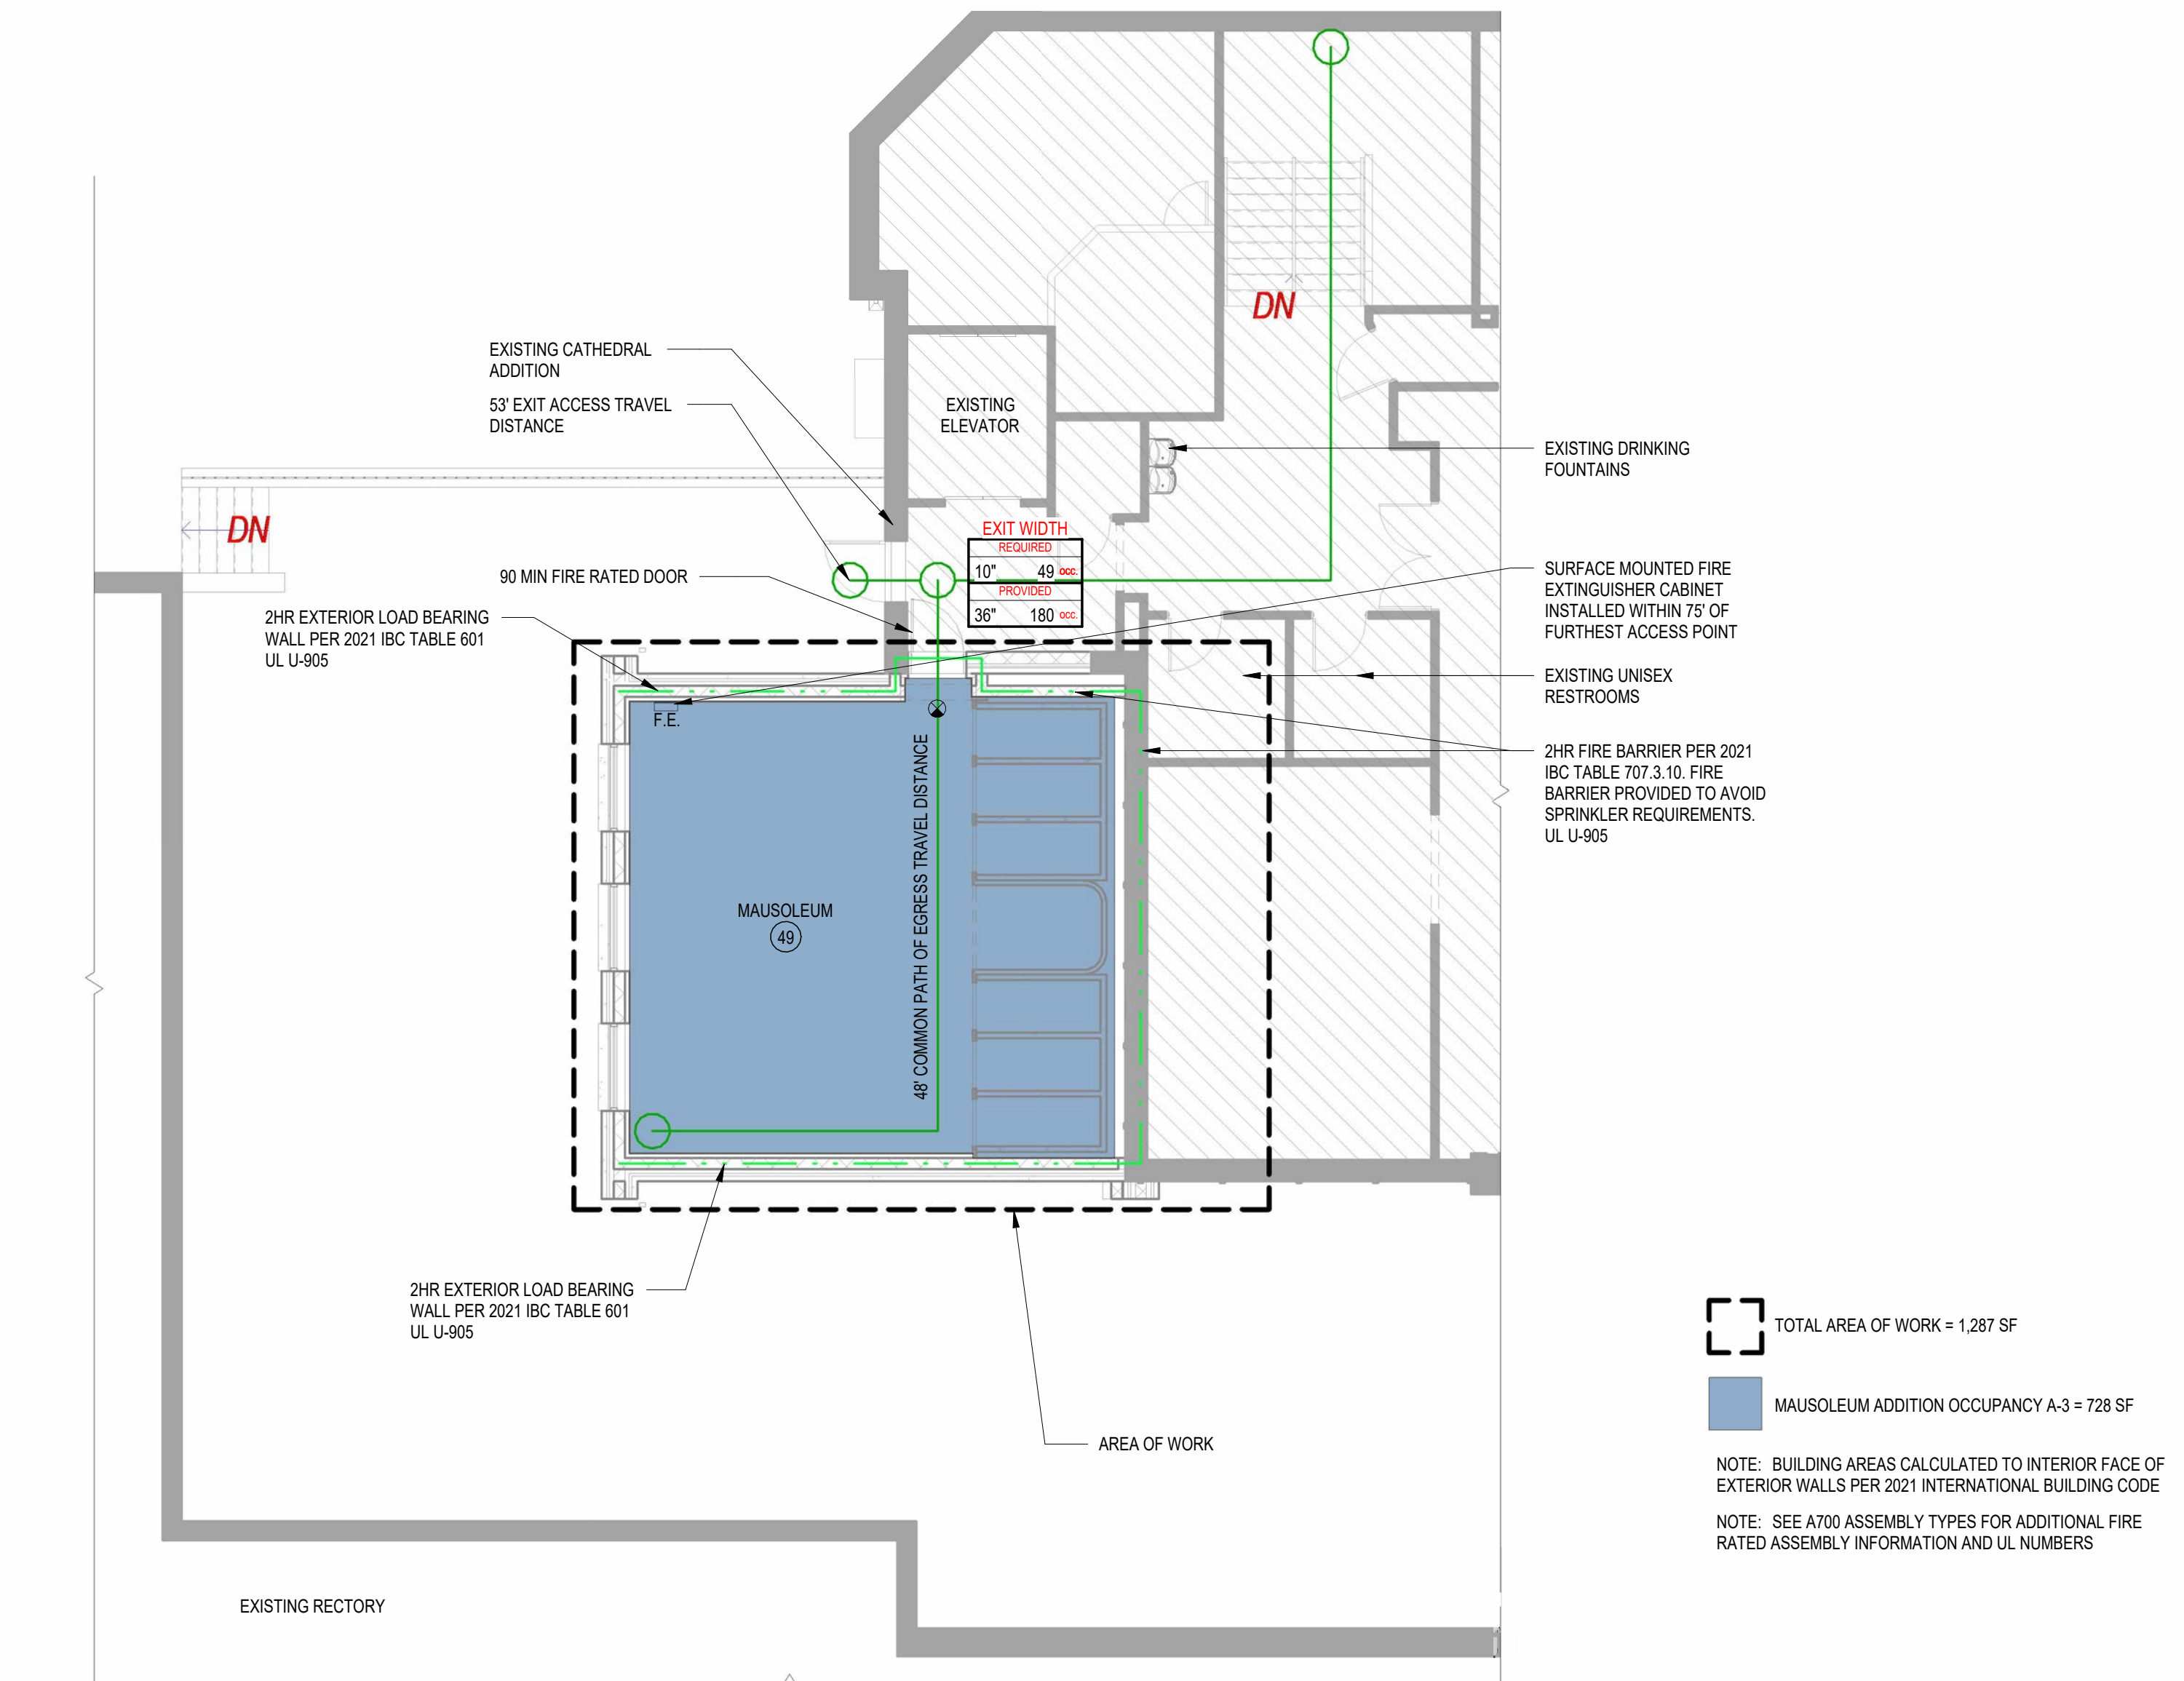

N
PLAN NORTH
1
A011
SCALE: 1/8\" = 1'-0\"
FIRST FLOOR CODE PLAN

0 4' 8' 16'
0 1/8\" = 1'-0\"
N
TRUE NORTH



MADISON ZONING ORDINANCES
ZONING DISTRICT TR-V1 - TRANSITION RESIDENTIAL VARIED 1
LOT AREA: 193,430SF EXISTING
LOT WIDTH: ~485' EXISTING
FRONT YARD SETBACK: 20' MIN
SIDE YARD SETBACK: 5' MIN
REVERSED CORNER SIDE YARD SETBACK: 20'
REAR YARD: EQUAL TO BUILDING HEIGHT BUT AT LEAST 30'
MAXIMUM HEIGHT: 35'
PROPOSED HEIGHT: 21'
MAXIMUM LOT COVERAGE: 65%
PROPOSED LOT COVERAGE: 65%
MAXIMUM BUILDING COVERAGE: 50%
PROPOSED BUILDING COVERAGE: 28%

CATHEDRAL OF ST. BERNARD MAUSOLEUM ADDITION

2450 ATWOOD AVE
MADISON, WI 53704

CATHEDRAL OF ST. BERNARD

2438 ATWOOD AVE
MADISON, WI 53704


ISSUE DATES:
Issue Description Date

This document contains confidential or proprietary information of Iconica. Neither the document nor the information herein is to be reproduced, distributed, used or disclosed, either in whole or in part, except as specifically authorized by Iconica.

Sheet Title
SITE PLAN

Project Number: 20250590
Sheet Number

A100

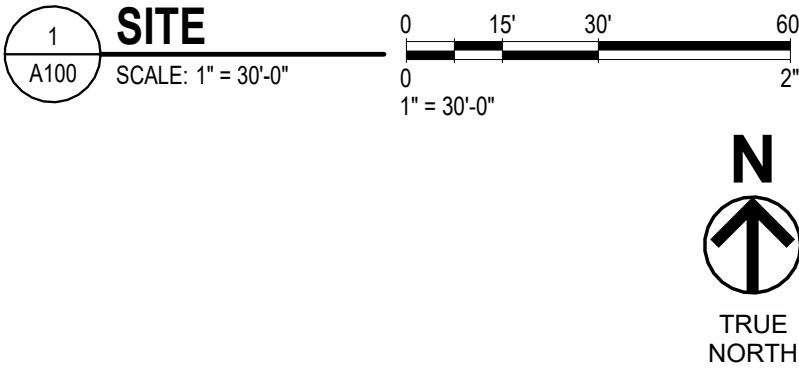

CATHEDRAL OF ST. BERNARD MAUSOLEUM ADDITION

2450 ATWOOD AVE
MADISON, WI 53704

CATHEDRAL OF ST. BERNARD
2438 ATWOOD AVE
MADISON, WI 53704

ISSUE DATES:
Issue Description Date

This document contains confidential or proprietary information of Iconica. Neither the document nor the information herein is to be reproduced, distributed, used or disclosed, either in whole or in part, except as specifically authorized by Iconica.

Sheet Title
FLOOR PLANS

Project Number: 20250590
Sheet Number


A201

ARCHITECTURAL GENERAL NOTES:


GENERAL NOTES APPLY TO ALL SHEETS.

- SEE CODE DRAWINGS FOR LOCATION OF WALLS OF FIRE-RESISTIVE CONSTRUCTION. ALL WALLS OF FIRE-RESISTIVE CONSTRUCTION SHALL EXTEND TO UNDERSIDE OF FLOOR OR ROOF DECK ABOVE.
- ALL EXTERIOR DIMENSIONS TO WALL CONSTRUCTION ARE TO FACE OF FOUNDATION, CMU OR SHEATHING TYPICAL UNLESS NOTED OTHERWISE.
- ALL INTERIOR DIMENSIONS TO WALL CONSTRUCTION ARE TO FACE OF STUD OR CMU TYPICAL.
- DIMENSIONS FOR DOOR AND WINDOW OPENINGS ARE TO ROUGH OPENING.
- HOLLOW METAL DOOR ROUGH OPENINGS ARE INDICATED DOOR WIDTH PLUS 2" FRAME EACH SIDE PLUS 1/4" EACH SIDE.
- WALL TYPES SHALL BE DESIGNATED ON FLOOR PLANS. SEE SHEET A700 FOR WALL TYPES AND GENERAL NOTES.
- EXTERIOR WINDOWS SHALL BE DESIGNATED ON FLOOR PLANS. SEE SHEET Axxx FOR DETAILS.
- CARPENTER SHALL FURNISH AND INSTALL WOOD BLOCKING IN METAL STUD PARTITIONS FOR THE PROPER ANCHORAGE OF ALL WALL ATTACHED ITEMS: I.E. MILLWORK, WALL MOUNTED FIXTURES, ETC.

- EXISTING WALL TO REMAIN
- NEW CONSTRUCTION

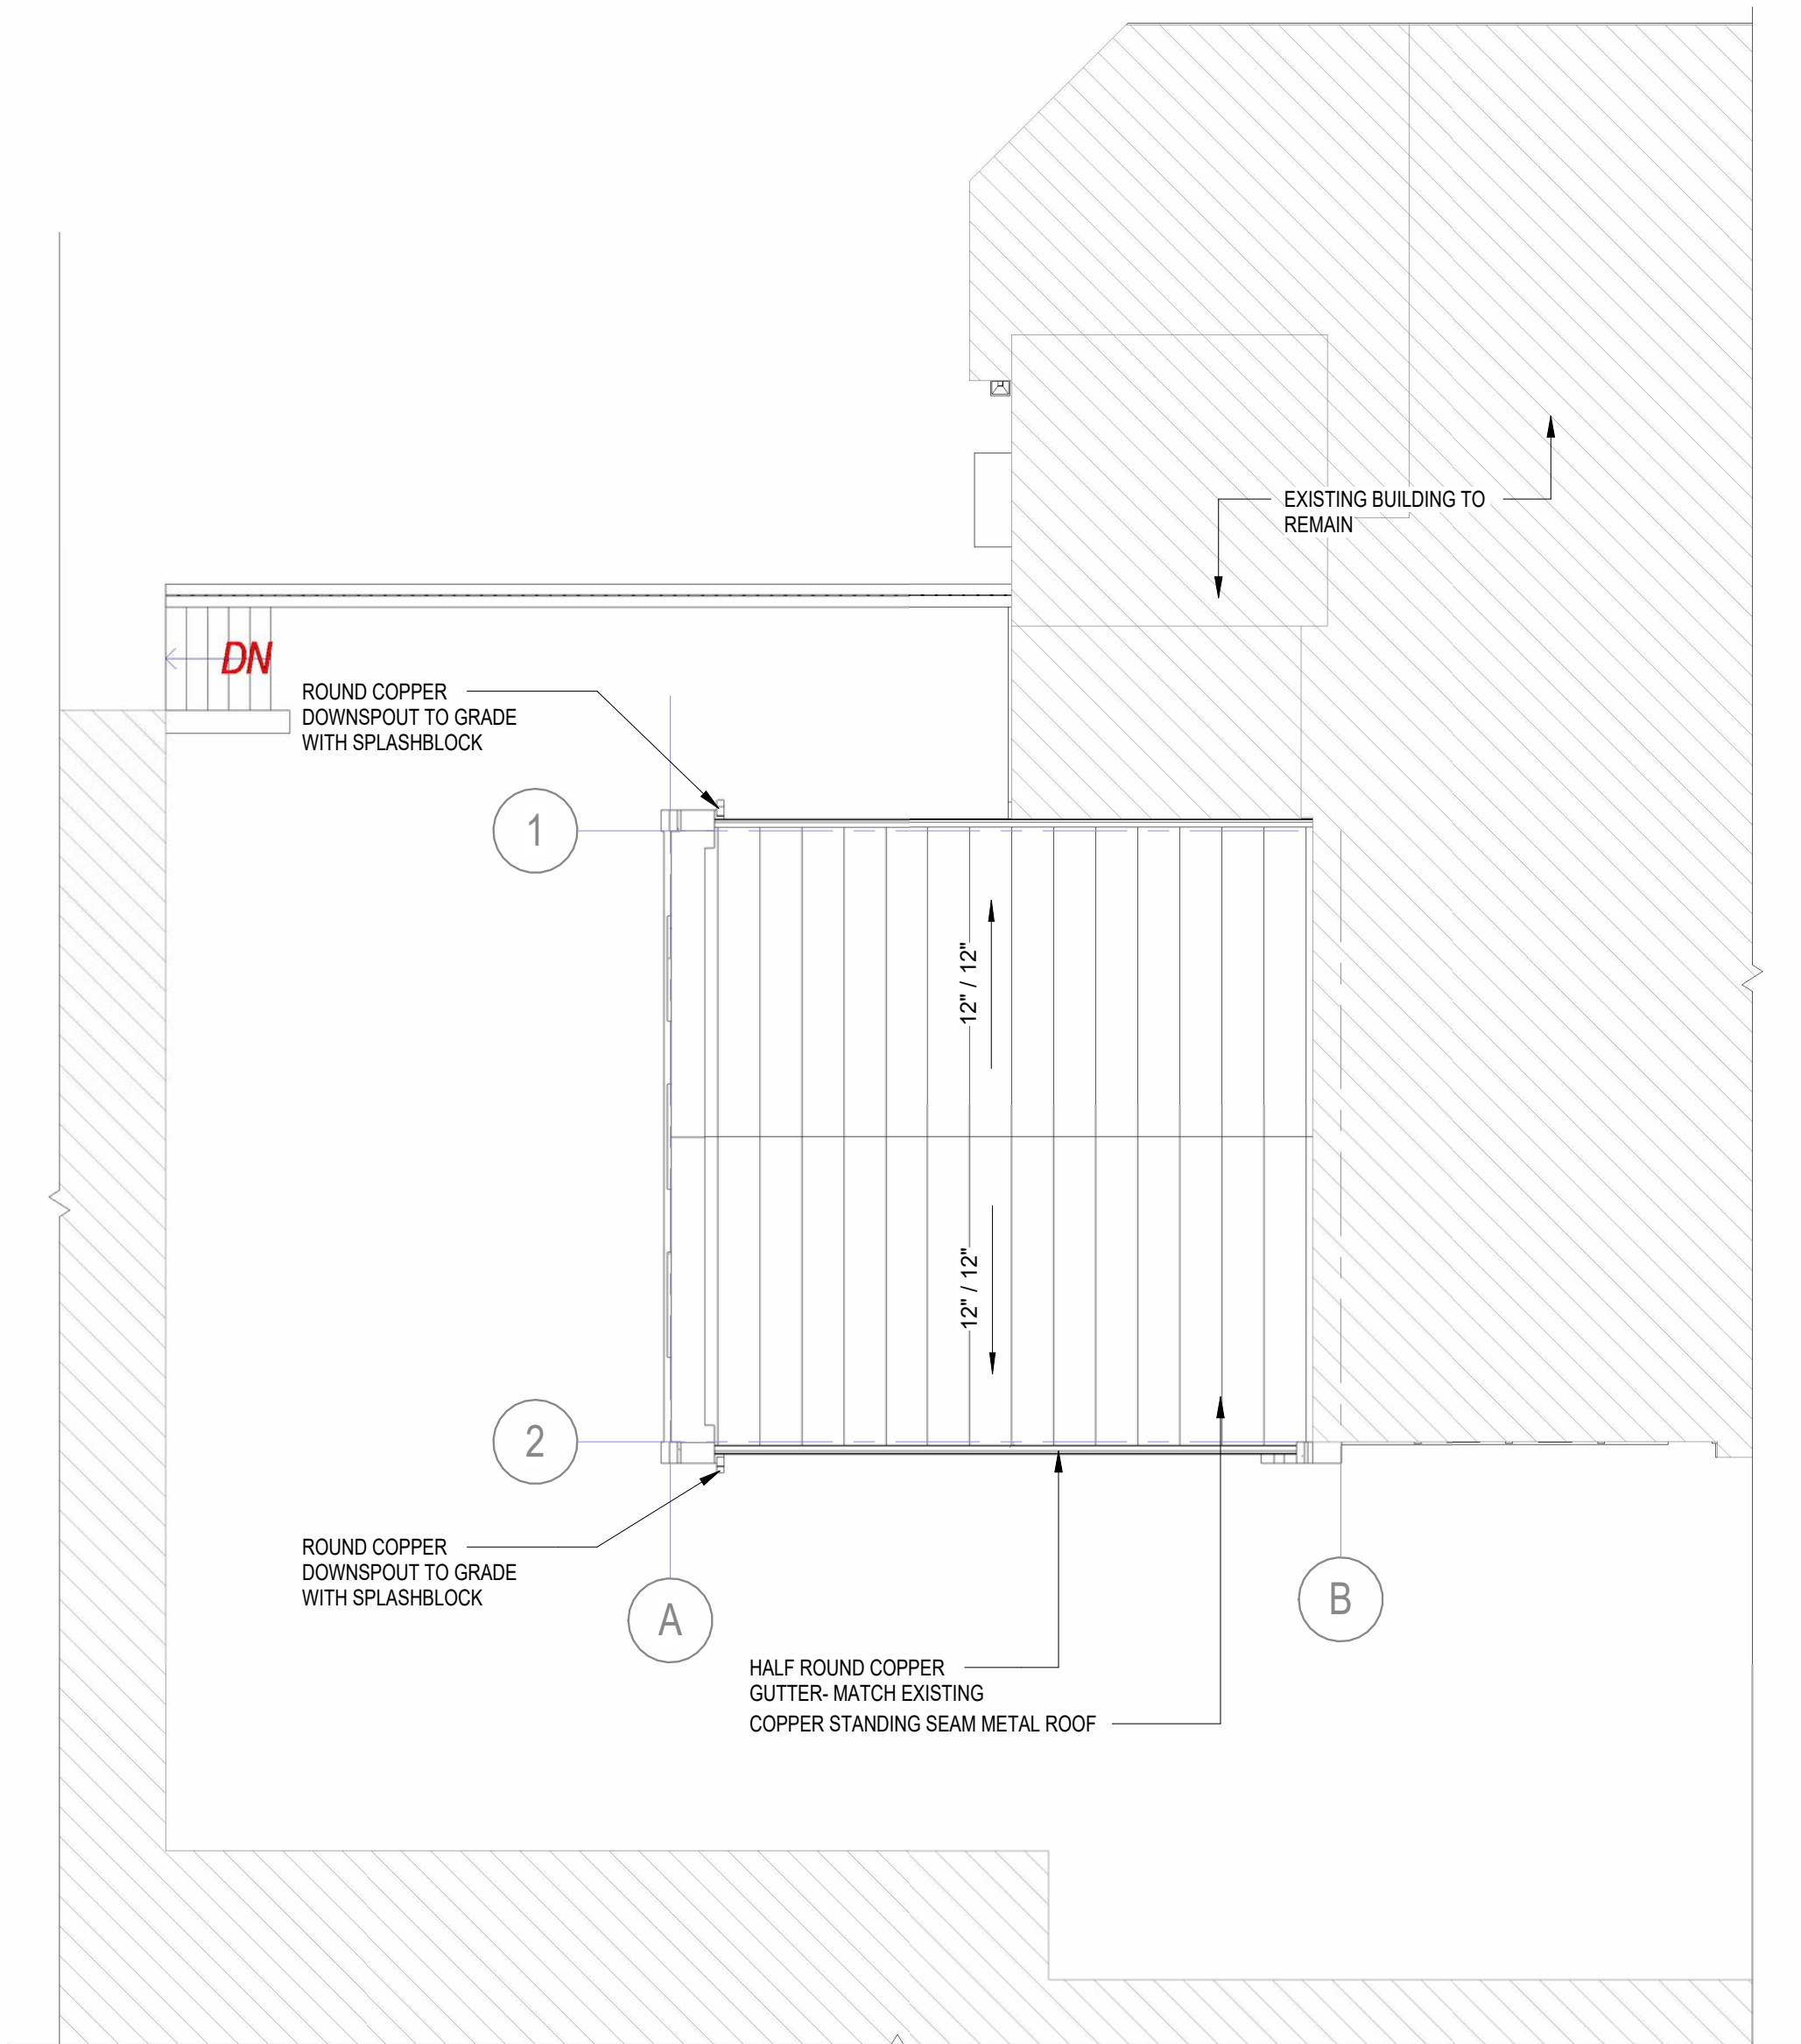

ROOF PLAN
SCALE: 1/8" = 1'-0"
PLAN NORTH




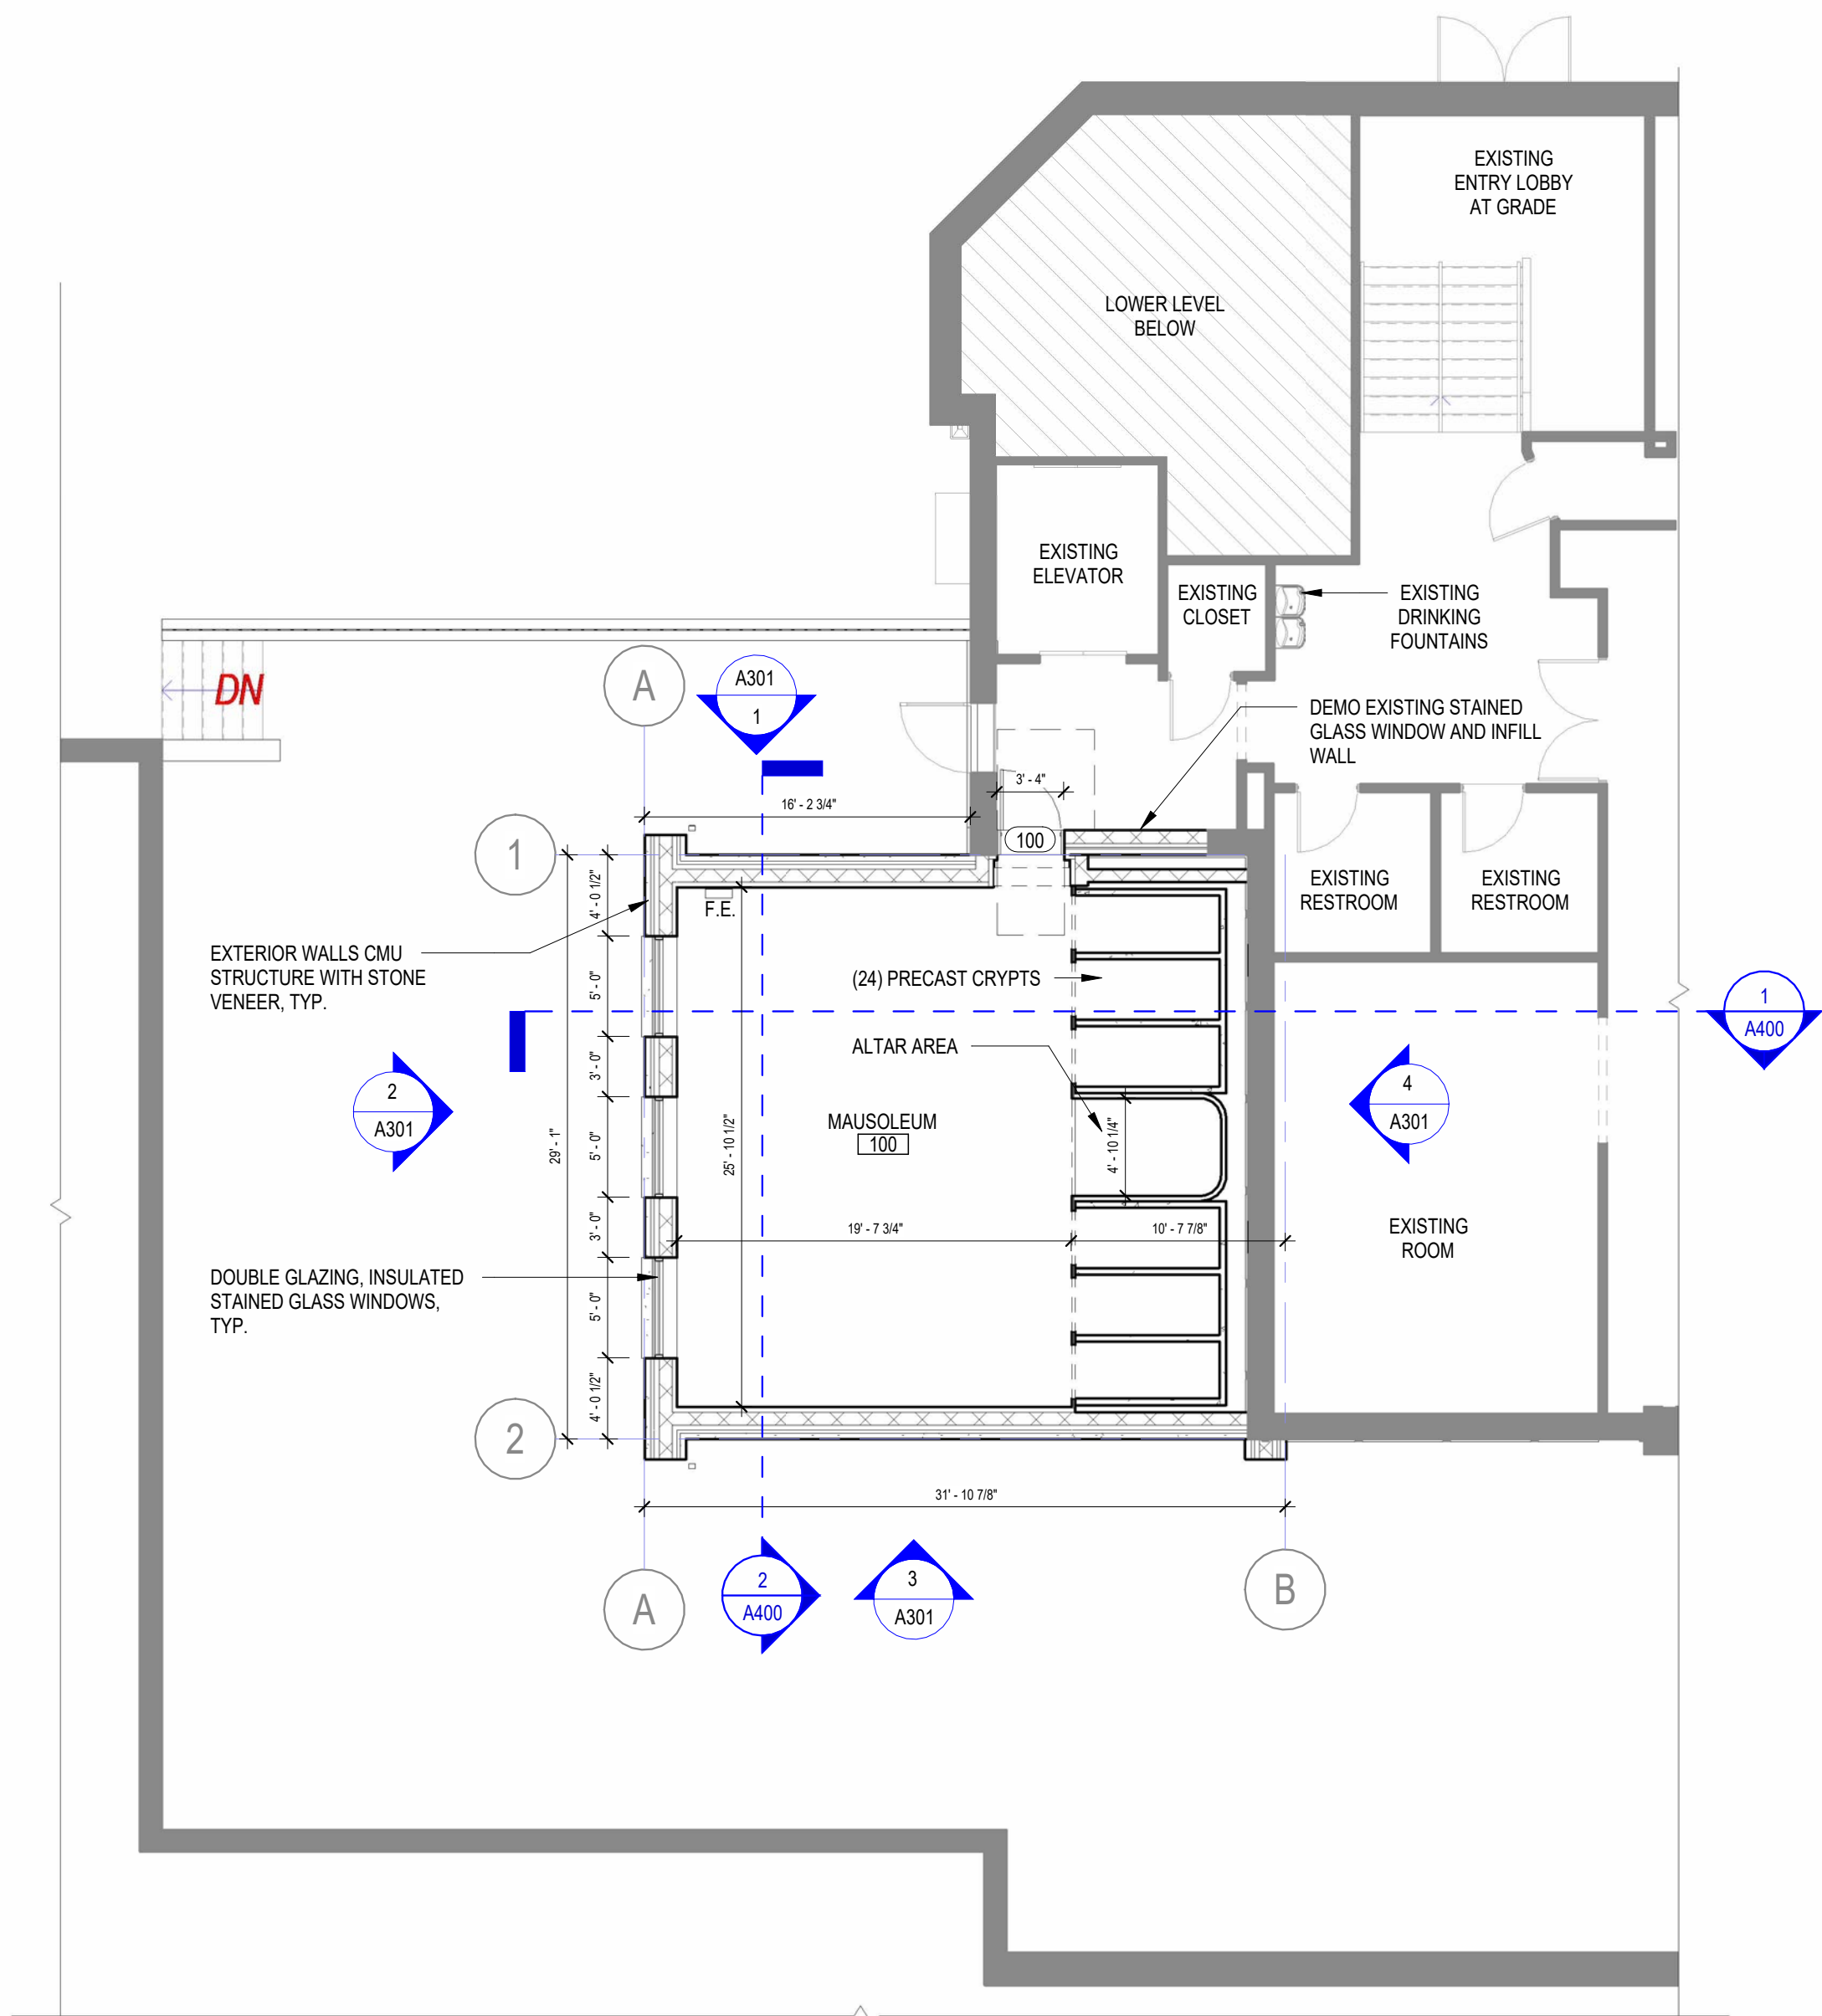


FIRST FLOOR
SCALE: 1/8" = 1'-0"
PLAN NORTH

0 4' 8' 16'
0 1/8" = 1'-0"



EXTERIOR MATERIAL LEGEND	
	STONE VENEER: MANUF: BUECHEL STONE PRODUCT: JUTE CLOTH COUNTRY SQUIRE - MATCH EXISTING PORTE COCKIERIE SIZE: ASSORTED MORTAR: MORTAR TECH LT. LIMESTONE OR EQUIVALENT - MATCH EXISTING
	WALL CAP: INDIANA LIMESTONE COLOR: BUFF
	METAL ROOF: STANDING SEAM COPPER ROOF SIZE: MATCH EXISTING
	GUTTERS: HALF ROUND COPPER GUTTERS SIZE/COLOR: COPPER, MATCH EXISTING
	DOWNSPOUTS: ROUND COPPER DOWNSPOUTS SIZE/COLOR: COPPER, MATCH EXISTING
	METAL WINDOWS: COLOR: CMG - DARK BRONZE OR EQUIVALENT
	WINDOW SILLS: INDIANA LIMESTONE COLOR: BUFF
	WINDOW TRIM: INDIANA LIMESTONE COLOR: BUFF
	ALUMINUM FENCE: HOOVER FENCE CO. STYLE: IDEAL FINALS #600 COLOR: BRONZE

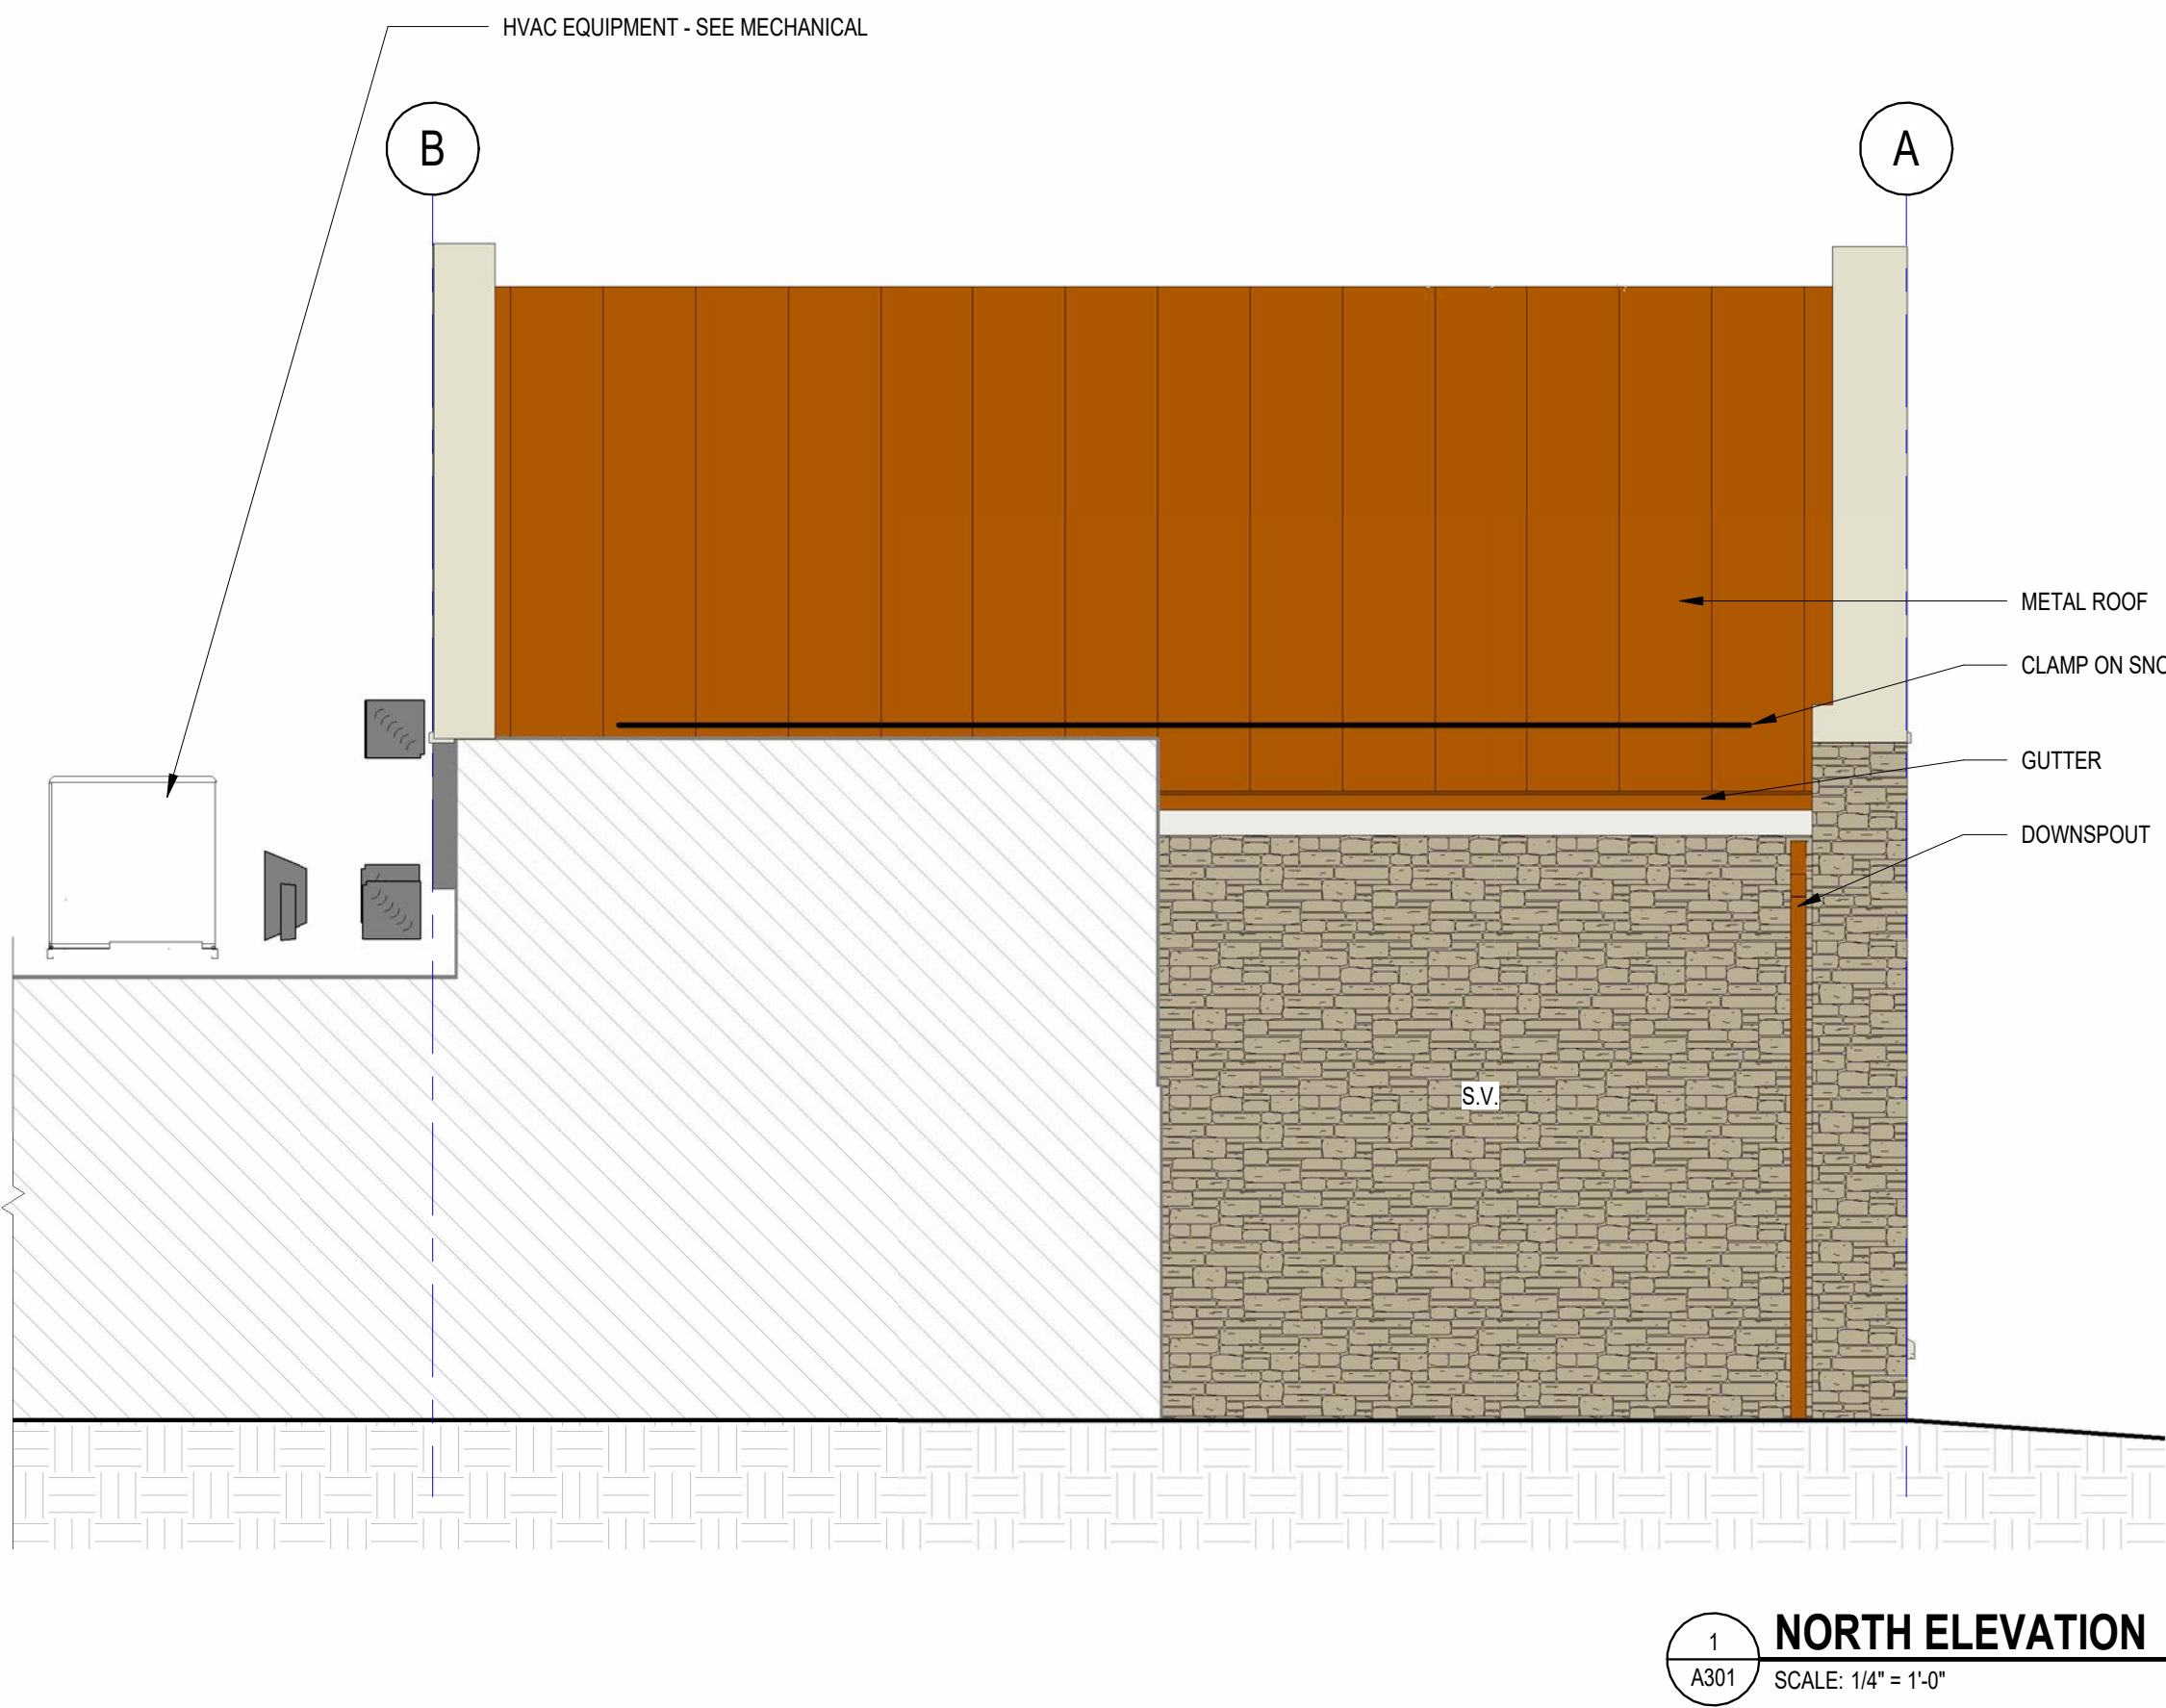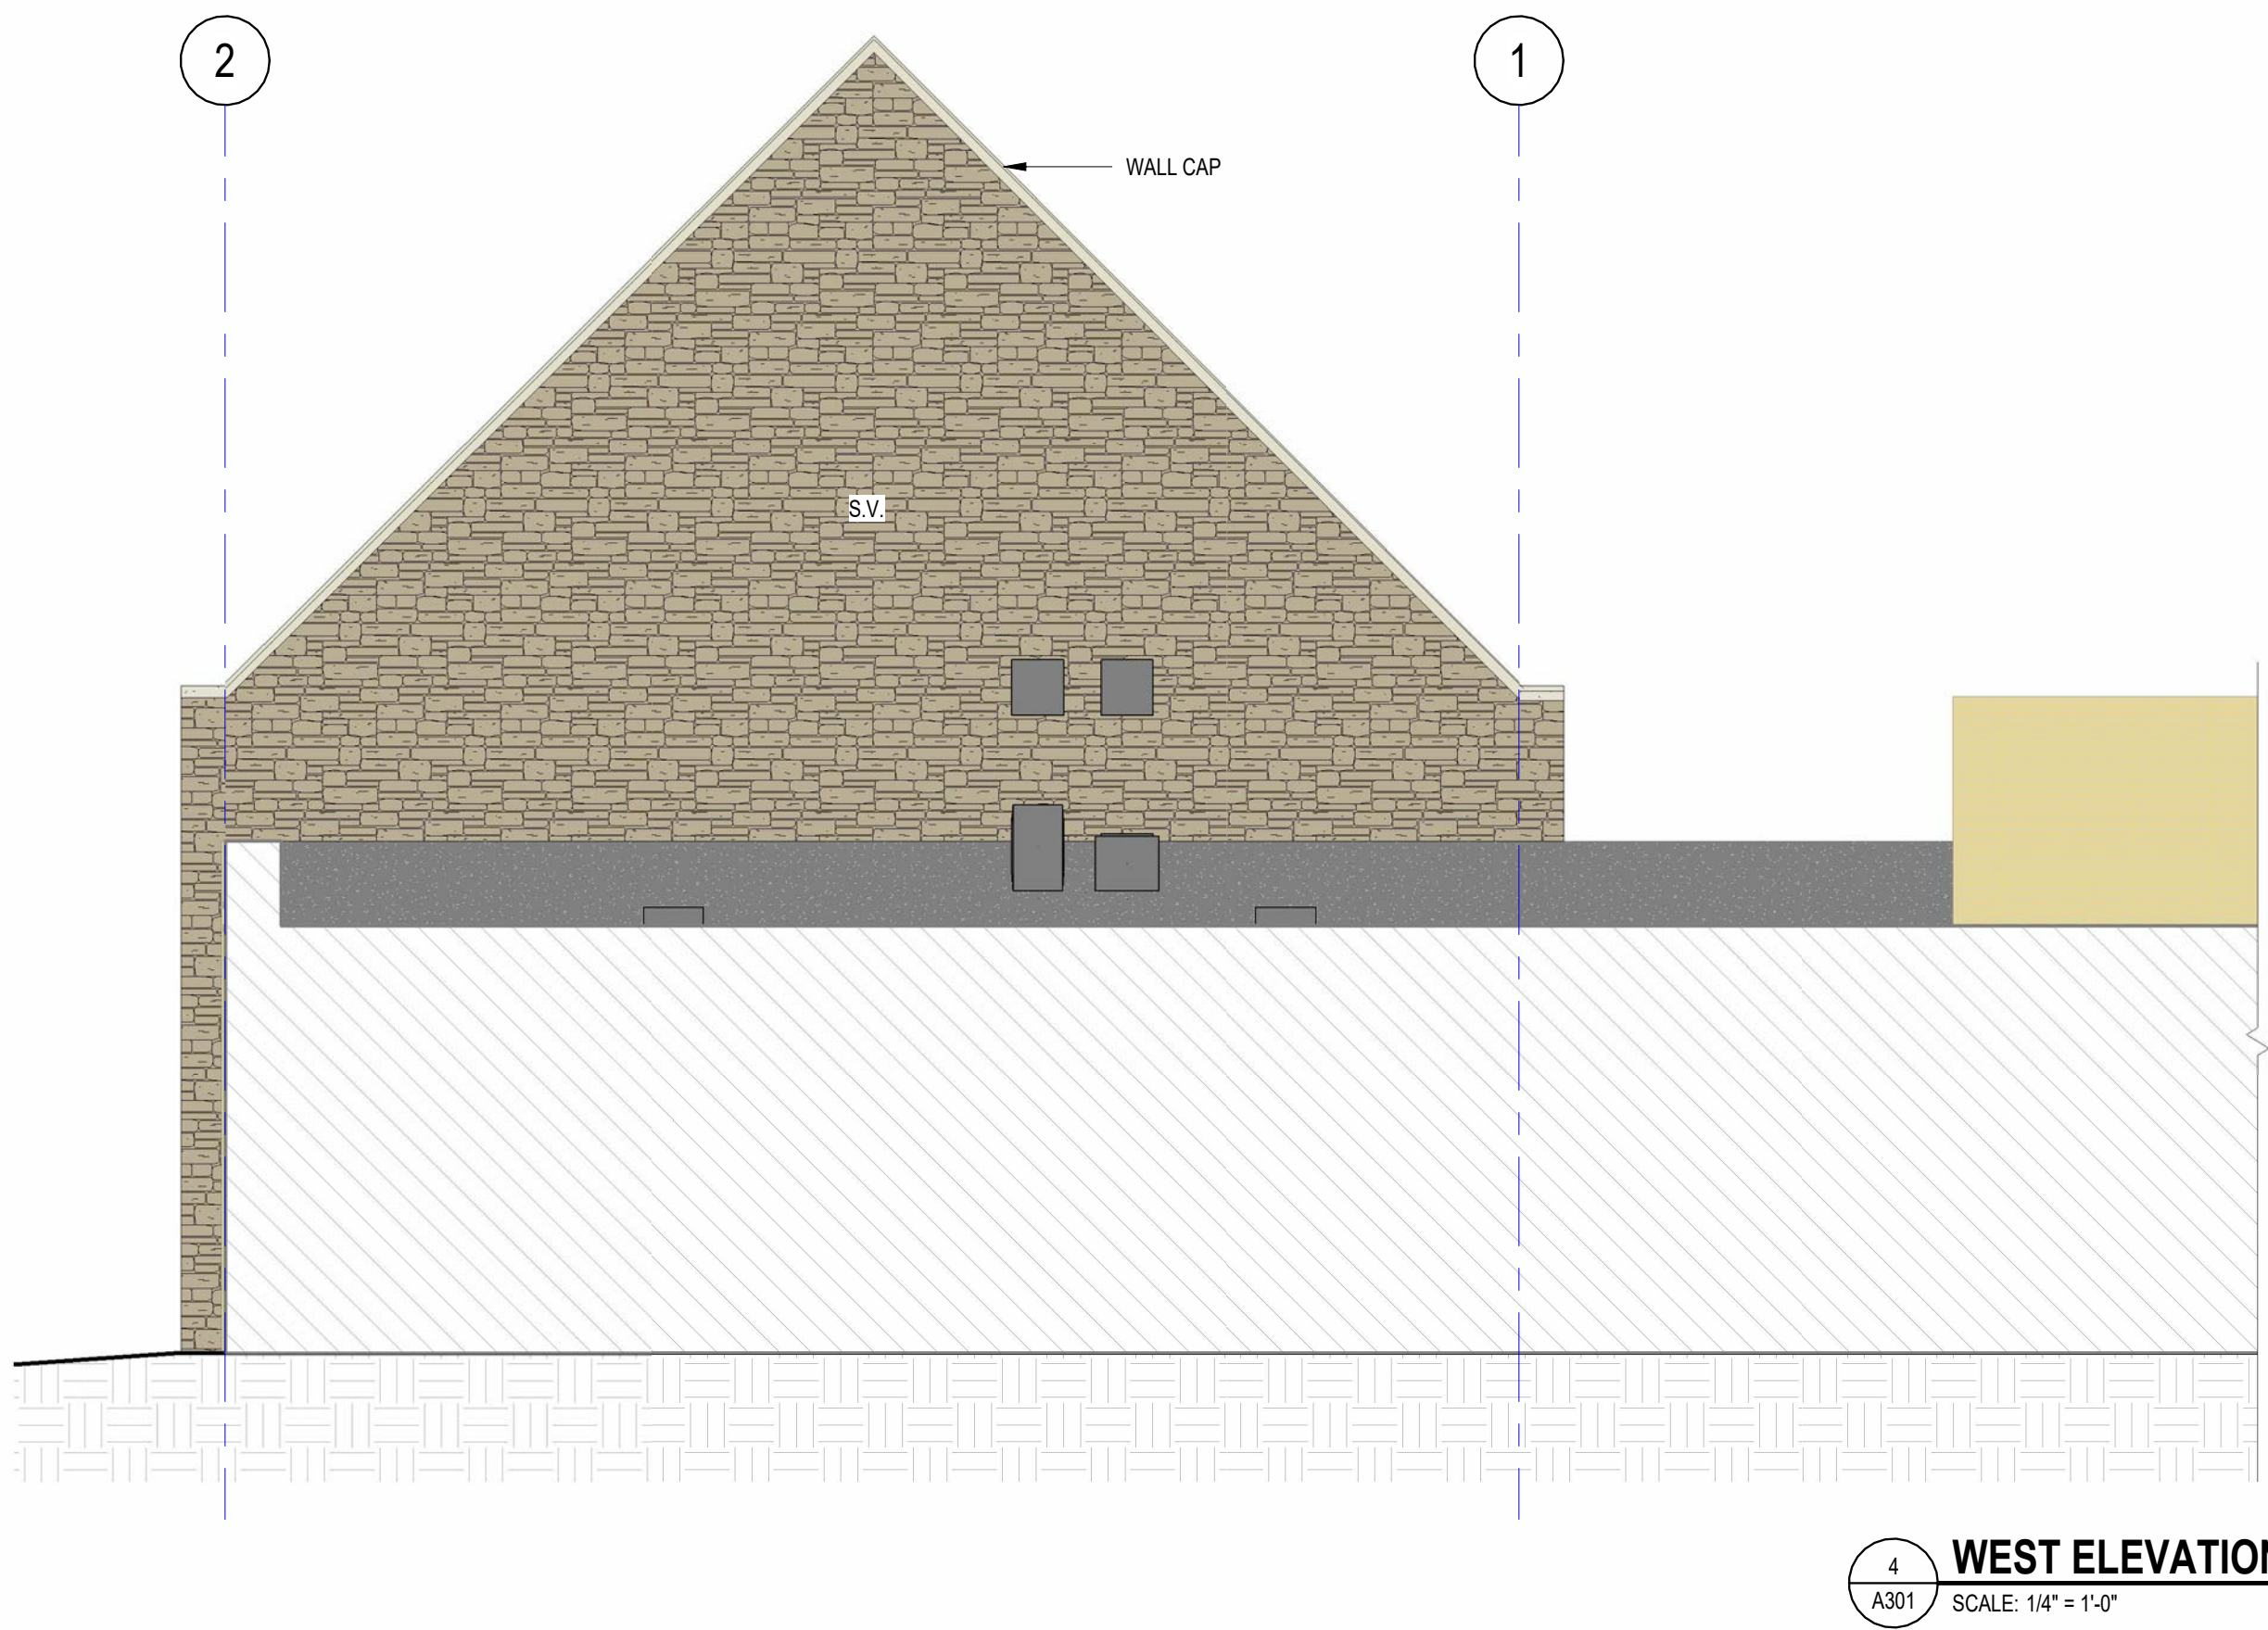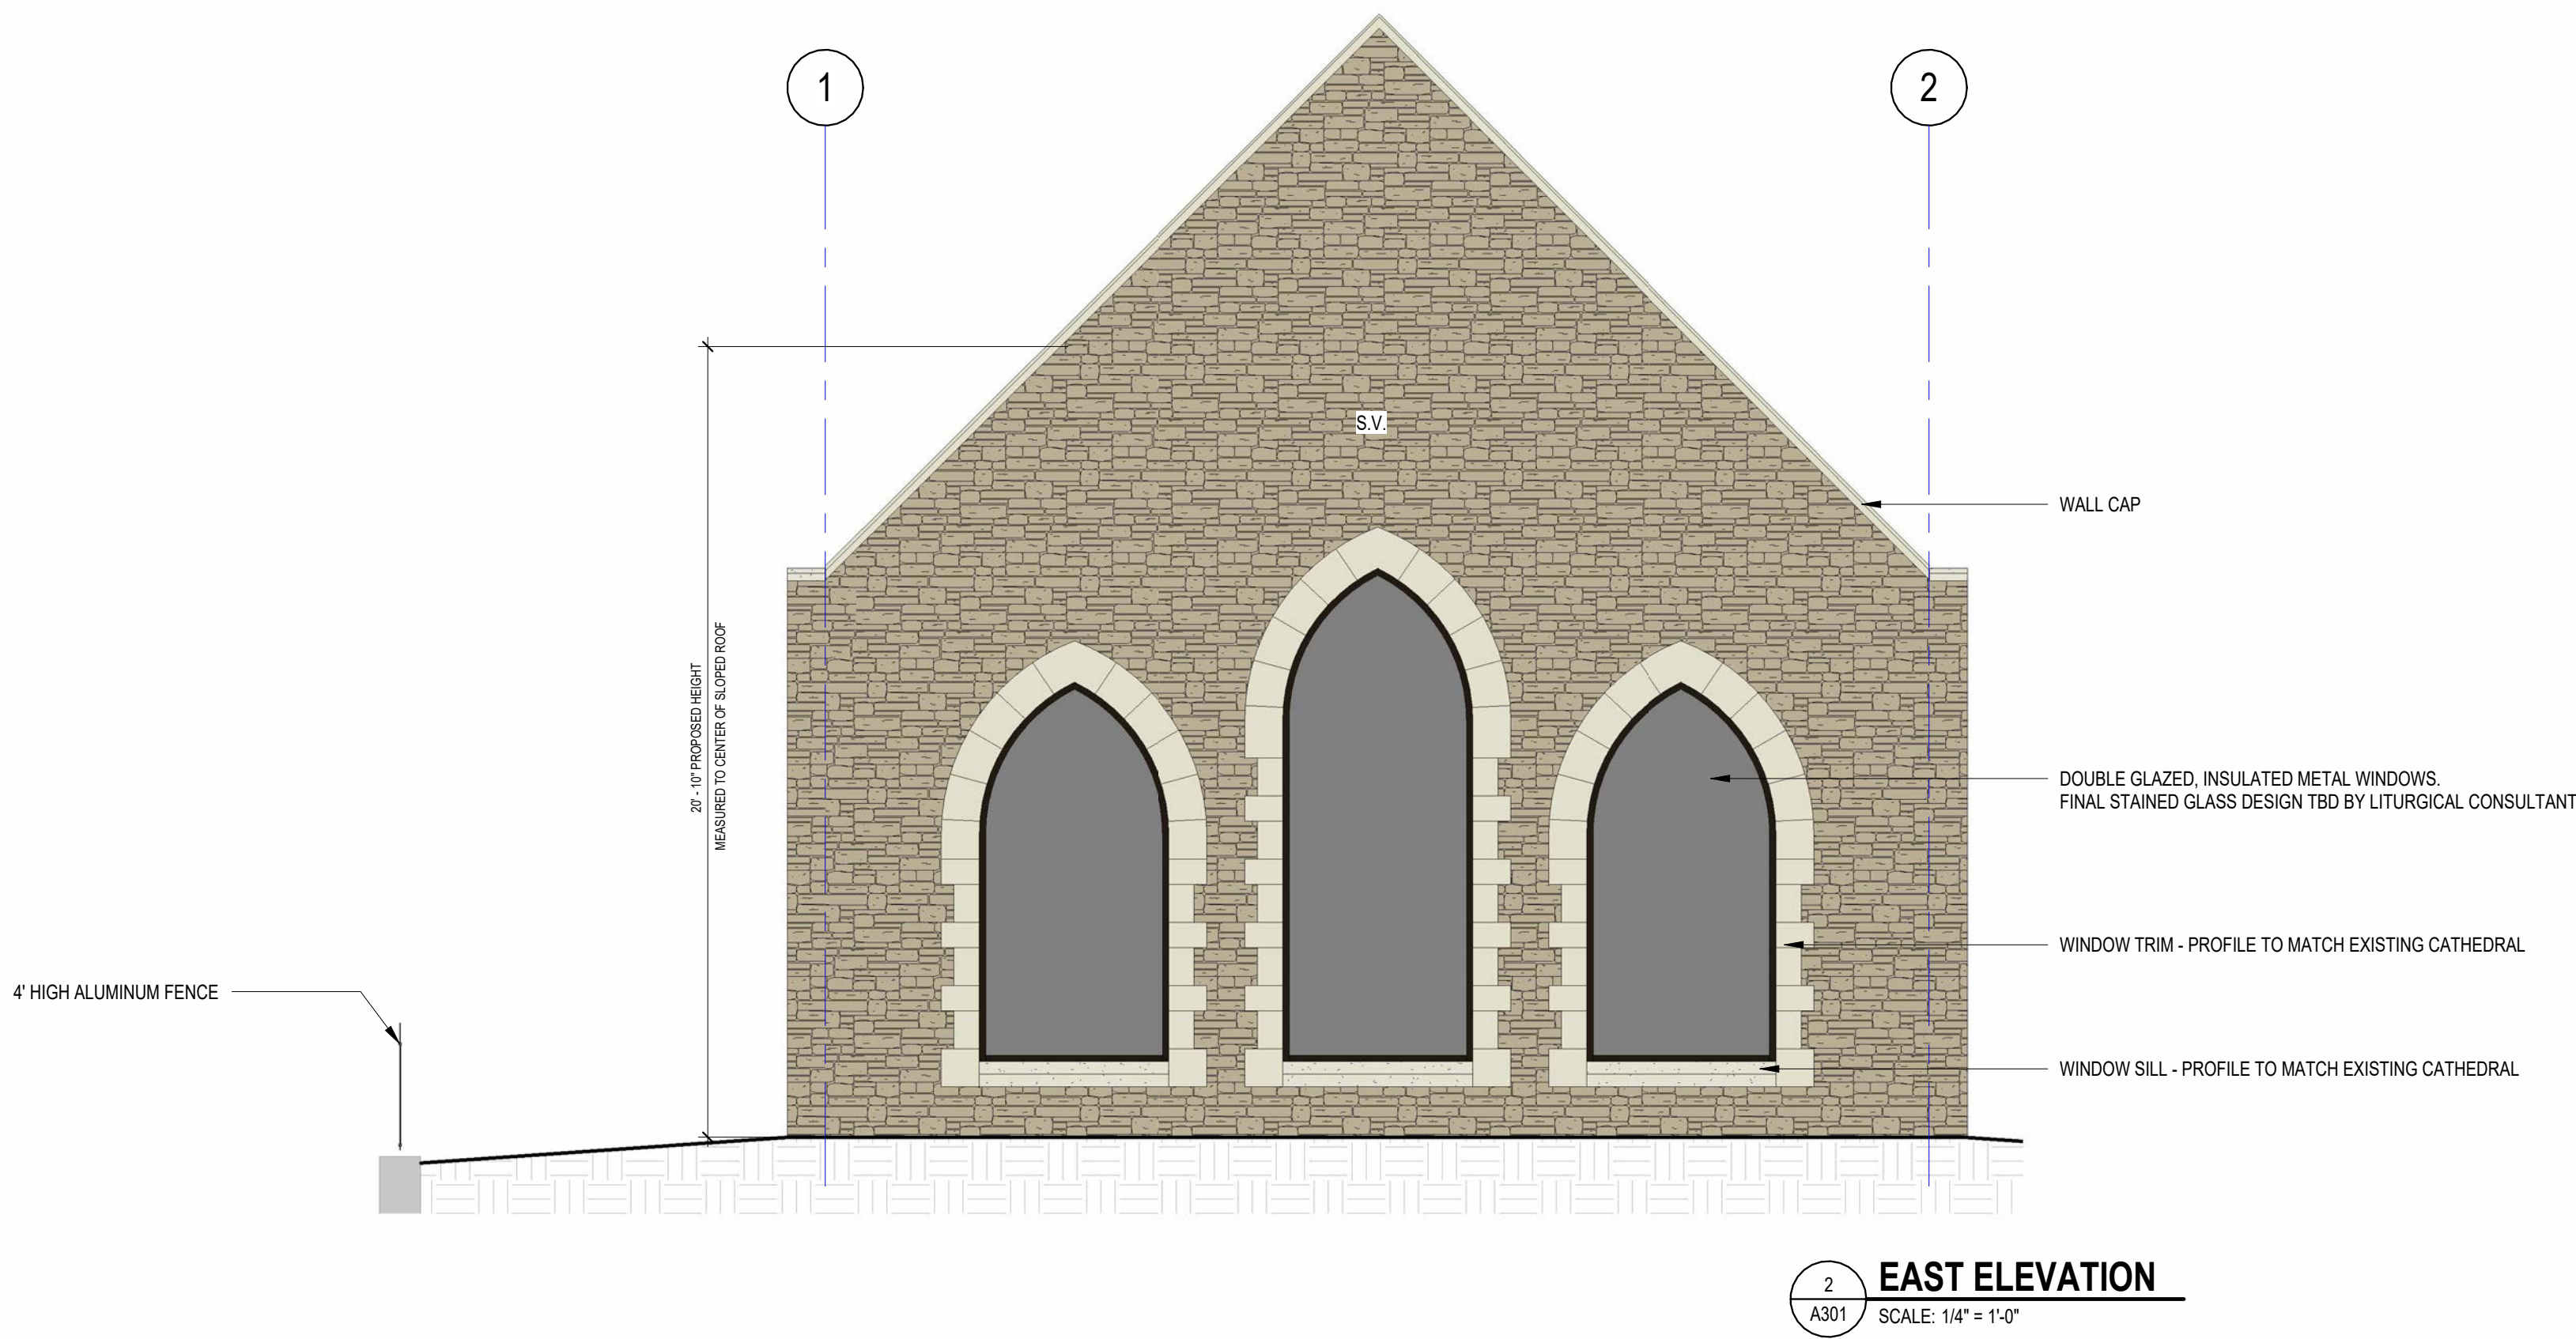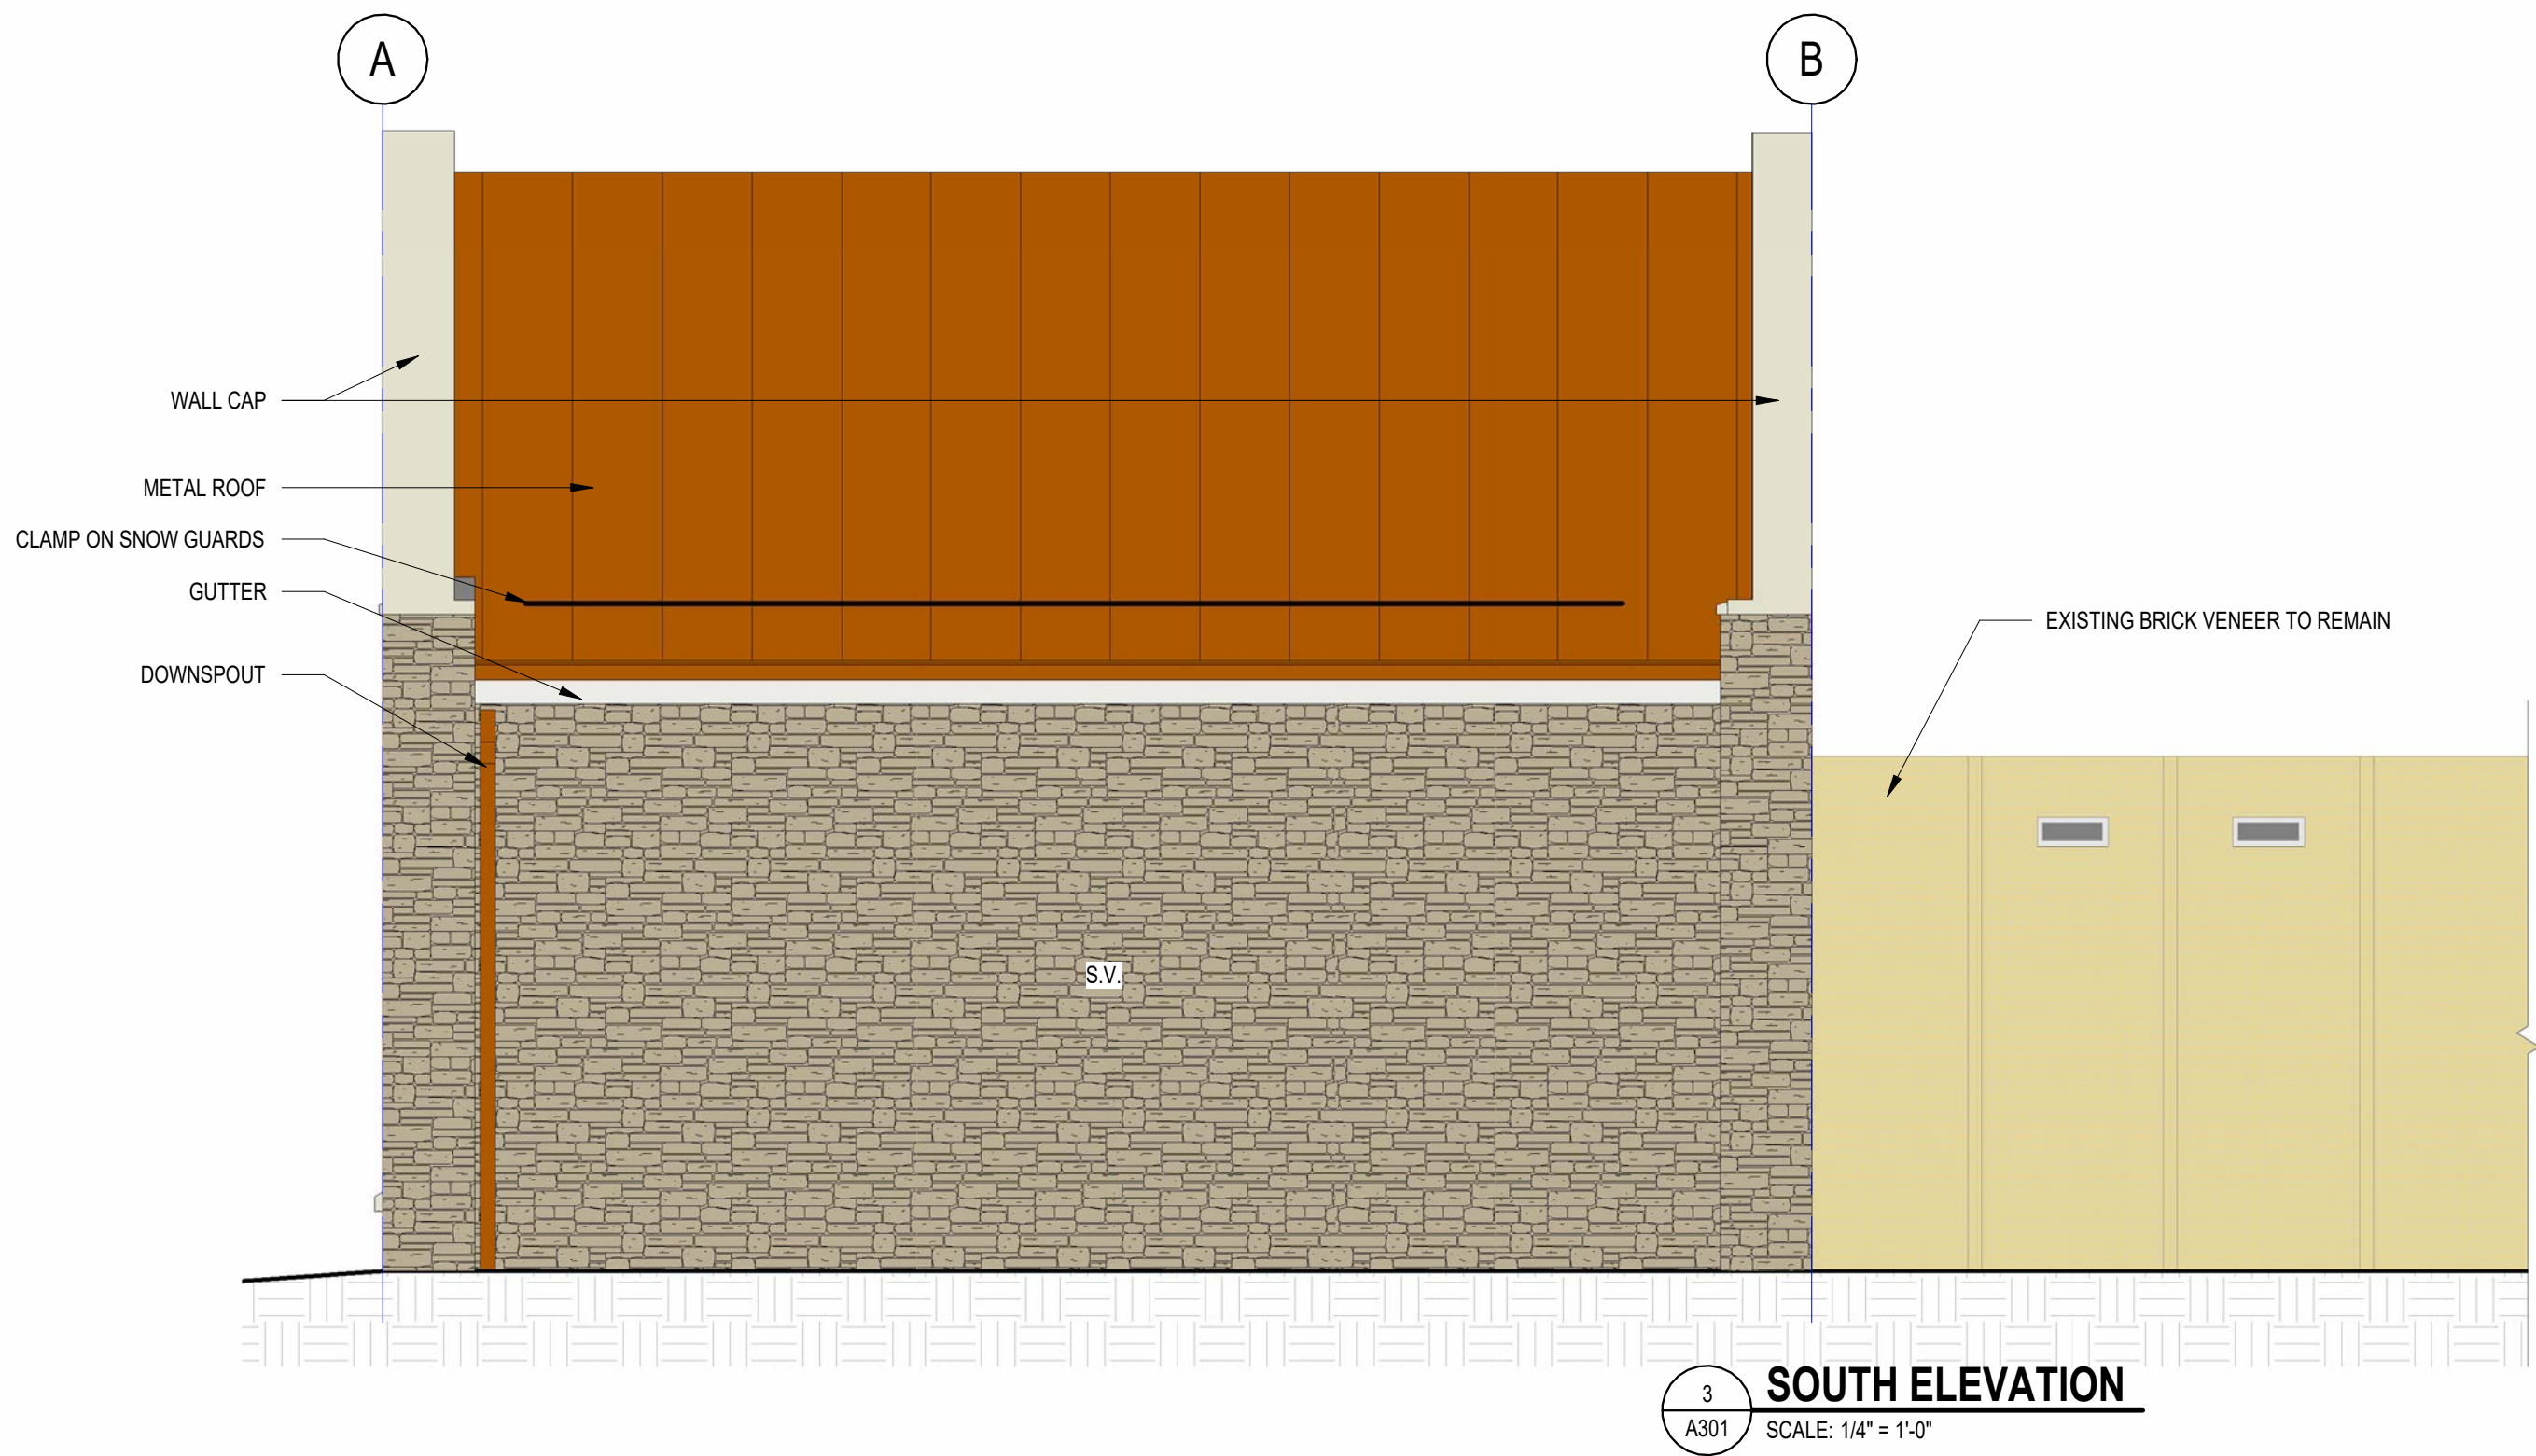

CATHEDRAL OF ST. BERNARD MAUSOLEUM ADDITION

2450 ATWOOD AVE
MADISON, WI 53704
CATHEDRAL OF ST. BERNARD
2438 ATWOOD AVE
MADISON, WI 53704

ISSUE DATES:
Issue Description Date

This document contains confidential or proprietary information of Iconica. Neither the document nor the information herein is to be reproduced, distributed, used or disclosed, either in whole or in part, except as specifically authorized by Iconica.

Sheet Title
BUILDING ELEVATIONS

Project Number: 20250590
Sheet Number

A301



Your Online Fence Resource

SEARCH



0 items, \$0.00 ▼ | CHECKOUT

FENCING


HARDWARE

ACCESS CONTROL

OUTDOOR LIVING

AGRICULTURAL

[Home](#) > [Fence Catalog](#) > [Ornamental Metal Fence](#) > [Ornamental Metal Fence Panels](#)

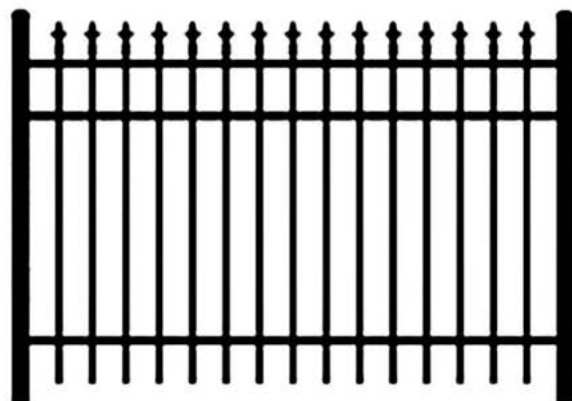

Majestic Finials

IDEAL

Finials #600 Aluminum Fence Section

Item # IX-FINIALS-600-S

\$140.95 - \$194.49

Height:



Finials:



Color:



Quantity:



ADD TO CART

+ ADD TO PROJECTS

Actual product(s) may vary from pictures shown

