


Leased Premises

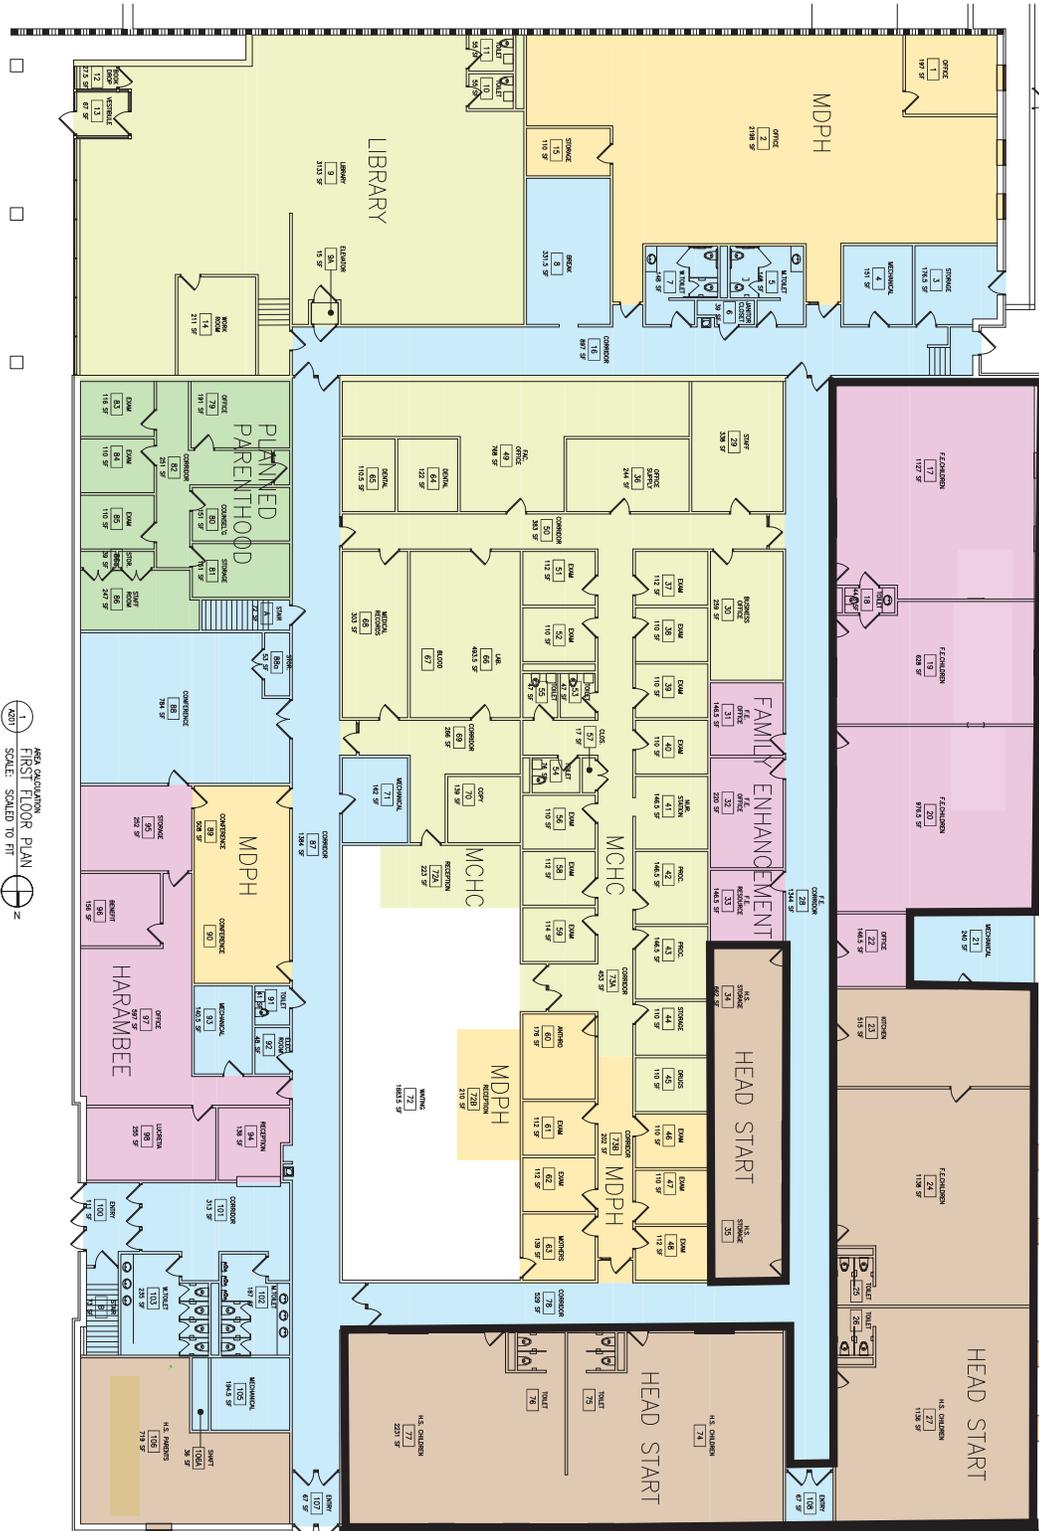

AREA CALCULATION
FIRST FLOOR PLAN
SCALE: SCALED TO FIT


General location of existing playground area

STRANG
ARCHITECTURE
1100 S. JEFFERSON
MADISON, WI 53713
TEL: 608.261.1111
FAX: 608.261.1112

ISSUED FOR:
AREA
CALCULATION
DATE: 08-21-20

DRAWING SET: 50
CONTRACT: 18
DATE: 2005
PROJECT NO.: 2005090A
PROJECT TITLE: VILLAGER MALL

EXISTING FIRST FLOOR PLAN
AREA CALCULATION
SHEET NO. A201
MADISON, WI 53713
2502-2624 S. PARK ST.

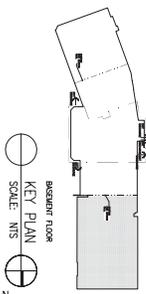

BACKGROUND FLOOR
KEY PLAN
SCALE: 1/8" = 1'-0"

EXISTING FIRST FLOOR PLAN
AREA CALCULATION
SHEET NO. A201