

JOE REINARDY

EVENT SPACE INTERIOR BUILDOUT

110 KING STREET
MADISON, WI 53703

ISSUANCES / REVISIONS

| NO. | DESCRIPTION | DATE |
|-----|-----------------------------|------------|
| 1 | CITY OF MADISON PLAN REVIEW | 01/08/2020 |
| 2 | BIDDING AND CONSTRUCTION | 02/12/2020 |

FLOOR PLAN GENERAL NOTES:

- ALL DOOR FRAMES SHALL BE LOCATED 3" OFF ADJACENT WALLS UNLESS NOTED OTHERWISE.
- REFER TO WALL TYPES SCHEDULE FOR WALL CONSTRUCTION.
- REFER TO MECHANICAL, ELECTRICAL, AND PLUMBING DRAWINGS FOR PENETRATIONS THROUGH WALL.
- WALL CONSTRUCTION IS DIMENSIONED FACE OF FINISH WALL TO FACE OF FINISH WALL DIMENSIONS.
- FIRE EXTINGUISHER CABINETS (FEC) SHALL BE FULLY RECESSED IN WALLS.

KEYNOTES

- 01 2x2 JANITOR MOP SINK
- 02 FULLY RECESSED
- 03 2-HOUR (90 MIN) RATED DOOR
- 04 2-HOUR FIRE SEPARATION
- 05 PROVIDE A NEW STEEL LINTEL. SEE STRUCTURAL DRAWINGS FOR LINTEL SIZING

Due to electronic distribution, this drawing may not be printed to the scale indicated on the drawings. Do NOT use scale to determine dimensions or sizes.

No part of this drawing may be used or reproduced in any form or by any means, or stored in a database or retrieval system, without prior written permission of.

ANGUS - YOUNG ASSOCIATES, INC.
Copyright © 2020 All Rights Reserved

PROJECT NUMBER

67711

APPROVED BY

JAD

REVIEWED BY


JAD

DRAWN BY


SNS

SECOND FLOOR
PLAN

A102

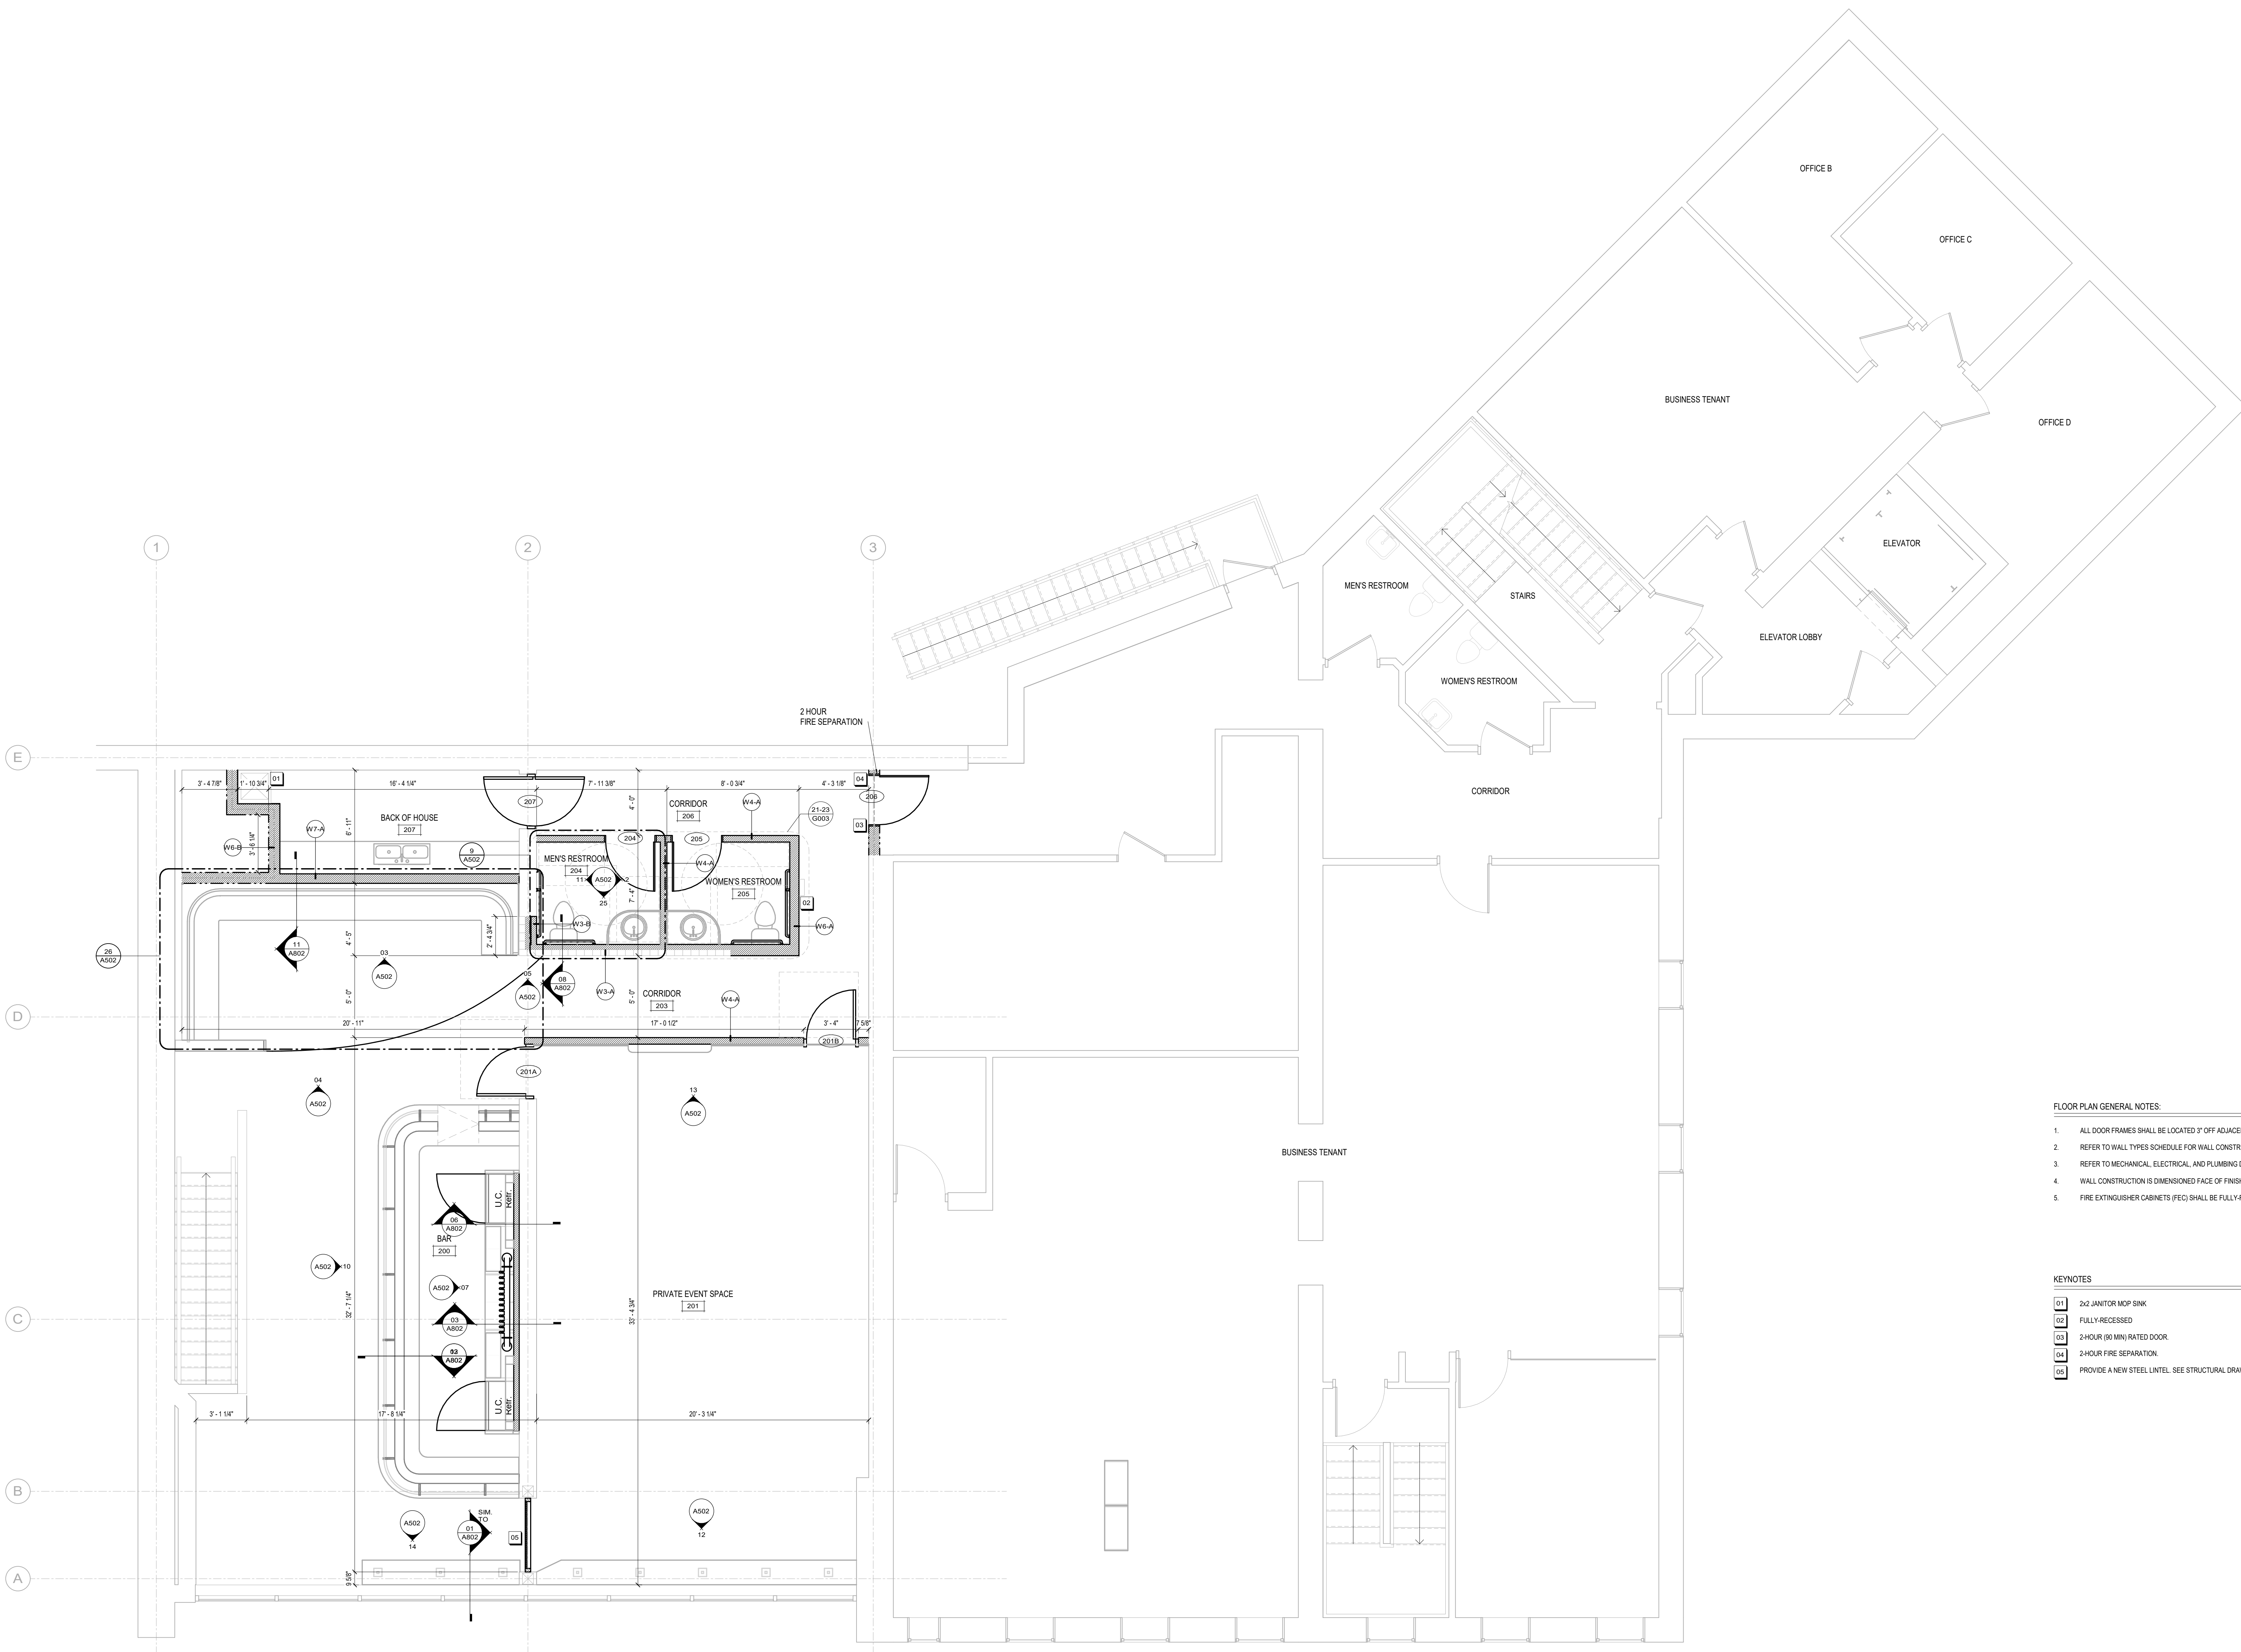

SECOND FLOOR
SCALE: 1/4" = 1'-0"

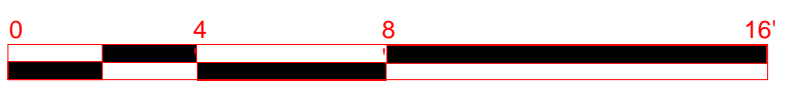

KEYNOTES

- 01 PROVIDE ELECTRICAL POWER FOR OWNER PROVIDED SIGNAGE

JOE REINARDY

BREWERY INTERIOR
BUILDOUT

112 KING STREET
MADISON, WI 53703

ISSUANCES / REVISIONS

| NO. | DESCRIPTION | DATE |
|-----|-----------------------------|------------|
| 1 | CITY OF MADISON PLAN REVIEW | 01/07/2020 |
| 2 | BIDDING AND CONSTRUCTION | 1/22/2020 |
| 3 | REVISION DRAWINGS | 1/29/2020 |
| | | |
| | | |
| | | |
| | | |
| | | |
| | | |
| | | |
| | | |
| | | |
| | | |
| | | |
| | | |
| | | |

Due to electronic distribution, this drawing may not be printed to the scale indicated on the drawings. Do NOT use scale to determine dimensions or sizes.

No part of this drawing may be used or reproduced in any form or by any means, or stored in a database or retrieval system, without prior written permission of.

ANGUS - YOUNG ASSOCIATES, INC.
Copyright © 2018 All Rights Reserved

PROJECT NUMBER
67710

APPROVED BY
JAD

REVIEWED BY
JAD

DRAWN BY
SPK

EXTERIOR
ELEVATIONS

A401

