



**A**  
01 SITE PLAN  
SCALE 1" = 20'

**B**  
01 EXISTING PERSPECTIVE 1

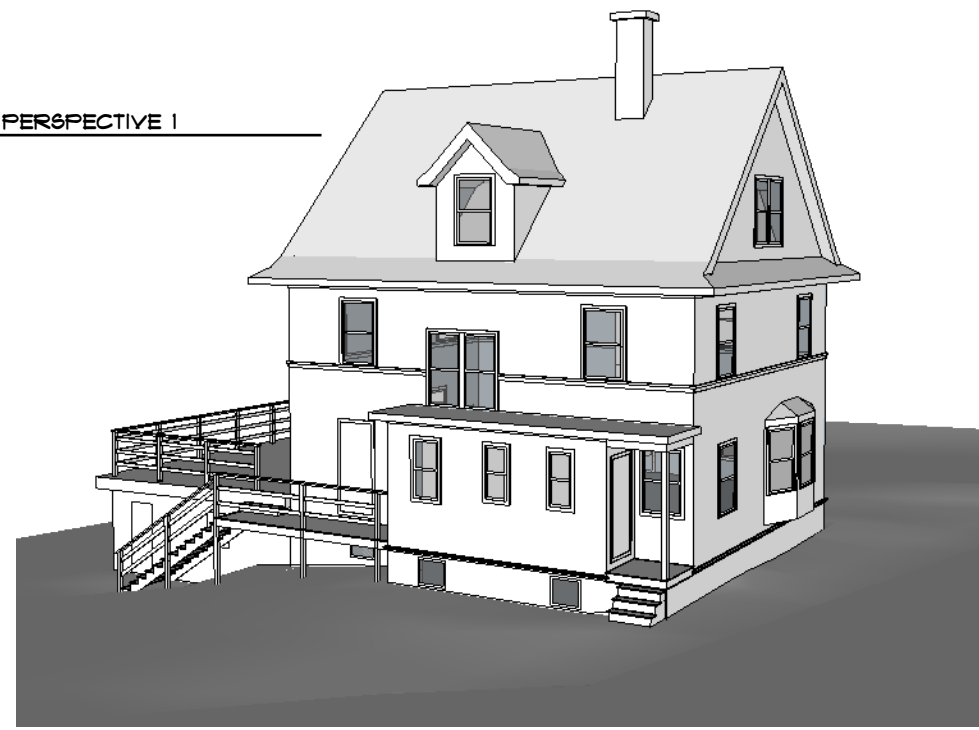

**C**  
01 PROPOSED PERSPECTIVE 1

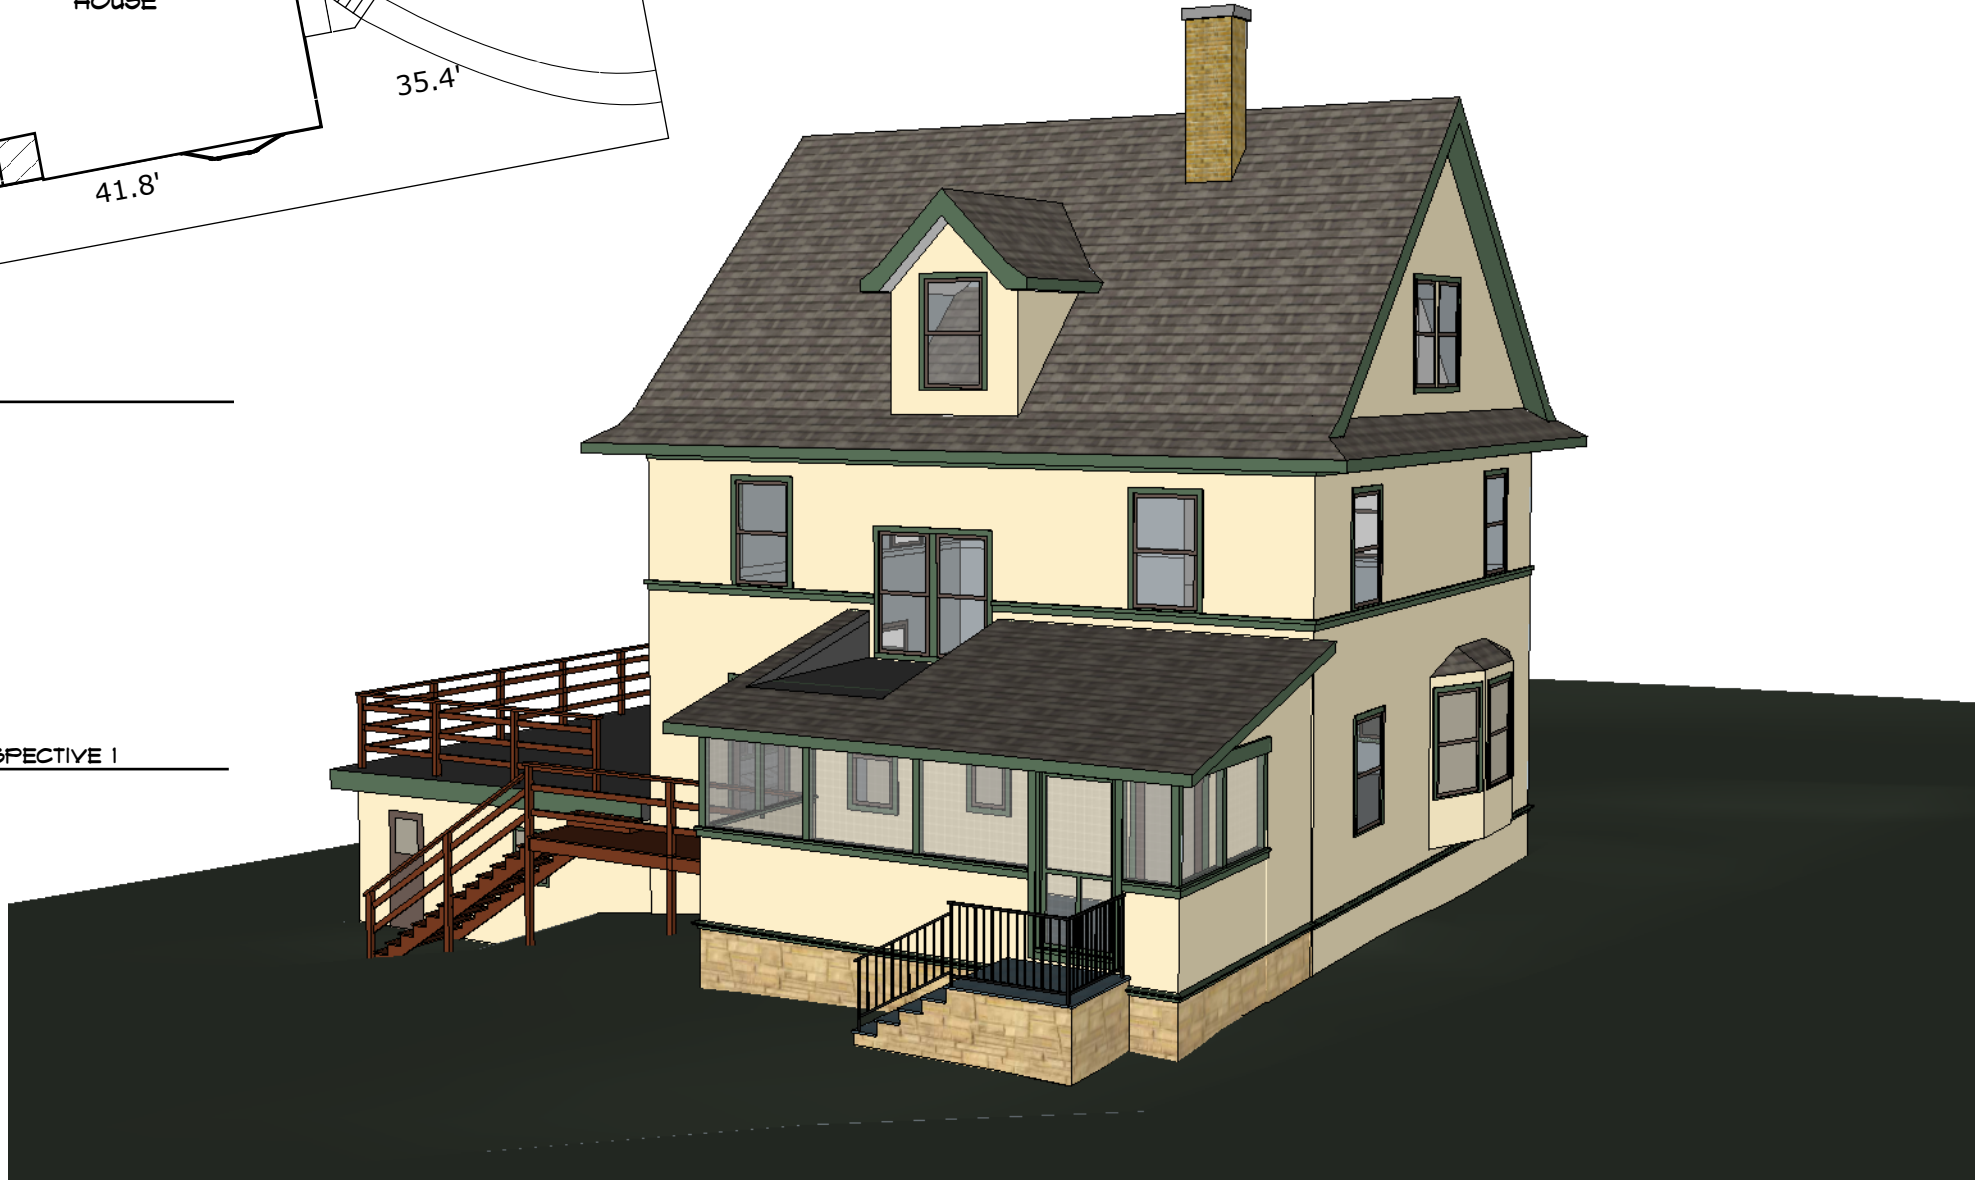

**AS Custom CONSTRUCTION** ONE

1431 NORTHERN CT  
MADISON, WI 53703  
(608) 251-1814

**PONDROM KITCHEN AND PORCH**  
LEE AND CYRENA PONDROM  
210 PRINCETON AVE  
MADISON, WI 53726

JOB NO: 2515

SITE PLAN AND PERSPECTIVES

SCALE: AS NOTED

DATE: 9/10/2015

SHEET NO.

01

PREPARED BY **BOUNGA** OF 03

1431 NORTHERN CT  
MADISON, WI 53703  
(608) 251-1814

**PONDROM KITCHEN AND PORCH**  
LEE AND CYRENA PONDROM  
210 PRINCETON AVE  
MADISON, WI 53726

JOB NO: 2515

PERPECTIVES


SCALE: AS NOTED

DATE: 9/10/2015


SHEET NO.

02

PREPARED BY **DNOWAG** OF 03

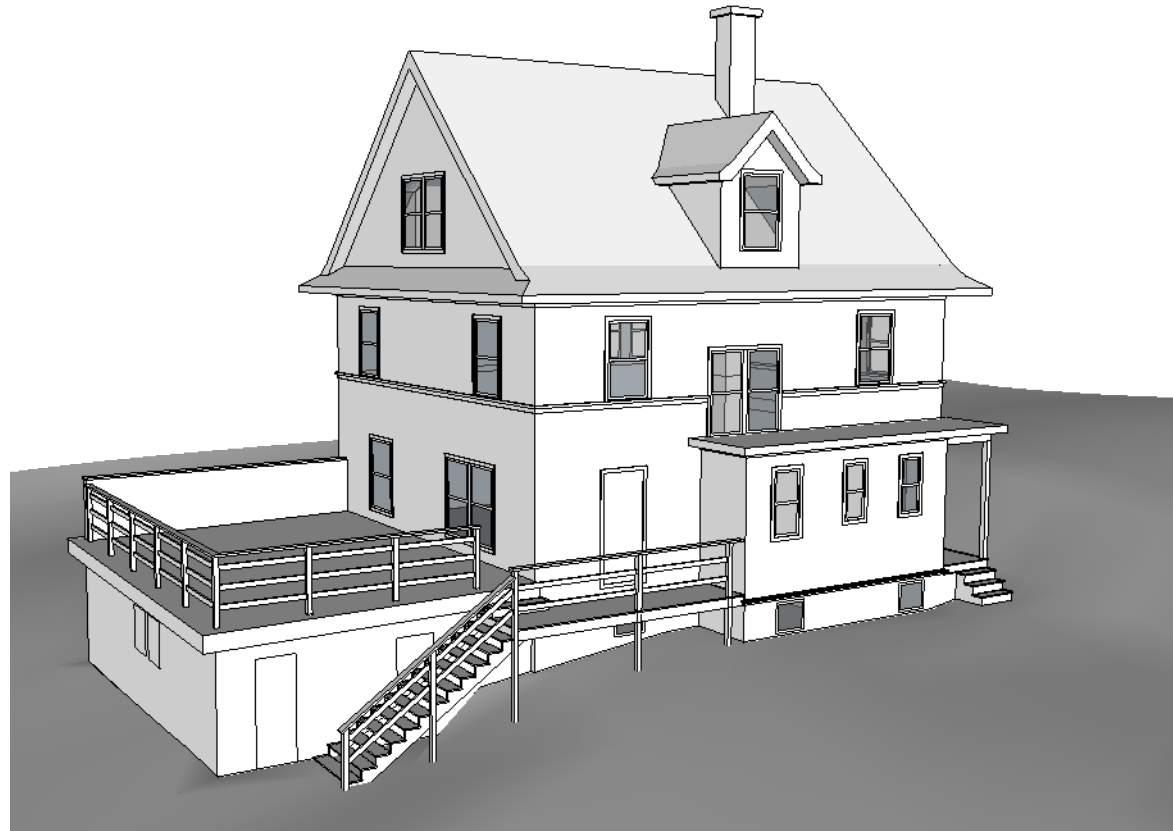


**A**  
02 EXISTING PERSPECTIVE 2

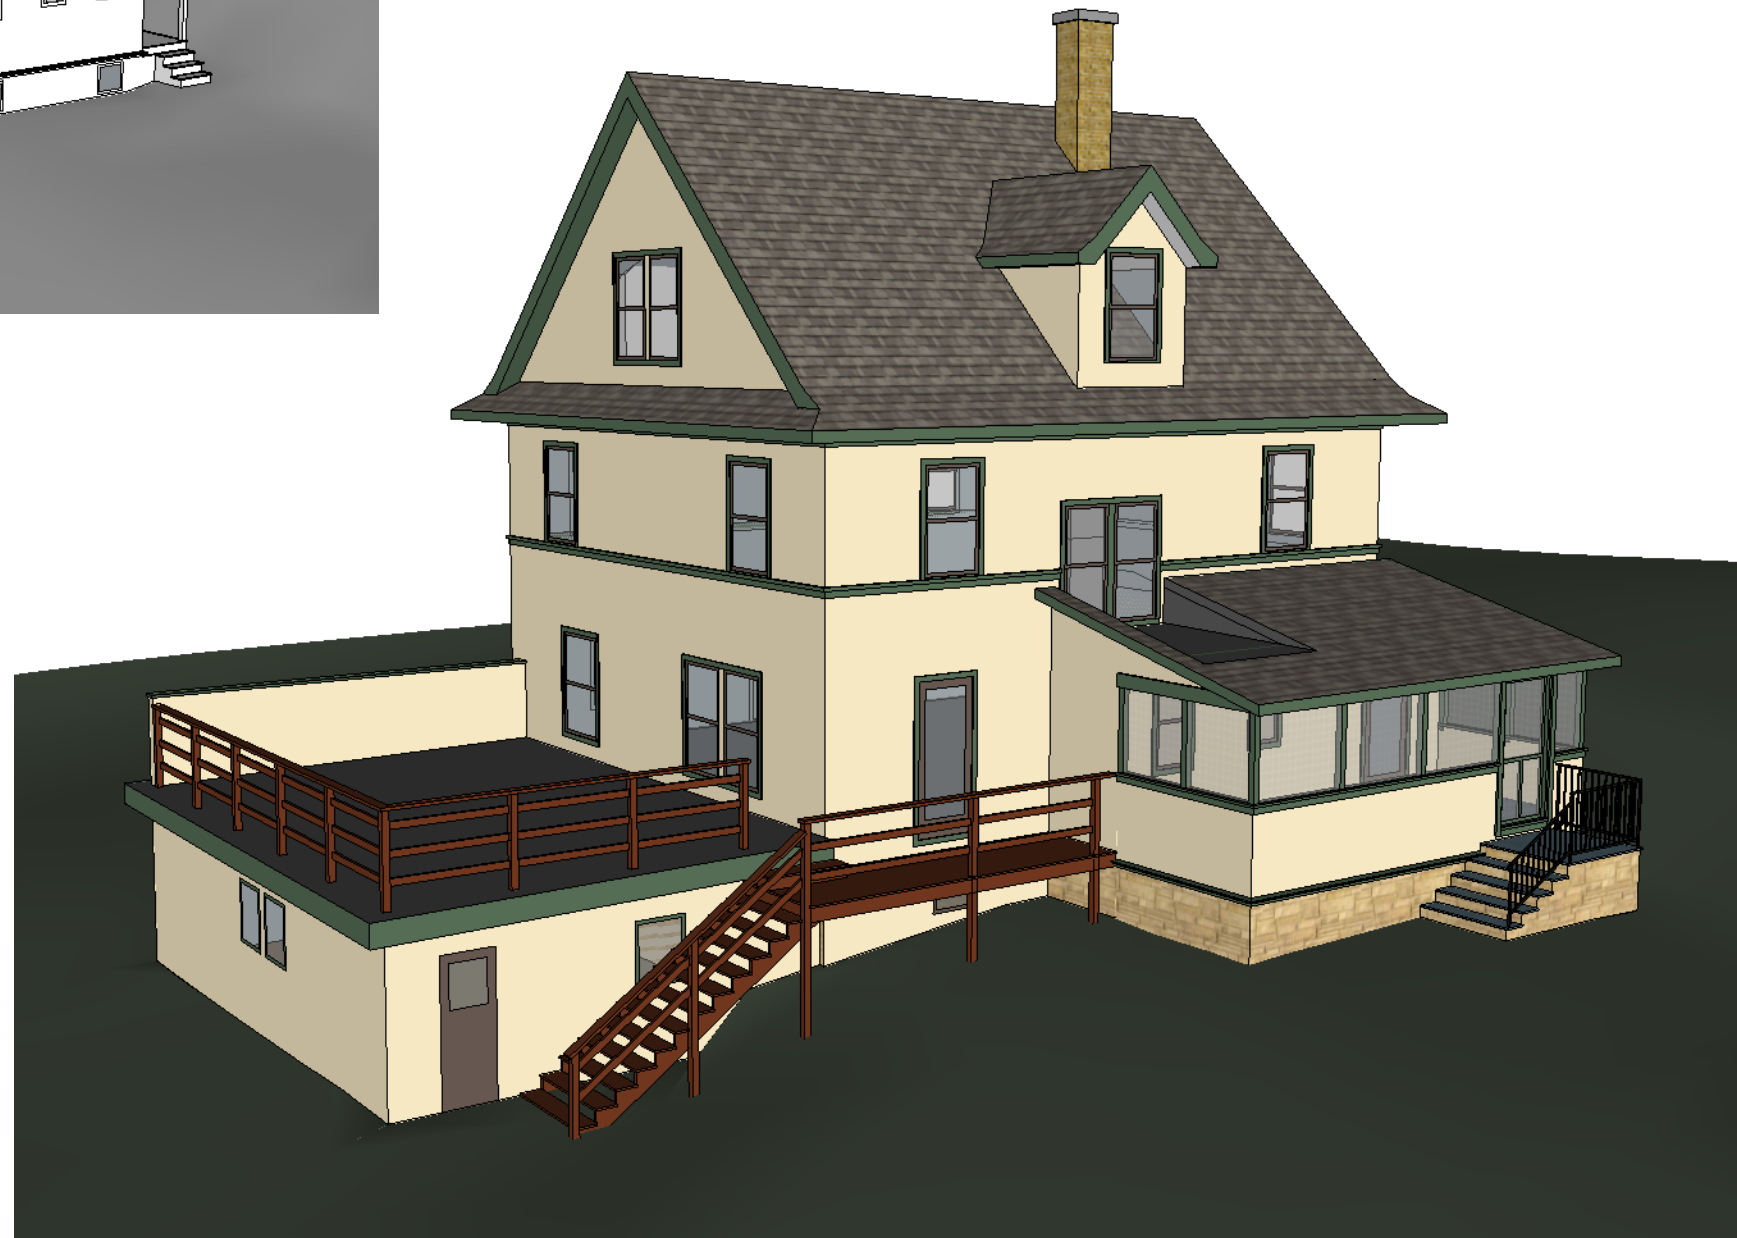

**B**  
02 PROPOSED PERSPECTIVE 2

**A**  
**03**


SCREEN PORCH FLOOR PLAN  
SCALE: 1/4" = 1'-0"

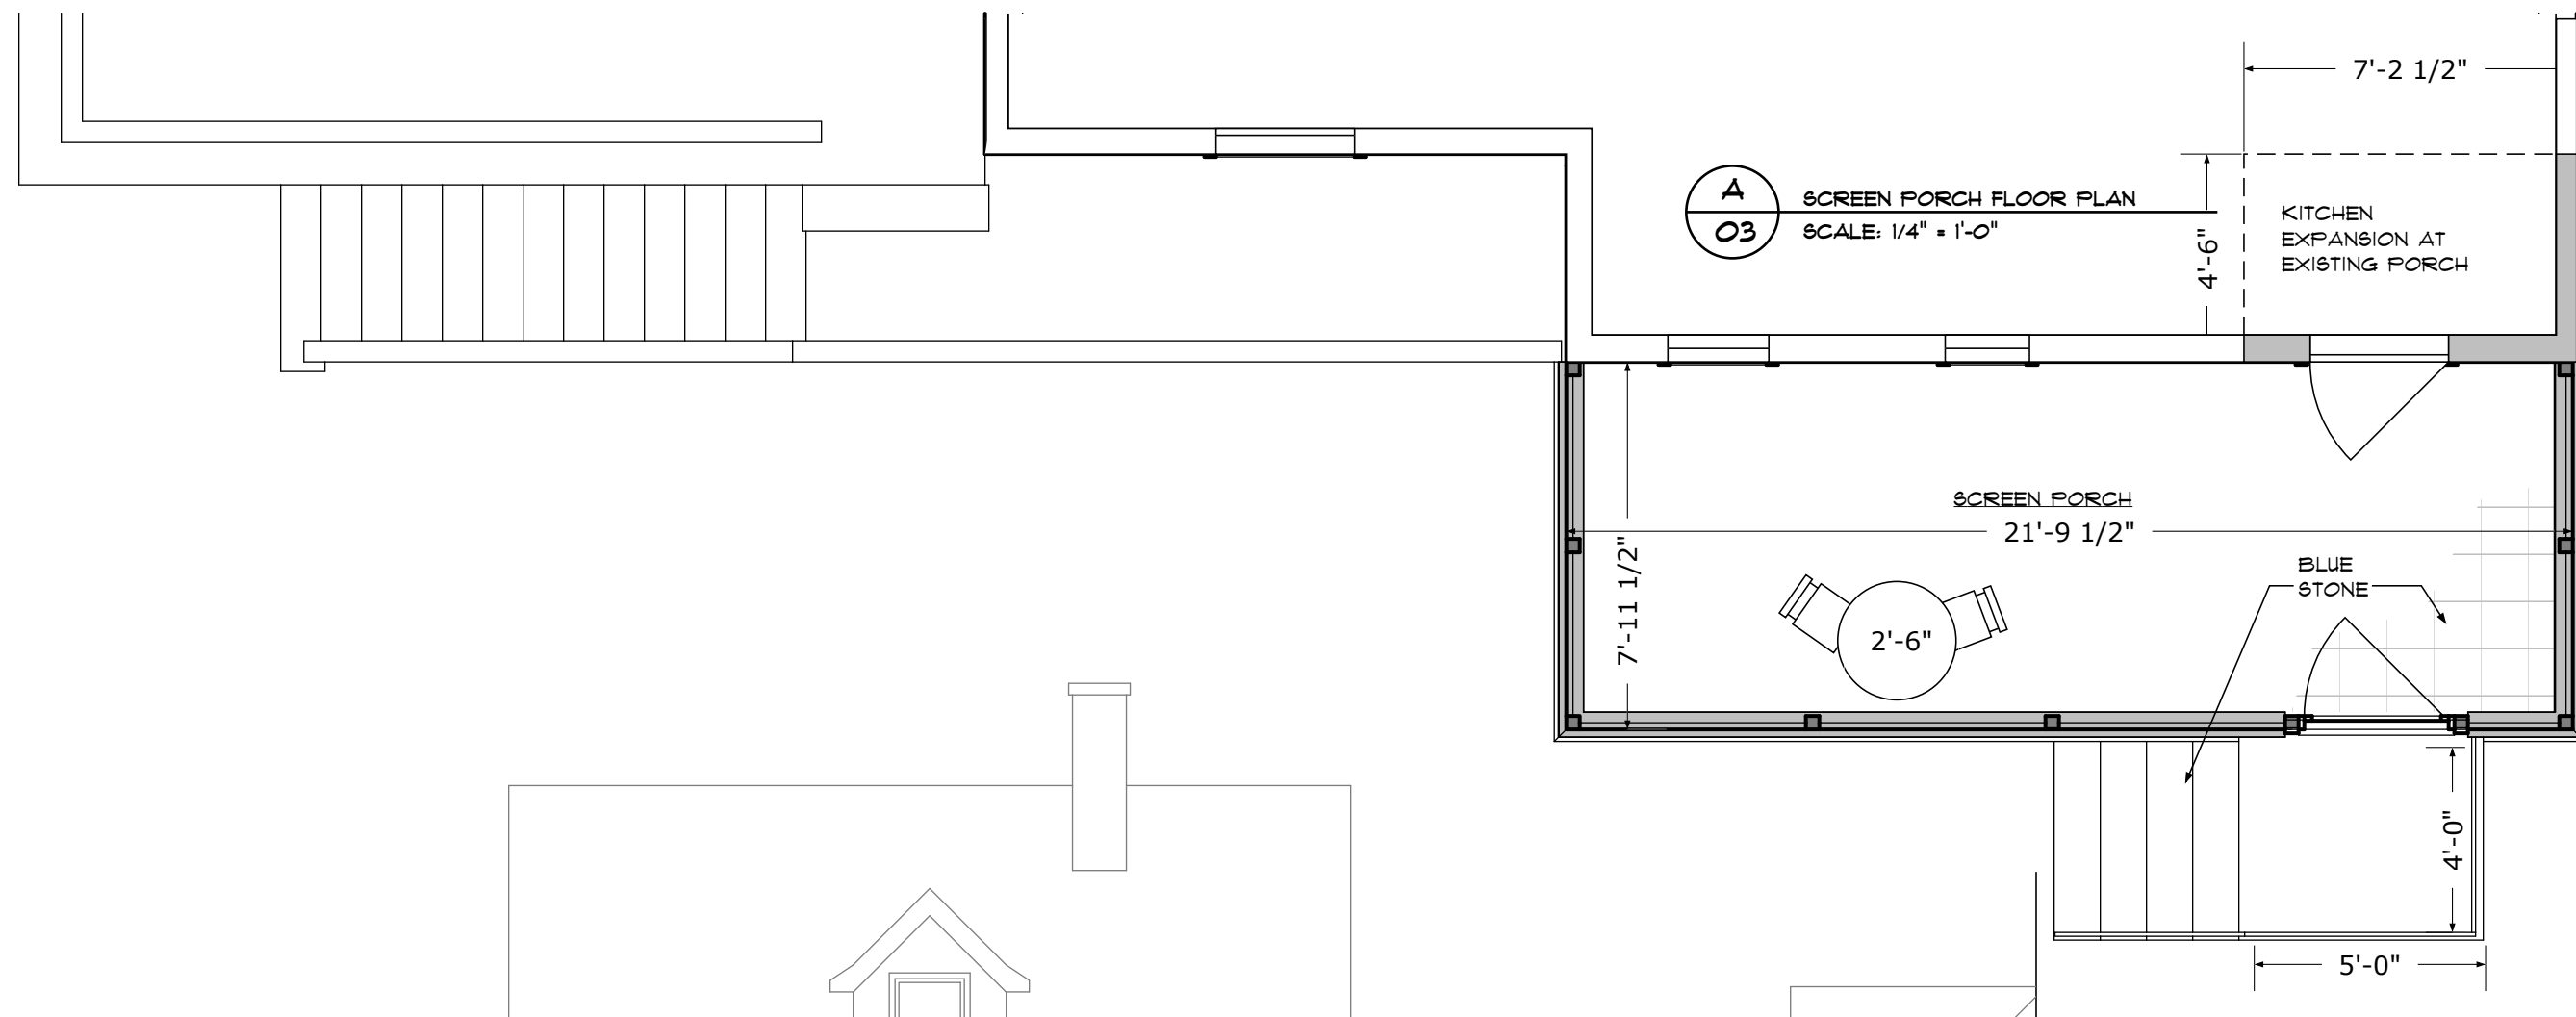

SHALLOW PITCH  
RUBBER ROOF TO  
PRESERVE  
EXISTING WINDOWS  
AT INTERIOR  
STAIR LANDING

**B**  
**03**

WEST ELEVATION  
SCALE: 1/8" = 1'-0"

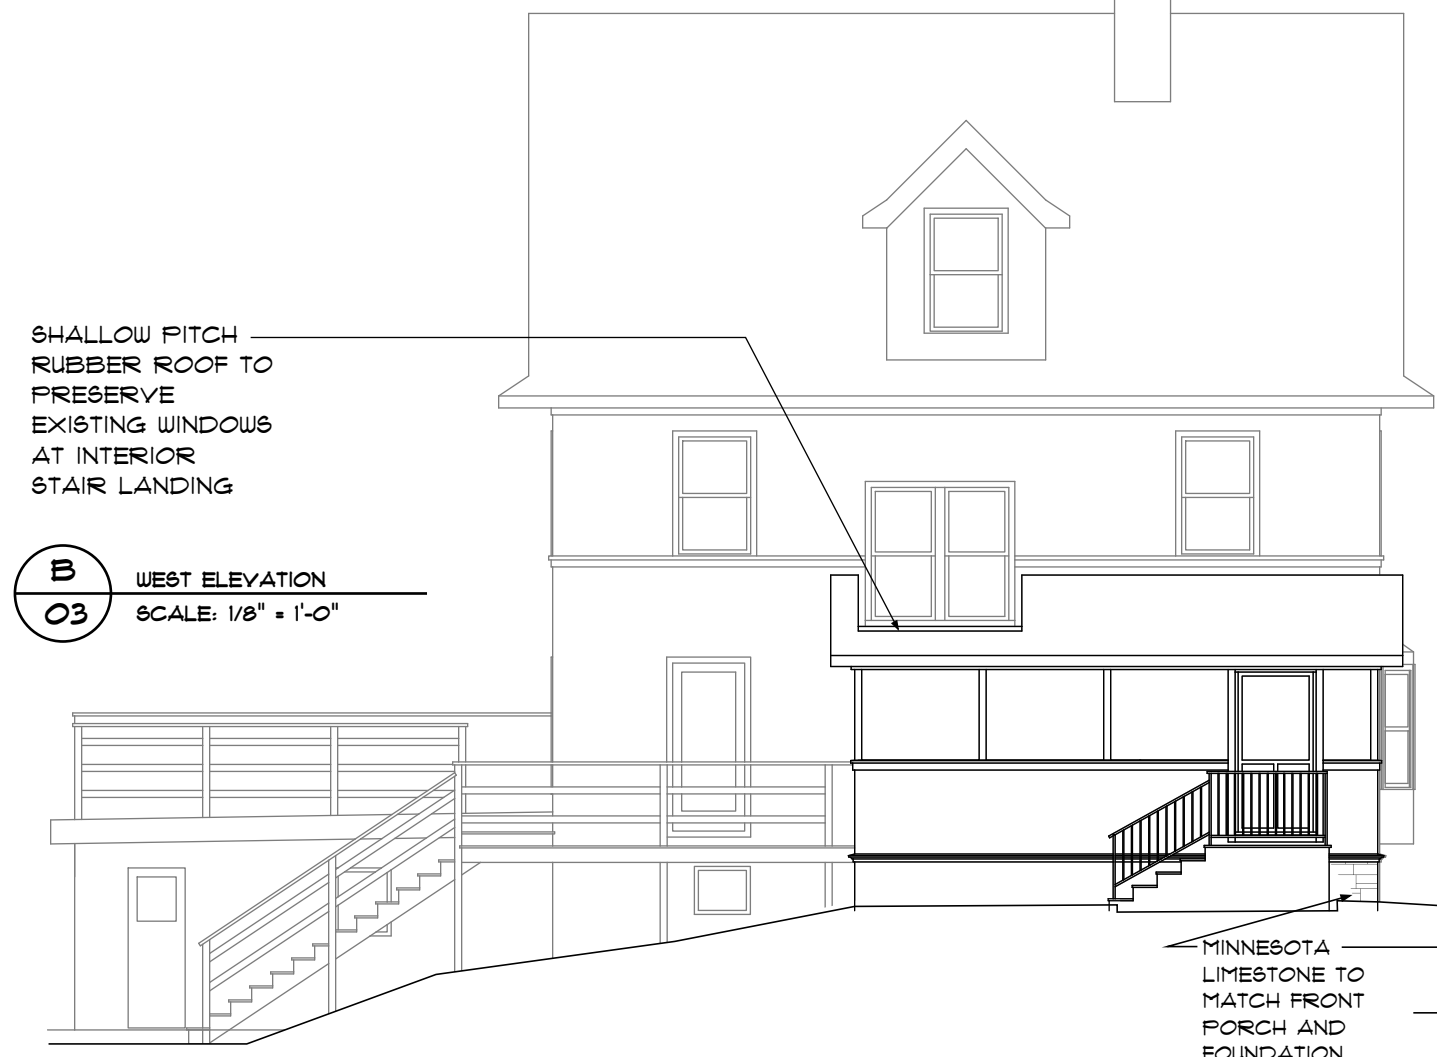

ASPHALT  
SHINGLES AND  
TRIM DETAILS TO  
MATCH EXISTING

12"  
3"

MINNESOTA  
LIMESTONE TO  
MATCH FRONT  
PORCH AND  
FOUNDATION

PROVIDE OFFSET TO  
PRESERVE MAIN HOUSE  
CORNER

**C**  
**03**

SOUTH ELEVATION  
SCALE: 1/8" = 1'-0"

TRADITIONAL STUCCO  
FINISH AND TEXTURE TO  
MATCH EXISTING

