



MoTIS
Morrison Tills
Studio

841 W. Lakeside Street Suite
A Madison, WI 53715
608.709.1430
info@motisarch.com

828 E. MAIN STREET
828 E. MAIN ST., MADISON, WI 53703

NOT FOR CONSTRUCTION - FOR REFERENCE ONLY FULL SIZE SHEET: 22"X34"

REVISIONS	
No.	Date
1	06/12/19
4	07/03/19

PROJECT NO: 1901
DATE: 08/06/19

SHEET TITLE

EXTERIOR ELEVATIONS

A-6


This document contains information proprietary to Morrison Tills Studio, LLC and is furnished in confidence for the limited purpose of evaluation, bidding or review. This document or its contents may not be used for any other purpose and may not be reproduced or disclosed to others without the prior written consent of Morrison Tills Studio, LLC.

Copyright 2019




- GENERAL MATERIAL NOTES:**
1. ALL NEW AND REPLACEMENT WINDOWS TO BE ALUMINUM STOREFRONT OR COMPOSITE/FIBERGLASS WITH SLIM PROFILE AND DIVIDED/SIMULATED DIVIDED LITES TO EMULATE EXISTING STEEL WINDOWS.
 2. MECHANICAL SCREENING MATERIALS TO BE CORRUGATED OR PROFILED PANELS WITH FINISH TO MATCH EXISTING BUILDING PANELS. ALL EQUIPMENT TO BE FULLY SCREENED.
 3. EXTERIOR LANDSCAPE COMPONENT MATERIALS LISTED ON LANDSCAPE SHEETS.
 4. LIGHTING FIXTURES TO BE BLACK FINISH, INDUSTRIAL STYLE THROUGHOUT.
 5. EXISTING DISTRESSED METAL PANELS ARE TO REMAIN OR BE PATCHED TO MATCH. DESIGN INTENT IS TO RETAIN EXISTING BUILDING CHARACTER TO THE GREATEST EXTENT POSSIBLE.


RED DASHED LINE INDICATES NEW/MODIFIED ELEMENT

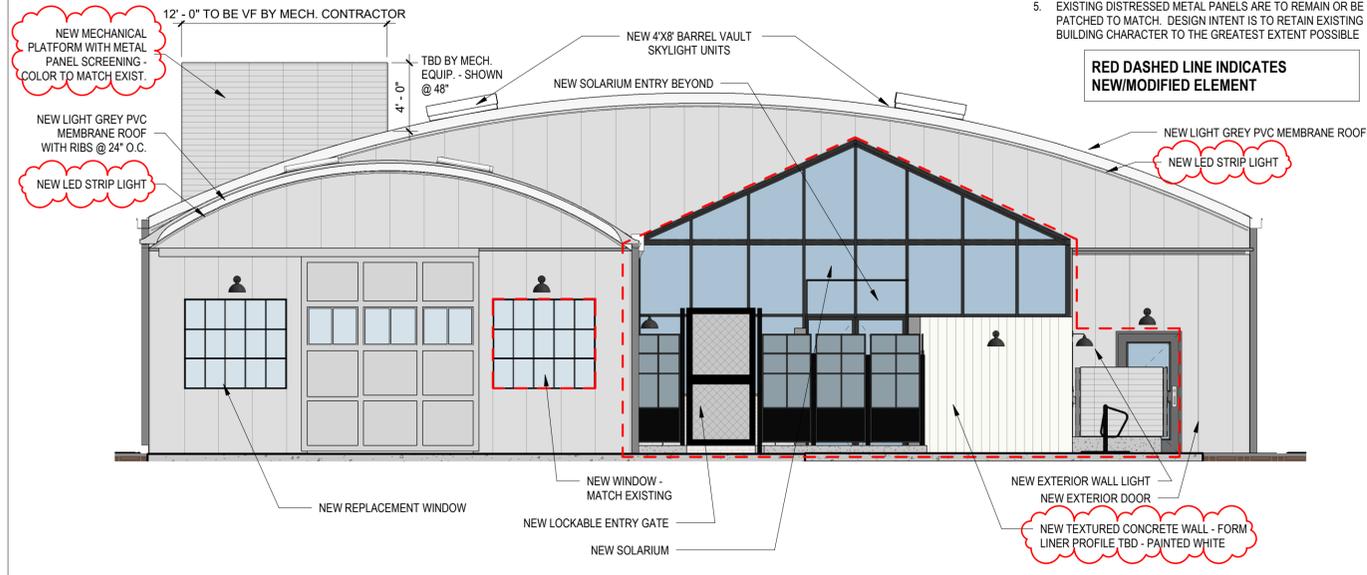


3 EAST ELEVATION 3/16" = 1'-0"

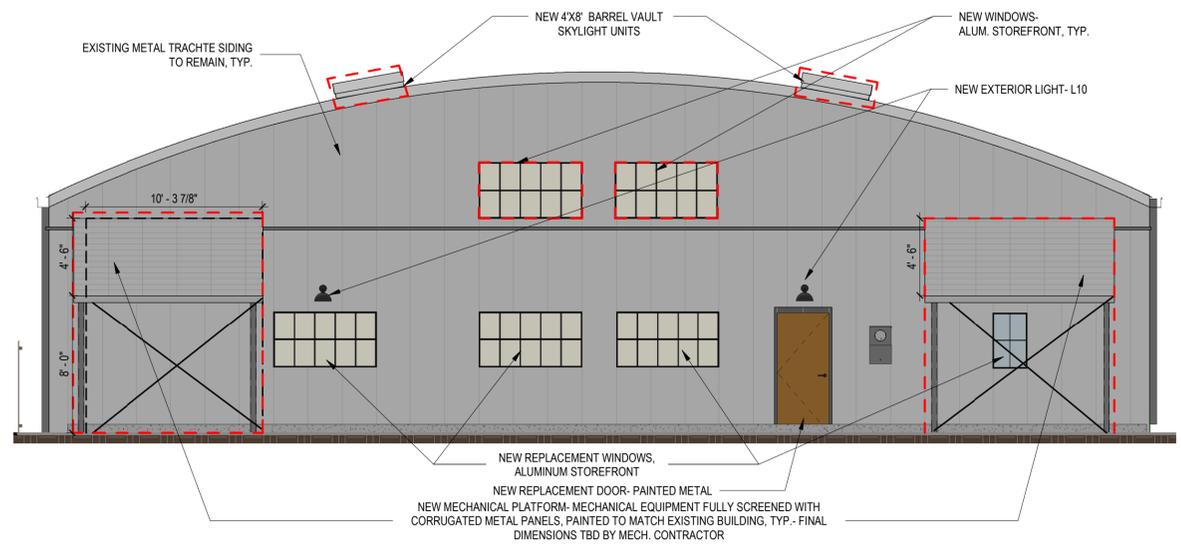

4 WEST ELEVATION 3/16" = 1'-0"

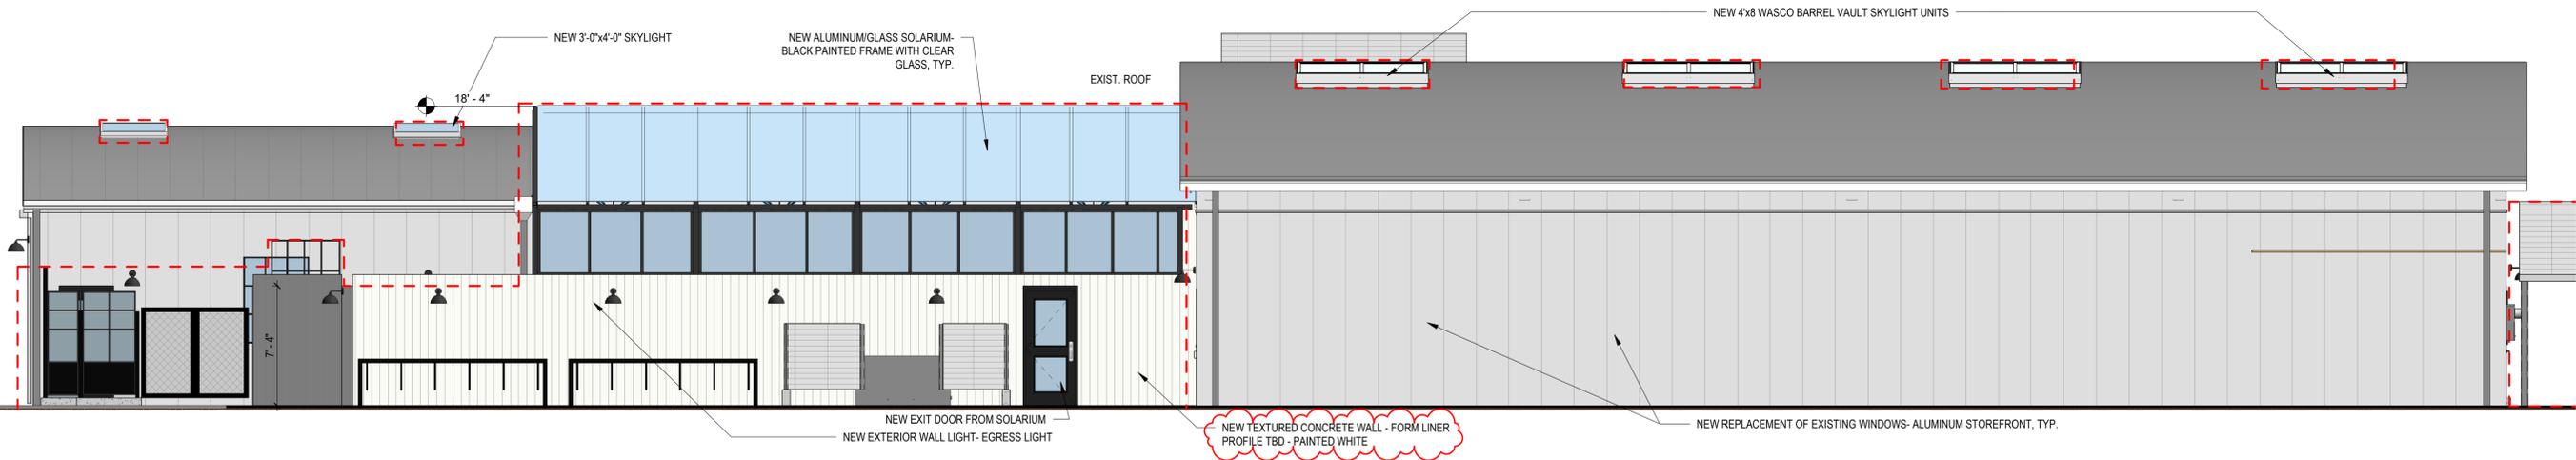

2 NORTH ELEVATION - UDC 3/16" = 1'-0"

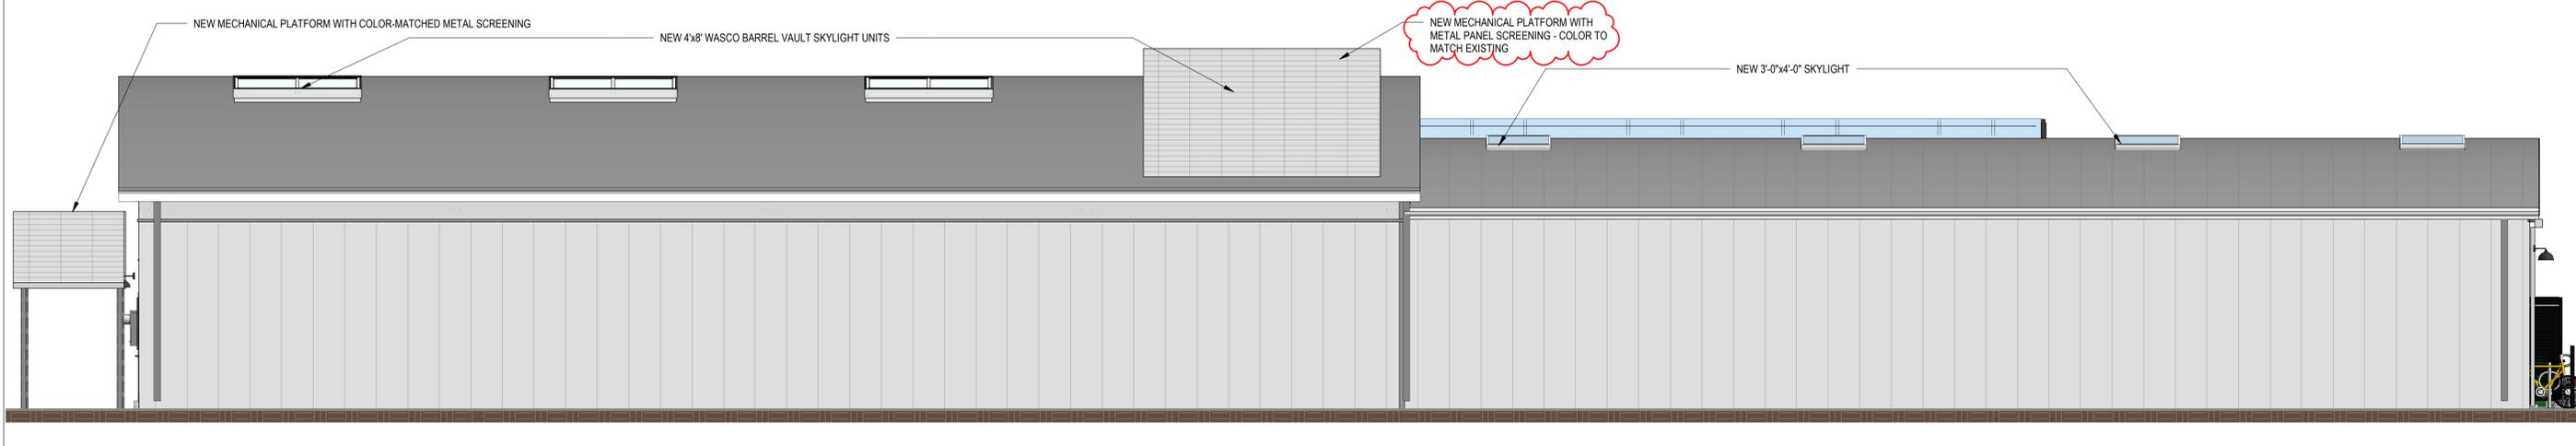

1 SOUTH ELEVATION 3/16" = 1'-0"

8/6/2019 M:\MOTIS Dropbox\Projects\1901-832 East Main SF\Drawings\Revit\Mod\832 E MAIN ST_CURRENT_V2020.rvt



MoTiS
Morrison Tills
Studio

841 W. Lakeside Street Suite
A Madison, WI 53715
608.709.1430
info@motisarch.com

828 E. MAIN STREET
828 E. MAIN ST., MADISON, WI 53703

NOT FOR CONSTRUCTION - FOR REFERENCE ONLY FULL SIZE SHEET: 22"X34"

No.	Description	Date
3	PRICING SET	06/20/19

PROJECT NO: 1901
DATE: 08/06/19

SHEET TITLE


ROOF PLAN

A9

This document contains information
proprietary to Morrison Tills Studio, LLC and is
furnished in confidence for the limited purpose
of evaluation, bidding or review. This
document or its contents may not be used for
any other purpose and may not be reproduced
or disclosed to others without the prior written
consent of Morrison Tills Studio, LLC.


Copyright 2019

- NEW ROOFING/INSULATION:
- NEW 6" POLYISOCYANURATE INSULATION: R42 MECHANICALLY FASTENED TO EXISTING METAL ROOF
- NEW 1/4" DENS DECK PRIME SHEATHING
- NEW SARNAFIL G410 60 MIL PVC ROOF ADHERED TO SHEATHING:
- PVC RIBS@24" O.C. AT BUILDING B ONLY.**

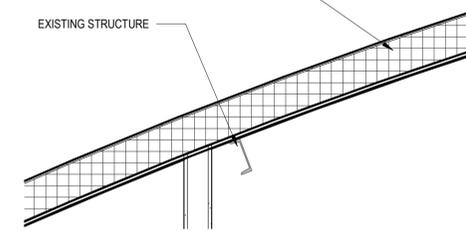

2 NEW INSULATED ROOF DETAIL

3/4" = 1'-0"

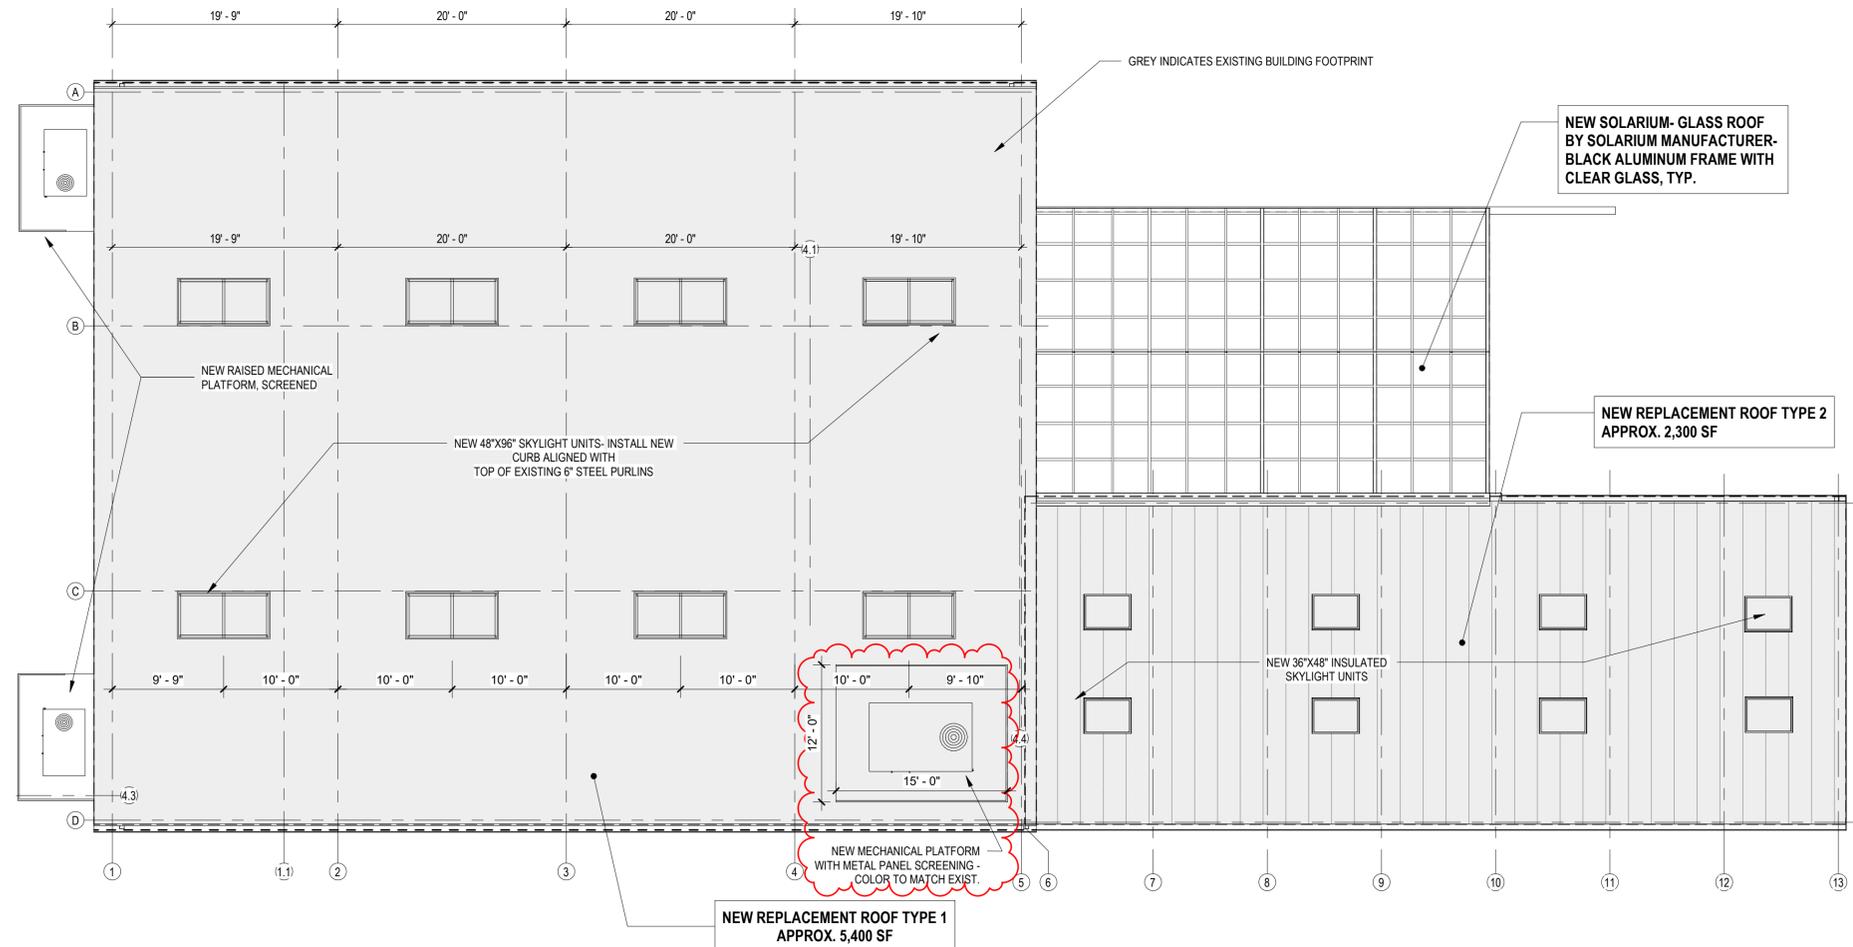

1 ROOF PLAN

PROJECT NORTH

1/8" = 1'-0"



M:\MoTiS Dropbox\Projects\1901\828 East Main St\Drawings\Revit\Mod\828 E MAIN ST_CURRENT_2020.rvt 8/6/2019