

EXISTING PHOTOS




STATE OF: WISCONSIN  
COUNTY OF: DANE  
CITY OF: MADISON  
ZONING: PD (HISTORIC DISTRICT)  
BUILDING CODE: UDC

Sheet List	
Sheet Number	Sheet Name
A101	1st Floor Existing
A102	2nd Floor Existing
A103	1st Floor Demo
A104	2nd Floor Demo
A105	1st Floor Proposed
A106	2nd Floor Proposed
A201	Exterior Elevations
A202	Exterior Elevations
A701	3D Images Exterior
C101	Site Plan Existing
C102	Site Plan Proposed
C103	Site Survey

ACTUAL SHEET SIZE 11 x 17

MAP

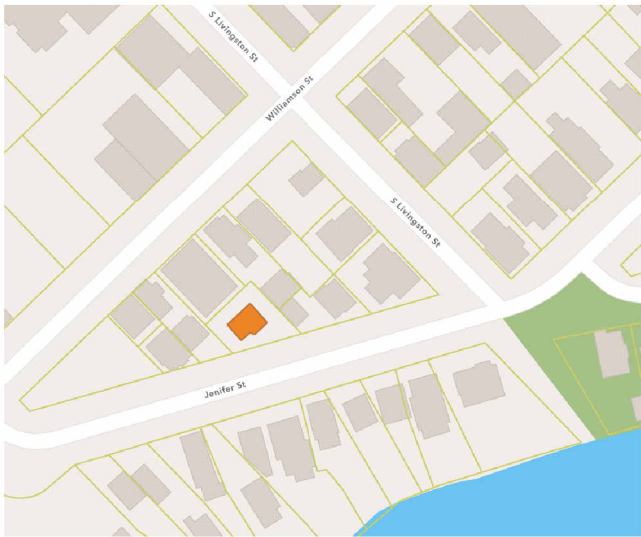

1 Proposed Exterior

SCOPE OF WORK

- ADD ADDITION TO SIDE AND REAR OF HOUSE
- NEW OPENINGS TO ADDITION
- NEW ELECTRICAL AND PLUMBING PER PLANS AND CODE
- NEW FULL BATH ON FIRST FLOOR
- CREATE NEW LAUNDRY ROOM

SELECTIONS

- SIDING: MATCH EXISTING CEDAR SIDING
- WINDOWS: TBD (SIMILAR TO EXISTING)
- ADDITION FLOORING: TBD
- CABINETS AND VANITIES: TBD
- COUNTERS: TBD
- TILE SPLASH: TBD

**martin heid design**

**Eric@martinheid.com**  
**510-759-1439**

Morgan and Caleb

Addition/Interior

740 Jenifer St.  
Madison, WI 53703

Project number 016

Date 19 July 2025

Drawn by EHH

Checked by SJM

Rev. #	Revision Description	Date

**DD SET**  
**B**

Approved By


Date

Cover Sheet

**A00**

Scale

DESIGN DEVELOPMENT NOT FOR CONSTRUCTION

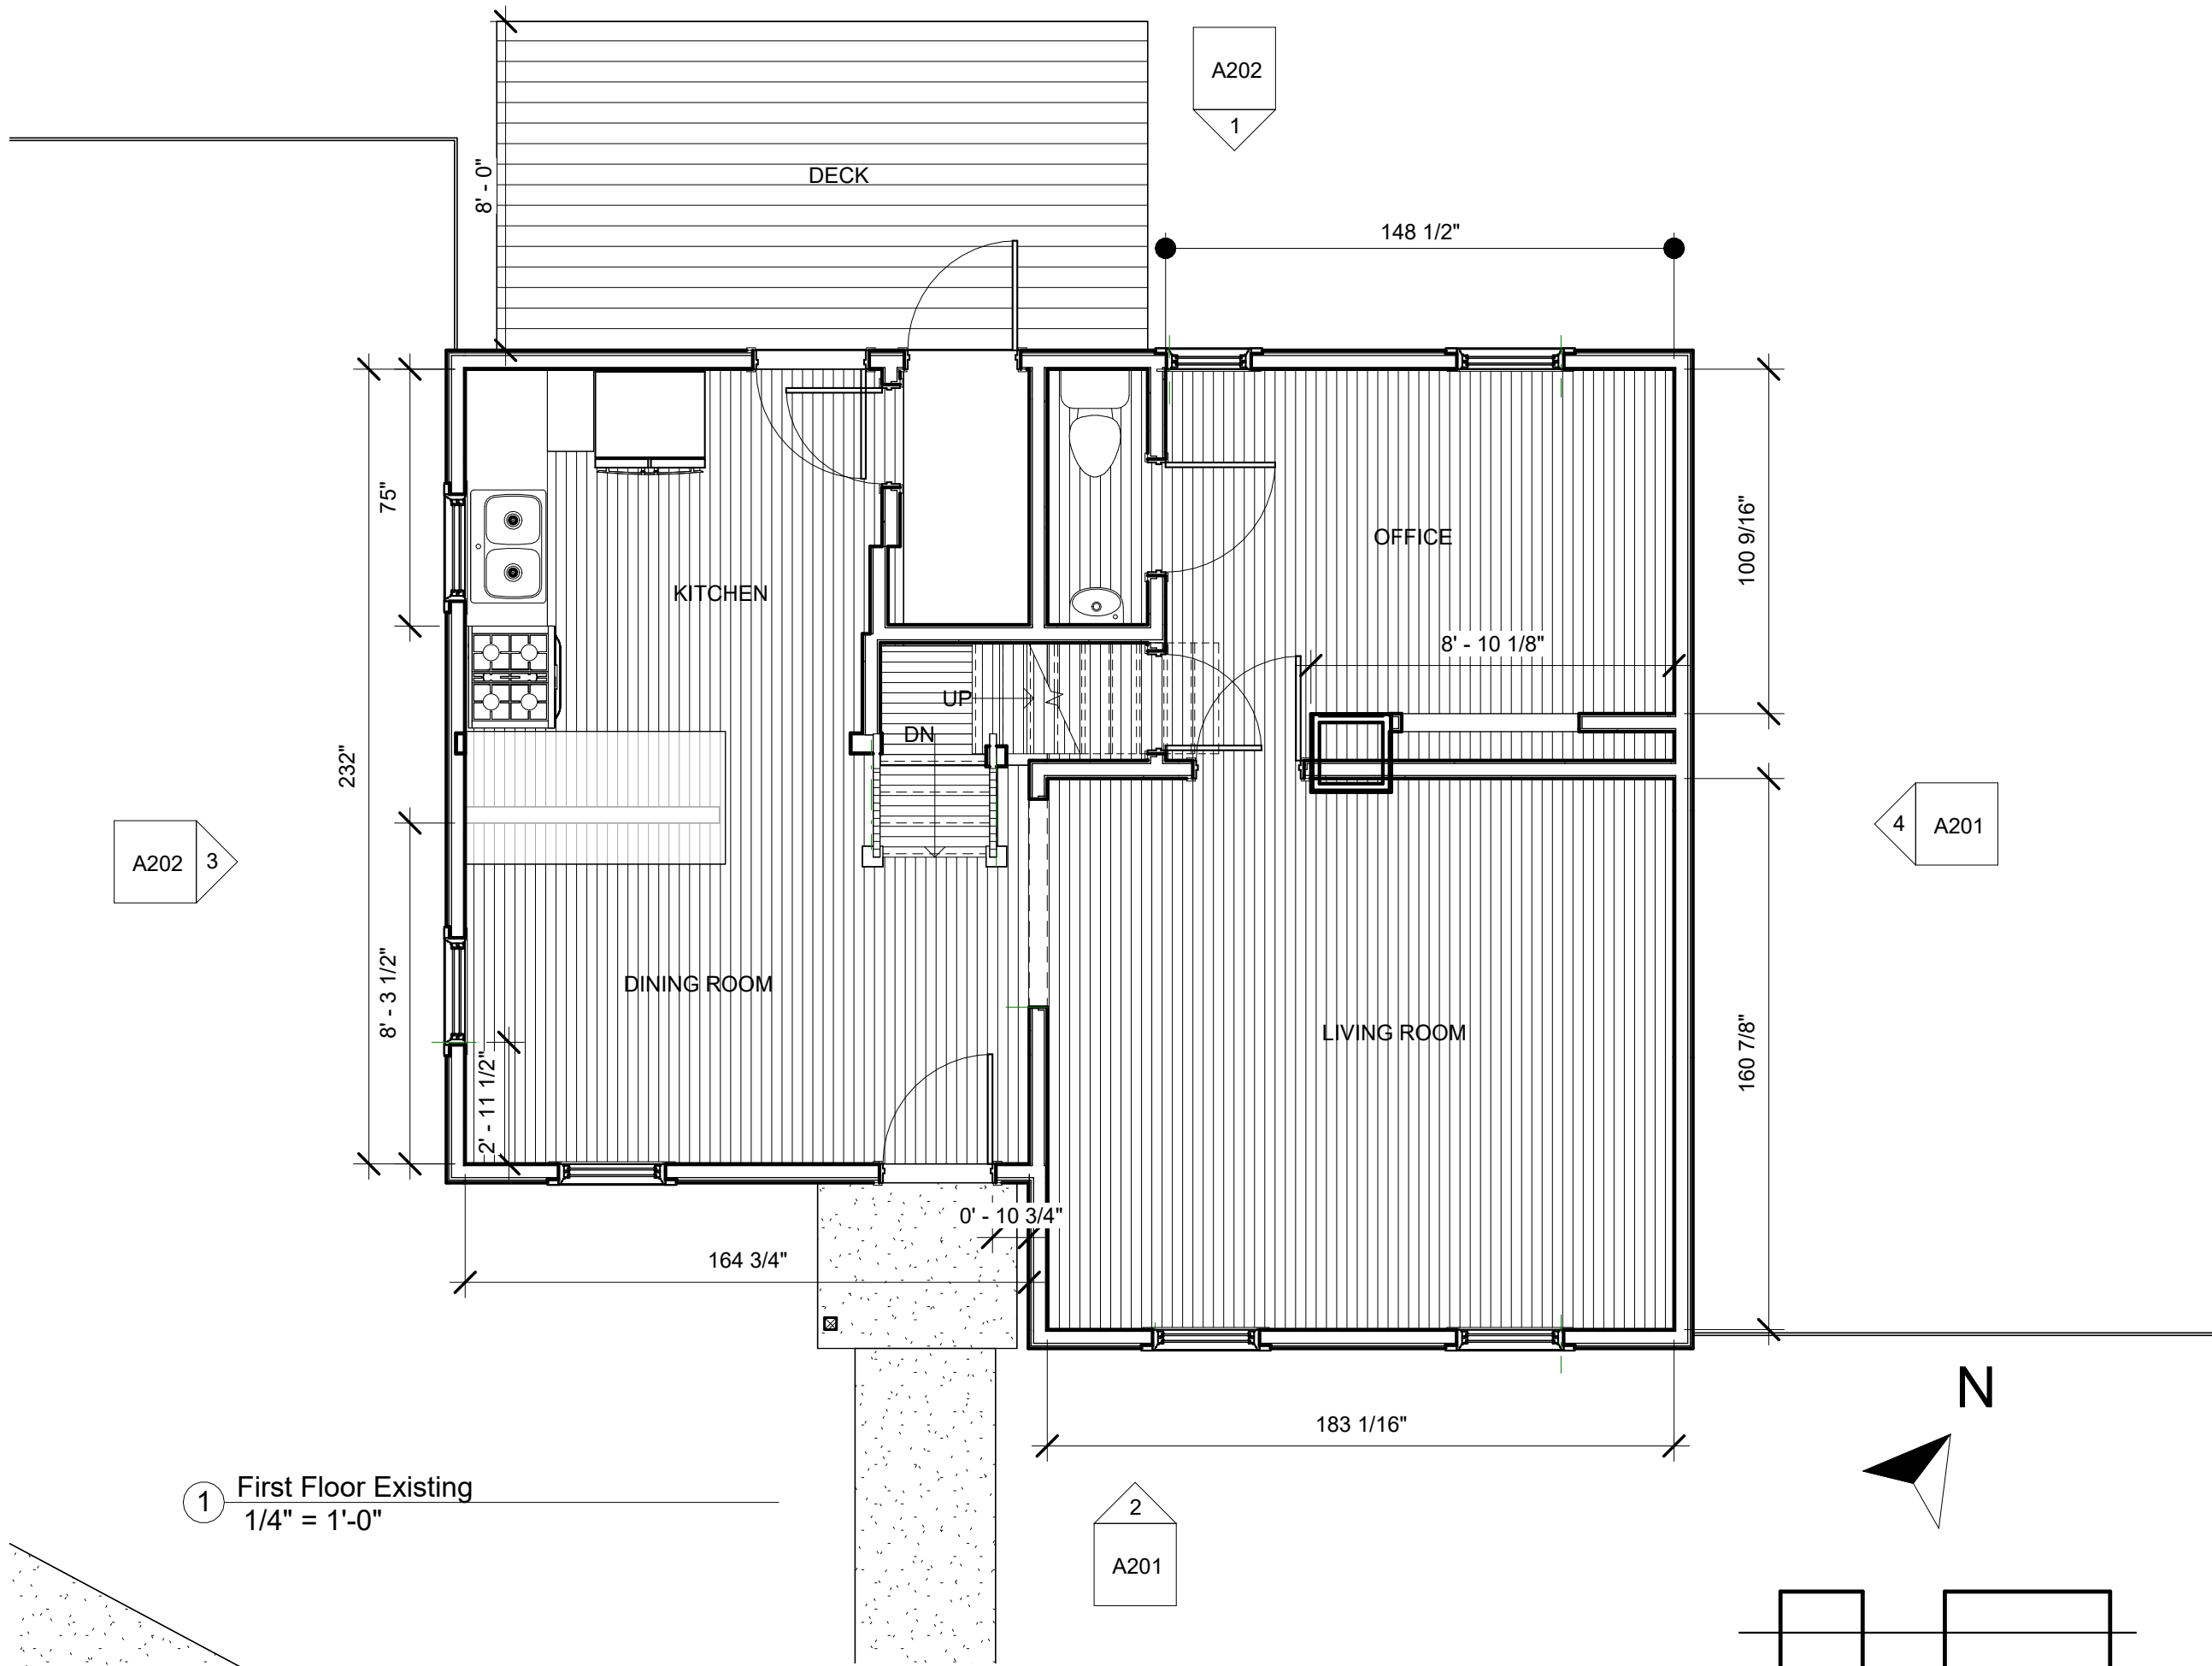

1 First Floor Existing  
1/4" = 1'-0"

DESIGN DEVELOPMENT NOT FOR CONSTRUCTION

**martin heid design**

**Eric@martinheid.com**  
**510-759-1439**

Morgan and Caleb

Addition/Interior

740 Jenifer St.  
Madison, WI 53703

Project number 016

Date 19 July 2025

Drawn by EHH

Checked by SJM

Rev. #	Revision Description	Date

**DD SET**  
**B**


Approved By

Date

1st Floor Existing

**A101**

Scale 1/4" = 1'-0"

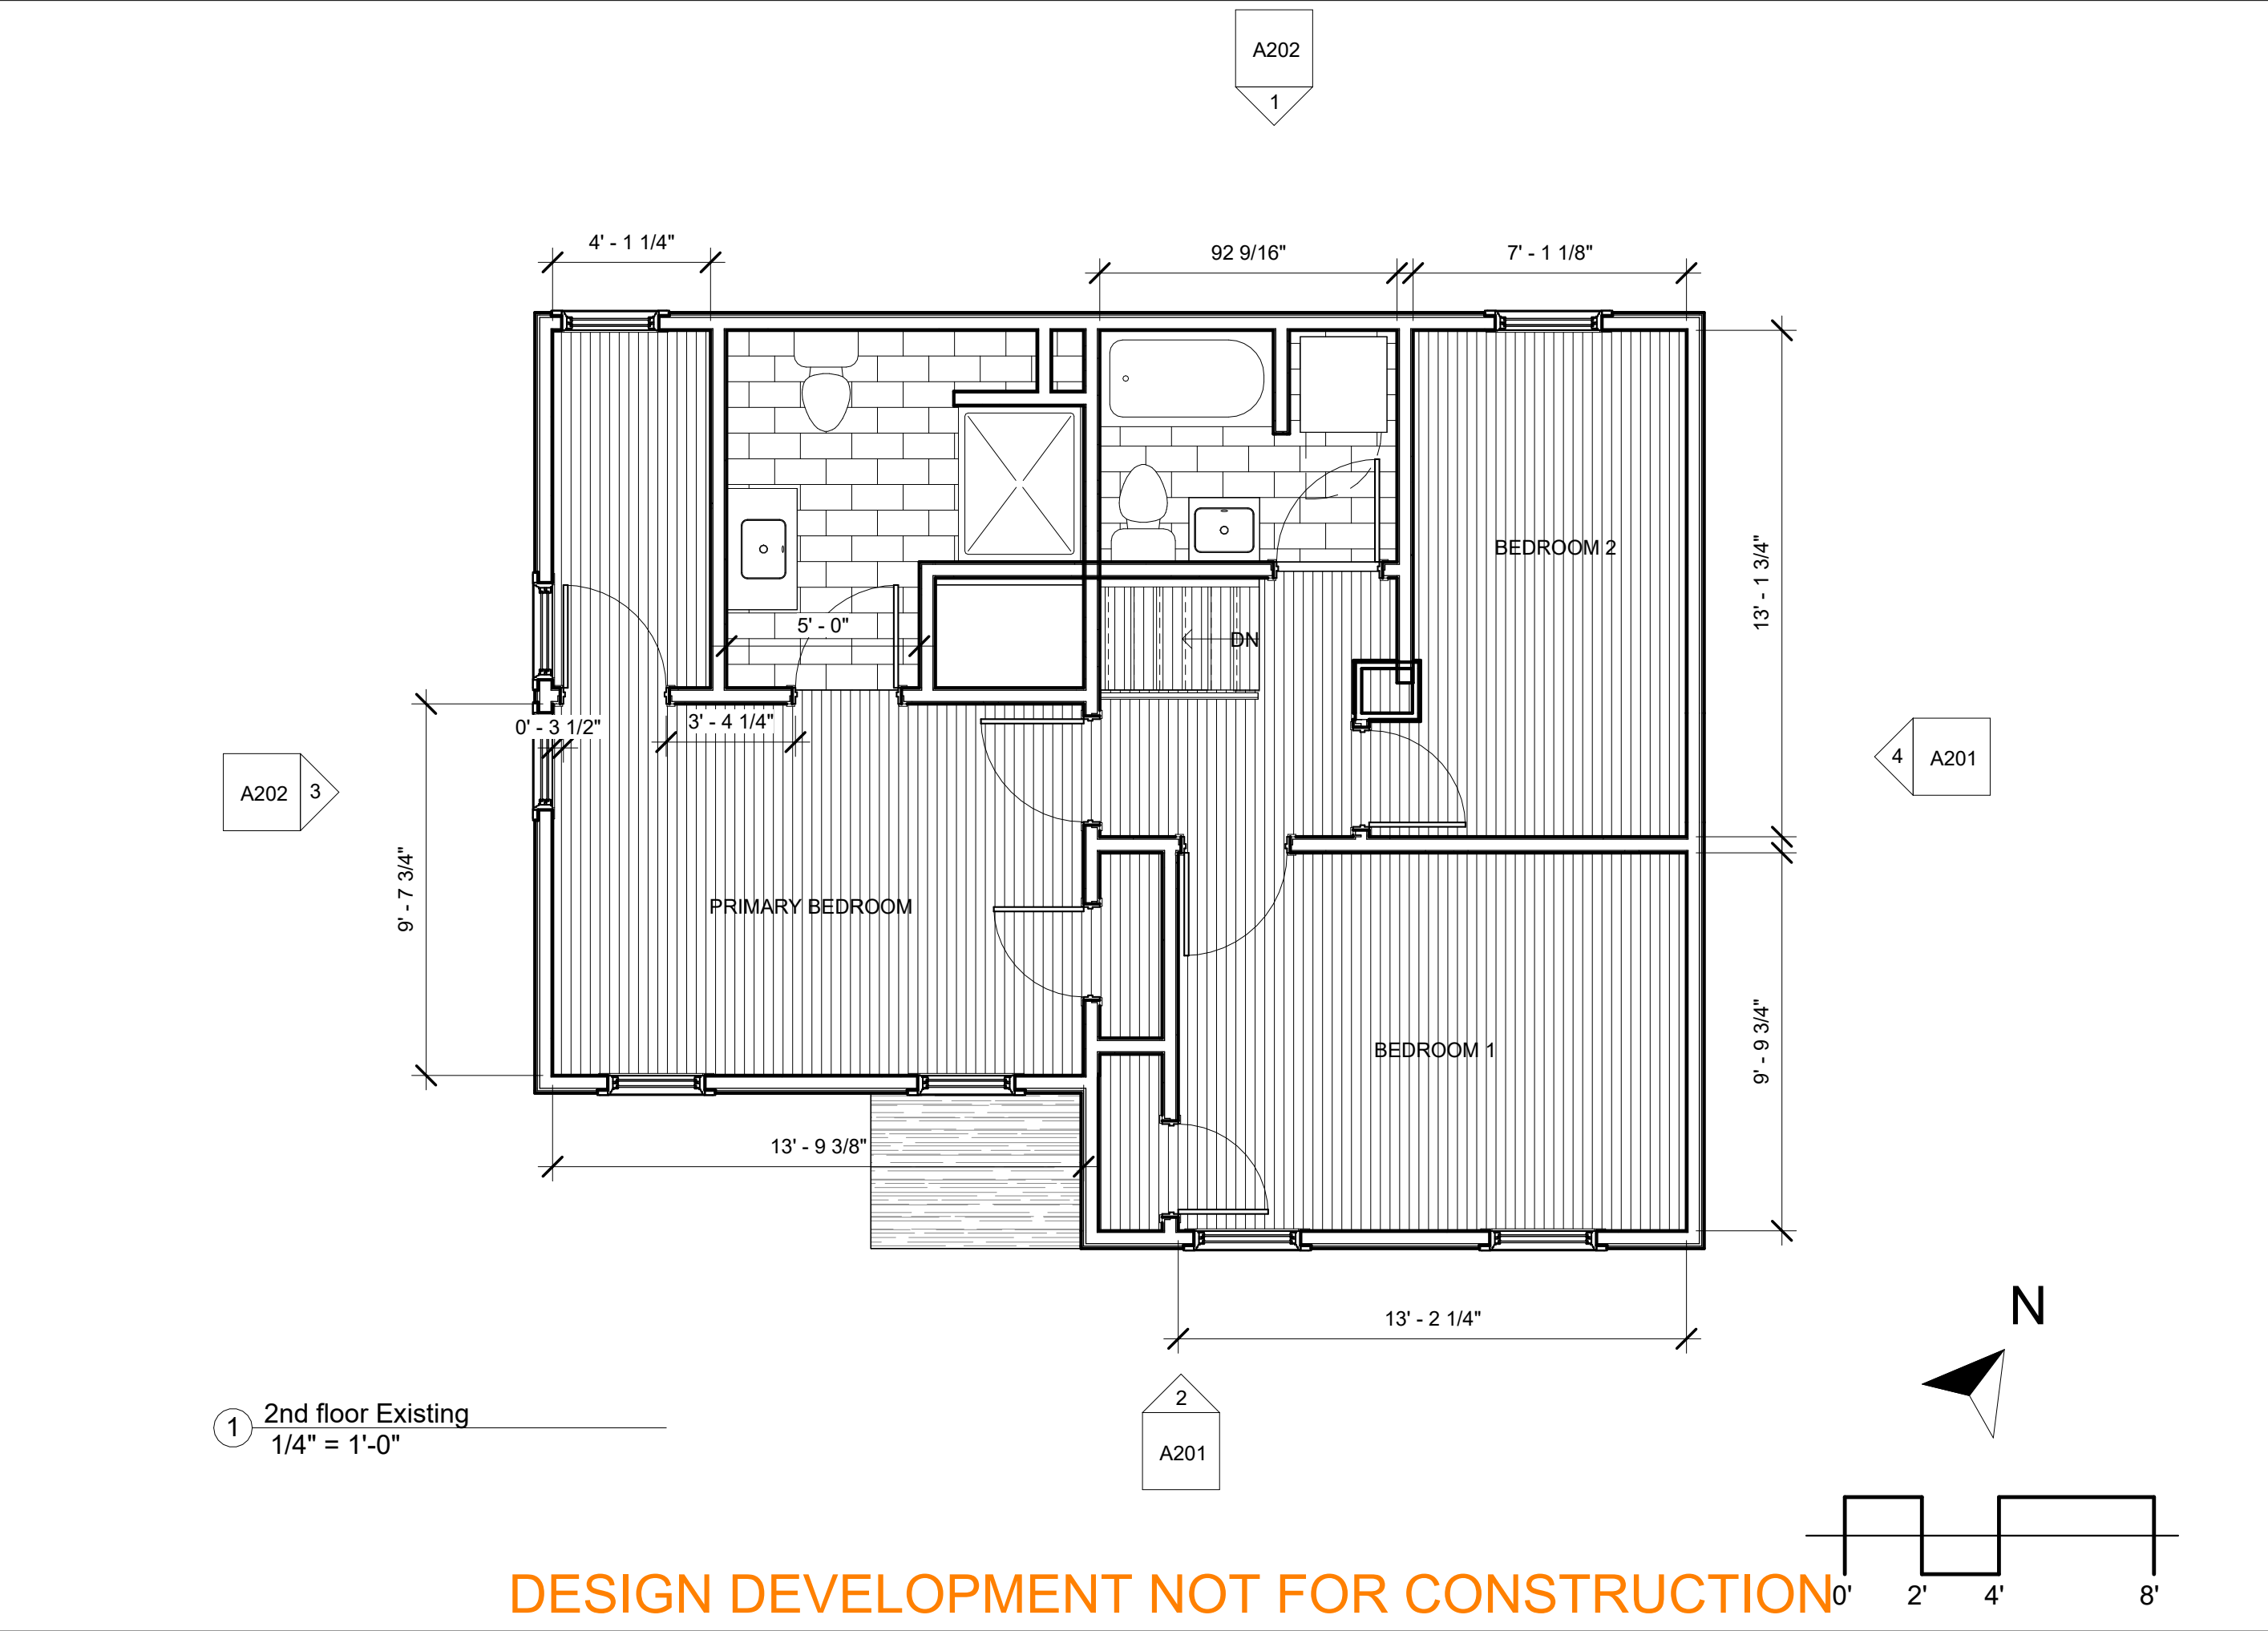

**martin heid design**

Eric@martinheid.com  
510-759-1439

Morgan and Caleb

Addition/Interior

740 Jenifer St.  
Madison, WI 53703

Project number 016

Date 19 July 2025

Drawn by EHH

Checked by SJM

Rev. #	Revision Description	Date

**DD SET  
B**


Approved By

Date

2nd Floor Existing

**A102**

Scale 1/4" = 1'-0"

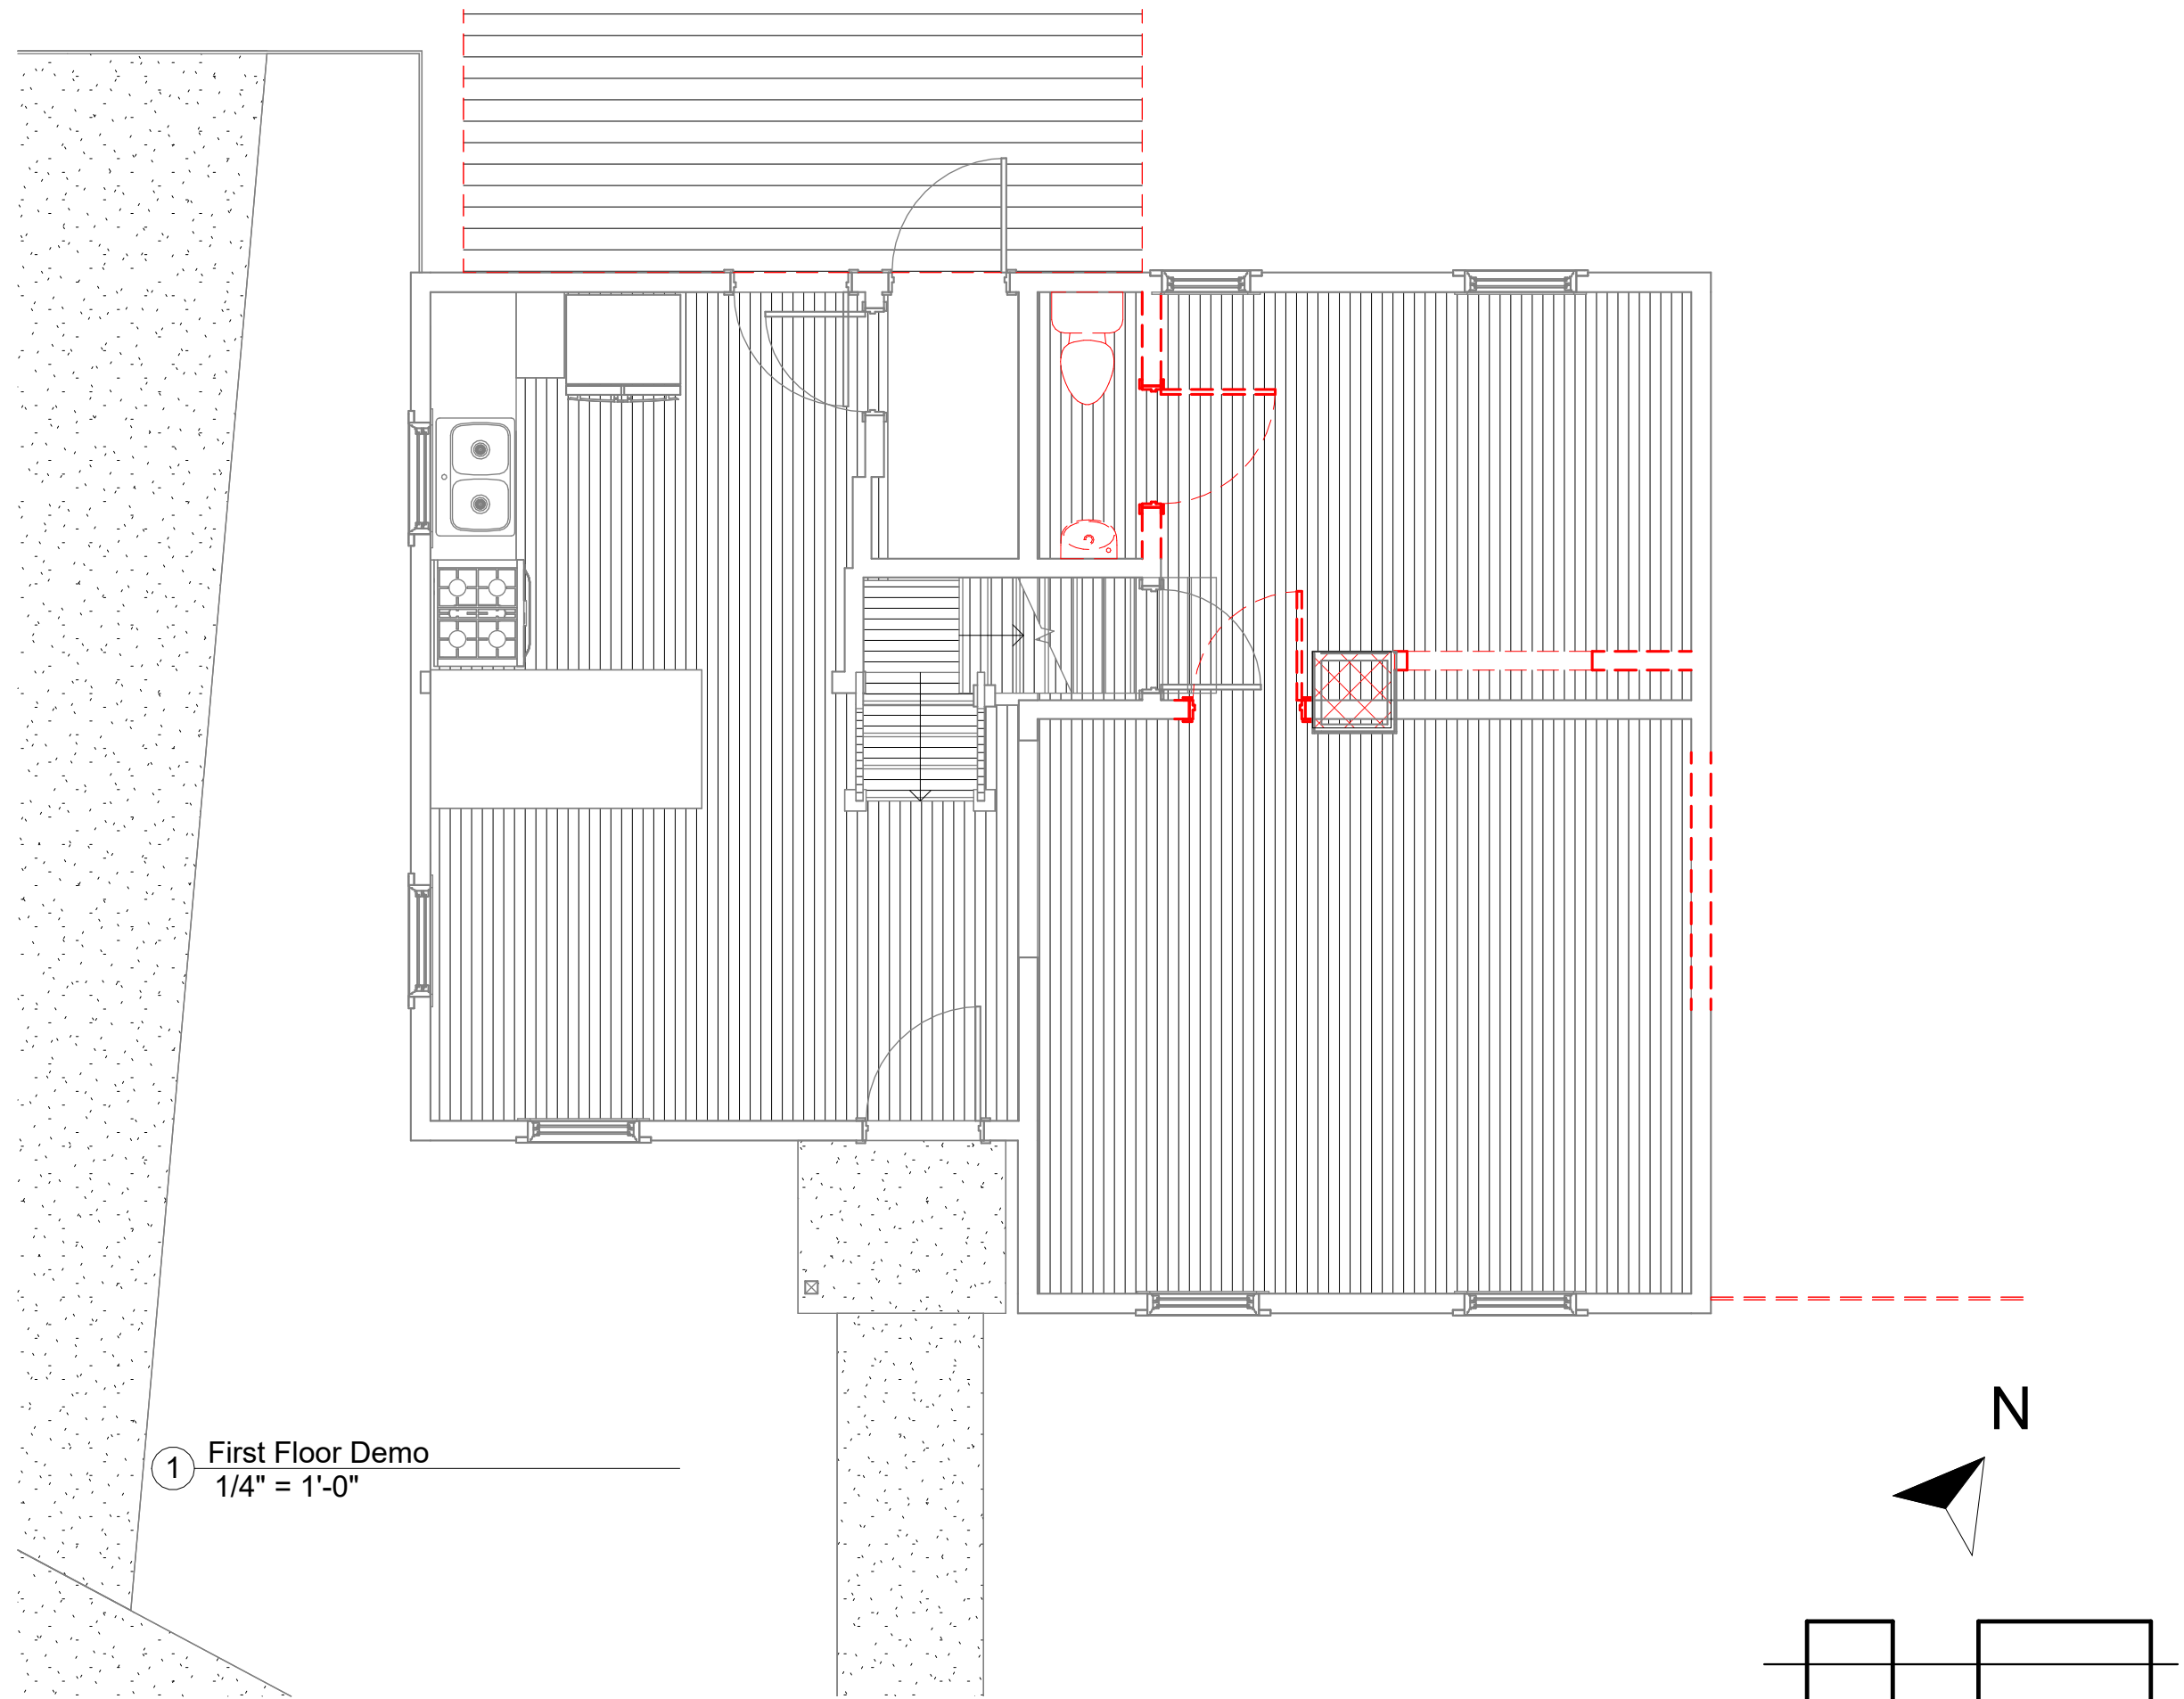

DESIGN DEVELOPMENT NOT FOR CONSTRUCTION

**martin heid design**

**Eric@martinheid.com**  
**510-759-1439**

Morgan and Caleb

Addition/Interior

740 Jenifer St.  
Madison, WI 53703

Project number 016

Date 19 July 2025

Drawn by EHH

Checked by SJM

Rev. #	Revision Description	Date

**DD SET**  
**B**


Approved By

Date


1st Floor Demo

**A103**

Scale 1/4" = 1'-0"

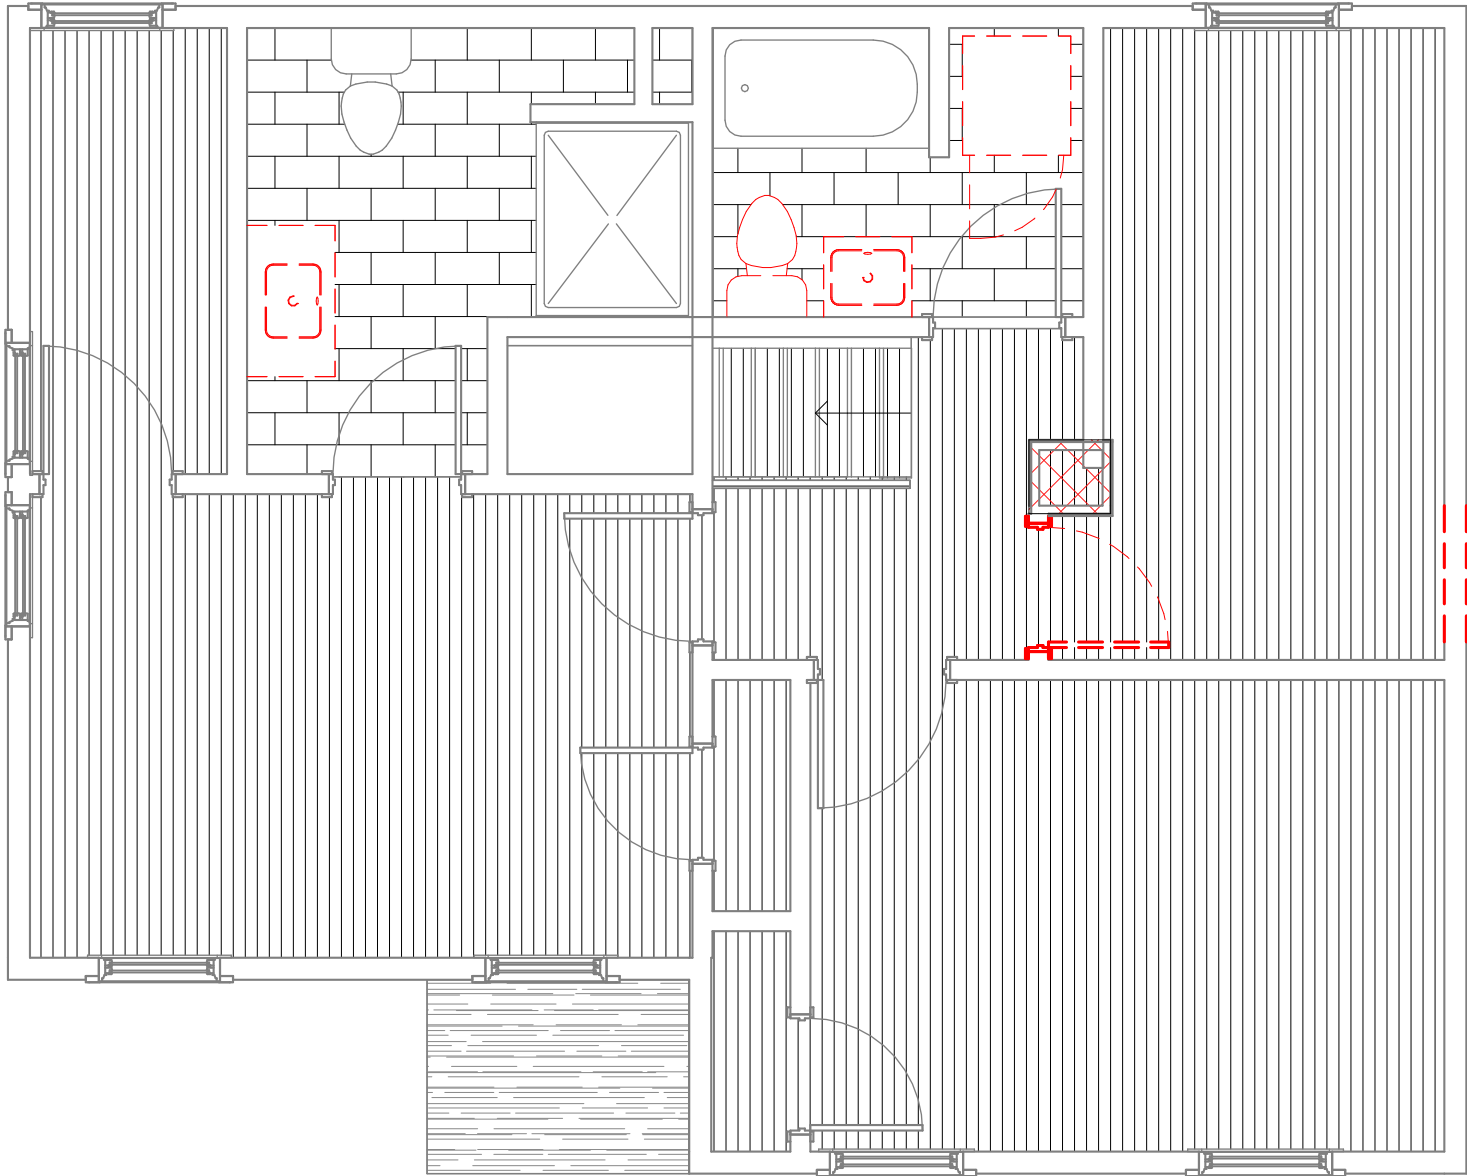

1 2nd floor Demo  
1/4" = 1'-0"

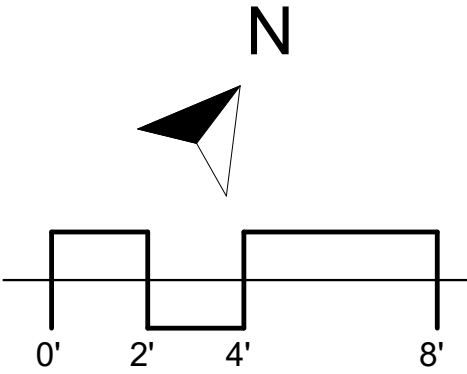

DESIGN DEVELOPMENT NOT FOR CONSTRUCTION

martin heid design

Eric@martinheid.com  
510-759-1439

Morgan and Caleb

Addition/Interior

740 Jenifer St.  
Madison, WI 53703

Project number 016

Date 19 July 2025

Drawn by EHH

Checked by SJM

Rev. #	Revision Description	Date

DD SET  
B

Approved By

Date

2nd Floor Demo

A104

Scale 1/4" = 1'-0"







**martin heid design**

**Eric@martinheid.com  
510-759-1439**

**Morgan and Caleb**

**Addition/Interior**

**740 Jenifer St.  
Madison, WI 53703**

Project number 016

Date 19 July 2025

Drawn by EHH

Checked by SJM

Rev. #	Revision Description	Date

**DD SET  
B**

Approved By

Date

2nd Floor Proposed

**A106**


Scale 1/4" = 1'-0"




② South Existing  
1/8" = 1'-0"




① South Proposed  
1/8" = 1'-0"

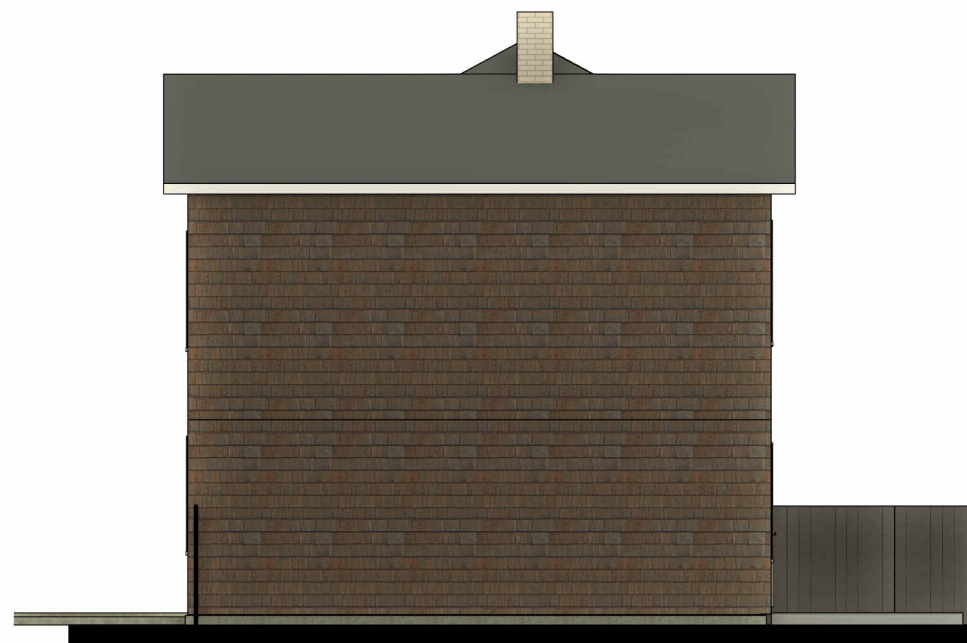

④ East Existing  
1/8" = 1'-0"

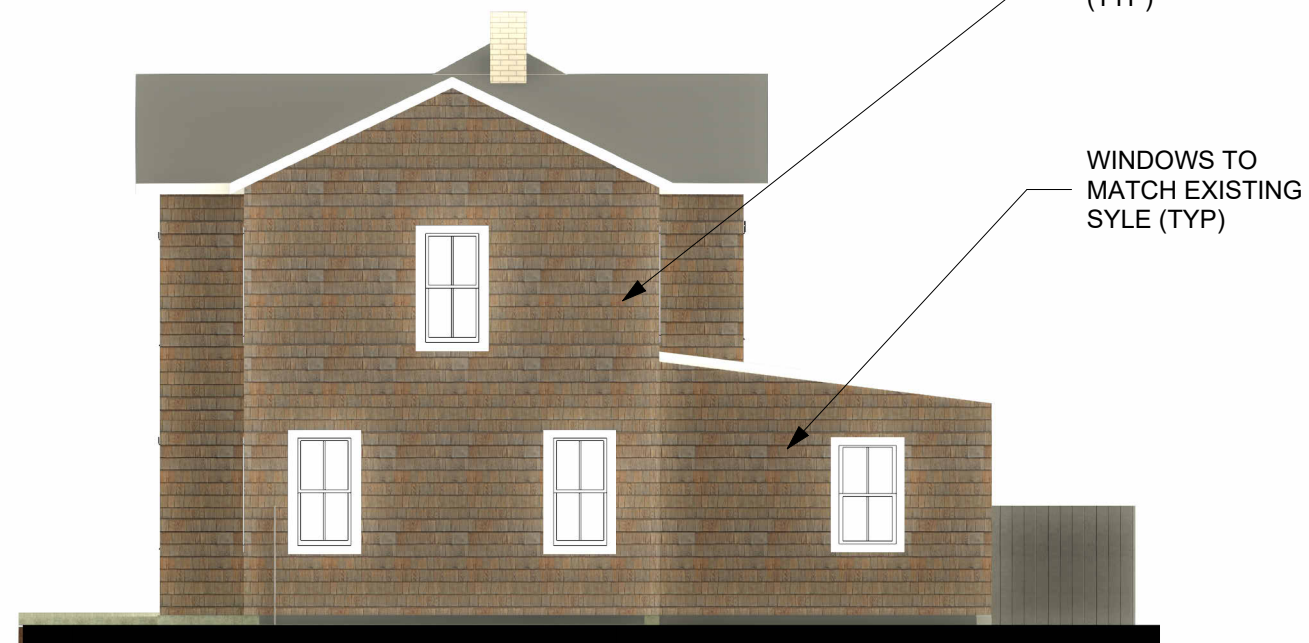

③ East Proposed  
1/8" = 1'-0"

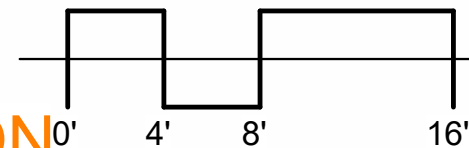

DESIGN DEVELOPMENT NOT FOR CONSTRUCTION

martin heid design

Eric@martinheid.com  
510-759-1439

Morgan and Caleb

Addition/Interior

740 Jenifer St.  
Madison, WI 53703

Project number 016

Date 19 July 2025

Drawn by EHH

Checked by SJM

Rev. #	Revision Description	Date

DD SET  
B

Approved By

Date

Exterior Elevations

A201

Scale 1/8" = 1'-0"





① North Existing  
1/8" = 1'-0"



② North Proposed  
1/8" = 1'-0"




③ West Existing  
1/8" = 1'-0"



④ West Proposed  
1/8" = 1'-0"

DESIGN DEVELOPMENT NOT FOR CONSTRUCTION

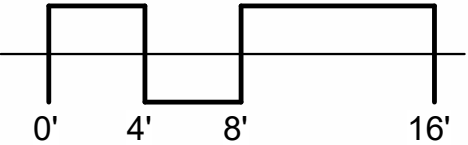

martin heid design

Eric@martinheid.com  
510-759-1439

Morgan and Caleb

Addition/Interior

740 Jenifer St.  
Madison, WI 53703

Project number 016

Date 19 July 2025

Drawn by EHH

Checked by SJM

Rev. #	Revision Description	Date

DD SET  
B

Approved By

Date

Exterior Elevations

A202

Scale 1/8" = 1'-0"





1 3D Exterior 1



3 3D Exterior 3



2 3D Exterior 2

martin heid design

Eric@martinheid.com  
510-759-1439

Morgan and Caleb

Addition/Interior

740 Jenifer St.  
Madison, WI 53703

Project number 016

Date 19 July 2025

Drawn by EHH

Checked by SJM

Rev. #	Revision Description	Date

DD SET  
B

Approved By

Date

3D Images Exterior


A701

Scale

DESIGN DEVELOPMENT NOT FOR CONSTRUCTION


EXISTING SITE PLAN \*

\*BASED ON SURVEY N0.14100 BY BURSE SURVEYING DATED 06-24-14 (SEE SHEET C103)

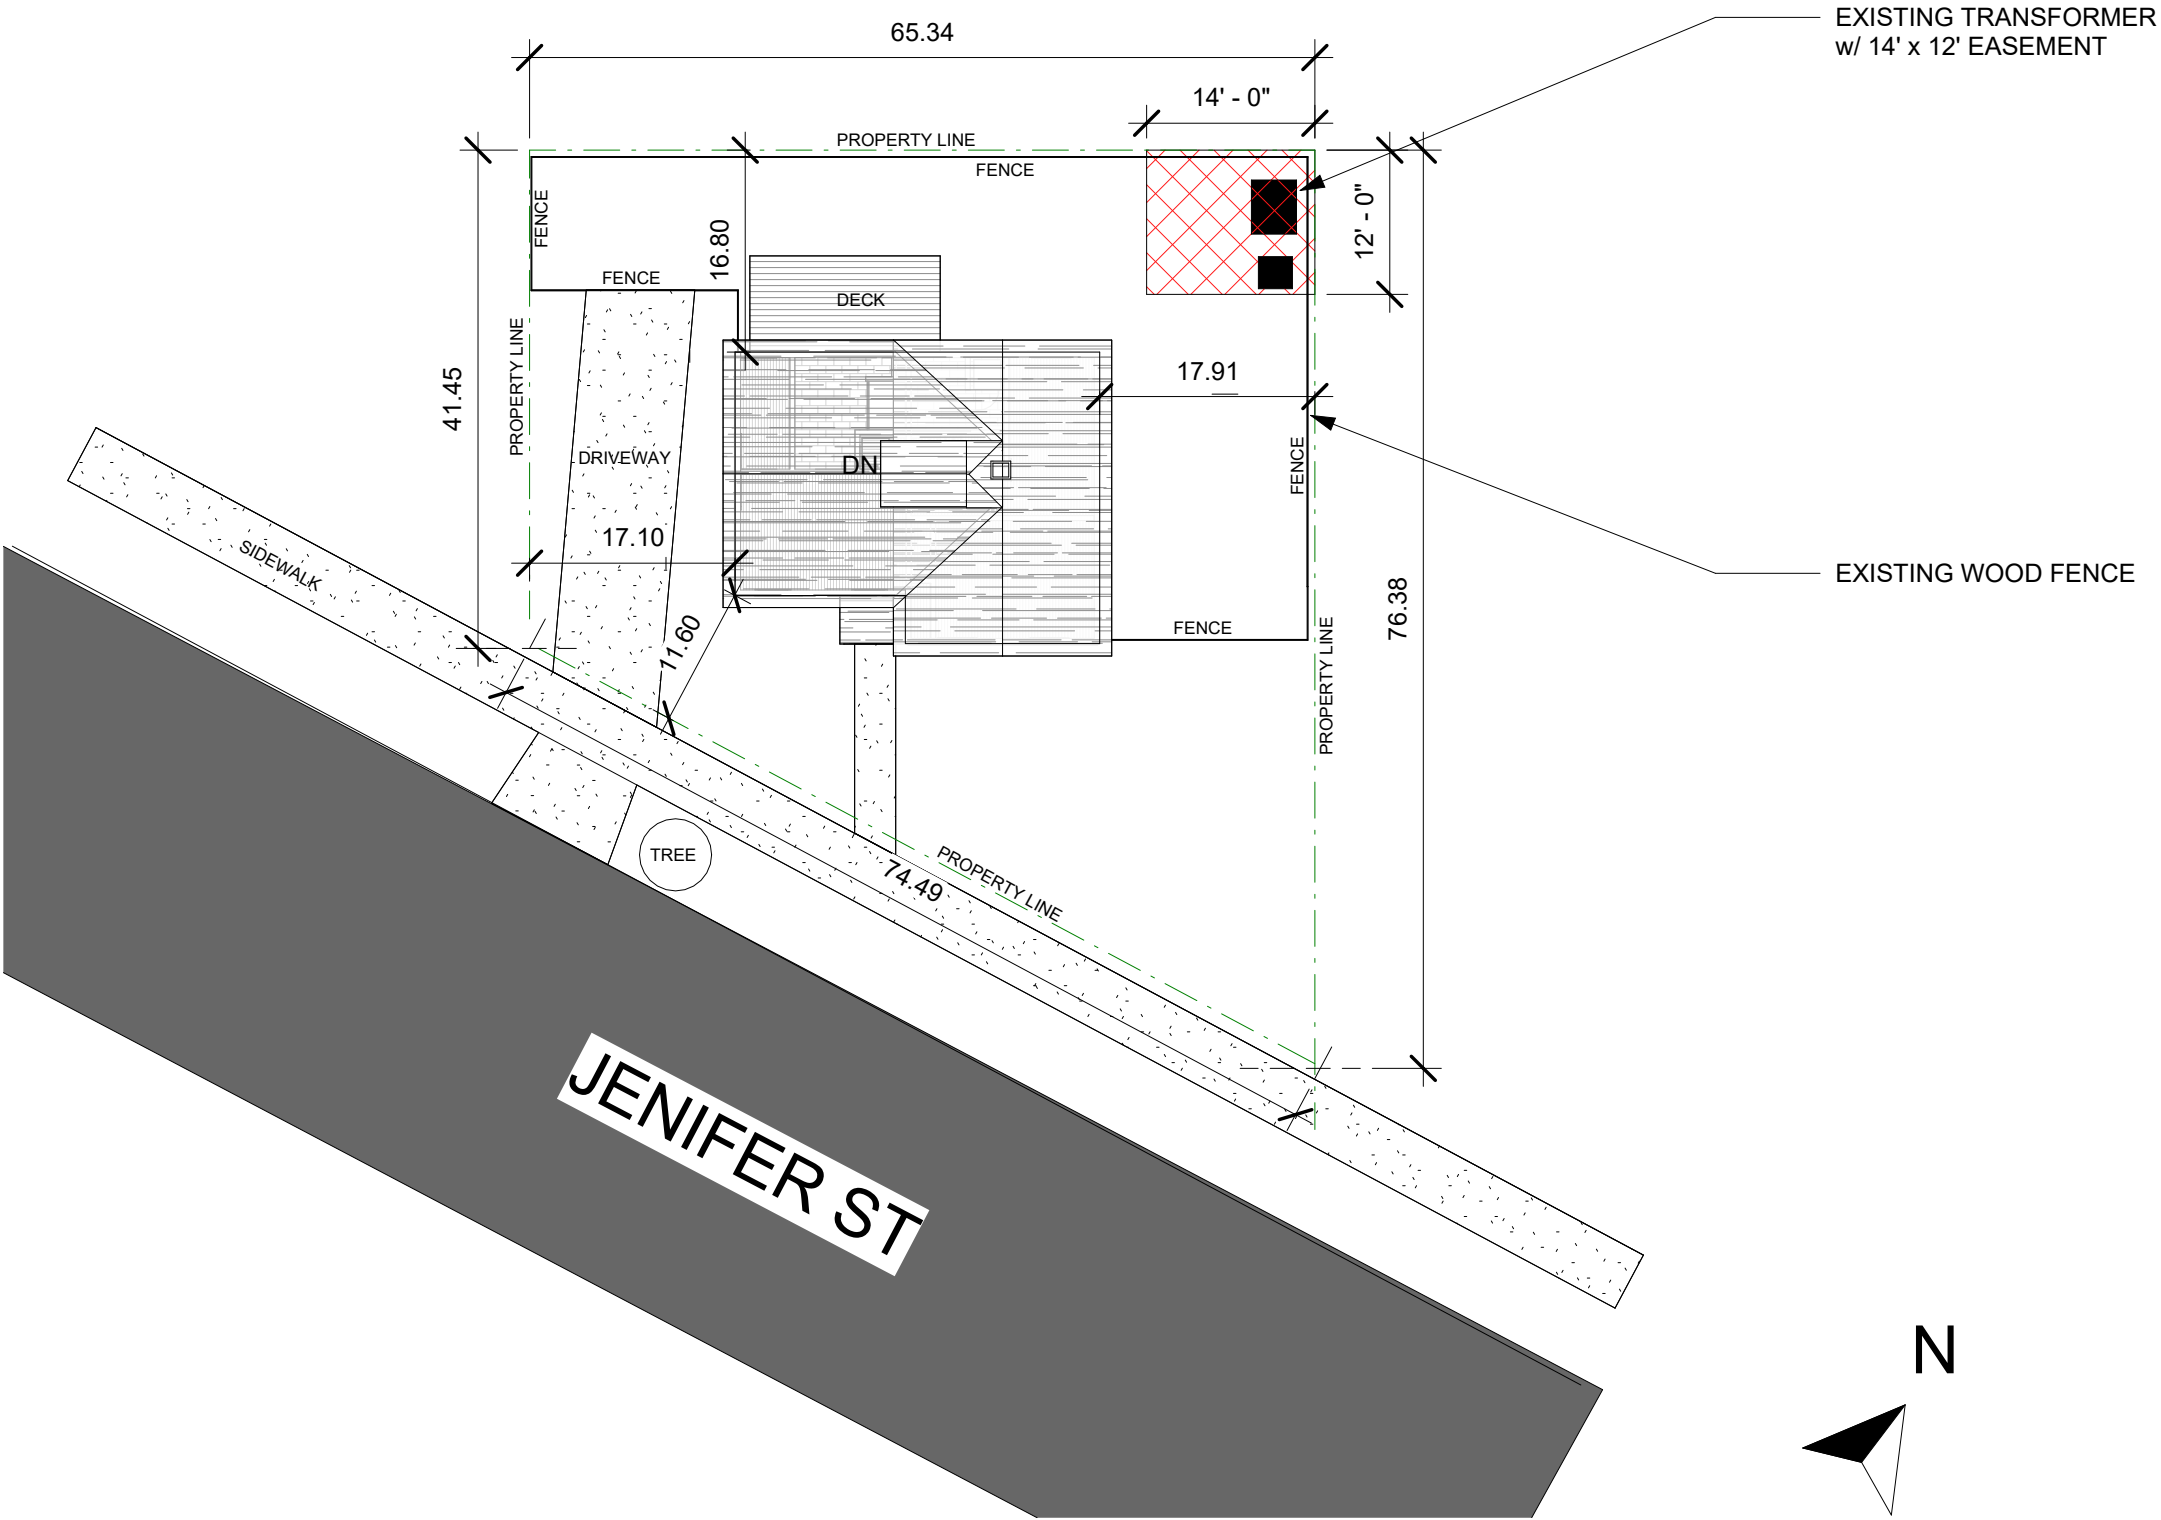

1 Site Plan Existing  
1/16" = 1'-0"

DESIGN DEVELOPMENT NOT FOR CONSTRUCTION

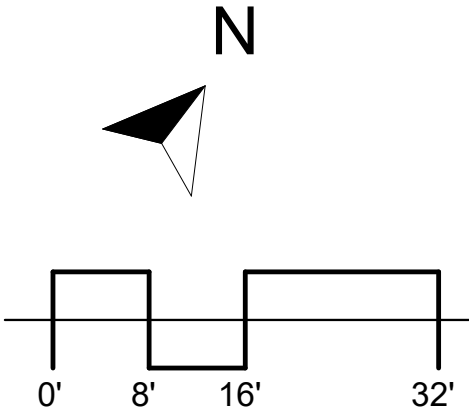

martin heid design

Eric@martinheid.com  
510-759-1439

Morgan and Caleb

Addition/Interior

740 Jenifer St.  
Madison, WI 53703

Project number 016

Date 19 July 2025

Drawn by Author

Checked by Checker

Rev. #	Revision Description	Date

DD SET  
B

Approver

Date


Site Plan Existing

C101

Scale 1/16" = 1'-0"

PROPOSED SITE PLAN \*

\*BASED ON SURVEY N0.14100 BY BURSE SURVEYING DATED 06-24-14 (SEE SHEET C103)

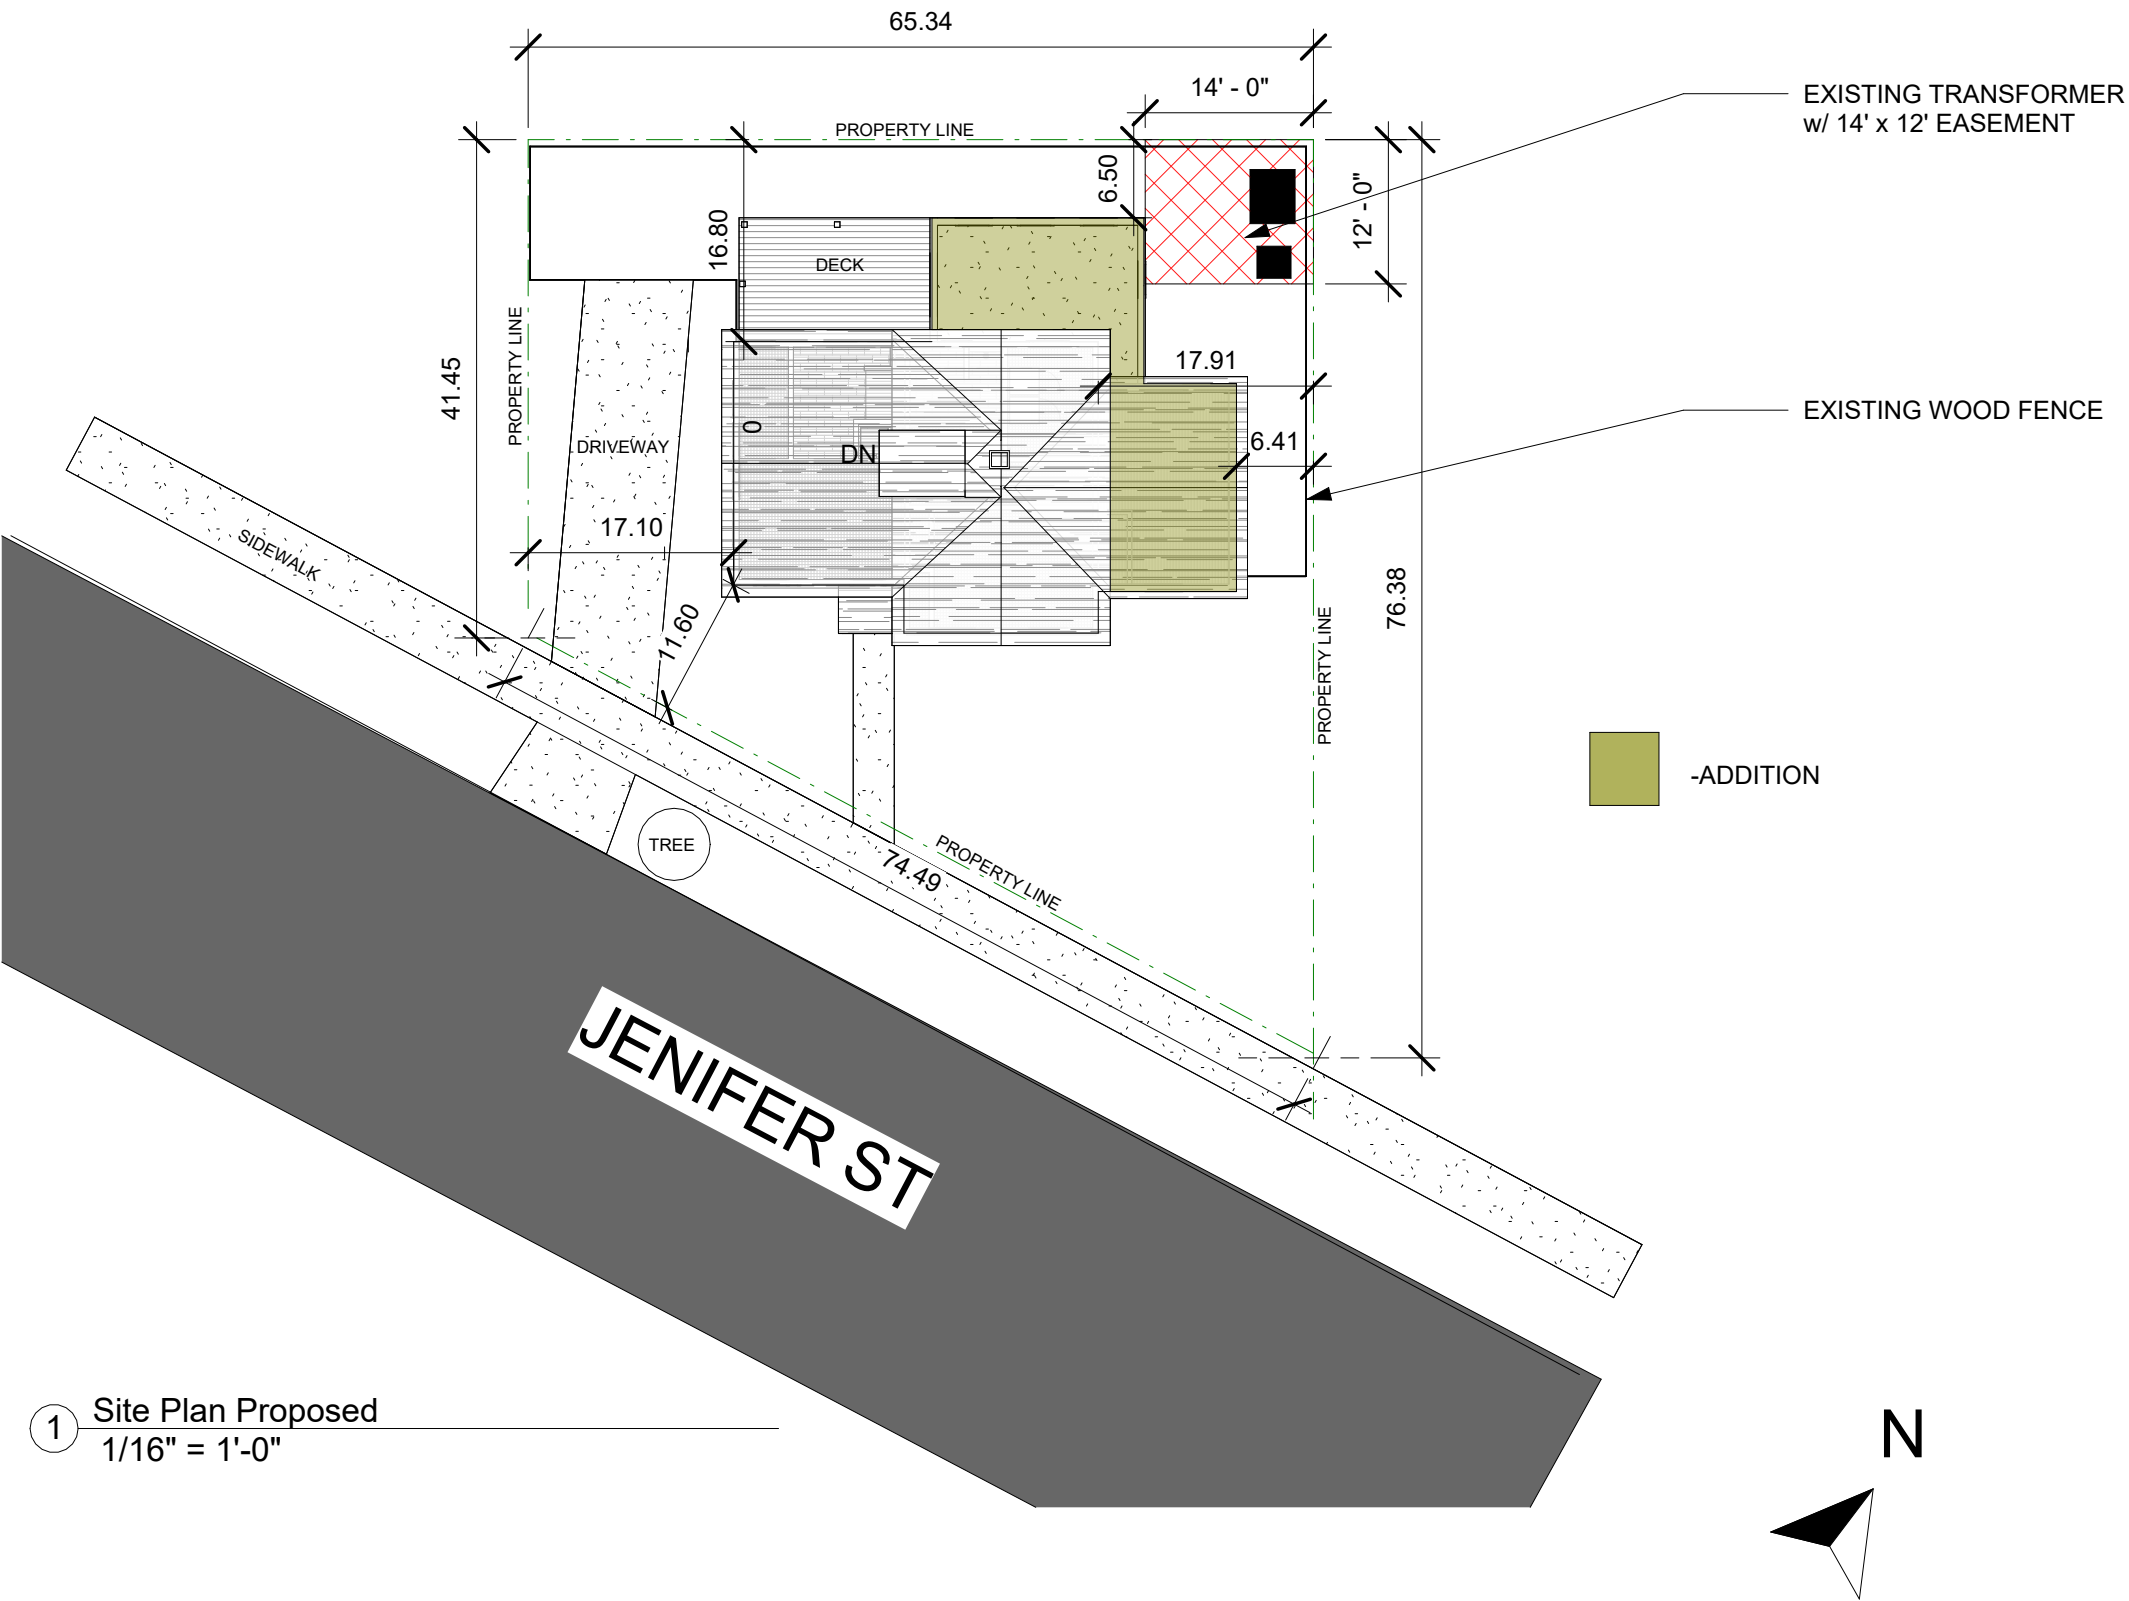

DESIGN DEVELOPMENT NOT FOR CONSTRUCTION

**martin heid design**

**Eric@martinheid.com**  
**510-759-1439**

Morgan and Caleb

Addition/Interior

740 Jenifer St.  
Madison, WI 53703

Project number 016

Date 19 July 2025

Drawn by EHH

Checked by SJM

Rev. #	Revision Description	Date

**DD SET**  
**B**

Approved By

Date

Site Plan Proposed

**C102**

Scale 1/16" = 1'-0"



\*NOT TO SCALE

# DESIGN DEVELOPMENT NOT FOR CONSTRUCTION



**Eric@martinheid.com**  
**510-759-1439**

## Morgan and Caleb

## Addition/Interior

740 Jenifer St.  
Madison, WI 53703

Project number 016

Date 19 July 2025

Drawn by EHH

Checked by SJM

Rev. #	Revision Description	Date

# DD SET

## B

Approved By

Date

## Site Survey

# C103

Scale