

MADISON, WISCONSIN

CITY OF MADISON

ENGINEERING DIVISION

DEPARTMENT OF PUBLIC WORKS


PLAN OF PROPOSED IMPROVEMENT

MPD - EAST FENCING

PROJECT NO. 13342
CONTRACT NO. 9125


SHEET INDEX

- TITLE SHEET
- 1 SITE PLAN
- 2 DETAILS

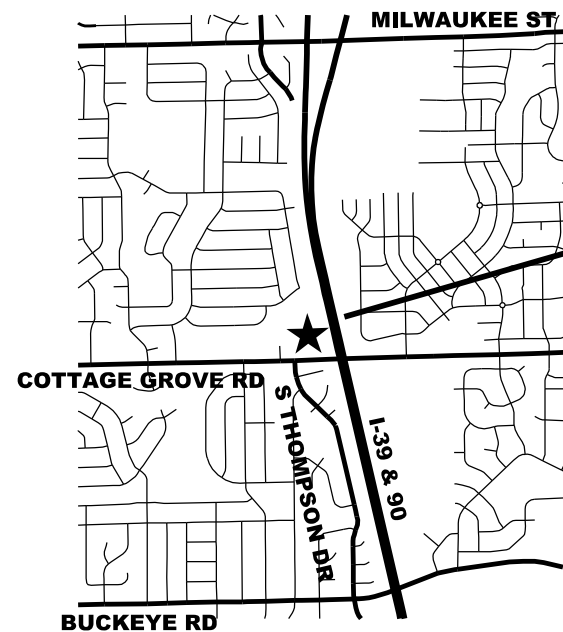

MADISON POLICE DEPARTMENT
EAST DISTRICT
809 S. THOMPSON DR.

<p>PUBLIC WORKS IMPROVEMENT PROJECT</p> <p>APPROVED BY THE COMMON COUNCIL OF MADISON WISCONSIN</p> <p>RESOLUTION: RES-22-XXXXX</p> <p>FILE ID: 69287</p> <p>DATE: XXXXX, 2022</p>	<p>PUBLIC WORKS IMPROVEMENT DESIGN</p> <p>APPROVED BY</p> <hr/> <p>CITY ENGINEER</p> <hr/> <p>DATE</p>
--	---

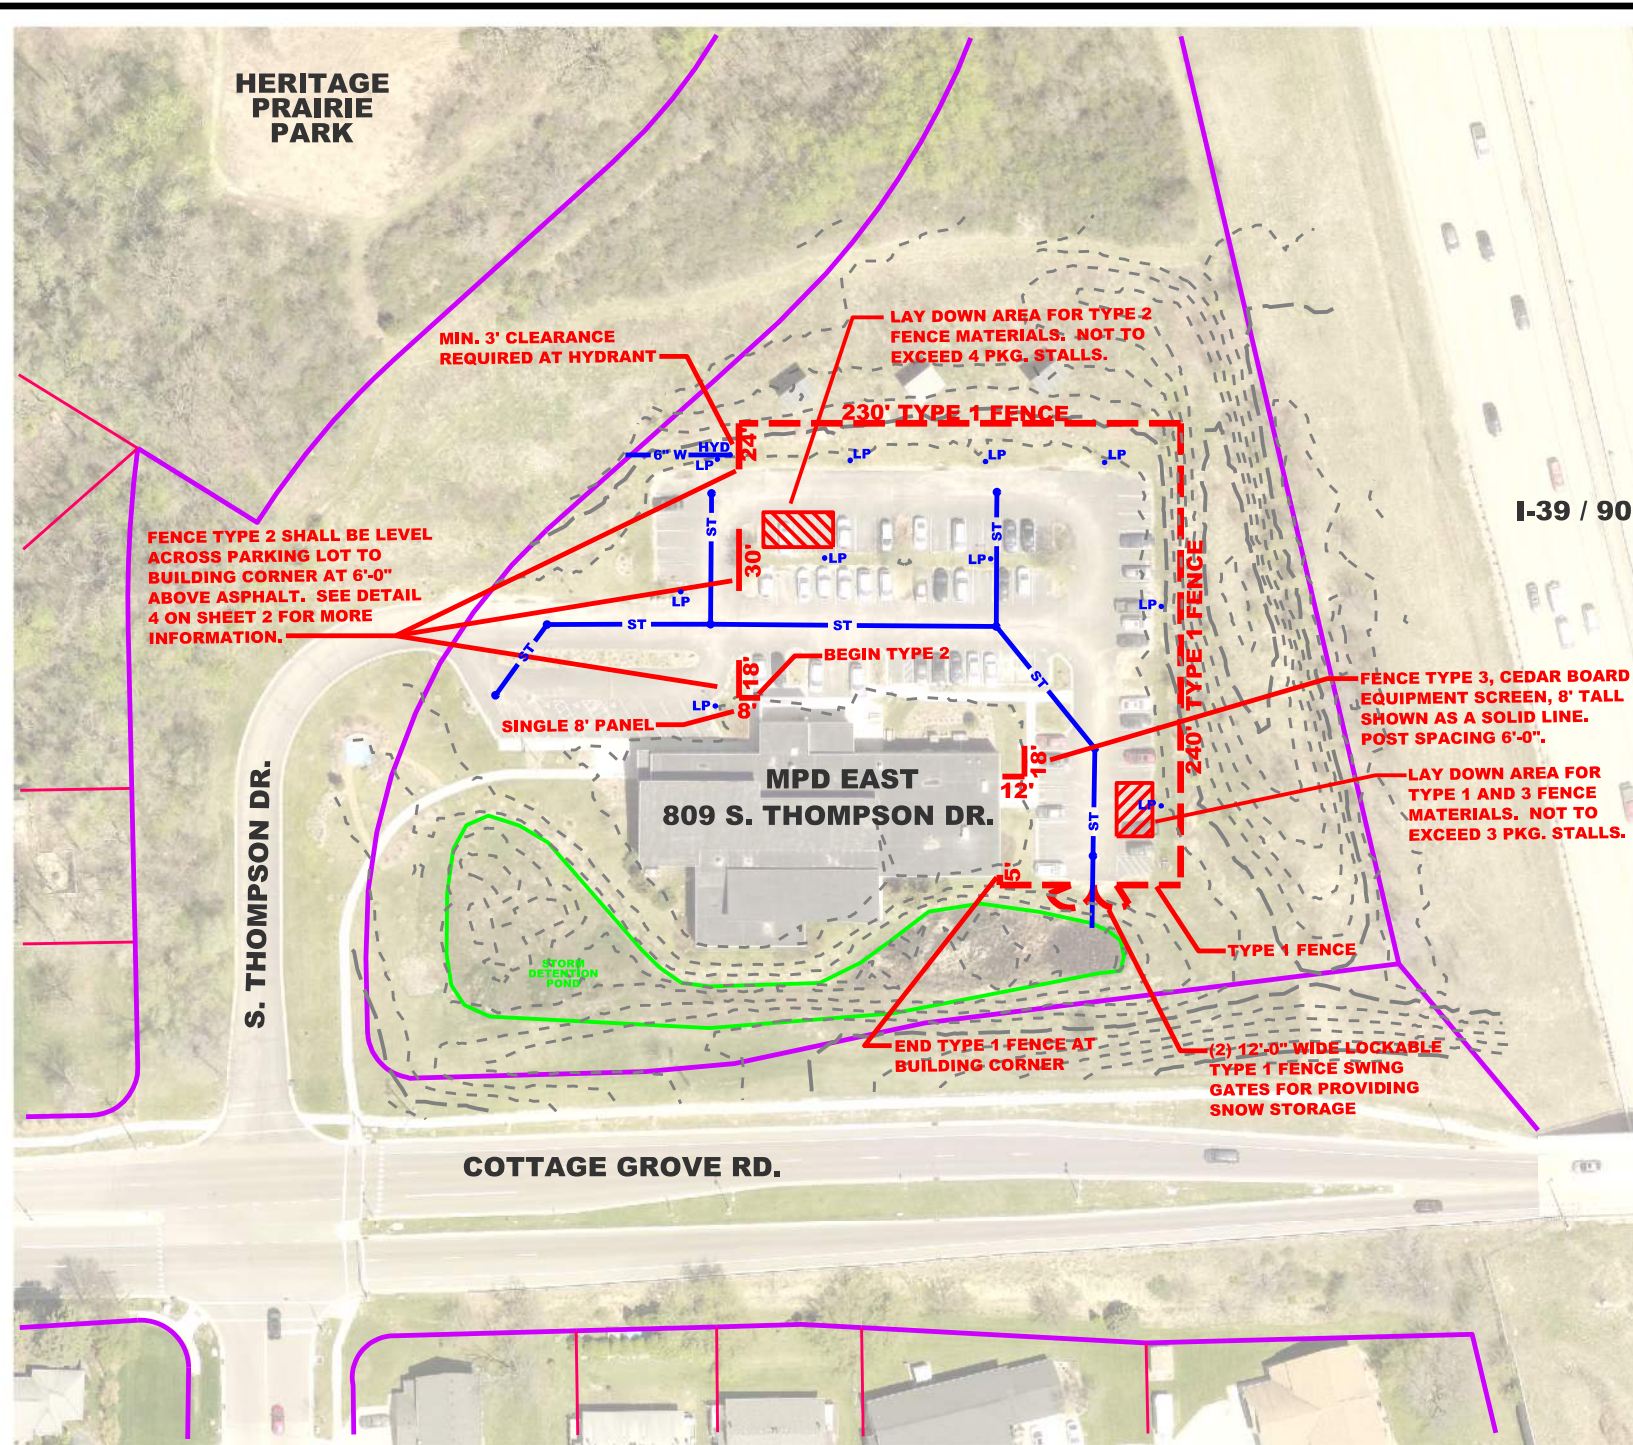

SITE PLAN OVER AERIAL PHOTO

SCALE ON 11x17: 1" = 100'

GENERAL NOTES:


1. ALL FENCE LINES ARE TRUE NORTH/SOUTH AND EAST/WEST UNLES NOTED OTHERWISE ON THE PLAN.
2. FENCE CONTRACTOR SHALL BE RESPONSIBLE FOR CALLING DIGGERS HOTLINE PRIOR TO BEGINNING CONSTRUCTION.
3. OWNER SHALL COORDINATE THROUGH OTHER CITY AGENCIES FOR THE LOCATION OF PRIVATE UTILITIES ON THE PROPERTY. CONTACT CITY ENGINEERING FOR SEWER LOCATIONS, WATER UTILITY FOR WATER AND TRAFFIC ENGINEERING FOR PARKING LOT LIGHTING.



NOTE TYPE 3 EQUIPMENT SCREENING FENCE IS SIMILAR.


PHOTO OF PROPOSED TYPE 2 FENCE

NOT TO SCALE

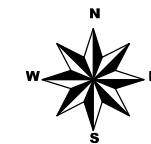


FENCE CONSTRUCTION NOTES:


1. FENCE CONTRACTOR SHALL BE RESPONSIBLE FOR REVIEWING ALL PLANS, DETAILS, AND SPECIFICATIONS ASSOCIATED WITH THIS CONTRACT SO THEY HAVE A FULL UNDERSTANDING OF THE CONTRACT AND SCOPE OF WORK. ANY DISCREPENCIES SHALL BE BROUGHT TO THE ATTENTION OF THE CITY OF MADISON DURING THE BIDDING PHASE.
2. FENCE TYPE 1 SHALL BE ALUMINIZED CHAIN LINK DIPPED IN BLACK VINYL, 8 FEET TALL.
3. FENCE TYPE 2 SHALL BE A 1x6 CEDAR BOARD PRIVACY FENCE, 6 FEET TALL.
4. FENCE TYPE 3 SHALL BE A 1x6 CEDAR BOARD EQUIPMENT SCREENING FENCE, 8 FEET TALL. DETAILS AND CONSTRUCTION TO MATCH FENCE TYPE 2.

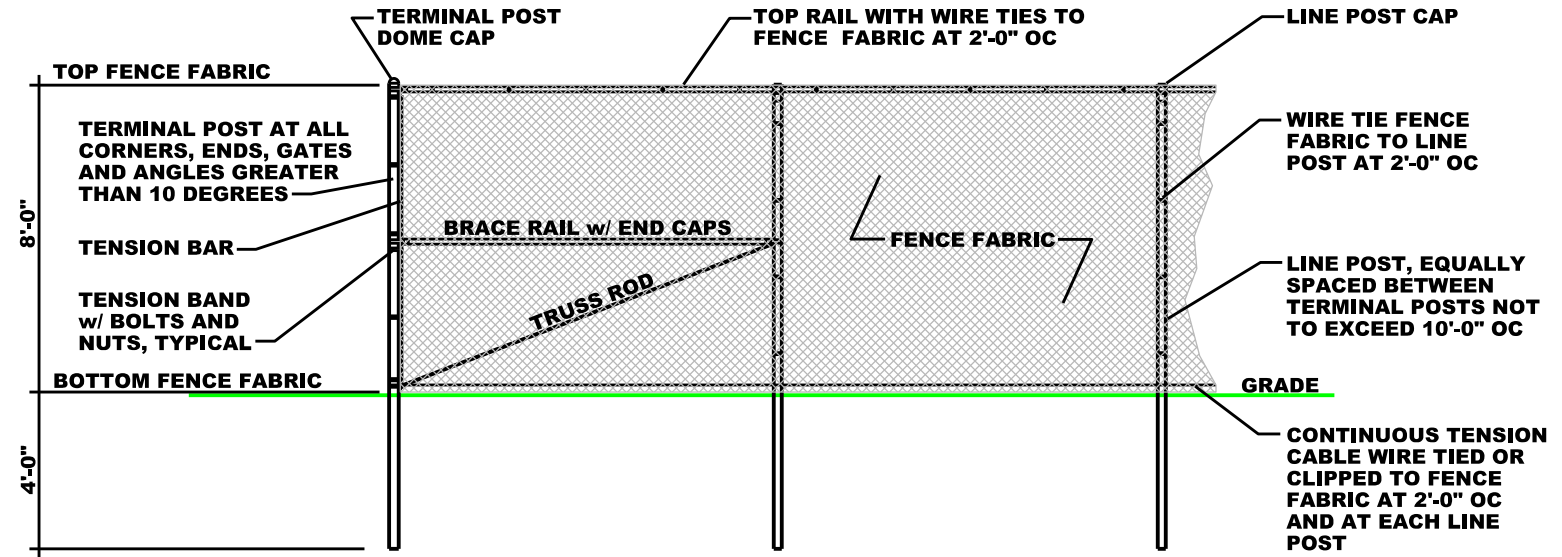

1/2 TYPE 1 CHAIN LINK FENCE DETAIL
NOT TO SCALE

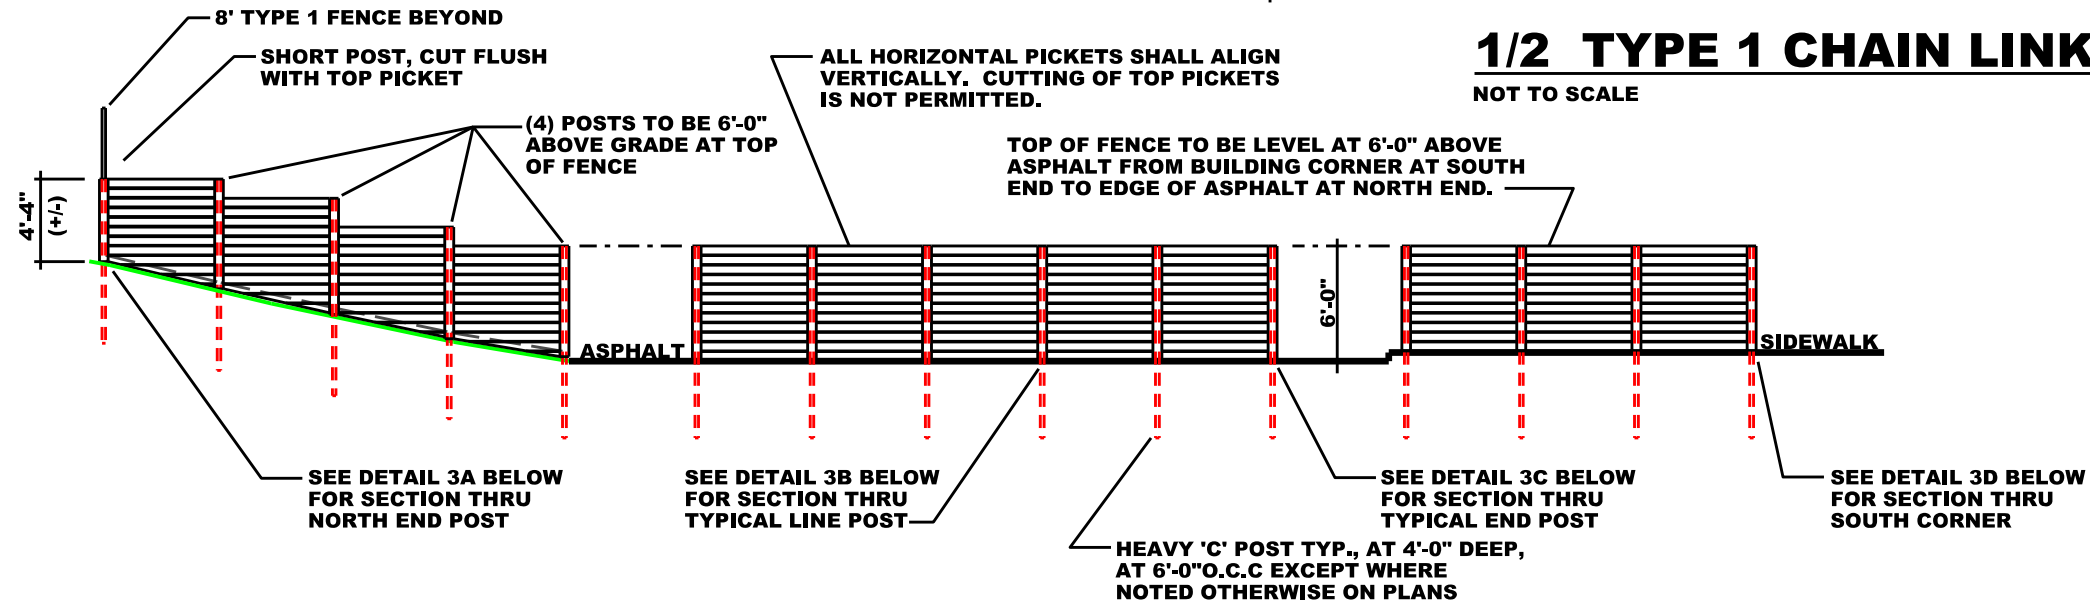


4/2 PART CEDAR FENCE WEST ELEVATION
NOT TO SCALE

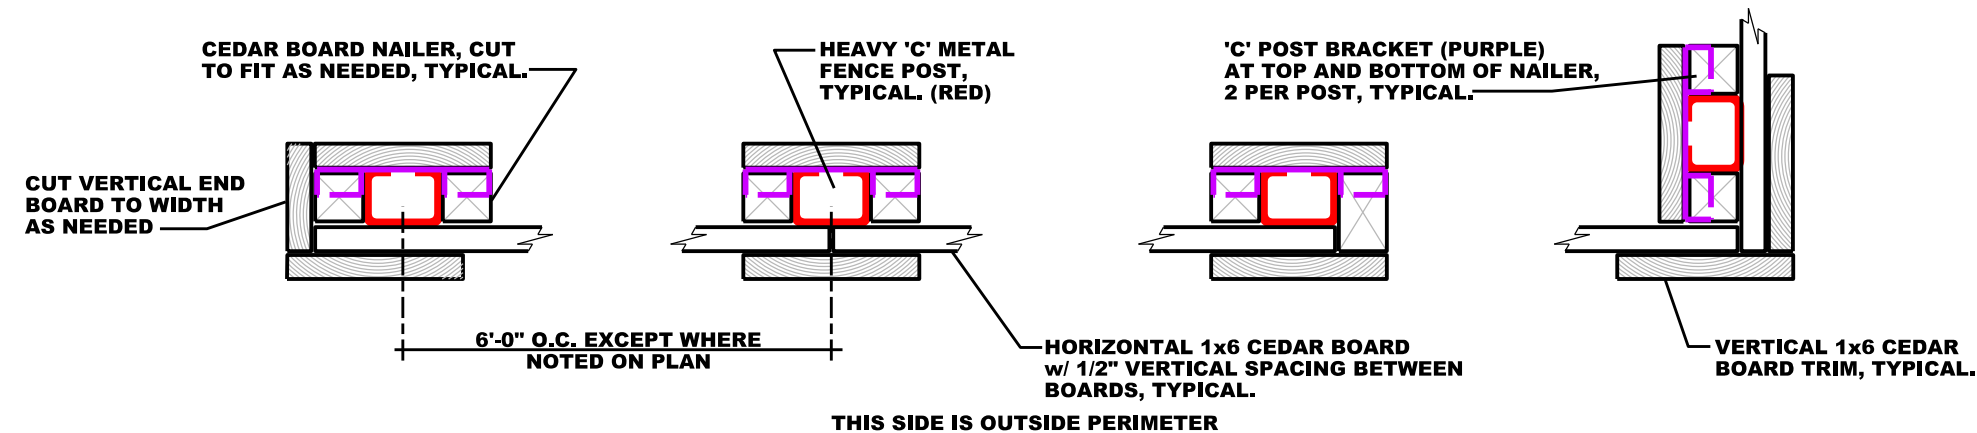

A. 135° CORNER B. LINE POST C. PANEL END D. 90° CORNER

GENERAL NOTE: DETAILS SHOWN WITH GAP BETWEEN MATERIALS IS FOR CLARITY ONLY. ALL JOINTS SHALL BE CLEAN, SQUARE, FLUSH, AND TIGHT.

3/2 TYPE 2 AND 3 CEDAR FENCE DETAILS
NOT TO SCALE

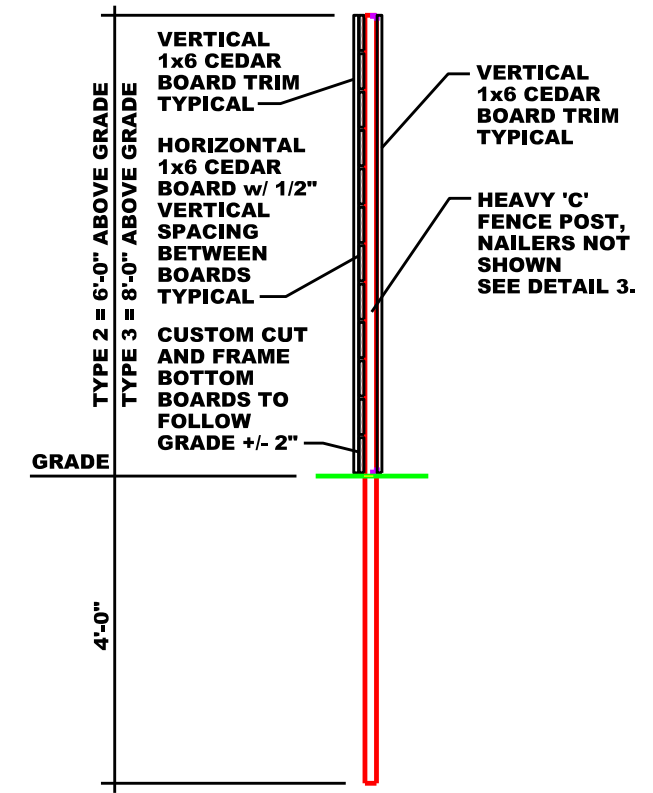

2/2 FENCE TYPE 2 & 3 VERTICAL SECTION
NOT TO SCALE