


FOX KNOLL SUBDIVISION
 MADISON, WISCONSIN

CJE NO.: 2019R0
 MARCH 30, 2021



LEGEND	
--- 1151 ---	EXISTING CONTOUR
--- 1151 ---	PROPOSED CONTOUR
x 1156.5	PROPOSED ELEVATION
ST	PROPOSED STORM SEWER
	PROPOSED RETAINING WALL
	PROPOSED BUILDING PAD
	W/FINISHED YARD GRADES

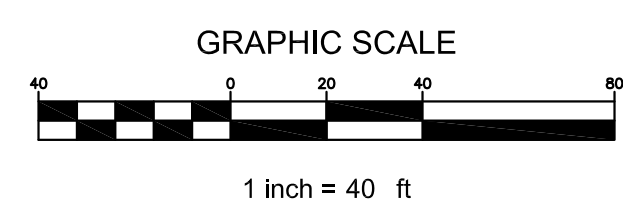

DIGGERS HOTLINE
 Toll Free (800) 242-8511
 Milwaukee Area (414) 259-1181
 Hearing Impaired TDD (800) 542-2289
 www.Diggers-hotline.com




**PRELIMINARY
 GRADING PLAN**

C1.0

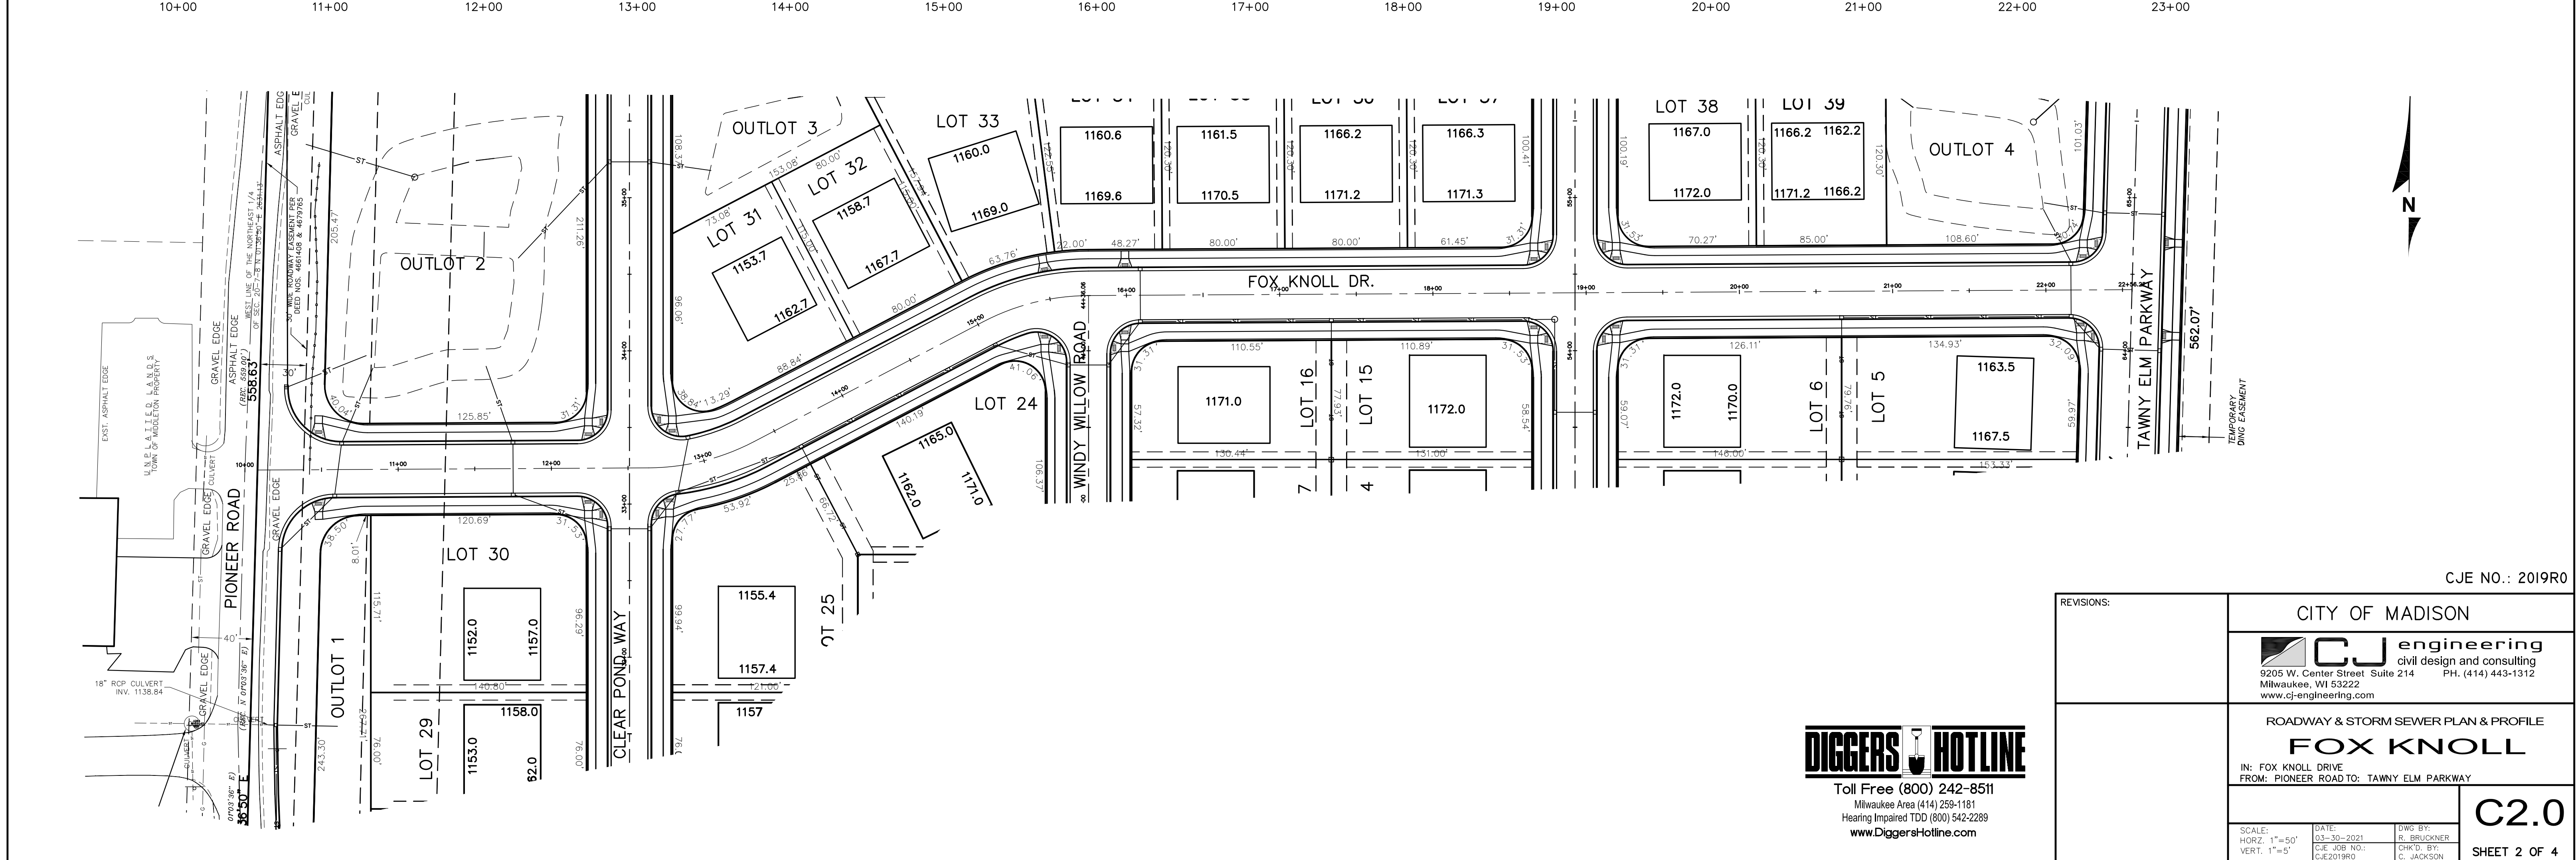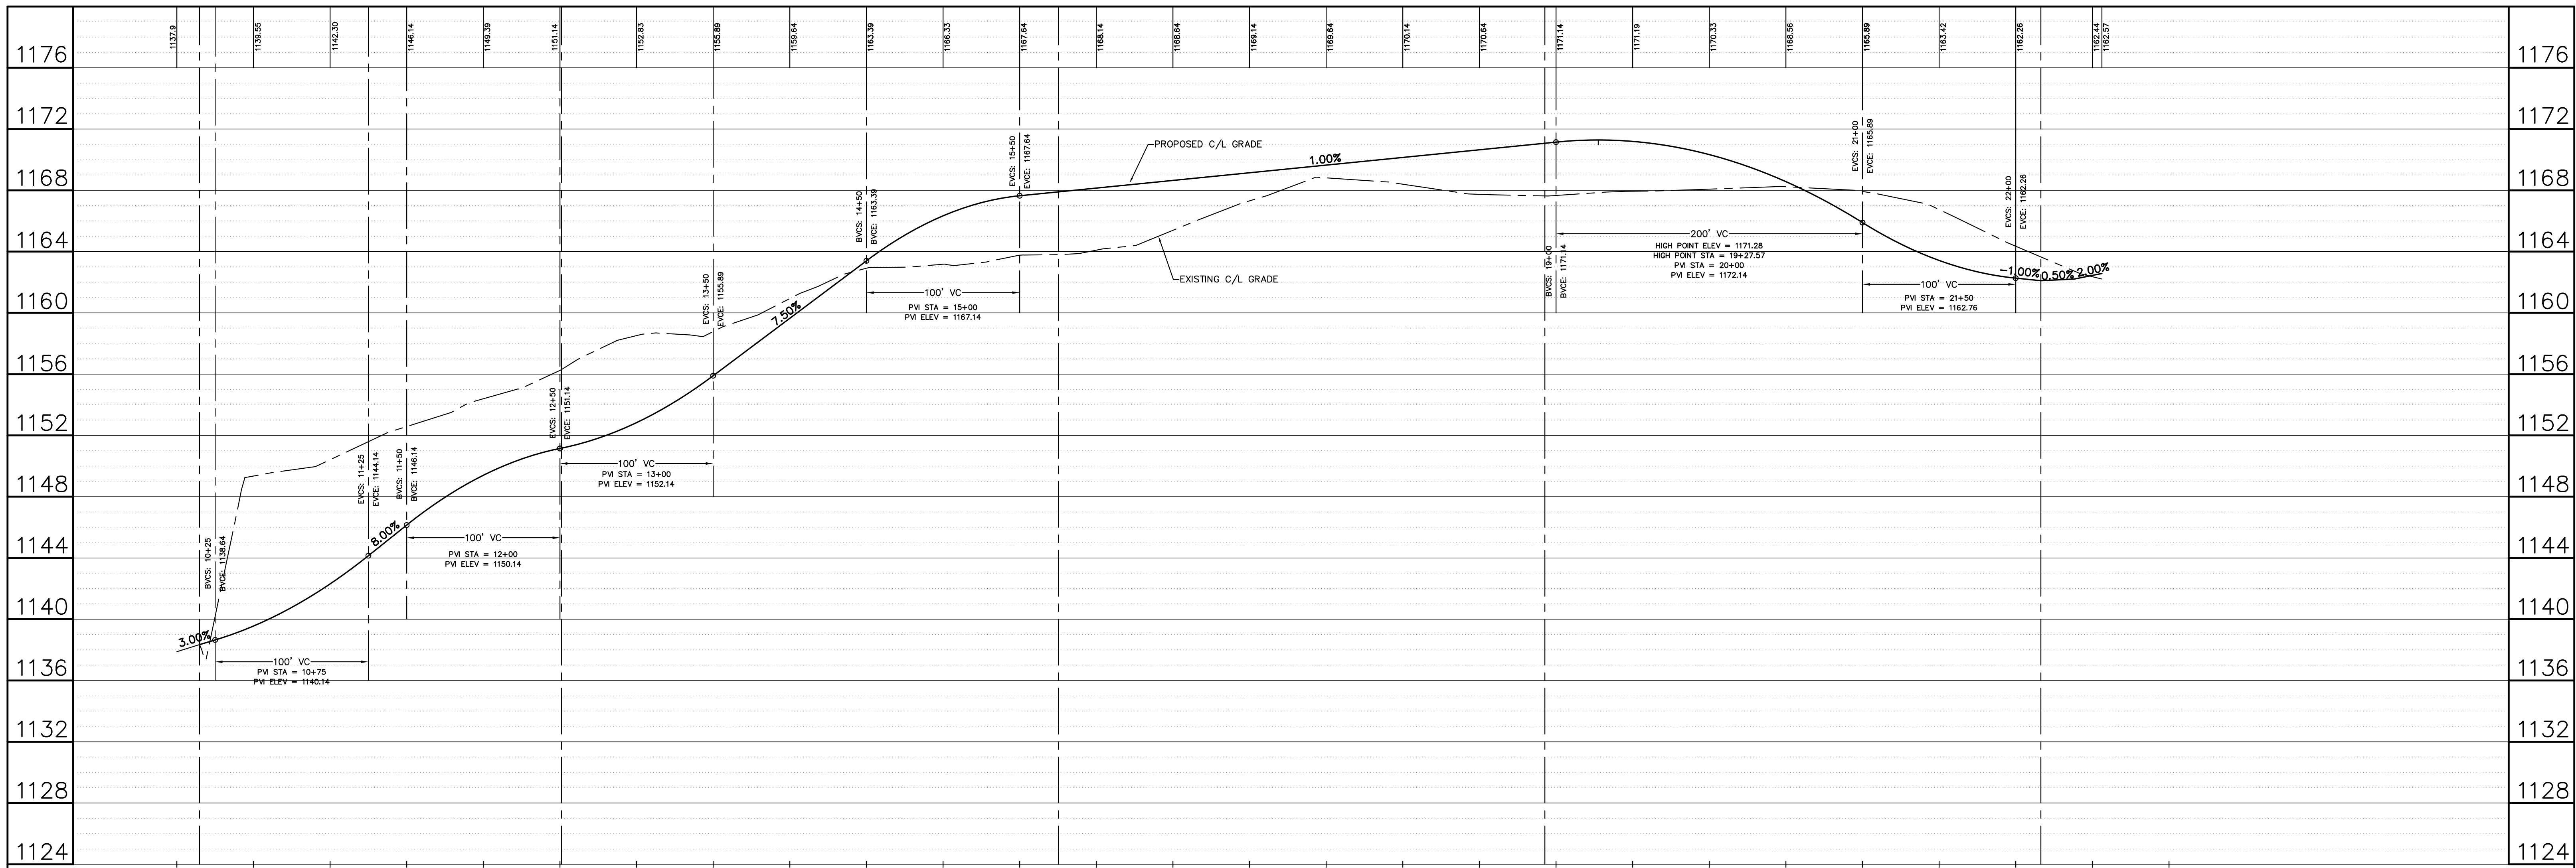

CJE NO.: 2019R0

REVISIONS:	CITY OF MADISON	
	 civil design and consulting 9205 W. Center Street Suite 214 Milwaukee, WI 53222 PH: (414) 443-1312 www.cj-engineering.com	
ROADWAY & STORM SEWER PLAN & PROFILE		
FOX KNOLL IN: FOX KNOLL DRIVE FROM: PIONEER ROAD TO: TAWNY ELM PARKWAY		
SCALE: HORIZ. 1"=50' VERT. 1"=5'	DATE: 03-30-2021	DWG. BY: R. BRUCKNER CHKD. BY: C. JACKSON
Toll Free (800) 242-8511 Milwaukee Area (414) 258-1181 Hearing Impaired TDD (800) 542-2289 www.DiggersHotline.com		C2.0 SHEET 2 OF 4

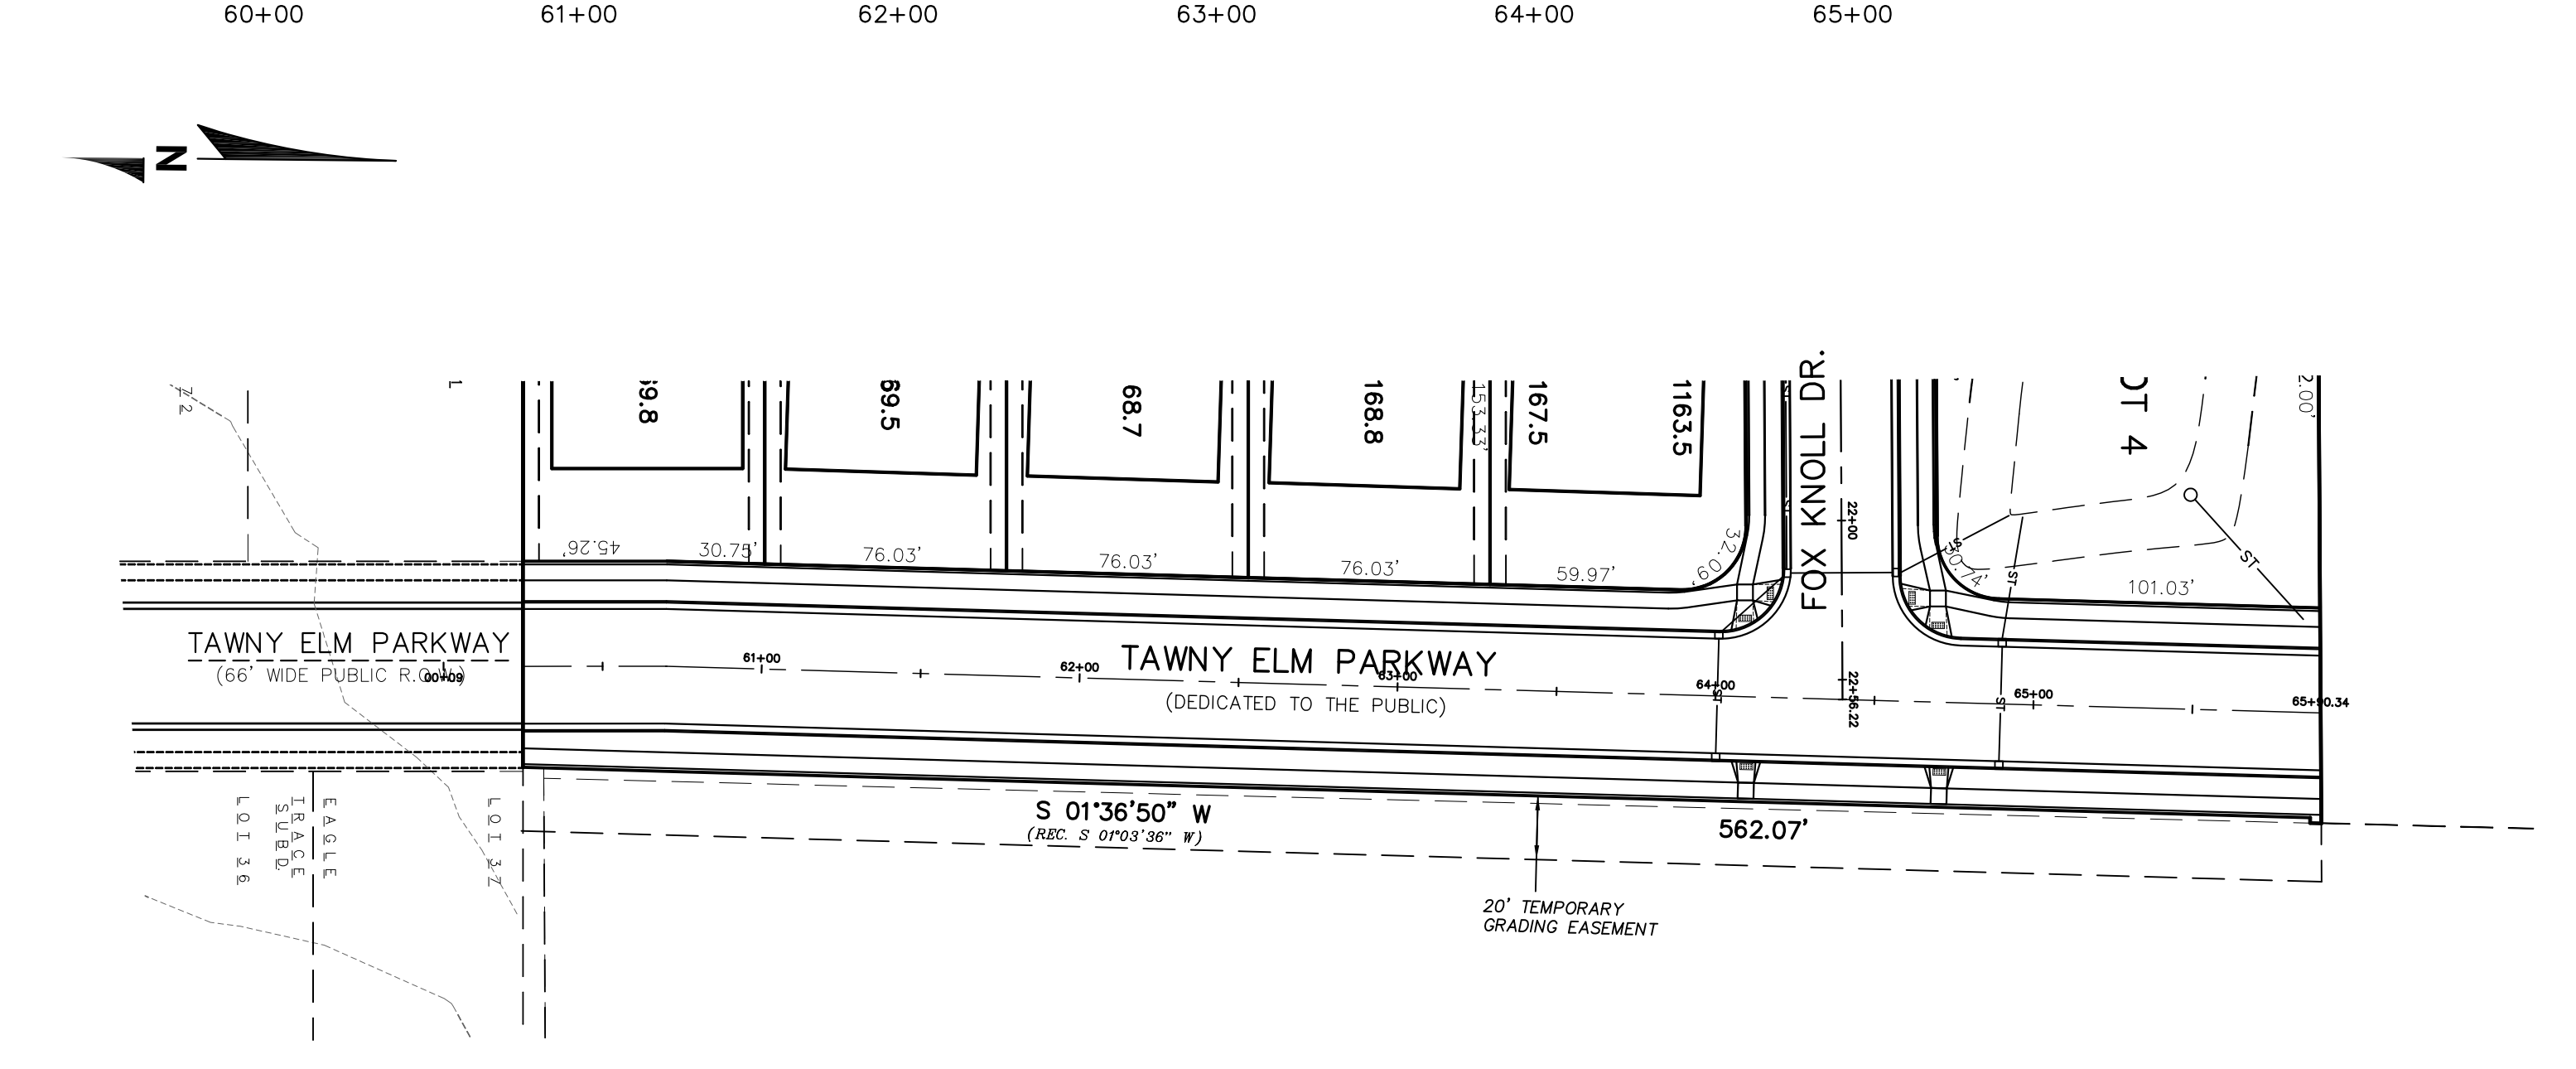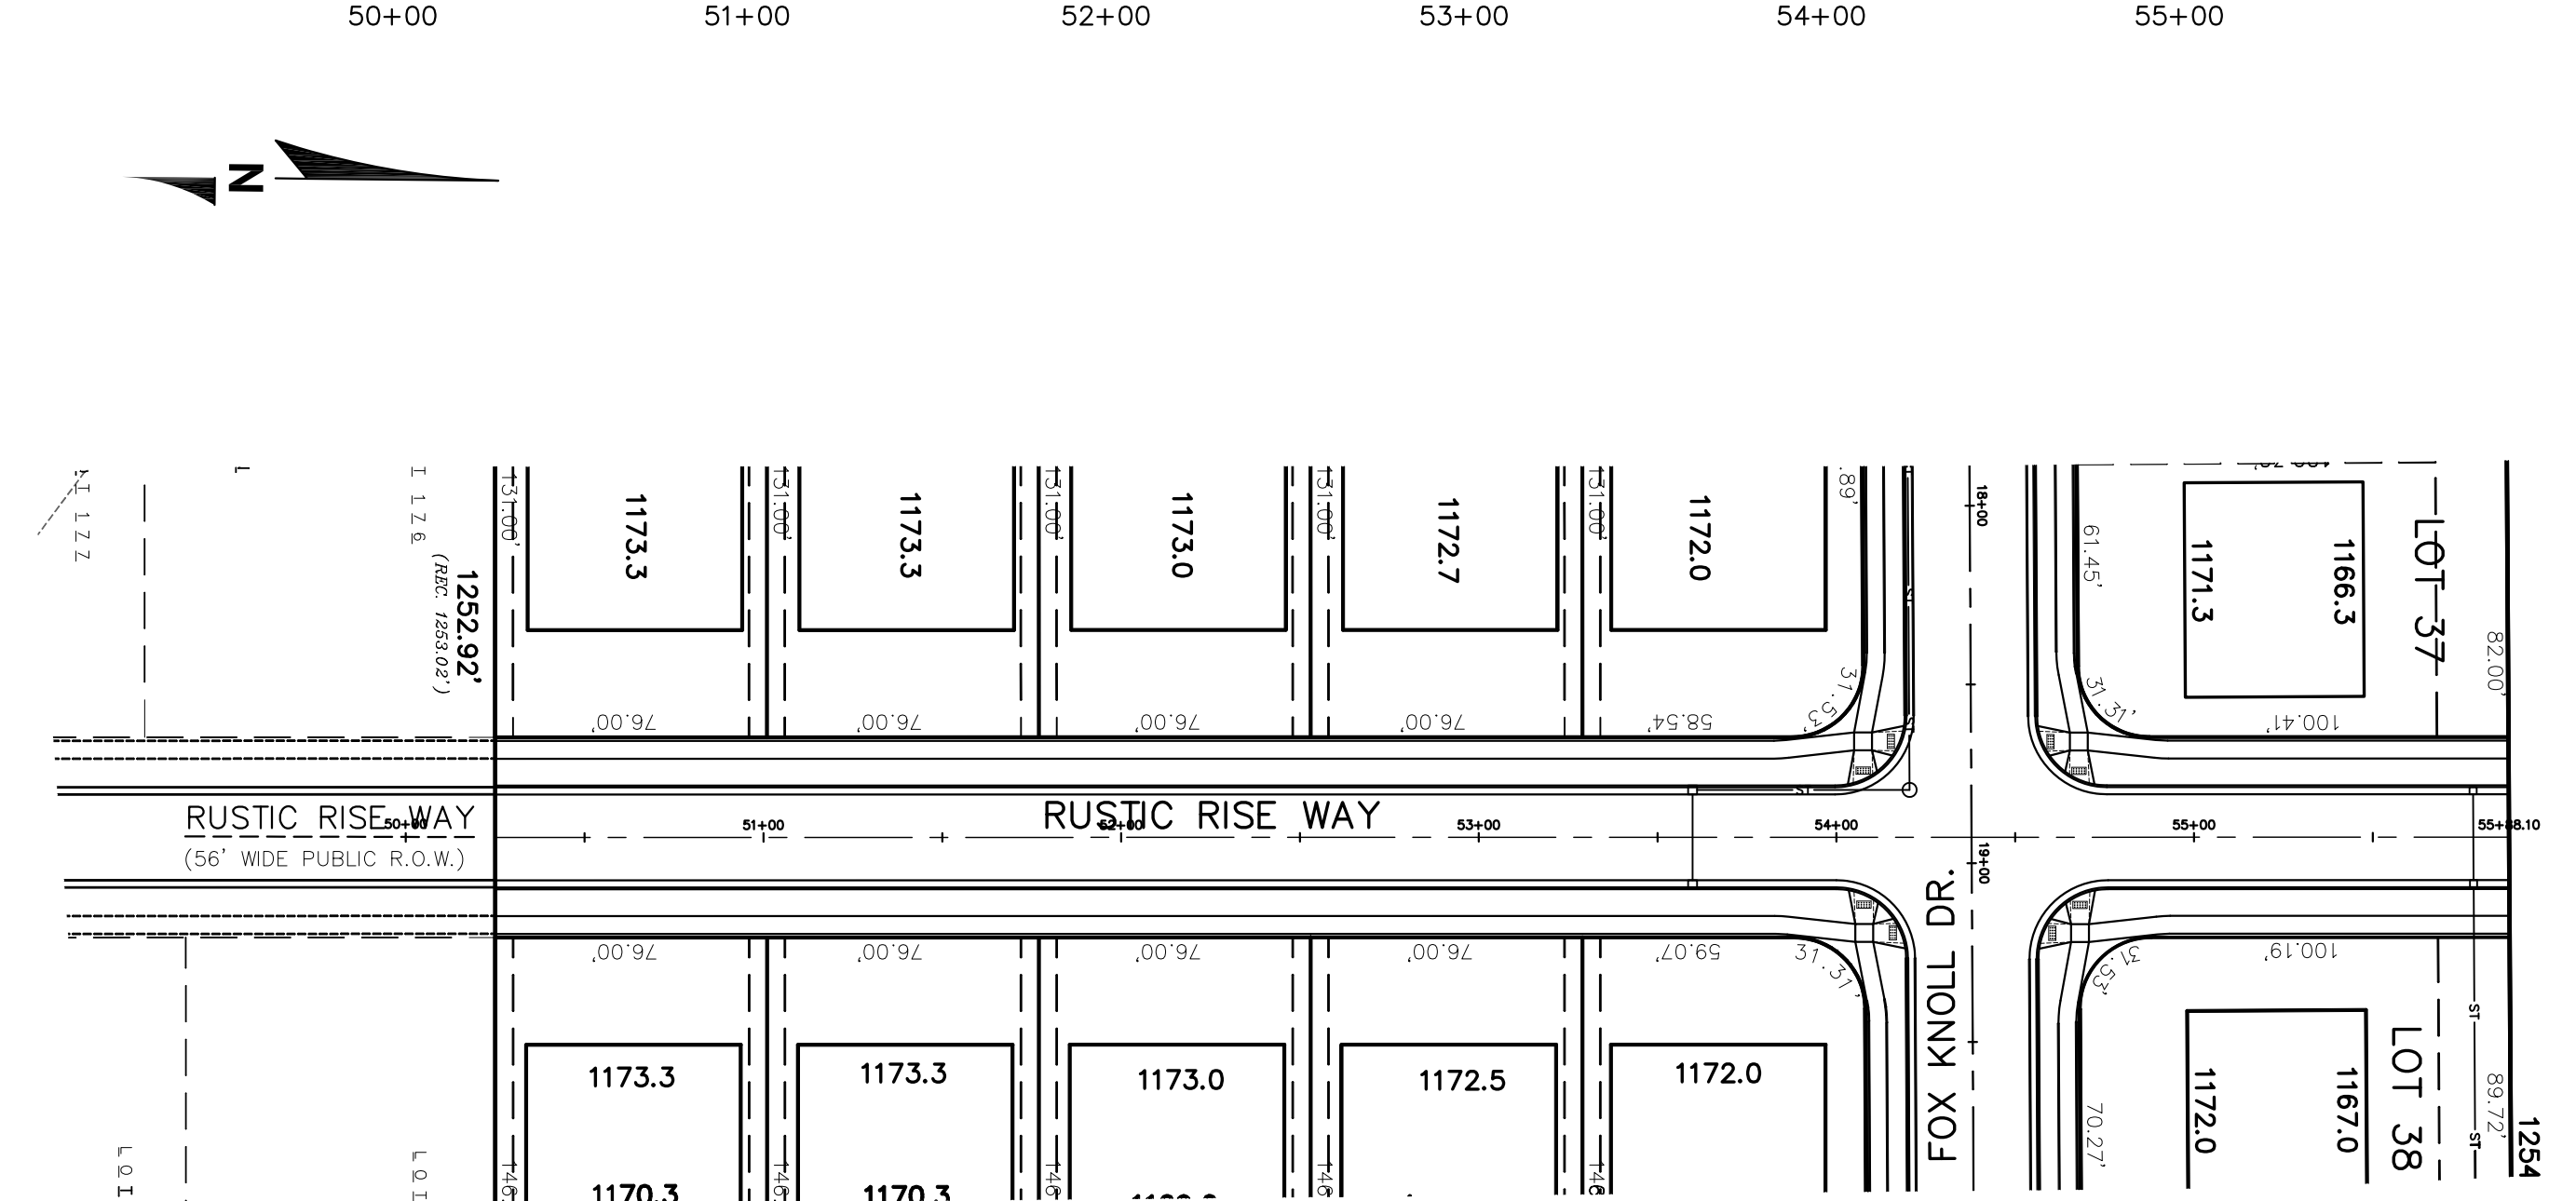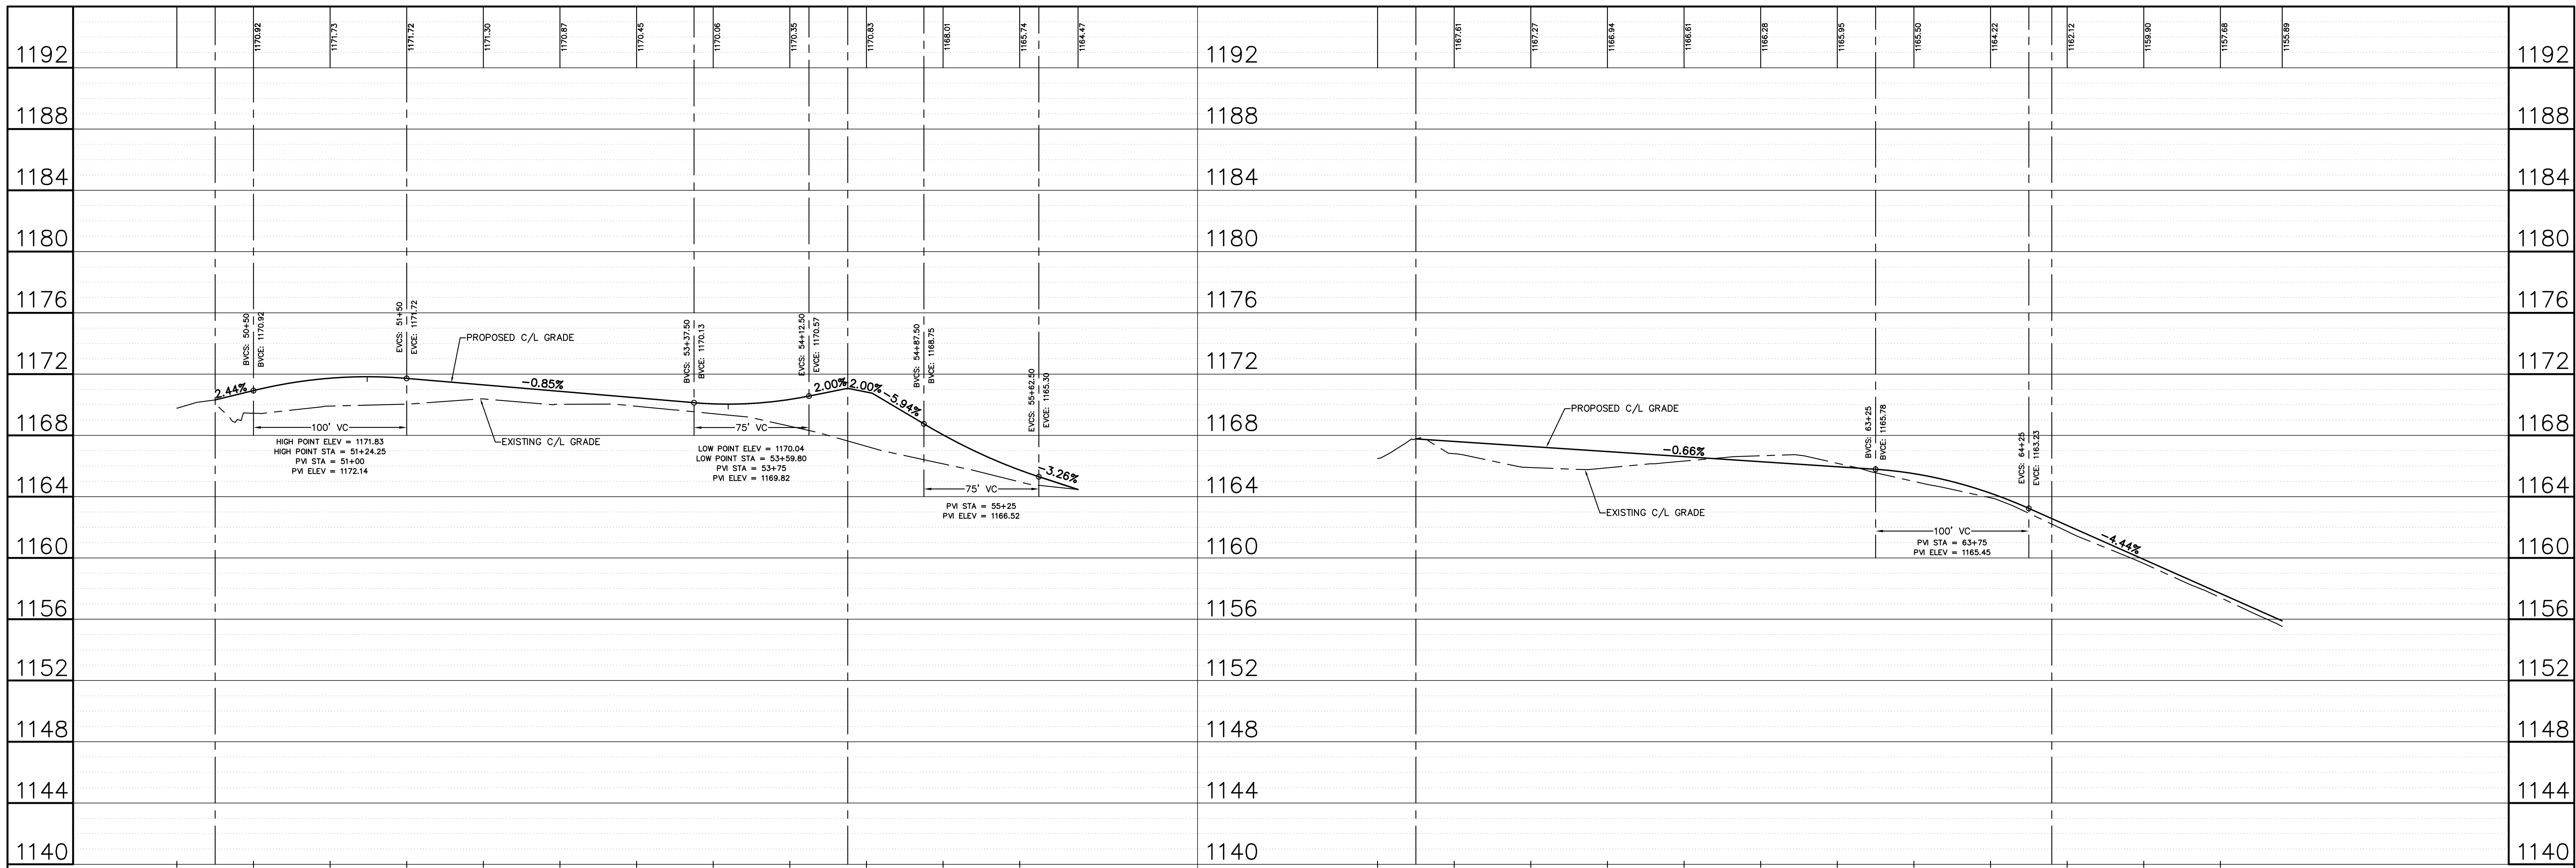

CJE NO.: 2019R0

REVISIONS:	CITY OF MADISON civil design and consulting 9205 W. Center Street Suite 214 Milwaukee, WI 53222 PH. (414) 443-1312 www.cj-engineering.com	
	ROADWAY & STORM SEWER PLAN & PROFILE FOX KNOLL IN: RUSTIC RISE WAY FROM: EAGLE TRACE SUBD. TO: NORTH PROPERTY LINE IN: TAWNY ELM PARKWAY FROM: EAGLE TRACE SUBD. TO: NORTH PROPERTY LINE	
SCALE: HORZ. 1"=50' VERT. 1"=5'	DATE: 03-30-2021 CJE JOB NO.: C-E2019R0	DWG BY: R. BRUCKNER CHKD BY: C. JACKSON
		C2.2
		SHEET 4 OF 4

