









milwaukee 333 East Chicago Street  
Milwaukee, Wisconsin 53202  
414.271.5350

madison 309 West Johnson Street, Suite 202  
Madison, Wisconsin 53703  
608.442.2550

denver 1899 Wynkoop Street, Suite 300  
Denver, Colorado 80202  
303.595.4500

**PROJECT INFORMATION**

**CAPITAL  
HIGH SCHOOL  
RENOVATION &  
ADDITION**

**3902 Regent St.  
Madison, WI 53705**

**ISSUANCE AND REVISIONS**

DATE	DESCRIPTION
04/05/2021	SCHEMATIC DESIGN
05/05/2021	UDBC - PLAN COMM

**KEY PLAN**

**SHEET INFORMATION**

**PROGRESS DOCUMENTS  
NOT FOR CONSTRUCTION**


These documents reflect progress and intent and may be subject to change, including additional detail. These are not final construction documents and shall not be used for final bidding or construction-related purposes.

PROJECT MANAGER PM  
PROJECT NUMBER 320538-00

**SITE PLAN**


**C-1**

**DIGGERS HOTLINE**  
Toll Free (800) 242-8511 -or- 811  
Hearing Impaired TDD (800) 942-2289  
www.DiggersHotline.com

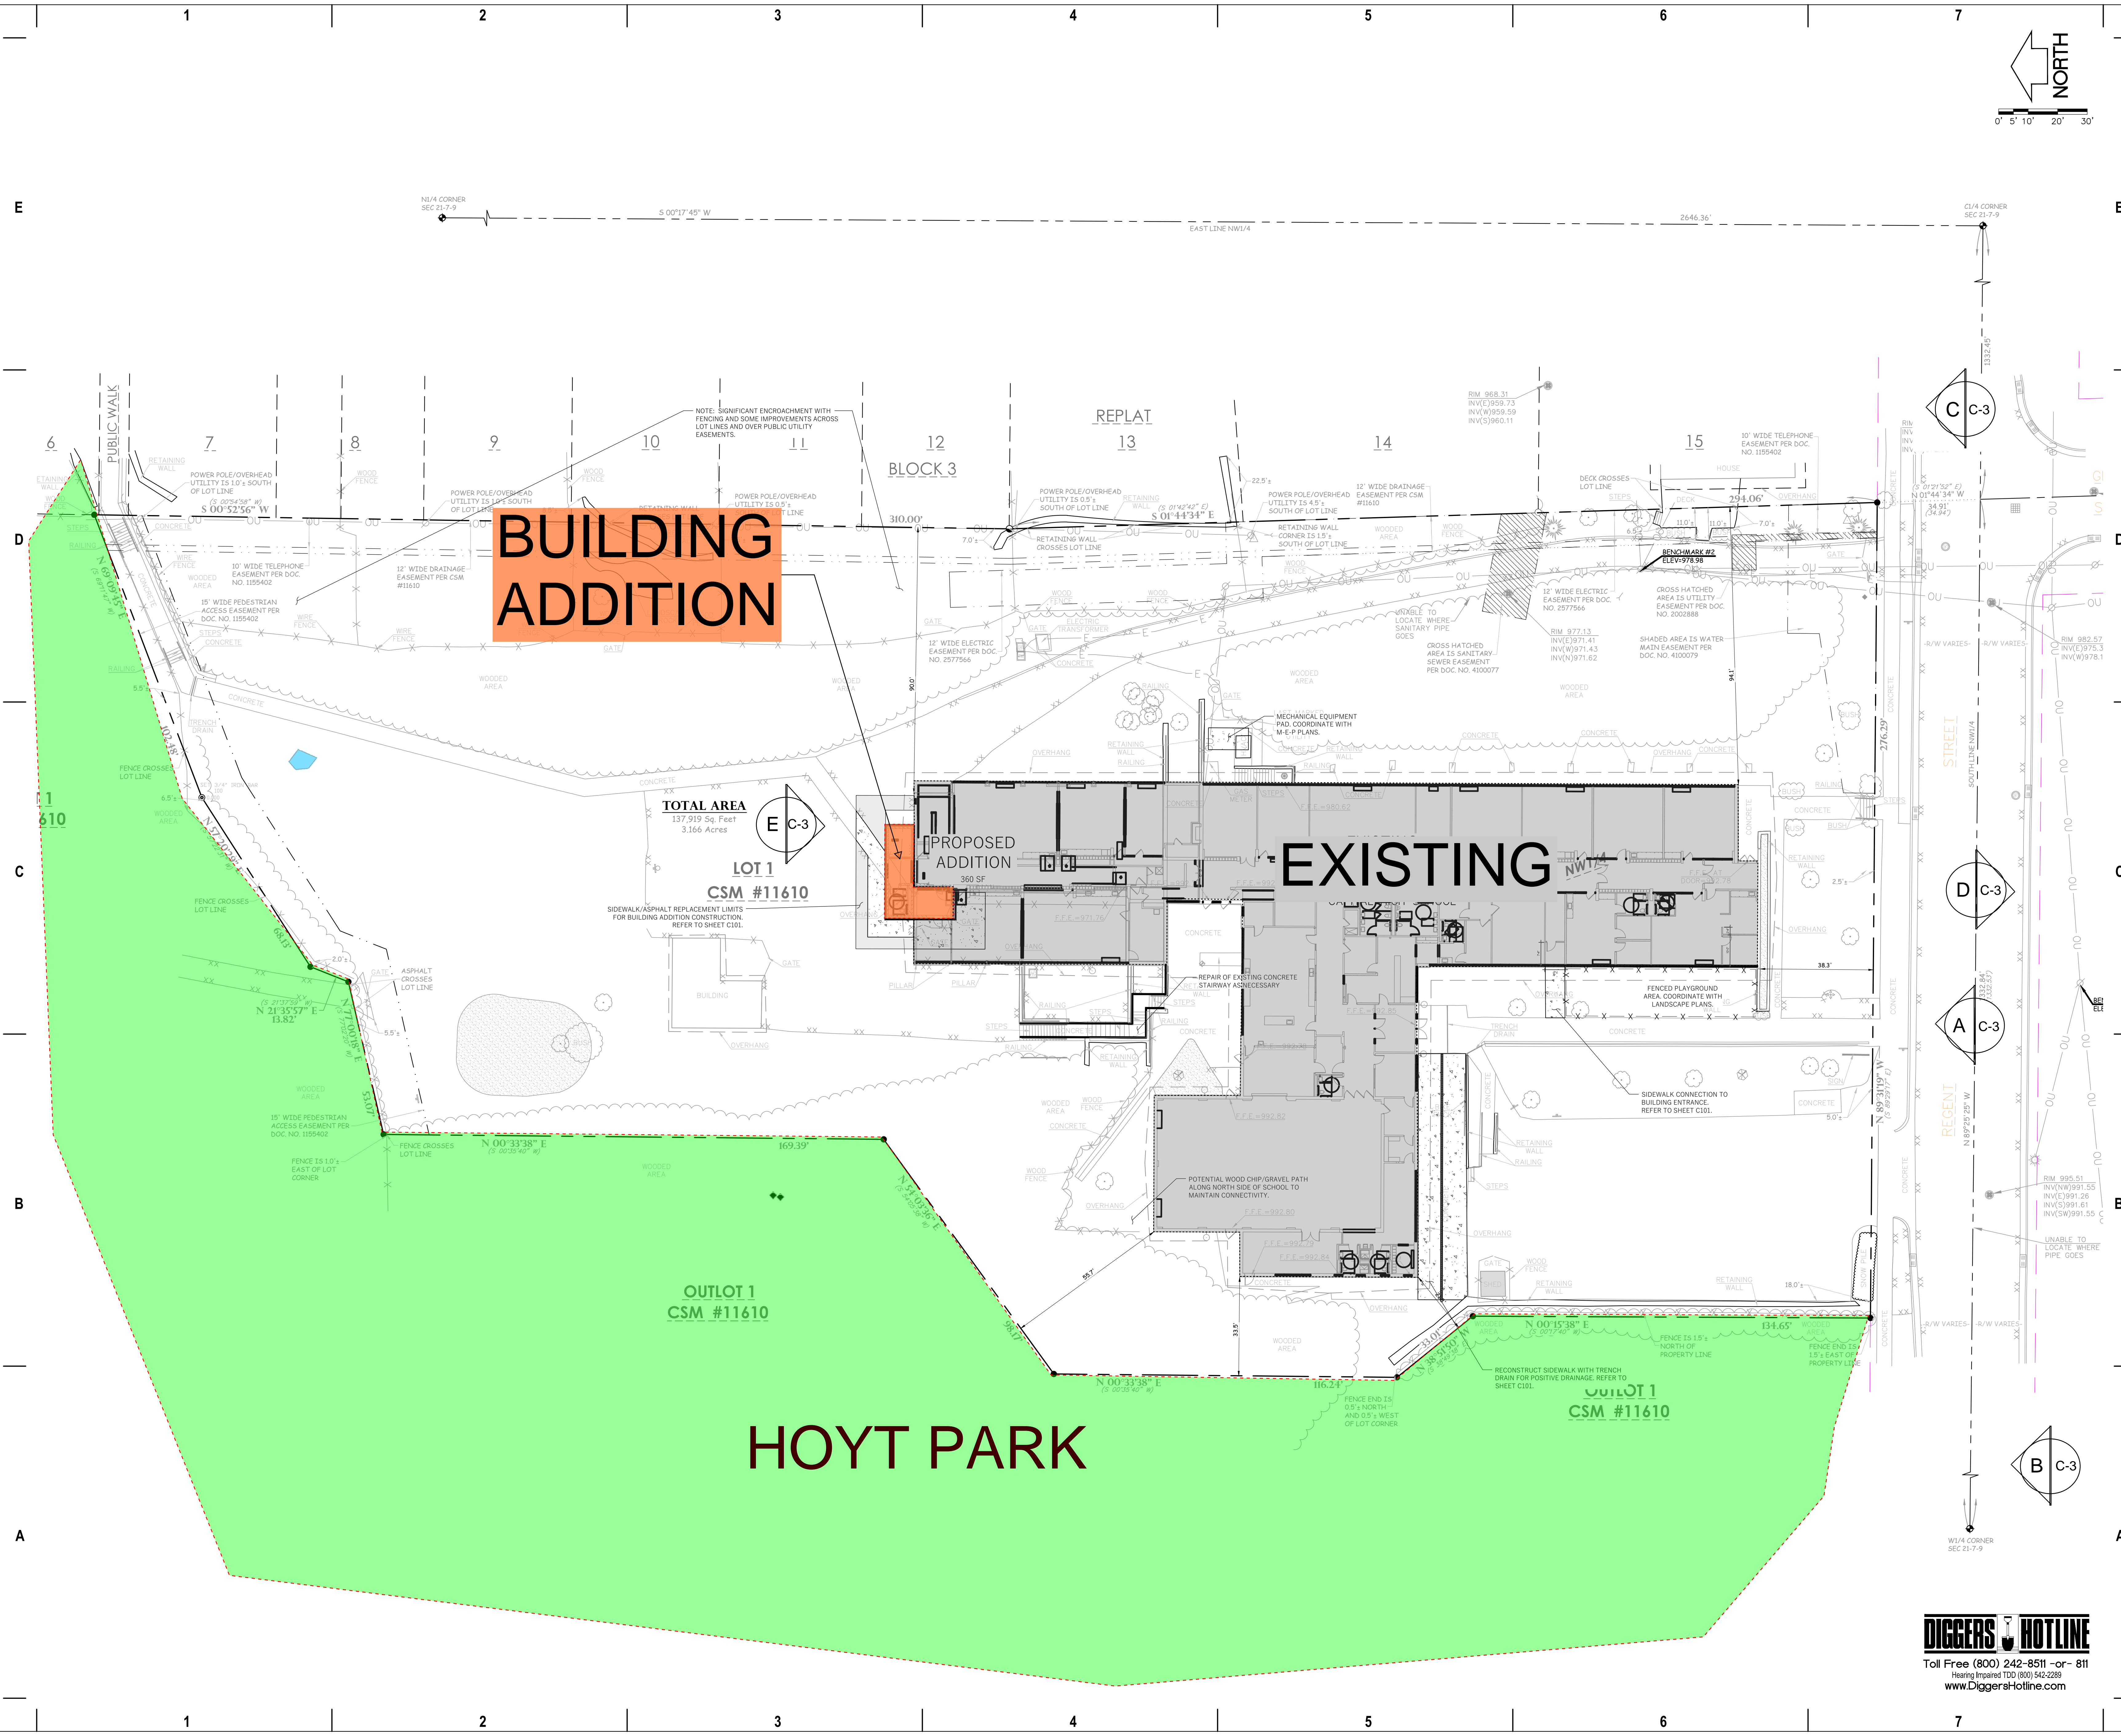

File: W:\2020\200696\_MWSP - Planned Referendum Projects\Way\Way-Capitol\200696\_Capitol HS Civil Design.dwg Layout: Site Plan User: adamw Plotted: Mon, 3/1/2021 11:20am



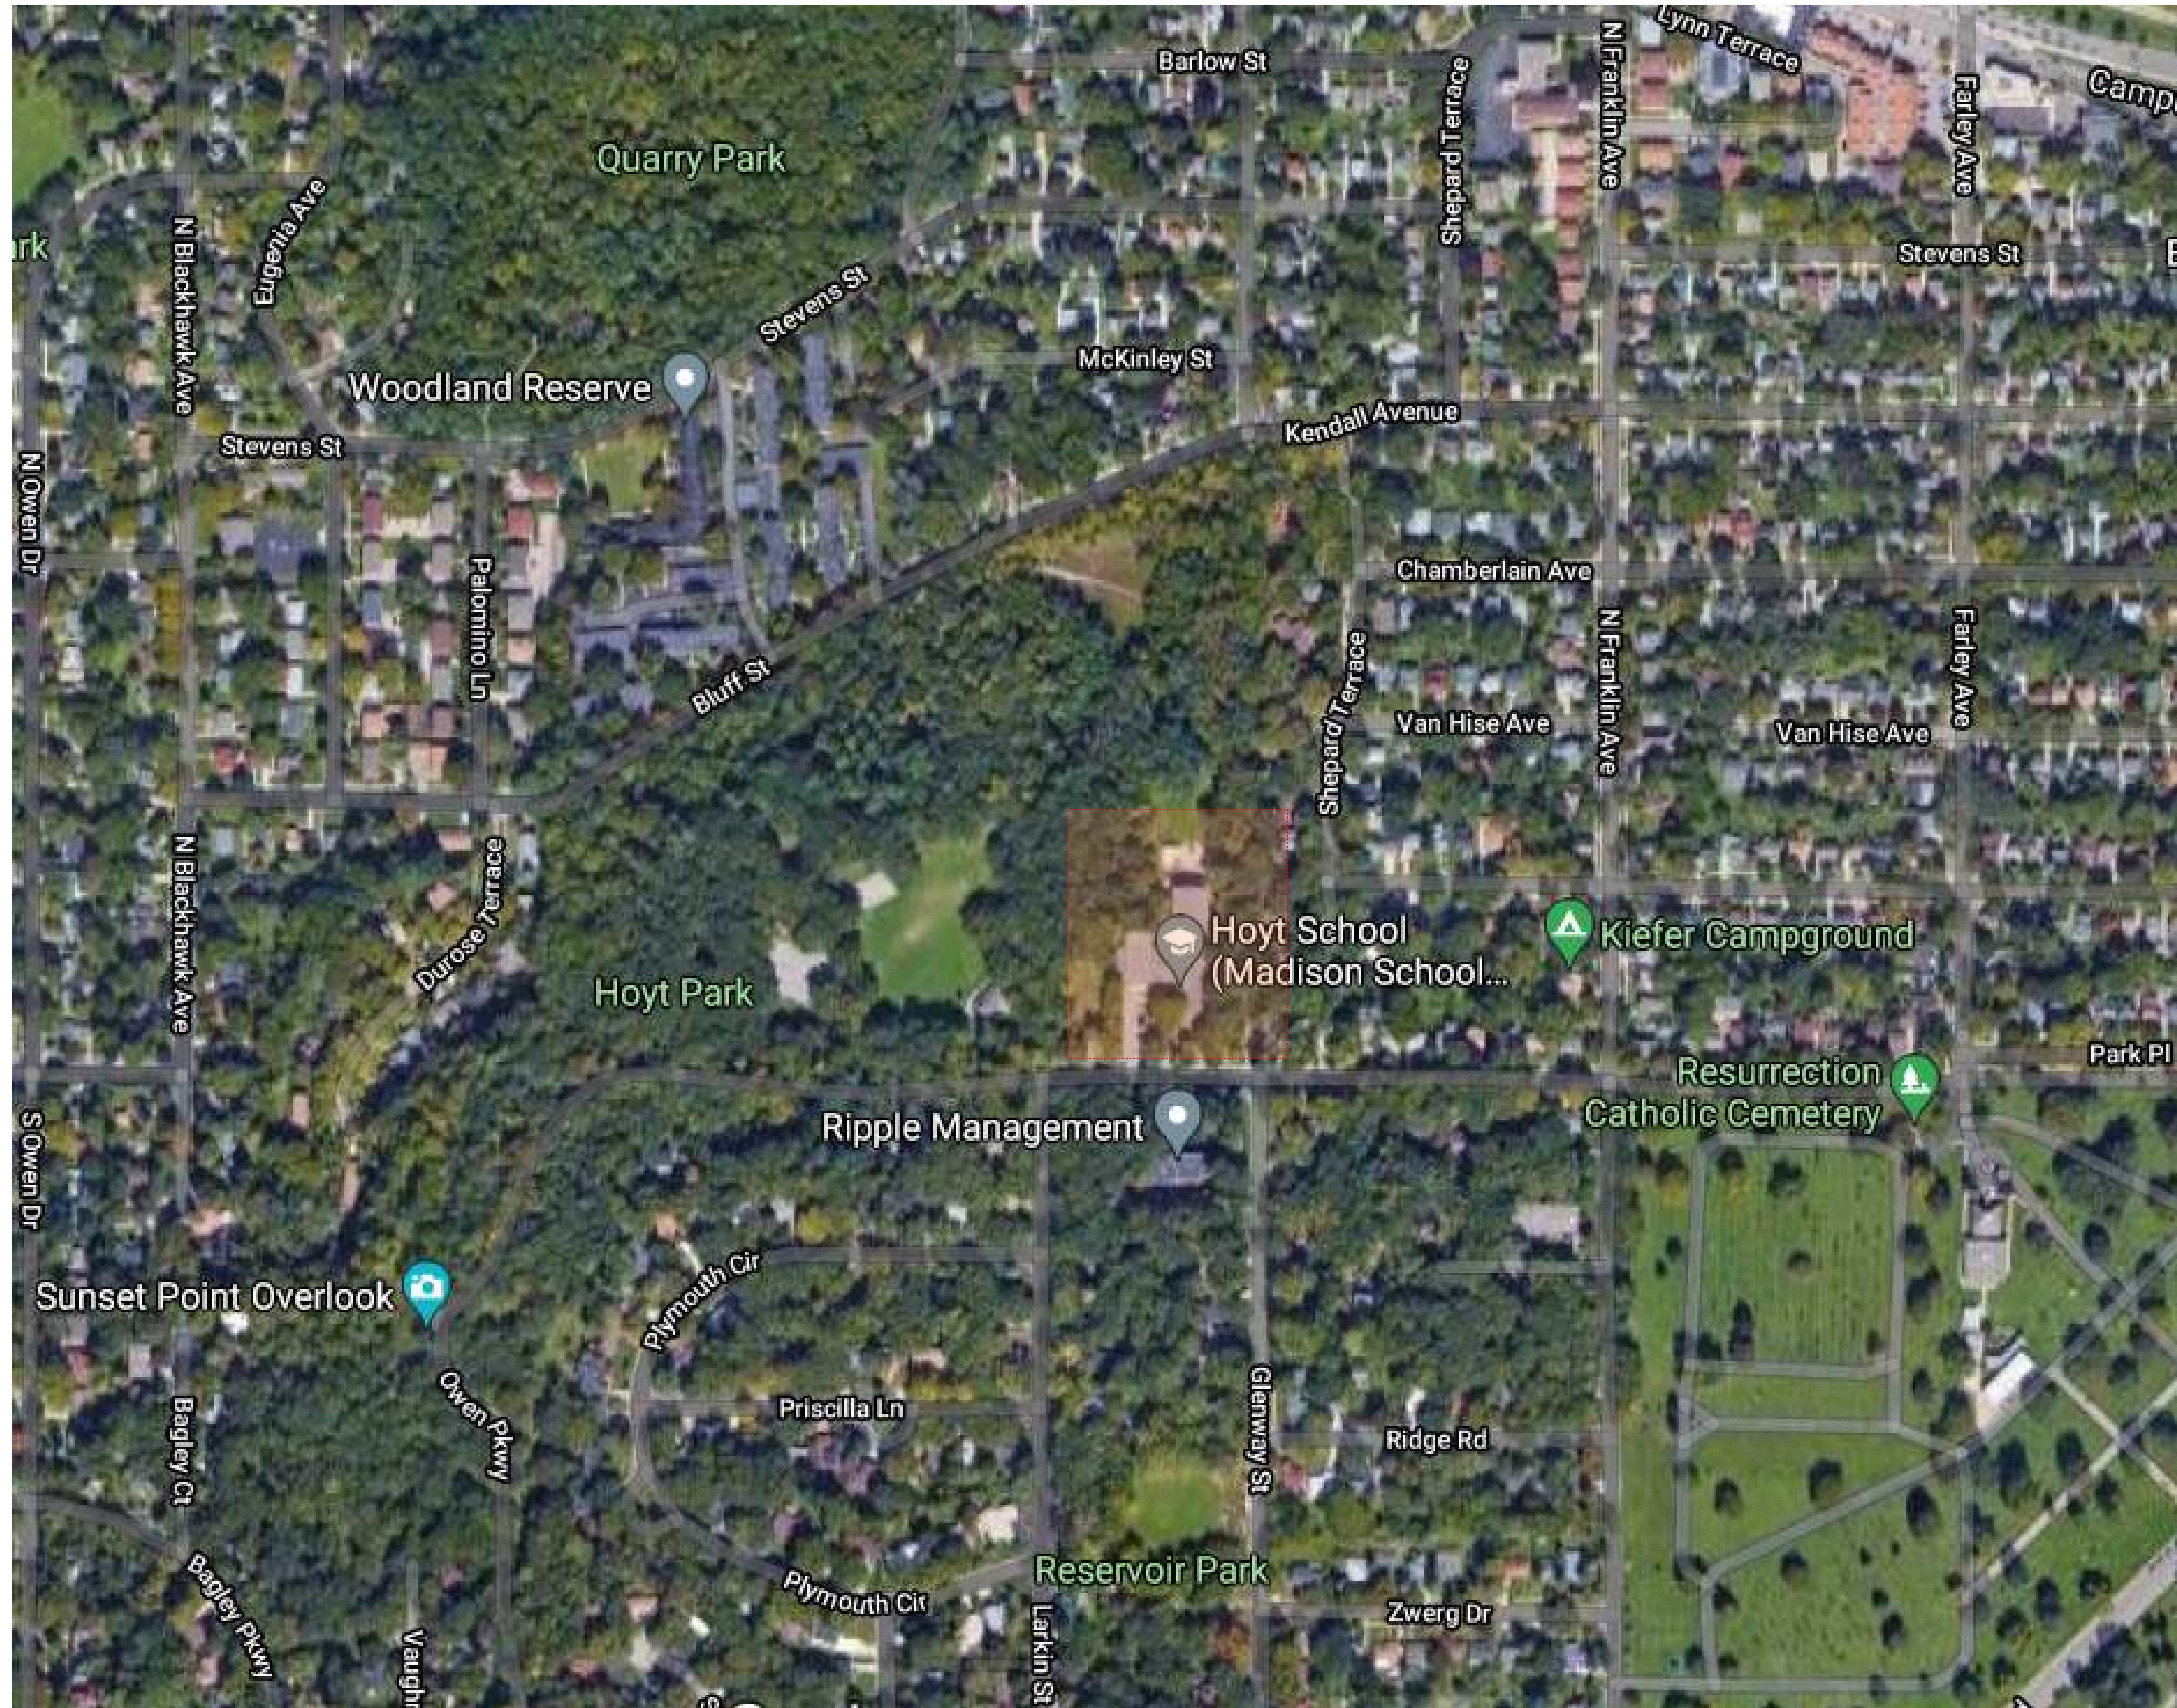

milwaukee 333 East Chicago Street  
 Milwaukee, Wisconsin 53202  
 414.271.5350  
 madison 309 West Johnson Street, Suite 202  
 Madison, Wisconsin 53703  
 608.442.2550  
 denver 1809 Wynkoop Street, Suite 300  
 Denver, Colorado 80202  
 303.566.4500

PROJECT INFORMATION

**CAPITAL  
 HIGHSCHOOL  
 RENOVATION &  
 ADDITIO**

3902 Regent St.  
 Madison, WI 53705

ISSUANCE AND REVISIONS

DATE	DESCRIPTION
04/05/2021	SCHEMATIC DESIGN
05/05/2021	UDC + PLAN COMM

KEY PLAN

SHEET INFORMATION

**PROGRESS DOCUMENTS  
 NOT FOR CONSTRUCTION**  
 These documents reflect progress and intent and may be subject to change, including additional detail. These are not final construction documents and shall not be used for final bidding or construction-related purposes.

PROJECT MANAGER PM  
 PROJECT NUMBER 320538-00

AREA PLAN

**C-2**






A/C-3



B/C-3



C/C-3

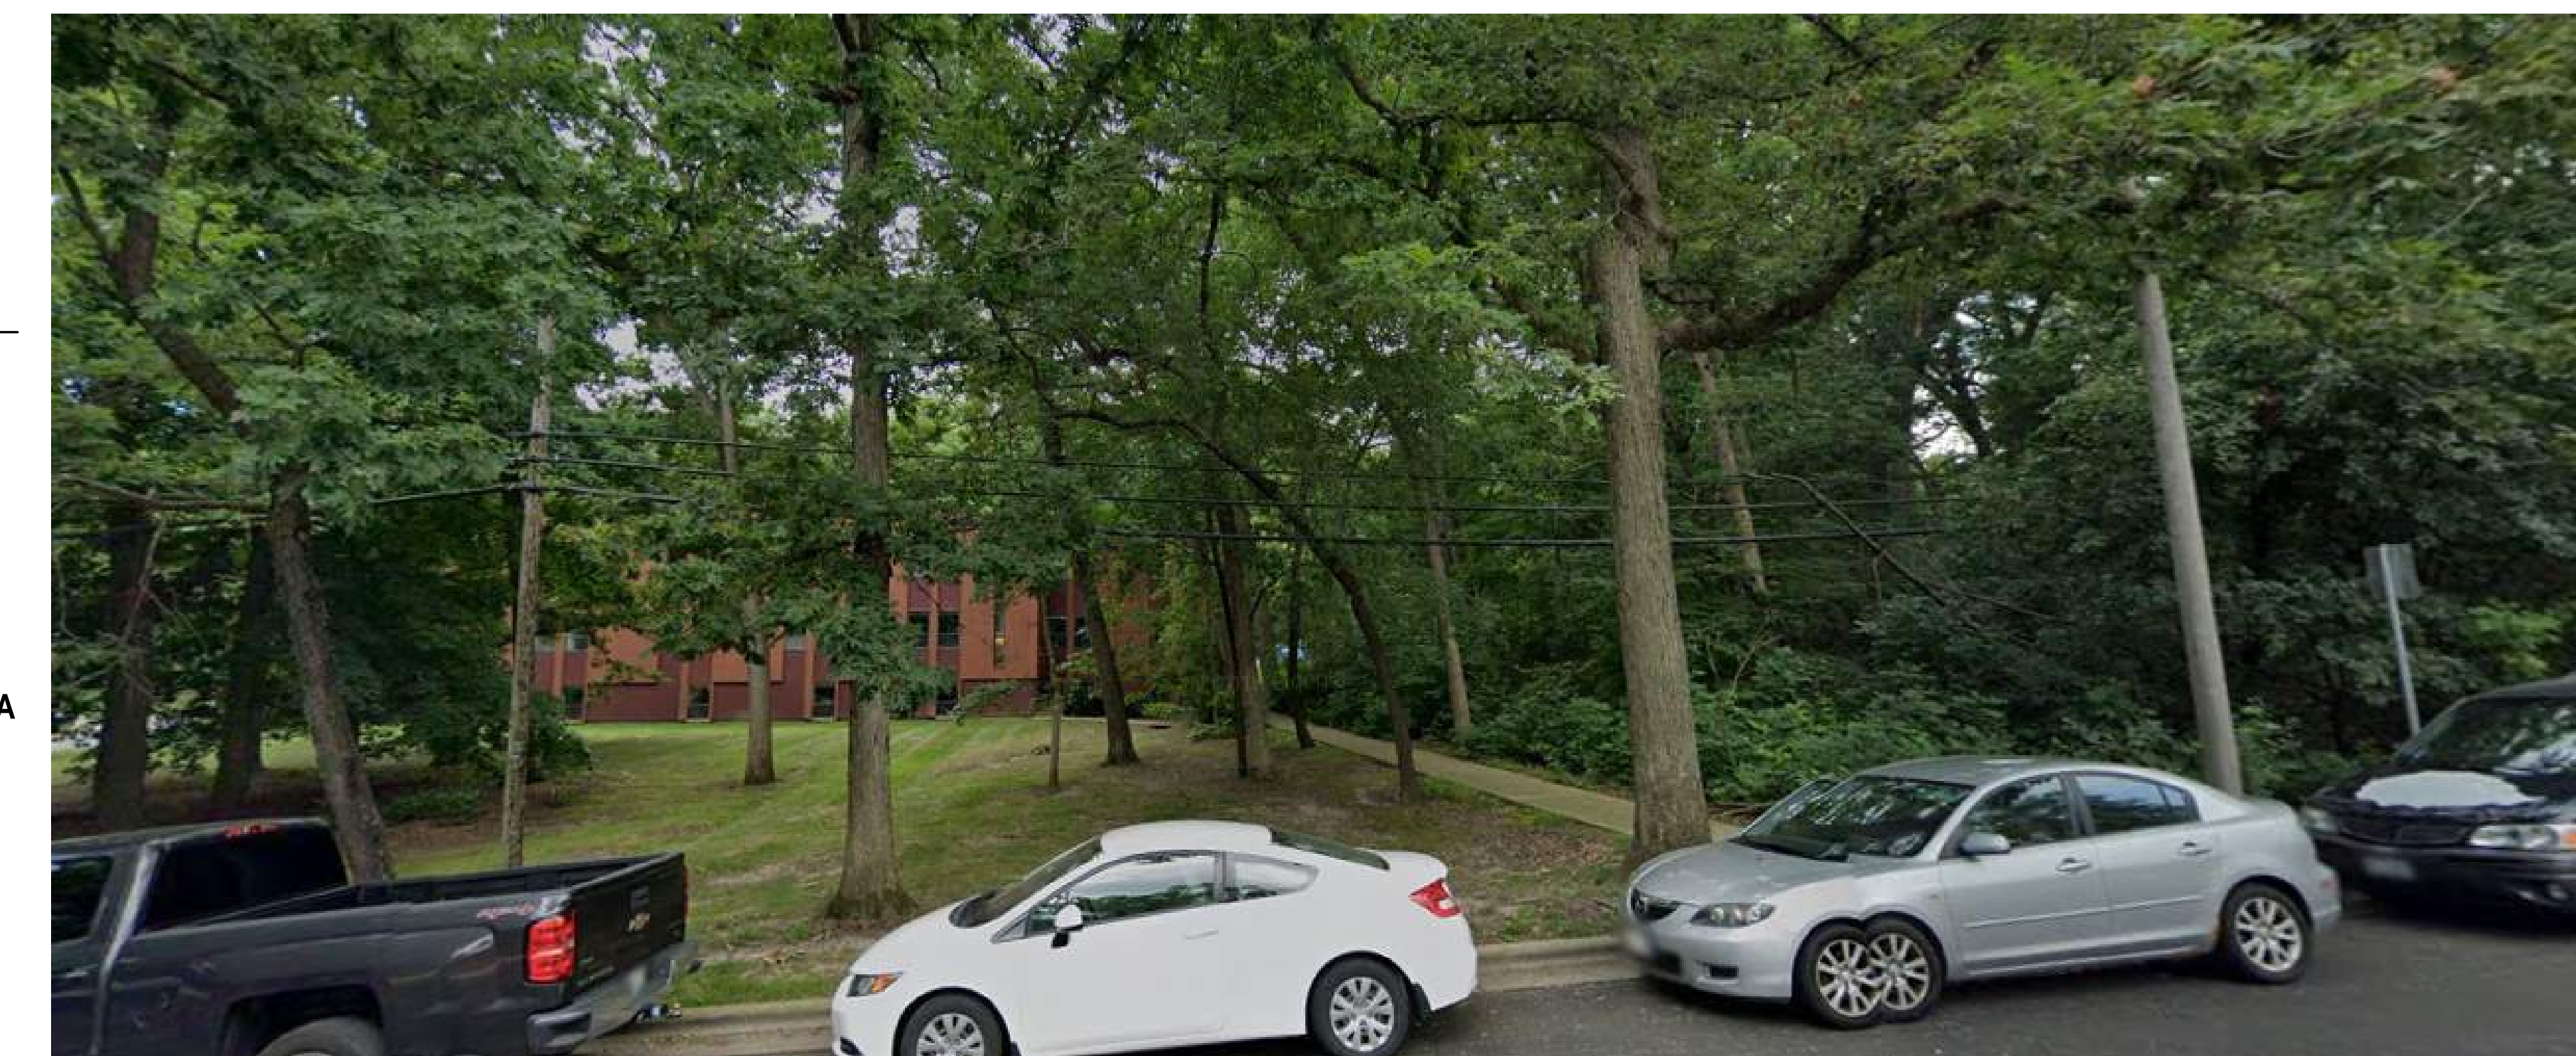

D/C-3



E/C-3



milwaukee 333 East Chicago Street  
Milwaukee, Wisconsin 53202  
414.271.5350  
E madison 309 West Johnson Street, Suite 202  
Madison, Wisconsin 53703  
608.442.2550  
denver 1899 Wynkoop Street, Suite 300  
Denver, Colorado 80202  
303.556.4500

PROJECT INFORMATION

CAPITAL  
HIGHSCHOOL  
RENOVATION &  
ADDITIO

D 3902 Regent St.  
Madison, WI 53705

ISSUANCE AND REVISIONS

DATE	DESCRIPTION
04/05/2021	SCHEMATIC DESIGN
05/05/2021	UBC - PLAN COMM

KEY PLAN

SHEET INFORMATION

**PROGRESS DOCUMENTS  
NOT FOR CONSTRUCTION**  
These documents reflect progress and intent and may be subject to change, including additional detail. These are not final construction documents and shall not be used for final bidding or construction-related purposes.

PROJECT MANAGER PM  
PROJECT NUMBER 320538 -00

SITE PHOTOS

C-3



1

2

3

4

5

6

7

E

D

C

B

A

KEYNOTES PER SHEET	
0443-02	CAST STONE SILL
0620-02	REPLACE/REPAIR WOOD FASCIA AS NEEDED
0762-01	PREFINISHED METAL GRAVEL STOP AND FASCIA
0842-01	FRP DOORS WITH ALUMINUM FRAME
0843-01	ALUMINUM-FRAMED STOREFRONT
0843-02	INFILL PANEL
B2010-01	CONCRETE MASONRY UNIT, WEATHER BARRIER, 5" MINERAL-WOOL INSULATION, 2" AIR SPACE, STONE VENEER
B2010-02	CONCRETE MASONRY UNIT, WEATHER BARRIER, 5" MINERAL-WOOL INSULATION, GYFI FRAMING SYSTEM, WOOD PANELING
B2010-03	CONCRETE MASONRY UNIT, WEATHER BARRIER, 5" BOARD INSULATION, LATH AND STUCCO SYSTEM
B3010-01	MODIFIED ASPHALT ROOFING SYSTEM WITH 6" POLYISOCYANURATE INSULATION OVER METAL DECK



milwaukee 333 East Chicago Street  
Milwaukee, Wisconsin 53202  
414.271.5350

madison 309 West Johnson Street, Suite 202  
Madison, Wisconsin 53703  
608.442.2550

denver 1809 Wynkoop Street, Suite 300  
Denver, Colorado 80202  
303.595.4500






PROJECT INFORMATION

**CAPITAL  
HIGHSCHOOL  
RENOVATION &  
ADDITION**

**3902 Regent St.  
Madison, WI 53705**

ISSUANCE AND REVISIONS

DATE	DESCRIPTION
04/05/2021	SCHEMATIC DESIGN
05/05/2021	UDC - PLAN COMM

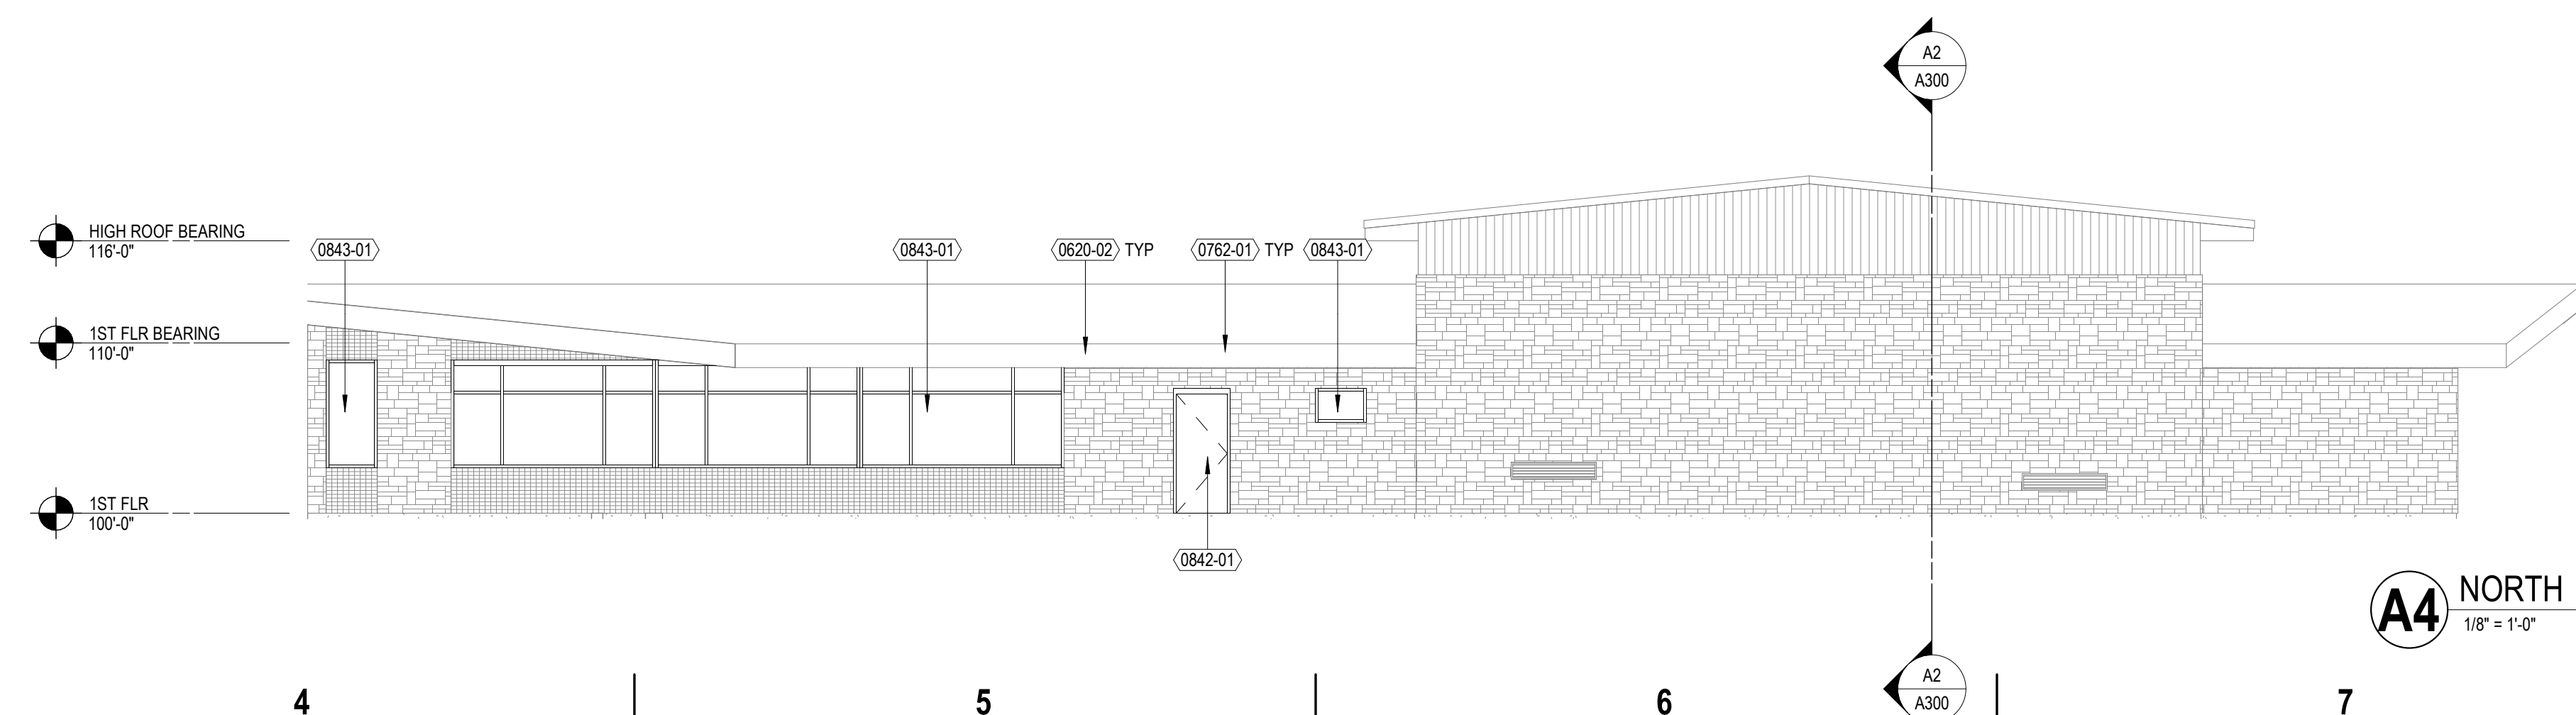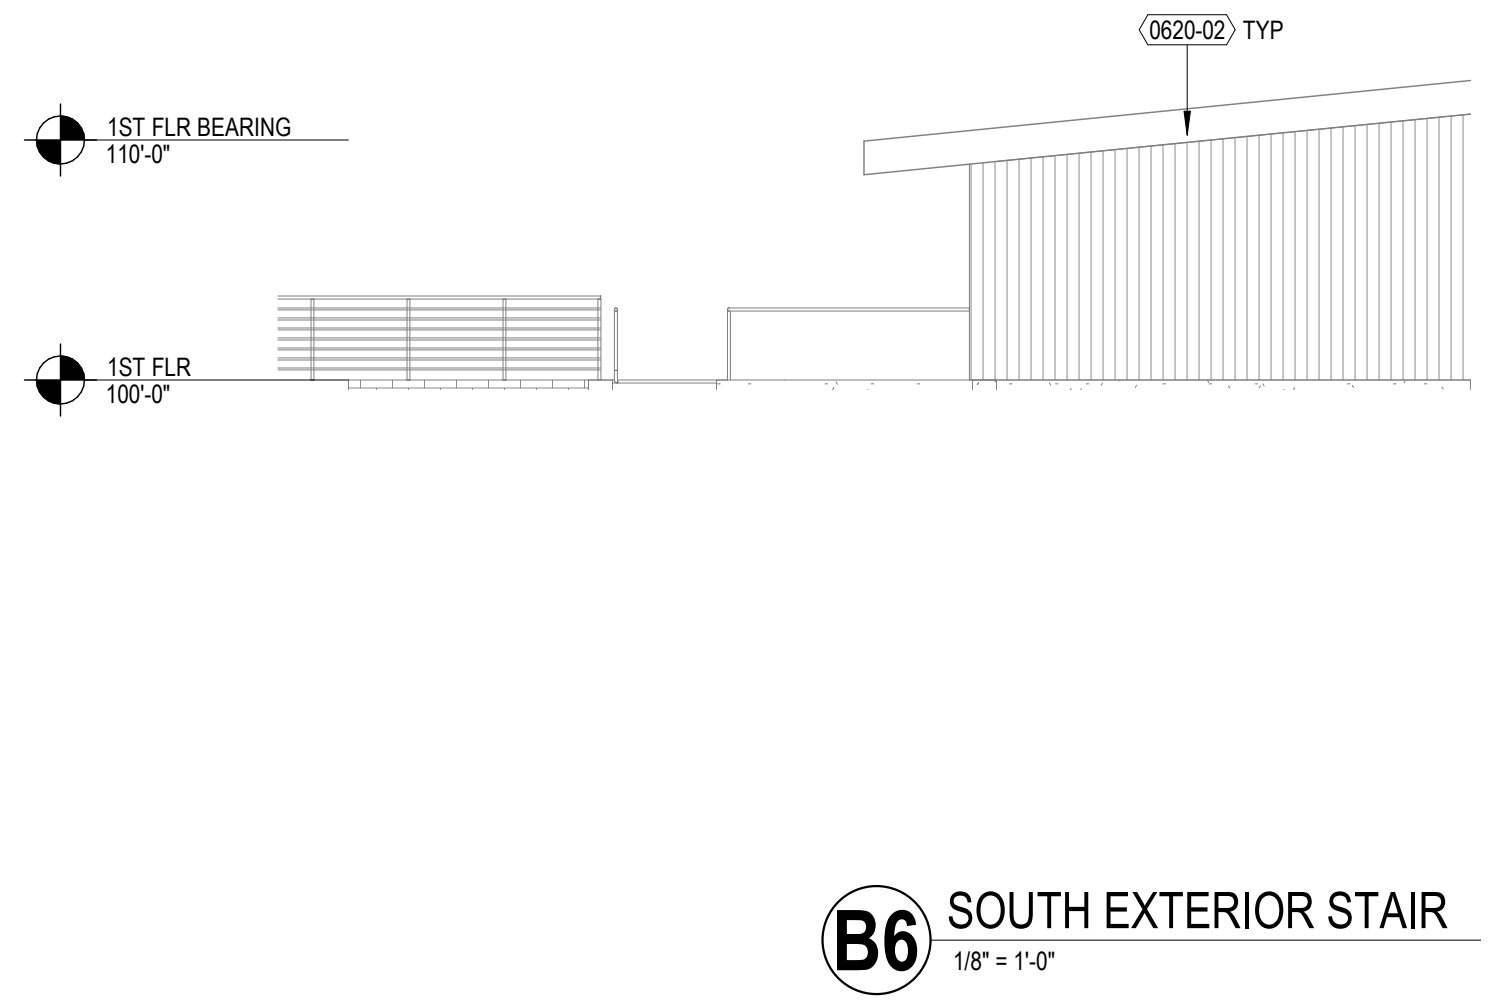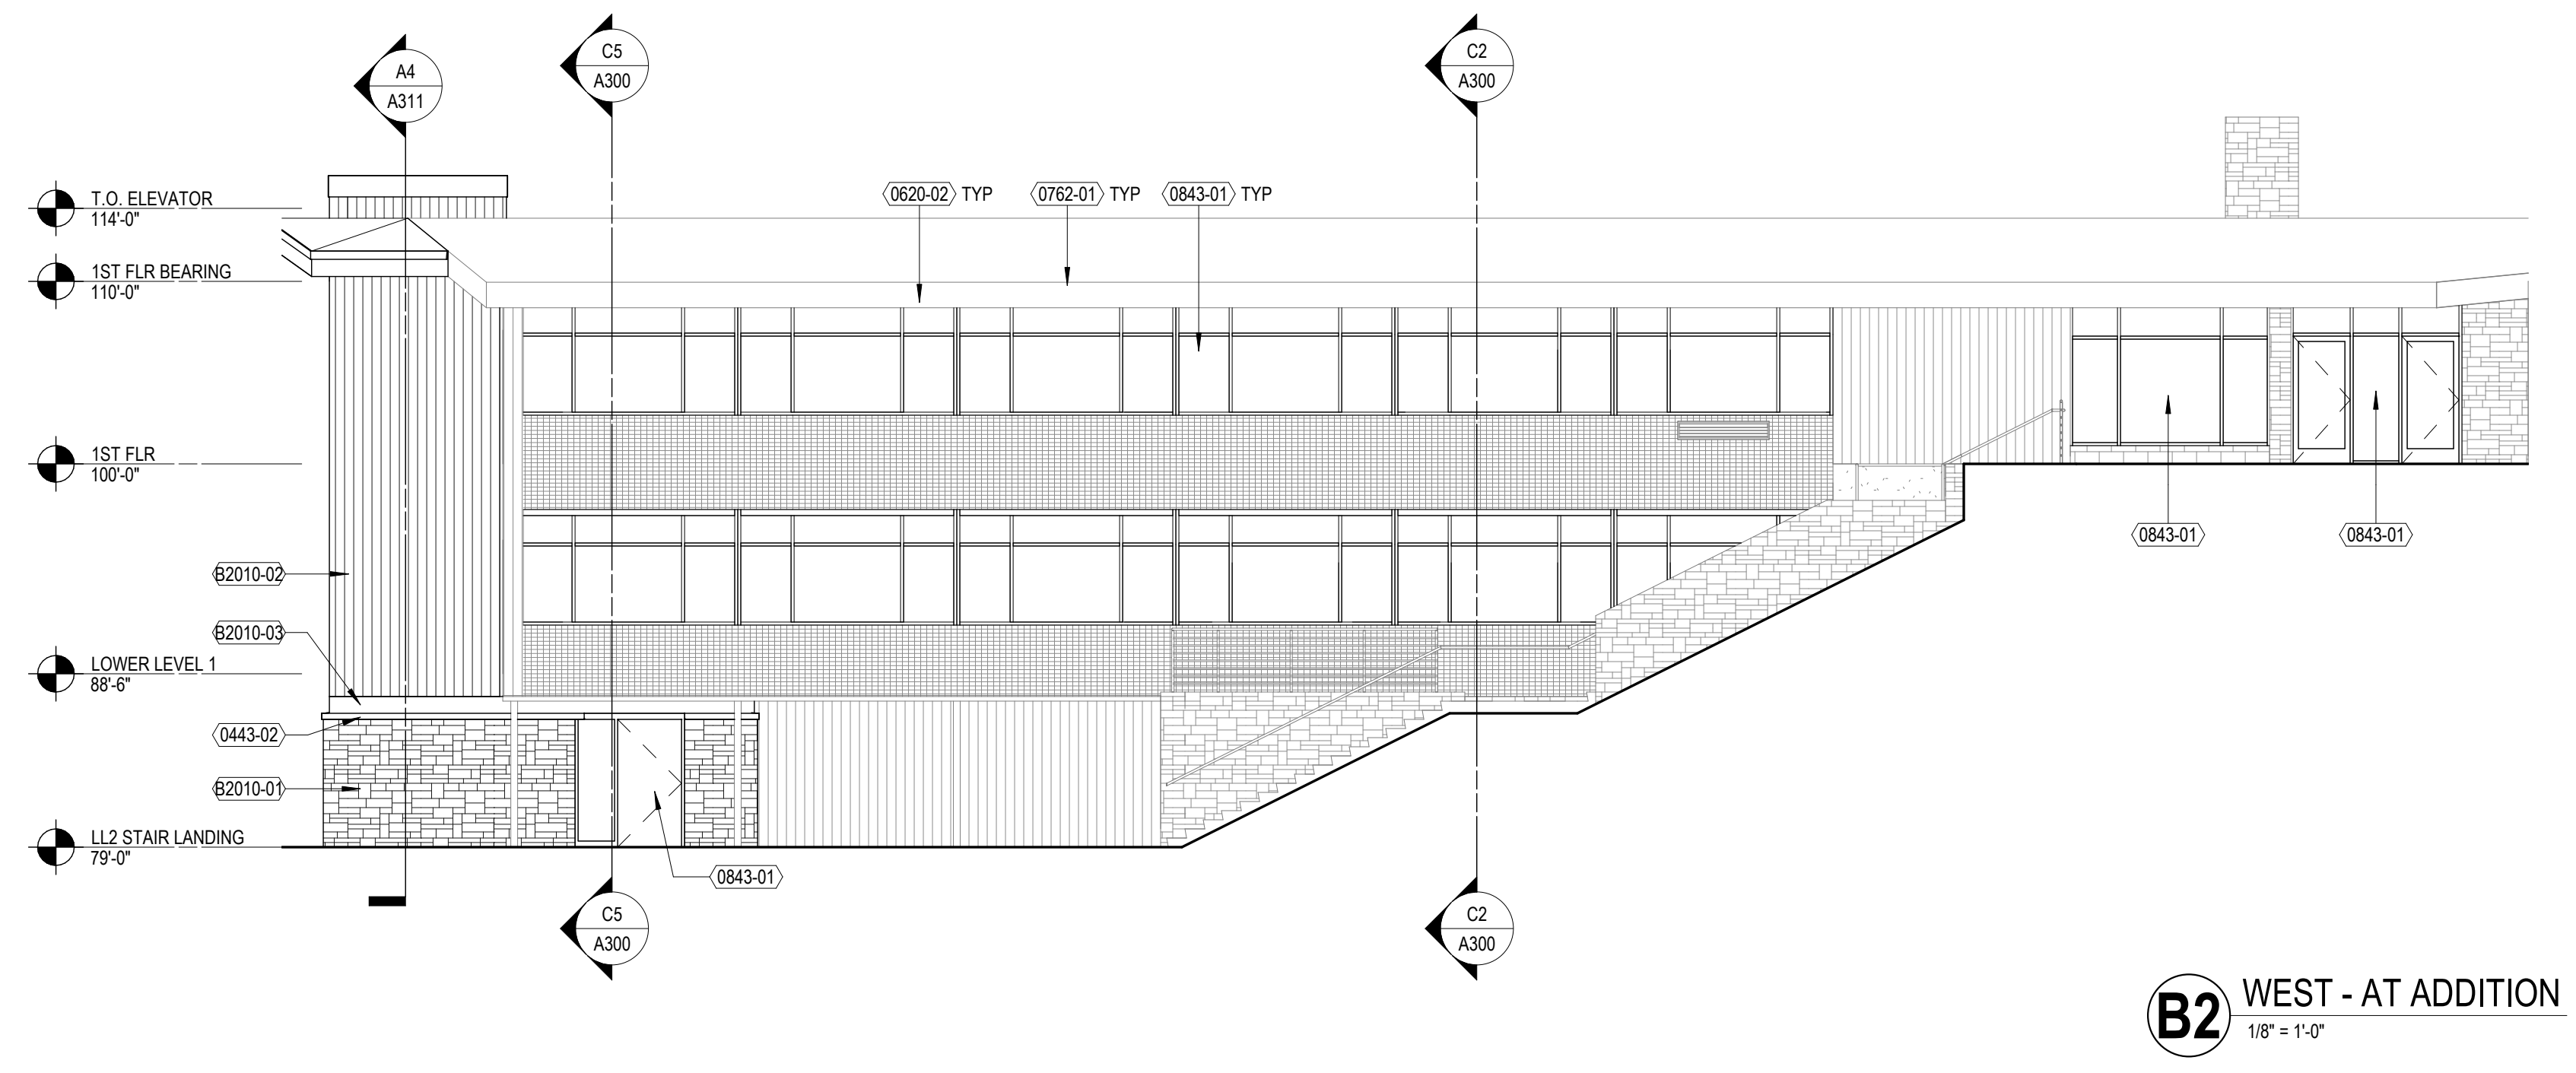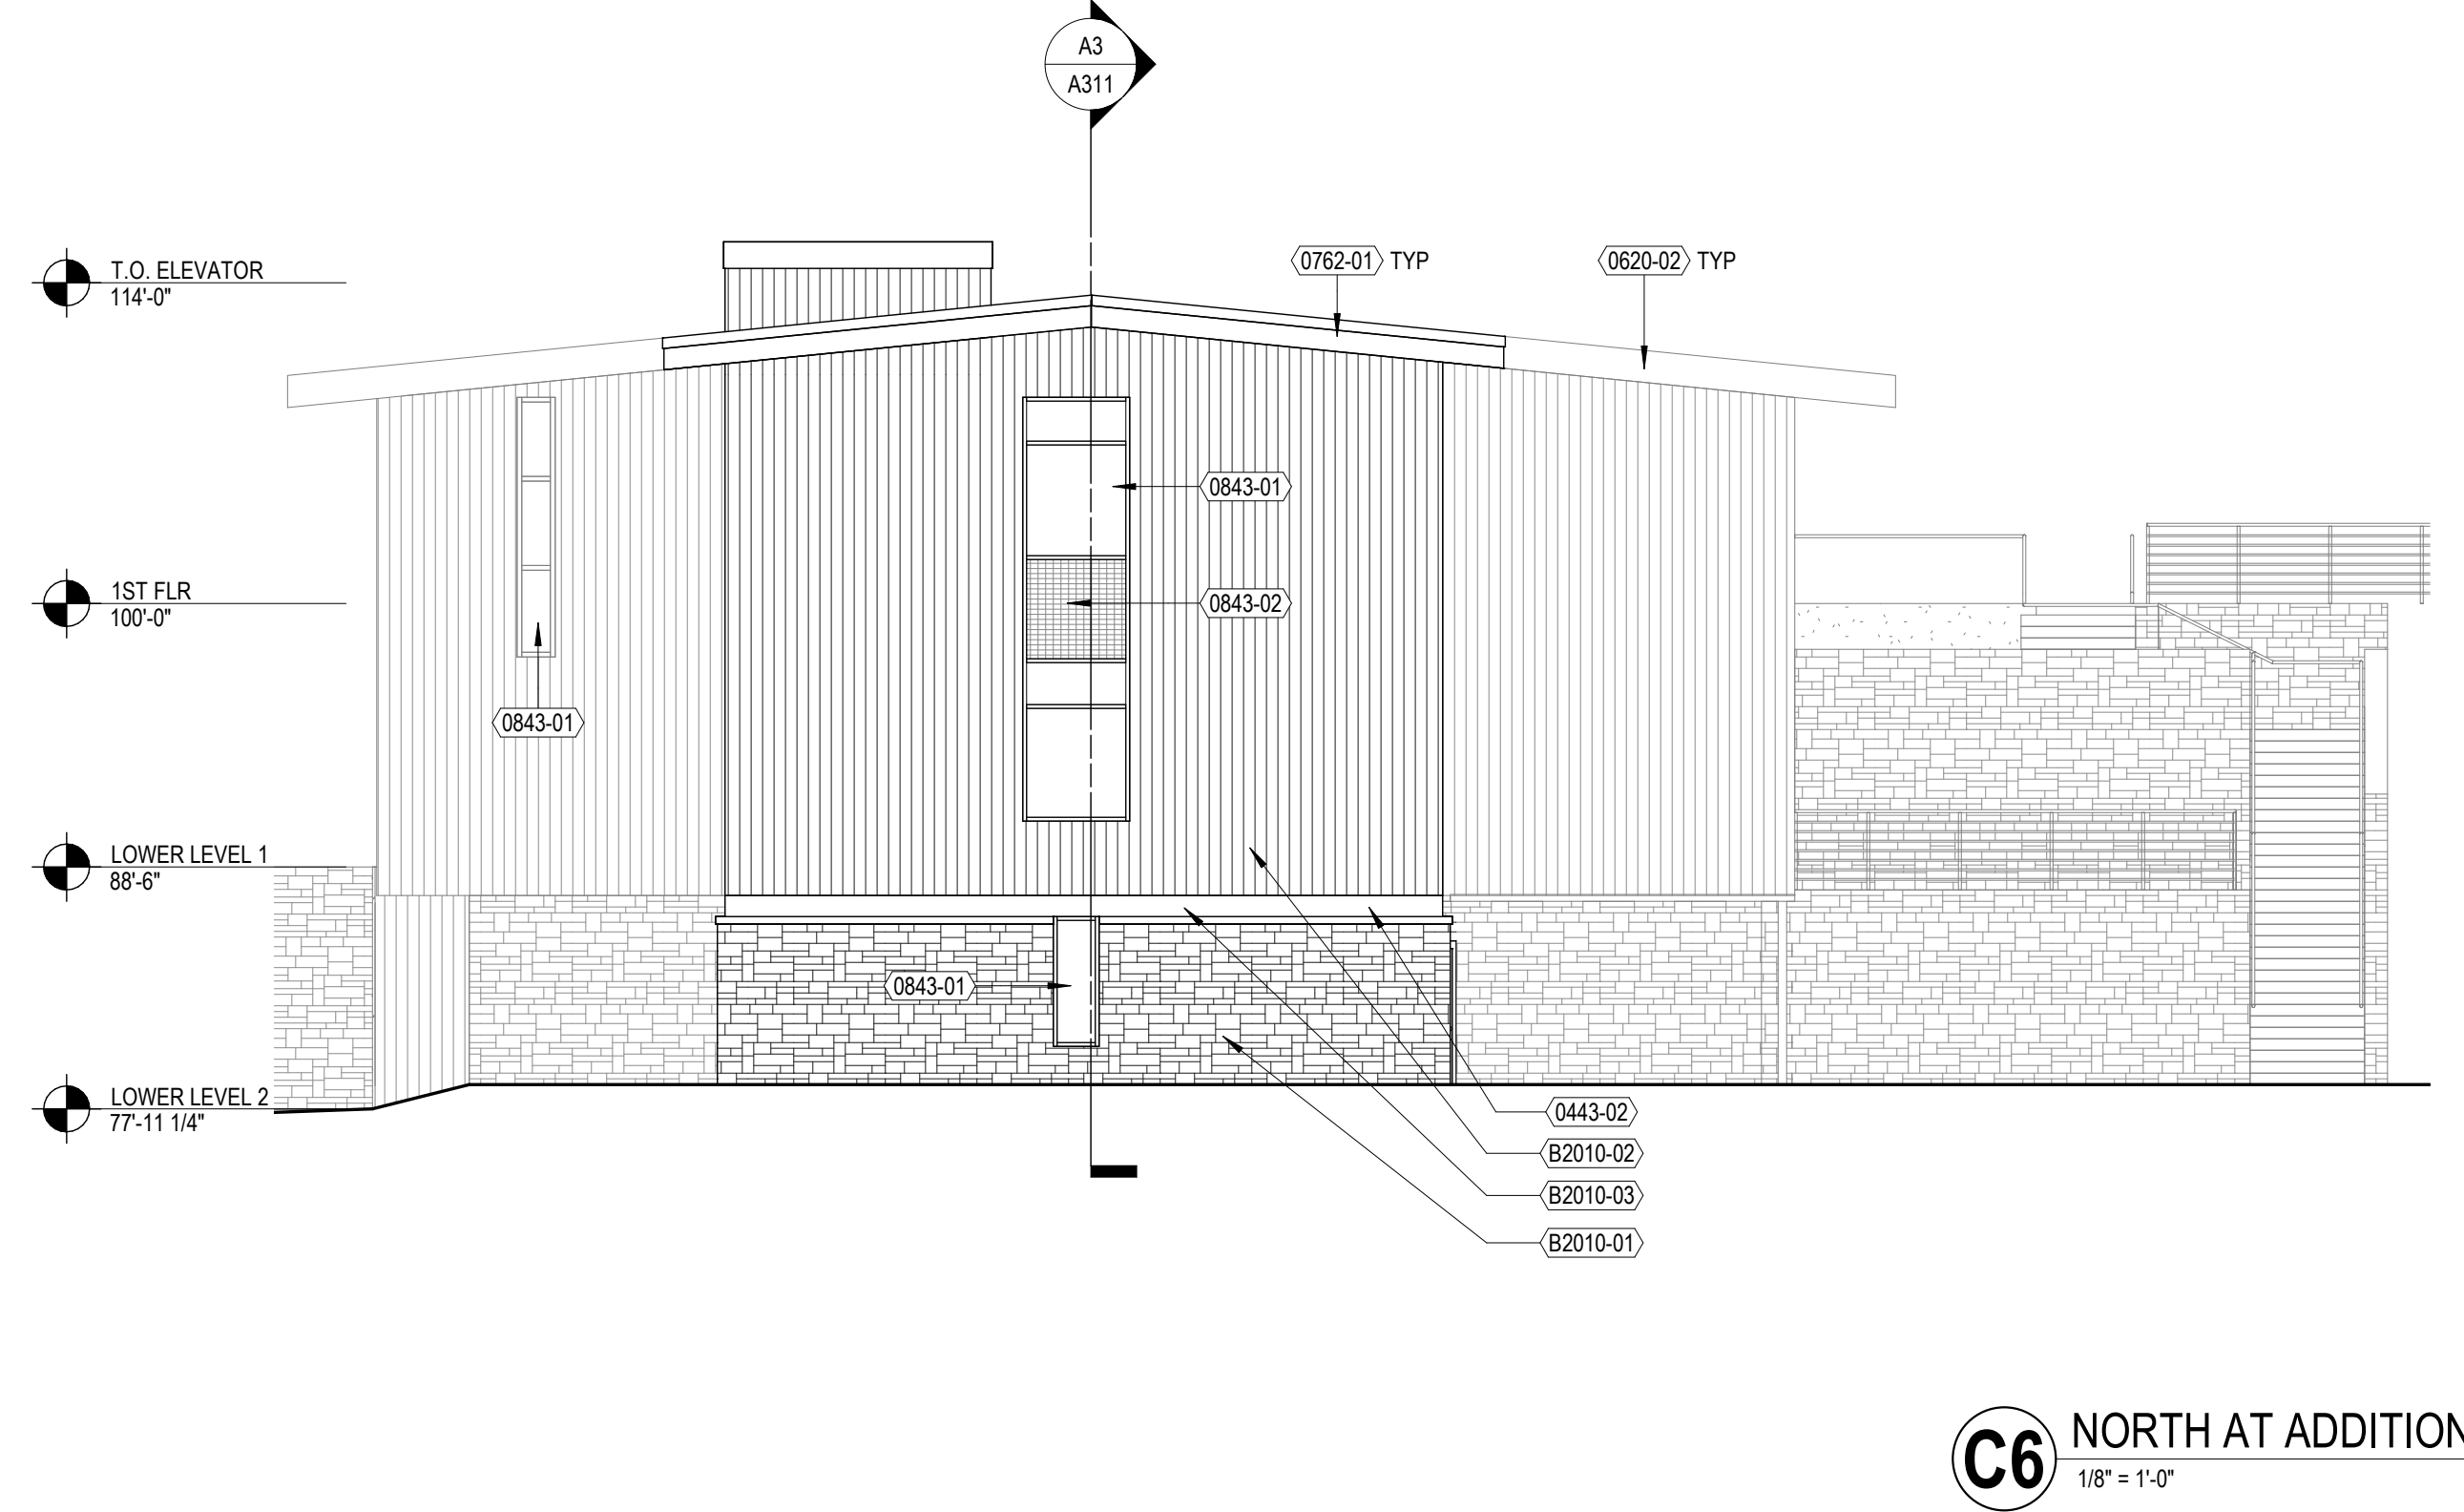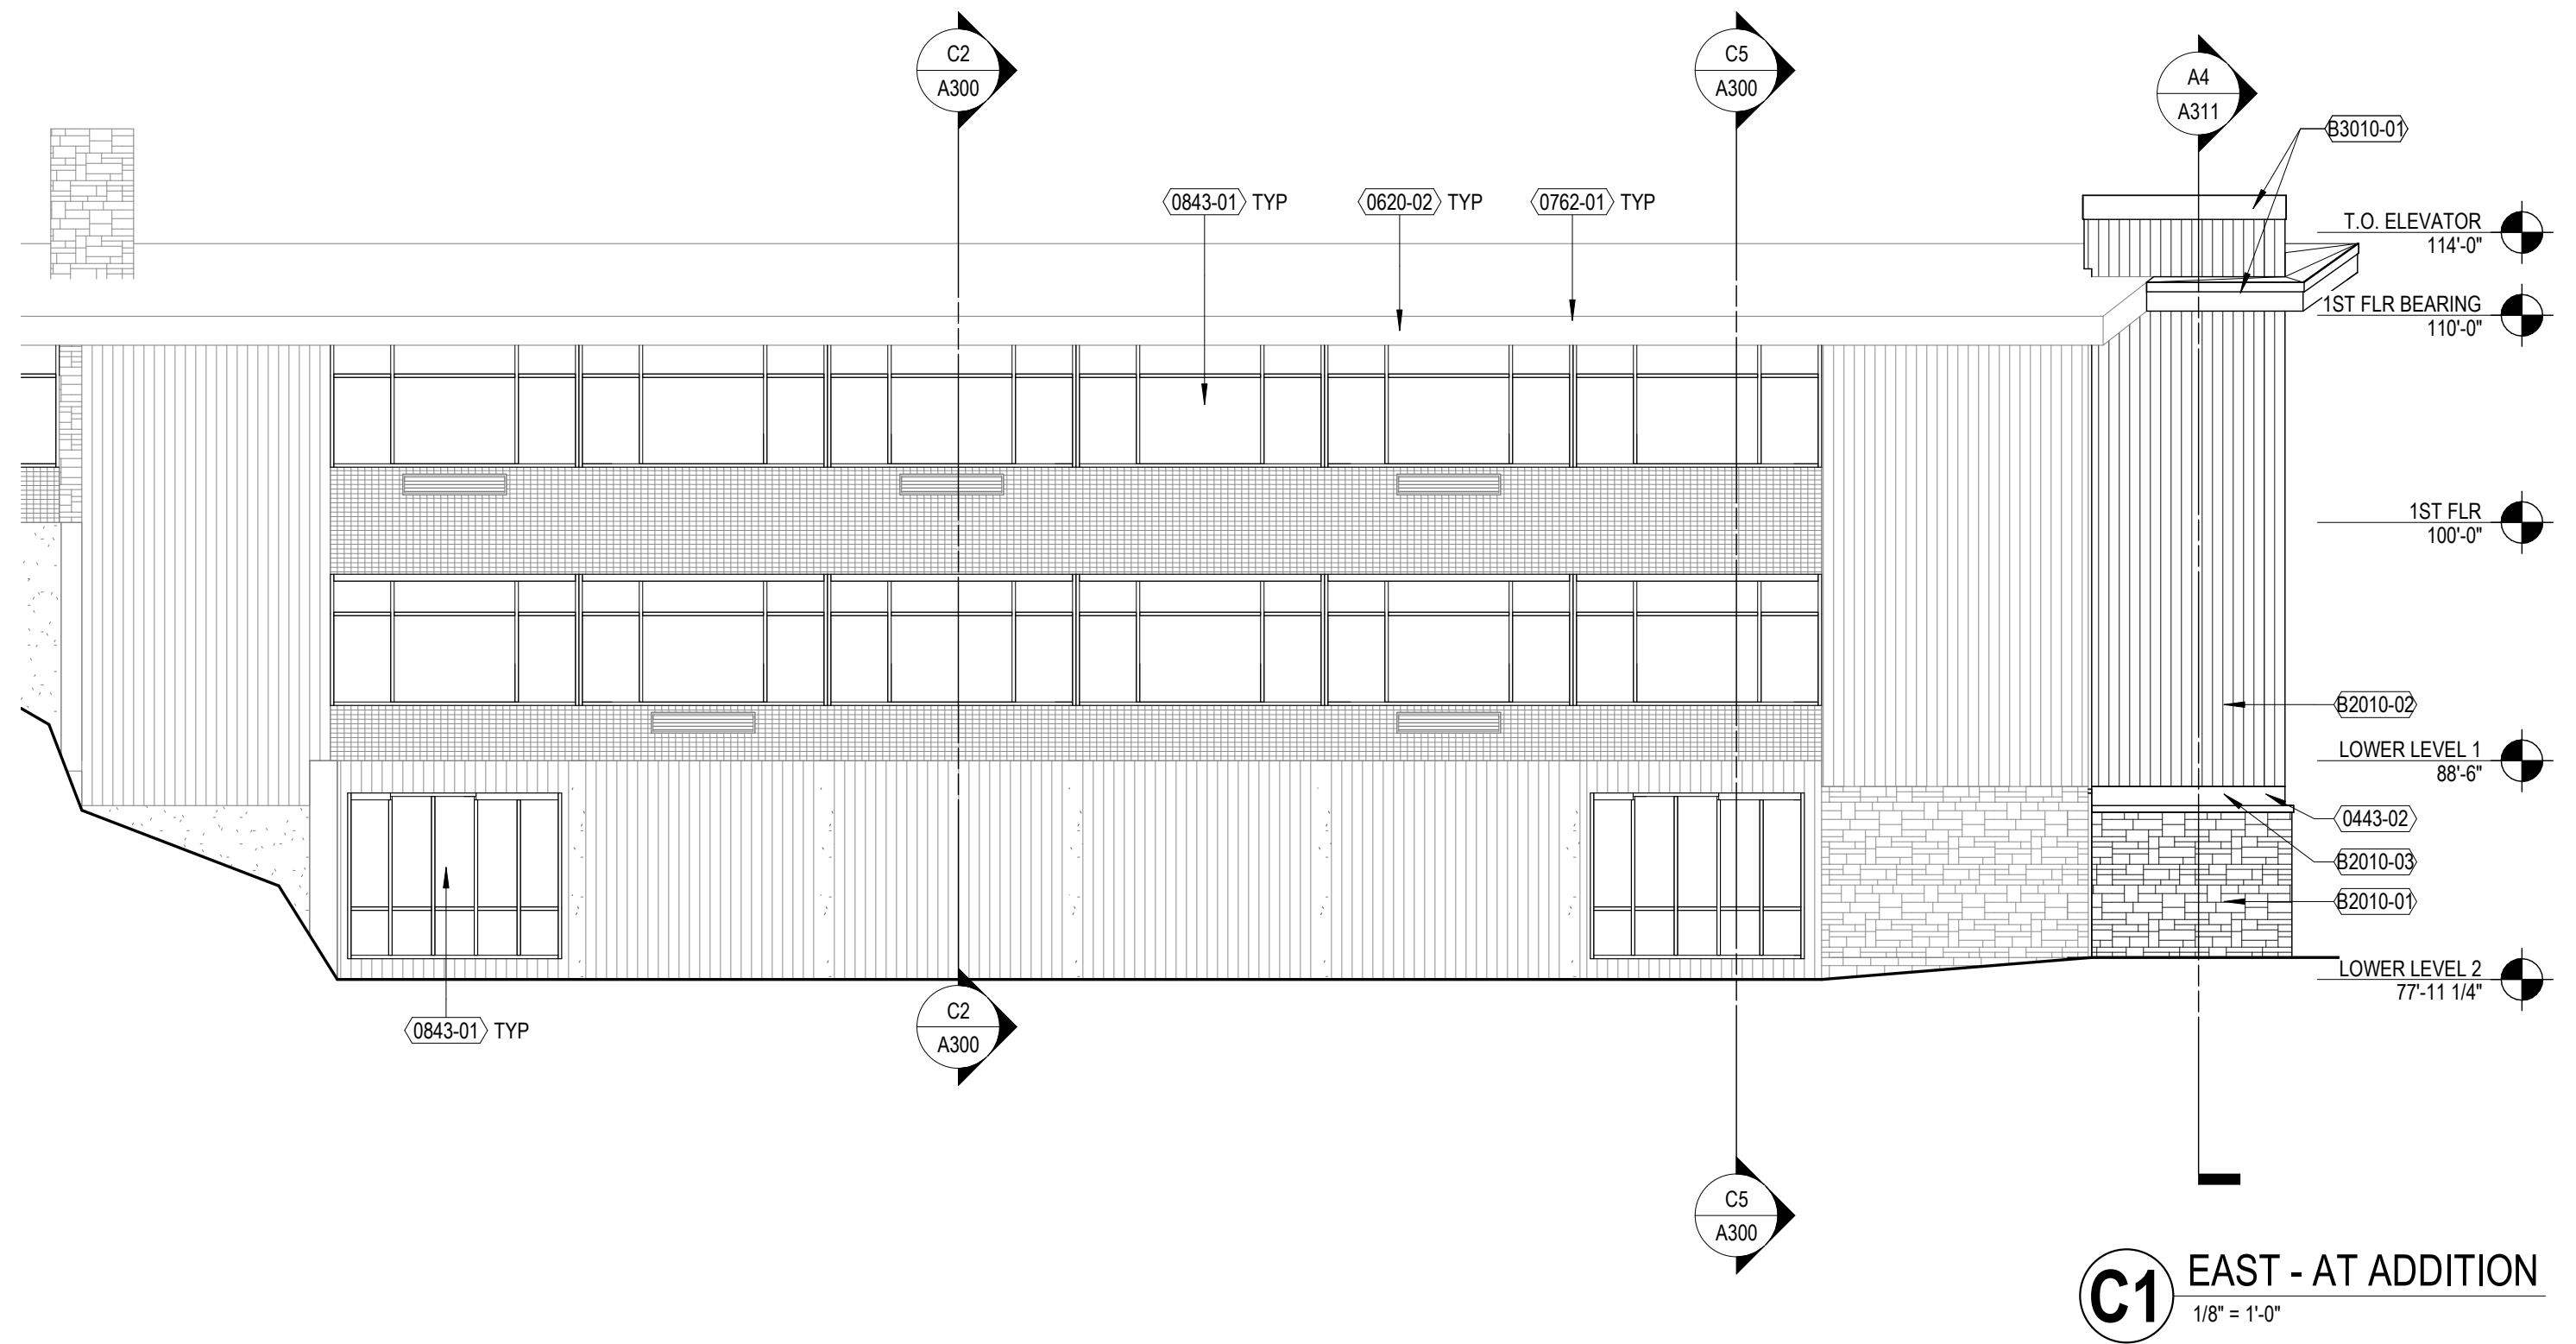

KEY PLAN

SHEET INFORMATION

**PROGRESS DOCUMENTS  
NOT FOR CONSTRUCTION**

These documents reflect progress and intent and may be subject to change, including additional detail. These are not final construction documents and shall not be used for final bidding or construction-related purposes.

PROJECT MANAGER PM  
PROJECT NUMBER 320538-00

**EXTERIOR  
ELEVATIONS - B+W**

**A-1**

1

2

3

4

5

6

7

KEYNOTES PER SHEET

0620-02	REPLACE/REPAIR WOOD FASCIA AS NEEDED
0762-01	PREFINISHED METAL GRAVEL STOP AND FASCIA
0842-01	FRP DOORS WITH ALUMINUM FRAME
0843-01	ALUMINUM-FRAMED STOREFRONT
B3010-02	MODIFIED ASPHALT ROOFING SYSTEM WITH 6" POLYISOCYANURATE INSULATION OVER EXISTING SUBSTRATE



milwaukee 333 East Chicago Street  
Milwaukee, Wisconsin 53202  
414.271.5350

madison 309 West Johnson Street, Suite 202  
Madison, Wisconsin 53703  
608.442.2550

denver 1809 Wynkoop Street, Suite 300  
Denver, Colorado 80202  
303.595.4500

PROJECT INFORMATION

CAPITAL  
HIGHSCHOOL  
RENOVATION &  
ADDITION

3902 Regent St.  
Madison, WI 53705


ISSUANCE AND REVISIONS

DATE	DESCRIPTION
04/05/2021	SCHEMATIC DESIGN
05/05/2021	UDDC - PLAN COMM

E


D

C

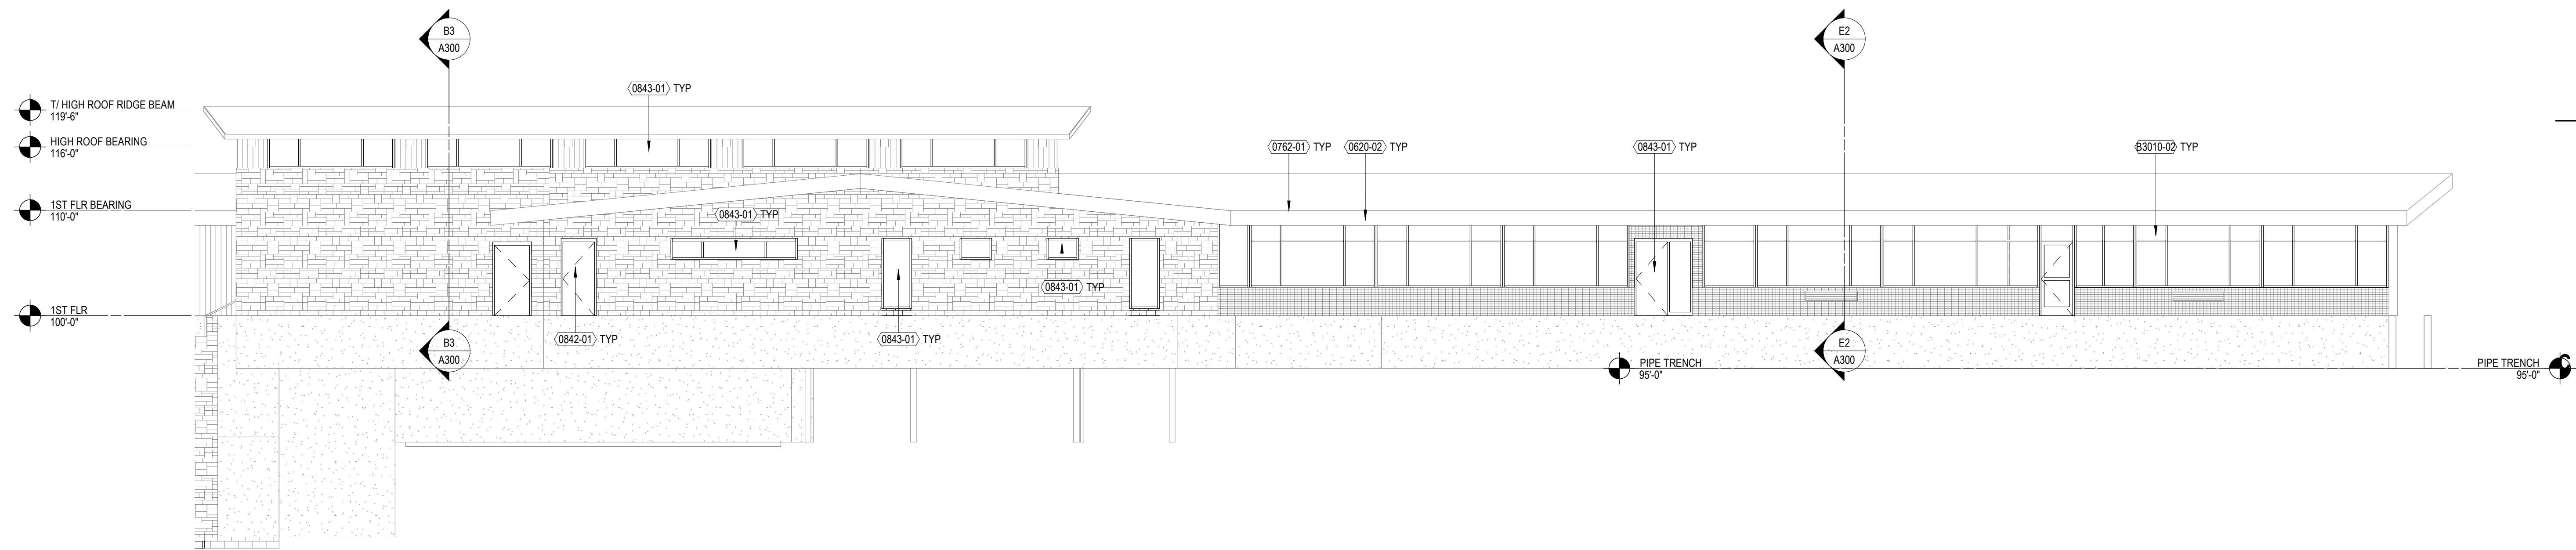


C2 WEST  
1/8" = 1'-0"

B

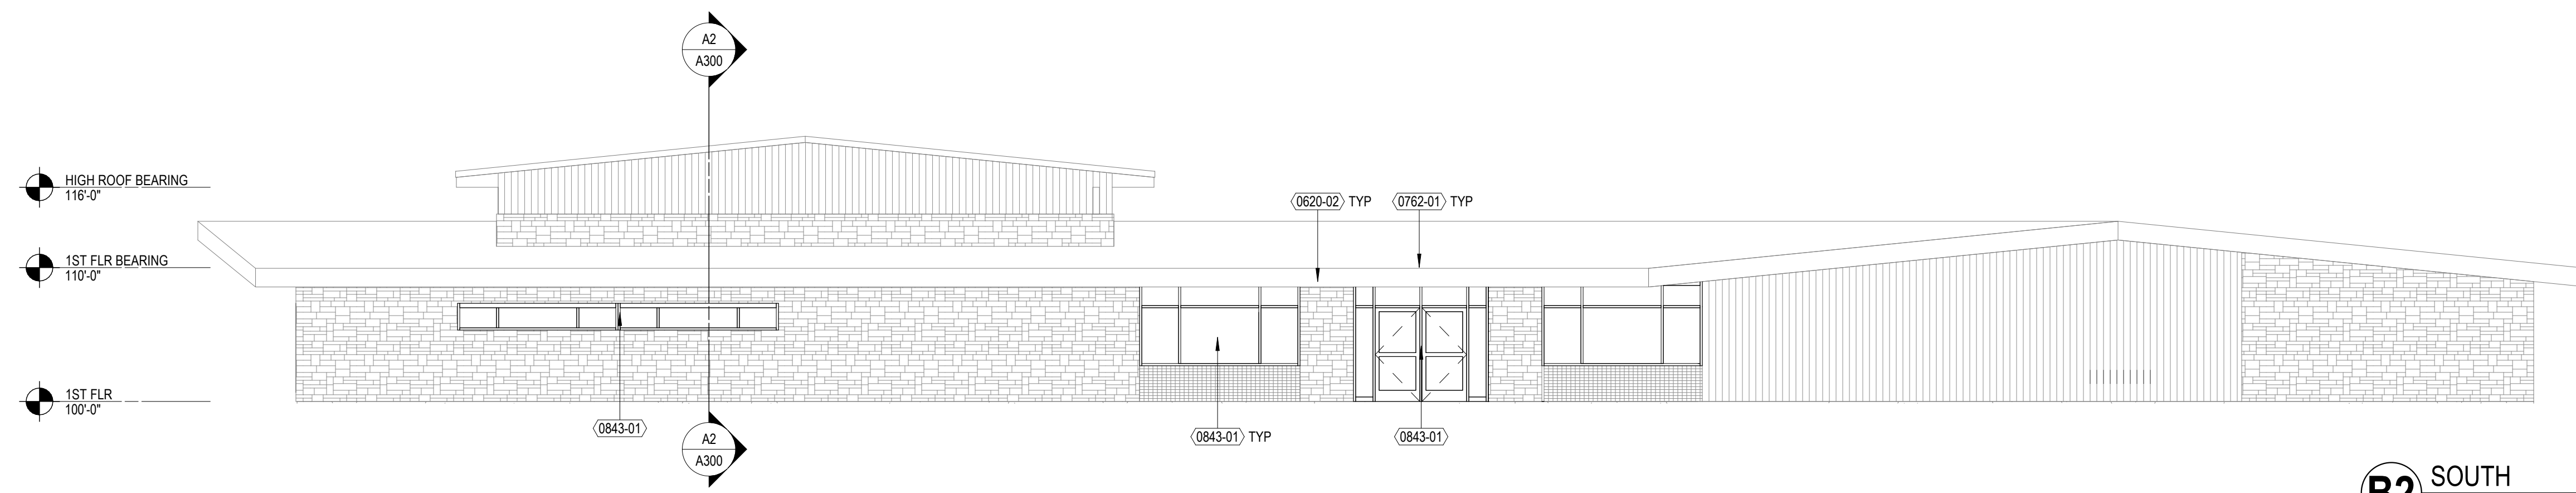

B2 SOUTH  
1/8" = 1'-0"

A

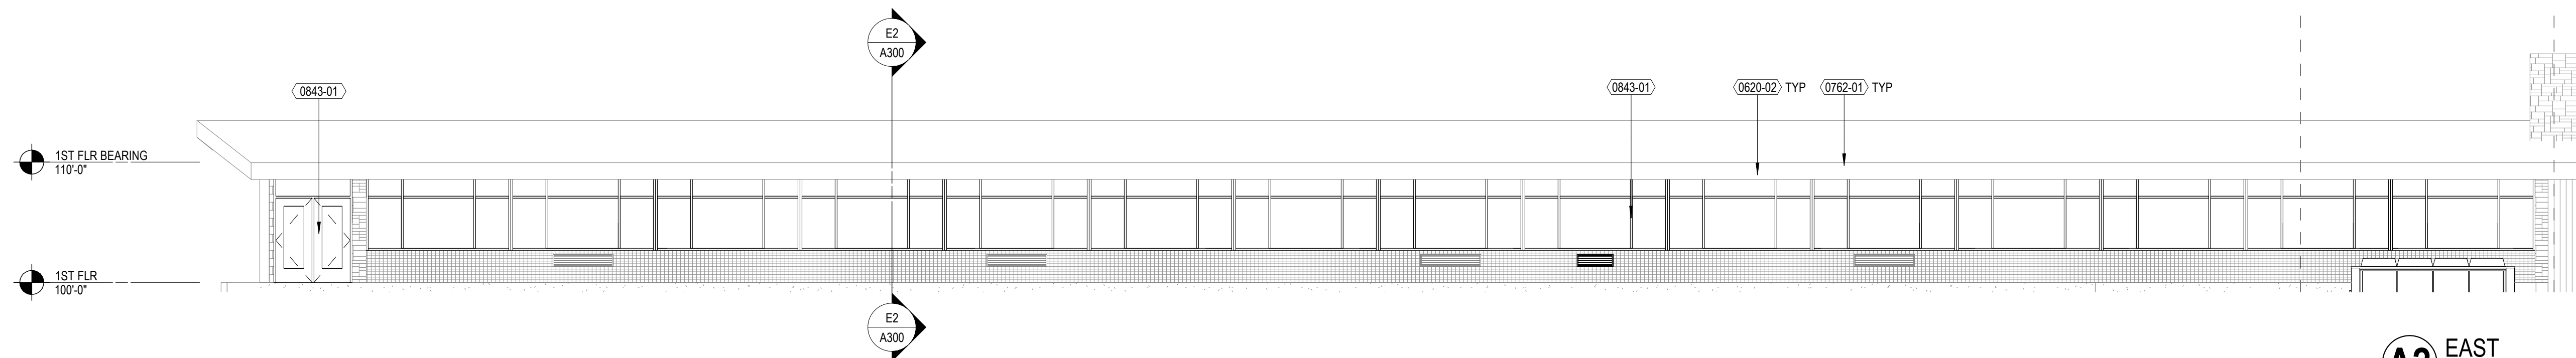

A2 EAST  
1/8" = 1'-0"

KEY PLAN

SHEET INFORMATION

**PROGRESS DOCUMENTS  
NOT FOR CONSTRUCTION**

These documents reflect progress and intent and may be subject to change, including additional detail. These are not final construction documents and shall not be used for final bidding or construction-related purposes.

PROJECT MANAGER PM  
PROJECT NUMBER 320538-00

EXTERIOR  
ELEVATIONS - B+ W

A-2





milwaukee 333 East Chicago Street  
Milwaukee, Wisconsin 53202  
414.271.5350

madison 309 West Johnson Street, Suite 202  
Madison, Wisconsin 53703  
608.442.2550

denver 1899 Wynkoop Street, Suite 300  
Denver, Colorado 80202  
303.595.4500

KEYNOTES PER SHEET	
0843-02	CAST STONE SILL
0620-02	REPLACE/REPAIR WOOD FASCIA AS NEEDED
0762-01	PREFINISHED METAL GRAVEL STOP AND FASCIA
0842-01	FRP DOORS WITH ALUMINUM FRAME
0843-01	ALUMINUM-FRAMED STOREFRONT
0843-02	INFILL PANEL
B2010-01	CONCRETE MASONRY UNIT, WEATHER BARRIER, 5" MINERAL-WOOL INSULATION, 2" AIR SPACE, STONE VENEER
B2010-02	CONCRETE MASONRY UNIT, WEATHER BARRIER, 5" MINERAL-WOOL INSULATION, GYTY FRAMING SYSTEM, WOOD PANELING
B2010-03	CONCRETE MASONRY UNIT, WEATHER BARRIER, 5" BOARD INSULATION, LATH AND STUCCO SYSTEM
B3010-01	MODIFIED ASPHALT ROOFING SYSTEM WITH 6" POLYISOCYANURATE INSULATION OVER METAL DECK





PROJECT INFORMATION

**CAPITAL  
HIGHSCHOOL  
RENOVATION &  
ADDITION**

3902 Regent St.  
Madison, WI 53705

ISSUANCE AND REVISIONS

DATE	DESCRIPTION
04/05/2021	SCHEMATIC DESIGN
05/09/2021	UBC + PLAN COMM

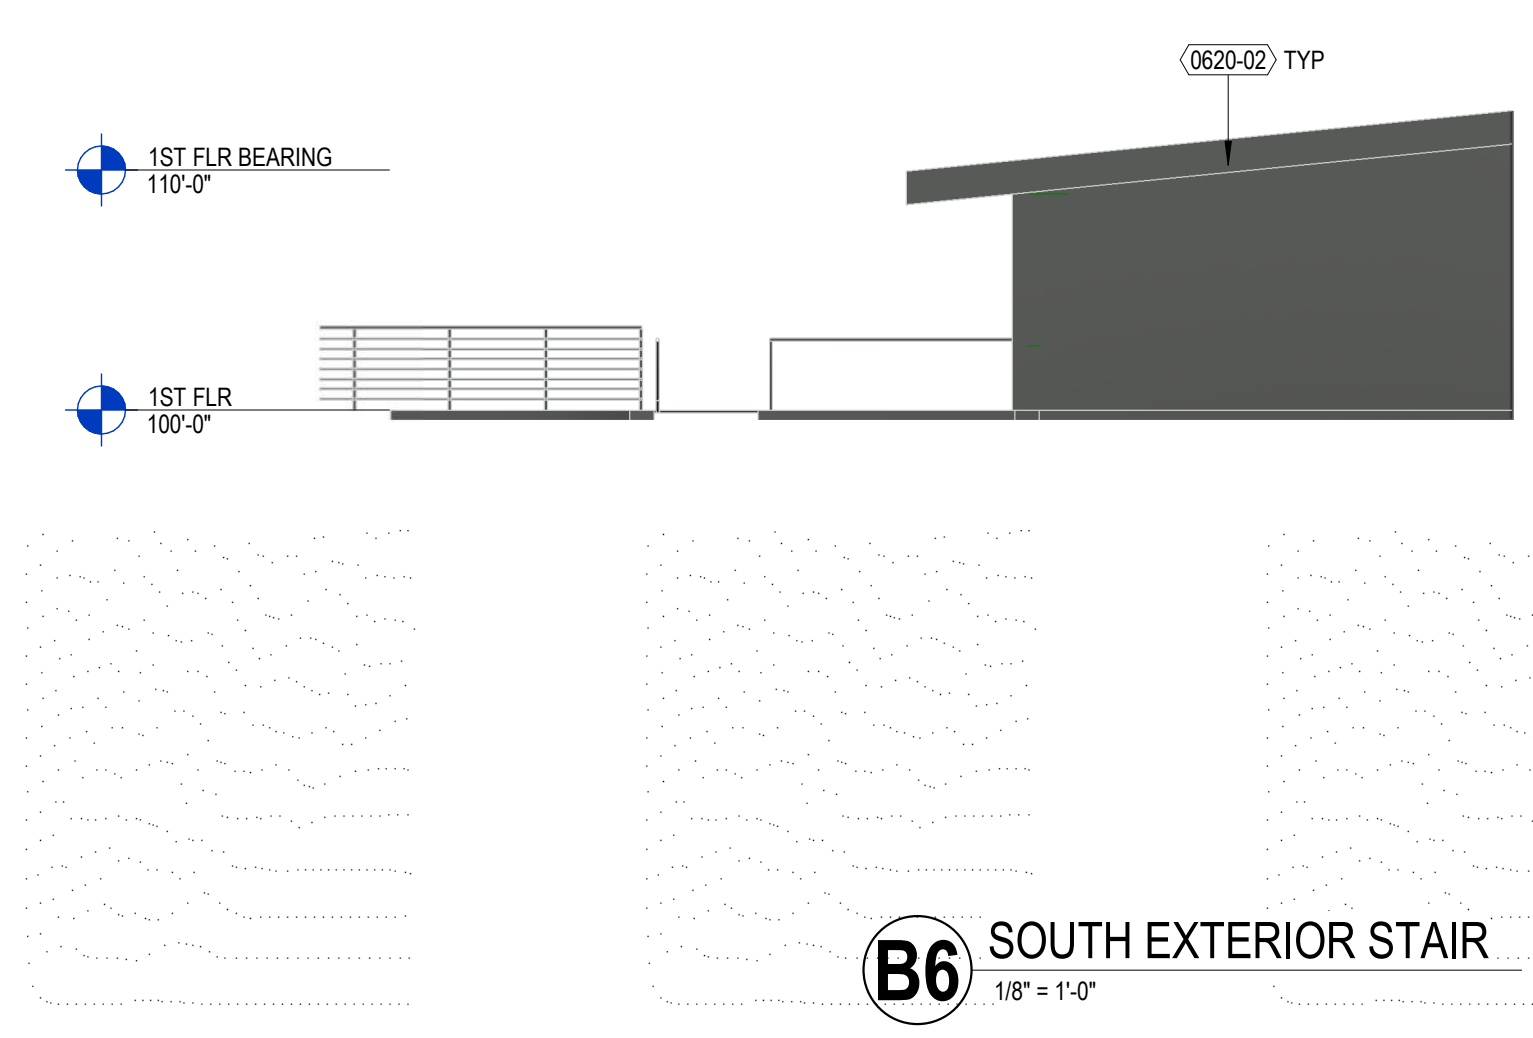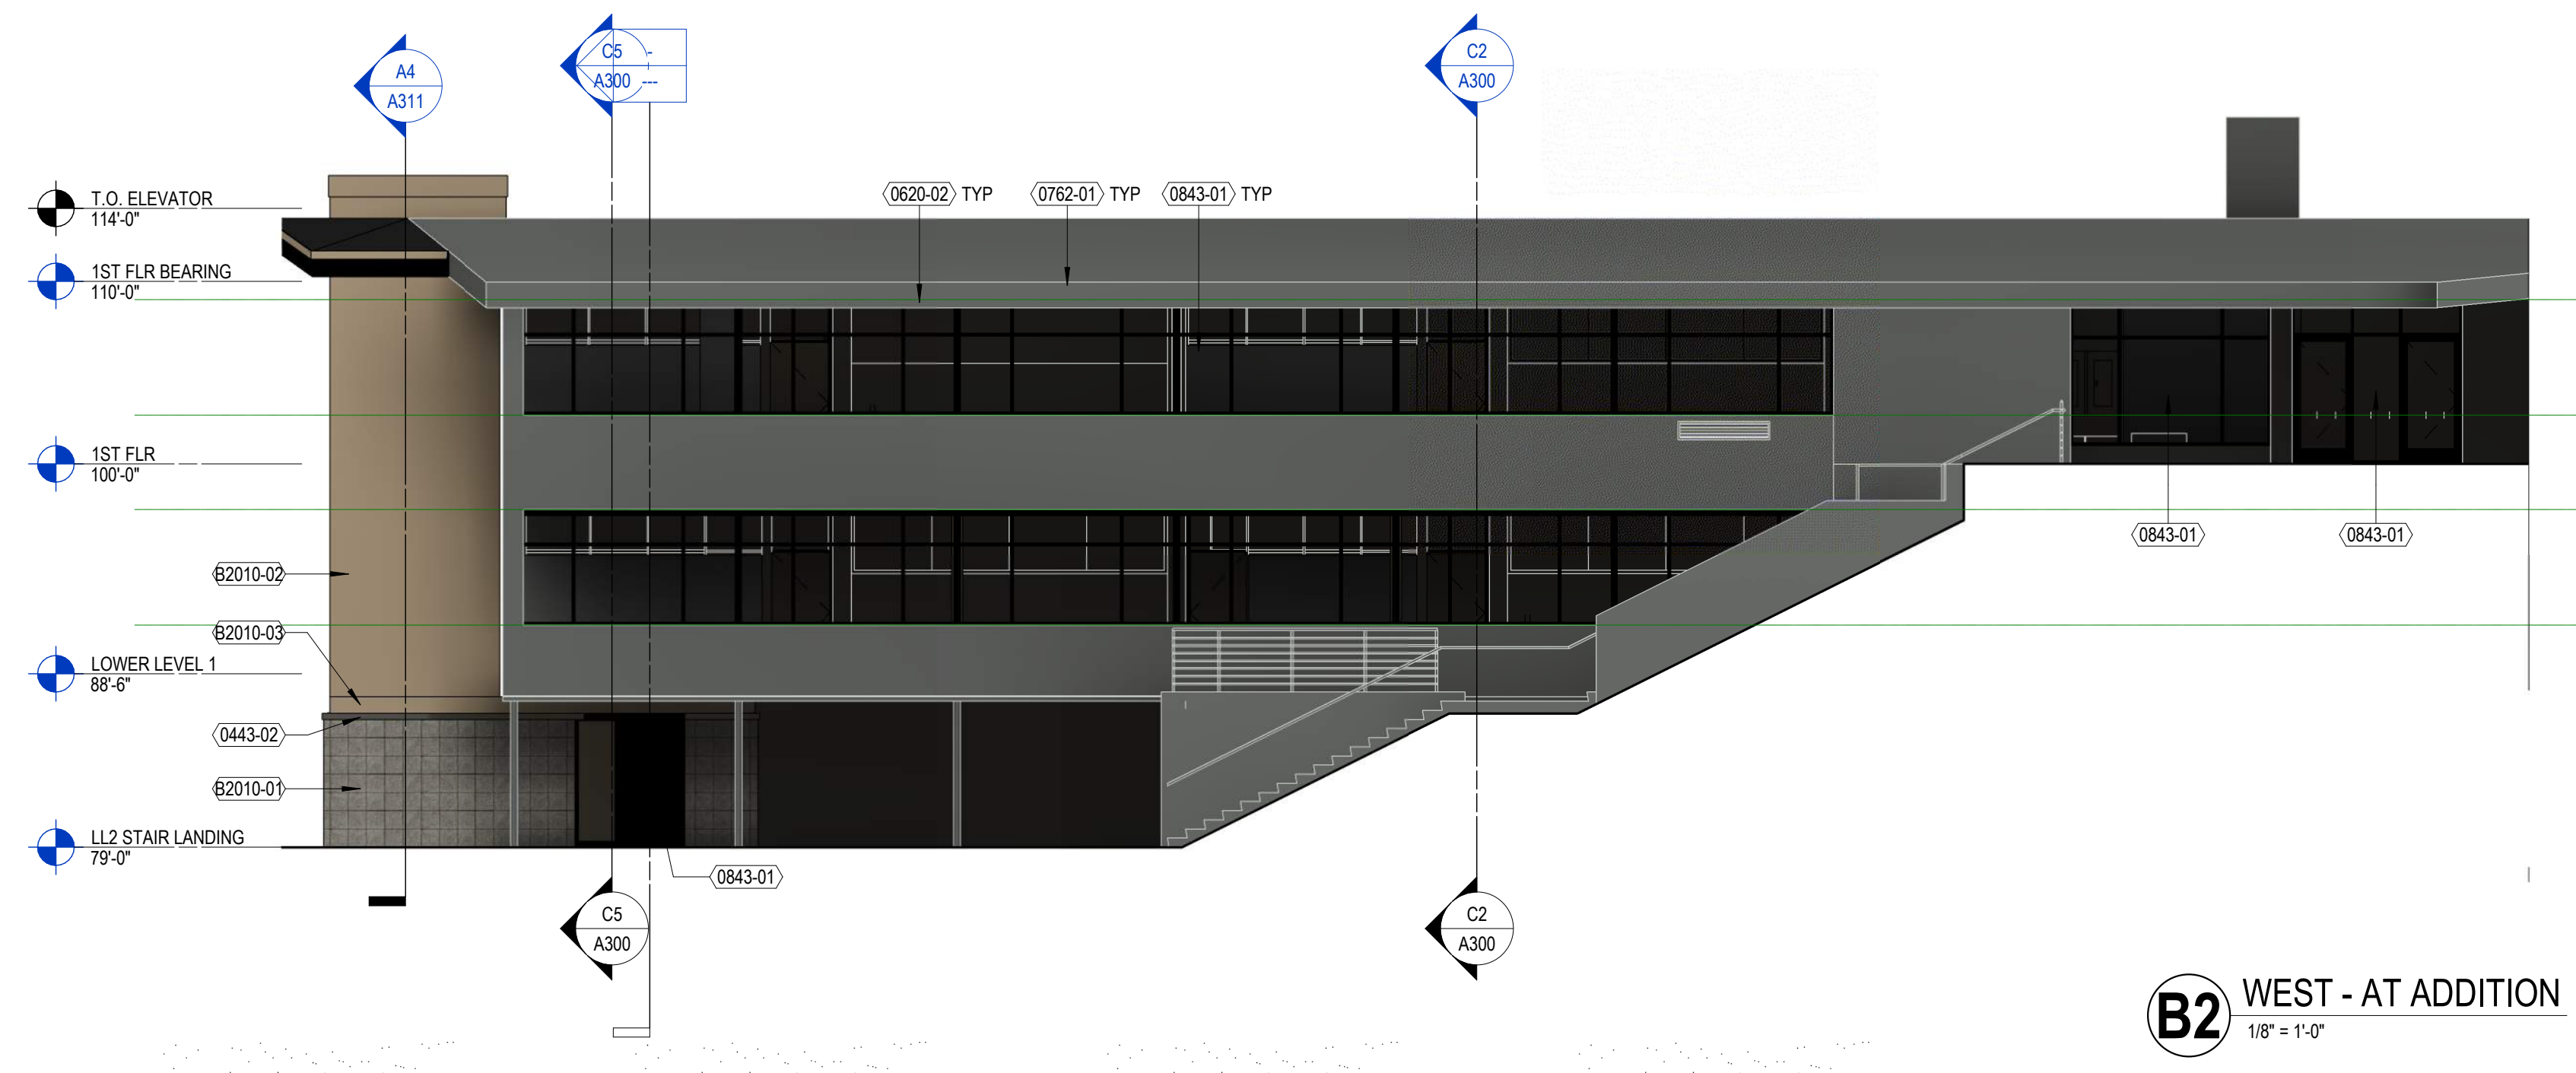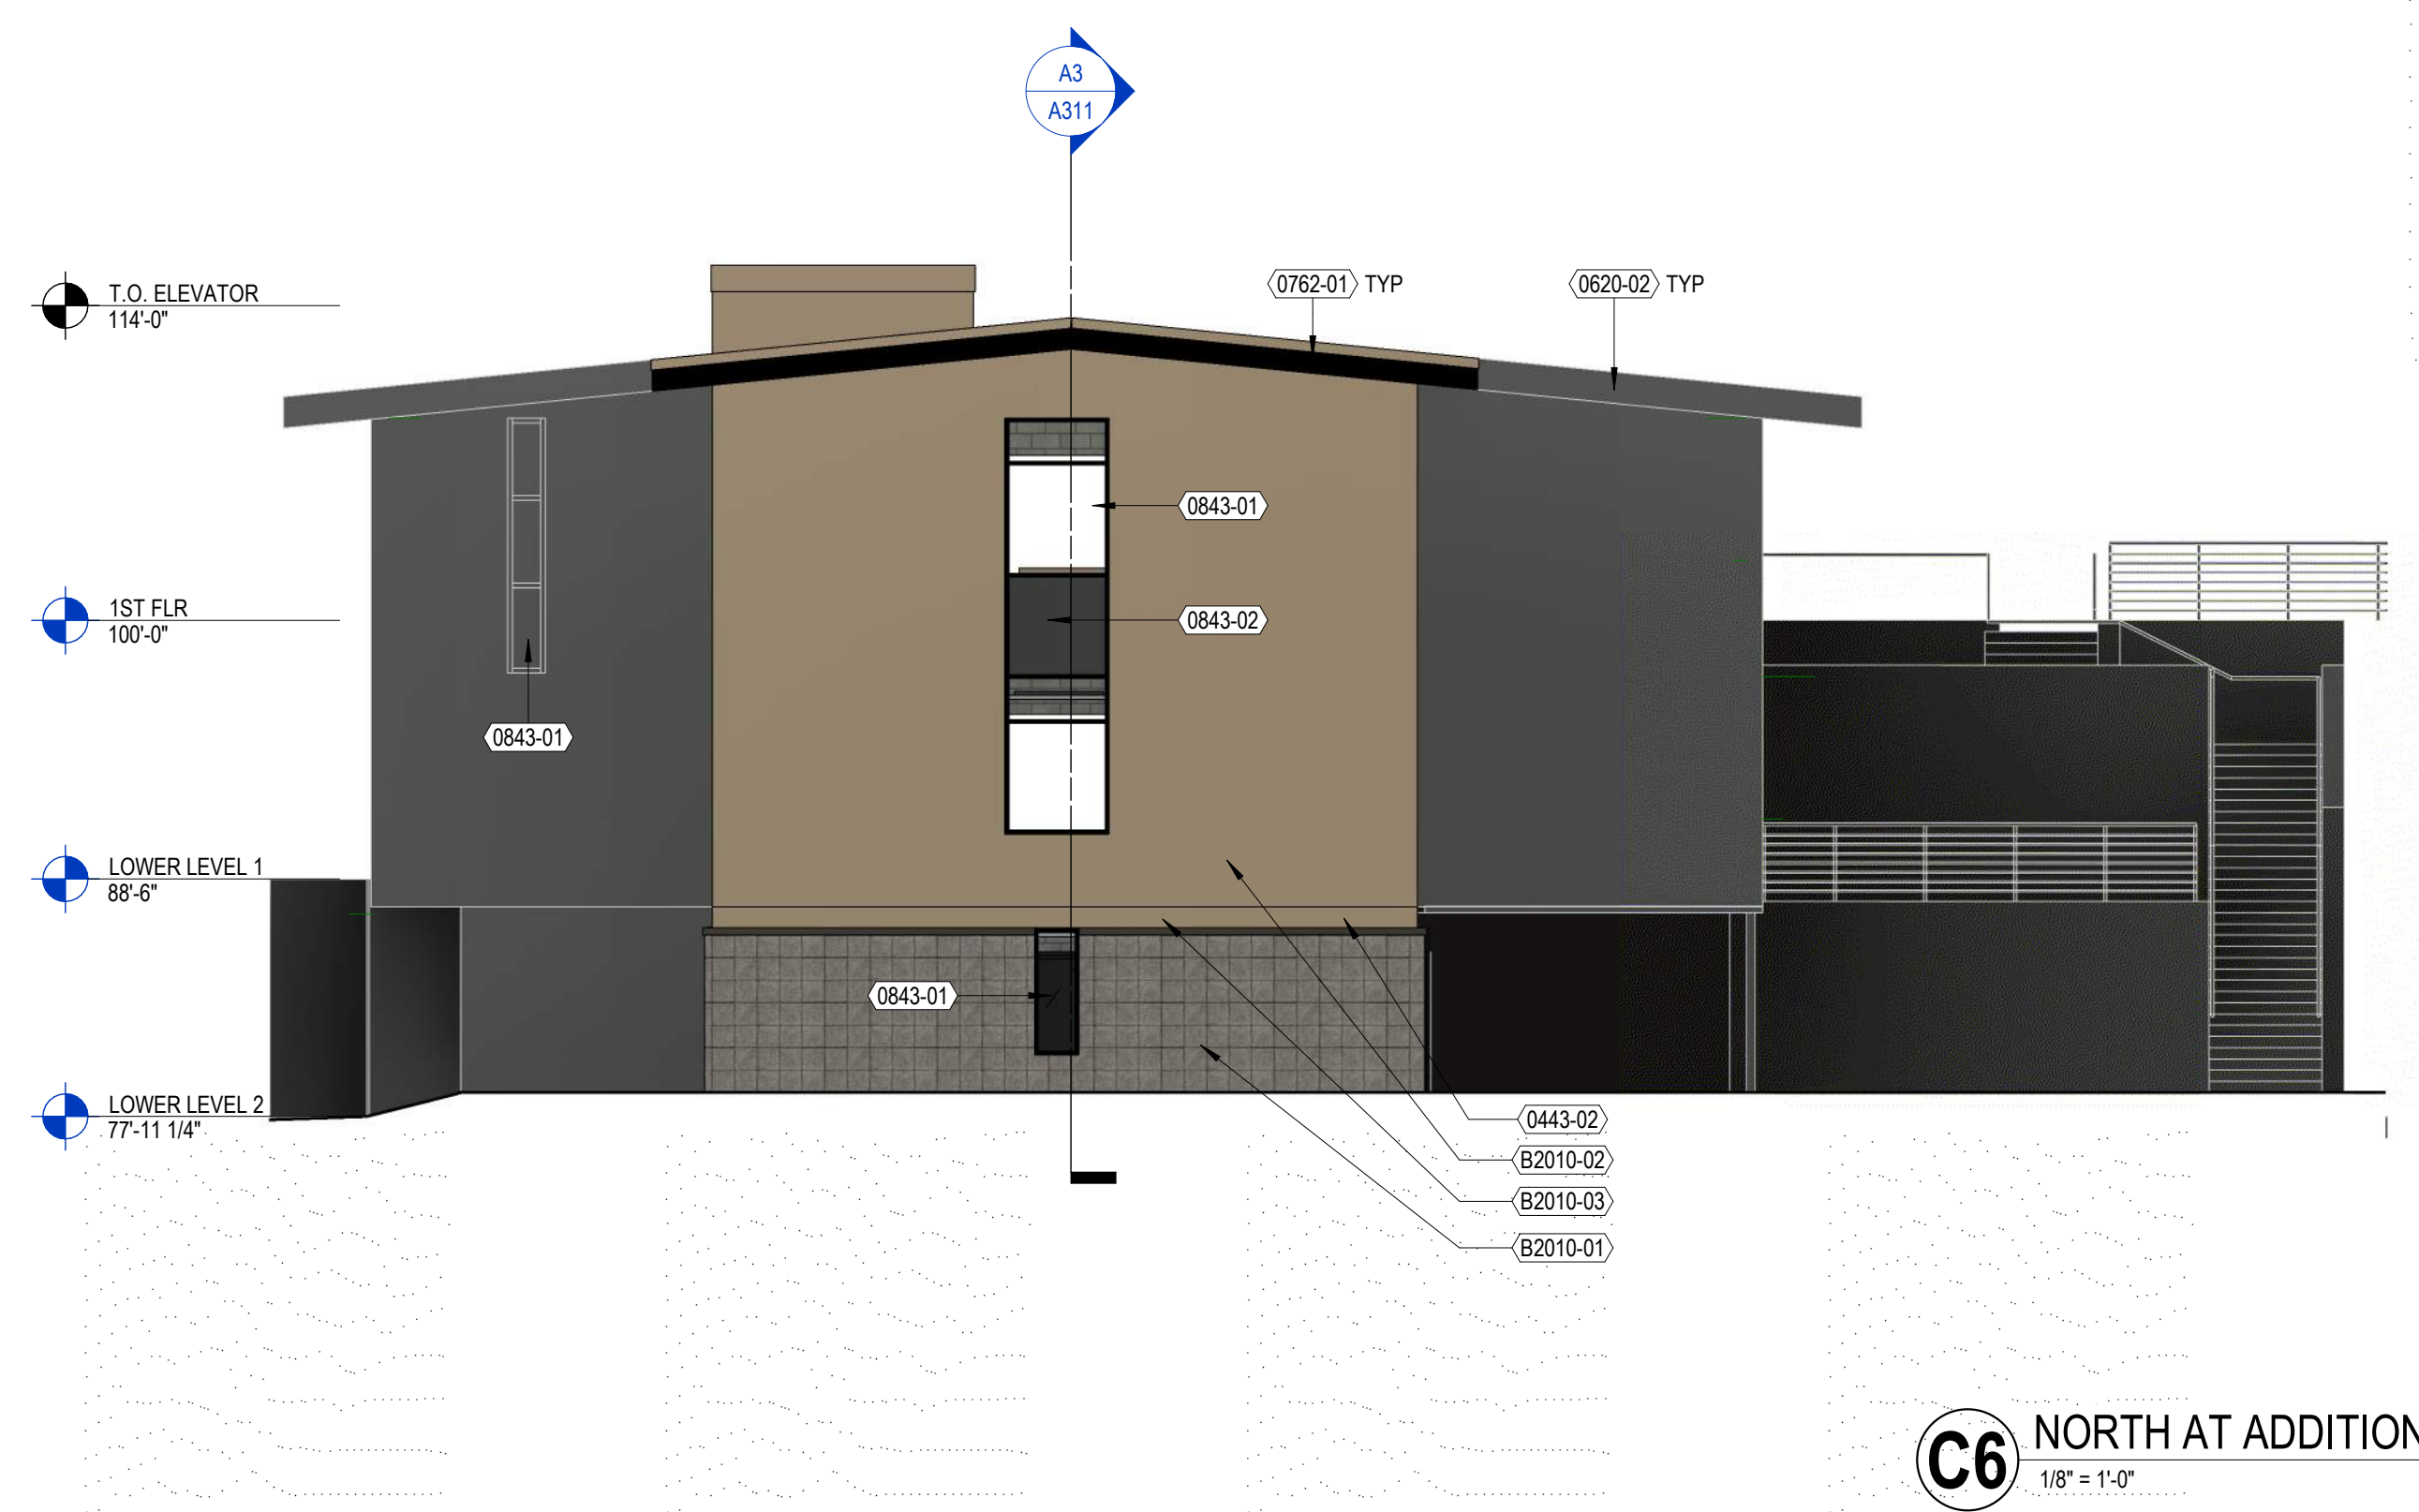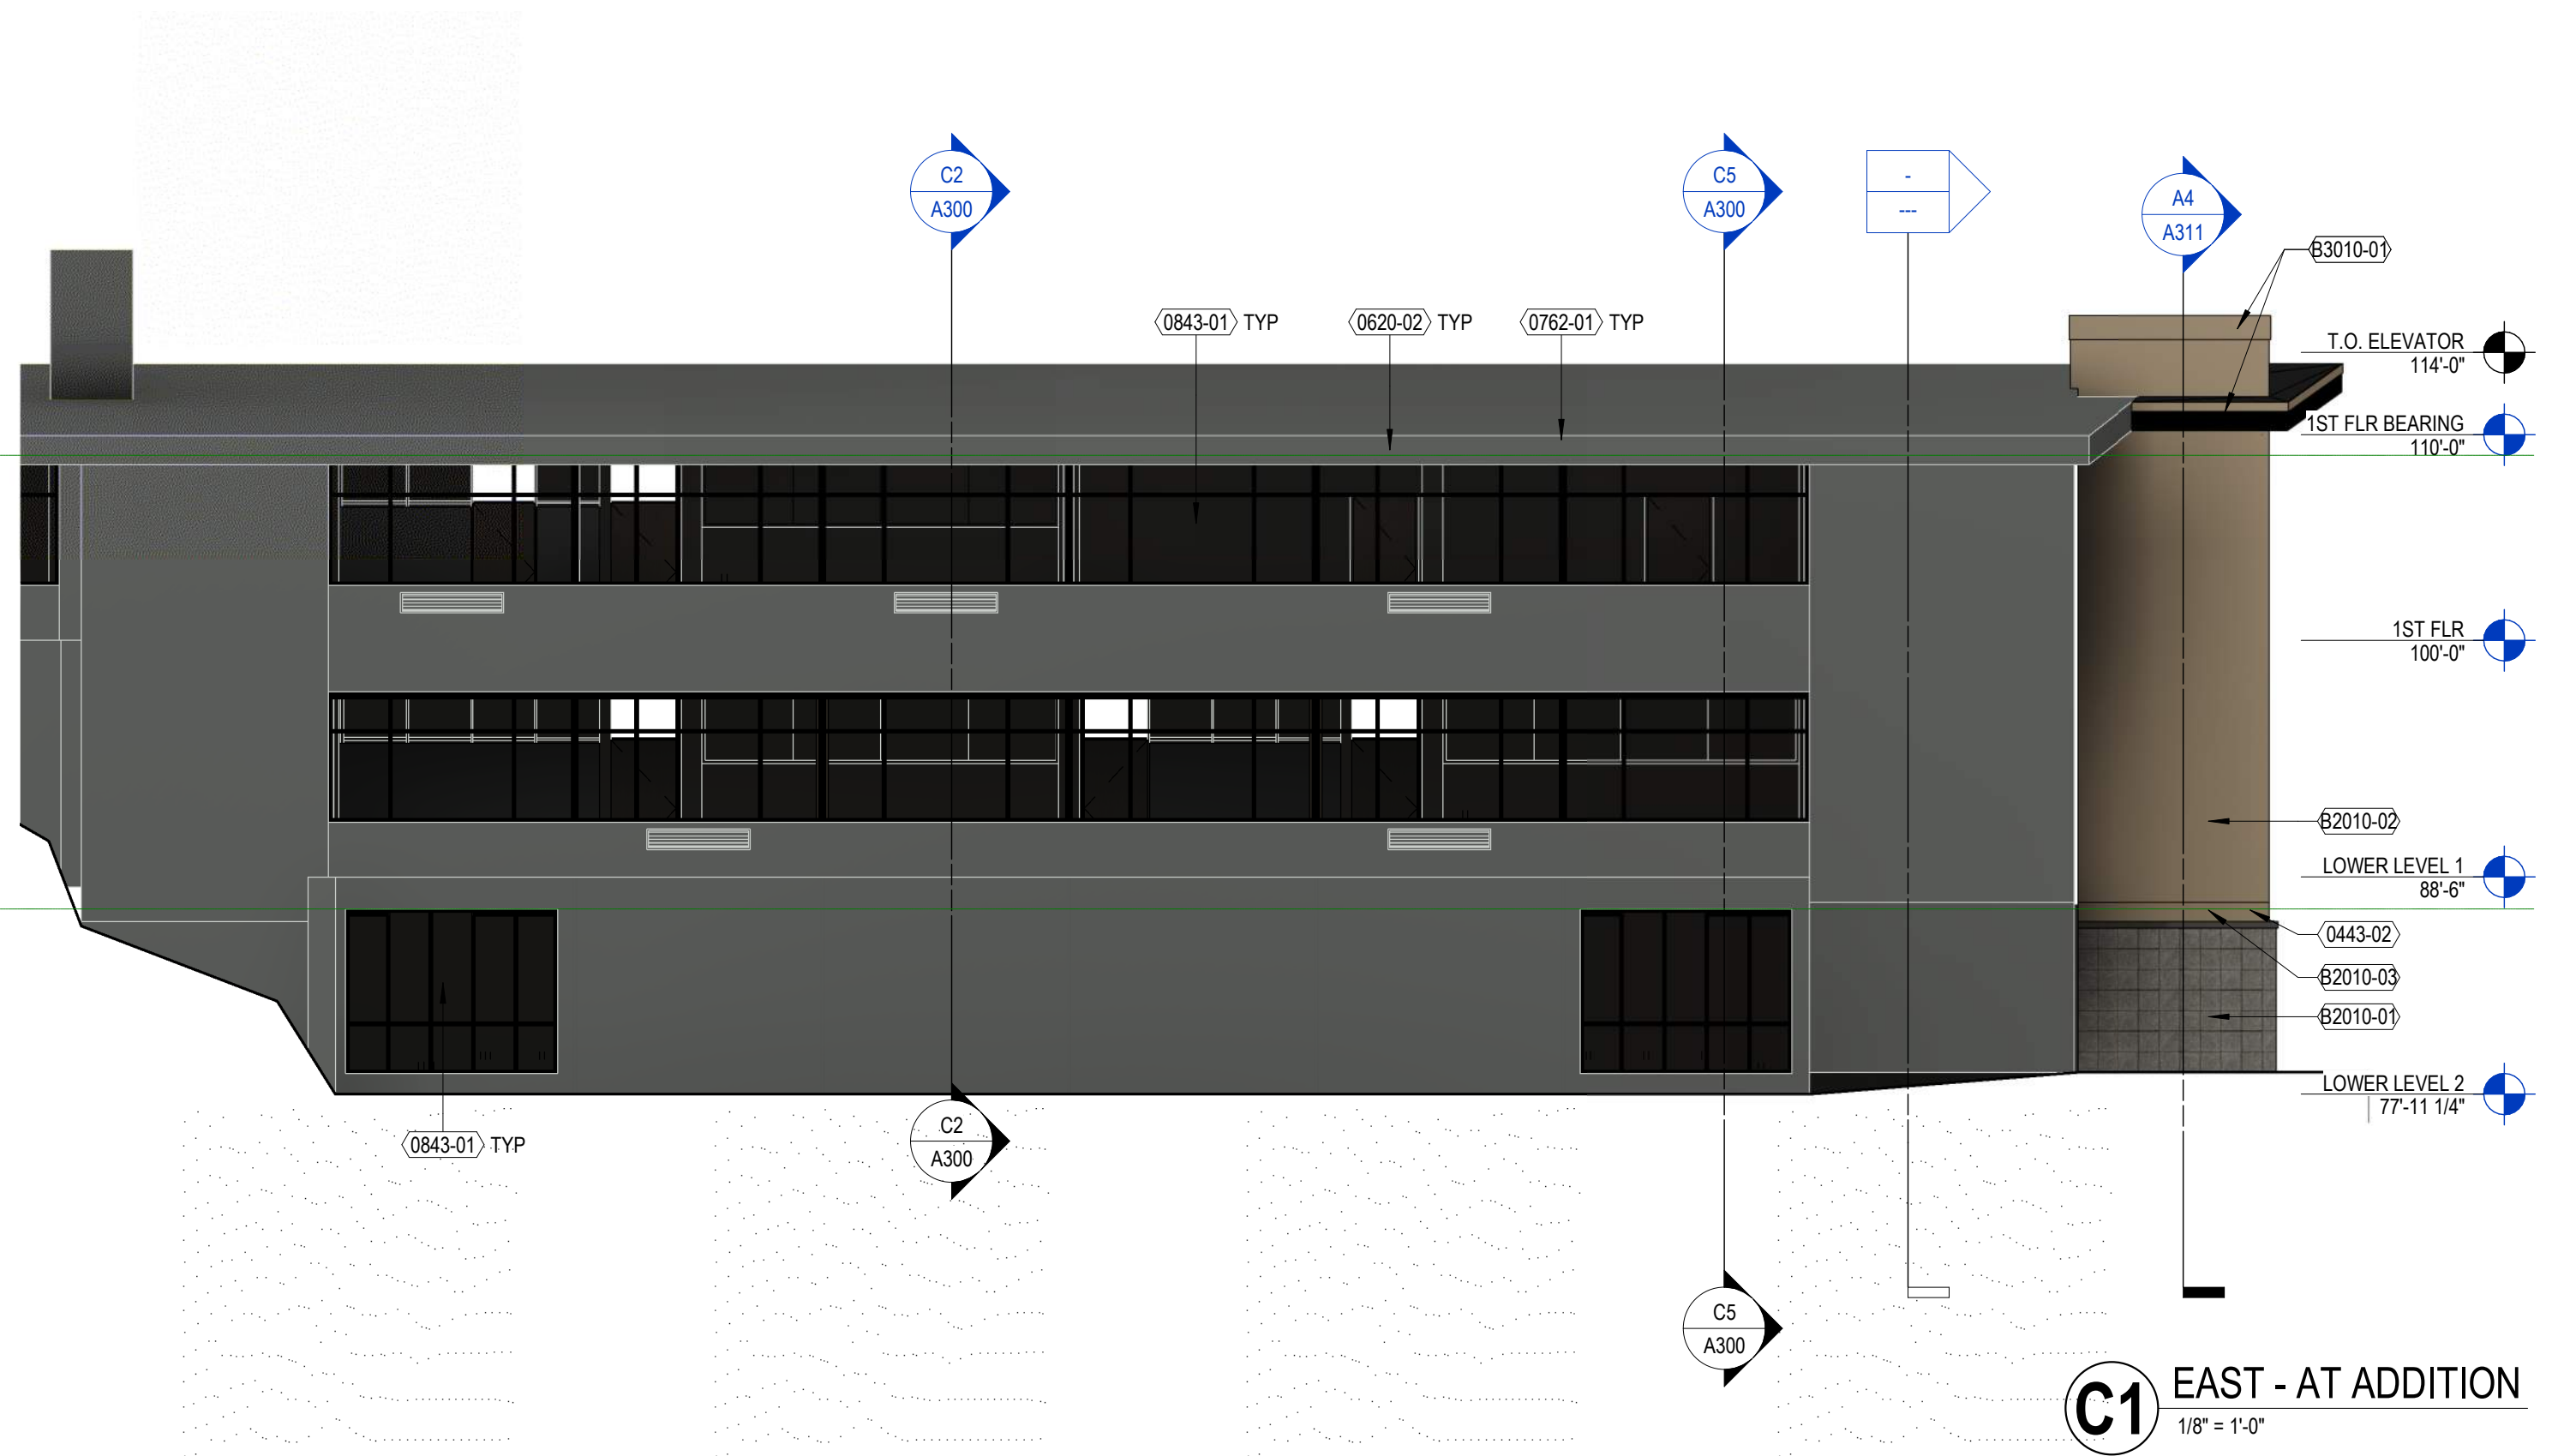

KEY PLAN

SHEET INFORMATION

**PROGRESS DOCUMENTS  
NOT FOR CONSTRUCTION**

These documents reflect progress and intent and may be subject to change, including additional detail. These are not final construction documents and shall not be used for final bidding or construction-related purposes.

PROJECT MANAGER PM  
PROJECT NUMBER 320538-00

EXTERIOR  
ELEVATIONS - COLOR

**A-3**





KEYNOTES PER SHEET

0620-02	REPLACE/REPAIR WOOD FASCIA AS NEEDED
0762-01	PREFINISHED METAL GRAVEL STOP AND FASCIA
0842-01	FRP DOORS WITH ALUMINUM FRAME
0843-01	ALUMINUM-FRAMED STOREFRONT
B310-02	MODIFIED ASPHALT ROOFING SYSTEM WITH 6" POLYISOCYANURATE INSULATION OVER EXISTING SUBSTRATE

milwaukee 333 East Chicago Street  
Milwaukee, Wisconsin 53202  
414.271.5350

madison 309 West Johnson Street, Suite 202  
Madison, Wisconsin 53703  
608.442.2550

denver 1899 Wynkoop Street, Suite 300  
Denver, Colorado 80202  
303.595.4500

PROJECT INFORMATION


**CAPITAL  
HIGHSCHOOL  
RENOVATION &  
ADDITION**

D 3902 Regent St.  
Madison, WI 53705

ISSUANCE AND REVISIONS

DATE	DESCRIPTION
04/05/2021	SCHEMATIC DESIGN
05/09/2021	UDC - PLAN COMM

KEY PLAN

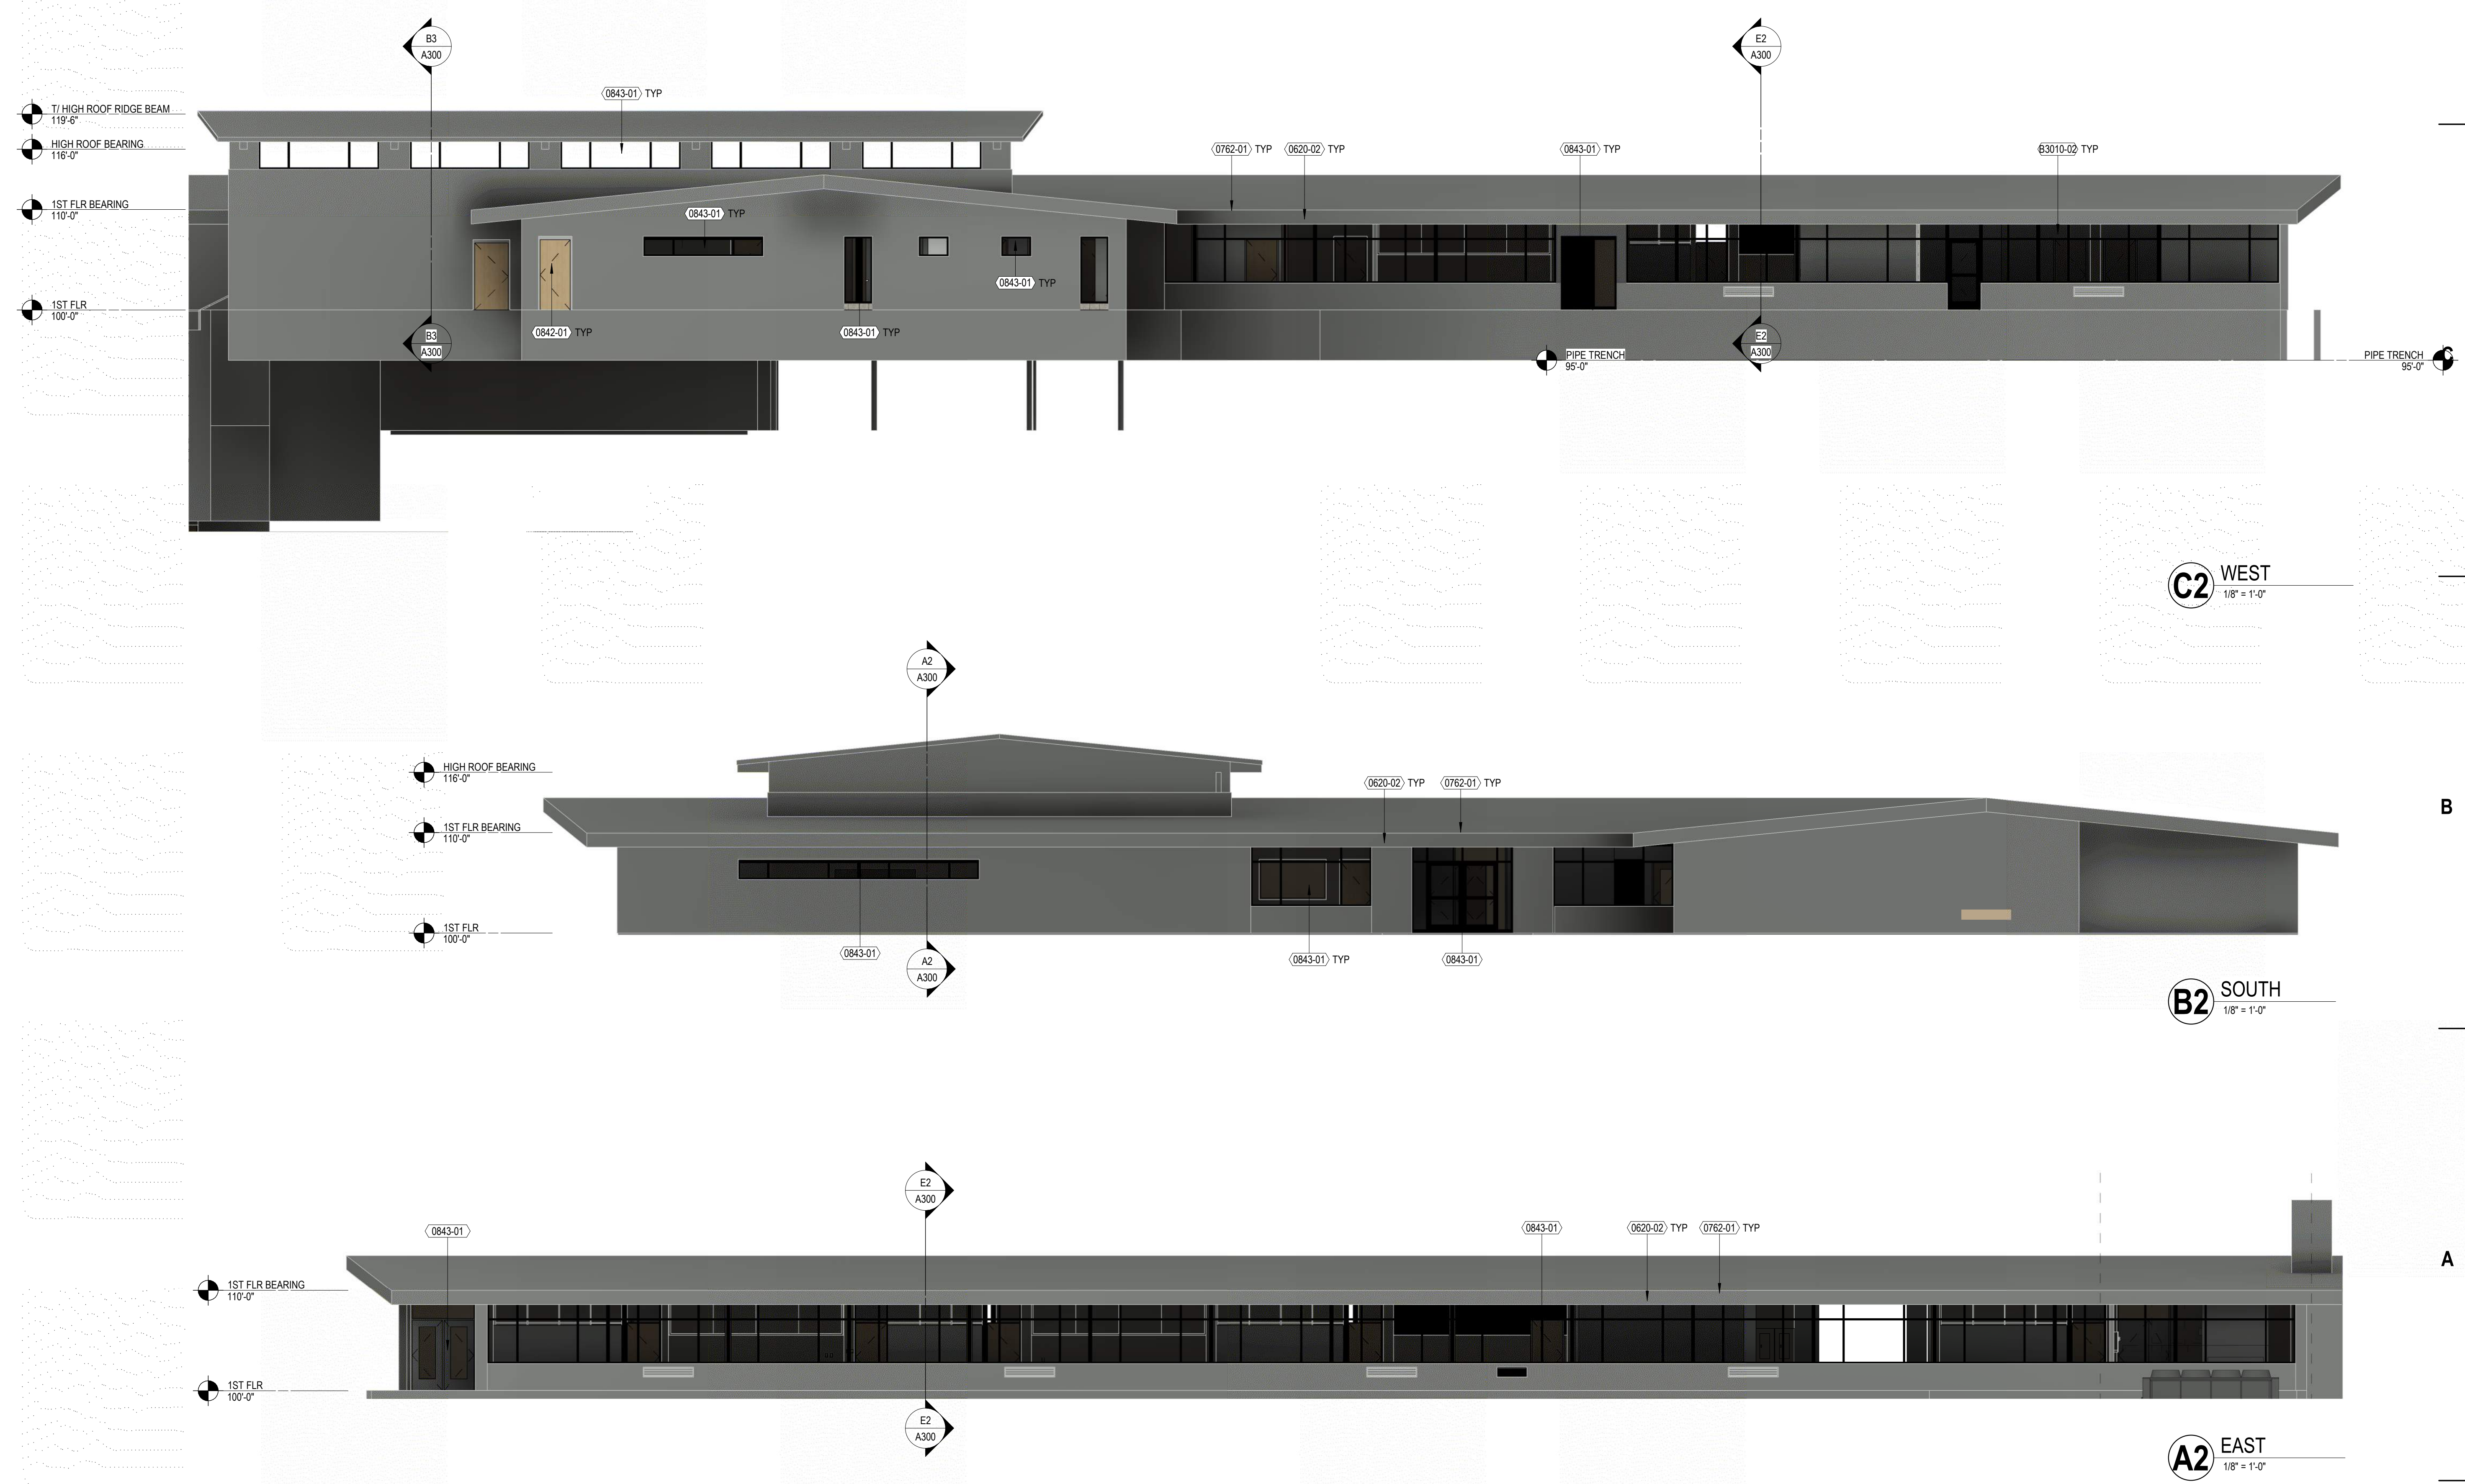

SHEET INFORMATION

**PROGRESS DOCUMENTS  
NOT FOR CONSTRUCTION**

These documents reflect progress and intent and may be subject to change, including additional detail. These are not final construction documents and shall not be used for final bidding or construction-related purposes.

PROJECT MANAGER PM  
PROJECT NUMBER 320538-00

EXTERIOR ELEVATIONS - COLOR


A-4



N  
O  
R  
T  
H  
  
E  
L  
E  
V  
A  
T  
I  
O  
N



E  
A  
S  
T  
  
E  
L  
E  
V  
A  
T  
I  
O  
N

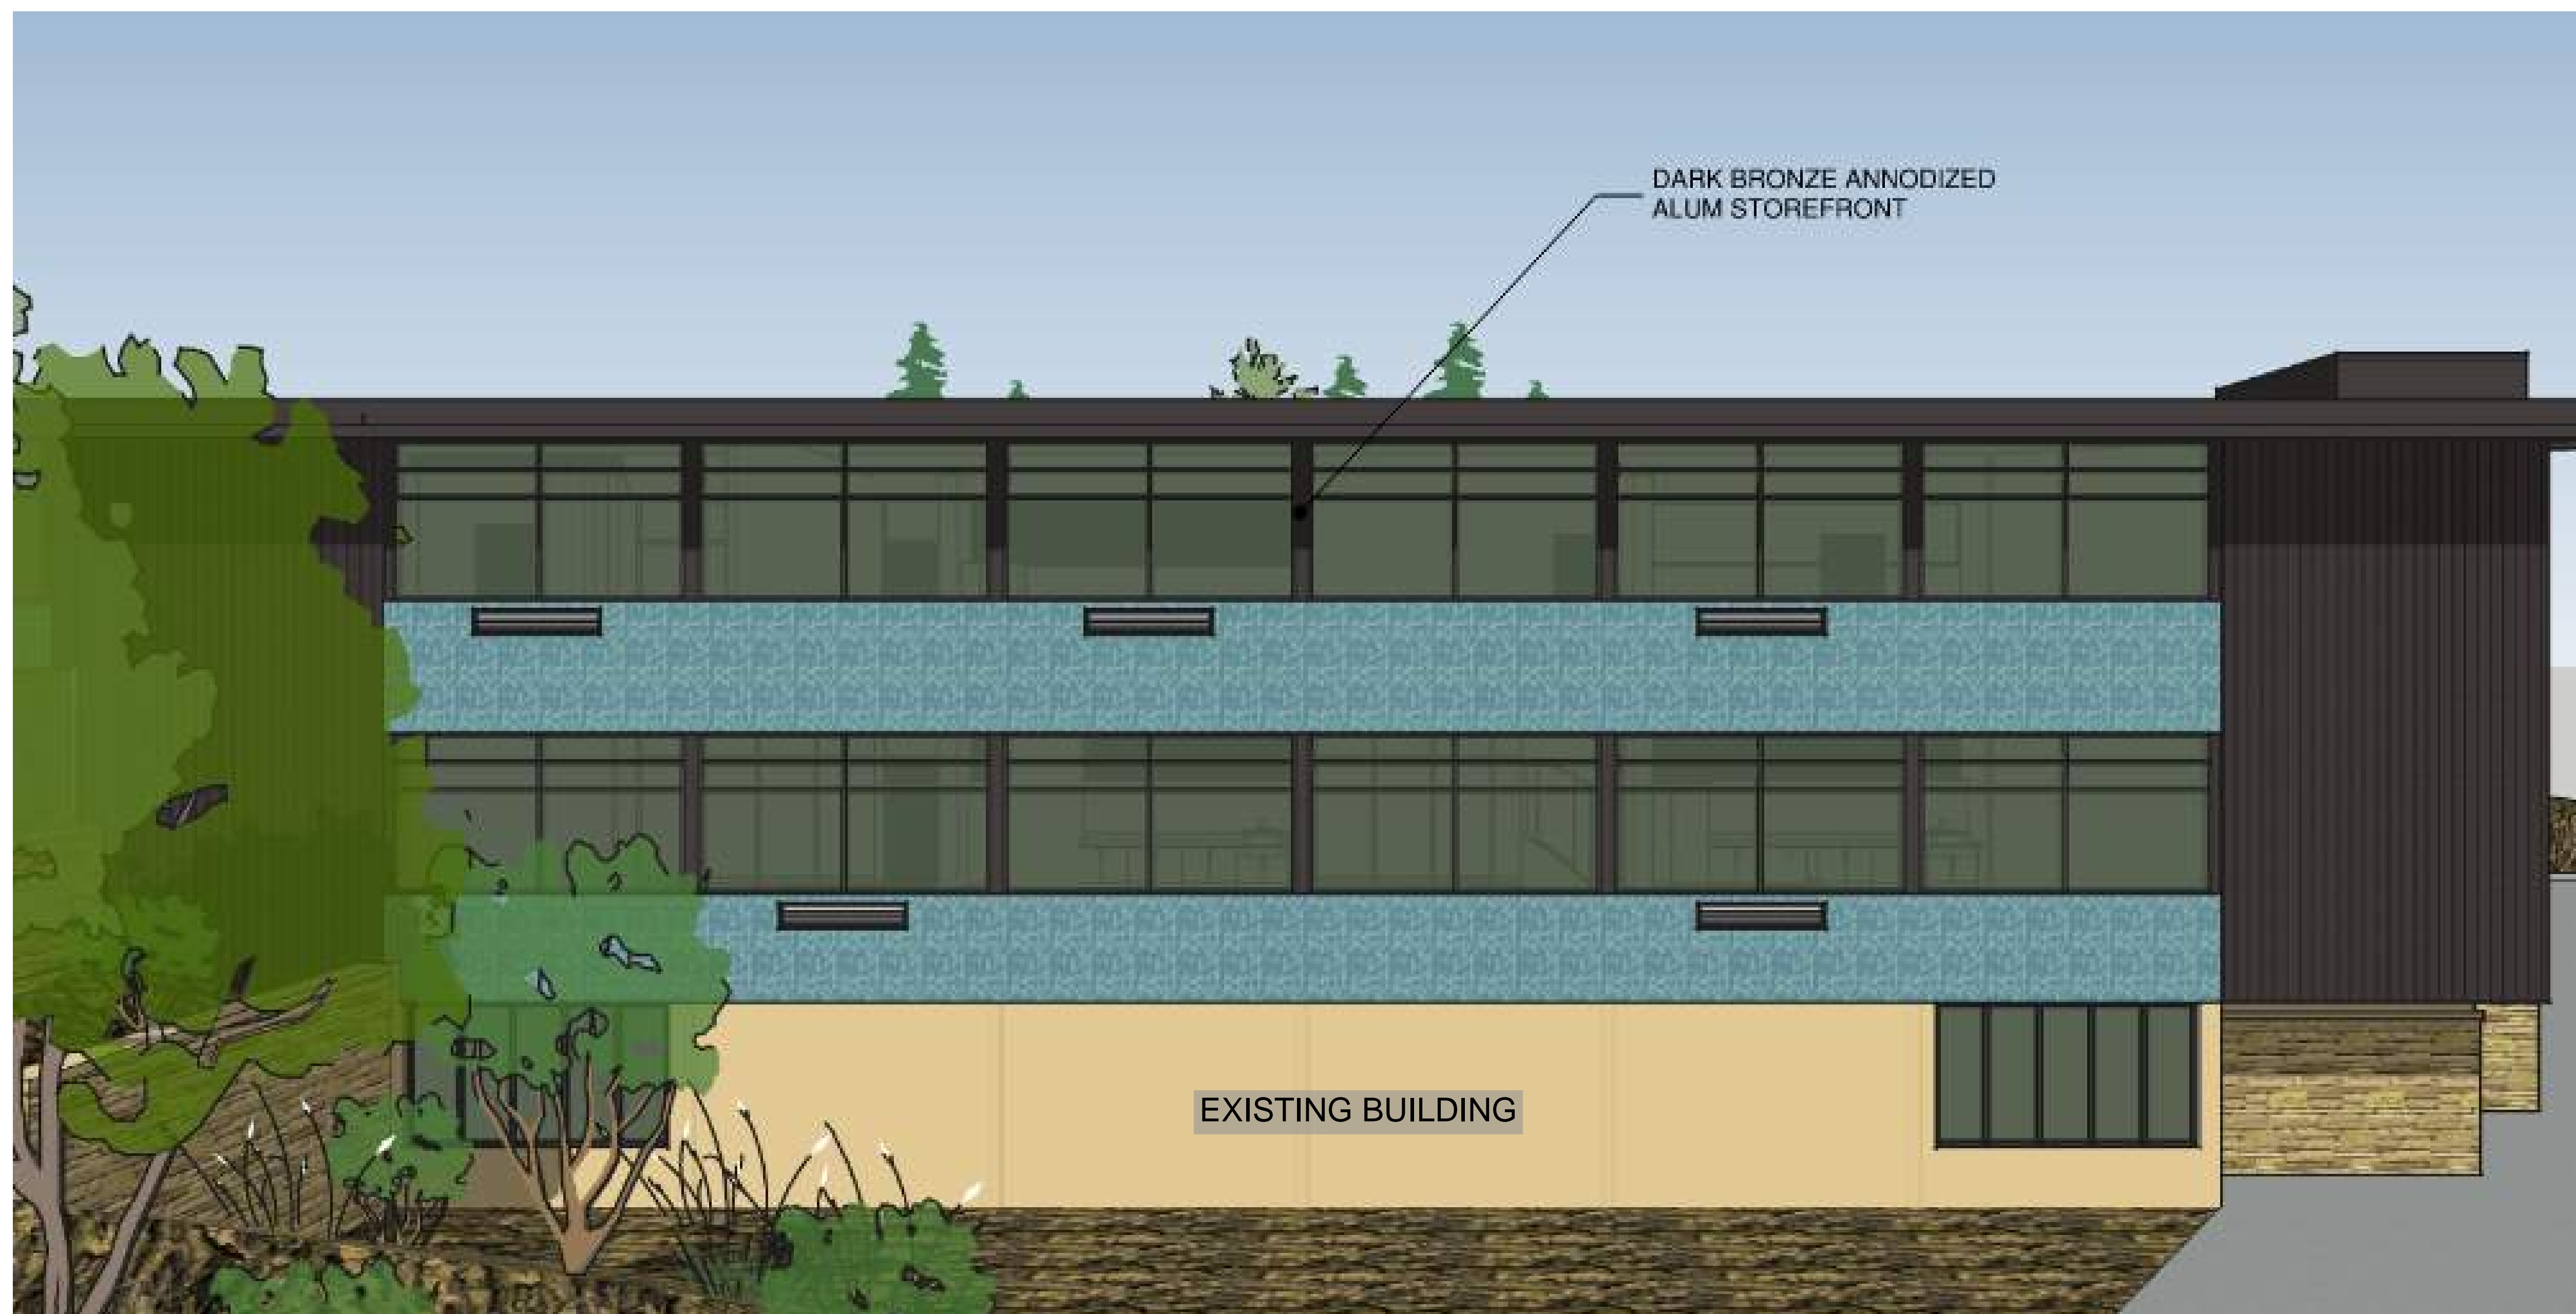

milwaukee 333 East Chicago Street  
Milwaukee, Wisconsin 53202  
414.271.5350  
E madison 309 West Johnson Street, Suite 202  
Madison, Wisconsin 53703  
608.442.2550  
denver 1899 Wynkoop Street, Suite 300  
Denver, Colorado 80202  
303.556.4500

PROJECT INFORMATION

CAPITAL  
HIGHSCHOOL  
RENOVATION &  
ADDITIO

D 3902 Regent St.  
Madison, WI 53705

ISSUANCE AND REVISIONS

DATE	DESCRIPTION
04/05/2021	SCHEMATIC DESIGN
05/05/2021	UDC - PLAN COMM

KEY PLAN

SHEET INFORMATION

**PROGRESS DOCUMENTS  
NOT FOR CONSTRUCTION**  
These documents reflect progress and intent and may be subject to change, including additional detail. These are not final construction documents and shall not be used for final bidding or construction-related purposes.

PROJECT MANAGER PM  
PROJECT NUMBER 320538 -00

EXTERIOR  
ELEVATIONS -  
RENDERINGS

**A-5**