


JENSEN GARAGE


DRAWING SCHEDULE

Cover Sheet	1
Main Floor	2
Foundation	3
Elevations	4
Framing & Roof	5
Section Details	6

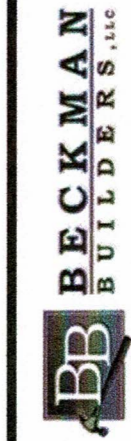

Beckman Builders

6343 Blanchars Crossing
Windsor WI 53598
PHONE: 608-846-3341
FAX:
MOBILE:

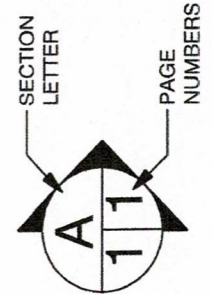

JENSEN GARAGE

5706 Lake Mendota Drive
Madison WI 53705
PHONE: 608-467-6725
FAX:
MOBILE:

DRAWN BY:


SCALE: As Noted

DATE: Thursday, July 28, 2022

PAGE:


1/6

Cover Sheet

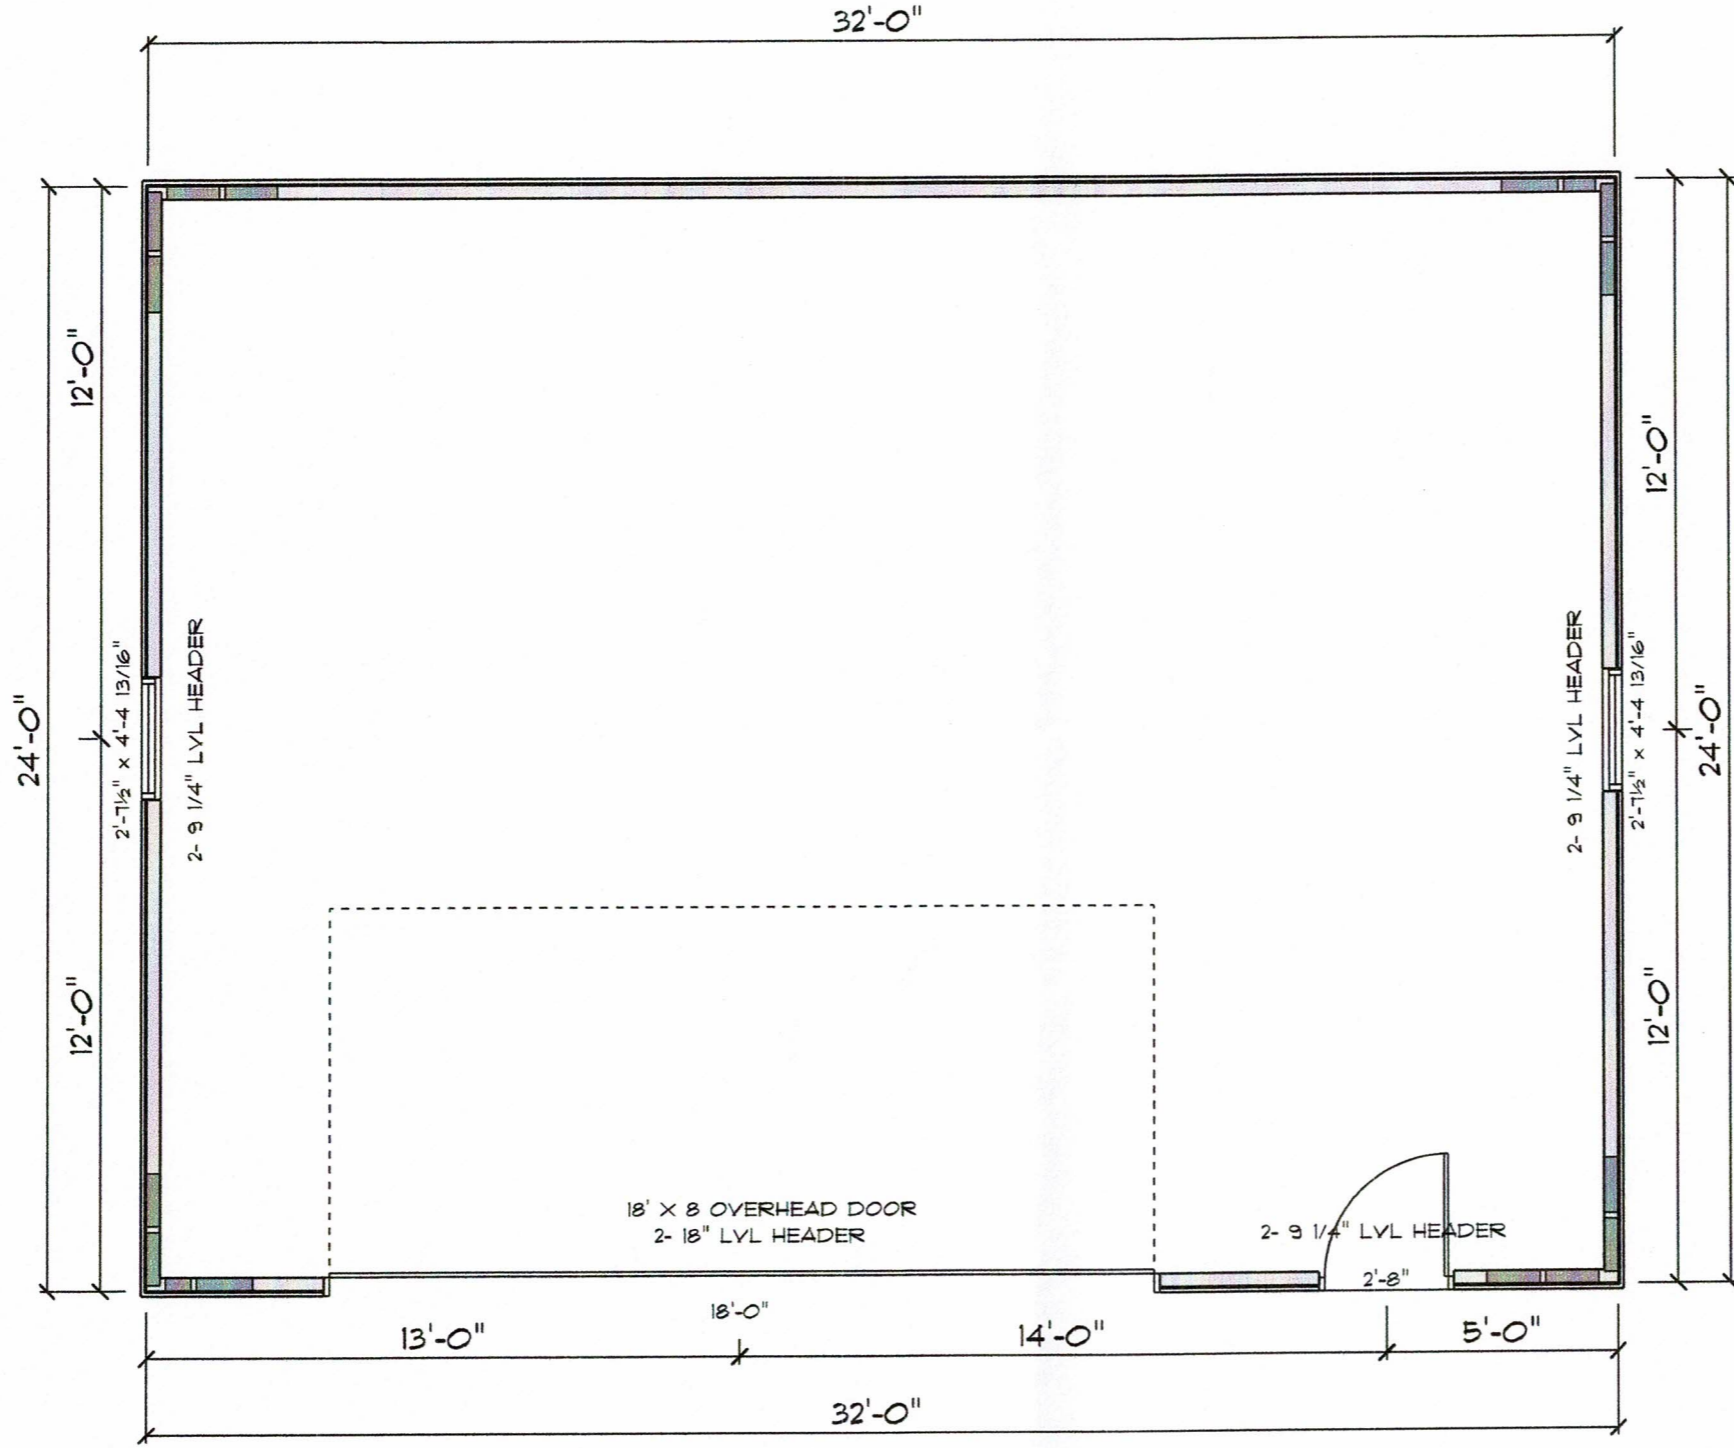


MAIN FLOOR

SCALE: 1/4" = 1'-0"

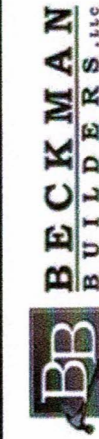

Beckman Builders

6343 Blanchars Crossing
Windsor WI 53598
PHONE: 608-846-3341
FAX:
MOBILE:

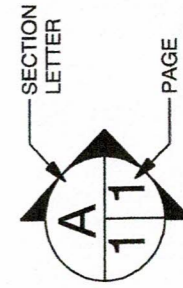

JENSEN GARAGE

5706 Lake Mendota Drive
Madison WI 53705
PHONE: 608-467-6725
FAX:
MOBILE:

DRAWN BY:


SCALE: 1/4" = 1'-0"

DATE: Thursday, July 28, 2022


PAGE:

2/6


Main Floor

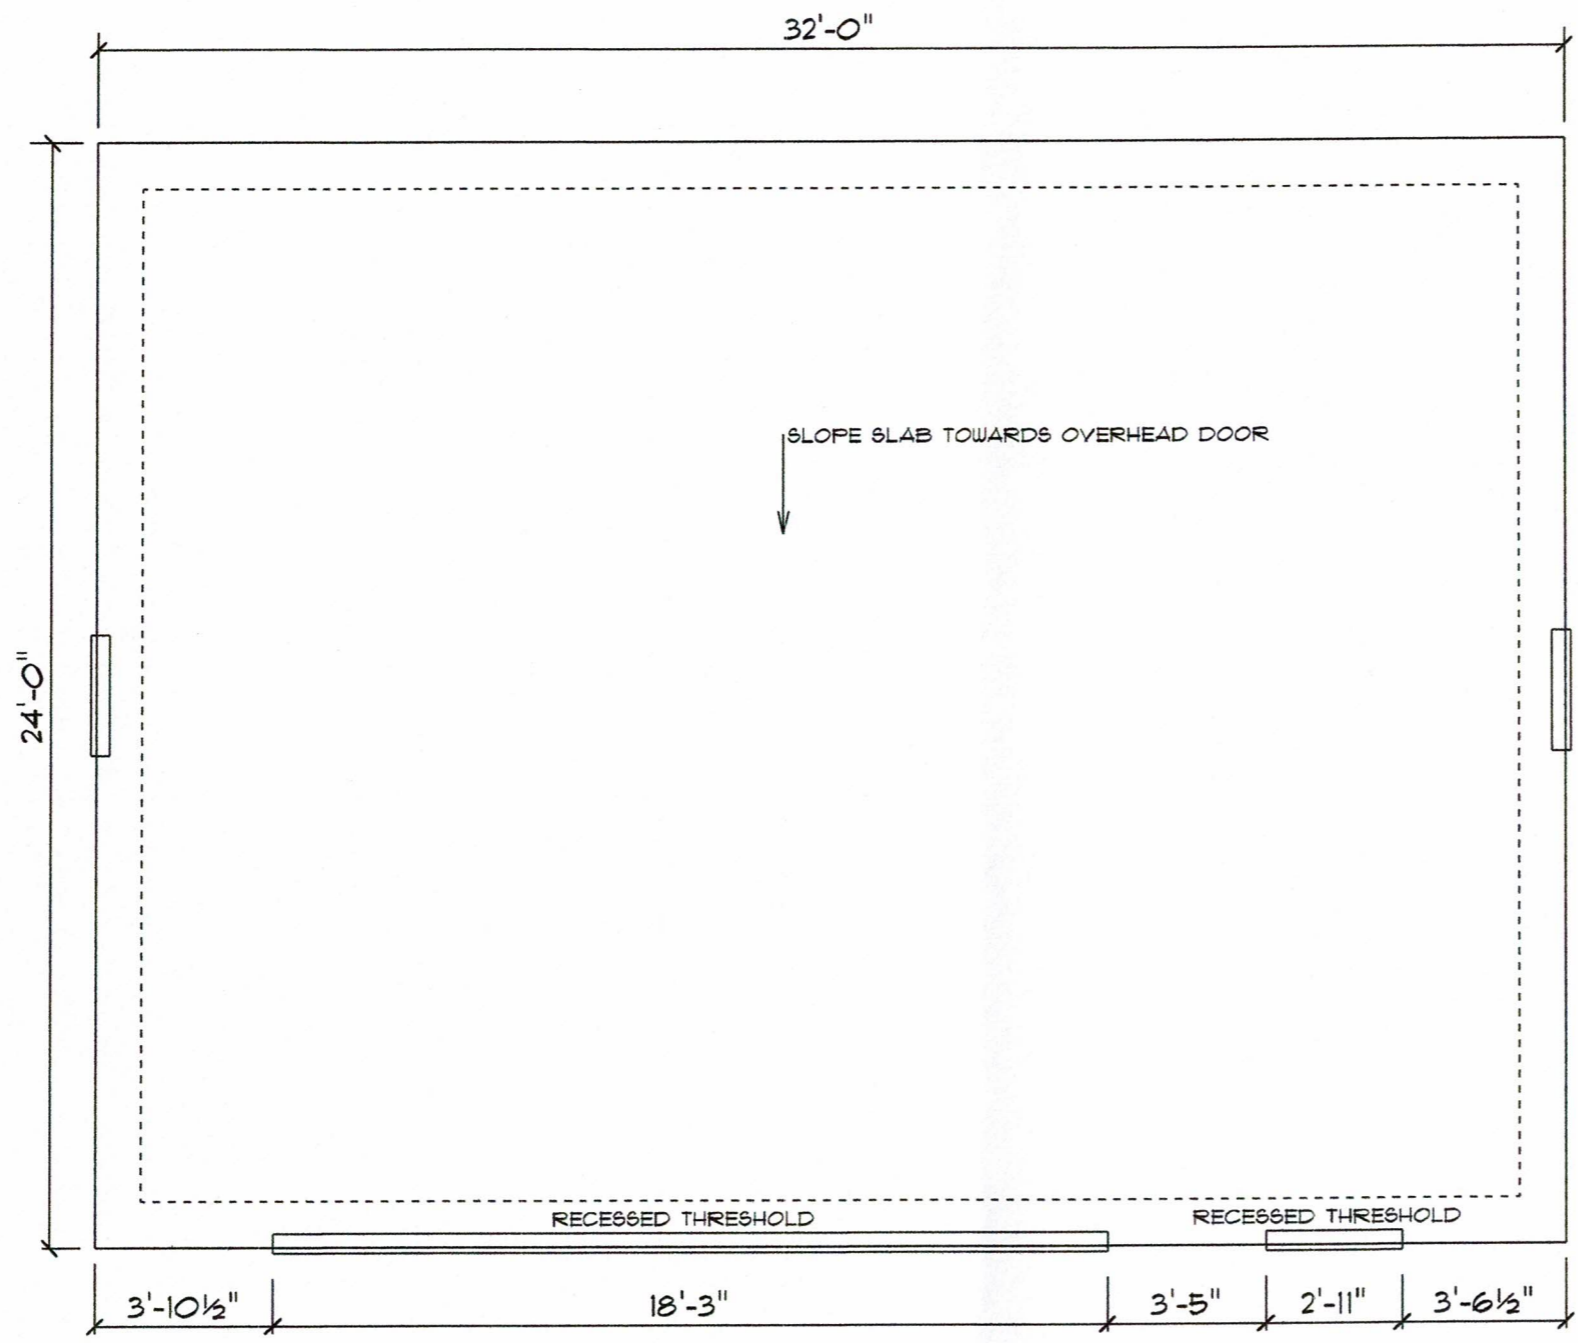

FOUNDATION
SCALE: 1/4" = 1'-0"

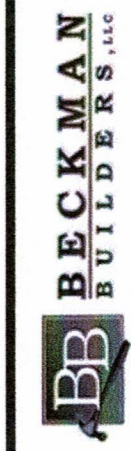


Beckman Builders
6343 Blanchars Crossing PHONE: 608-846-3341
Windsor WI FAX:
53598 MOBILE:

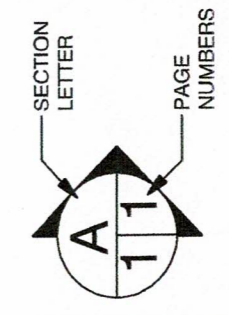

JENSEN GARAGE
5706 Lake Mendota Drive PHONE: 608-467-6725
Madison WI FAX:
53705 MOBILE:


DRAWN BY:
SCALE: 1/4" = 1'-0"
DATE: Thursday, July 28, 2022

PAGE: **3/6**
Foundation

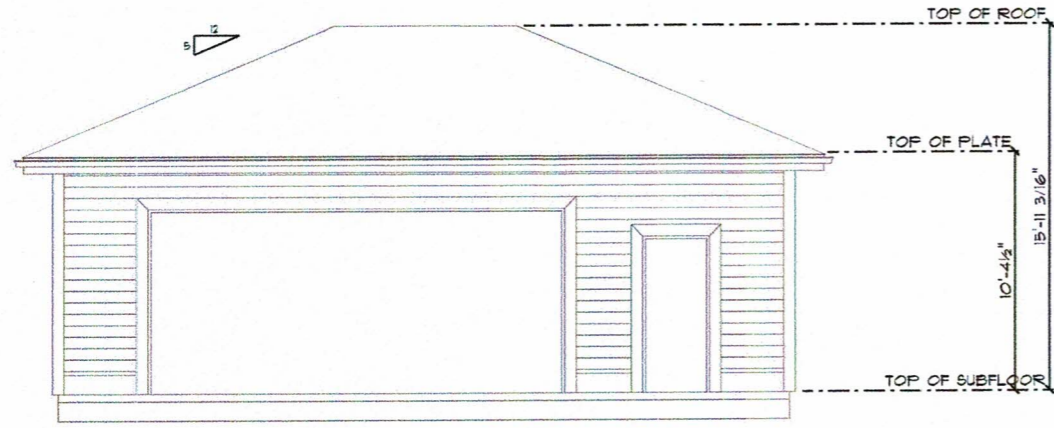


EAST ELEVATION

SCALE: 1/8" = 1'-0"

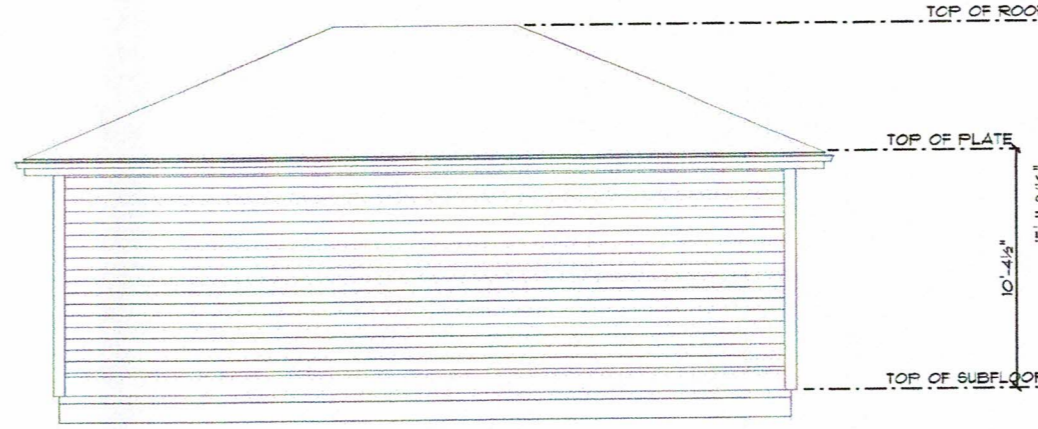


WEST ELEVATION

SCALE: 1/8" = 1'-0"

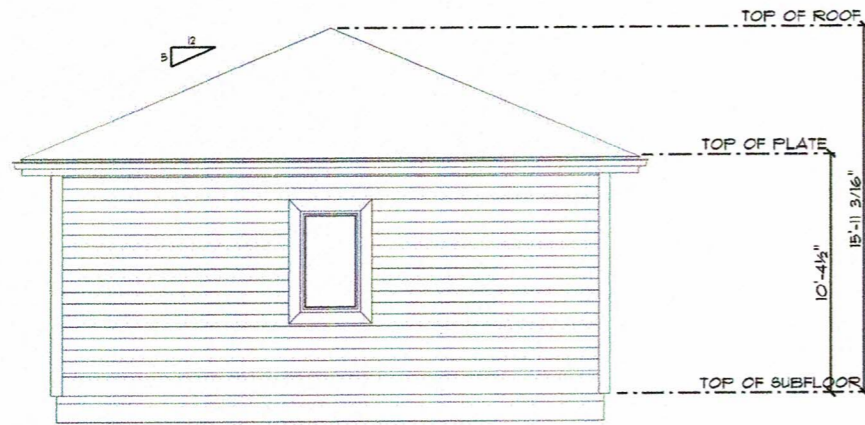

SOUTH ELEVATION

SCALE: 1/8" = 1'-0"

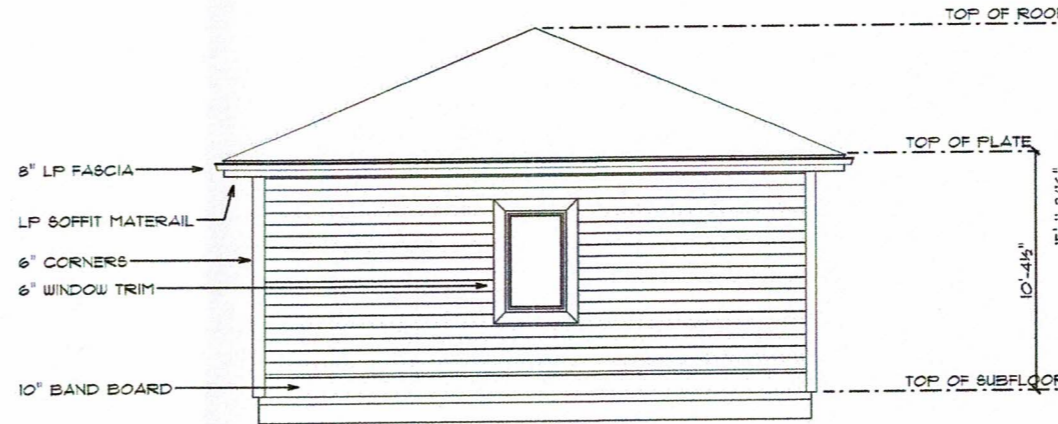

NORTH ELEVATION

SCALE: 1/8" = 1'-0"

JENSEN GARAGE

5706 Lake Mendota Drive
Madison WI 53705
PHONE: 608-467-6725
FAX:
MOBILE:

DRAWN BY:


SCALE: 1/8" = 1'-0"

DATE: Thursday, July 28, 2022

PAGE:


4/6

Elevations

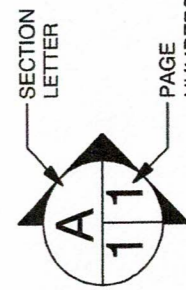


Beckman Builders

6343 Blanchars Crossing
Windsor WI 53598
PHONE: 608-846-3341
FAX:
MOBILE:

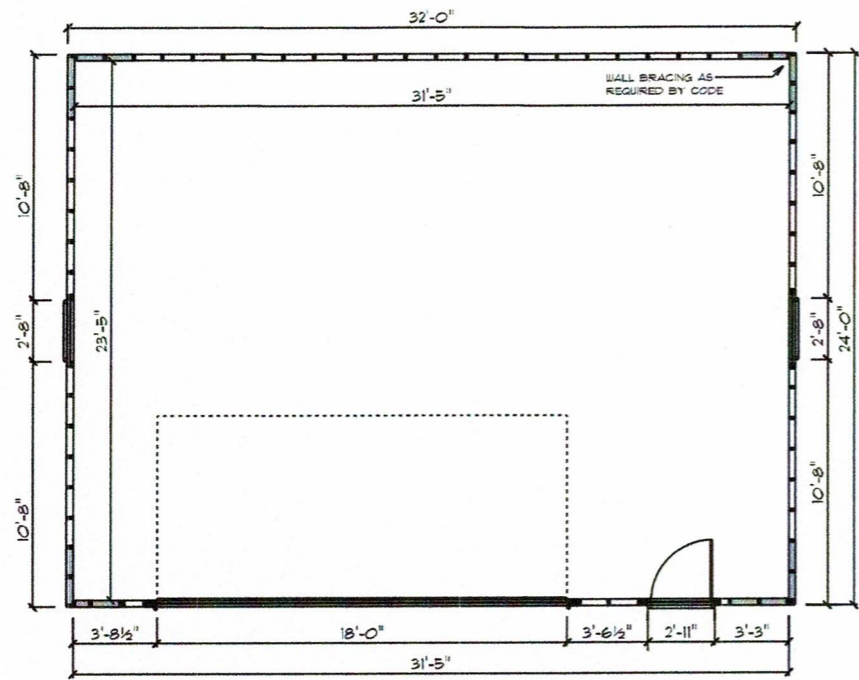


MAIN FLOOR - FRAMING

SCALE: 1/8" = 1'-0"

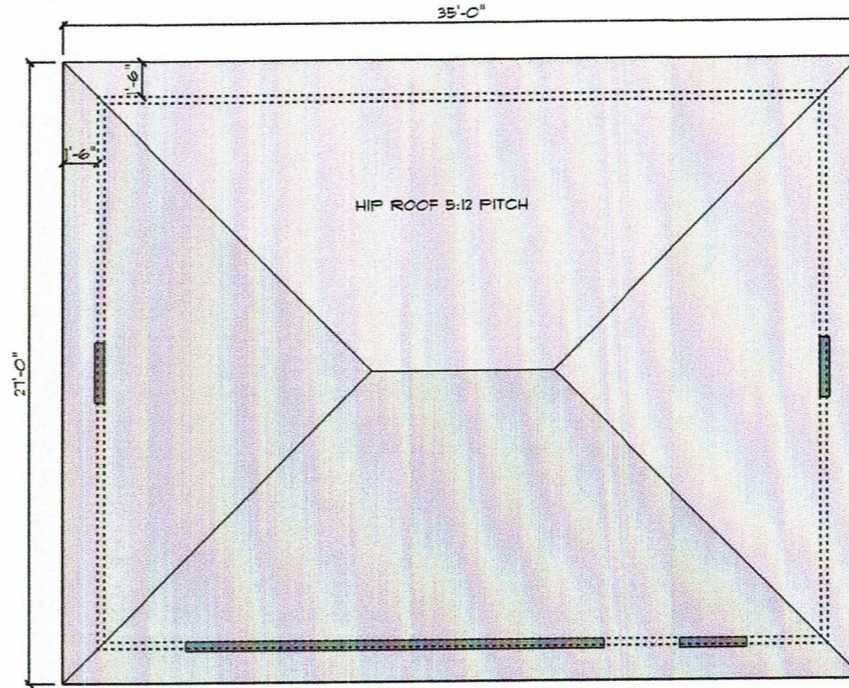


MAIN FLOOR - ROOF


SCALE: 1/8" = 1'-0"

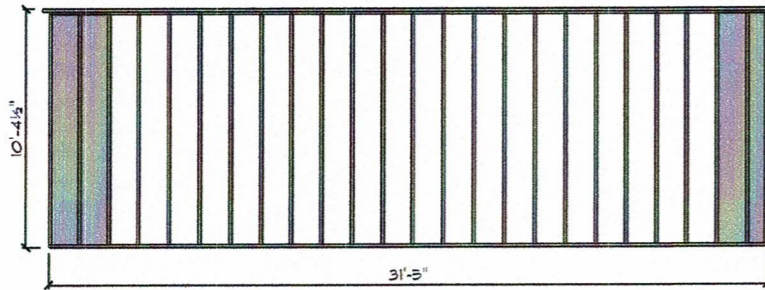

WEST WALL

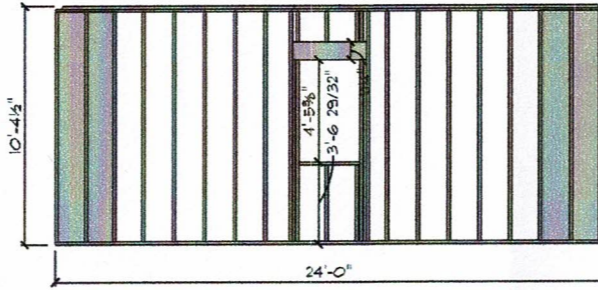

NORTH & SOUTH WALLS

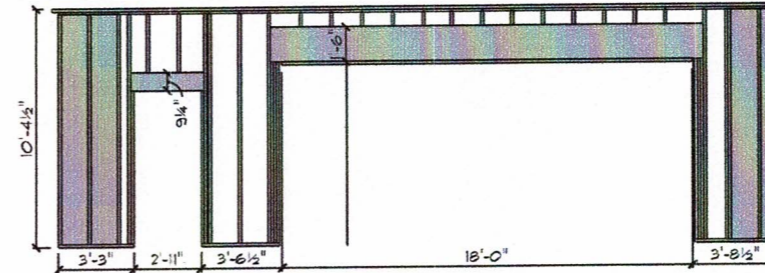

EAST WALL

DOOR SCHEDULE

PRODUCT CODE	SIZE	HINGE	REVERSED	COUNT
32X80 PLAIN 1	2'-8"	R	NO	1
18 x 8 Plain-MODIFIED	18'-0"	U	NO	1

WINDOW SCHEDULE

PRODUCT CODE	SIZE	COUNT
CX145	2'-7 1/2" x 4'-4 13/16"	2

JENSEN GARAGE

5706 Lake Mendota Drive
Madison WI 53705
PHONE: 608-467-6725
FAX:
MOBILE:


DRAWN BY:

SCALE: 1/8" = 1'-0"

DATE: Thursday, July 28, 2022


PAGE: 5/6

Framing & Roof


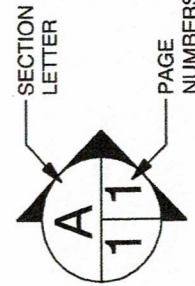


Beckman Builders


6343 Blanchars Crossing
Windsor WI 53598
PHONE: 608-846-3341
FAX:
MOBILE:

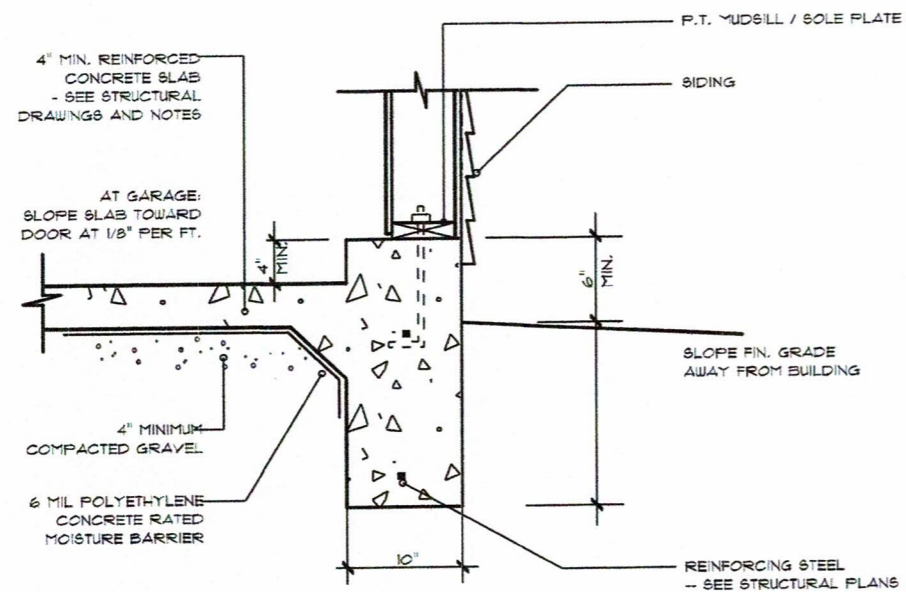

MONO SLAB SECTION

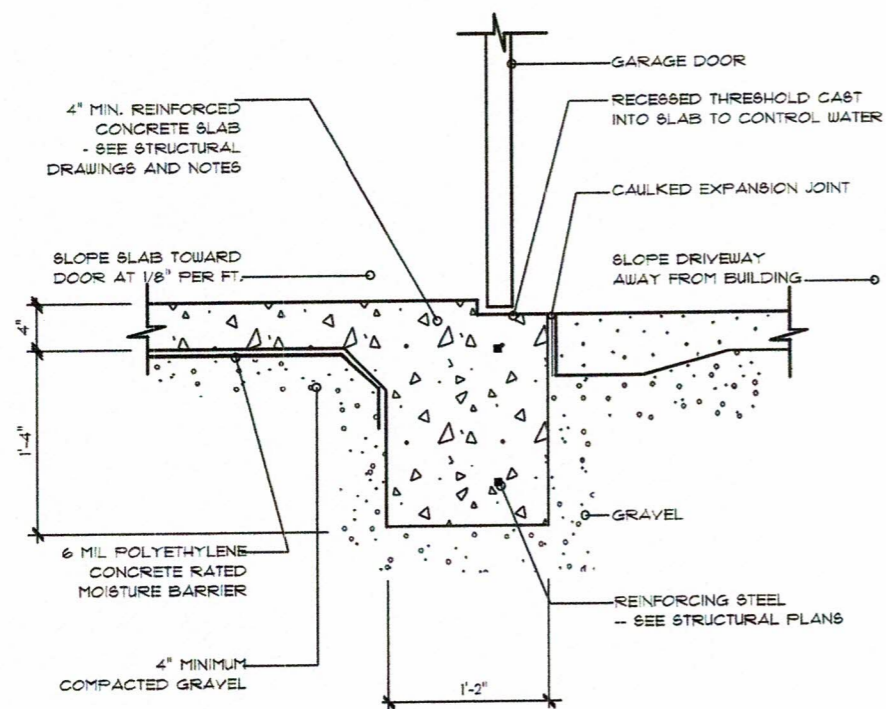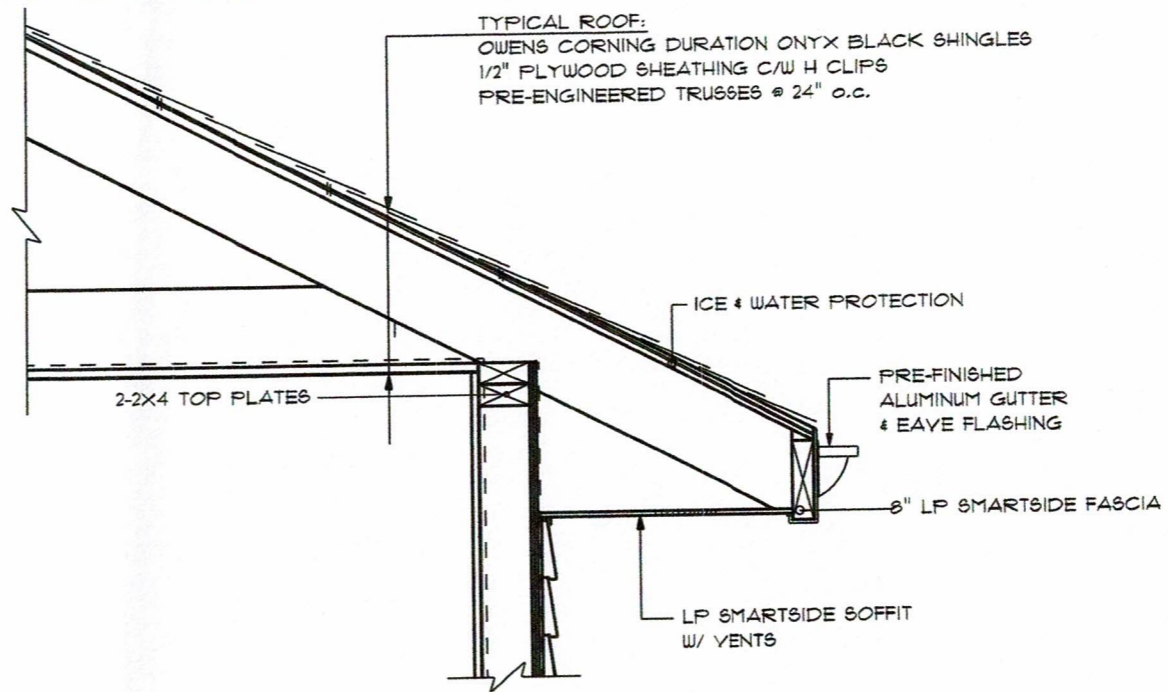

MONO SLAB SECTION AT OVERHEAD DOOR

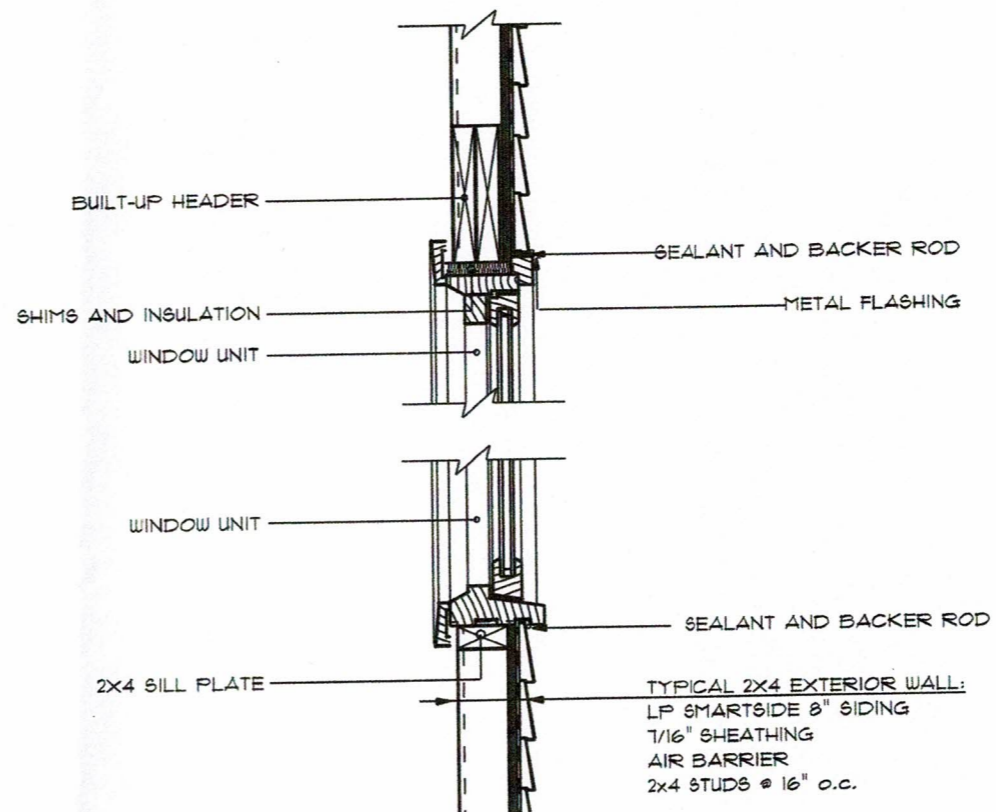



TYPICAL WALL SECTION

JENSEN GARAGE

5706 Lake Mendota Drive
Madison WI 53705
PHONE: 608-467-6725
FAX:
MOBILE:


DRAWN BY:
SCALE: As Noted
DATE: Thursday, July 28, 2022

PAGE: **6/6**
Section Details

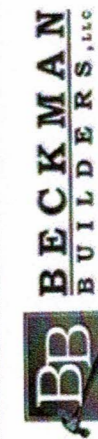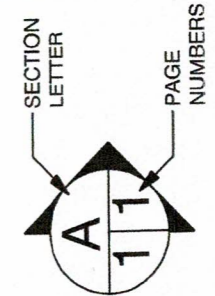

Beckman Builders

6343 Blanchars Crossing
Windsor WI 53598
PHONE: 608-846-3341
FAX:
MOBILE:

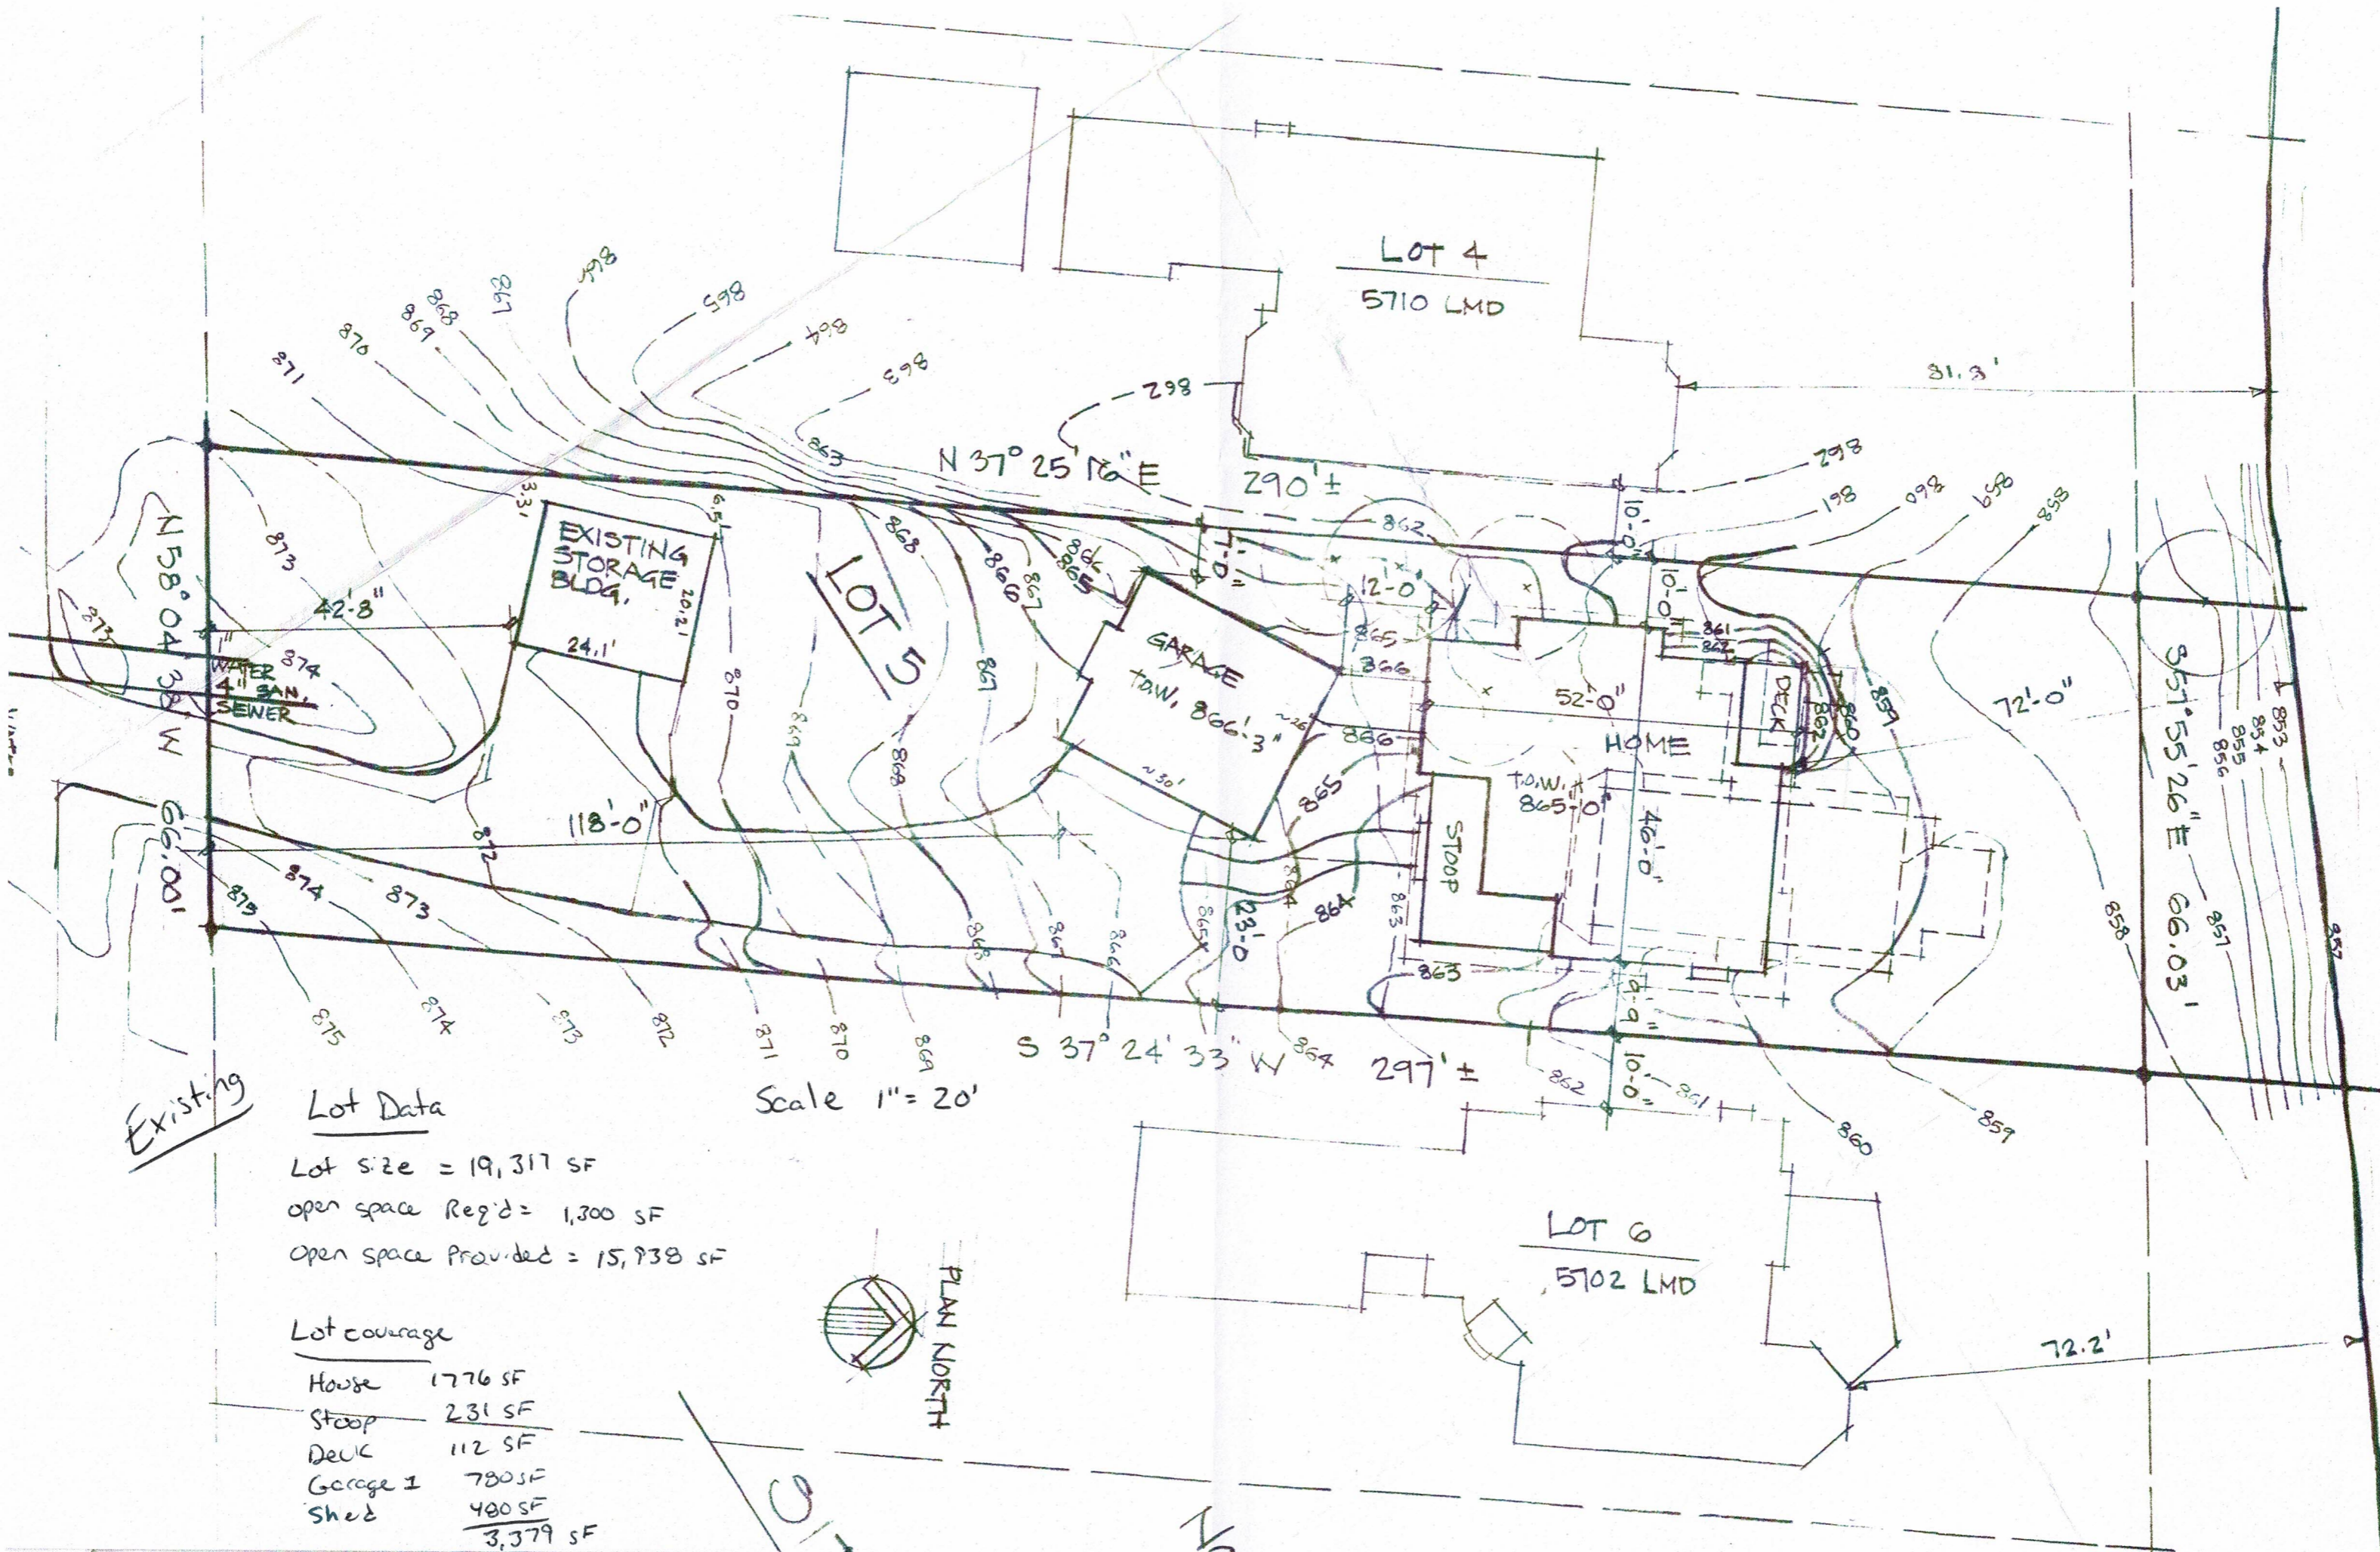

Existing

Lot Data

Lot size = 19,317 SF
 open space Reg'd = 1,300 SF
 open space Provided = 15,938 SF


Lot coverage

House	1776 SF
Stoop	231 SF
Deck	112 SF
Garage 1	780 SF
Shed	480 SF
	<u>3,379 SF</u>



Scale 1" = 20'

Lot 5, Block 2, Mendota Beach
 Subdivision, City of Madison, Dane
 County, Wisconsin

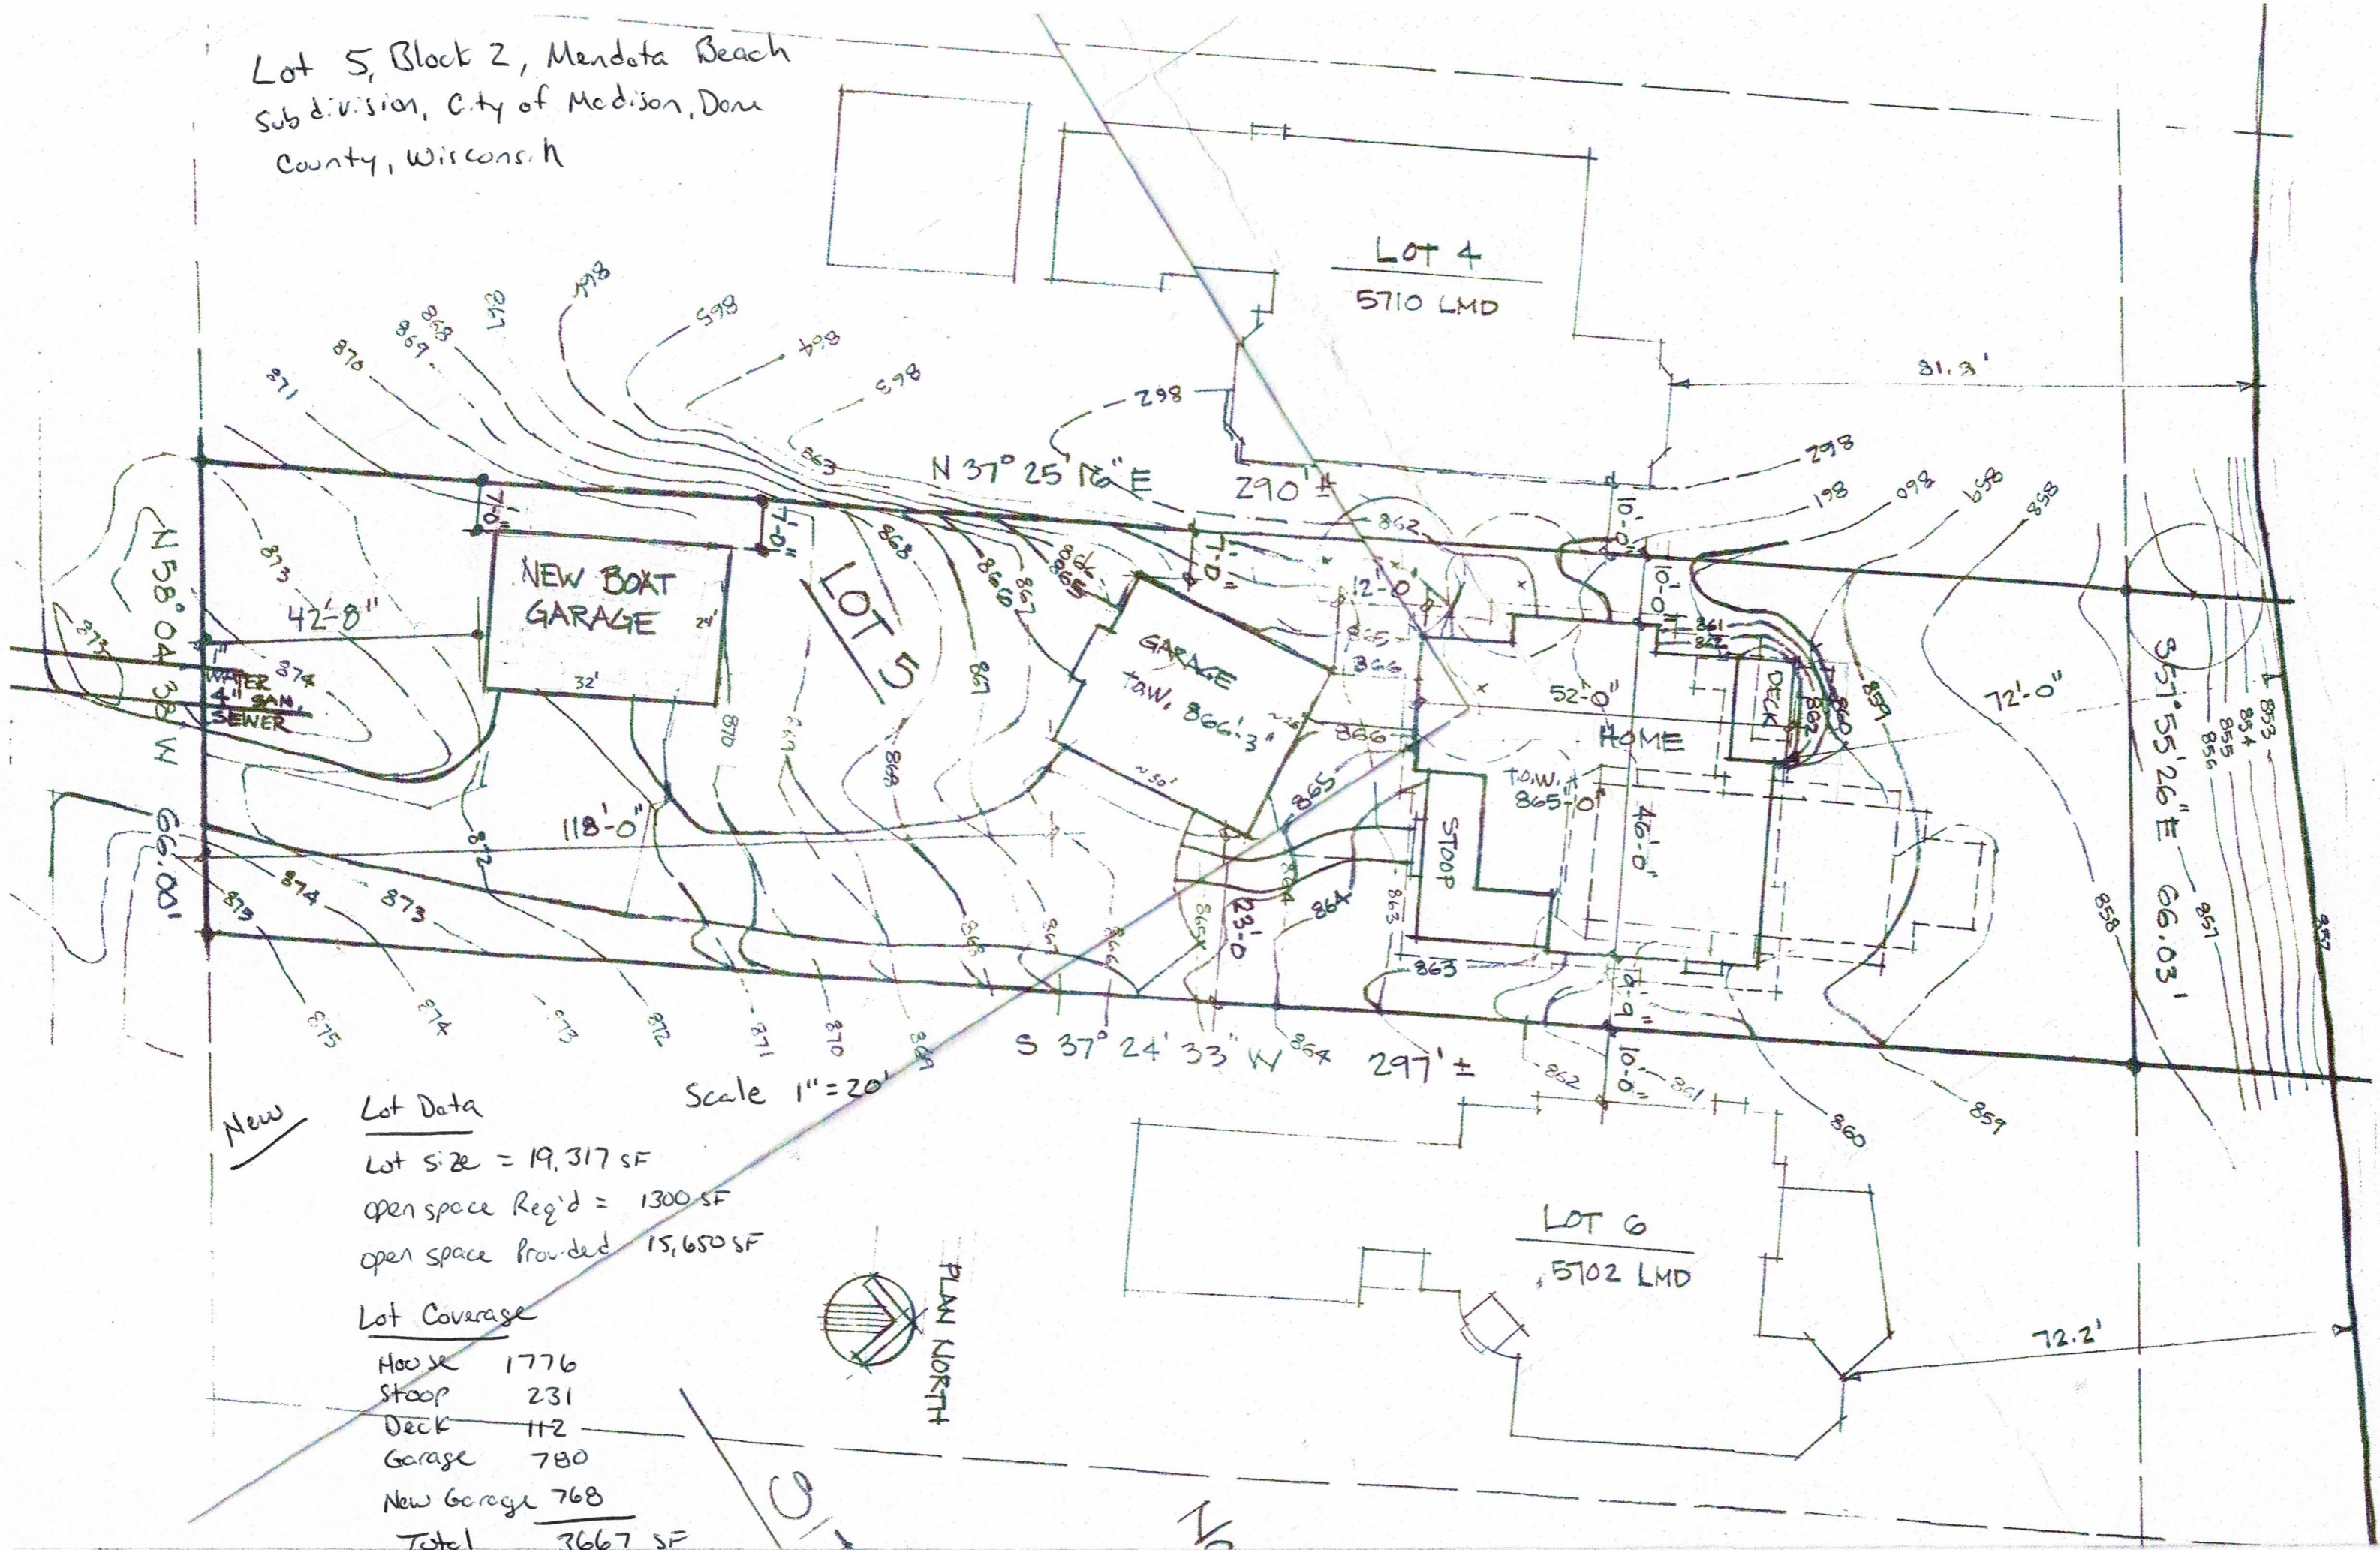


New

Lot Data
 Lot size = 19,317 SF
 open space Req'd = 1300 SF
 open space provided 15,650 SF

Lot Coverage

House	1776
Stoop	231
Deck	112
Garage	780
New Garage	768
Total	3667 SF

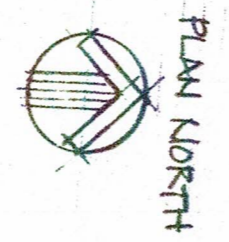

9/1

1/0