


5/14/2018 12:00:36 PM

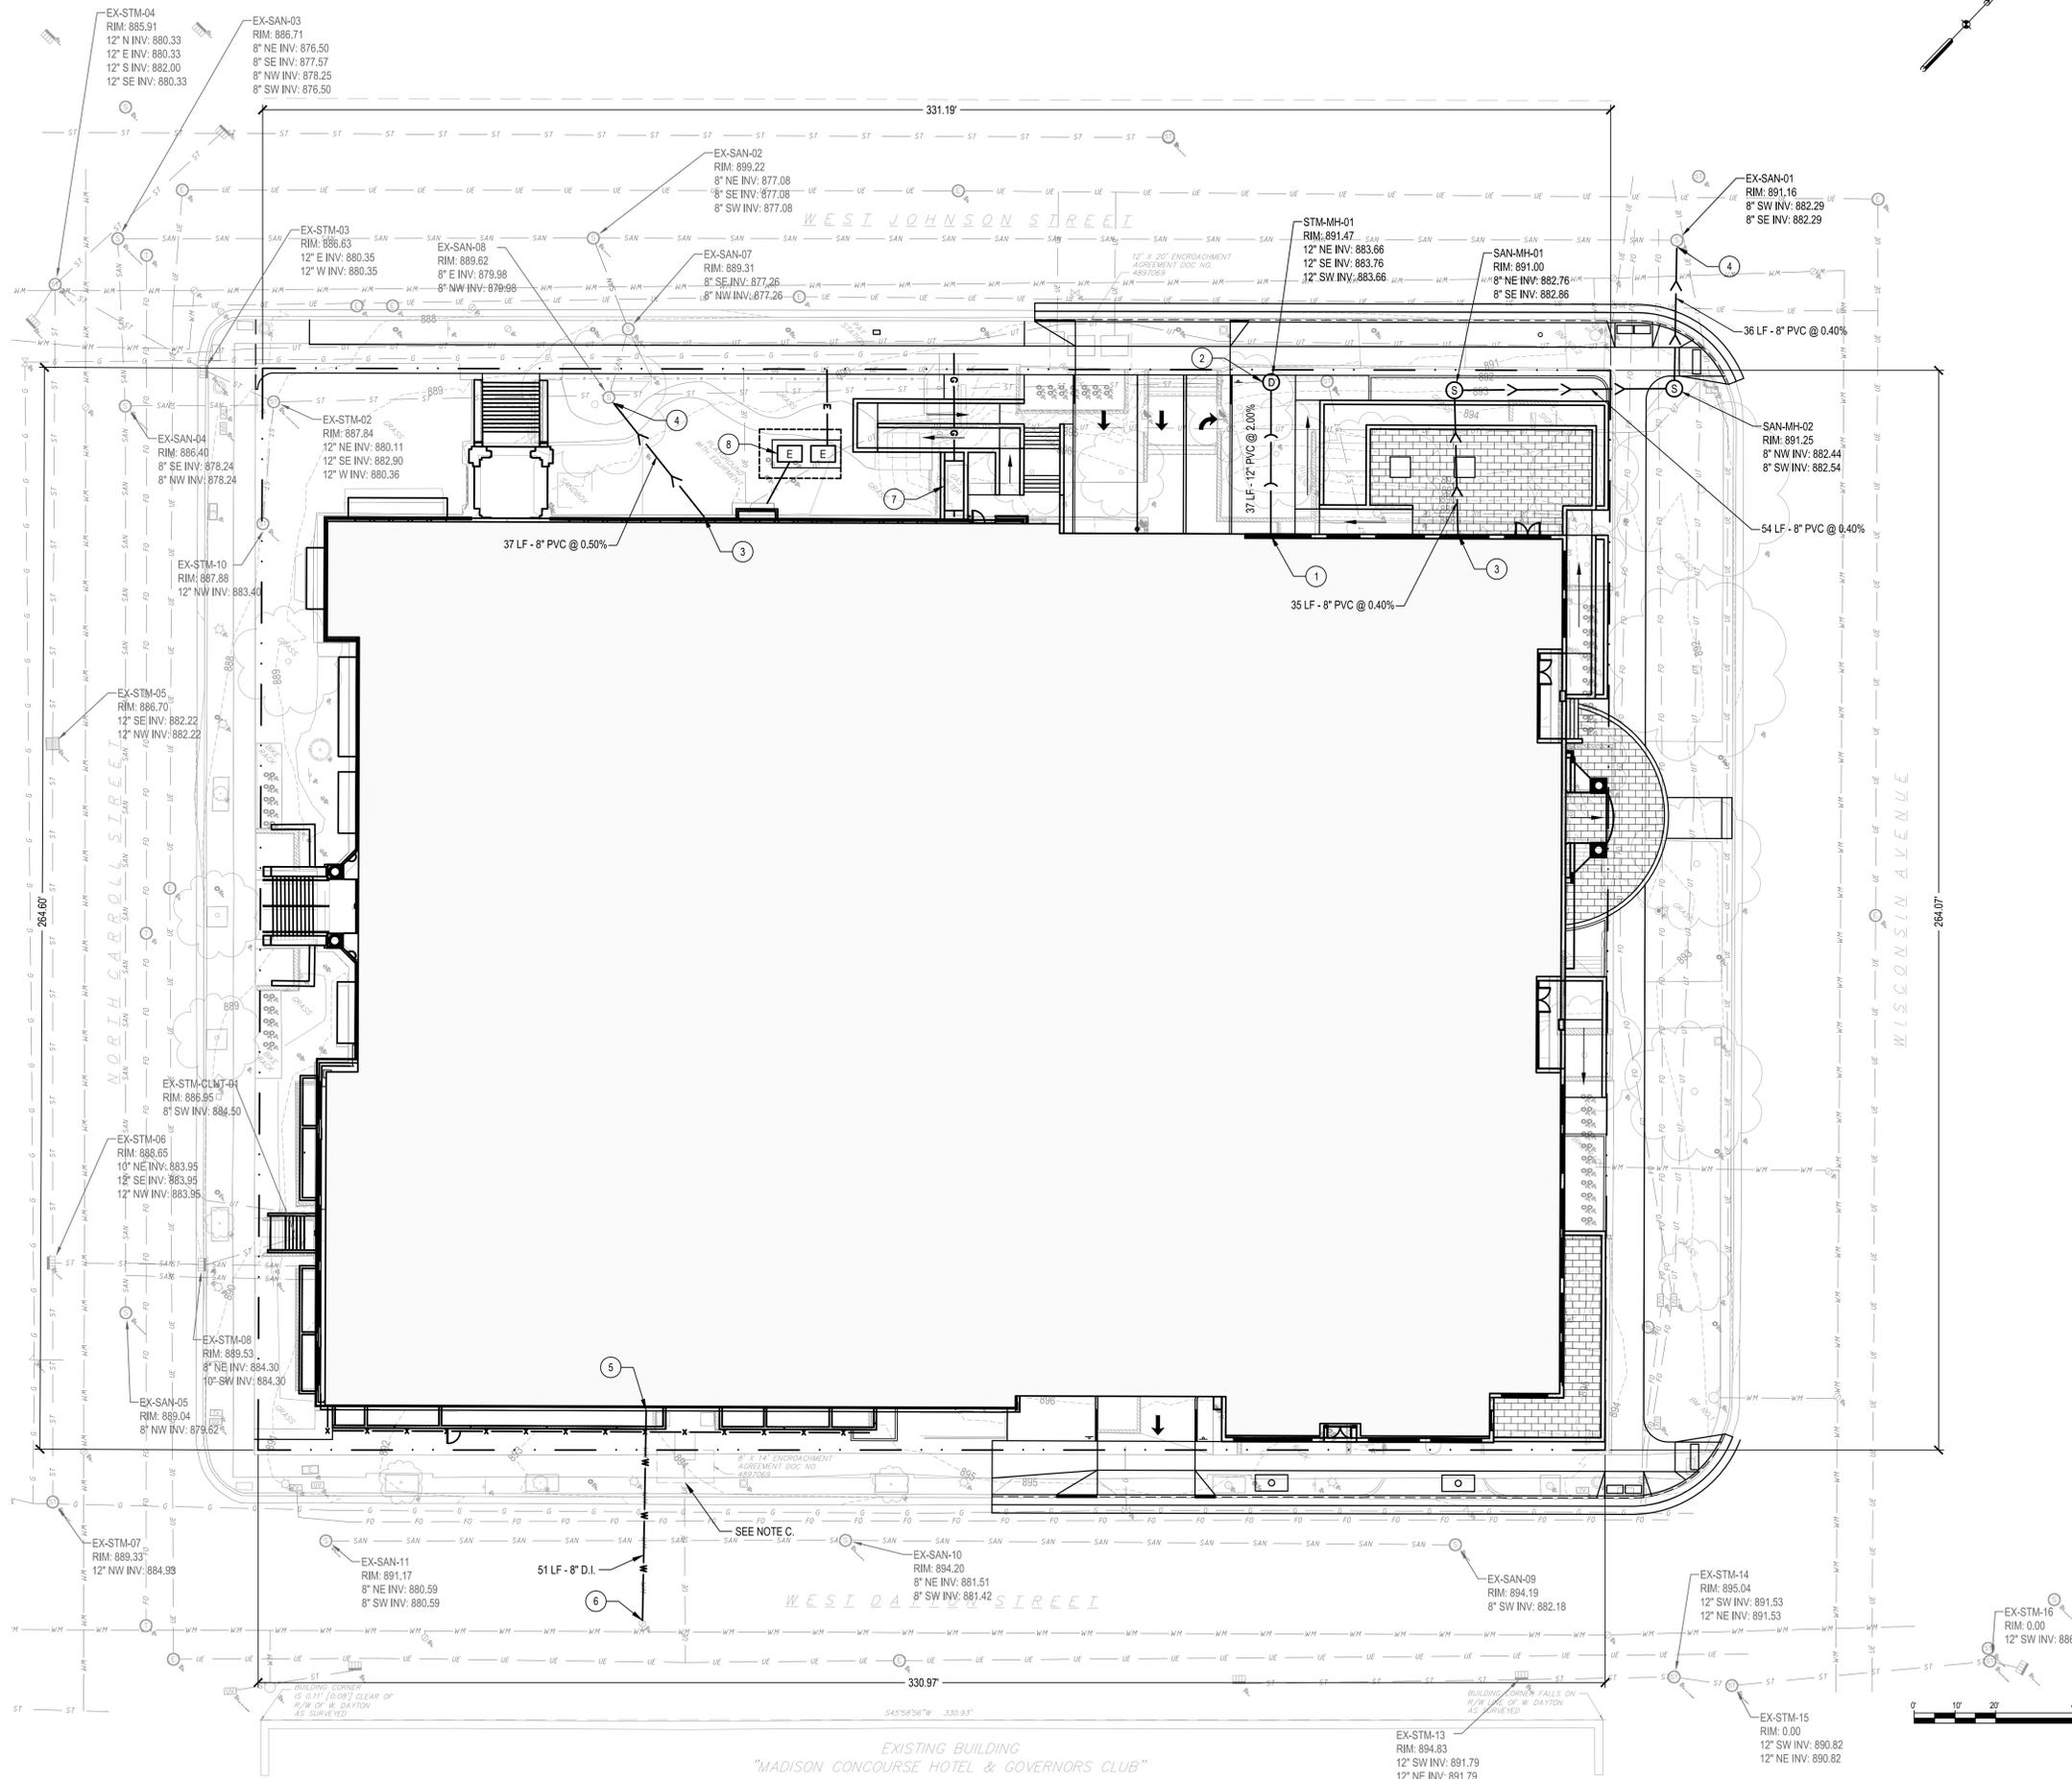


### SHEET NOTES

- A. EXISTING BUILDING ROOF DRAINS TO BE MAINTAINED AND ARE CURRENTLY DIRECTLY CONNECTED TO STORM SEWER.
- B. RELOCATED ELECTRICAL VAULT INCLUDING TRANSFORMERS AND PRIMARY SWITCHES.
- C. EXISTING ELECTRICAL VAULT TO REMAIN. TRANSFORMERS AND PRIMARY SWITCHES TO REMAIN.

### DESCRIPTIVE KEYED NOTES

- 1 CONNECT TO ROOF DRAIN.
- 2 CONNECT TO EXISTING STORM SEWER.
- 3 SANITARY SEWER BUILDING CONNECTION.
- 4 CONNECT TO EXISTING SANITARY SEWER
- 5 WATER SERVICE BUILDING CONNECTION.
- 6 CONNECT TO EXISTING WATER MAIN.
- 7 RELOCATED NATURAL GAS METER BANK.
- 8 RELOCATED MG&E ELECTRICAL VAULT. SEE NOTE B.

### LEGEND

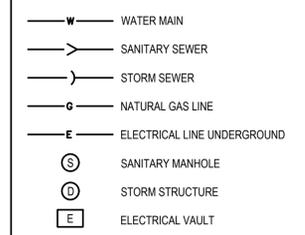

Revisions:	By:	Date:	Revision Description:

**DRURY SOUTHWEST INC.**  
 CAPE GIRARDEAU, MISSOURI

MISSOURI OFFICE  
 101 SOUTH FARRAR DRIVE  
 CAPE GIRARDEAU, MISSOURI  
 63703  
 PHONE (573) 335-5125  
 FAX (573) 335-5134

TEXAS OFFICE  
 11331 COKER LOOP EAST  
 SAN ANTONIO, TEXAS  
 78249  
 PHONE (210) 498-8241  
 FAX (210) 498-8241

**SMITHGROUP**

44 EAST MIFFLIN STREET  
 SUITE 500  
 MADISON, WI 53703  
 608.261.1177  
 www.smithgroupjr.com

**DRURY PLAZA HOTEL**  
 211 N Carroll Street  
 Madison, WI 53703

DRAWING ISSUE DATE:  
**CITY SUBMITTAL**  
12-07-2018

SHEET TITLE:  
**SITE UTILITY PLAN**

DRAWN BY:  
CHECKED BY:

SHEET NUMBER:  
**CU100**