

**Application for Change of Licensed Premise**  
No Fee Required. Due at 12 Noon two weeks before ALRC meeting.

Applicants must appear before the ALRC. Detailed floor plans (no larger than 8 ½ x 14) must accompany this form, or request will not be presented to the committee.

Please contact City Zoning (Municipal Building LL-100, 266-4560). A Conditional Use Permit may be required. There is a fee for the Conditional Use Permit.

Corporate/Owner Name Kwik Trip, Inc.

DBA Tobacco Outlet Plus #514


Address 1113 N. Sherman Ave., #A

Agent David P. Doelger

Capacity N/A % Alcohol N/A % Food N/A

**Description of Expansion Plans:**

Remodel project including relocating the humidor, installing a beer cave, replacing the checkout counters/cabinets, etc.

Signature of Applicant  Date 8/18/09

To be considered at ALRC meeting of 9/16/09

and Common Council Meeting of 10/6/09

License Type CLASS A BEER License # 51389 Legistar # \_\_\_\_\_

Approved      Disapproved

Routed:      City Zoning  
                 Building Inspection Unit – Permit Counter  
                 Madison Police Department  
                 Alderperson \_\_\_\_\_




300 N. MAD. ST. #215  
 2nd Floor, WI 54601  
 (608) 784-6608  
 FAX (608) 784-6599



STORE #514  
 1113 N. SHEPARD AVE.  
 MADISON, WI


STORE  
 REMODEL

Revised: AUG 05, 09  
 Date: TPL  
 Checked: TPL  
 Drawn: TPL  
 Project #:

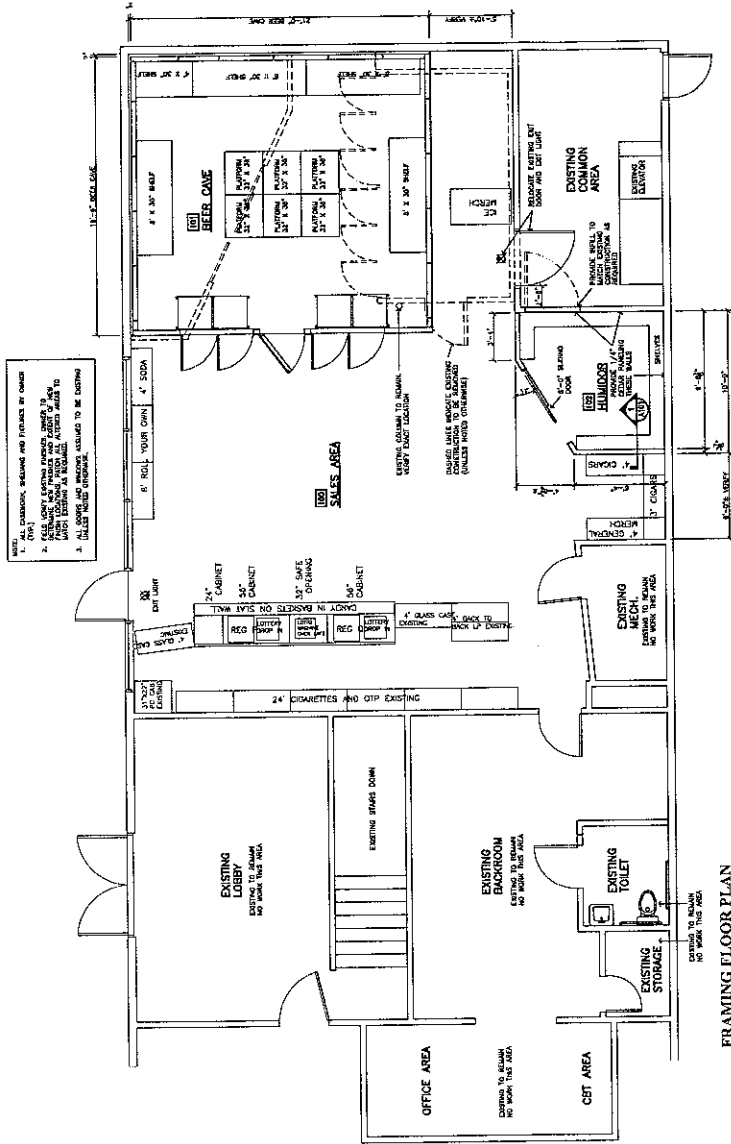

- NOTE:
1. ALL EXISTING, REMAINING AND FINISHED BY OWNER ARE SHOWN.
  2. EXISTING EQUIPMENT, FIXTURES, AND FINISHES TO REMAIN ARE SHOWN AND ARE TO BE RELOCATED AS SHOWN. ALL OTHERS TO BE REMOVED.
  3. ALL NEW WORK IS SHOWN.
  4. ALL DIMENSIONS ARE TO FACE UNLESS OTHERWISE NOTED.

- EQUIPMENT NOTES
1. SHOW ALL DEPOSIT SINKS IN FLOOR AREA.
  2. CHECK SINK COUNTERTOPS AT WALL.
  3. CULLY/NEKE ISSUE DOUBLY/NEZZER GLOSS DOOR.

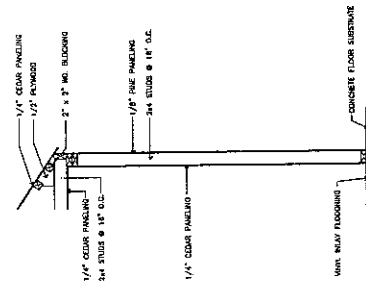

1 CIGAR HUMIDOR WALL SECTION  
 1/4" = 1'-0"

FRAMING FLOOR PLAN  
 1/4" = 1'-0"