


Application for Change of Licensed Premise
No Fee Required. Due at 12 Noon two weeks before ALRC meeting.

Applicants must appear before the ALRC. Detailed floor plans (no larger than 8 1/2 x 14) must accompany this form, or request will not be presented to the committee.

Please contact City Zoning (Municipal Building LL-100, 266-4560). A Conditional Use Permit may be required. There is a fee for the Conditional Use Permit.

Corporate/Owner Name Lawrence Schmock
DBA Blue Velvet Lounge
Address 430 W. Gilman St.
Agent Lawrence Schmock
Capacity 1st 87, 2d 81 % Alcohol 95 % Food 5

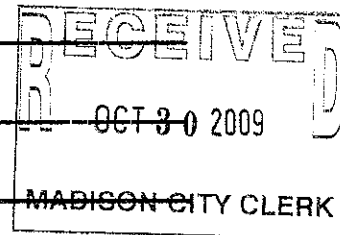

Description of Expansion Plans:

We did a capacity review and would like to apply the results to our licence.

Signature of Applicant Lawrence Schmock Date 10-29-2009

To be considered at ALRC meeting of 11/18/09


and Common Council Meeting of 12/18/09

License Type CLASS B COMBO License # 52533 Legistar # 16485


Approved Disapproved

Routed: City Zoning
 Building Inspection Unit – Permit Counter
 Madison Police Department
 Alderperson _____

WEST GILMAN STREET

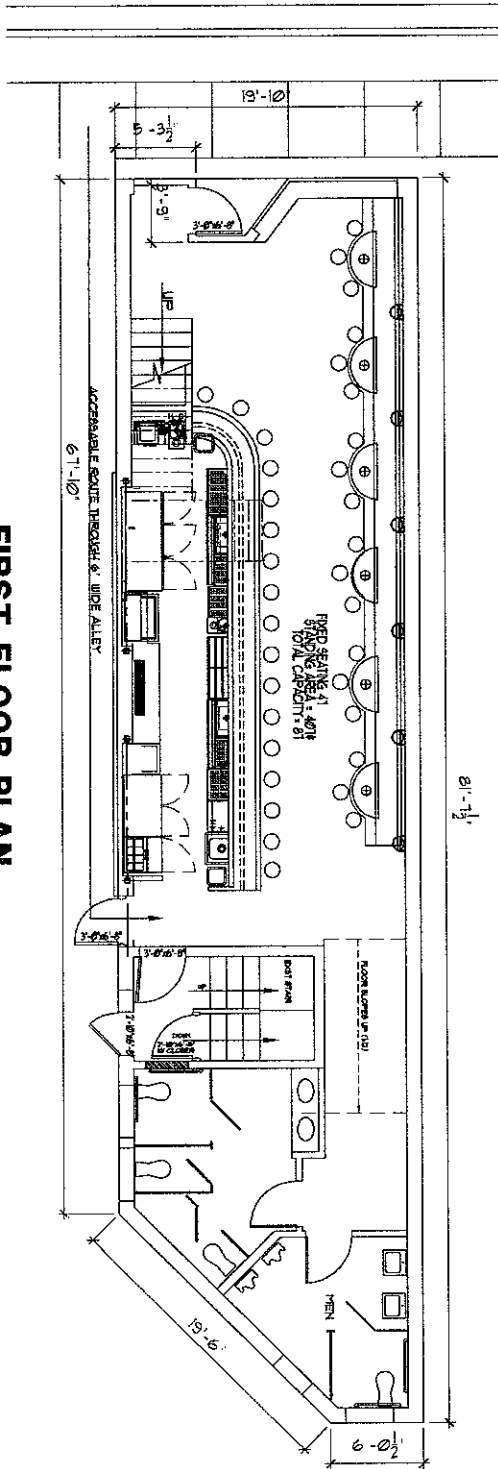

FIRST FLOOR PLAN
SCALE = 1/8" = 1'-0"

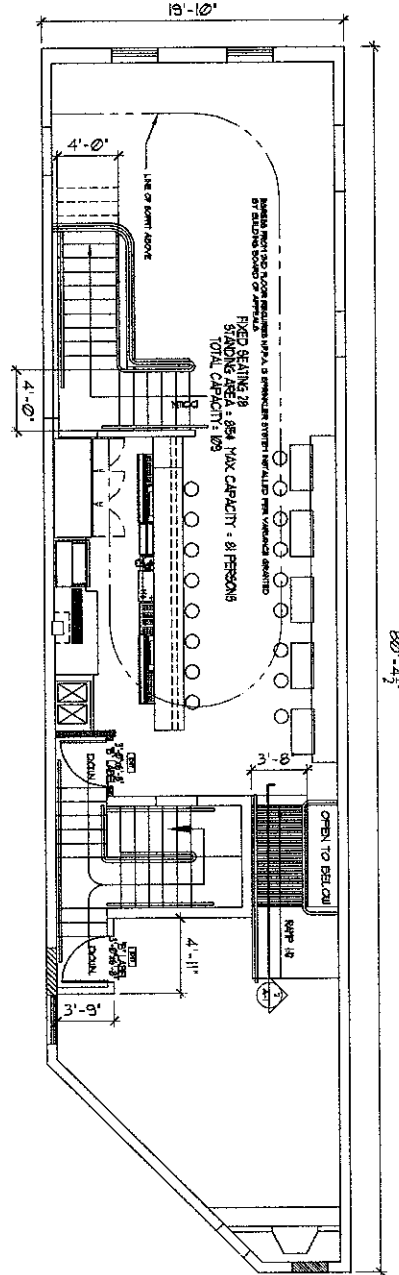

2ND FLOOR PLAN
SCALE = 1/8" = 1'-0"

1

DATE/ISSUE	NO.
PROJ. NO.	5044
SHEET NUMBER	

CAPACITY REVIEW
FOR: BLUE VELVET LOUNGE
430 WEST GILMAN STREET
MADISON * WISCONSIN

SEVERN ENGINEERING
Structural Engineering • Building Design • Civil/Industrial/Utility
5044 BROADMOOR CENTRE CT, SUITE F MADISON, WI 53711
PHONE (608) 270-4023 • FAX (608) 270-4024

Designed by
Jim Vincent
221 SOUTH HOWLAND BLVD.
MADISON, WI 53704
(608) 739-3262 FAX (608) 739-3264