



A
01 SITE PLAN
SCALE 1" = 20'

B
01 EXISTING PERSPECTIVE 1

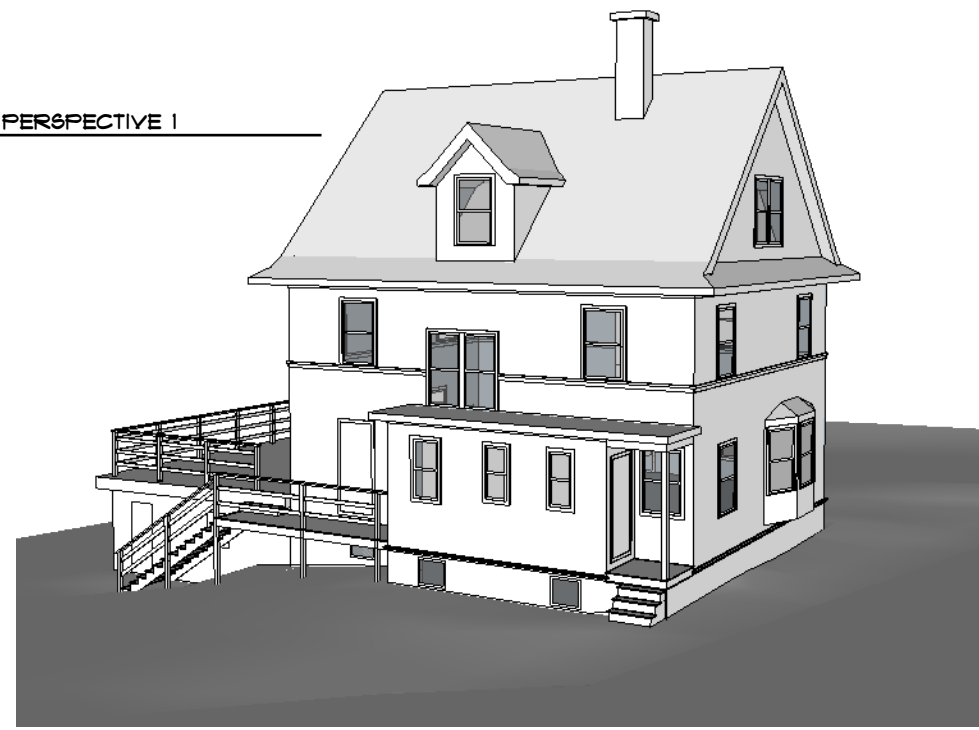

C
01 PROPOSED PERSPECTIVE 1

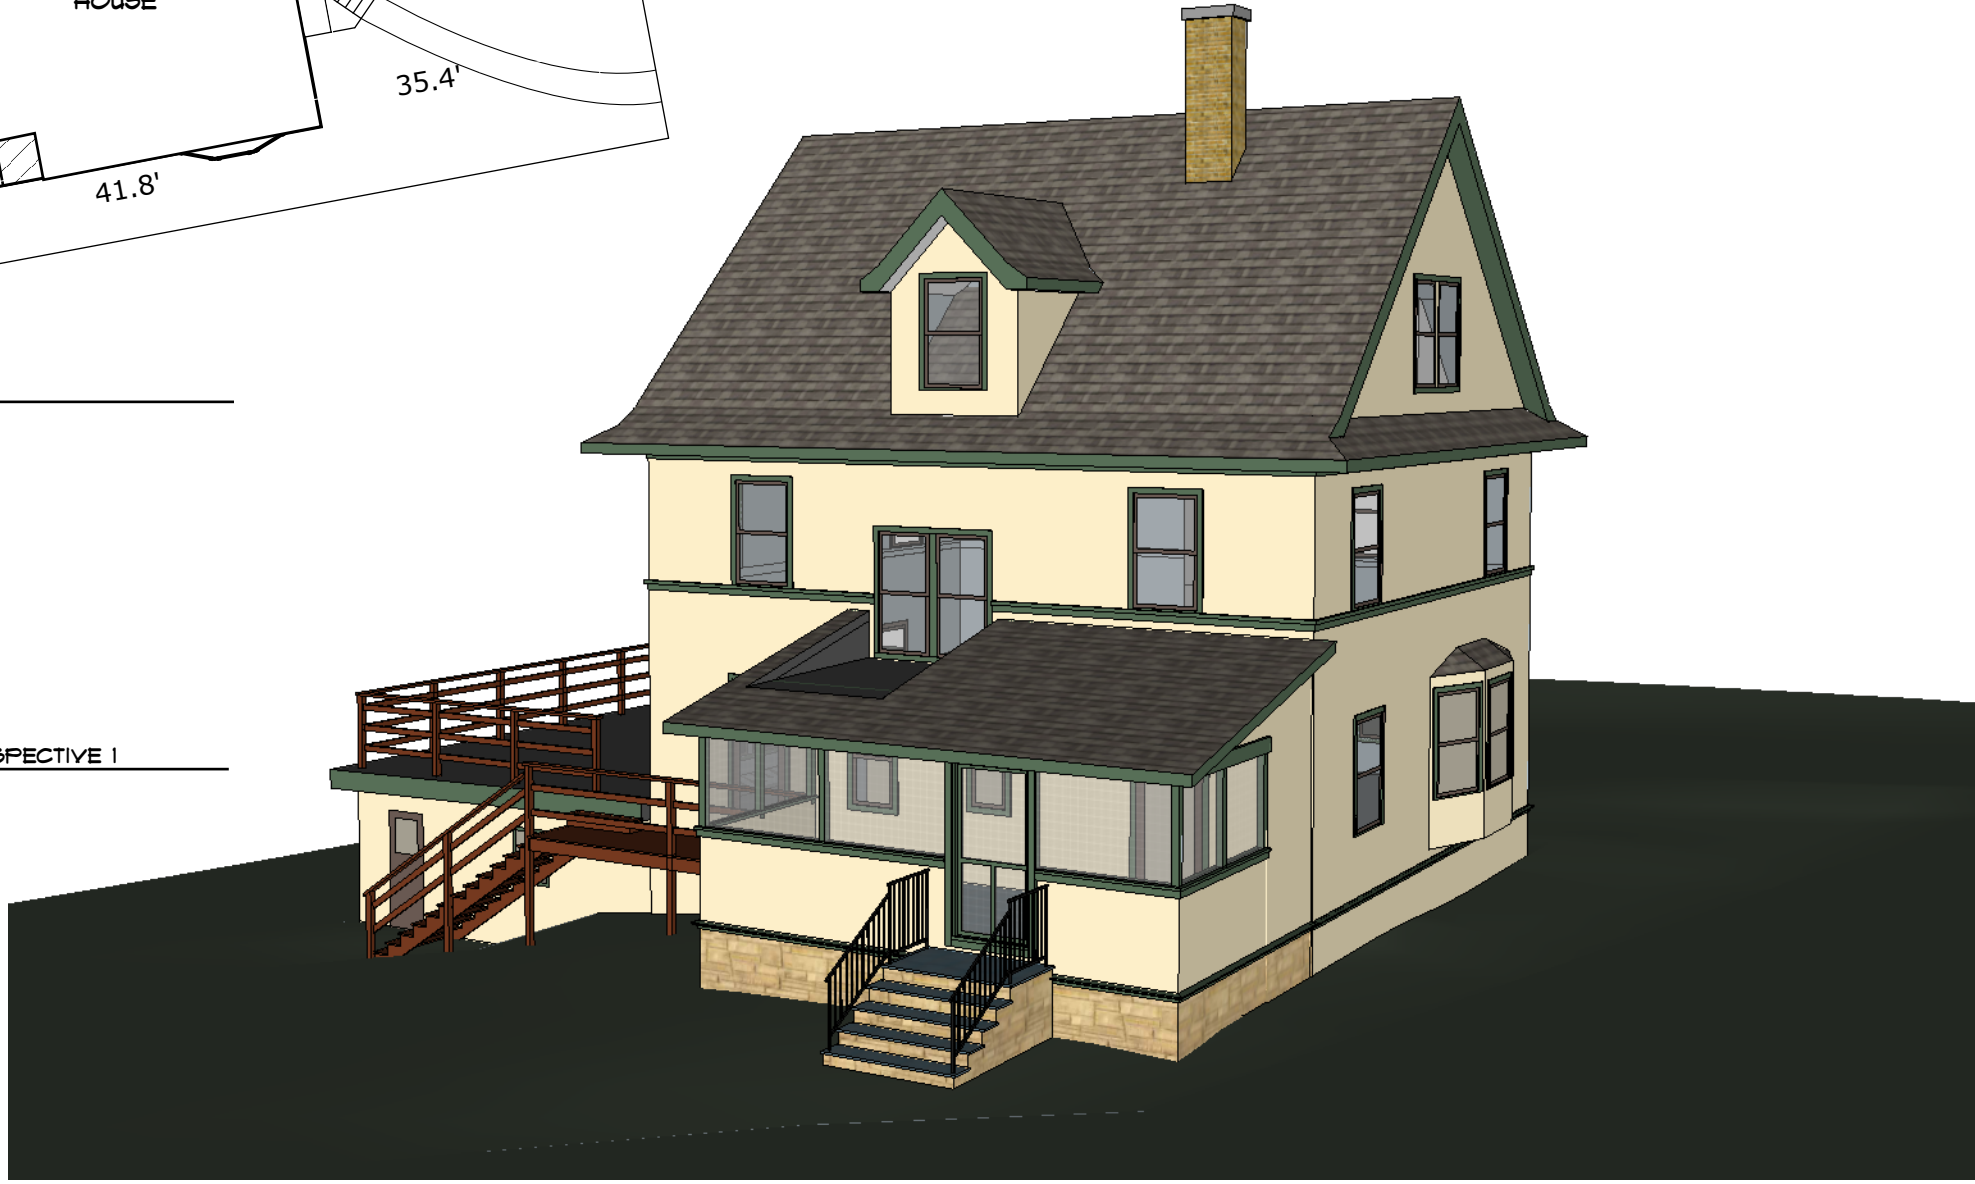

1431 NORTHERN CT
MADISON, WI 53703
(608) 251-1814

PONDROM KITCHEN AND PORCH
LEE AND CYRENA PONDROM
210 PRINCETON AVE
MADISON, WI 53726

JOB NO: 2515

SITE PLAN AND PERSPECTIVES

SCALE: AS NOTED

DATE: 9/10/2015

SHEET NO.

01

PREPARED BY **BOUNGA** OF 03

1431 NORTHERN CT
MADISON, WI 53703
(608) 251-1814

PONDROM KITCHEN AND PORCH
LEE AND CYRENA PONDROM
210 PRINCETON AVE
MADISON, WI 53726

JOB NO: 2515

PERSPECTIVES


SCALE: AS NOTED

DATE: 9/10/2015


SHEET NO.

02

PREPARED BY **BOUNGA** OF 03

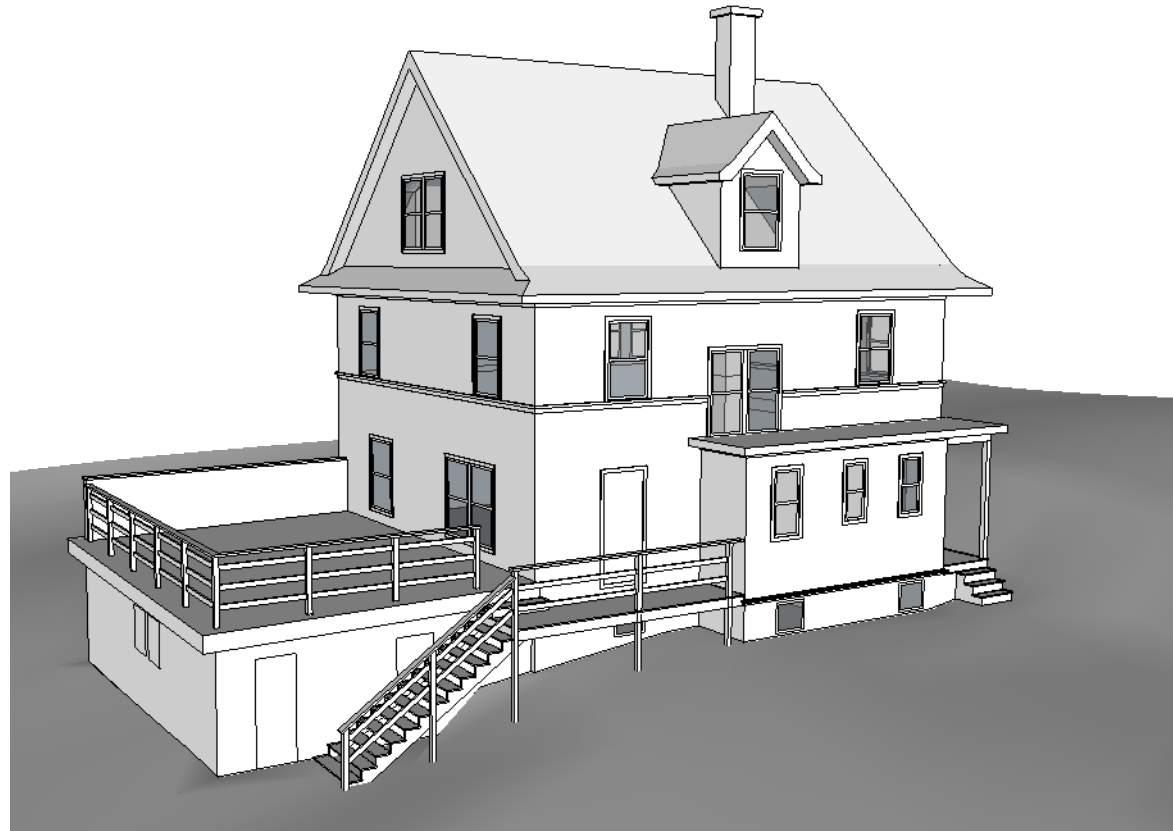

A
02 EXISTING PERSPECTIVE 2

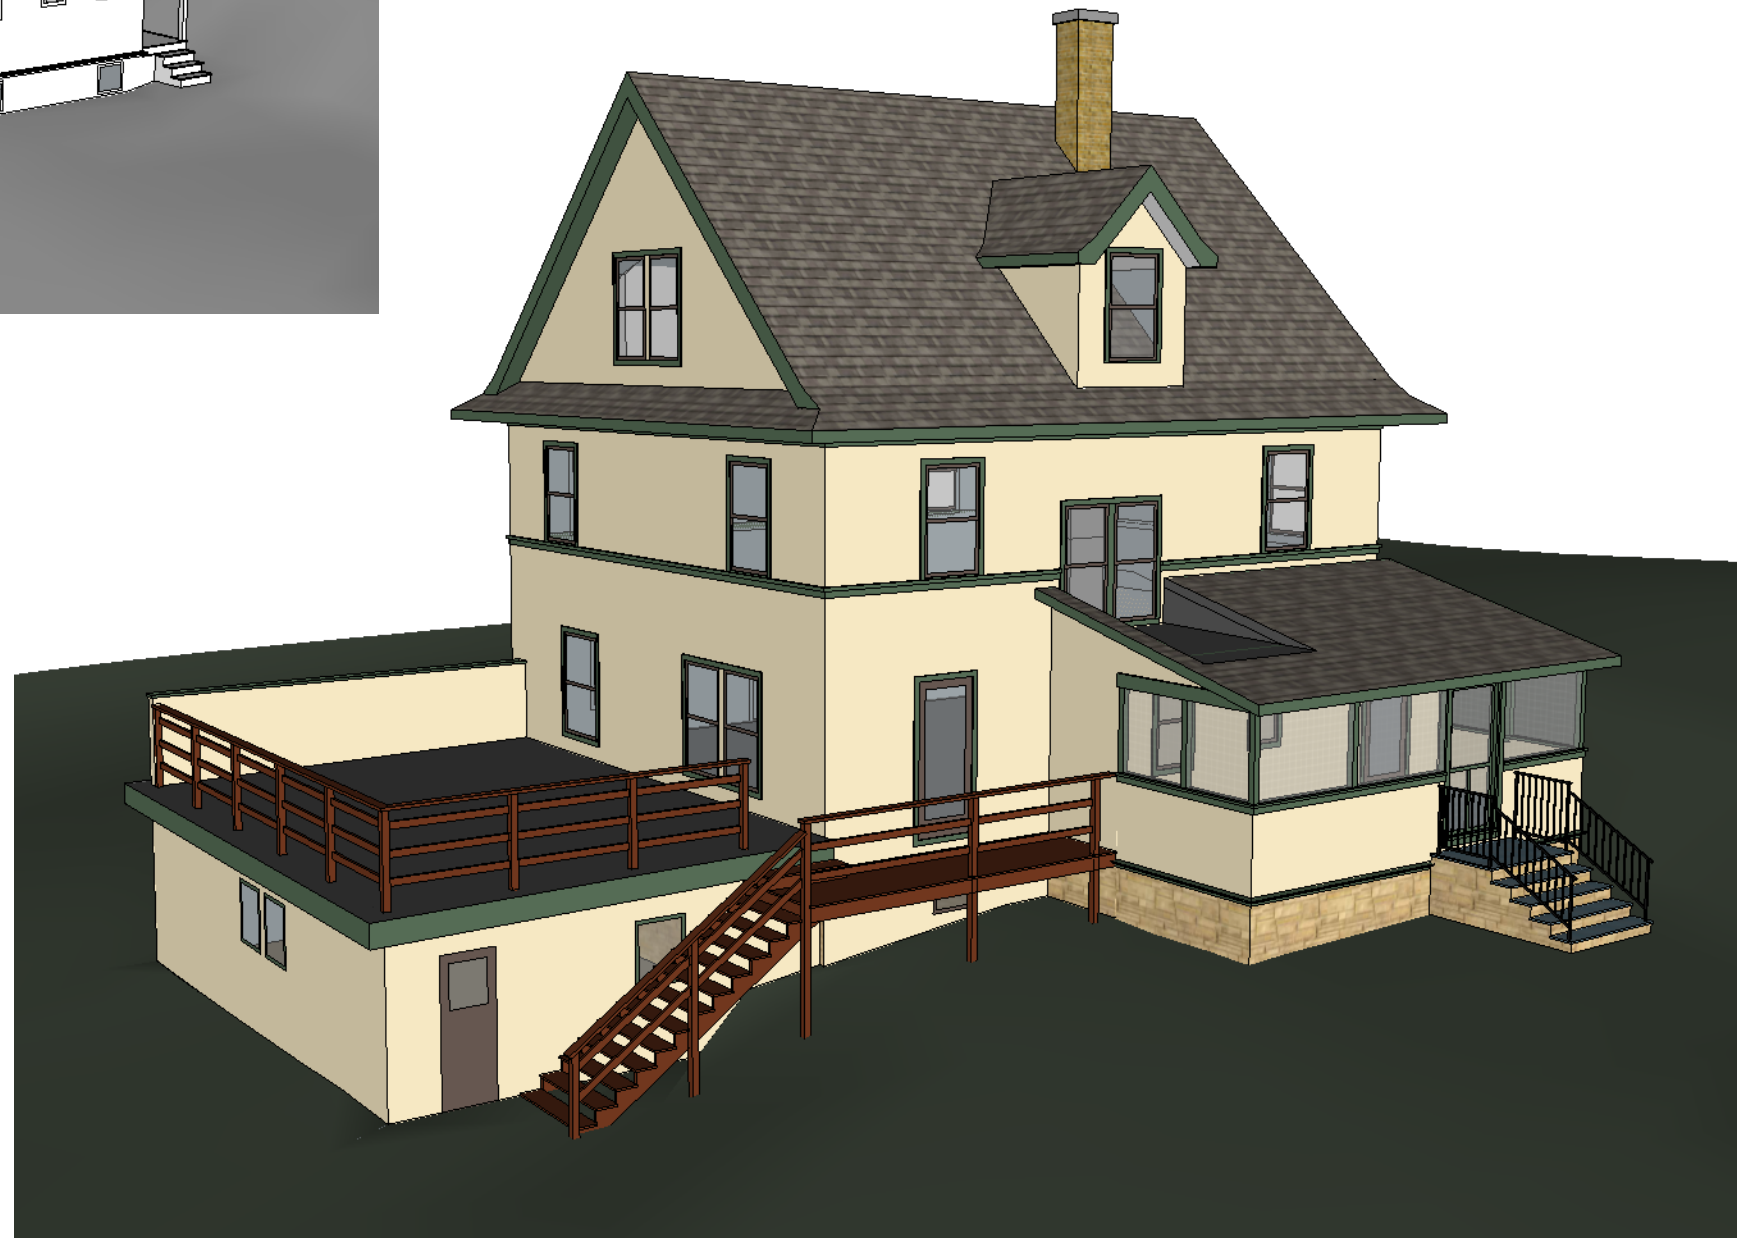

B
02 PROPOSED PERSPECTIVE 2

1431 NORTHERN CT
MADISON, WI 53703
(608) 251-1814

**PONDROM KITCHEN
AND PORCH**
LEE AND CYRENA PONDROM
210 PRINCETON AVE
MADISON, WI 53726

JOB NO: 2515

FLOOR PLAN AND
ELEVATIONS

SCALE: AS NOTED


DATE: 9/10/2015

SHEET NO.

03


PREPARED BY
OF 03

A
03 SCREEN PORCH FLOOR PLAN
SCALE: 1/4" = 1'-0"

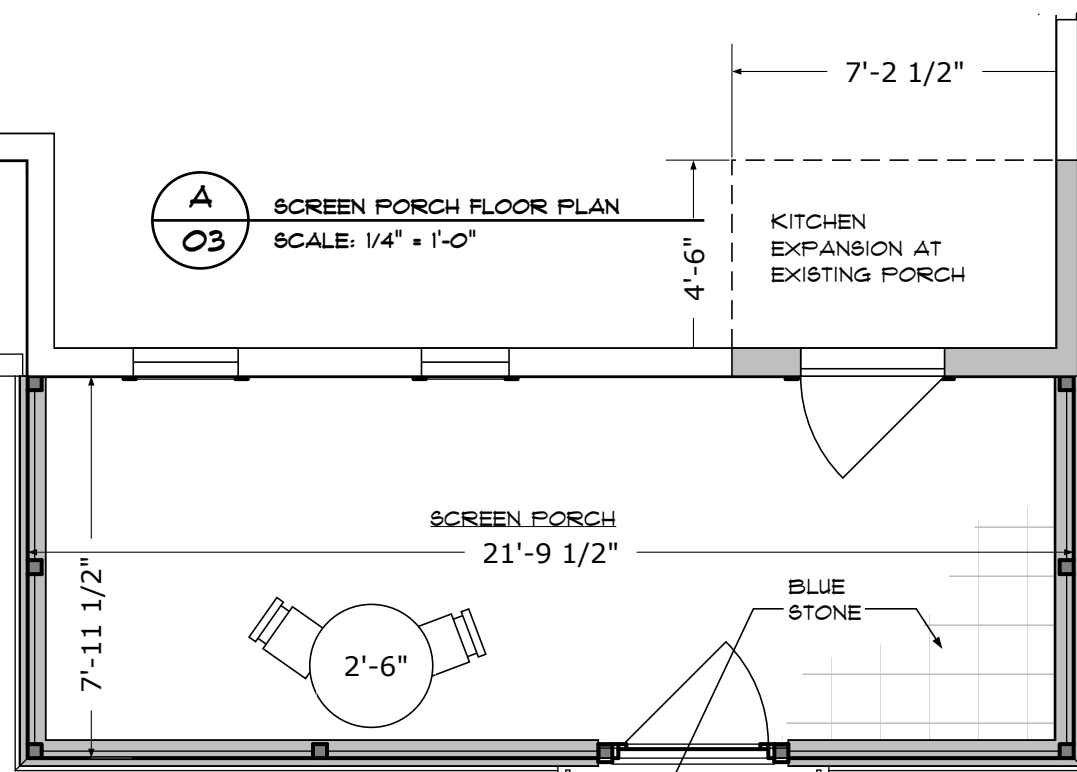

SHALLOW PITCH
RUBBER ROOF TO
PRESERVE
EXISTING WINDOWS
AT INTERIOR
STAIR LANDING

B
03 WEST ELEVATION
SCALE: 1/8" = 1'-0"

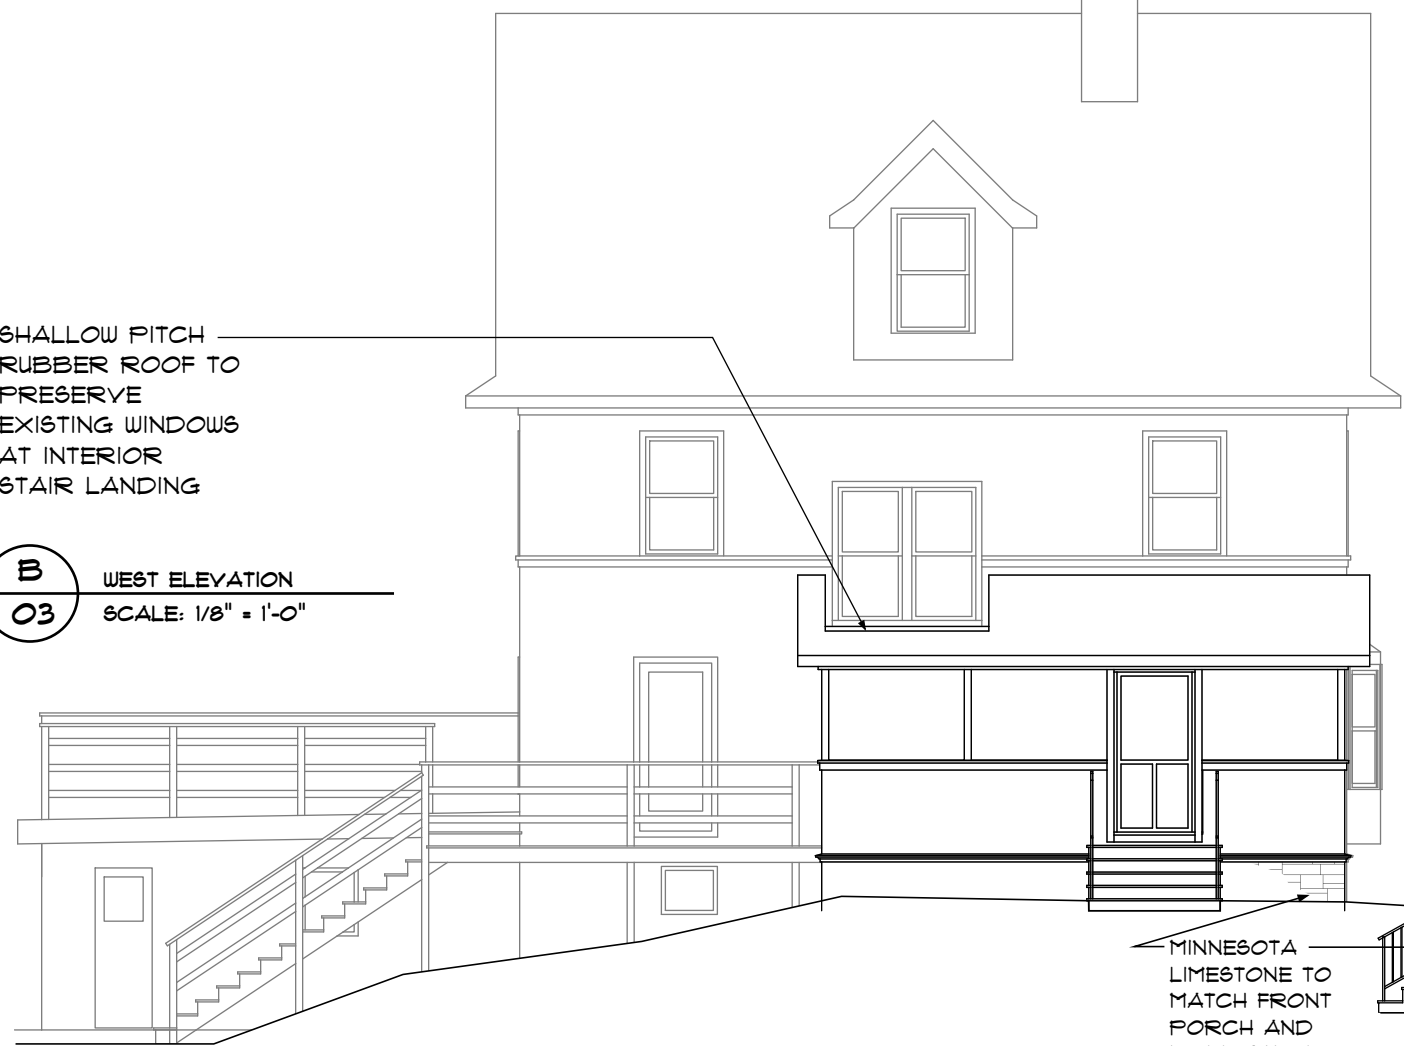

ASPHALT
SHINGLES AND
TRIM DETAILS TO
MATCH EXISTING



TRADITIONAL STUCCO
FINISH AND TEXTURE TO
MATCH EXISTING

C
03 SOUTH ELEVATION
SCALE: 1/8" = 1'-0"

MINNESOTA
LIMESTONE TO
MATCH FRONT
PORCH AND
FOUNDATION

PROVIDE OFFSET TO
PRESERVE MAIN HOUSE
CORNER